

SCHEDULE OF JOINERY:

TYPE	REVISION	HEI
M.O	Revised Plan	2135
D	Di. 27.9.19	2135
D1	Di. 27.9.19	2135
W1	Asst. W. GLAZED WINDOW	1524
W2	Scrutiny	1220
O	P. A.	915
V	C.W. GLAZED VENTILATOR	610

AP. D.P.

SPECIFICATION:

FOUNDATION	R.C.C. COLUMN FOOTINGS
BRICK WORK	CM 1:6 FOR SUPER STRUCTURE
PLASTERING	CM 1:5 FOR WALLS & 1:3 FOR CEILING
FLOORING	MOSAIC FLOORING
CEMENT PAINT	2 COAT FOR WALLS & 1 EXTRA COAT FOR CEILING
R.C.C.	1:2:4 FOR SLABS & LINTELS
WOOD WORK	ALL WOOD WORKS IN BEST QUALITY TIMBER
WEATHERING	BELLY LIME MORTAR OVER ROOF COURSE
	SLAB ONE LAYER OF COUNTRY TILES

COLOUR INDEX:

PROPOSAL	<input type="checkbox"/>
ROAD/STREET	<input type="checkbox"/>
BOUNDARY/SITE	<input type="checkbox"/>

AREA STATEMENT SQ. M

PLOT EXTENT:	386.57
STILT FLOOR	12.02
FIRST FLOOR	162.22
SECOND FLOOR	162.22
THIRD FLOOR	158.30
TOTAL BUILTUP AREA	494.76
PLOT COVERAGE	41.96%
F.S.I.	1.28












PROPOSED RESIDENTIAL BUILDING AT NEW DOOR NO.12, OLD DOOR NO.19, PLOT NO.22, RAM COLONY, S.NO.184, T.SNO.26, BLOCK NO.59, WEST MAMBALAM, KODAMBAKKAM VILLAGE, GUINDY TALUK, CHENNAI-6 000 33

SCALE	DATE:
1/8" = 1'-0"	DRAWN:

S. Guadrig
SIGNATURE OF OWNER

ER. K. SELVAM,
B.E (Civil), AMIE, C. Eng (I), A.M.,
REGISTERED ENGINEER & APPROVED VALUER,
CLASS-I LICENSED SURVEYOR,
Reg No: 600/2004-2005,
OR No: 11/206, 11th BLOCK,
3499, N.EAST, CHENNAI-600 037,
13A,7, MSR ADARSH SCHOOL,
PHONE No: 26552050
CELL No: 9841282050

LICENSED SURVEYOR

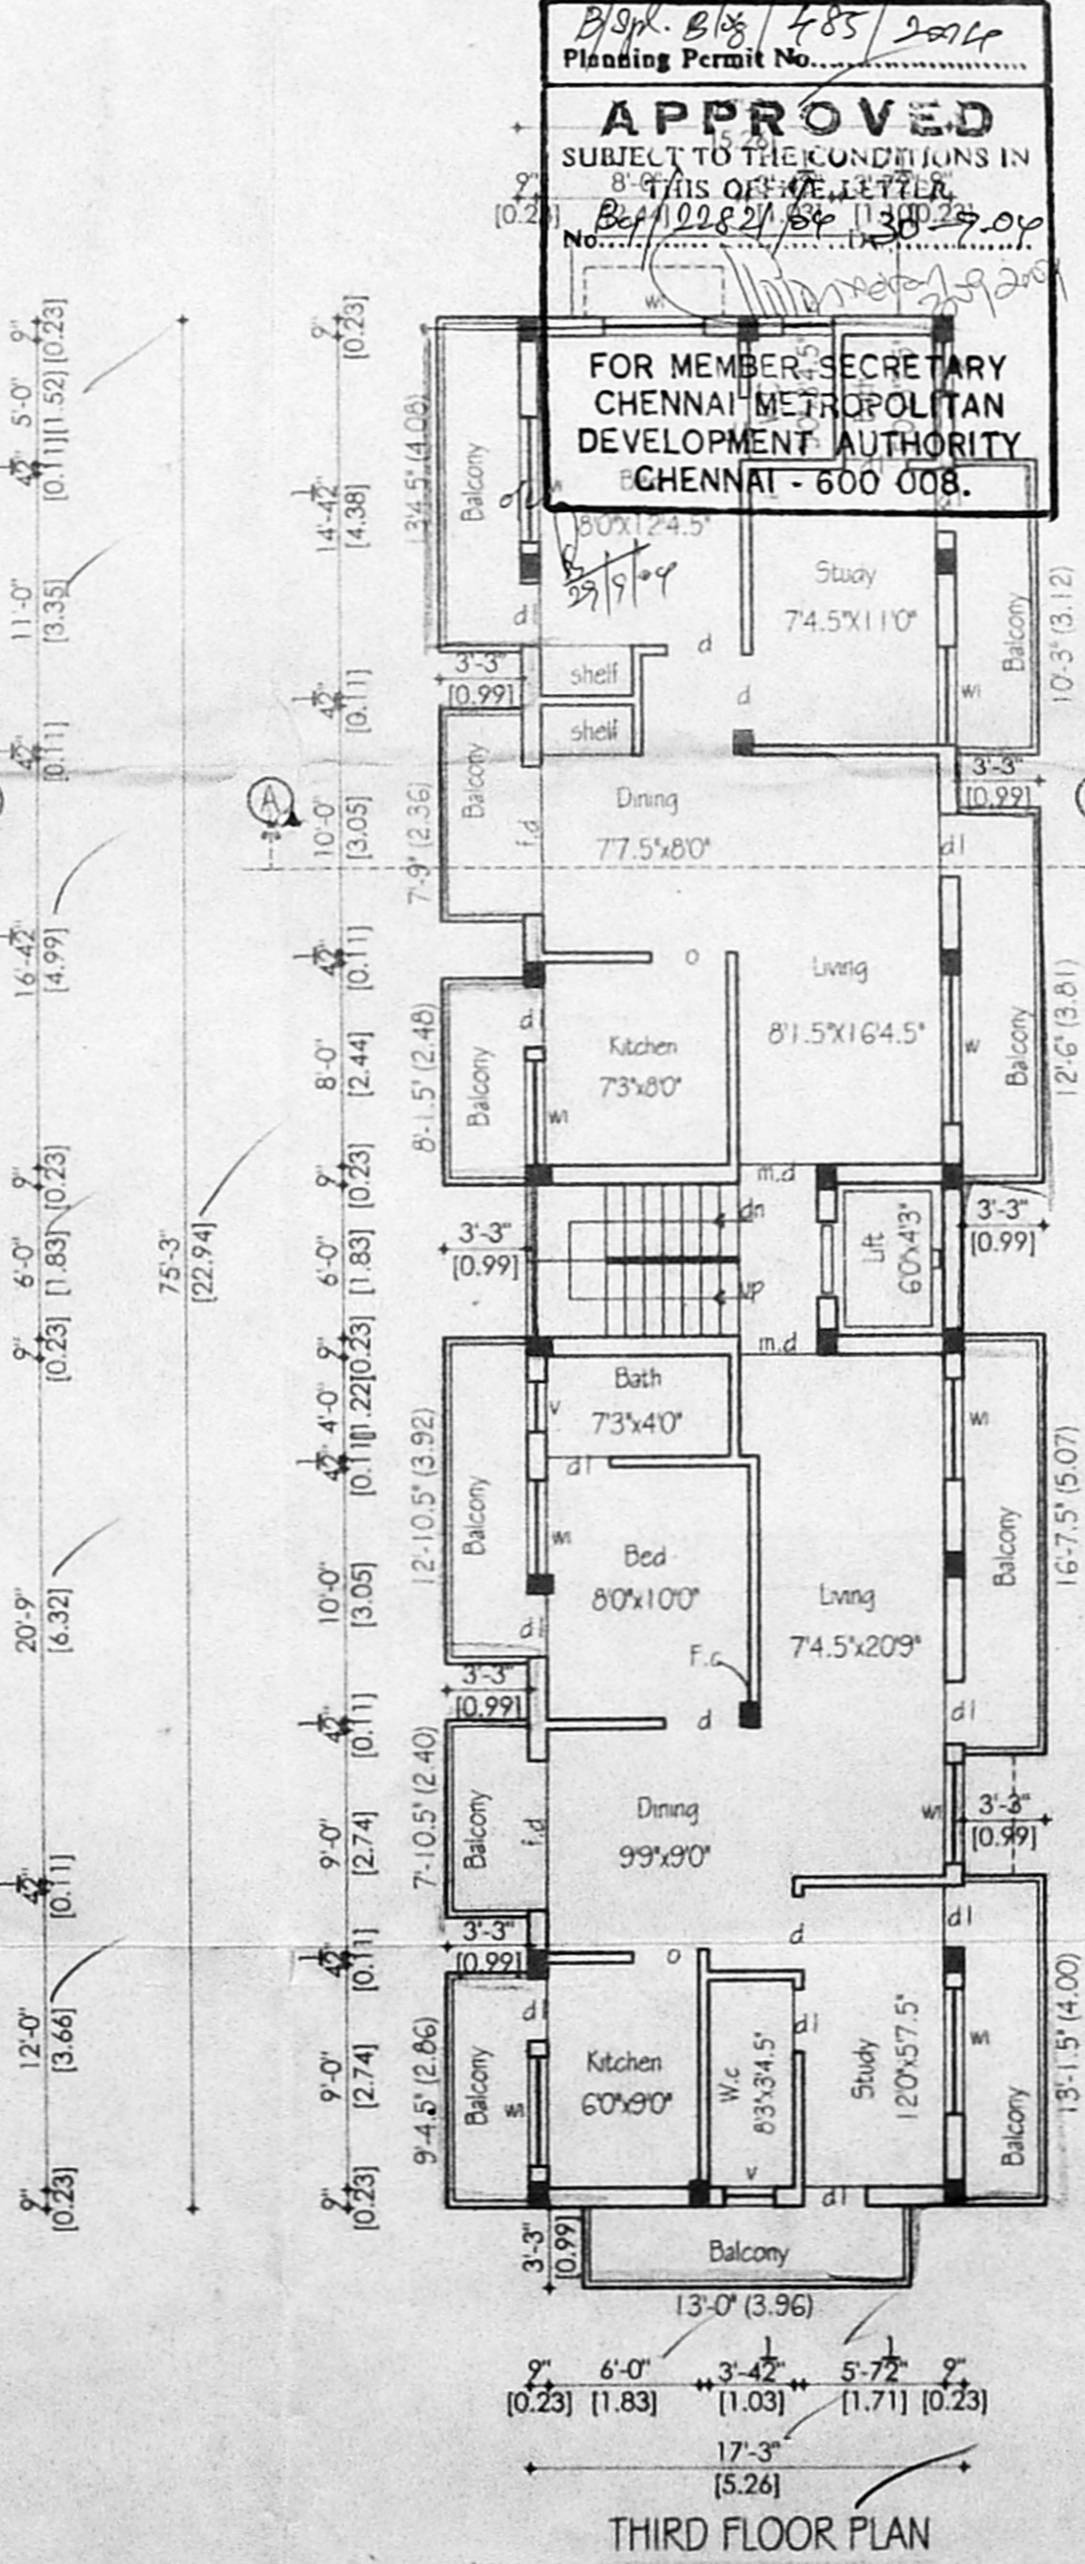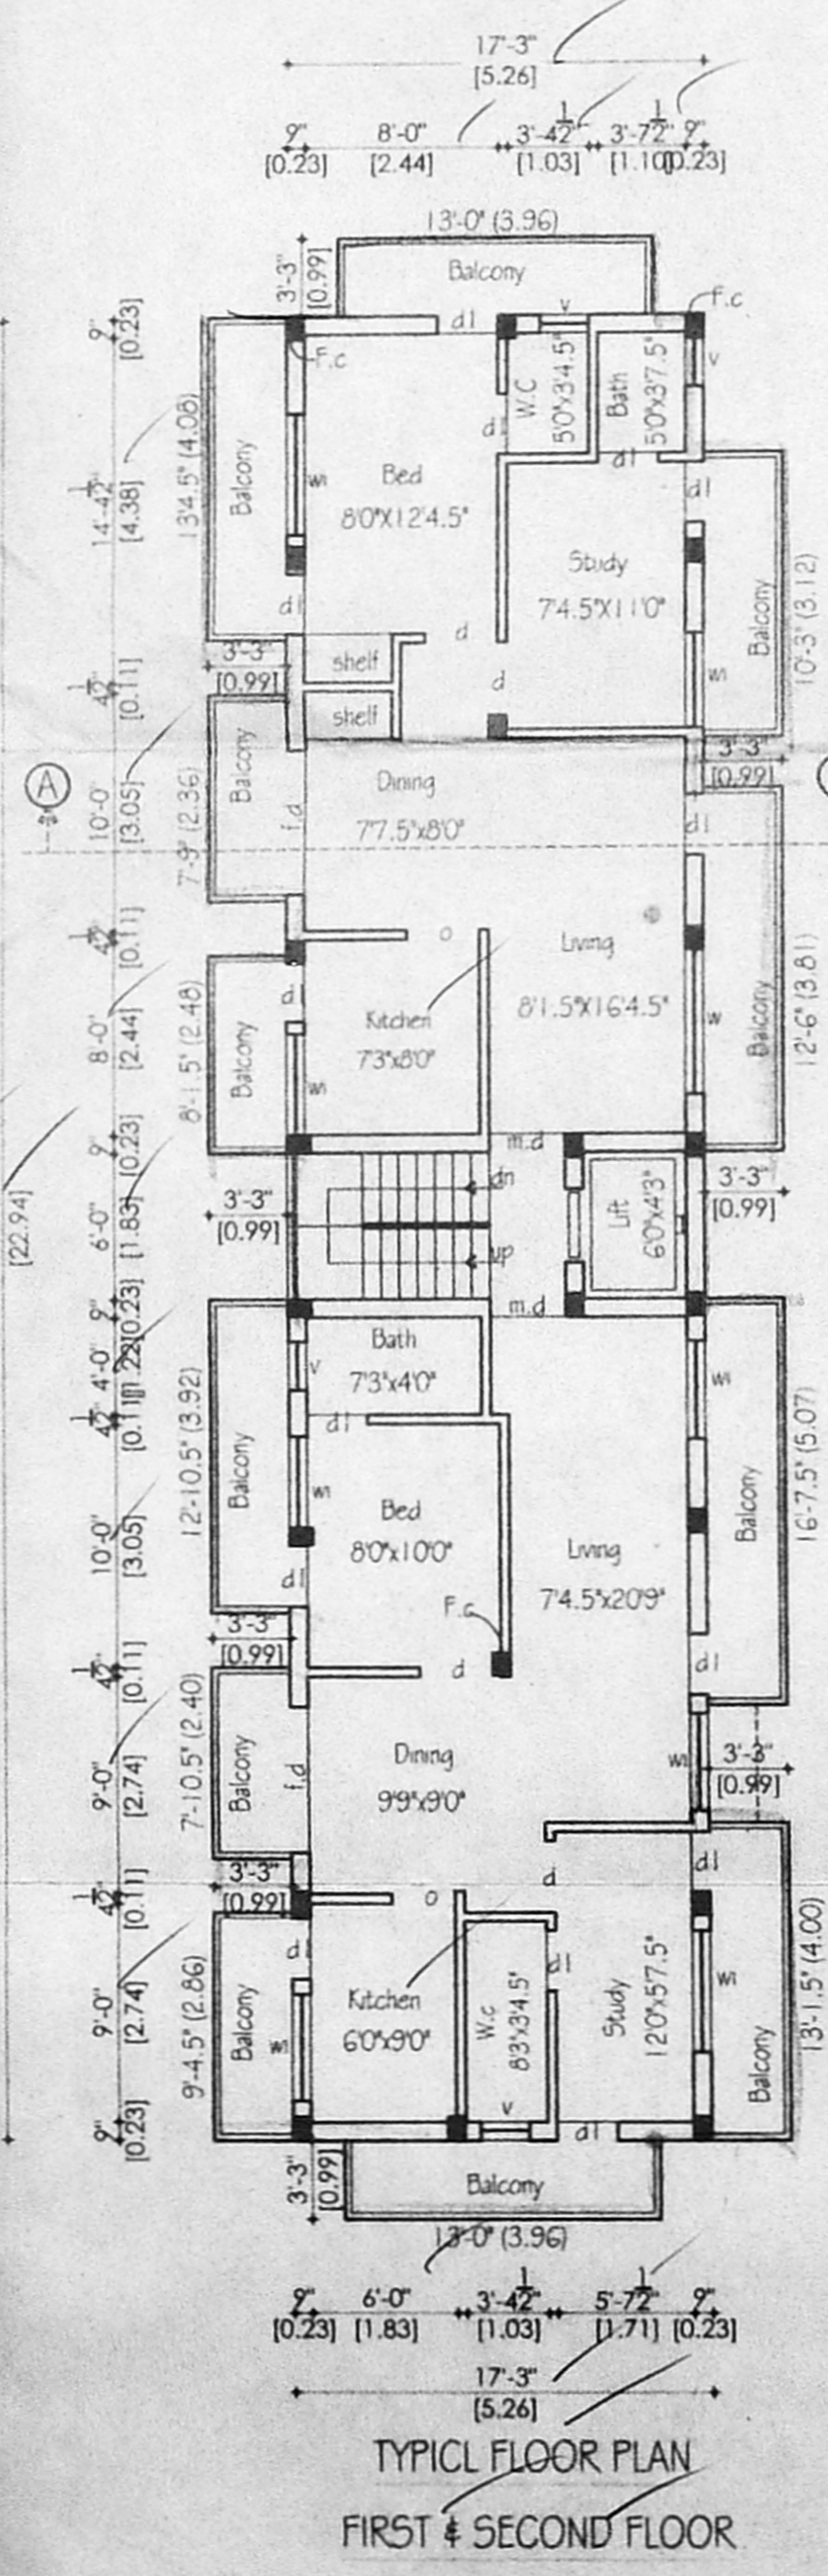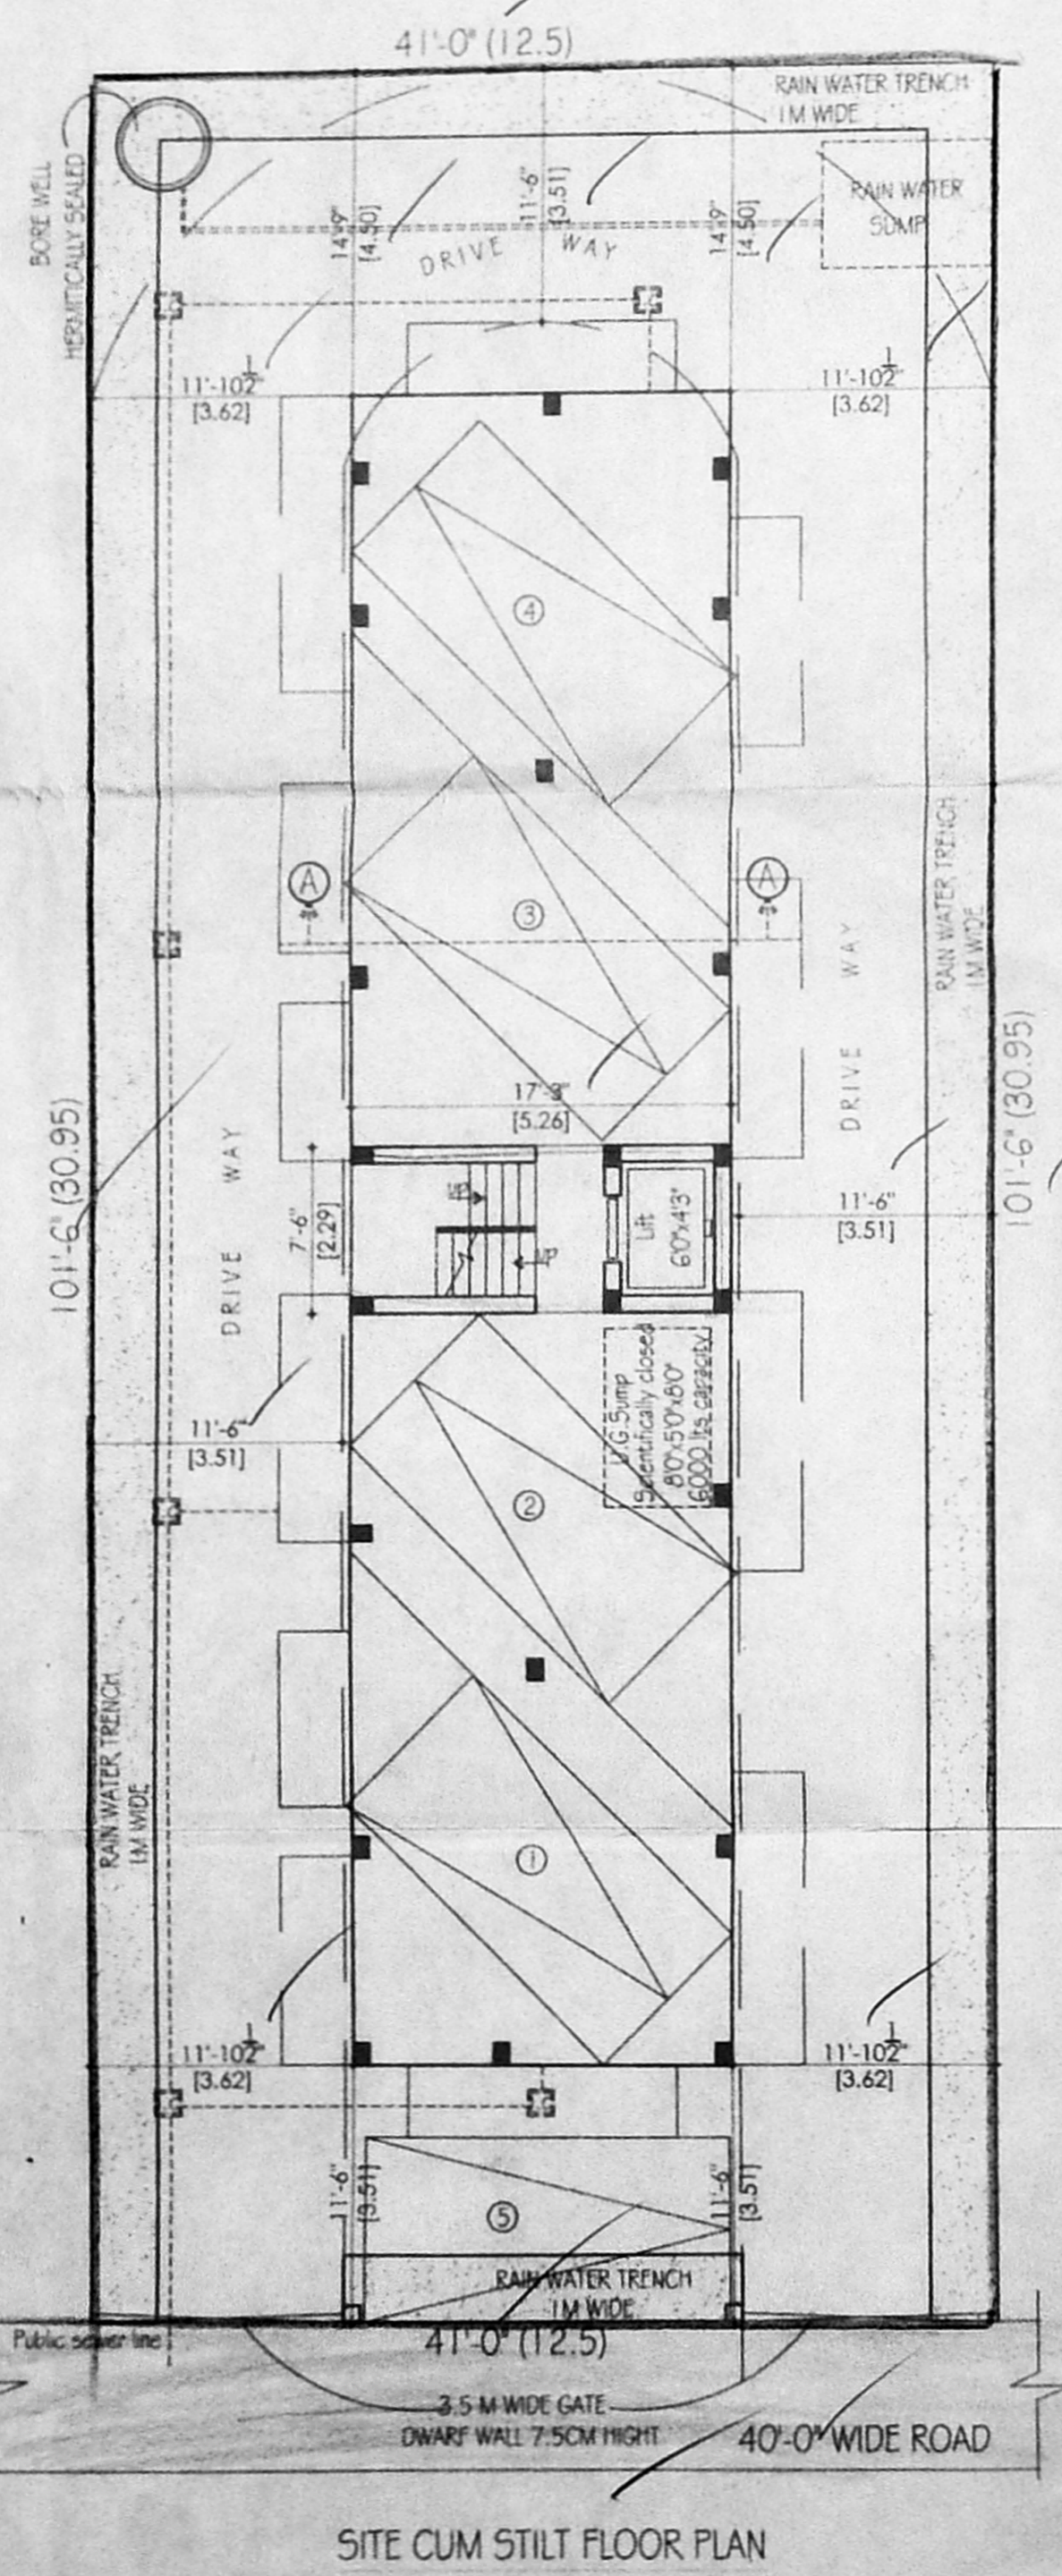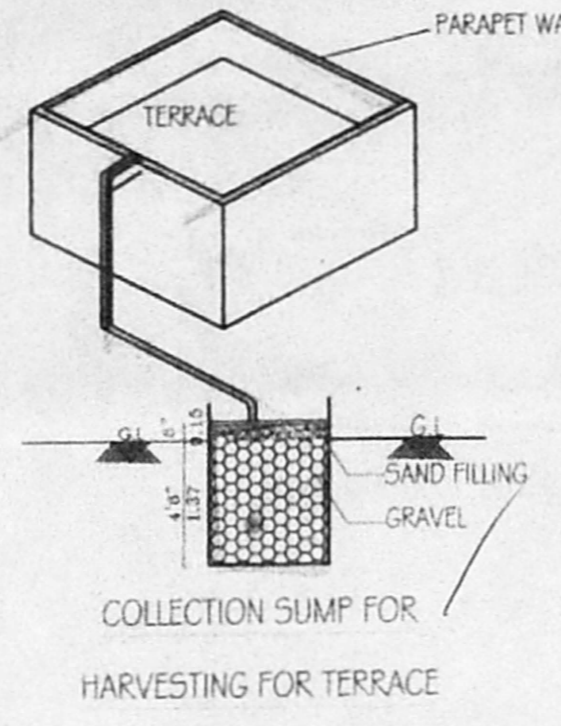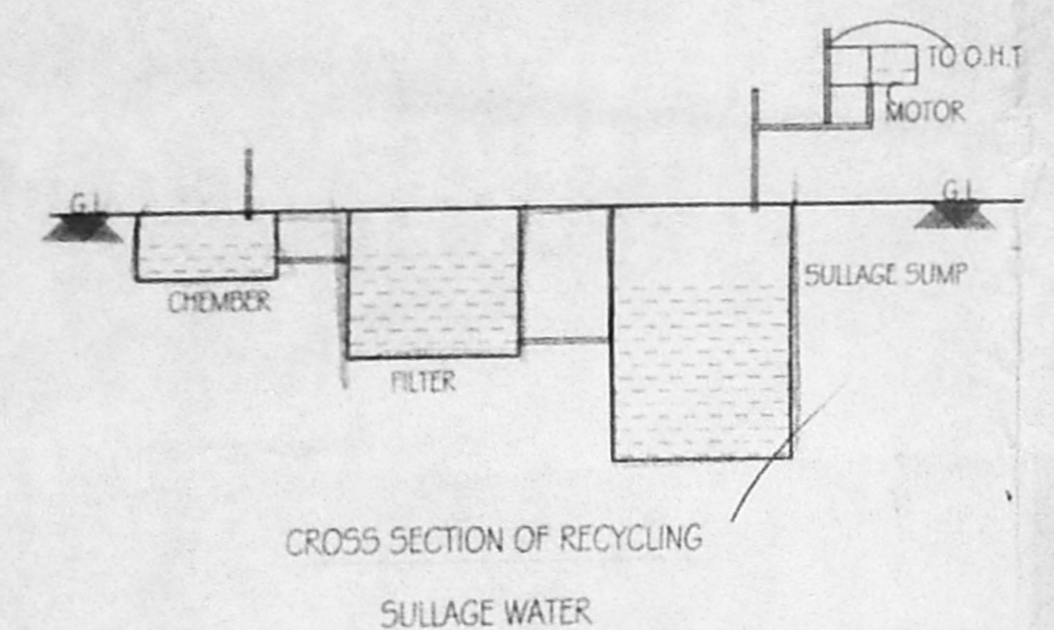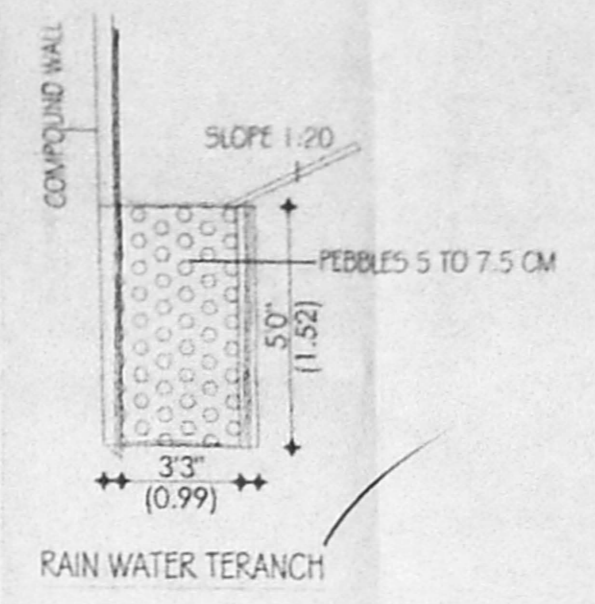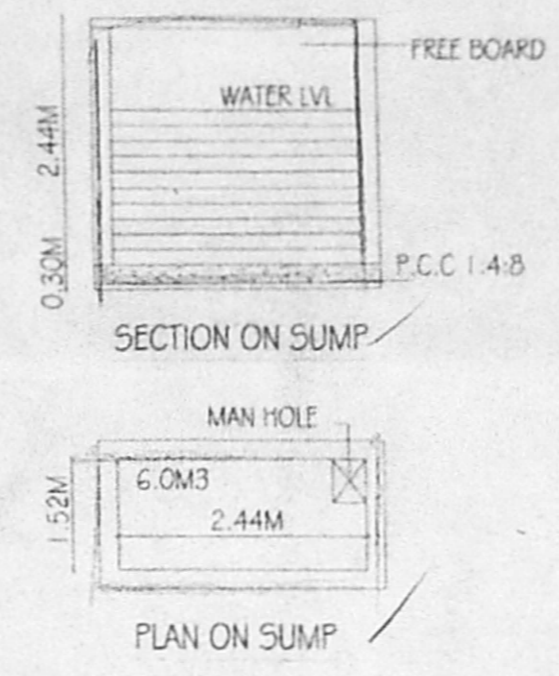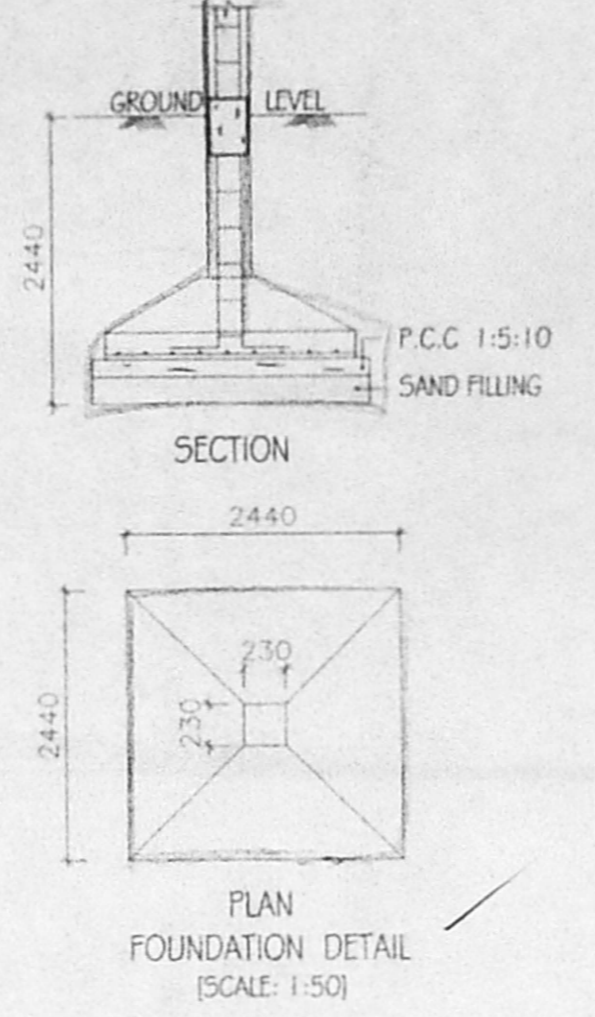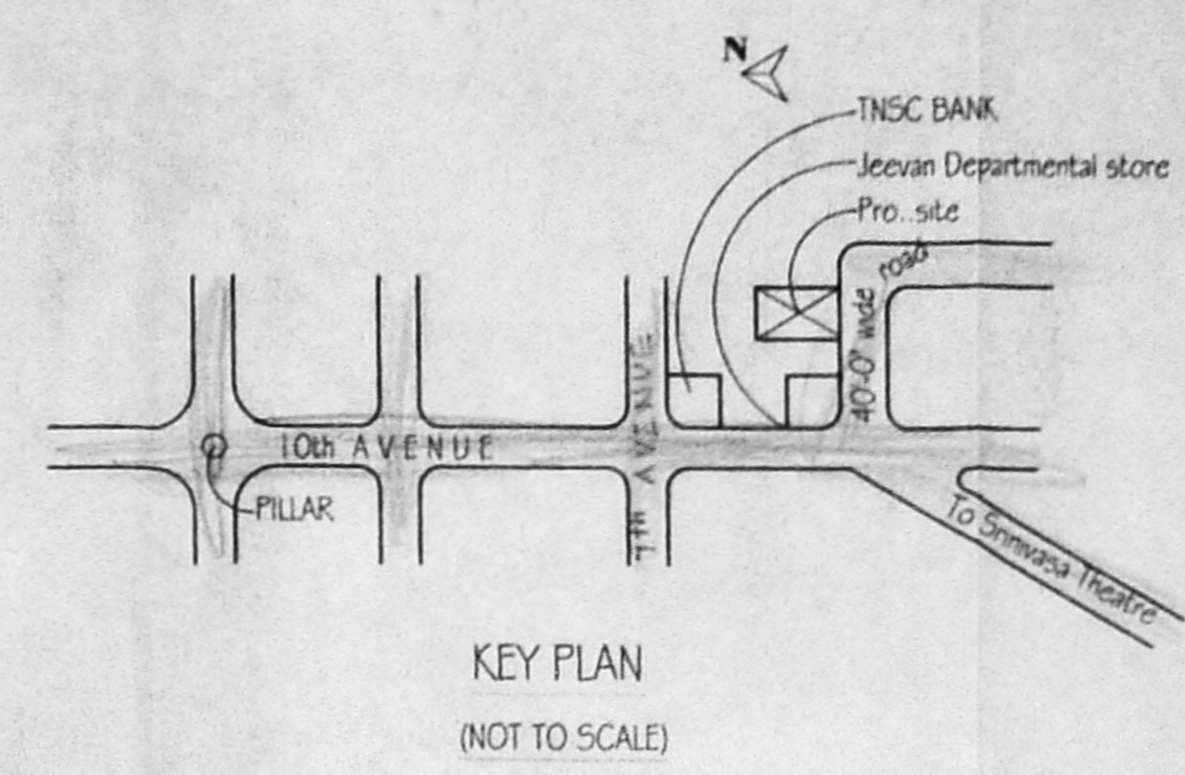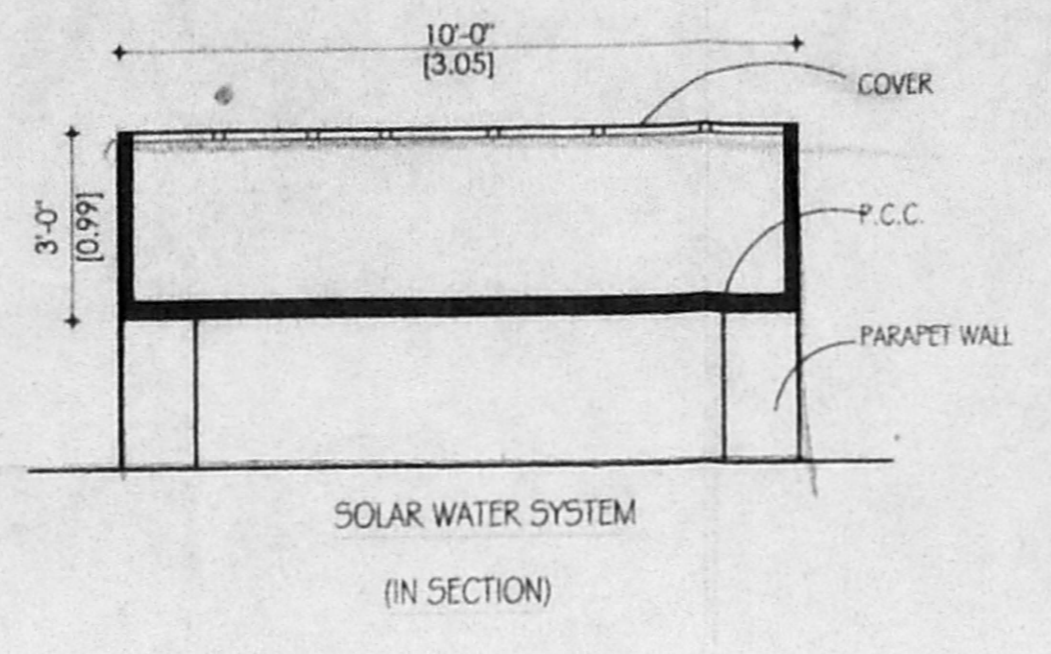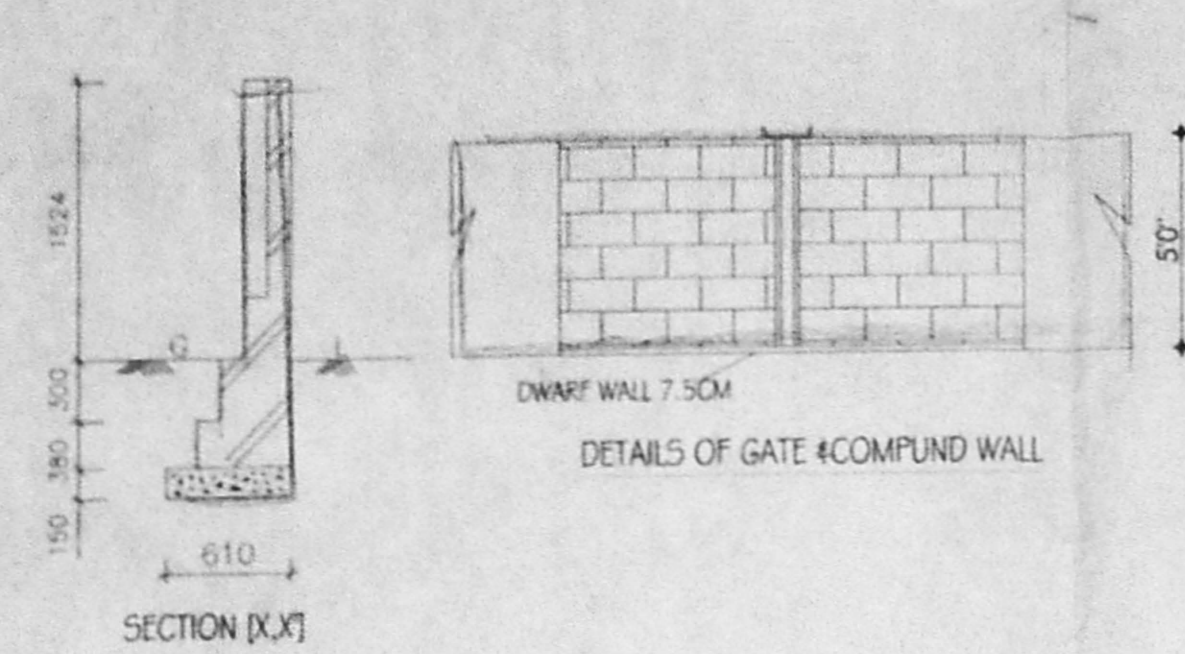

Blk. No. 485/2012
Pleading Permit No. 8110022/194
APPROVED
SUBJECT TO THE CONDITIONS IN THIS OFFICE LETTER
No. 1130/19.01
FOR MEMBER SECRETARY
CHENNAI METROPOLITAN
DEVELOPMENT AUTHORITY
CHENNAI - 600 008.

