

SCHEDULE OF JOINERY

MD	MAINDOOR	1000X2130
D1	DOOR	910X2130
D2	DOOR	760X2130
W	WINDOW	1830X1220
W1	WINDOW	1220X1220
W2	WINDOW	910X1220
V	VENTILATOR	610X610

AREA STATEMENT

Plot Area (as per Patta)	= 401.49 SQM
Plot Area (as on site)	= 398.69 SQM
GROUND FLOOR (STILT)	= 6.13
FIRST FLOOR	= 254.24
SECOND FLOOR	= 254.24
TOTAL AREA	= 514.61
F.S.I	= 1.29
PLOT COVERAGE	= 6.4%

PLAN SHOWING THE PROPOSED RESIDENTIAL BUILDING AT NEW NO: 62 GANAPATHY STREET, WEST MAMBALAM, CHENNAI-17. BLOCK NO-48. PULIYUR VILLAGE. R.S.NO: 23/27

COLOUR INDEX

PROPOSED	
BOUNDARY	
ROAD	






DIMENSIONS ARE IN MILLIMETRES
SCALE: 1/100 DATE: 20/10/04 CHD

SIGNATURE OF THE OWNER / G.P.A

[Handwritten Signature]

D.SURESH KUMAR, A.I.I.A. A.I.I.D.,
 Regd. Architects & Interior Designer CA/53/16705
 A.I.I.A. A-9433/A LID-AM-1064
 Licensed Surveyor: RA-330/Corp of Chennai
 Plot No. 95A Duraisamy Street,
 Ayyavoo Naidu Colony, Aminjikarai,
 Chennai-29. Ph: 235329178, 23532471

ARCHITECTS:
VISTHA
 NO. 96A, DURAISAMY STREET,
 AYYAVOO COLONY,
 AMINJIKARAI, CHENNAI-29.
 PH. NO. - 235329178, 23532471.

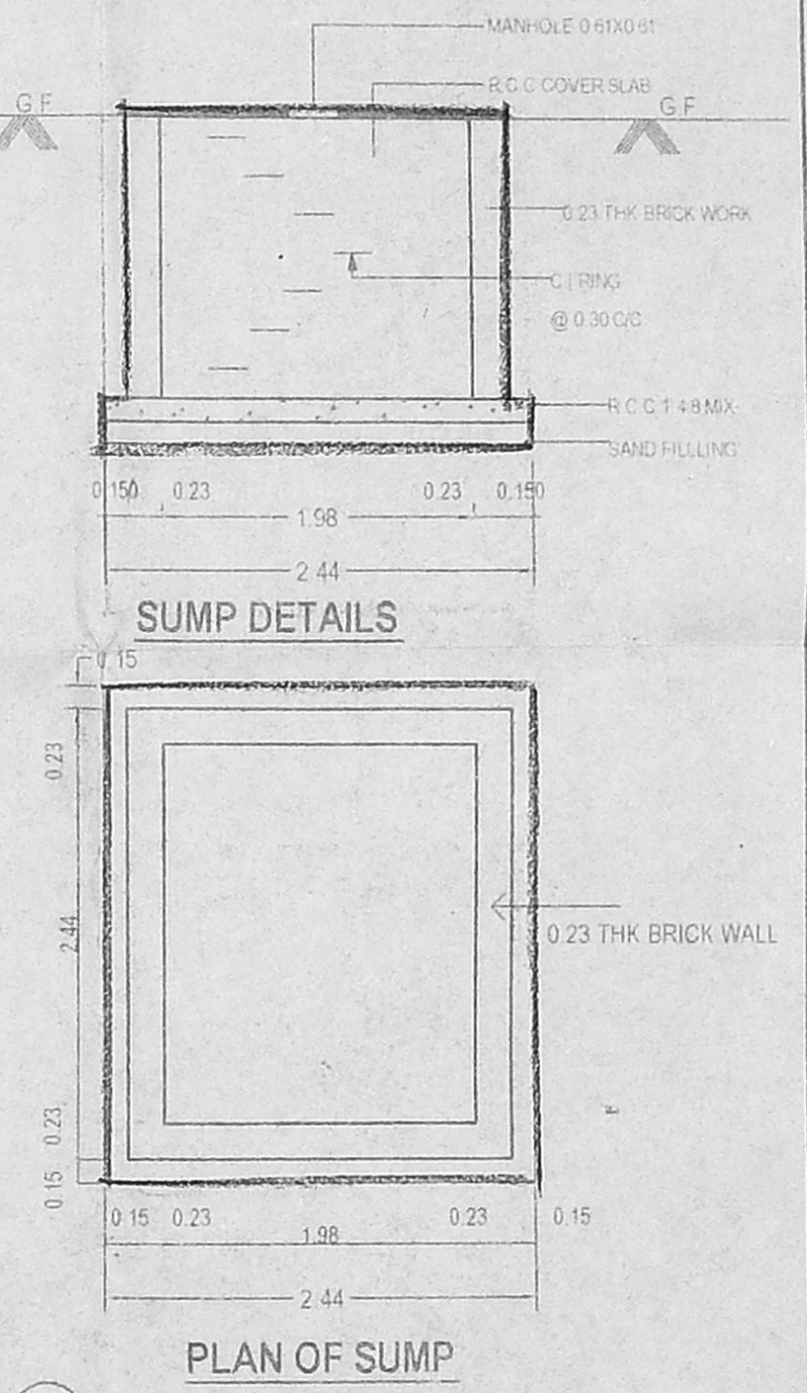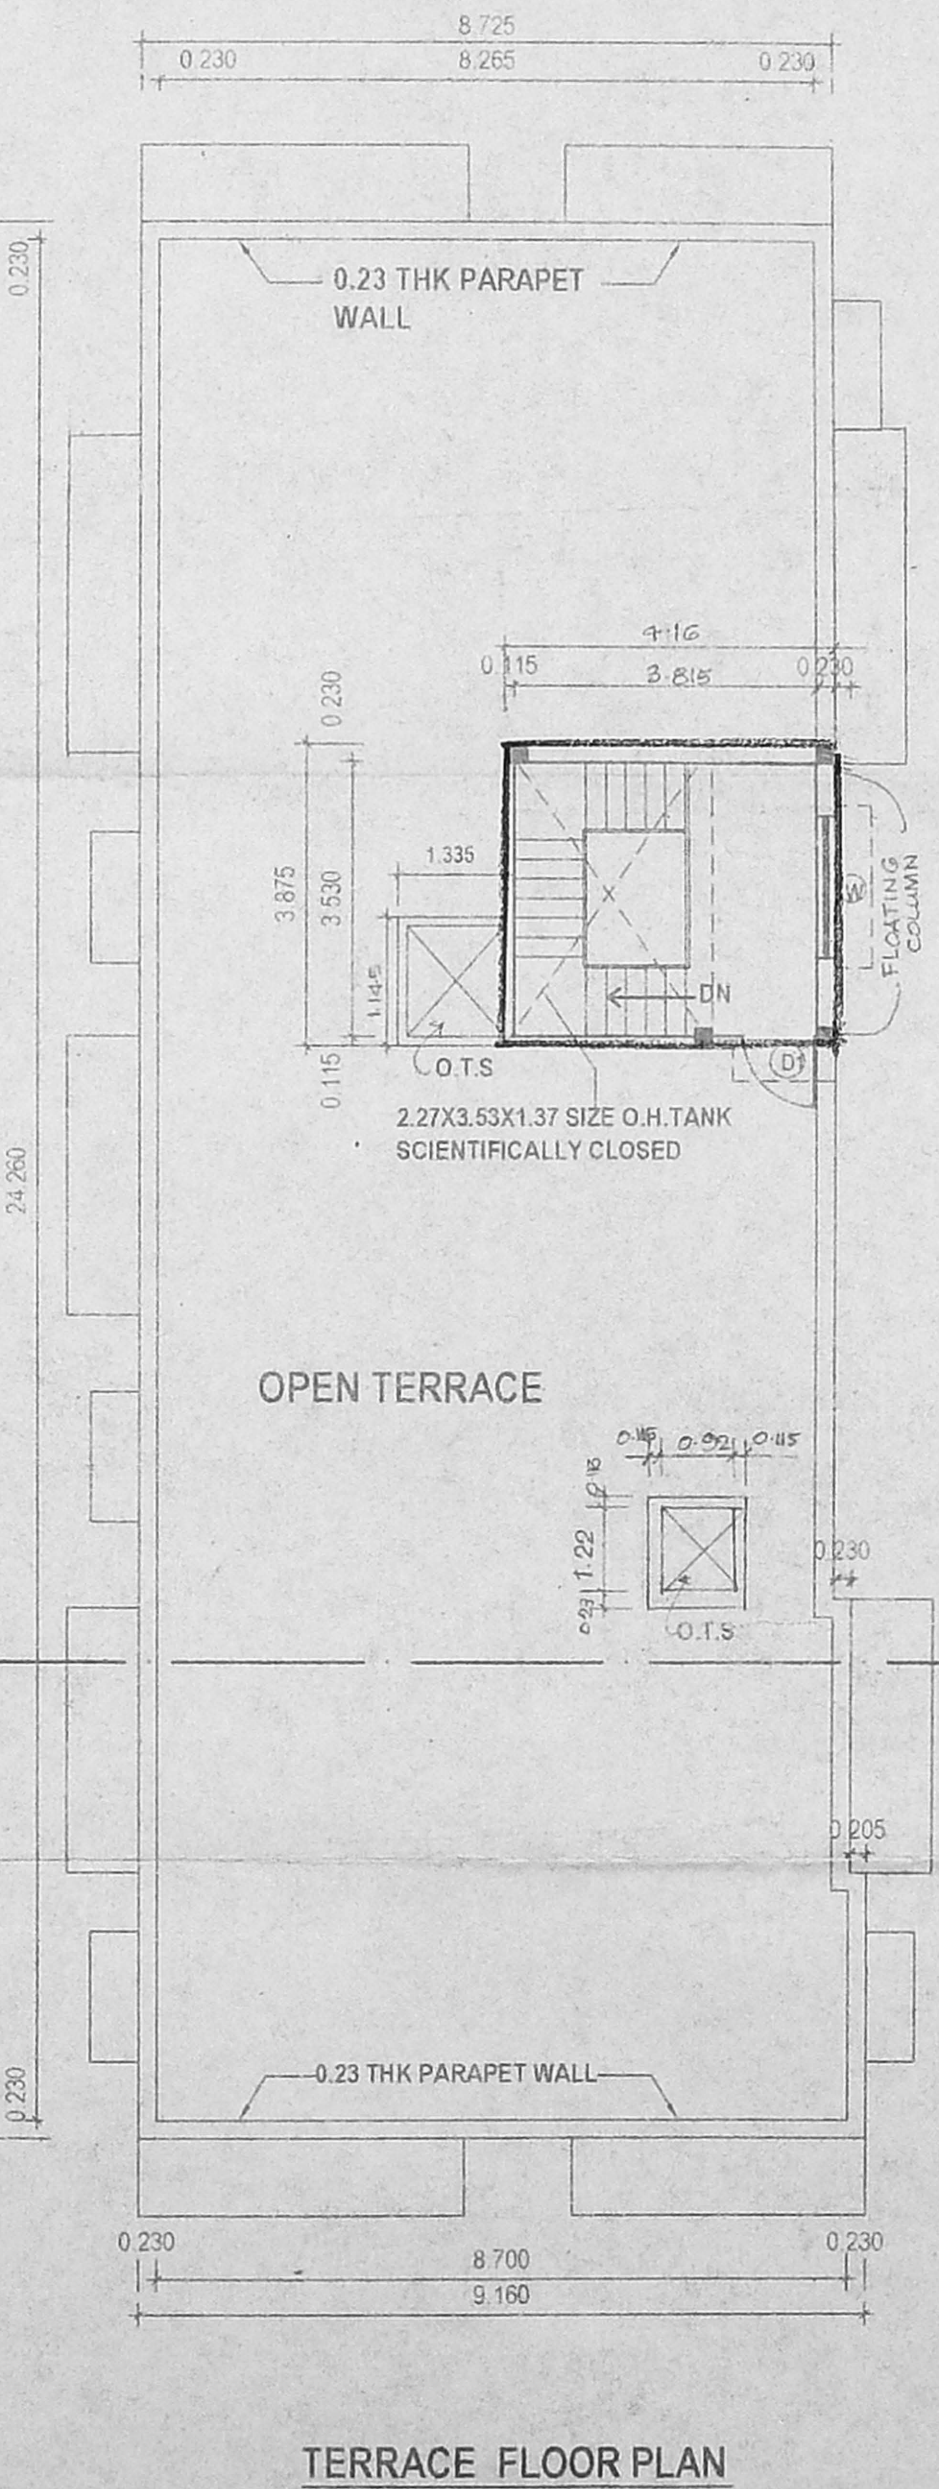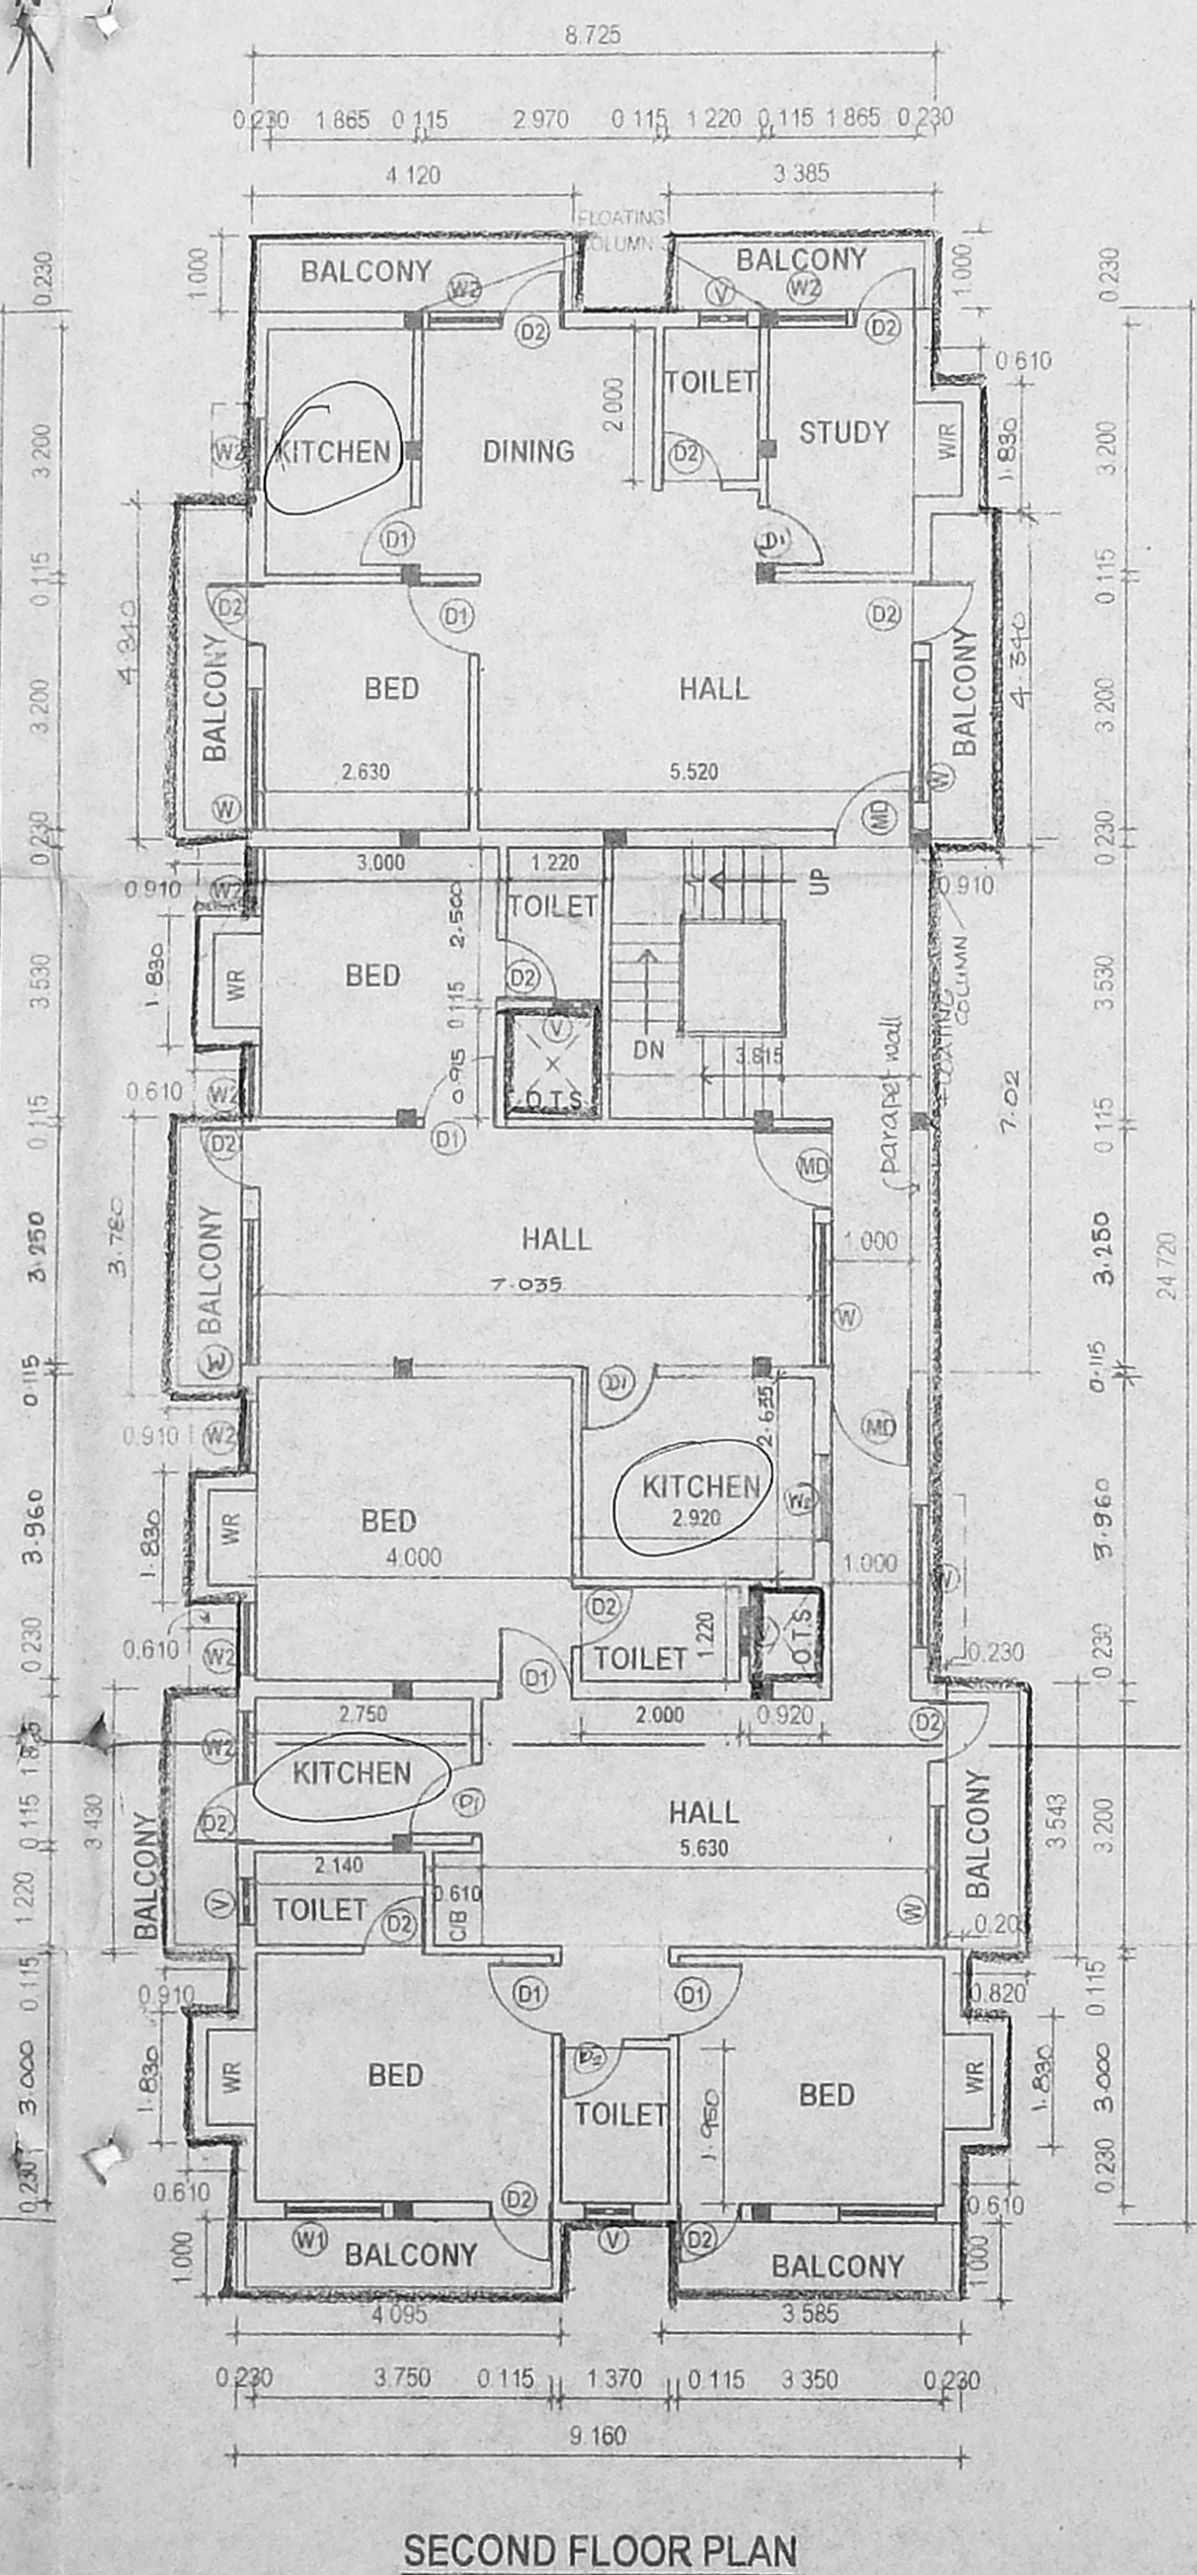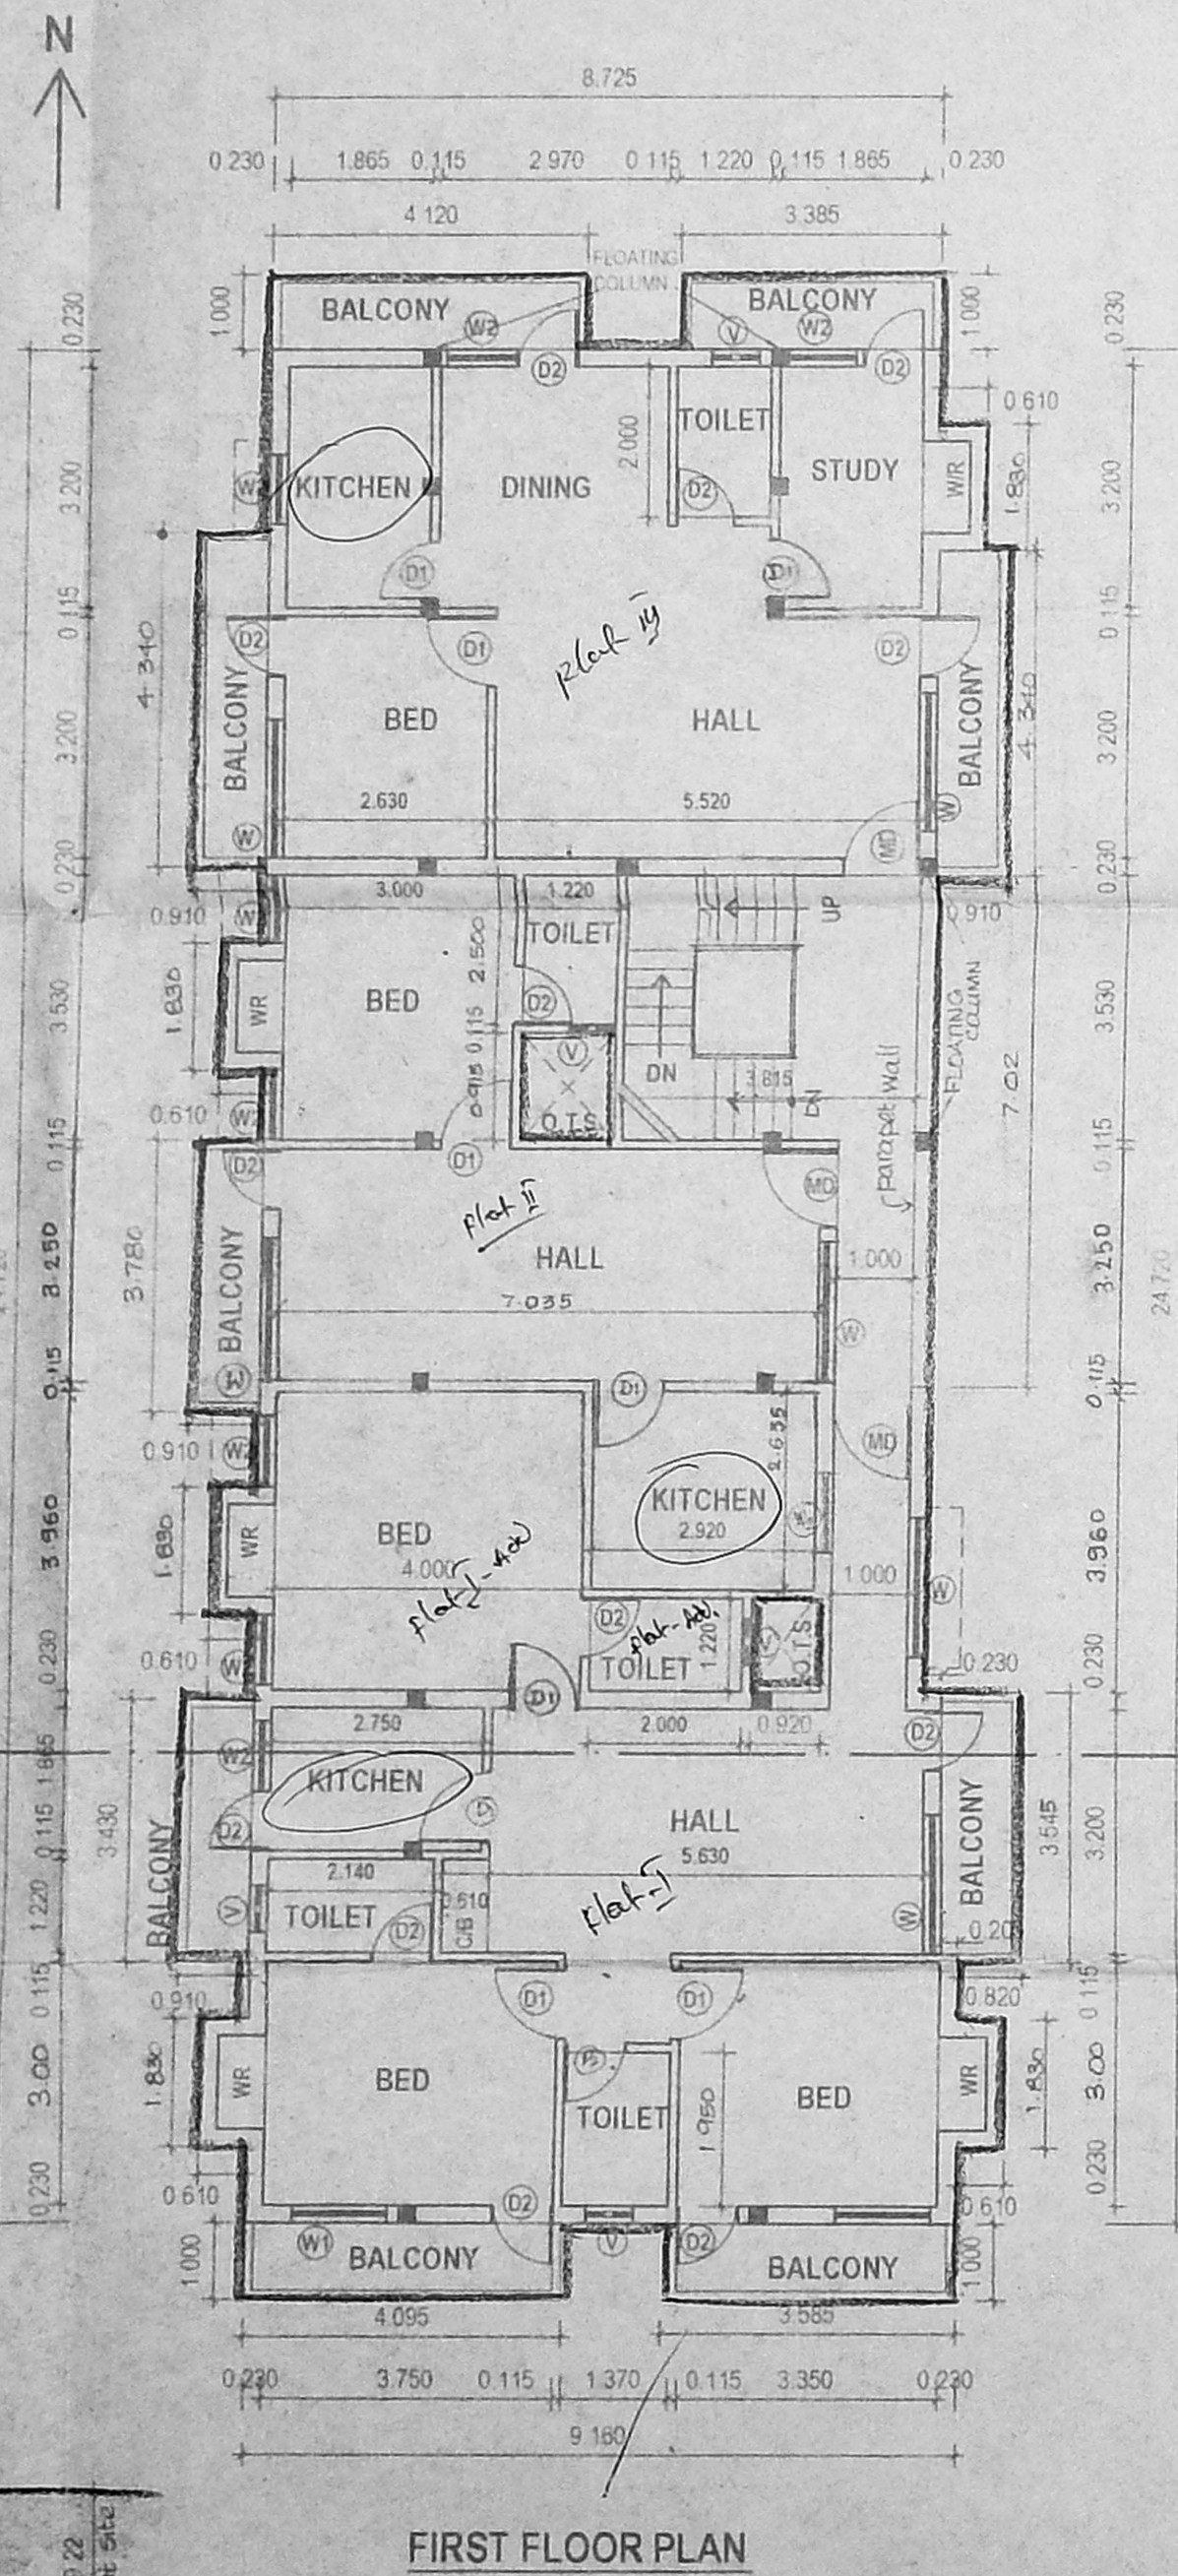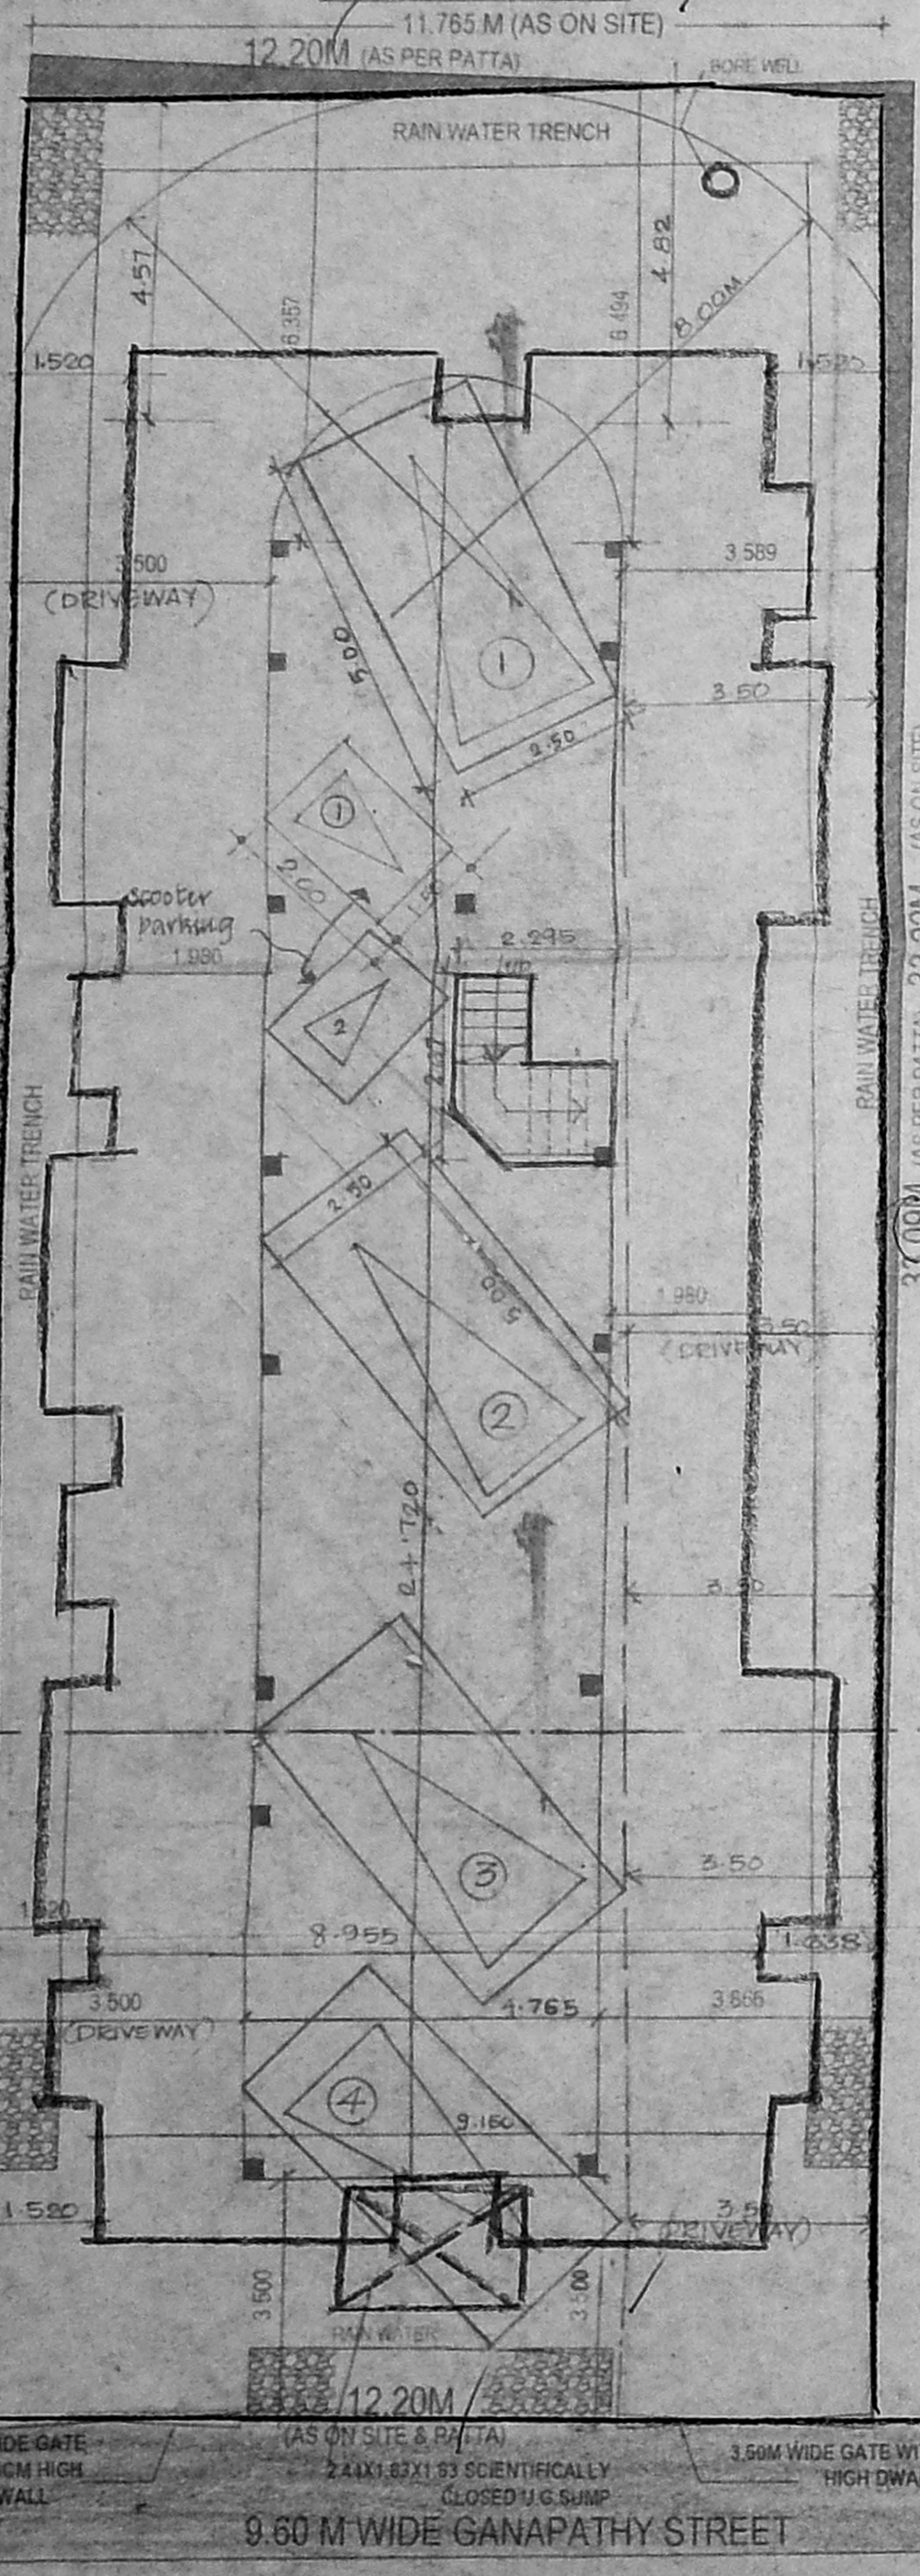

12.2 M WIDE AS PER BLOCK MAP