
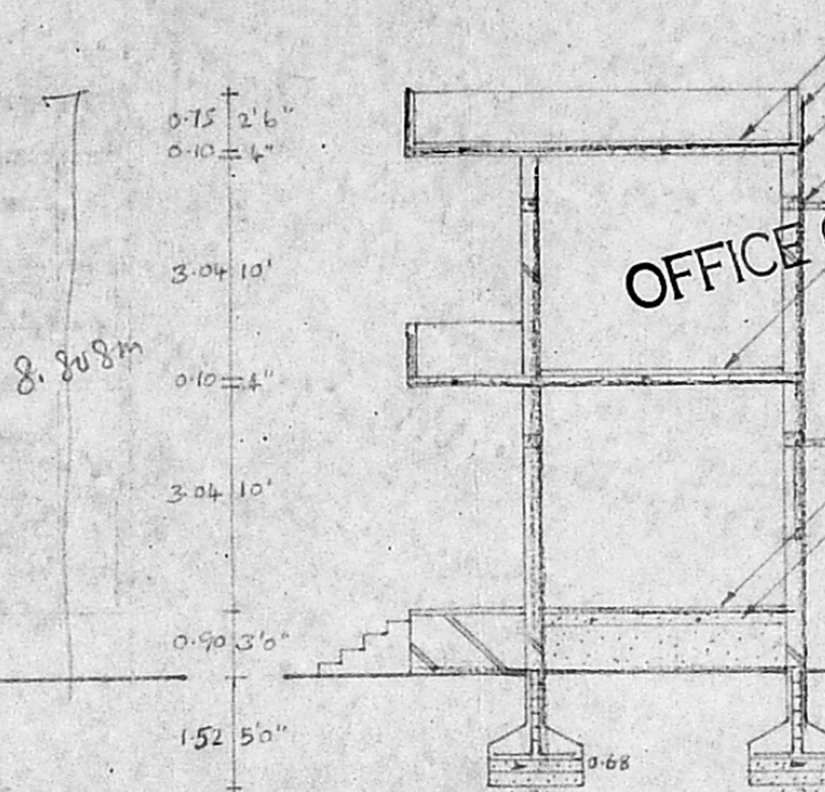


PLAN SHOWING THE PROPOSED CONSTRUCTION OF PETROL BUNK BUILDING AND SERVICE STATION WITH 7HP ELEC. MOTOR AT S.NO: 219/3 KATTUPAKKAM VILLAGE POONAMALLEE PANCHAYAT UNION POONAMALLEE TALUK AND THIRUVALLURE DISTRICT.

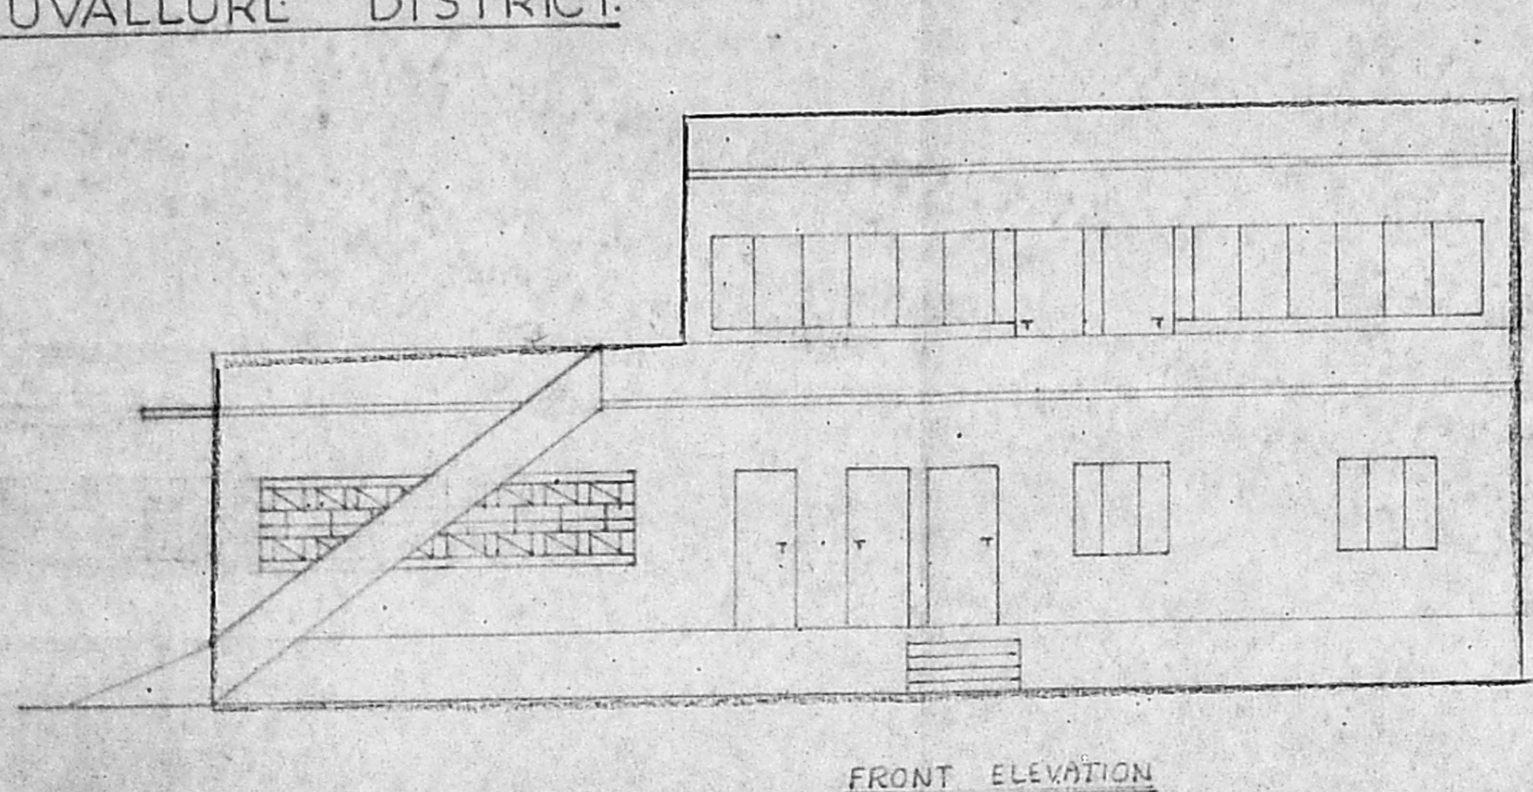

OFFICE COPY






Planning Permit No. C/947/38/2004

APPROVED

SUBJECT TO THE CONDITIONS IN THIS OFFICE LETTER.

No. C2/16274/2004 Date 24/6/2004

FOR MEMBER SECRETARY CHENNAI METROPOLITAN DEVELOPMENT AUTHORITY CHENNAI - 60008.

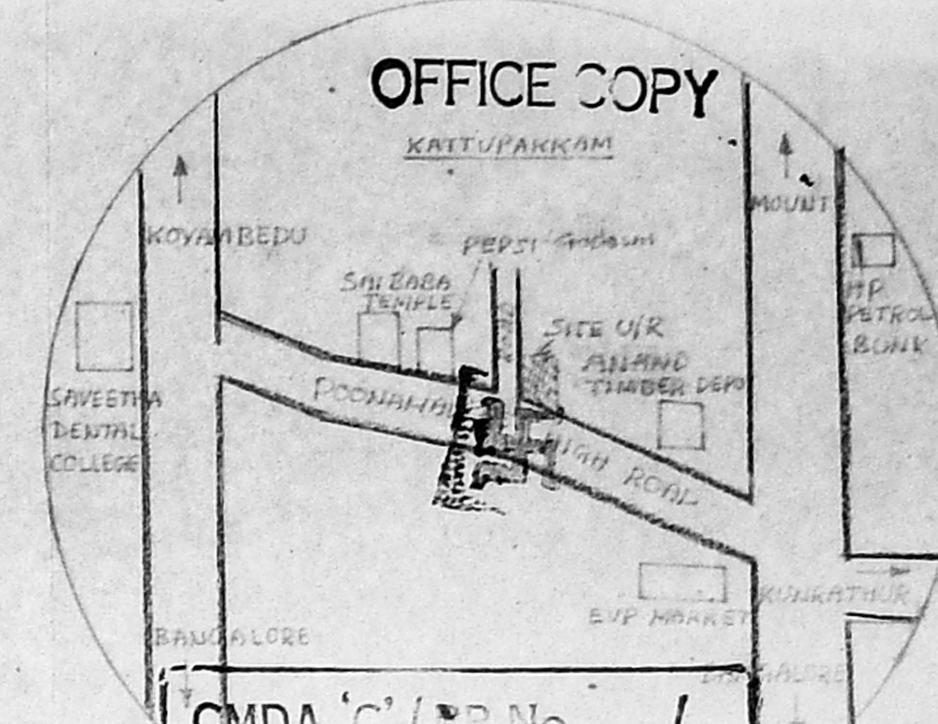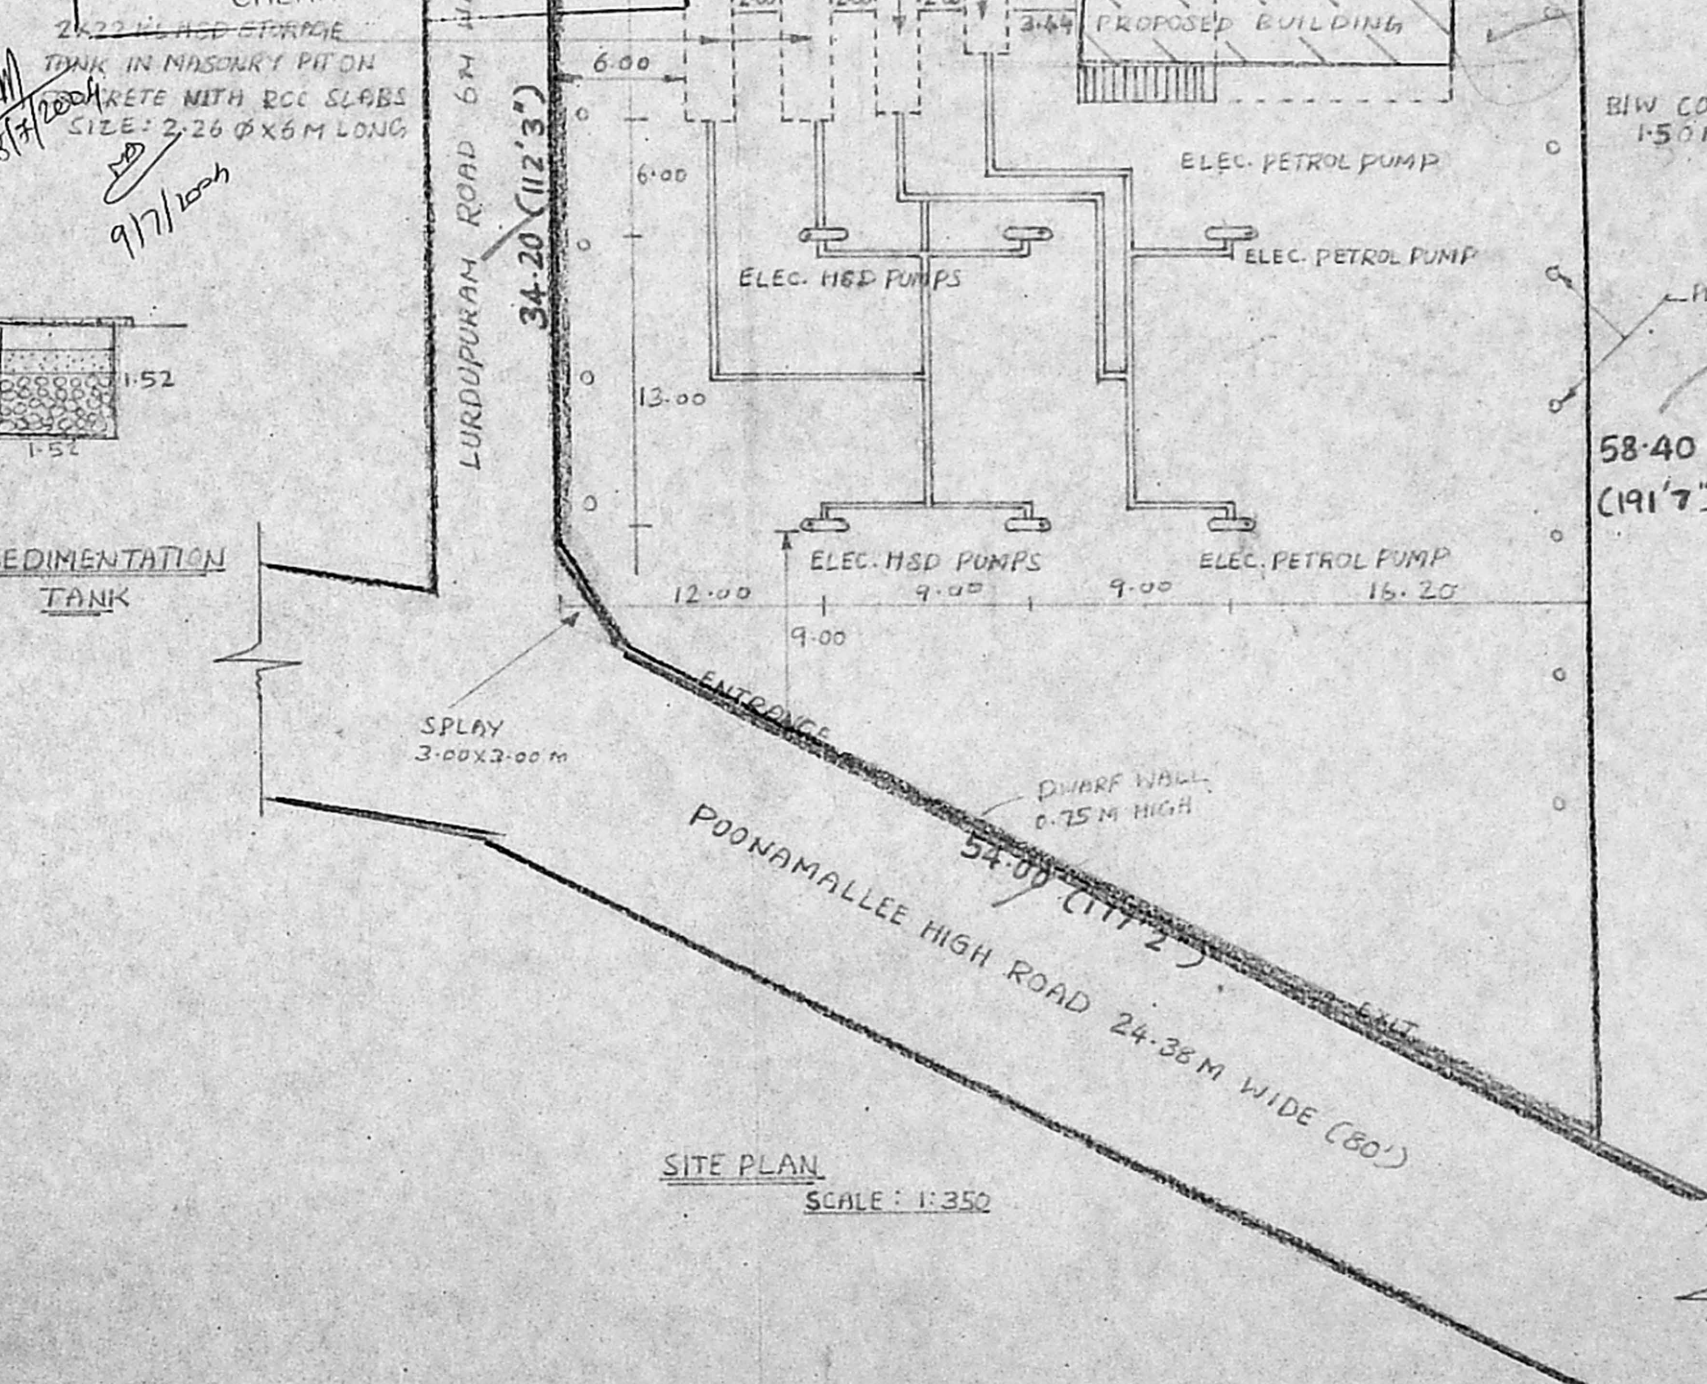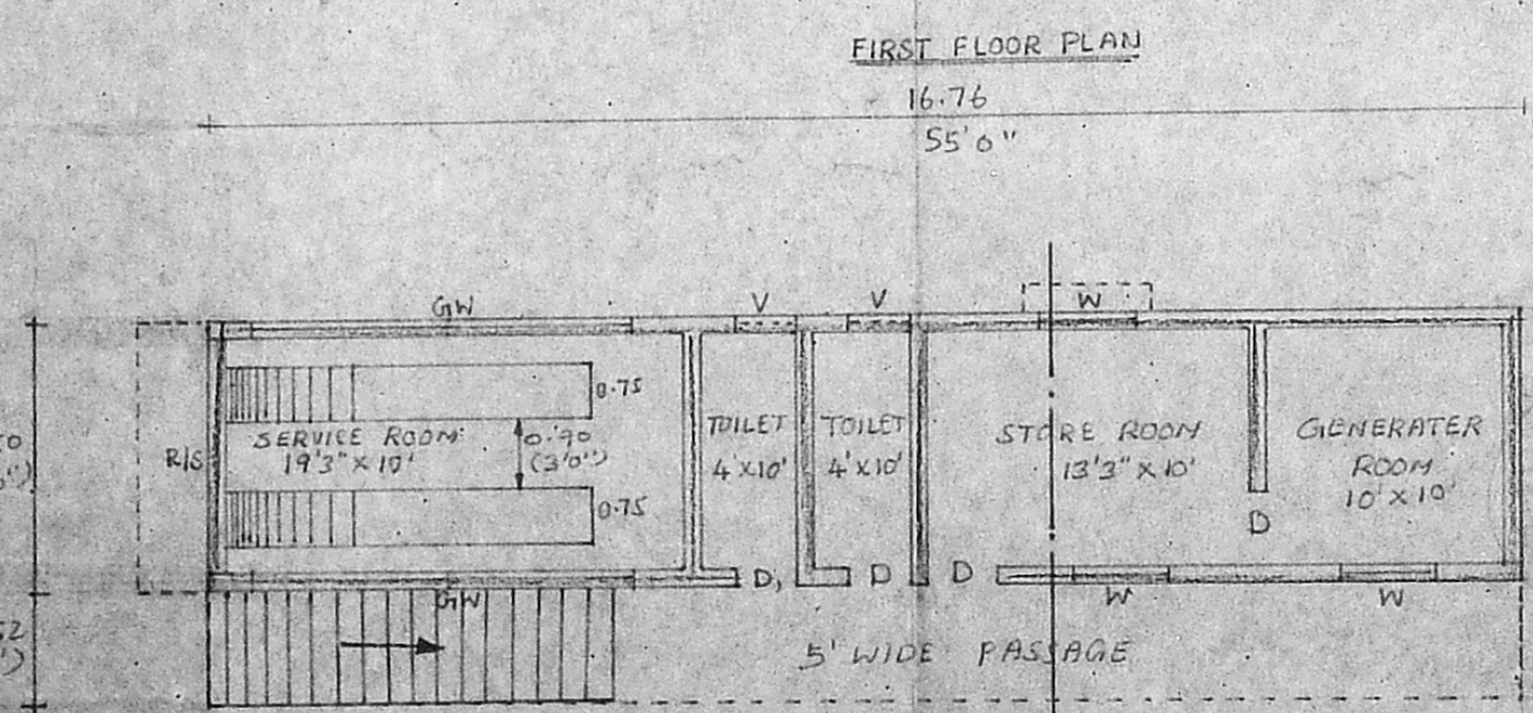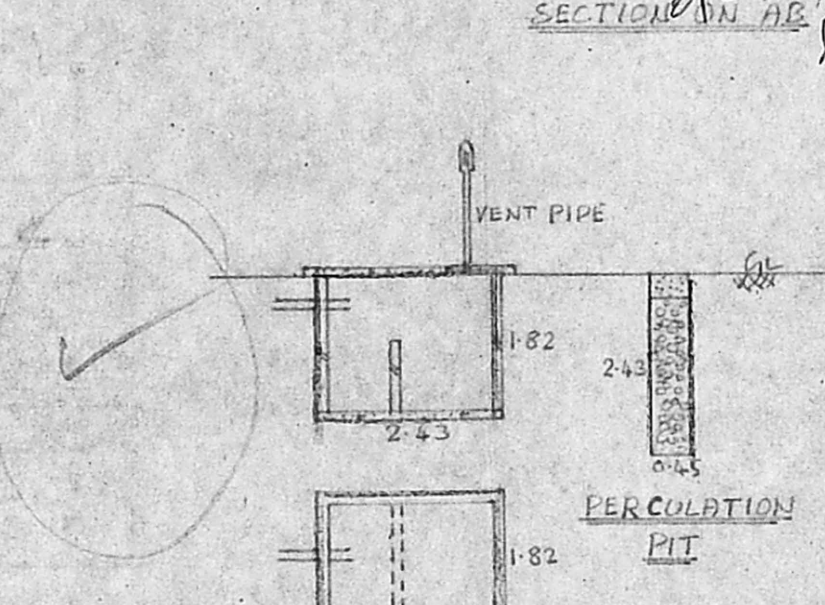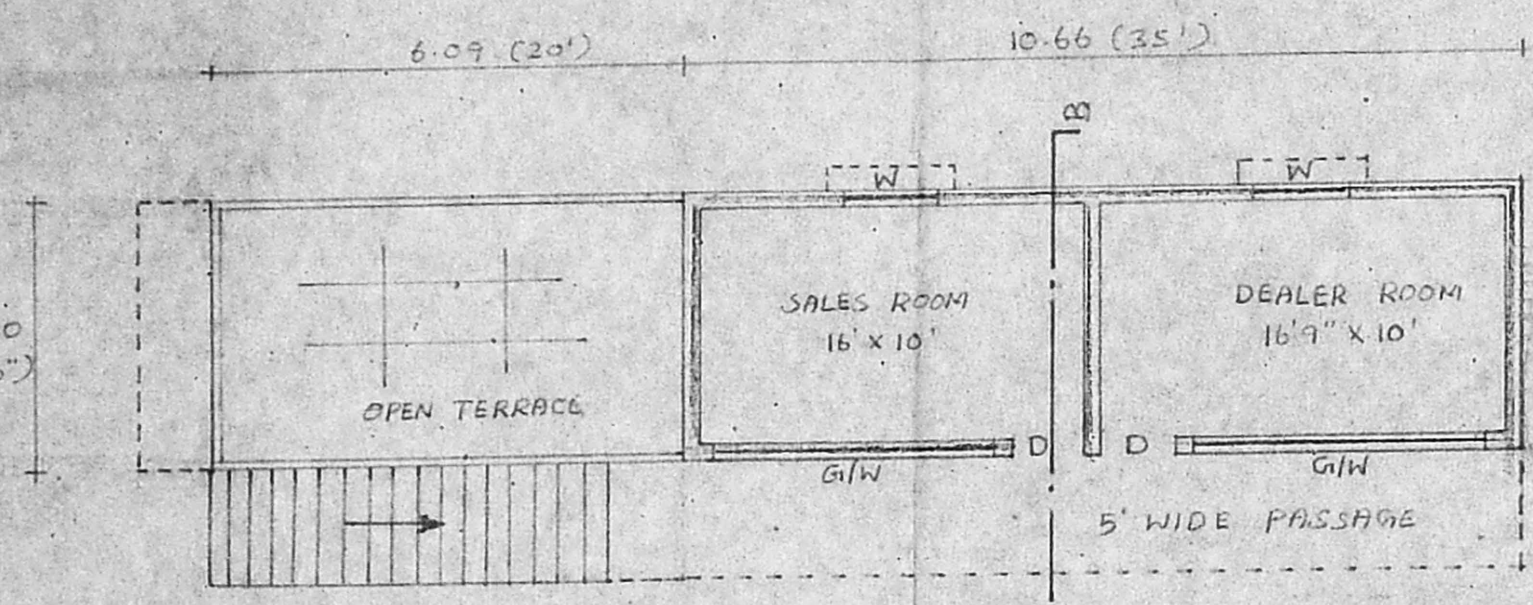

OFFICE COPY

KATTUPAKKAM

CMDA 'C' / PP No. 1

C No. C2/16274/2004

Asst. 24/6/2004

KEY PLAN

MACHINERIES:

WATER PUMP - 6 NOS. 3 HP

WATER SERVICE 4 HP

ELEC. MOTOR TOTAL: 7 HP

AREA DETAILS

PLOT (50 CENT)	21780.00 SFT, 2023.41
BUILDING	632.50 SFT, 58.76M
PLOT COVERAGE	2.90 %
F.S.I	0.05

JOINERIES

R/S ROLLING SHUTTER	10' x 9'0"
D DOOR	3' x 7'0"
D, DOOR	2'6" x 7'0"
W WINDOW	4'0" x 4'0"
V VENTILATER	2'6" x 2'6"

COLOR INDEX

PROPOSED [Symbol]

BOUNDARY [Symbol]

ROAD [Symbol]

OWNER SIGNATURE N. Sankar

G. DHANASEKARAN D.C.E., CONSULTING & CIVIL ENGINEER, LICENSED SURVEYOR, POONAMALLEE TOWN PANCHAYAT NO. 1/248, AVADI ROAD, SENNEERUPPAM, CHENNAI-56.

ALL DIMENSIONS ARE IN M. SCALE: 1:100