



FRONT ELEVATION

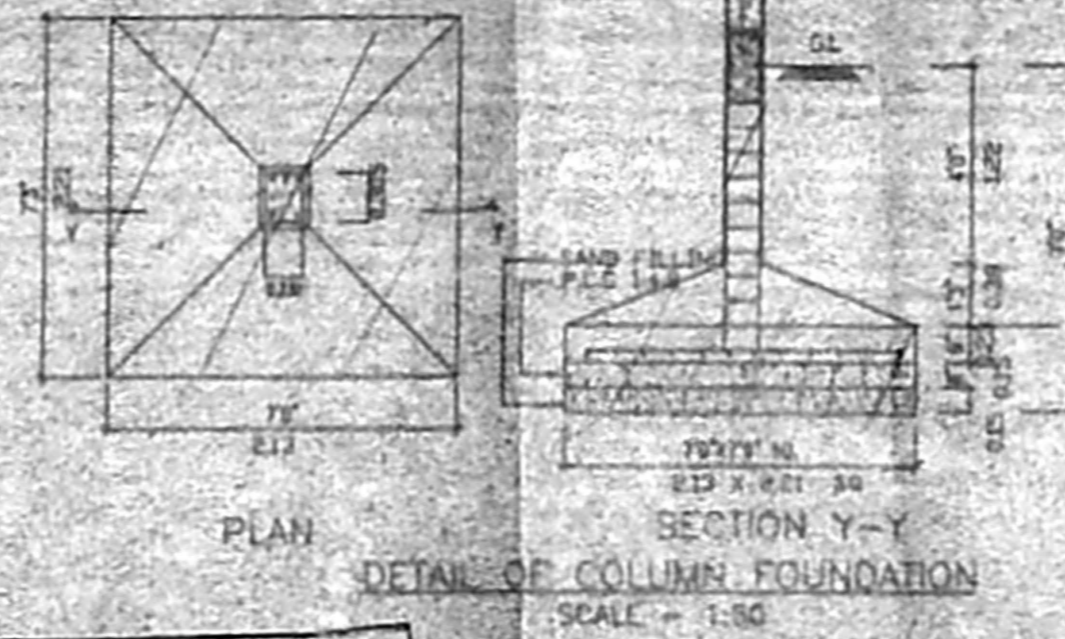

DETAIL OF COLUMN FOUNDATION
SCALE = 1:50

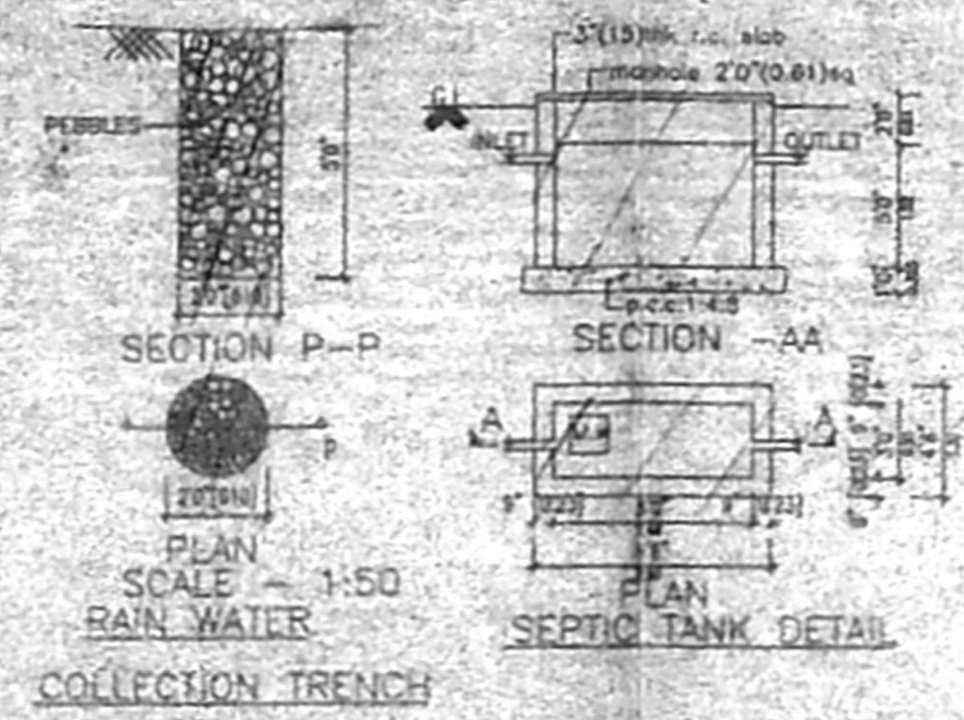

SECTION P-P
SECTION AA
PLAN
SCALE = 1:50
RAIN WATER COLLECTION TRENCH




67 x 46.4

CMDA "A" CHANNEL
G.No. 87/11820/2005
SCHEDULE OF JOINERY:


Sl. No.	Particulars	Quantity	Unit	Remarks
1	WOOD DOOR	15' x 7'6"	07 x 2.15	
2	WOOD WINDOW	28' x 7'6"	01 x 2.15	
3	WOOD WINDOW	28' x 7'6"	01 x 2.15	
4	WOOD WINDOW	22' x 4'6"	02 x 1.57	
5	KITCHEN WINDOW	15' x 3'6"	01 x 1.57	
6	VENTILATOR	20' x 20"	01 x 0.81	

திட்ட வரைபட அனுமதி எண்
A/1355/055/2006

ஒயரலிசுப்பட்டது
இவ்வலுவலகத்தின் எண் A/11820/05
மார்ச் 22, 2005-ல் குறிப்பிடப்பட்டிருக்க
வரையறுக்கப்பட்டது.

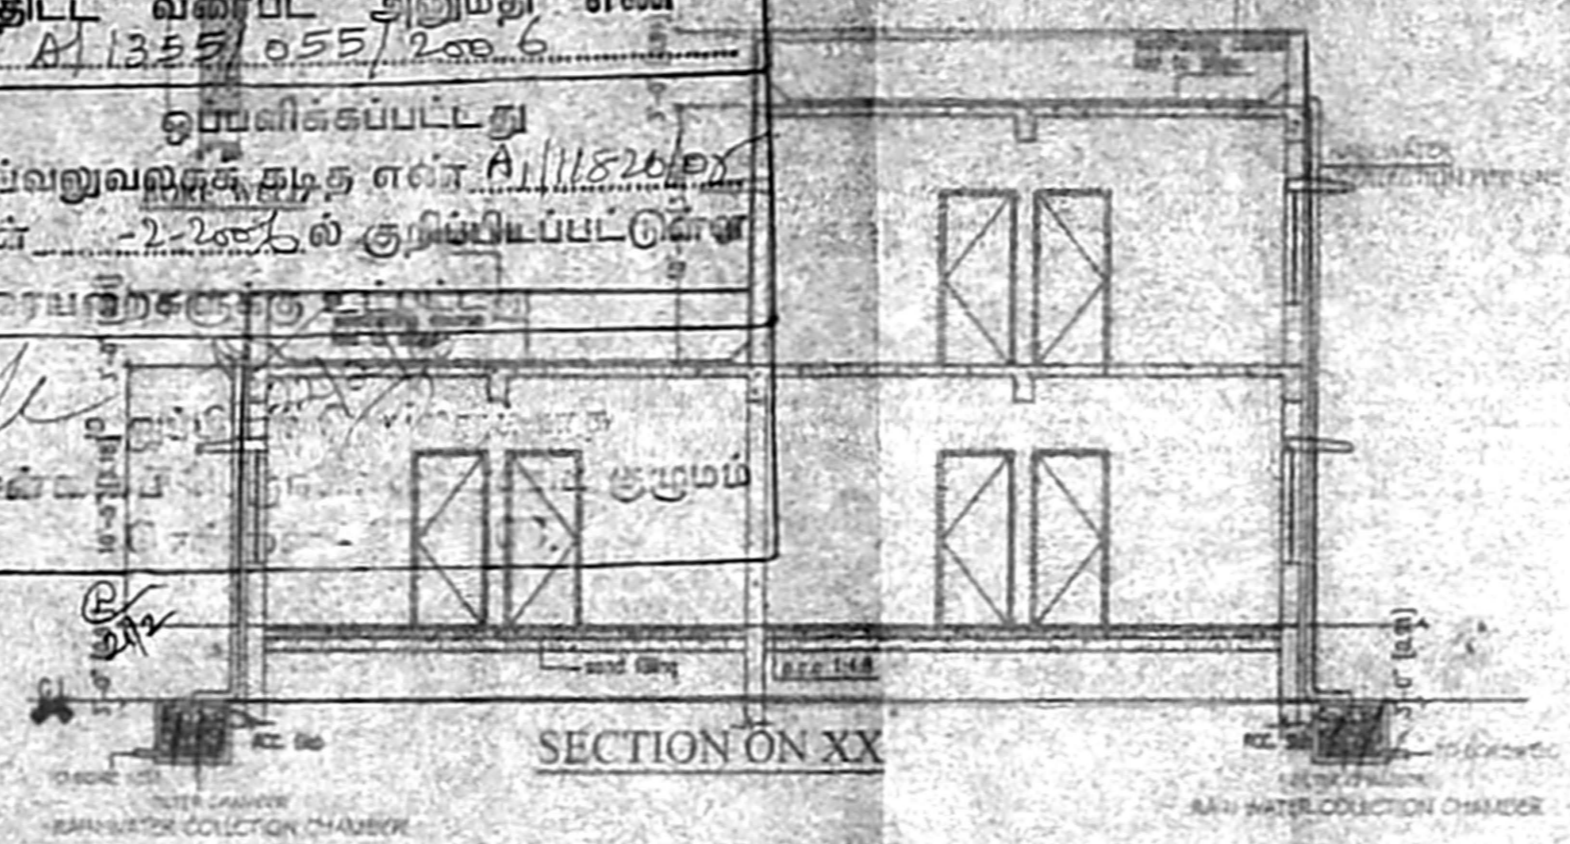

SECTION ON XX

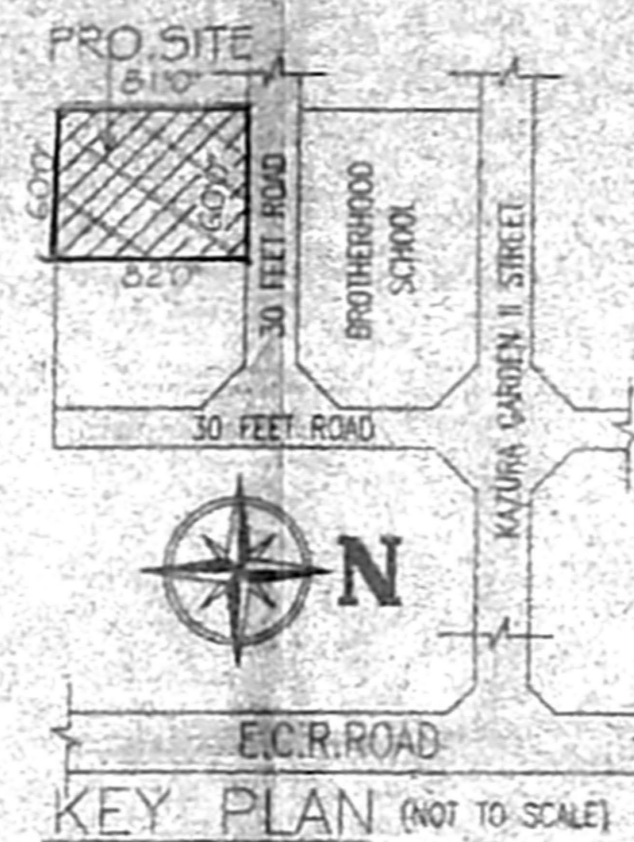

KEY PLAN (NOT TO SCALE)

- SPECIFICATIONS:**
- FOUNDATION : COLUMN & FOOTING FOUNDATION.
 - ALL R.C.C ITEMS ARE 1:4:8. ALL R.C.C ITEMS ARE 1:2:4.
 - SUPERSTRUCTURE FIRST CLASS BRICKS USED WITH CM 1:3.
 - JOINERY WORKS, ARE WELL SEASONED WOOD.
 - ALL R.C.C SURFACE PLASTERING CM 1:3 INTERVAL & EXTERNAL WALLS IN CM 1:4.
 - WEATHERING COURSE LAID IN SLOPE.

AREA STATEMENT	SQ.FT	SQ.M
PLOT AREA	4890.0	454.48
GROUND FLOOR AREA	1650.16	153.58
FIRST FLOOR AREA	2194.08	210.97
TOTAL AREA	2844.24	264.55
PLOT COVERAGE	33.74%	
F.S.I	0.58	

SCALE: 1=8'0" (1:100) DATE: 09.03.2005




PROJECT TITLE
PLAN SHOWING THE PROPOSED CONSTRUCTION OF RESIDENTIAL HOUSE IN PLOT NO.134, SURVEY NO.23/7.23/8.23/9,PATTA NO.2083, AS PER PATTA SURVEY NO.23/7A3, 23/8B2&23/9A6, KAZURA GARDEN, NO.134, NEELANGARAI VILLAGE, ST. THOMAS MOUNT PANCHAYAT UNION AT CHITLAPAKKAM, TAMBARAM TALUK, KANCHIPURAM DISTRICT.


NOTE -
REGULARISED OF PLOT REF.NO: REG/L3/5175/2001 DT.11.04.2002
REGULARISED OF PLOT REF.NO: RP/LO/17/2002

OWNERS:
S. Vijayalakshmi
To M. Balasubramanian


REGISTERED SURVEYOR:
A. A. [Signature]

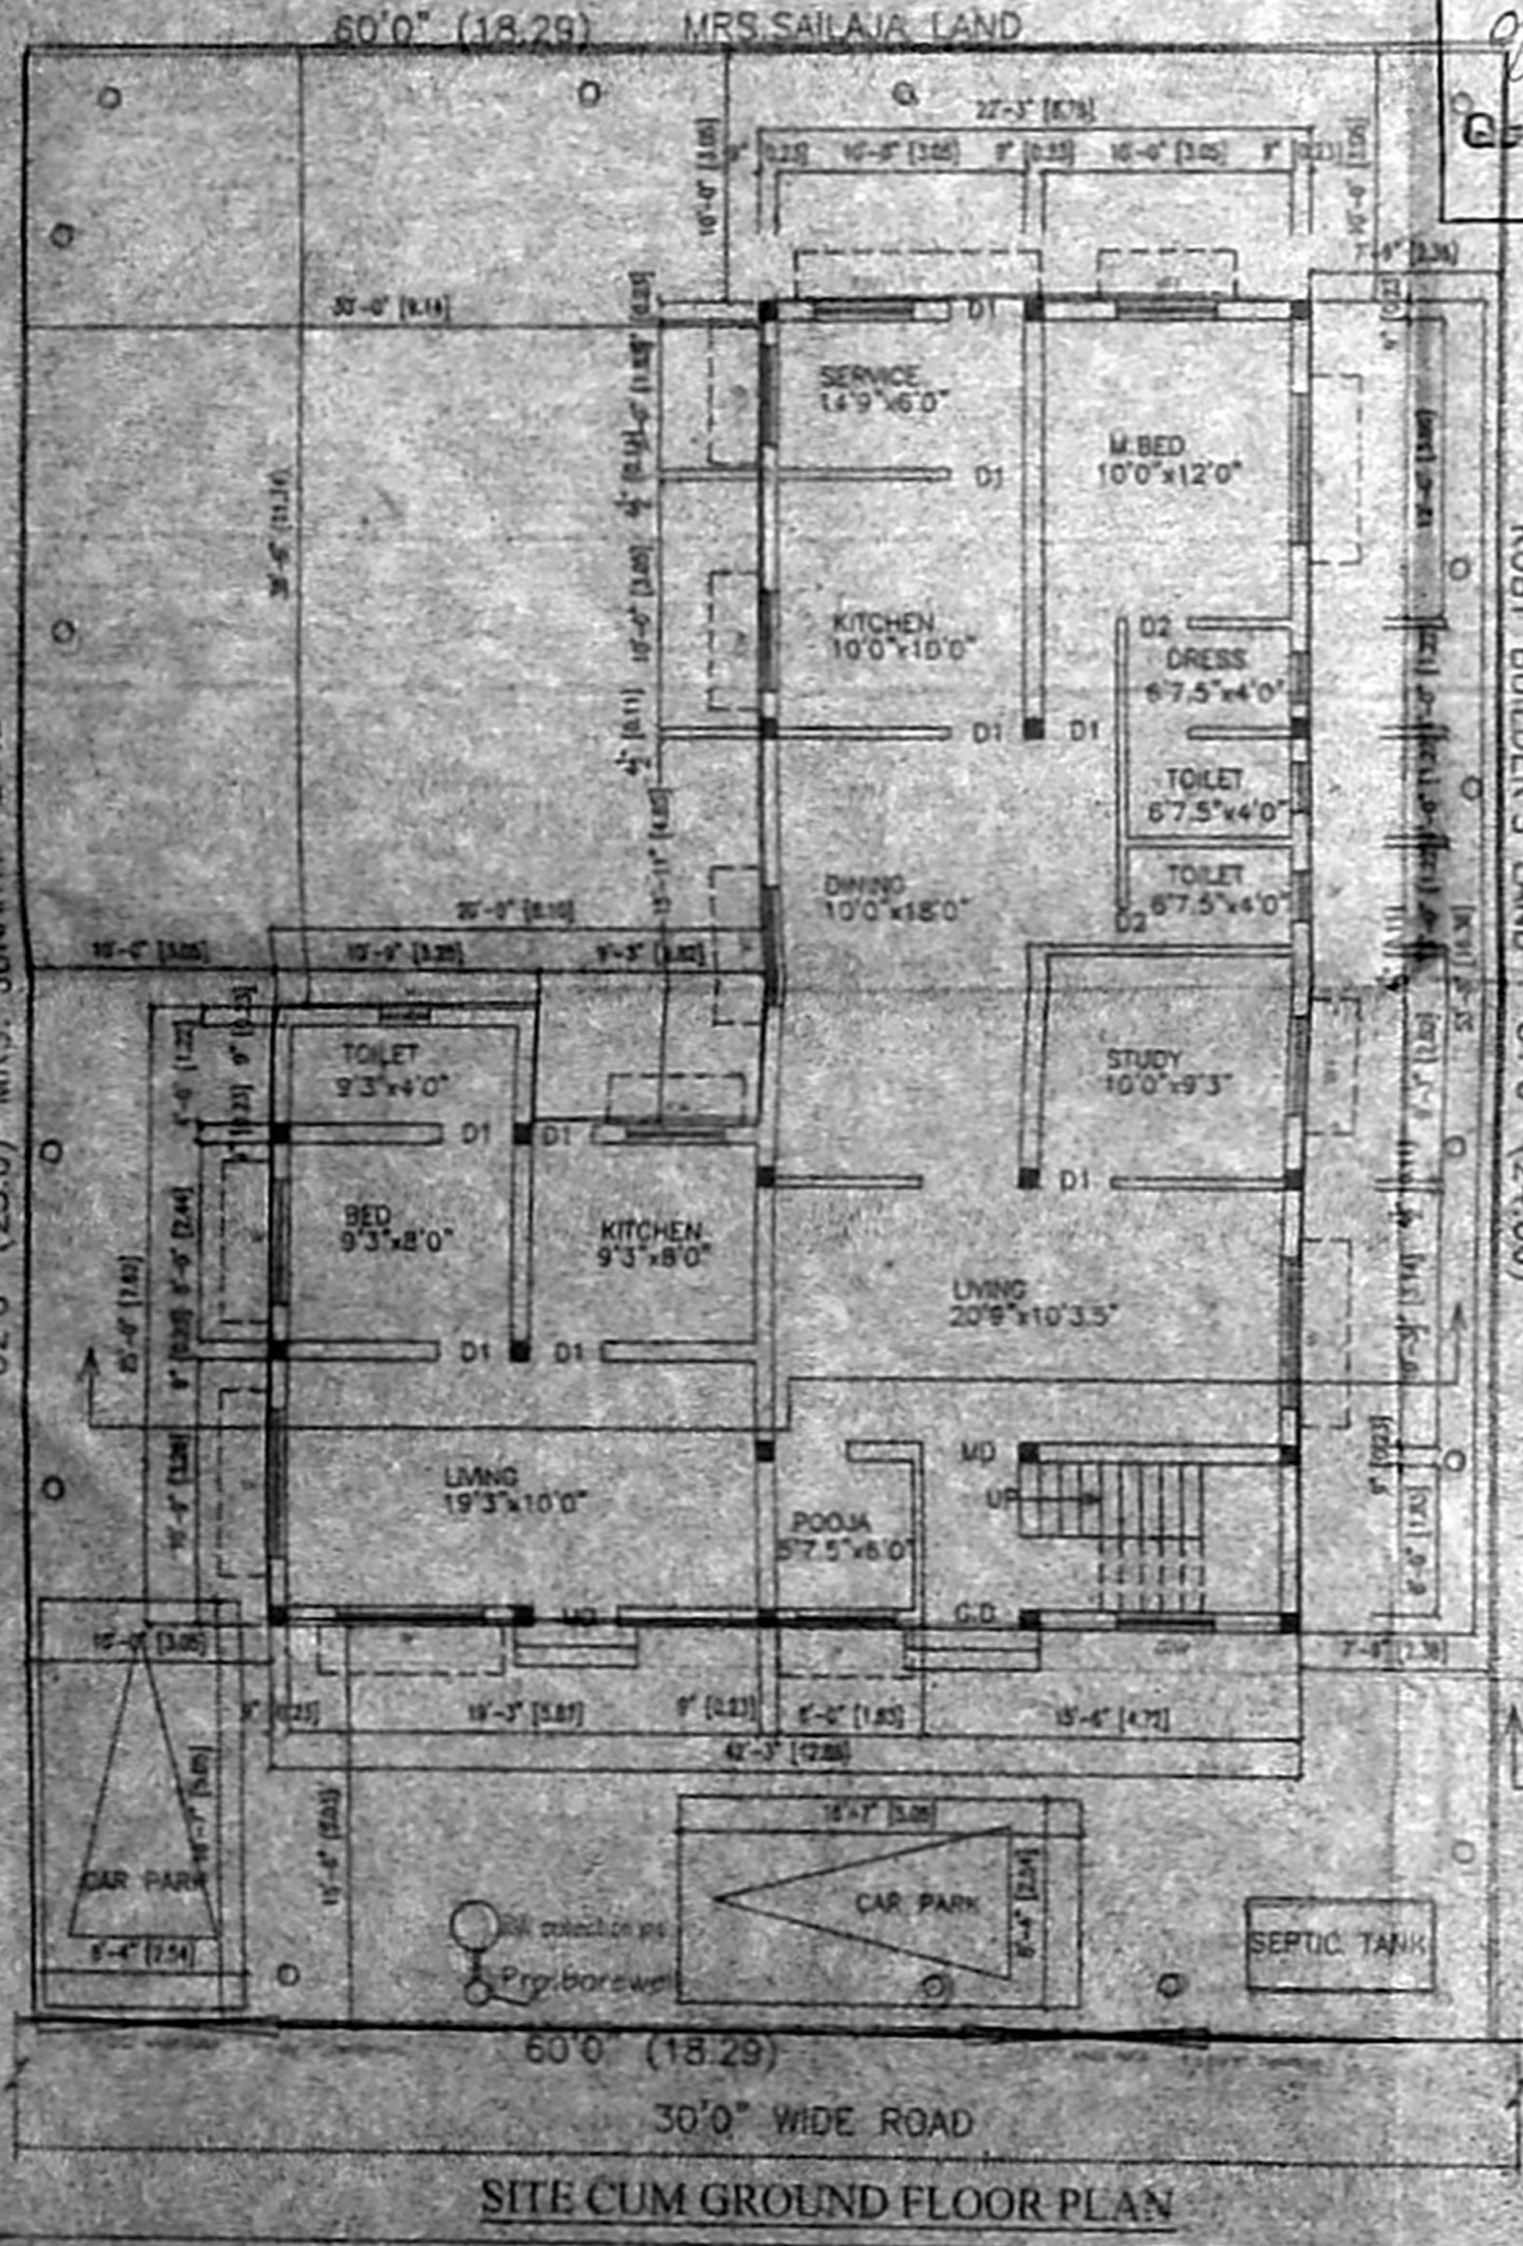

SITE CUM GROUND FLOOR PLAN

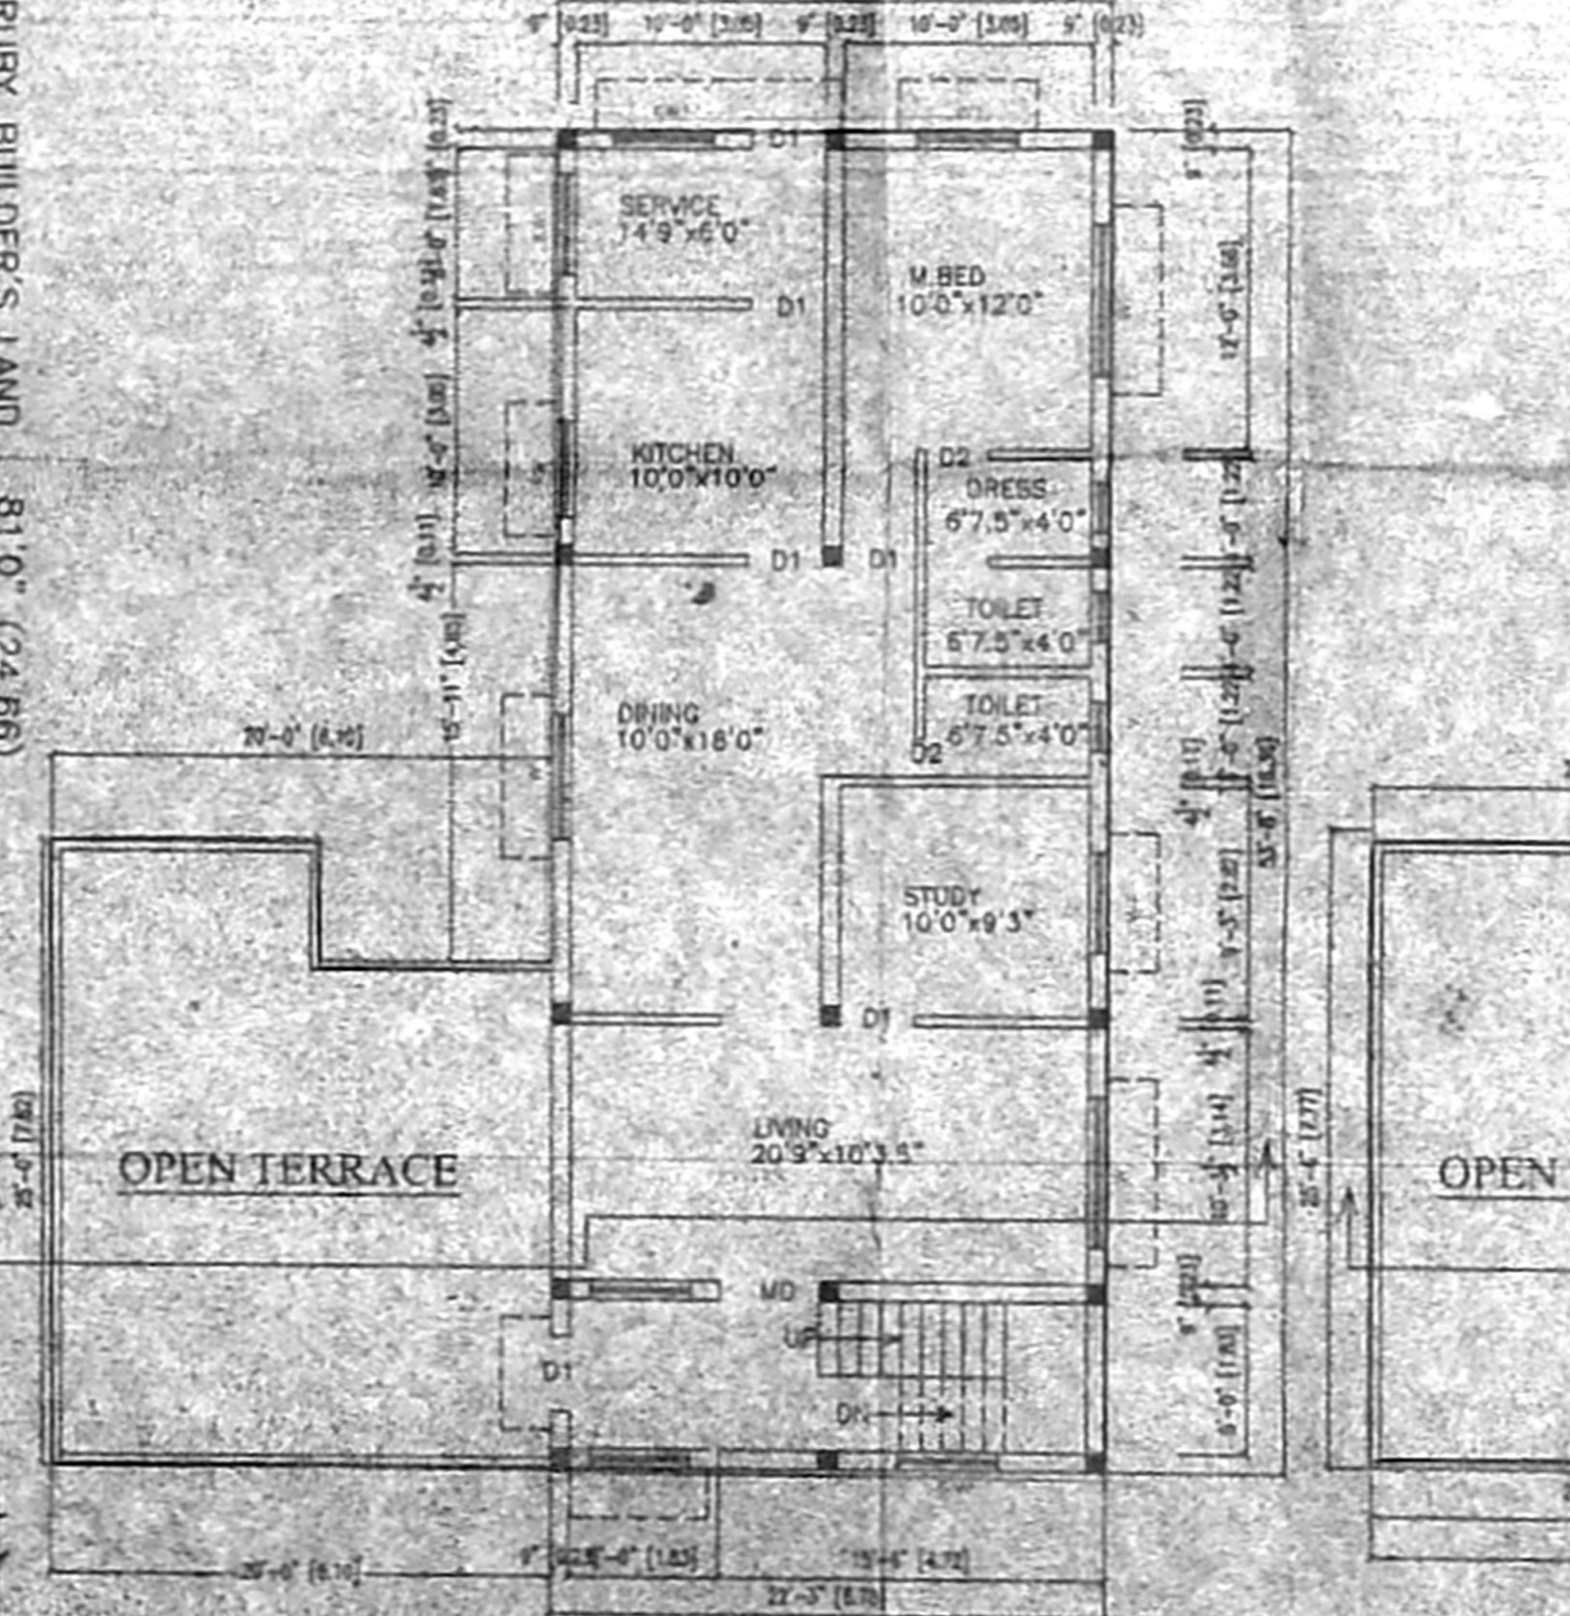

FIRST FLOOR PLAN

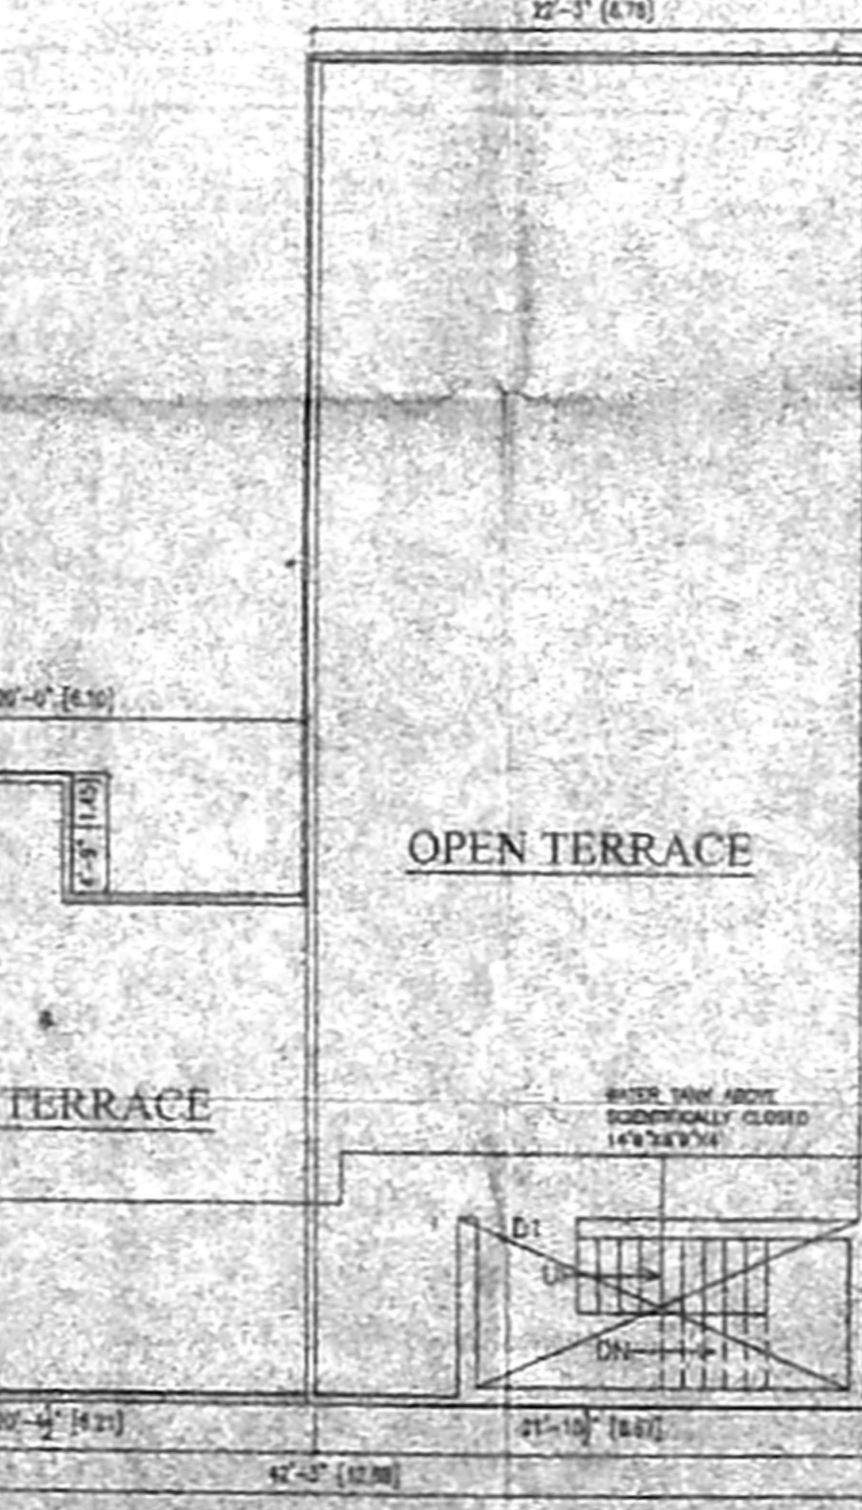

TERRACE FLOOR PLAN