




ELEVATION

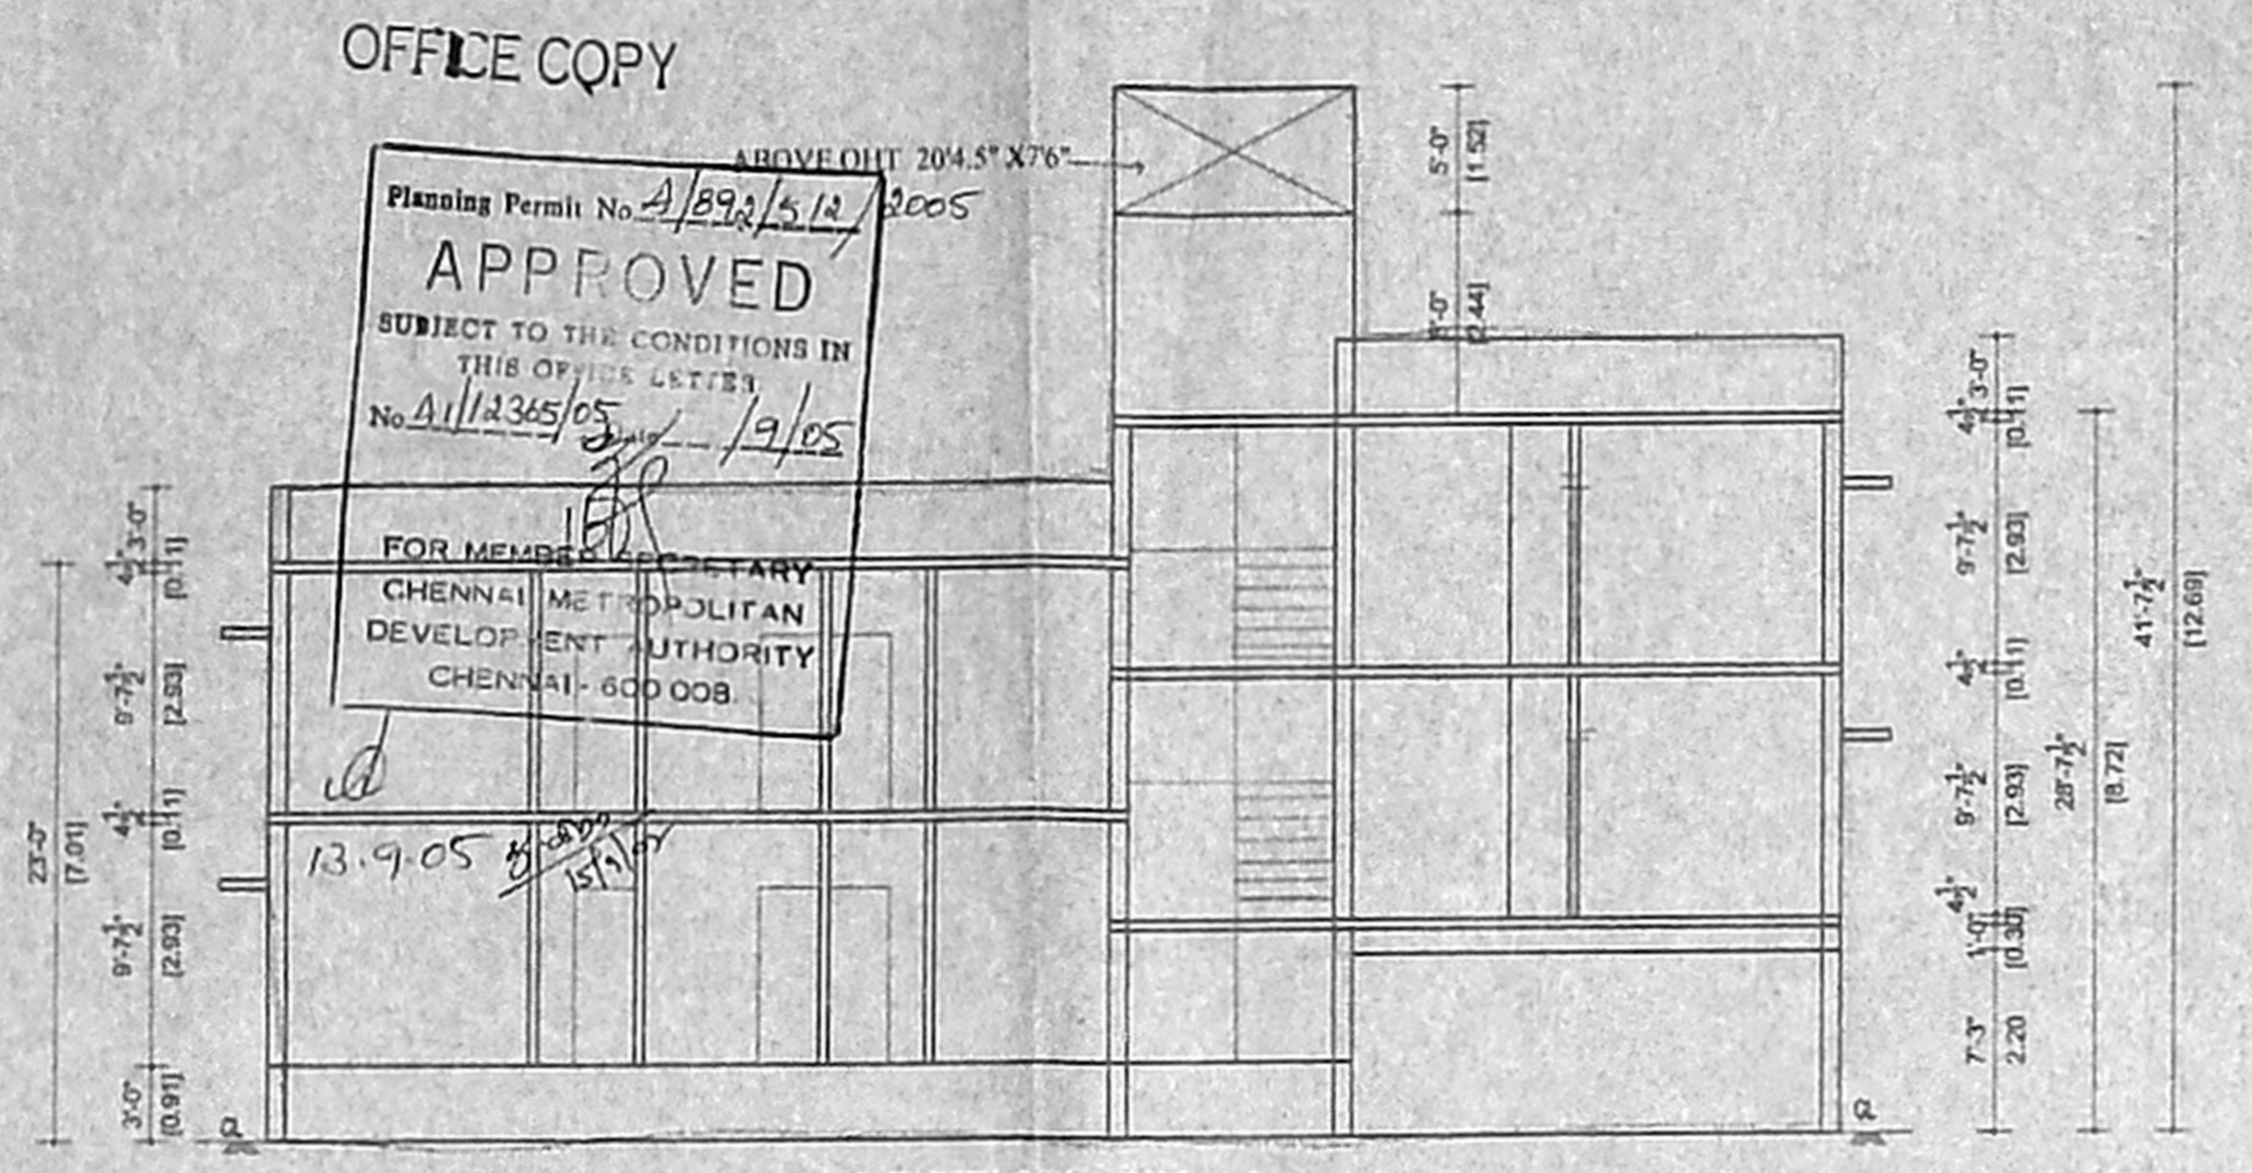

SECTION ON CC

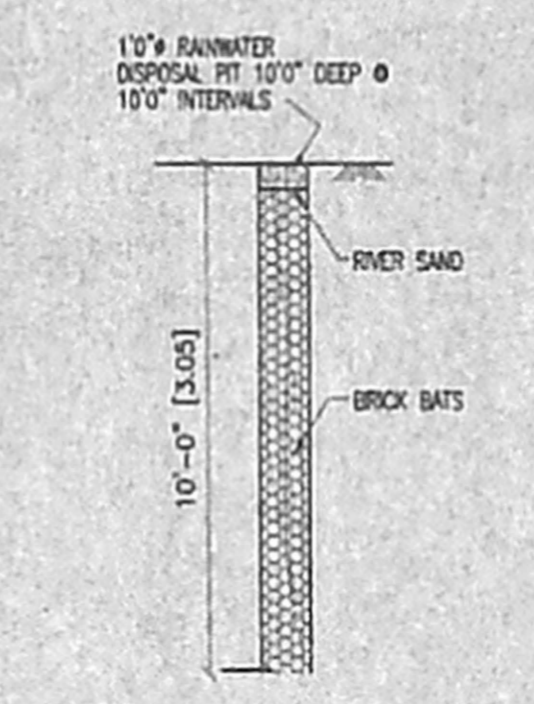


PERCOLATION PIT

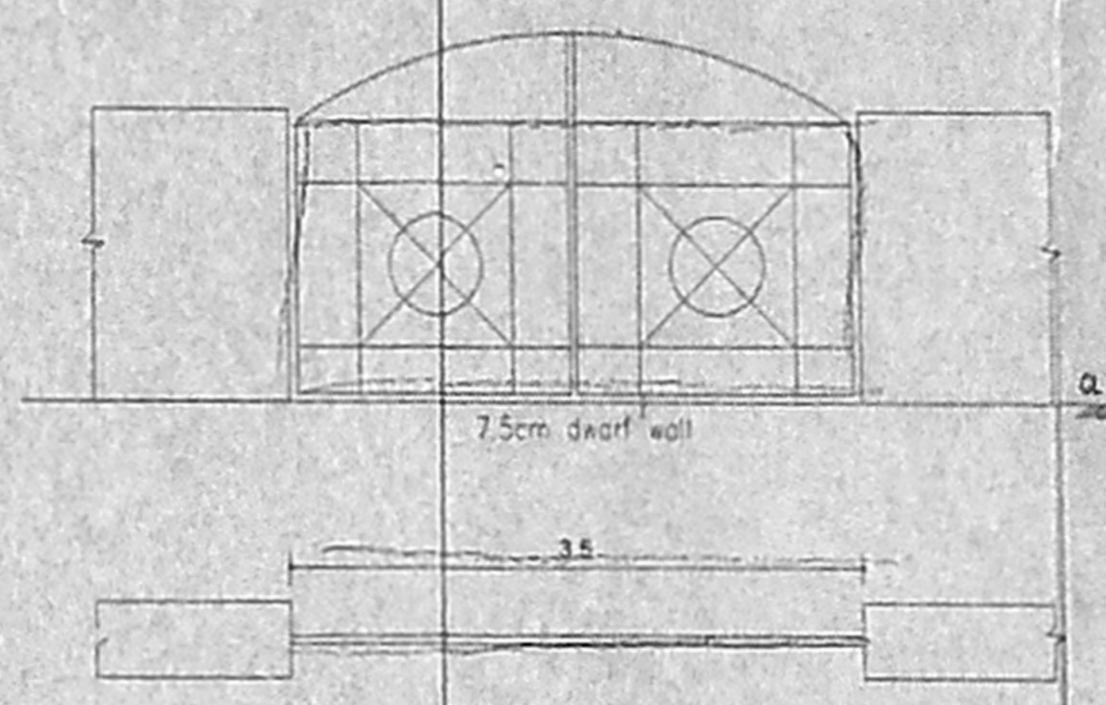


COMPOUND WALL/DWARF WALL DETAIL

CMDA "A" CHANNEL
 C.No. 41/12365/05
 Serial No. 1
 P.A.I. [Signature]
 A.P. [Signature] D.P. [Signature]


101 X 62
 101 X 62

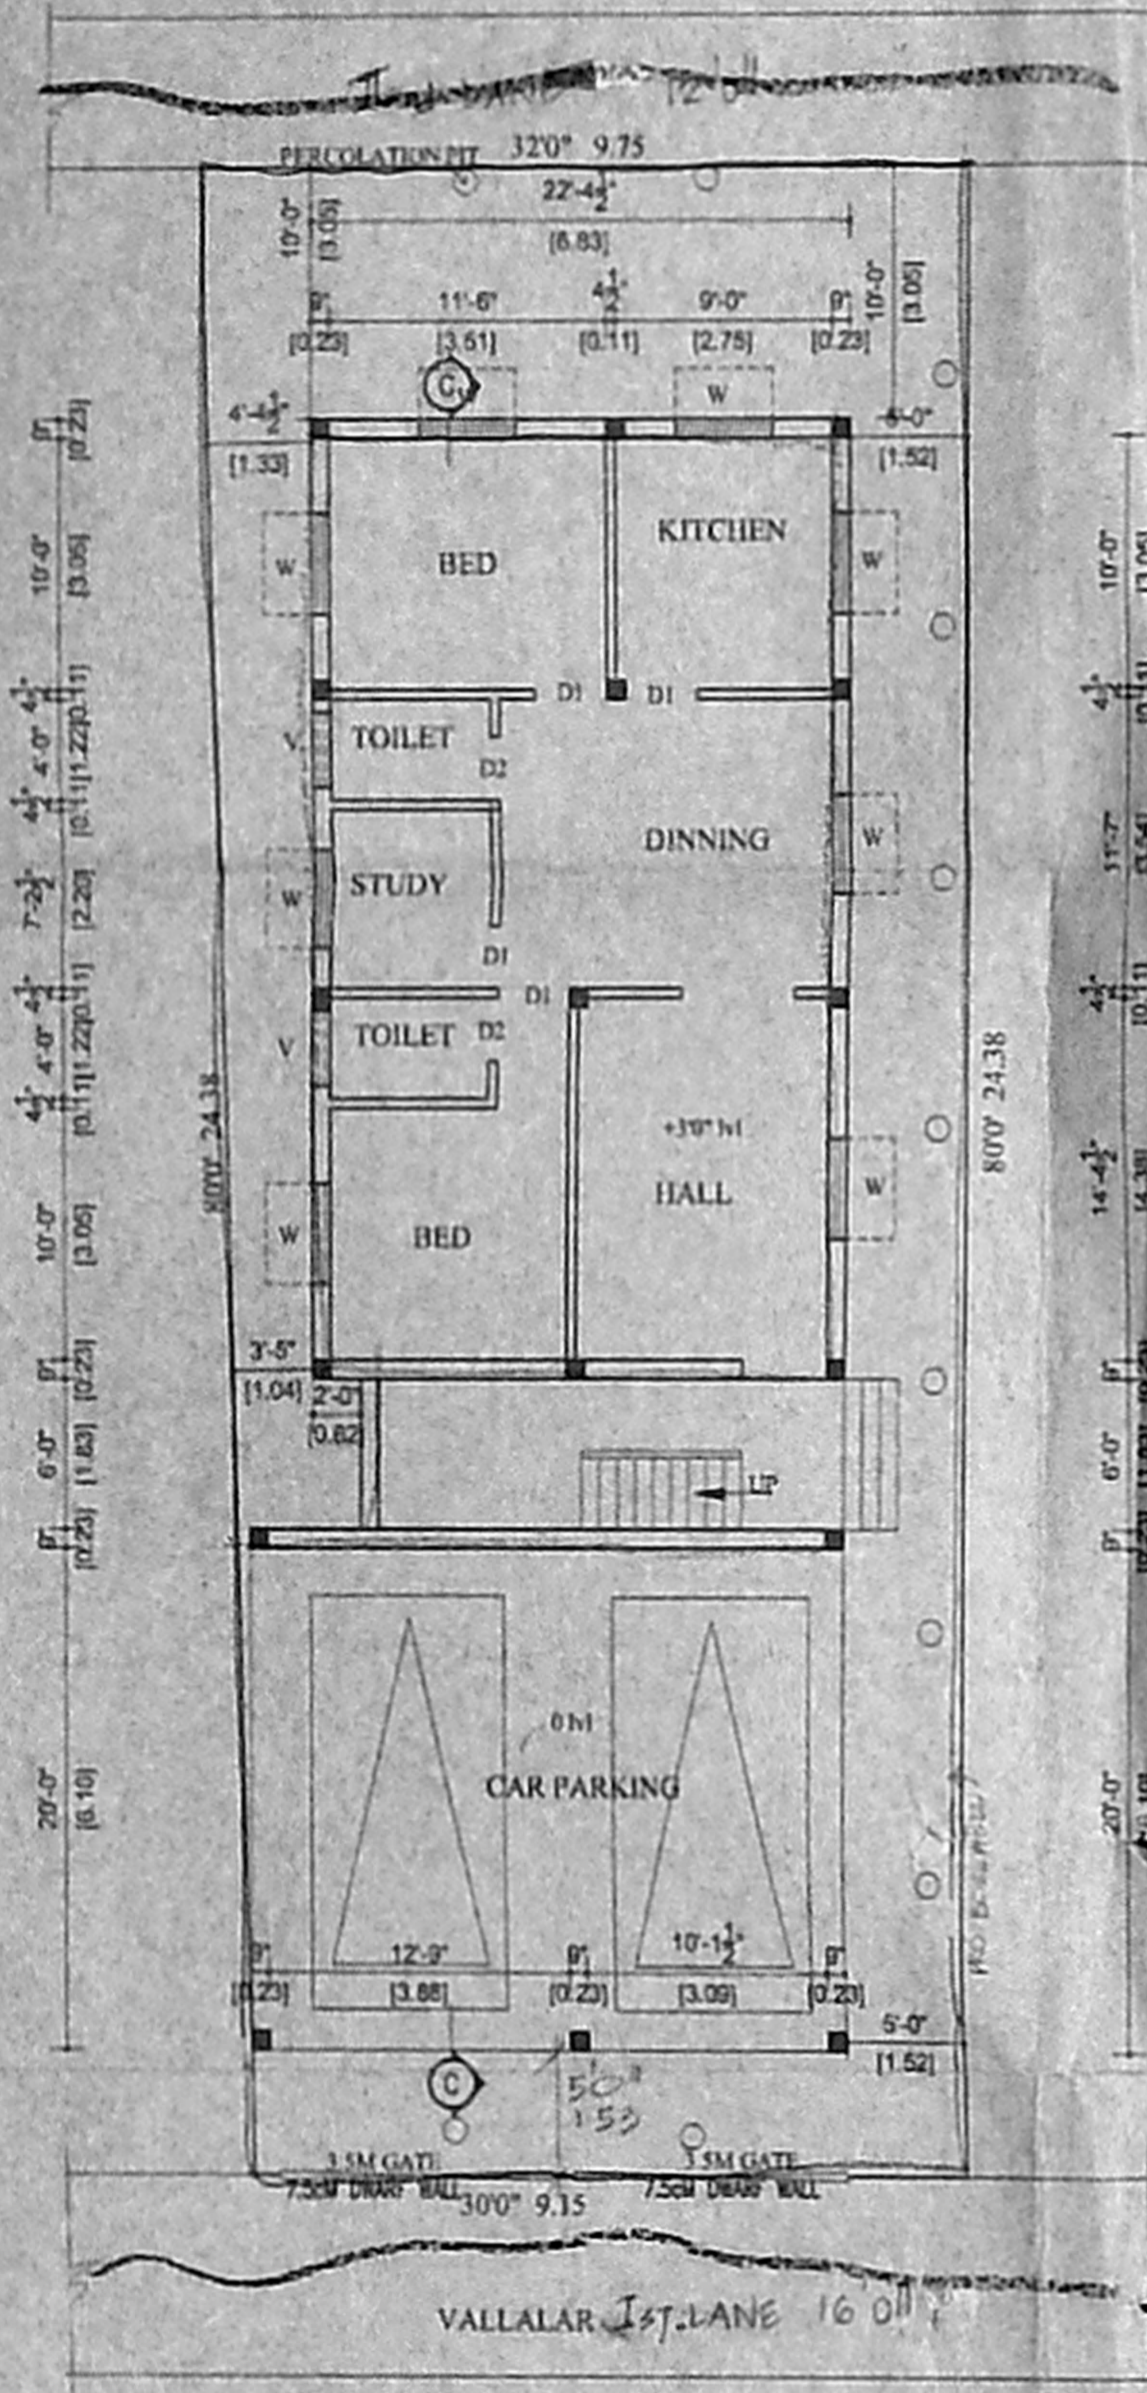


SITE/STILT/GROUND FLOOR PLAN

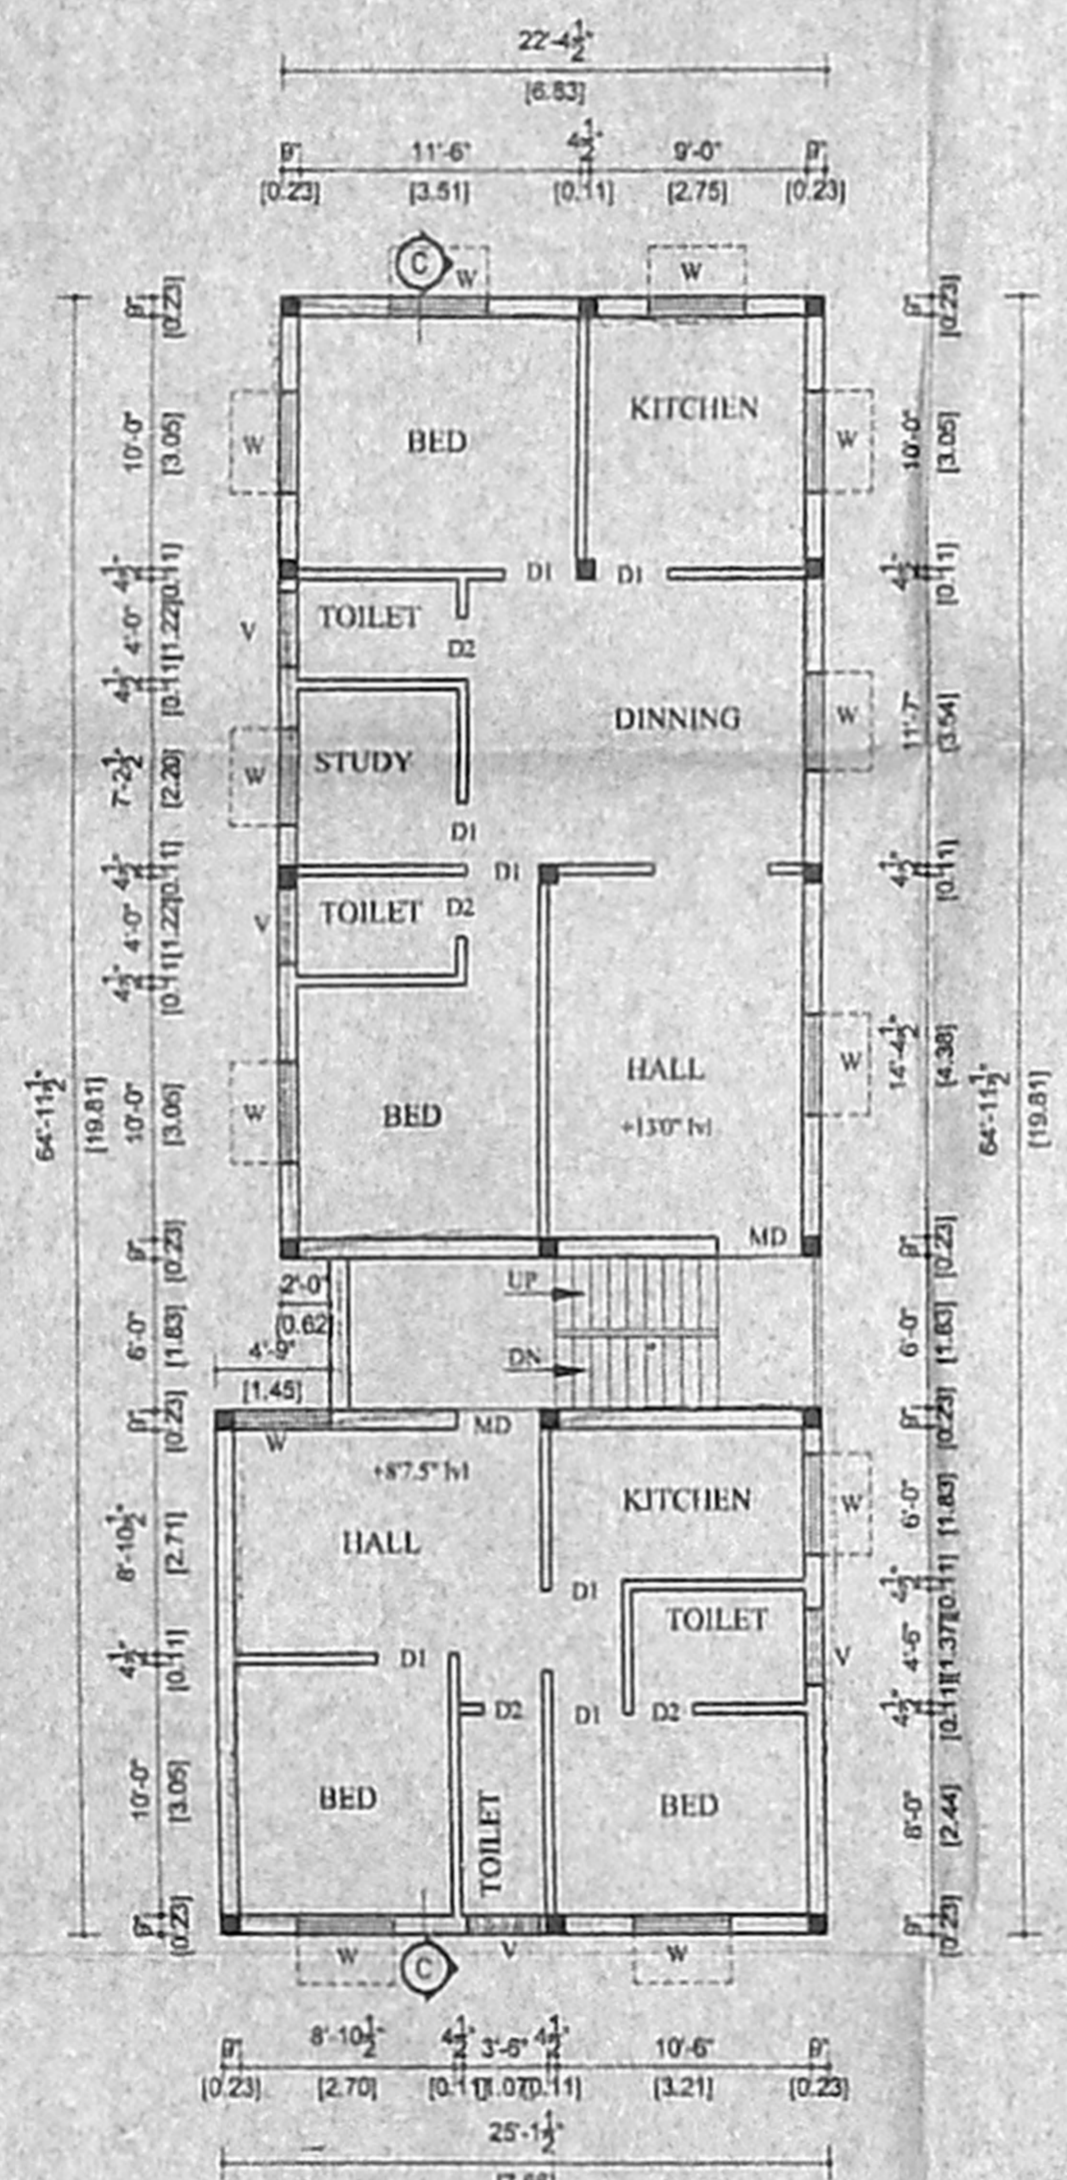


FIRST FLOOR PLAN

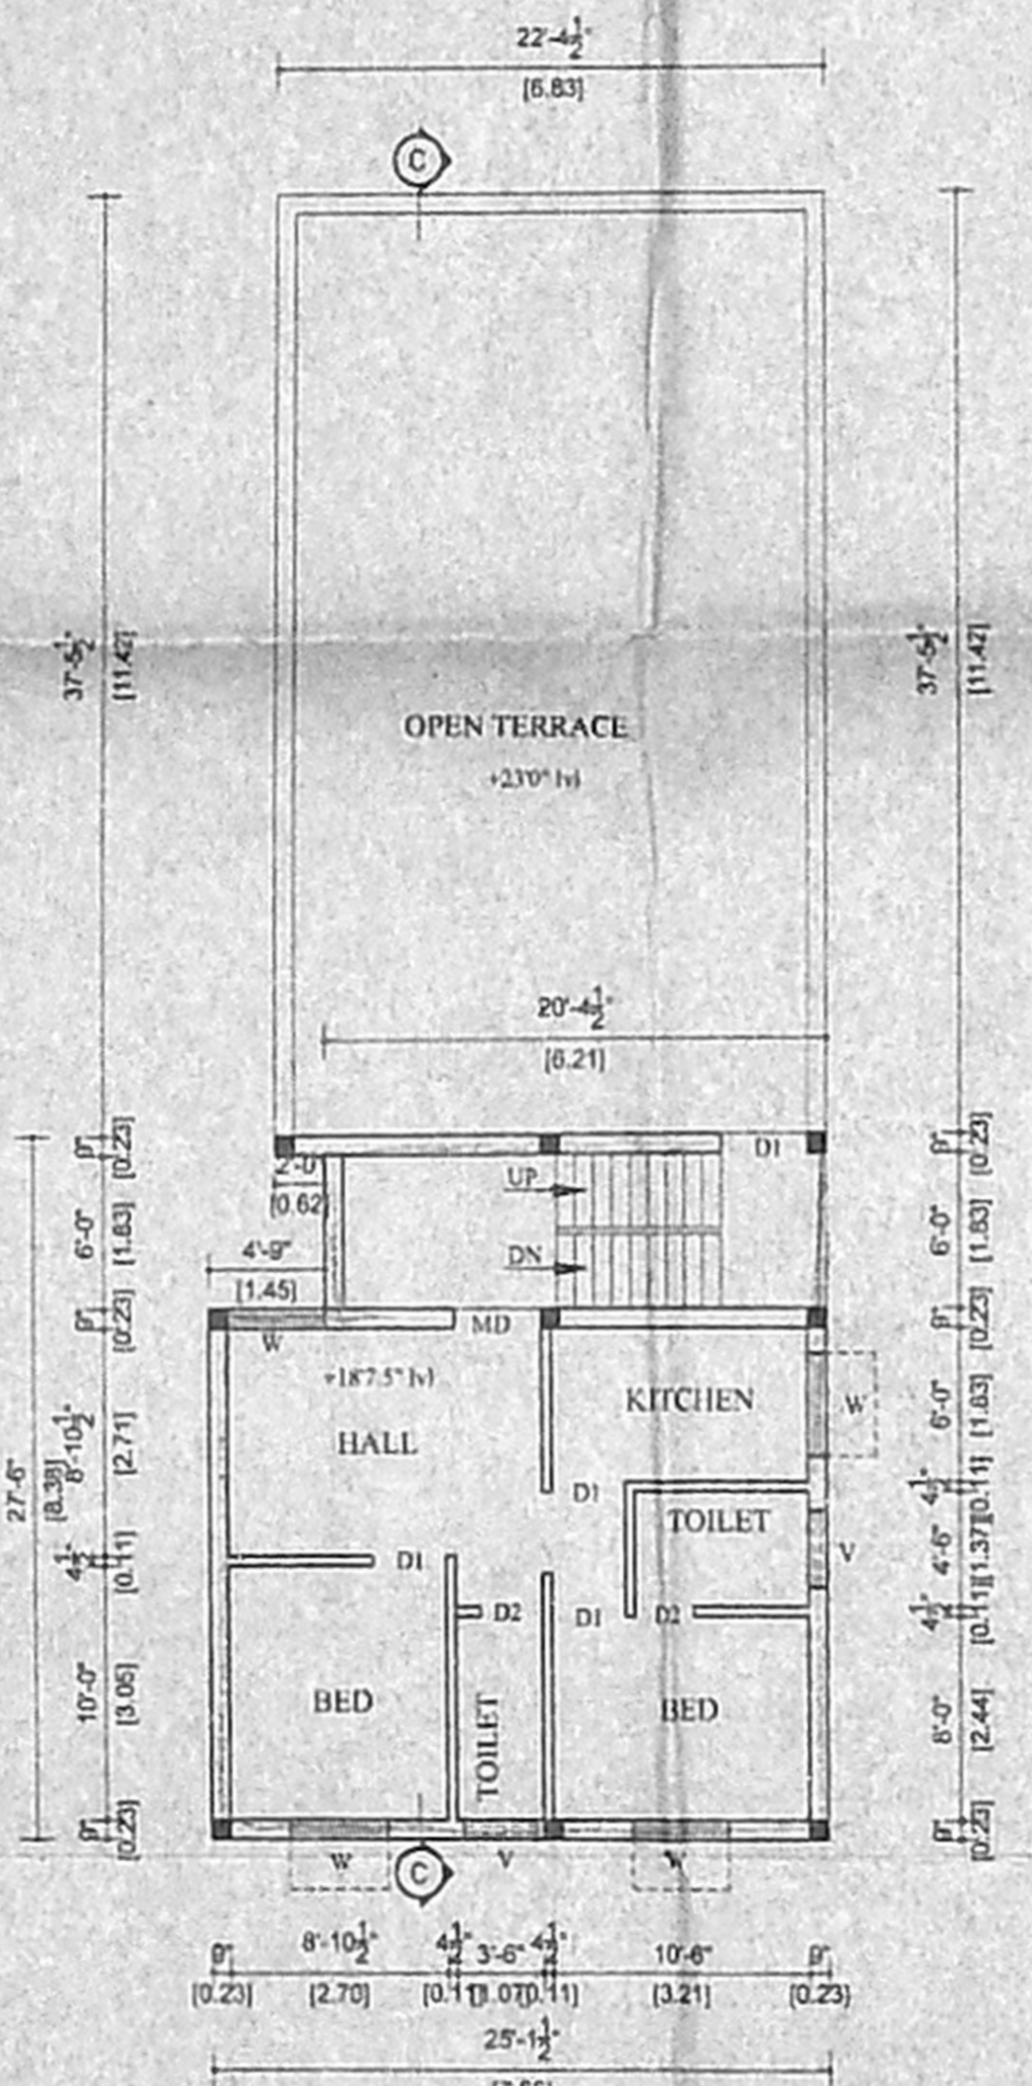

SECOND FLOOR PLAN PART

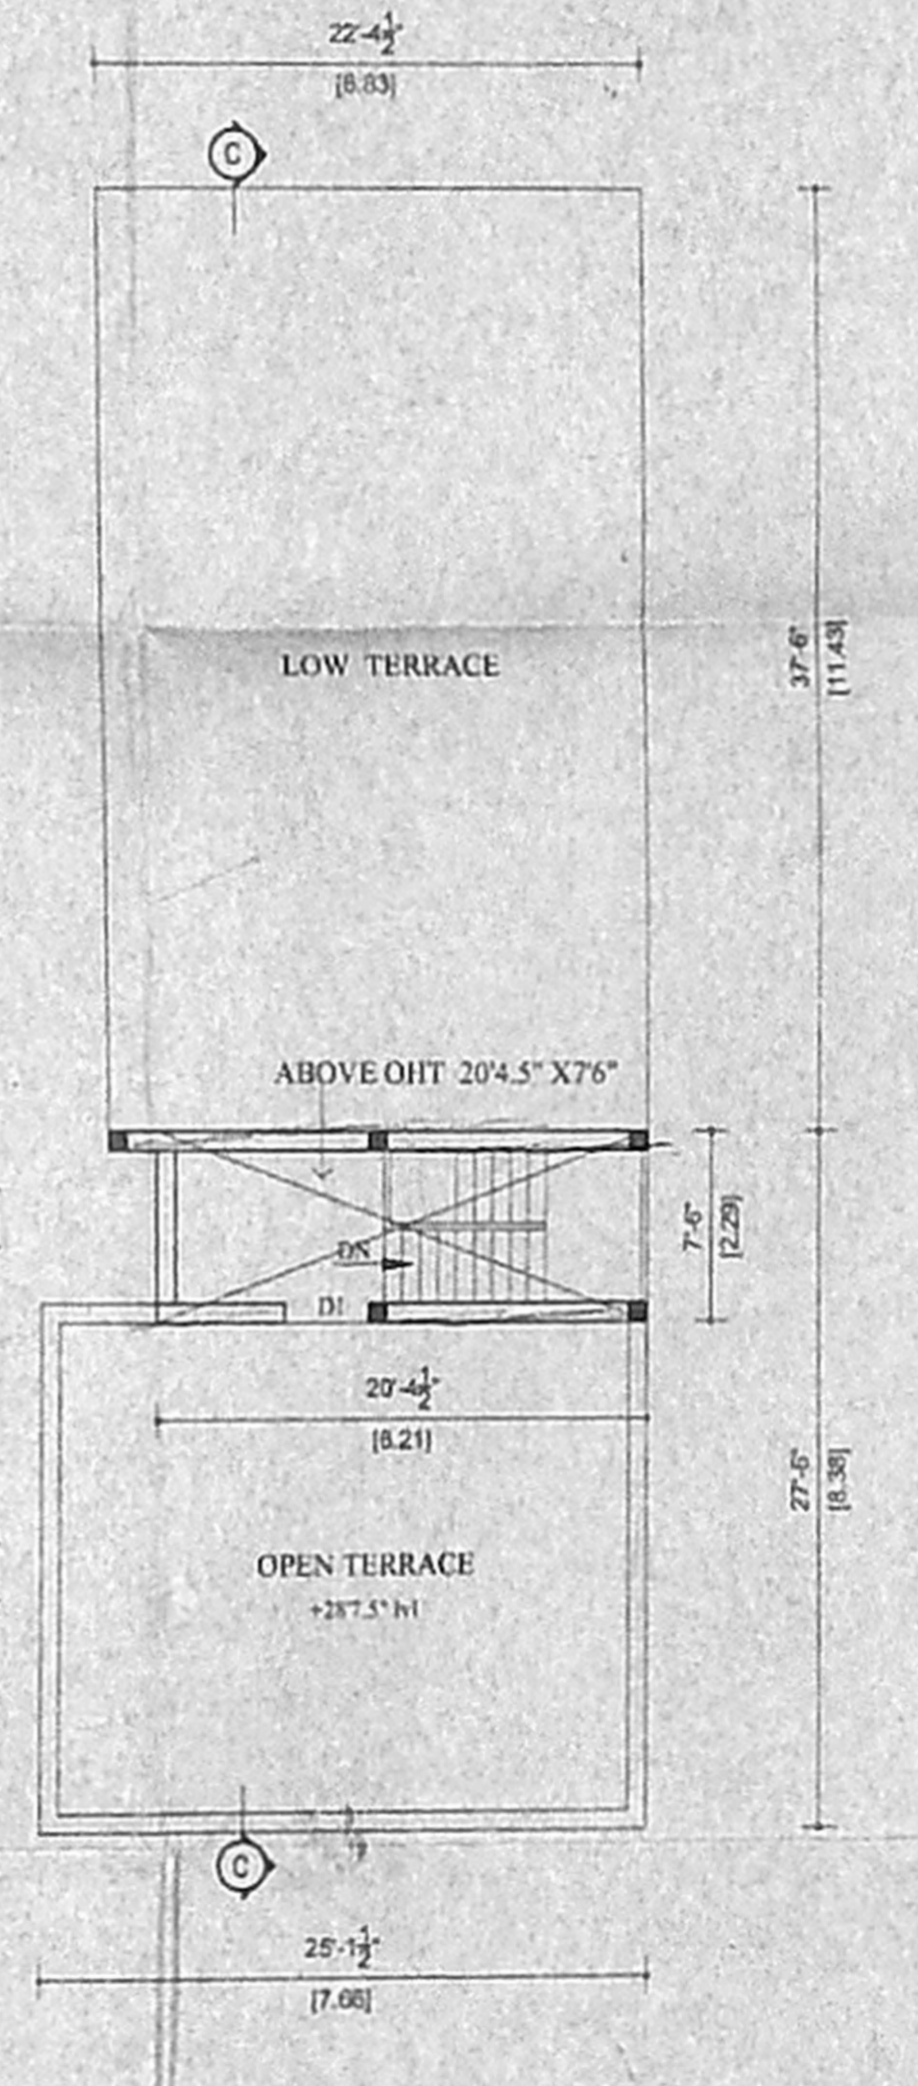


FOUNDATION DETAIL

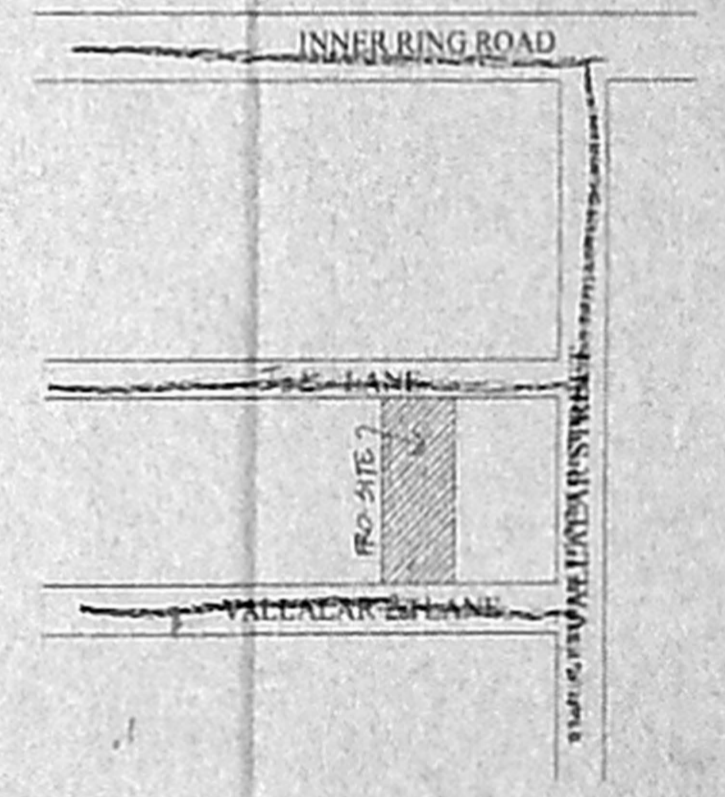

KEY PLAN
 NOT TO SCALE

SPECIFICATION	JOINERY: -	AREA STATEMENT: -	COLOUR CODE: -
* FOUNDATION IN R.C.C 1:2:4 MIX WITH NECESSARY REINFORCEMENTS OVER P.C.C & SAND FILLING.	MD DOOR 3'6"x7'0" 1006x2134	PLOT AREA 2480 230.39	PROPOSAL
* BRICKWORK IN CM 1:5 MIX USING STOCK BRICKS.	D1 3'0"x7'0" 915x2134	GROUND FLOOR 997 92.62	ROAD
* ALL R.C.C WORKS ARE IN 1:2:4 MIX WITH NECESSARY REINFORCEMENTS.	D2 2'6"x7'0" 782x2134	STILT FLOOR 503 46.68	BOUNDARY
* FLOORING CONCRETE 1:4:8 MIX FINISHED WITH CERAMIC TILES JOINERIES ARE IN TEAKWOOD.	W WINDOW 4'0"x4'6" 1220x1372	FIRST FLOOR 1500 139.35	
	W WINDOW 2'0"x4'6" 600x1372	SECOND FLOOR PART 659 61.21	
	V VENTILATOR 3'0"x2'0" 915x610	TOTAL 281.38	
		COV 60.458% FSI 1.22	

PLAN SHOWING THE PRO. CONSTN. OF RESIDENTIAL BUILDING IN TS.NO 67/2, BLOCK NO 1, OF PULIYUR VILLAGE, AT PLOT NO. 9, VALLALAR 1ST LANE, VADAPALANI, CHENNAI.

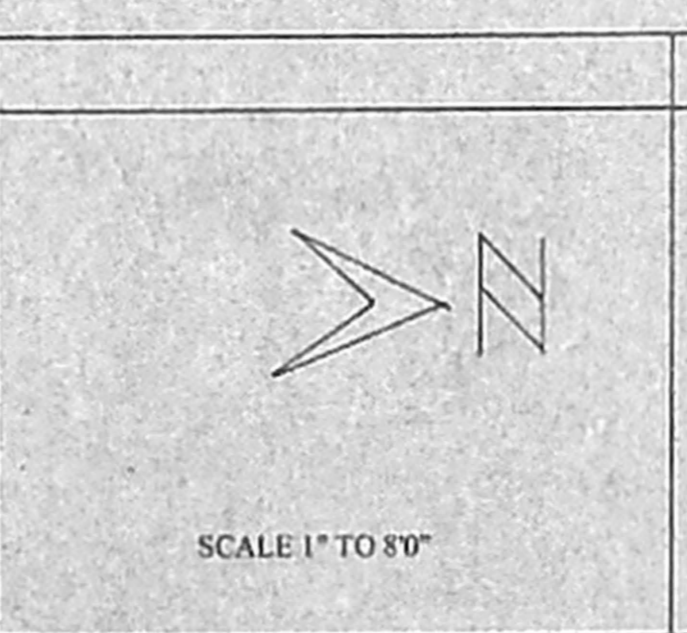

OWNER S SIGNATURE
 R. Jayala

LICENSED SURVEYOR
 S. ATHIYAN, B.E.,
 CHARTERED ENGINEER,
 Class I License Surveyor No. 192
 C. position of Chennai
 6, Nallamuri Street, T. Nagar,
 Chennai-17. Ph: 28156824,
 Mobile: 91038440.