

OFFICE COPY






12/35/2015

APPROVED

SUBJECT TO THE CONDITIONS IN THIS OFFICE LETTER

FOR MEMBER SECRETARY
CHENNAI METROPOLITAN
DEVELOPMENT AUTHORITY
CHENNAI - 600 008.

21/10/15

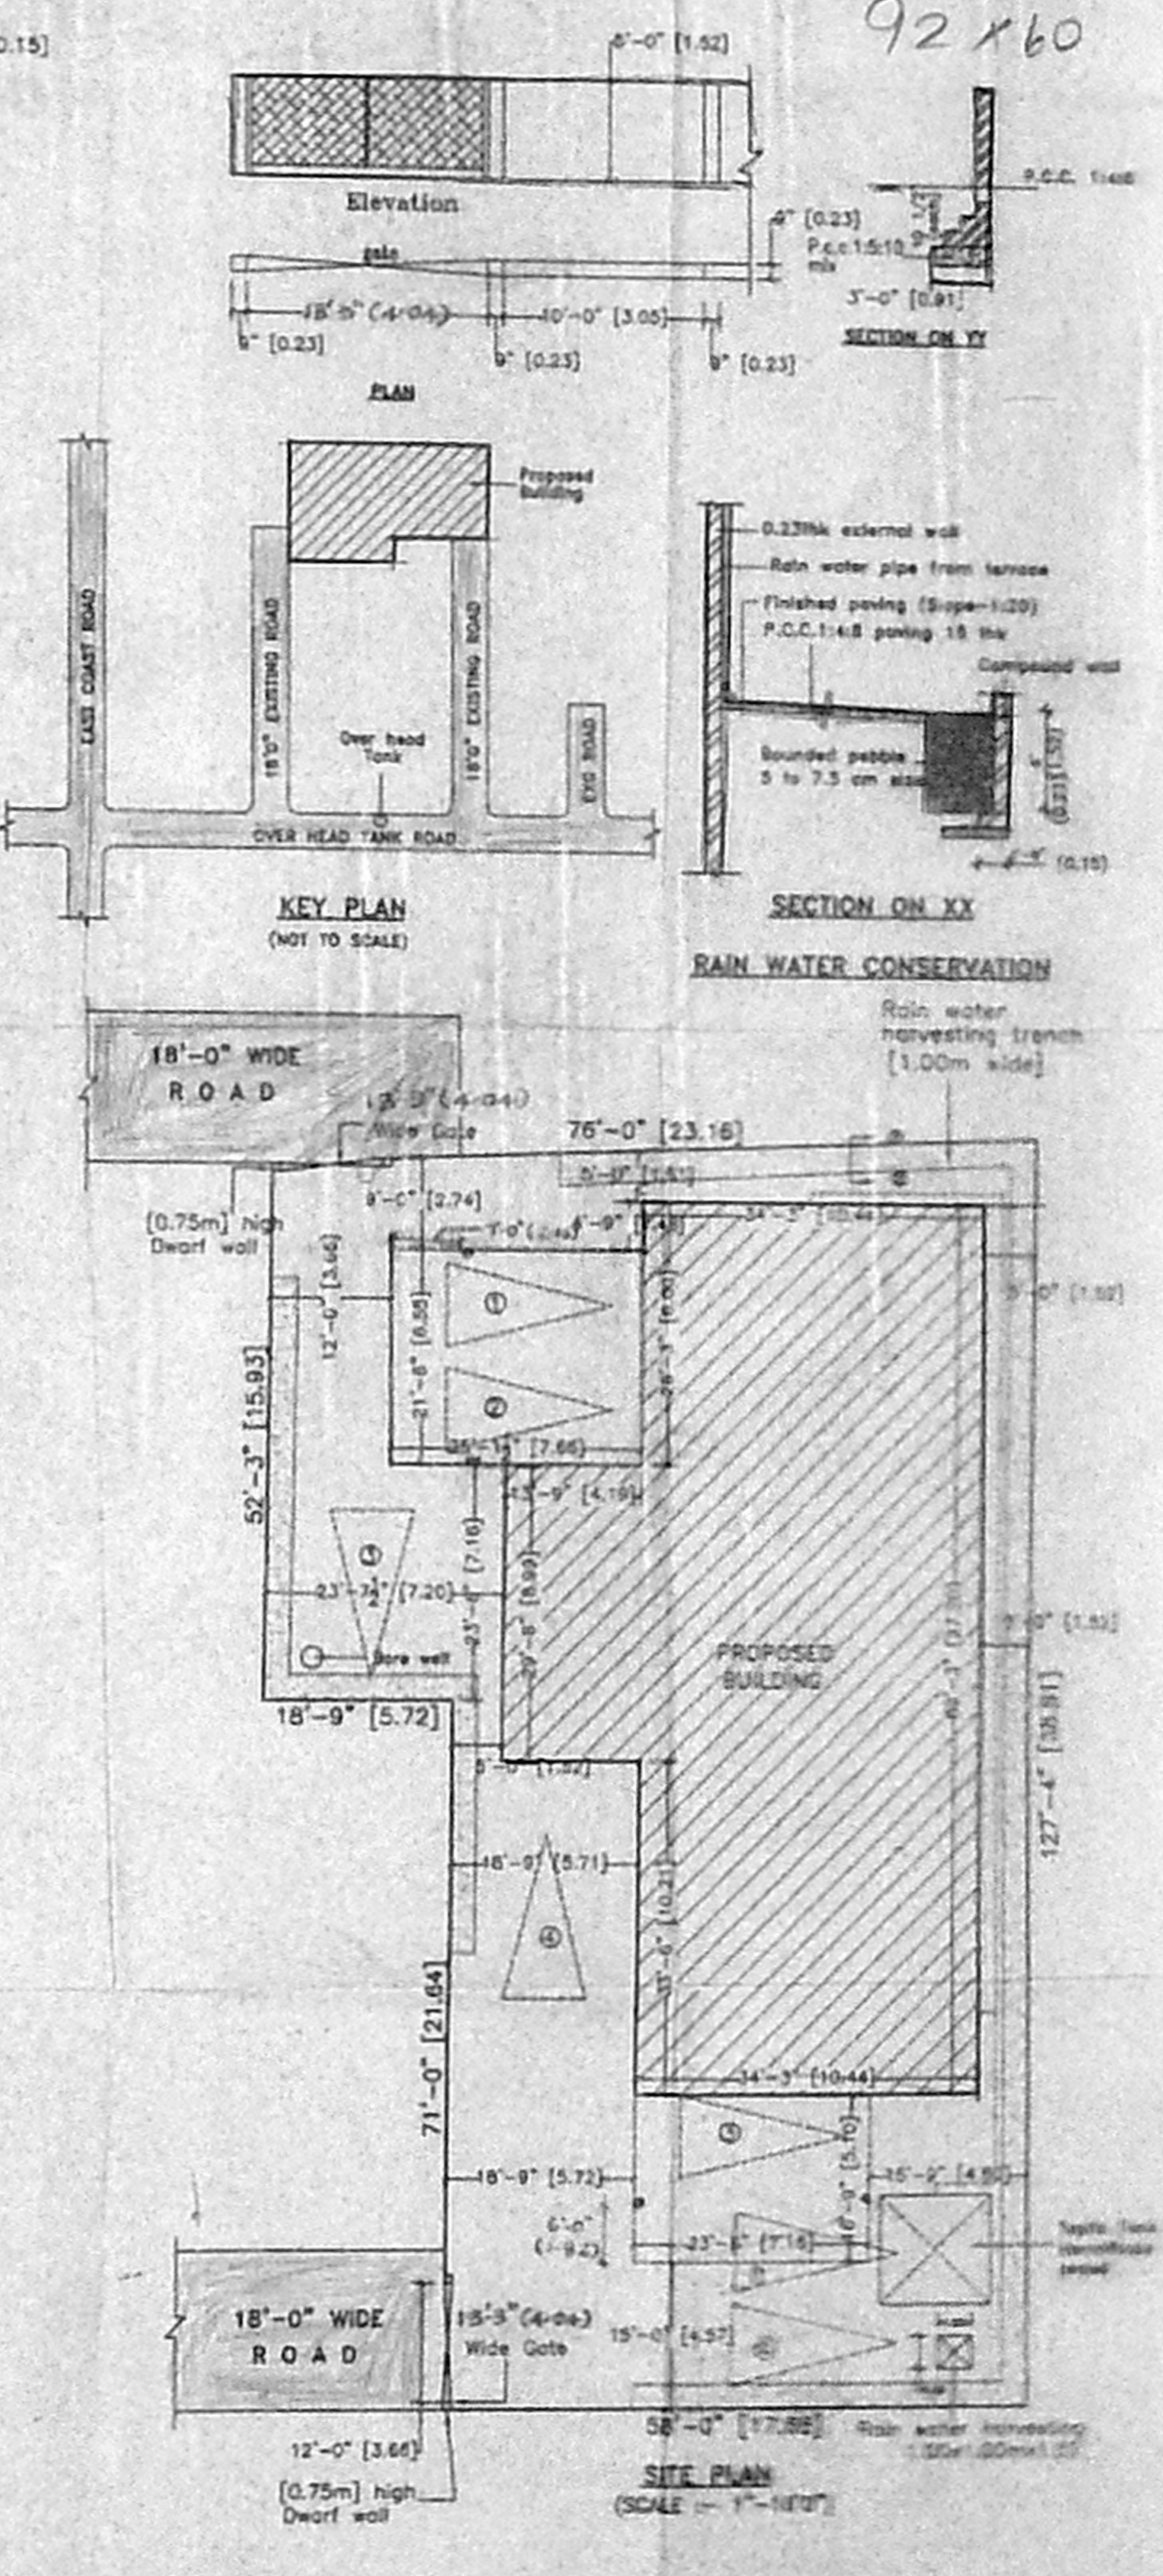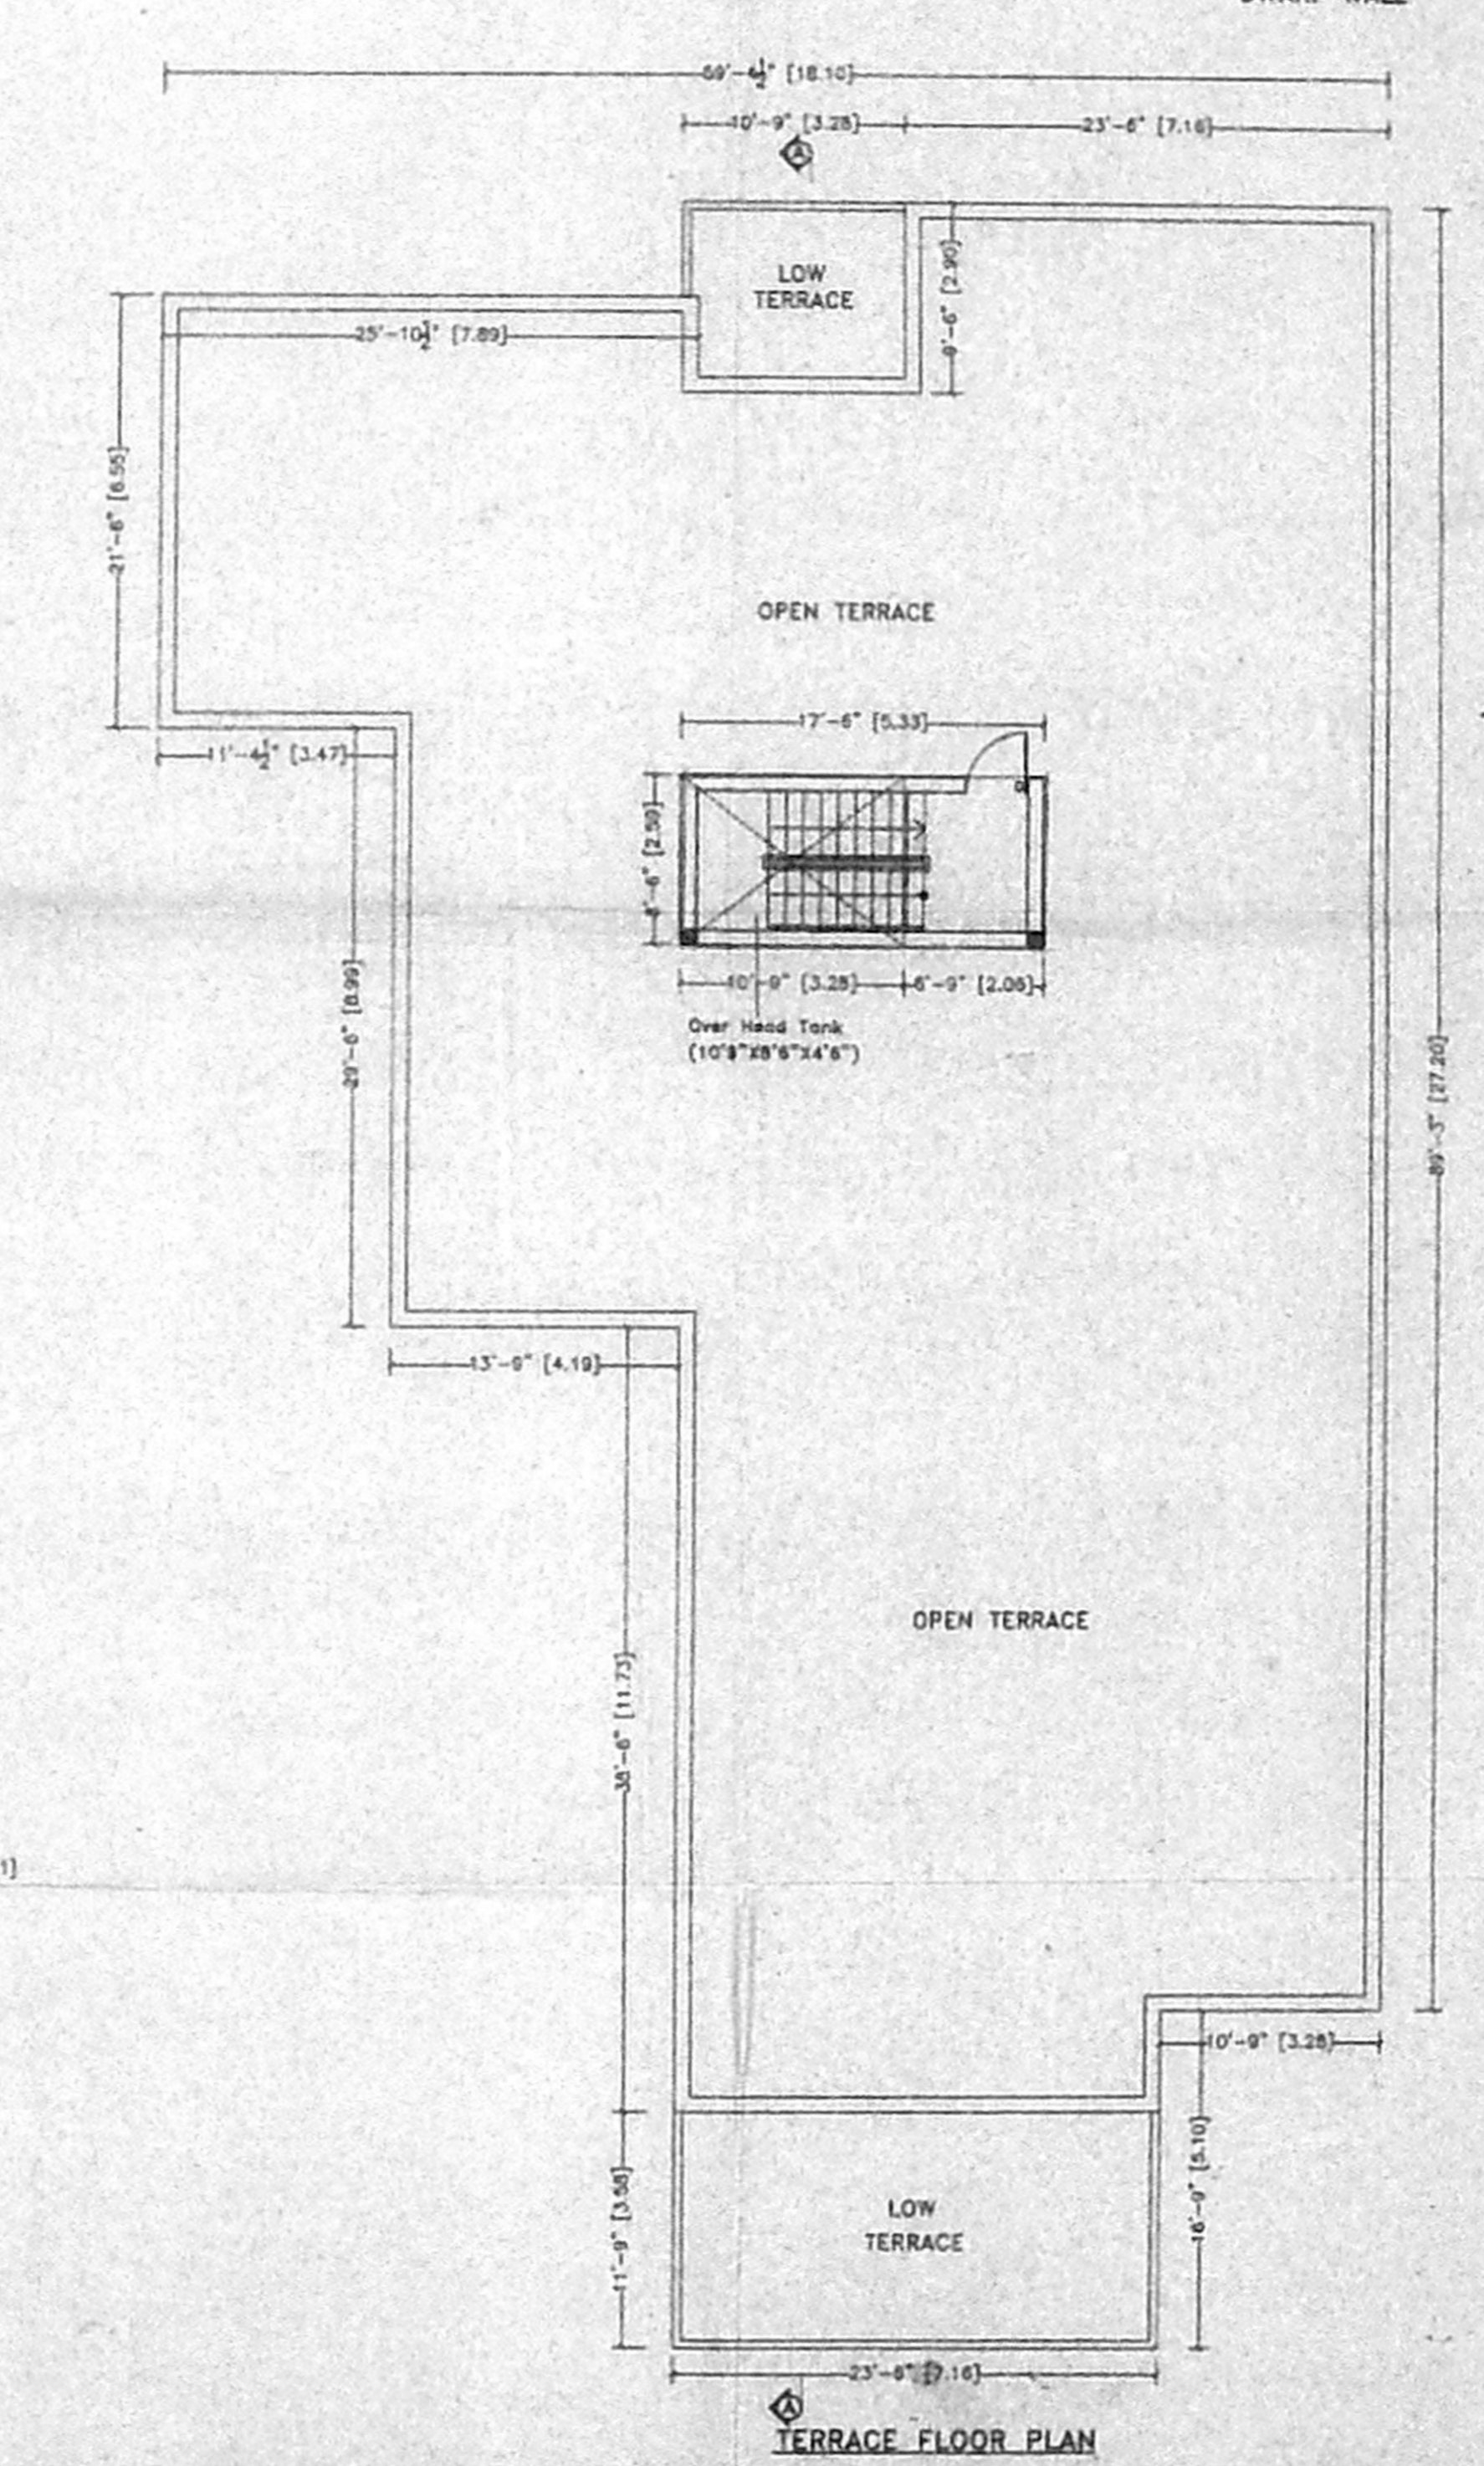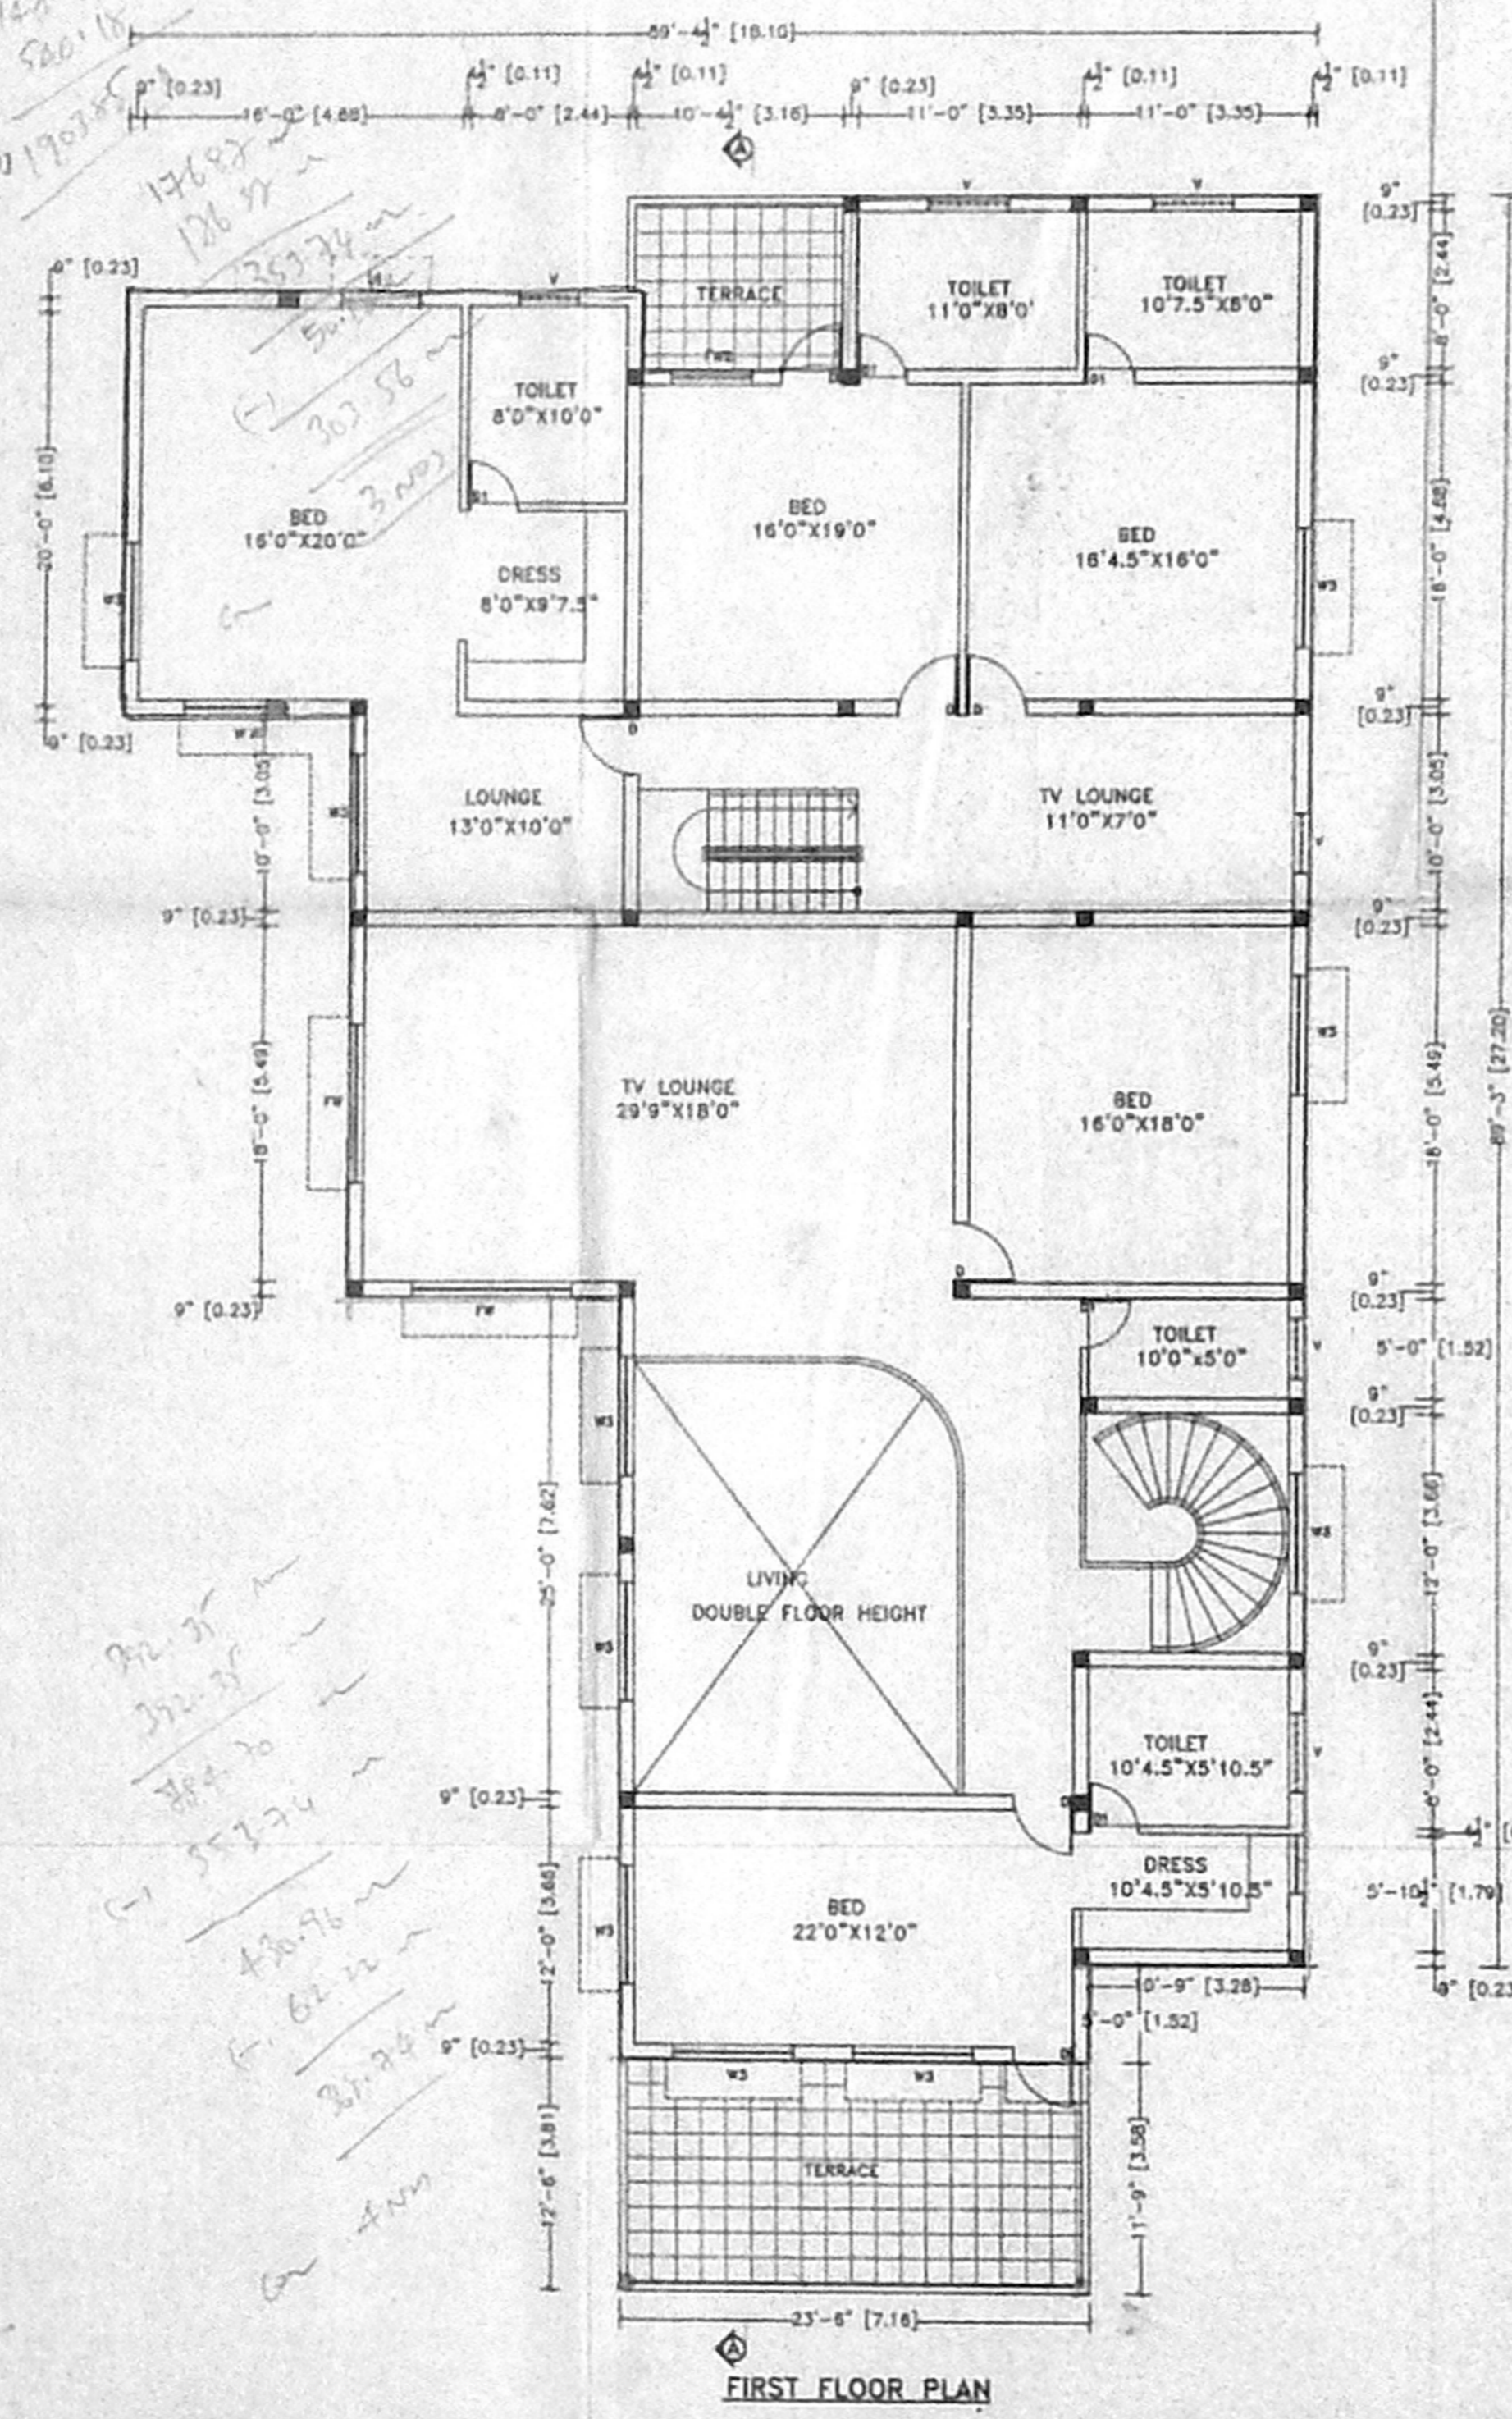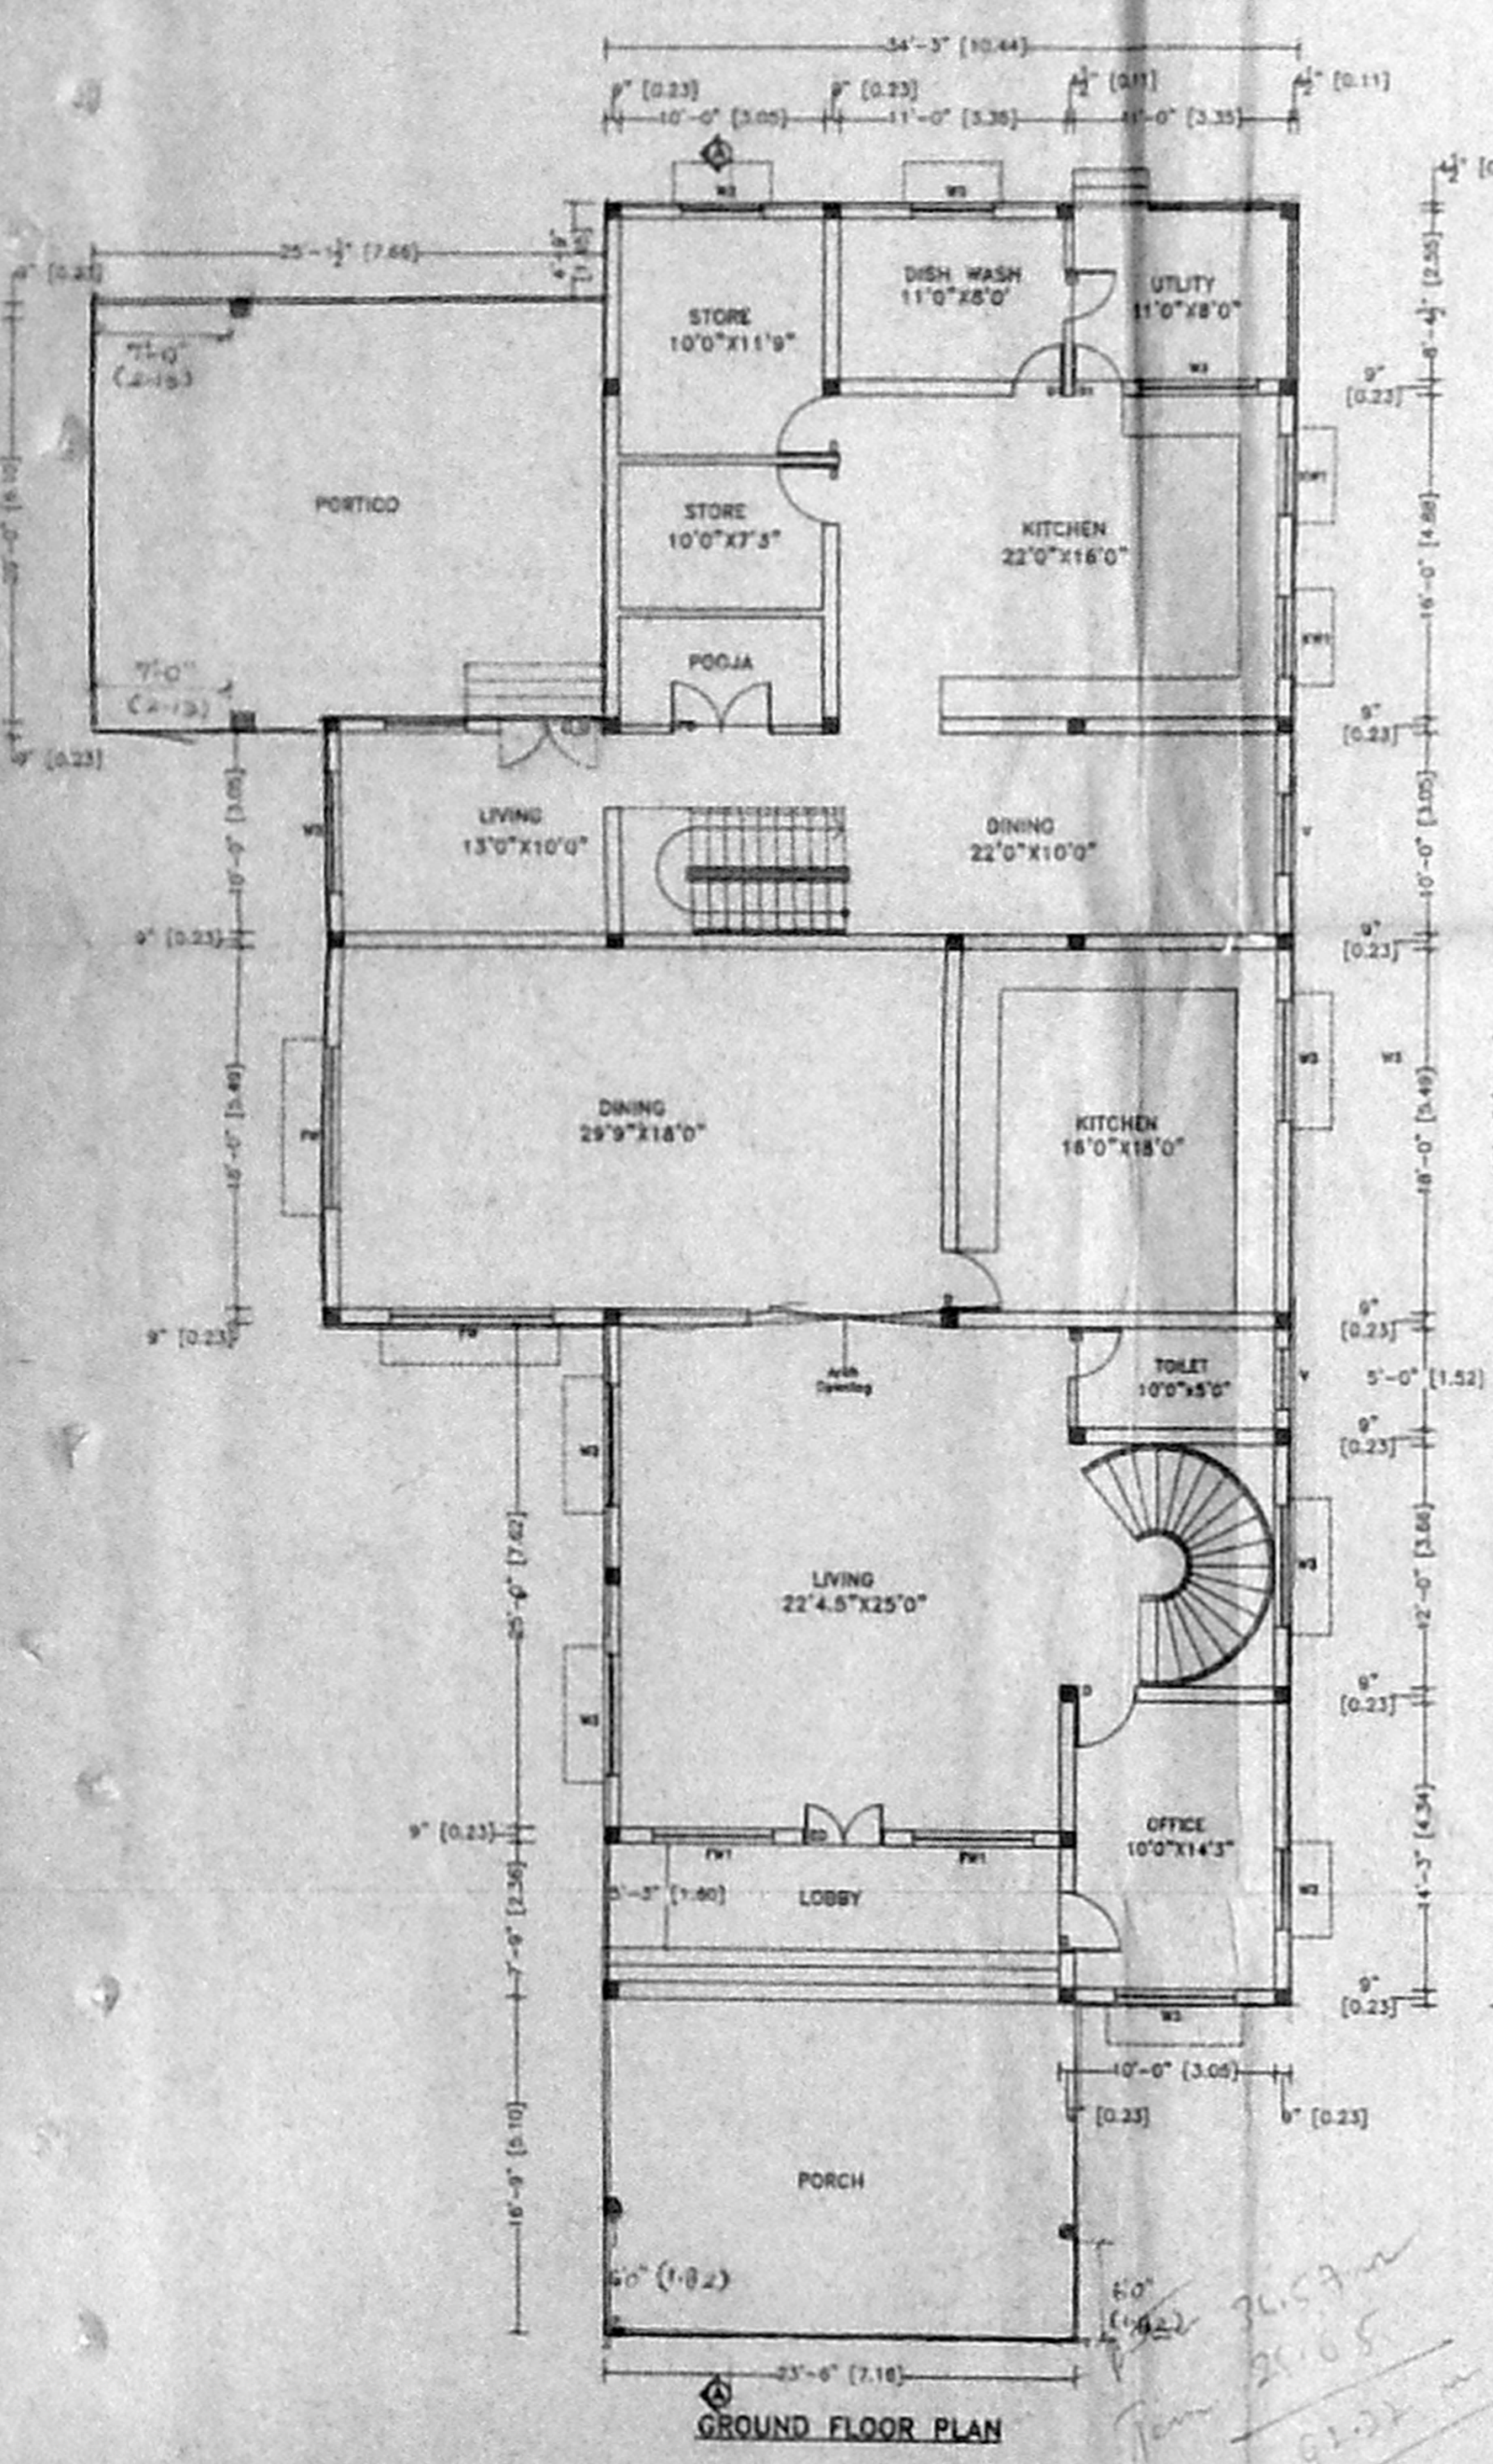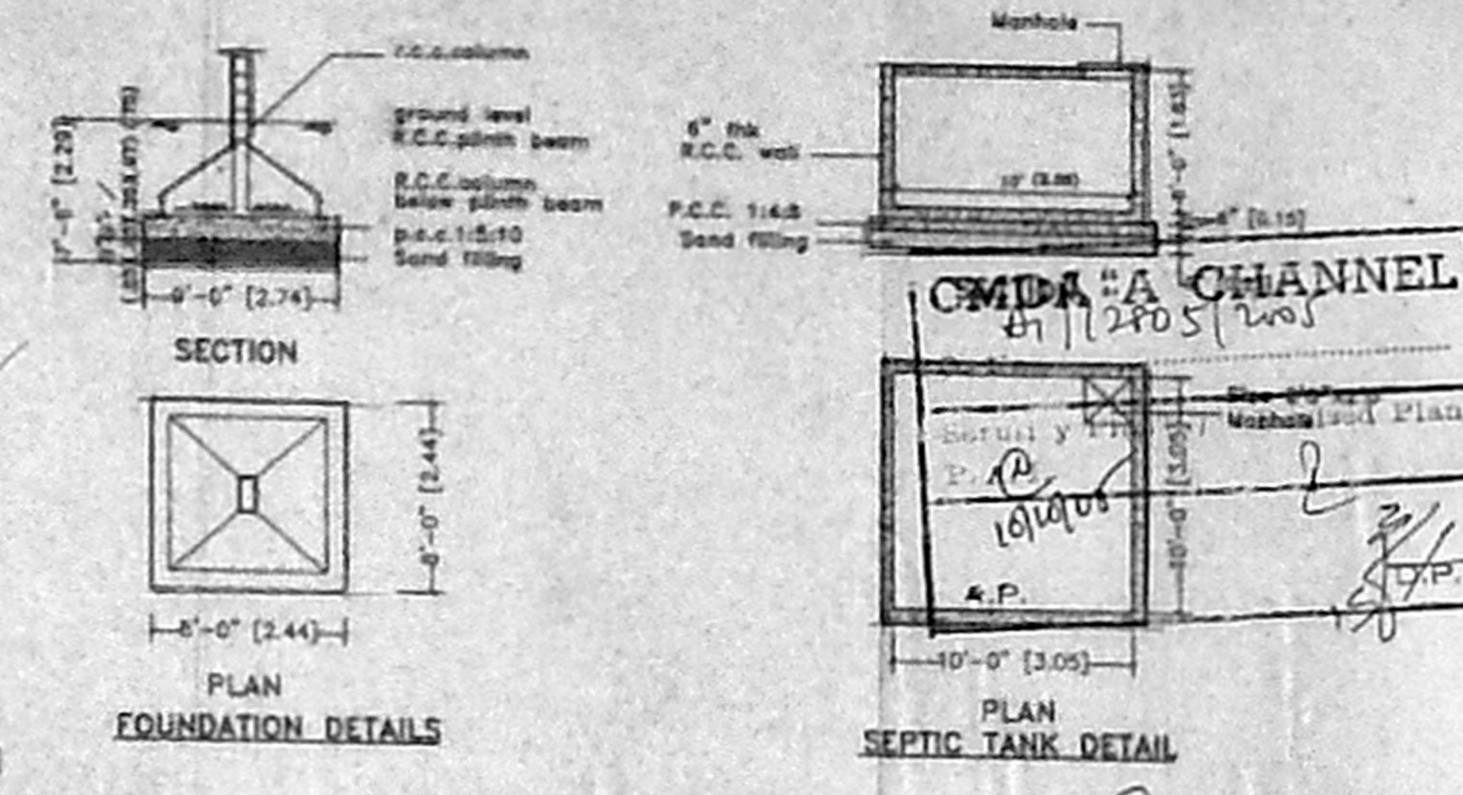

PLAN SHOWING THE PROPOSED BUILDING AT PLOT NO. 8, IN S.NO. 235/2B1A1 AND 235/2C1A1 (AS PER PATTAH S.NO. 235/14) AT KOTTIVAKKAM VILLAGE, TAMBARAM TAUK, KANCHEEPURAM DISTRICT.

AREA STATEMENT	Sq.ft	Sq.M	SCHEDULE OF JOINERY		SCHEDULE OF JOINERY		OUTLINE SPECIFICATIONS		
			ft	M	ft	M			
Plot Area	9191.00	854.18	MD MAIN DOOR	4'0" X 7'0"	1.21 X 2.13	FW1 FRENCH WINDOW	6'0" X 6'6"	1.83 X 1.98	FOUNDATION SUPER STRUCTURE R.C.C.FRAMED STRUCTURE 9"TH BRICK WORK IN C.M.1:3 mix and 4 1/2"TH SW IN CM 1:1:6 MIX. R.C.C.WORK PLASTERING FLOORING WEATHERING COURSE FOR LINTELS BEAMS SLABS COLUMNS ETC. IN B.I.L.C USING LM AND T.O.B FINISHED WITH CM 1:1:3 MIX. FINISH WITH PRESSED TILES
Ground Floor Area	4396.08	408.55	D D T.W.PANELLED DOOR	3'0" X 7'0"	0.91 X 2.13	FW2 FRENCH WINDOW	4'0" X 6'6"	1.22 X 1.98	
First Floor Area	4031.09	374.63	D2 PANELLED DOOR	2'6" X 7'0"	0.78 X 2.13	FW FRENCH WINDOW	8'0" X 6'6"	2.44 X 1.98	
	8427.17	783.18	W3 WINDOW	6'0" X 4'6"	1.83 X 1.37	V VENTILATOR	2'0" X 2'0"	0.91 X 0.91	
			W2 WINDOW	4'0" X 4'0"	1.22 X 1.22				
			KW WINDOW	3'0" X 3'6"	0.91 X 1.06				
Plot Coverage :-	47.83%								
F.S.L :-	0.91								

Colour Index

BOUNDARY ROAD PROPOSED SEWER LINE

North point

SCALE: 1/8" or 1:100

A. NAGESH KUMAR, P.C.D.
 Licensed Surveyor, Class-II No. 921
 Corporation of Chennai
 No. 7/651, 17/16, Street,
 7th Block, Phase-III, Kottivakkam-92
 Cell No: 984104554

LICENSED BUILDING SURVEYOR

OWNER: K. Srinivasan

ARCHITECTS: VEENA & ASSOCIATES
 No. 10, VENKATESWAR STREET,
 T. MADHAVI,
 CHENNAI - 600 077.