


PLAN SHOWING THE PROPOSED CONSTRUCTION OF A RESIDENTIAL BUILDING AT PLOT NO: 1, DOOR NO: 29, 29.A, WEST MADA STREET IN OLD R.S. NO: 266, AS PER PATTI R.S. NO: 266/2 (PART) OF THIRUVOTTIYUR VILLAGE, THIRUVOTTIYUR MUNICIPAL LIMIT, CH-19. SCALE 1"=60' (1:100)






(T.S. NO: 19/5, WARD NO: H, BLOCK NO: 21)

OFFICE COPY

CMDA "A" CHANNEL
 C. No. A1/13041/2005
 Serialy
 P.A. I. 805
 A.P. 2/11/05
 D.P. RP-I

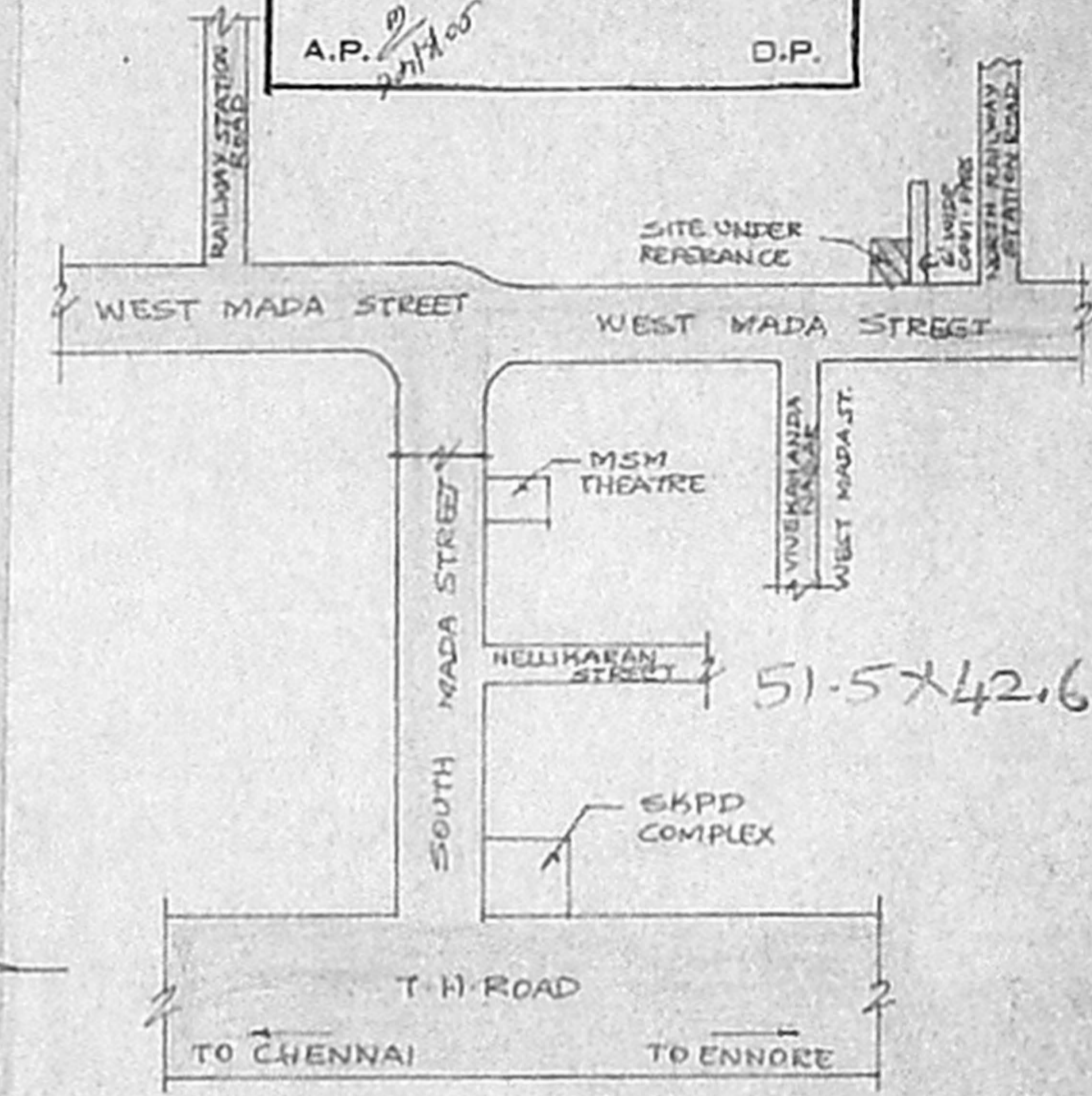

A/861/481/2005
 Planning Permit No. **APPROVED**
 SUBJECT TO THE CONDITIONS IN THIS OFFICE LETTER
 No. A/13041/05
 FOR MEMBER SECRETARY
 CHENNAI METROPOLITAN DEVELOPMENT AUTHORITY
 CHENNAI-600 008.

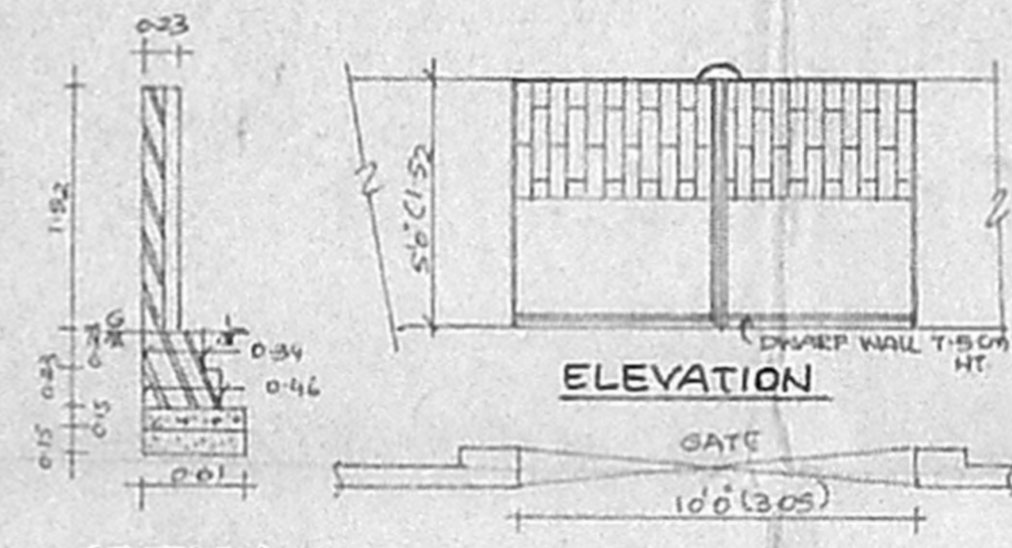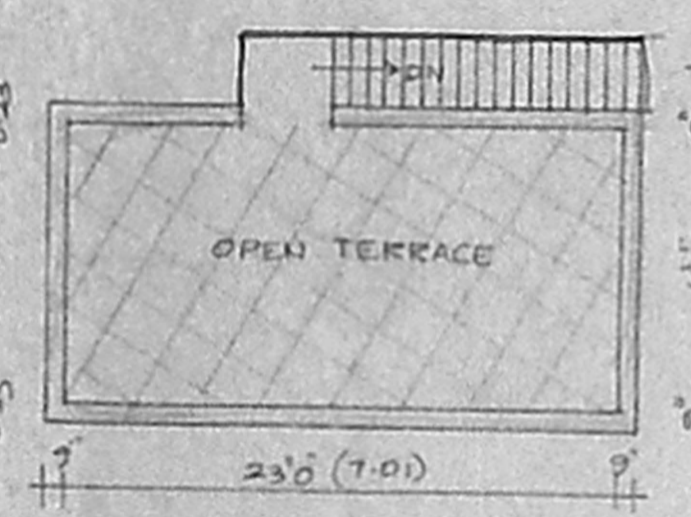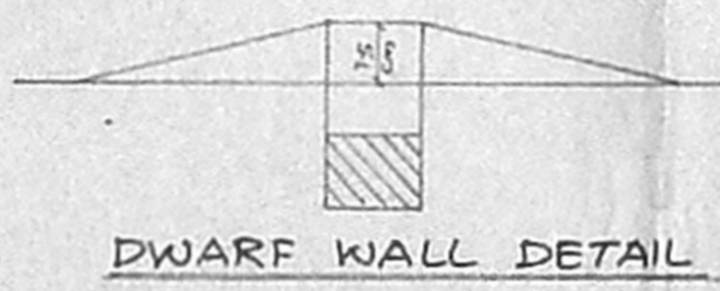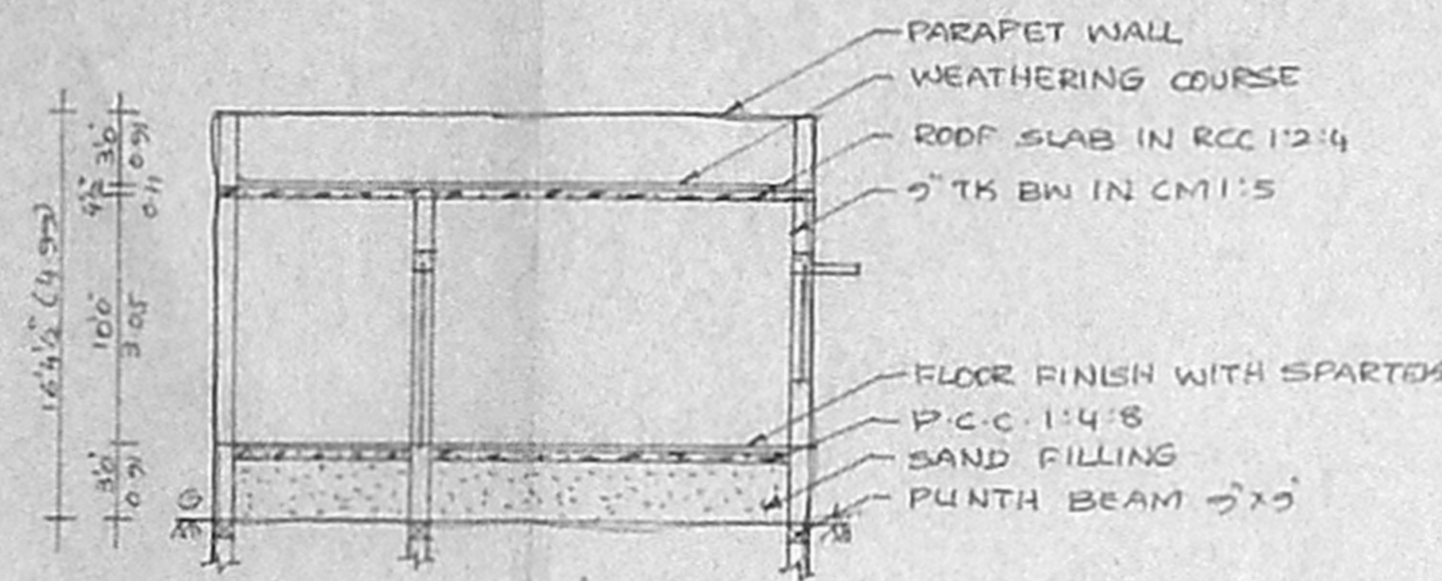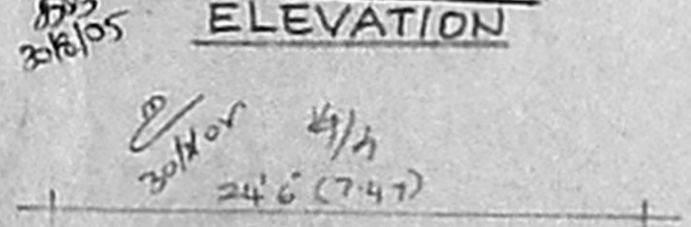

JOINERY DETAIL




		FEET	METRE
DOOR	D	3'3" x 7'0"	1.00 x 2.13
"	D1	3'0" x 7'0"	0.91 x 2.13
"	D2	2'6" x 7'0"	0.76 x 2.13
WINDOW	W	4'0" x 4'6"	1.22 x 1.37
VENTILATOR	V	3'0" x 2'0"	0.91 x 0.61

AREA STATEMENT

	SQFT	SQMT
SITE AREA	1203.00	111.80
PRO GF AREA	318.50	29.60
PLOT COVERAGE	26.47%	
F.S-1	0.26	

TREAD - 0.25, RISE - 0.175, WIDTH - 0.91
 PROPOSED BOUNDARY
 ROAD

NOTE:
 ALL MEASUREMENTS ARE IN FEET & METRE

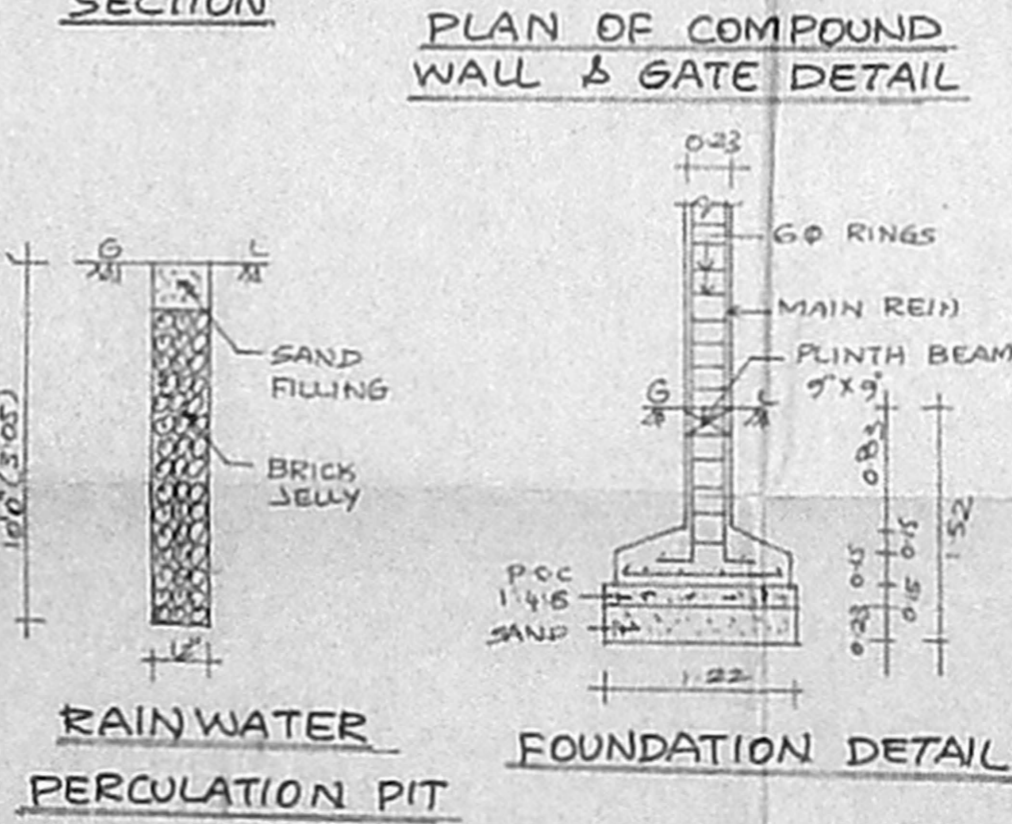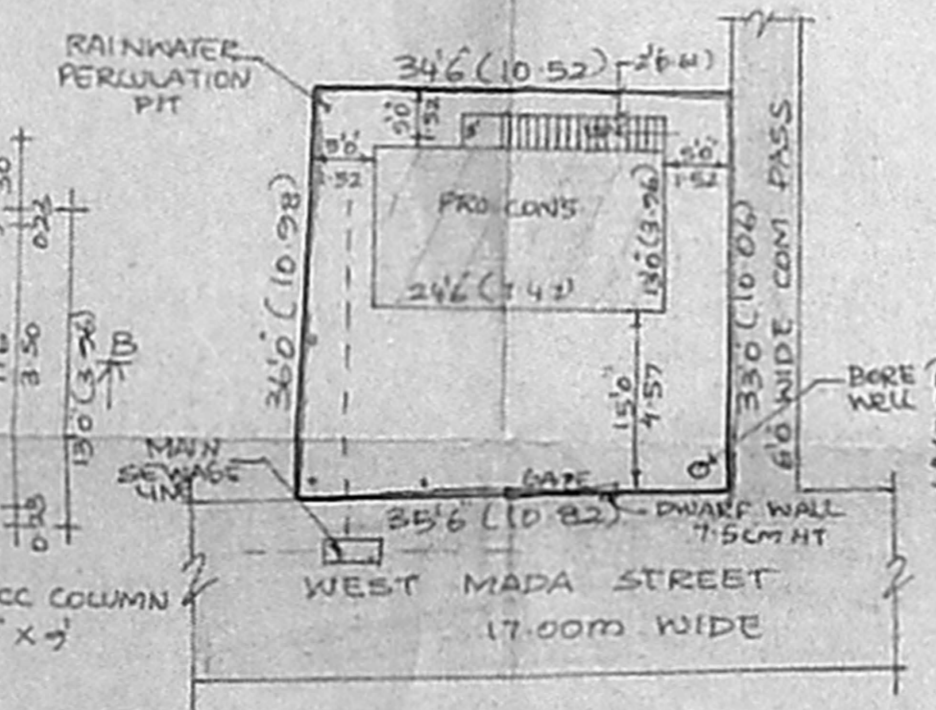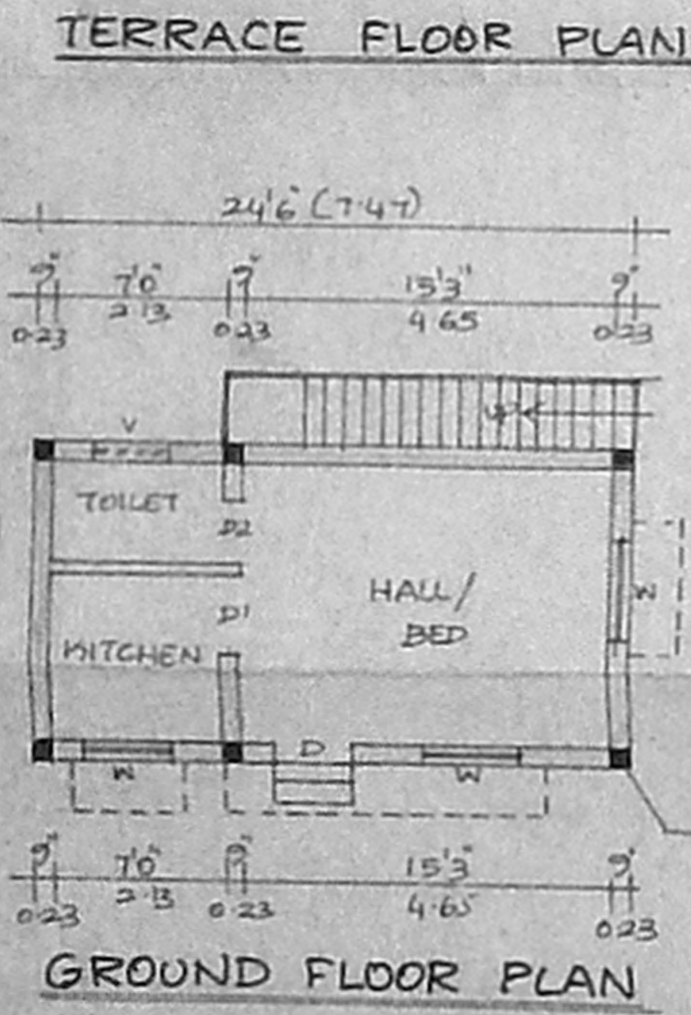

OWNER
 S. Muralee
 Licensed Surveyor
 Thiruvottiyur Municipality
 Madhavaram Municipality
 Off. 188, T. H. Rd. Ms-18.
 Besi 6-D, Amargarden Ist. Bl.
 Thiruvottiyur, Madras-19
 LICENSED SURVEYOR

SCALE 1"=200