

OFFICE COPY
LOCAL BODY COPY

Planning Permit No. **A/1162/582/2005**
APPROVED
SUBJECT TO THE CONDITIONS IN THIS OFFICE LETTER
No. **A/1359/05/9-10-05**
FOR MEMBER SECRETARY
CHENNAI METROPOLITAN
DEVELOPMENT AUTHORITY
CHENNAI - 600 008.

PARAPET WALL
WEATHERING COURSE
R.C.C. ROOF SLAB 45" THICK

KEY PLAN
scale: n.t.s



47.5 x 39.7
CMDA "A" CHANNEL
PLAN SHOWING THE PROPOSED DWELLING HOUSE IN DOOR NO. 25 OLD NO. 8, BEARING PLOT NO. 10&11 S.NO. 38/2 OLD S.NOs. 38,63/1 & 64/1 part, BLOCK NO. 16, (As per Patta) RAJA STREET, DEVARAJANAGAR, SALIGRAMAM VILLAGE.

ZONE VIII **DIV:129**
SCALE: 1"=80" (1:100)

SCHEDULE OF JOINERY

MD DOOR	3'3" x 7'0"	1.0X2.13
D1 DOOR	3'0" x 7'0"	0.9X2.13
D2 DOOR	2'0" x 7'0"	.76X2.13
W WINDOW	5'0" x 4'6"	1.52X1.37
W1 WINDOW	4'0" x 4'6"	1.22X1.37
W2 WINDOW	3'6" x 4'6"	1.09X1.37
V VENTILATOR	3'0" x 2'0"	.91X.61

AREA STATEMENT

	SQ. FT.	SQ. M.
PLOT AREA	1080.00	98.47
PRO. GROUND FLOOR	576.00	53.51
PRO. FIRST FLOOR	603.75	56.08
TOTAL	1179.75	109.59
PLOT COVERAGE	- 56.9%	< 65%
F.S.I.	- 1.12	< 1.50

COLOUR INDEX










PROPOSAL		ROAD	
BOUNDARY			

OWNER'S SIGNATURE

N. Sundar

LICENSED SURVEYOR

A. Arunachalam
PH: 4831519
A. Arunachalam, D.C.E.,
THIRUMALA PLANNERS
CONSULTING CIVIL ENGINEER
LICENSED SURVEYOR I.S. II/C
NO. 223/A, PALANI ANDAVAR KOIL
VADAPALANI, CHENNAI - 600 008
DATE: 19-01-2005

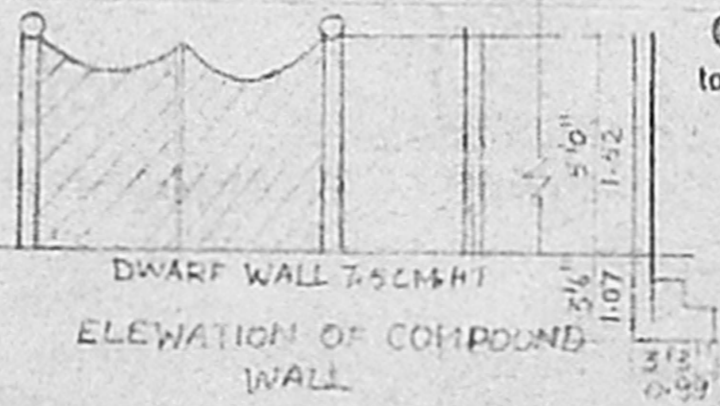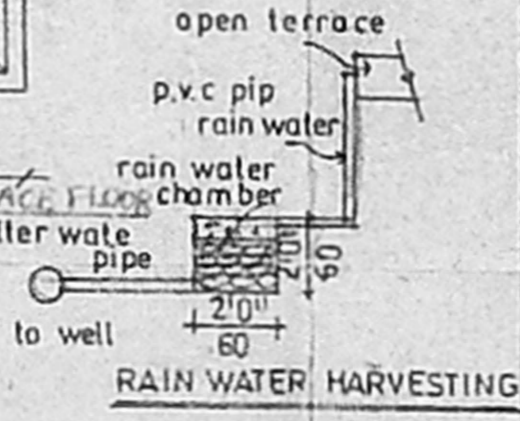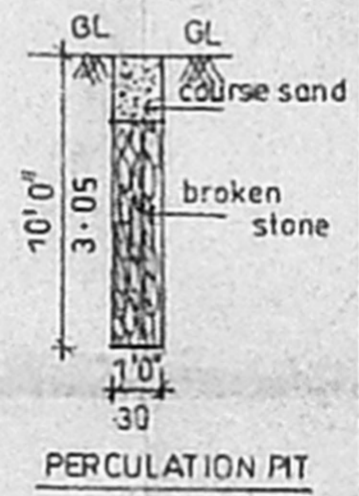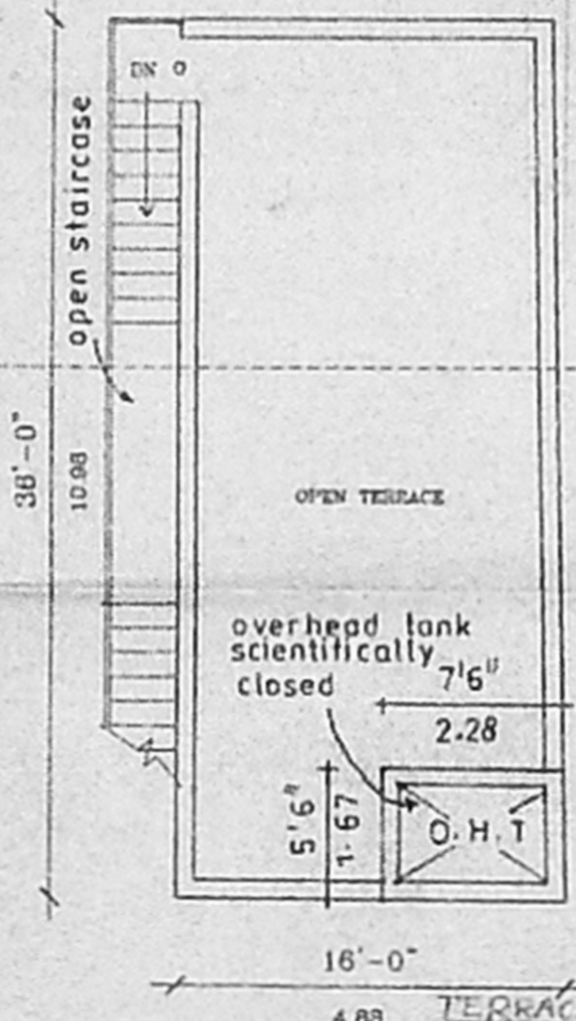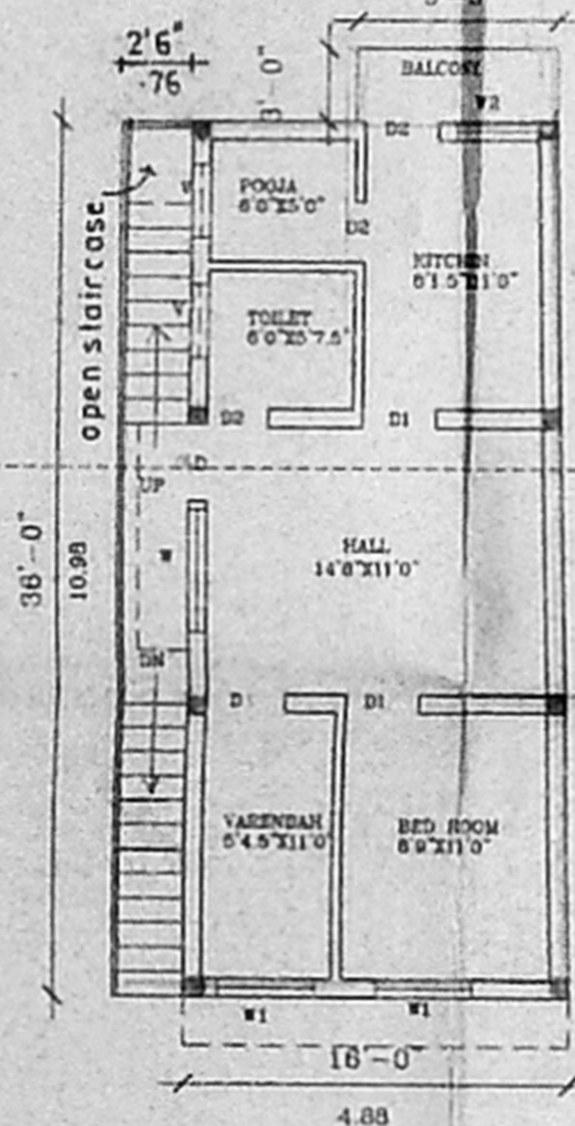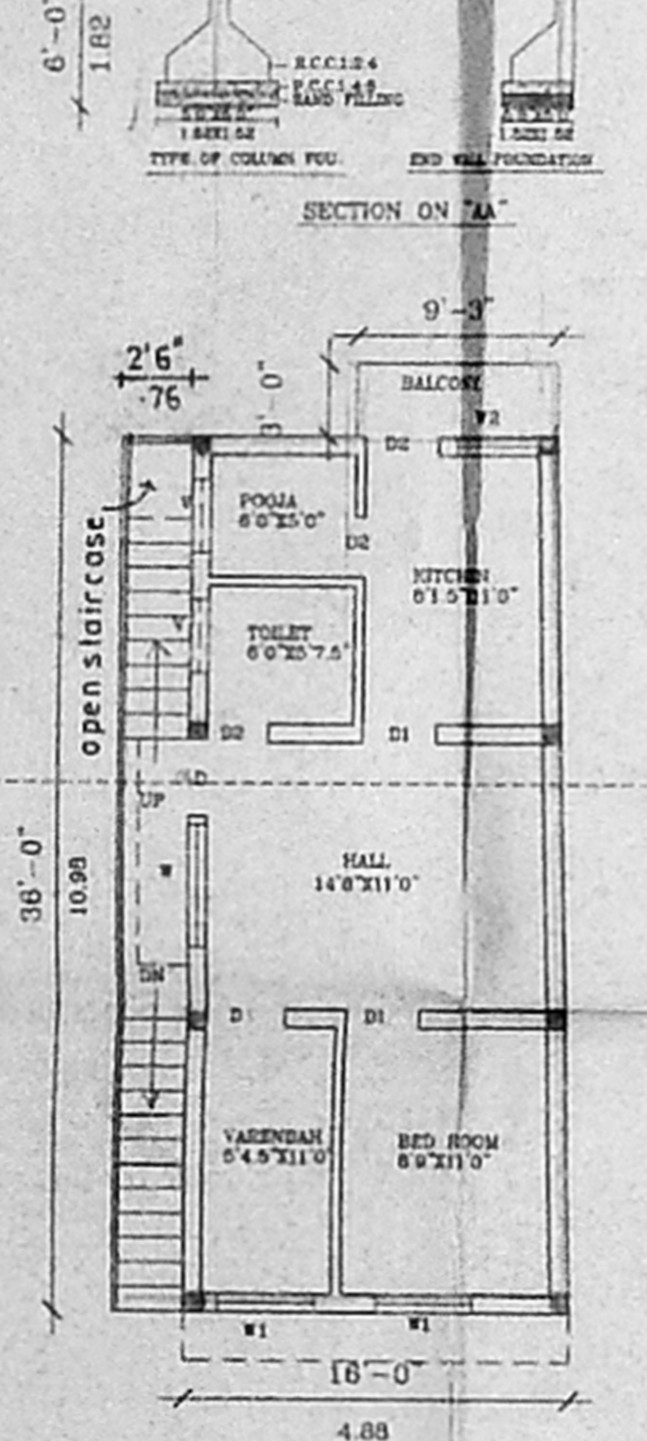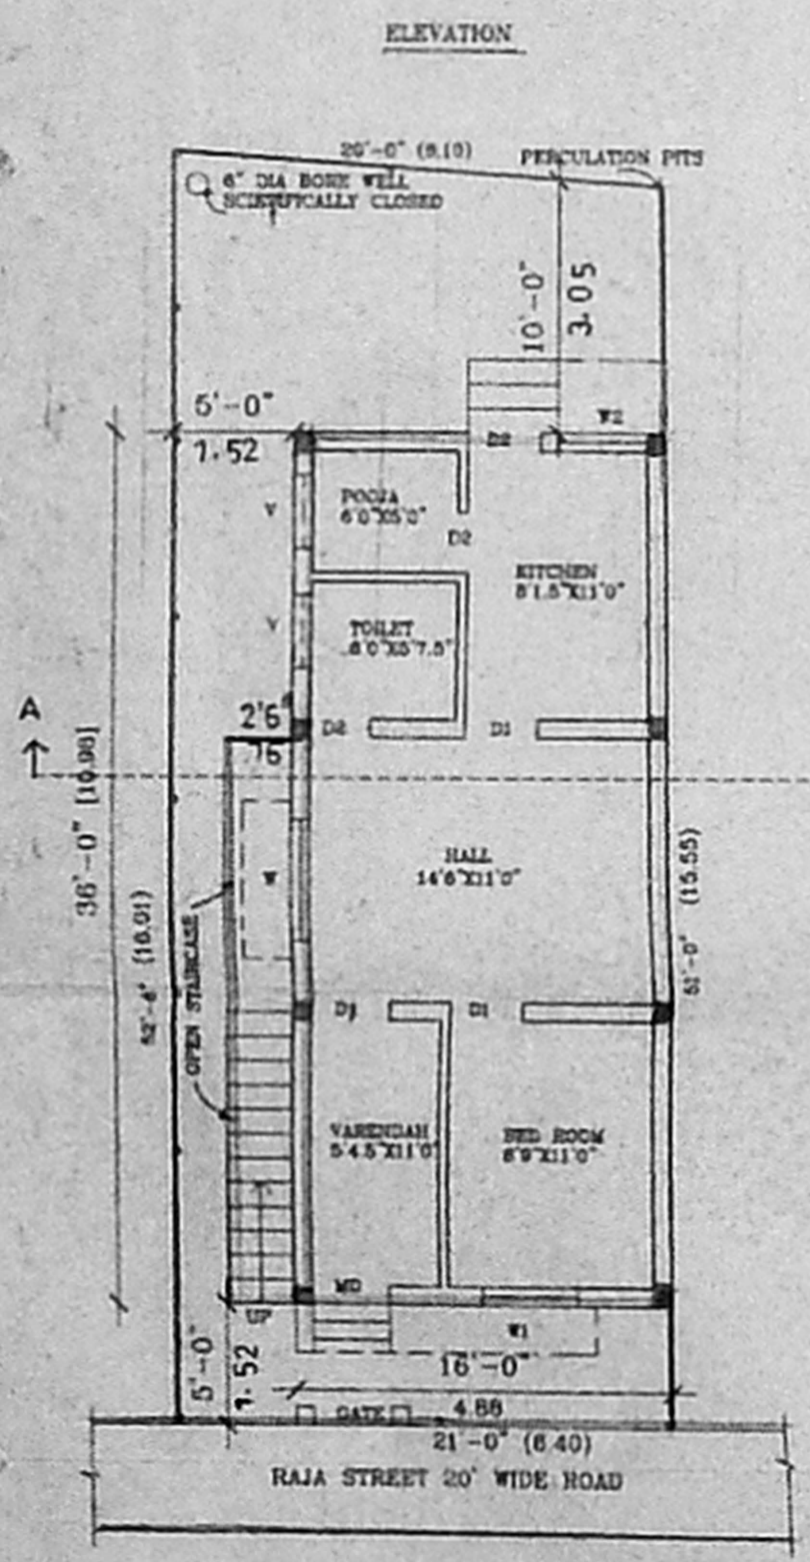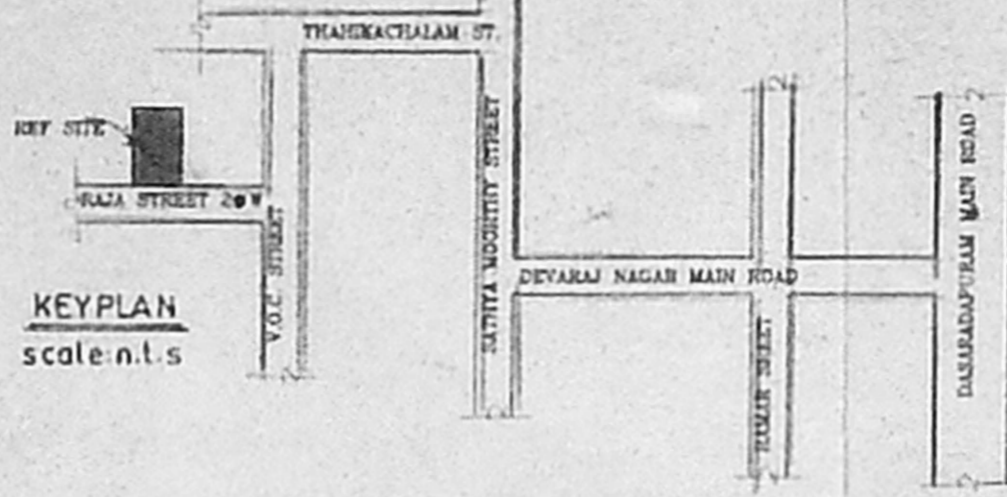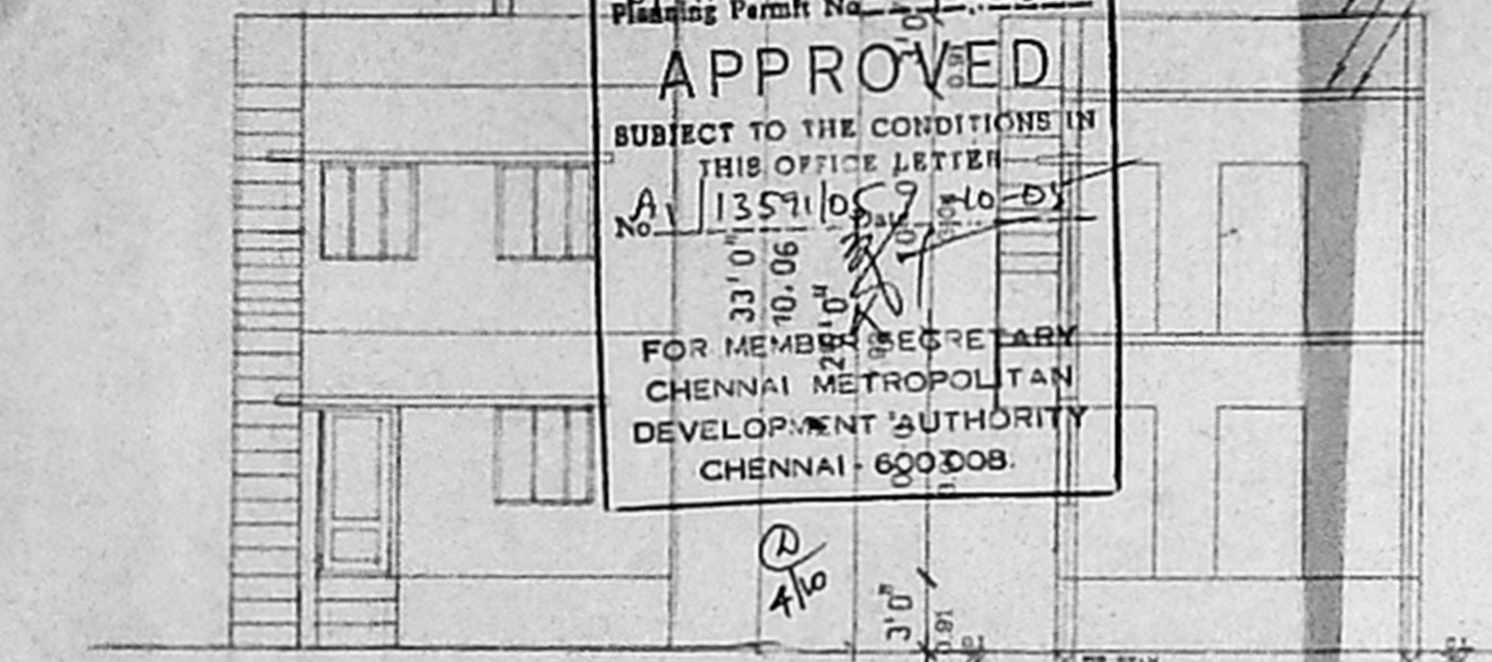

05-01-05