




OFFICE COPY

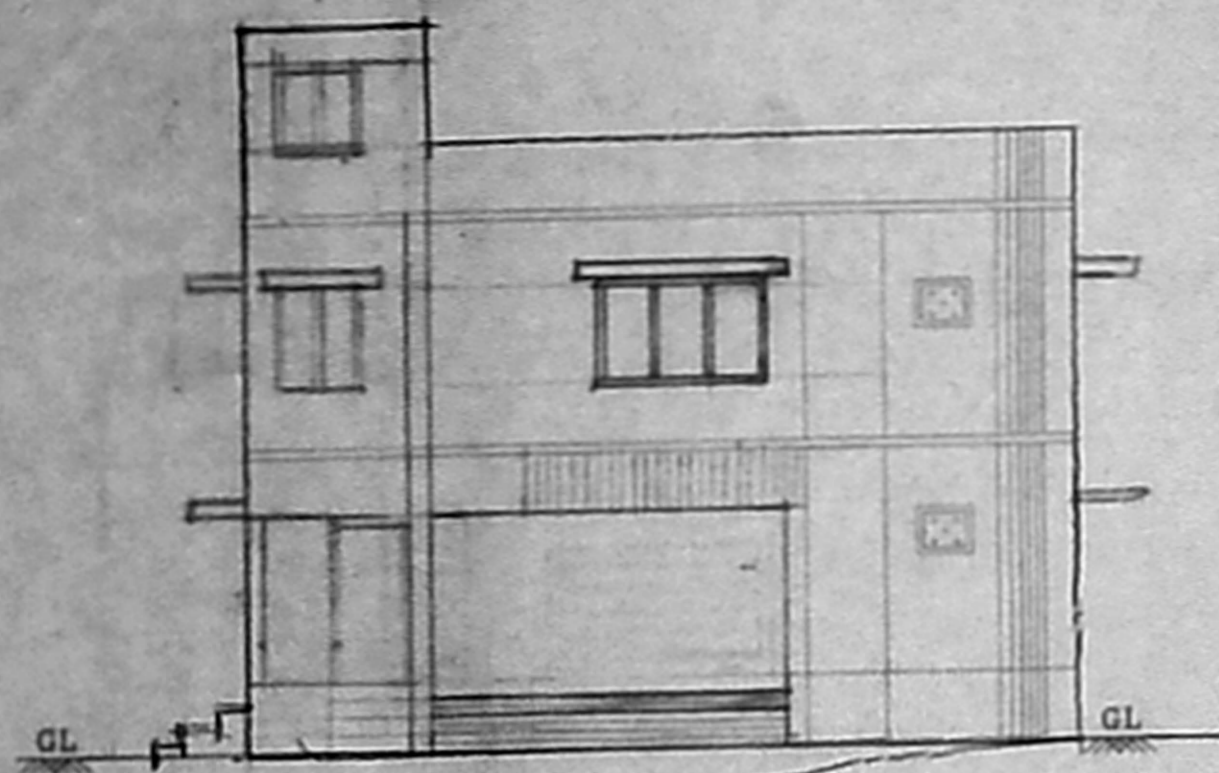


FRONT ELEVATION

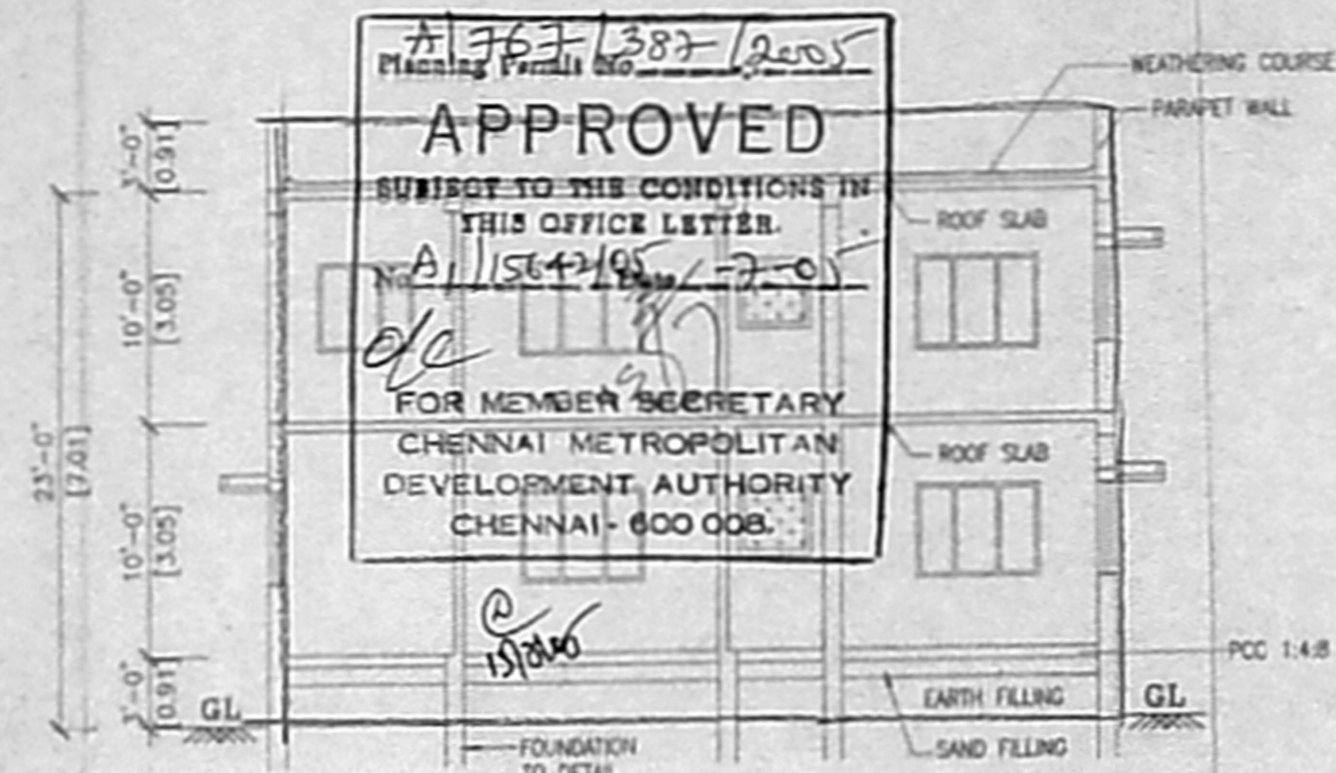


SECTION AT AB

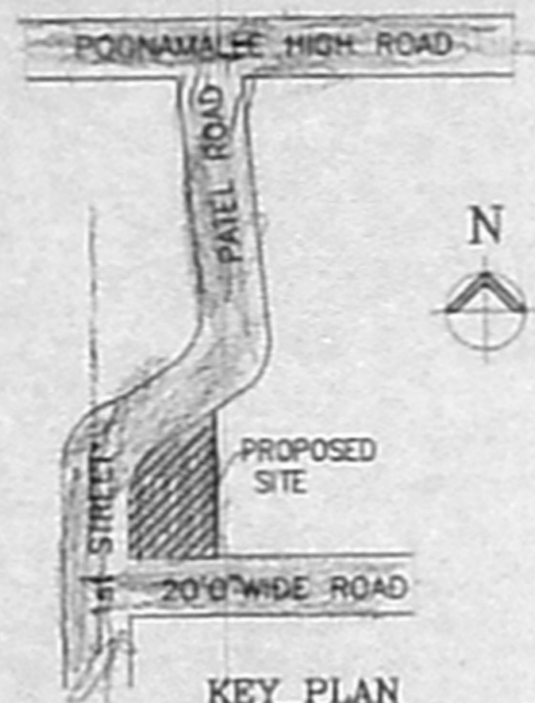


KEY PLAN

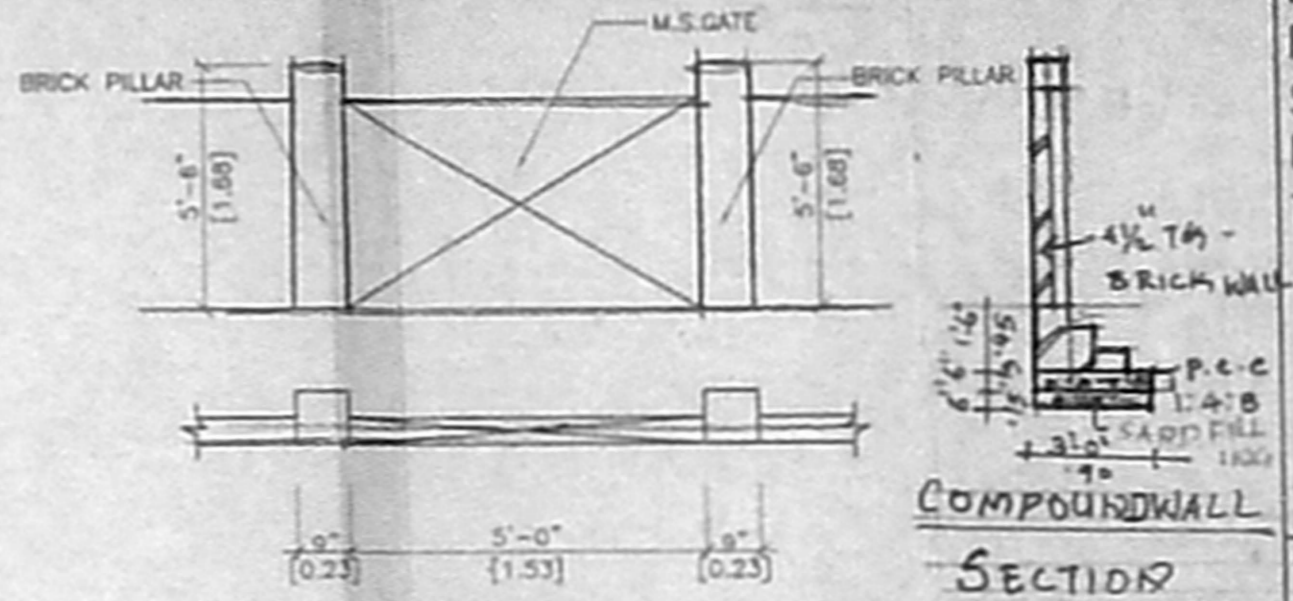


GATE PLAN

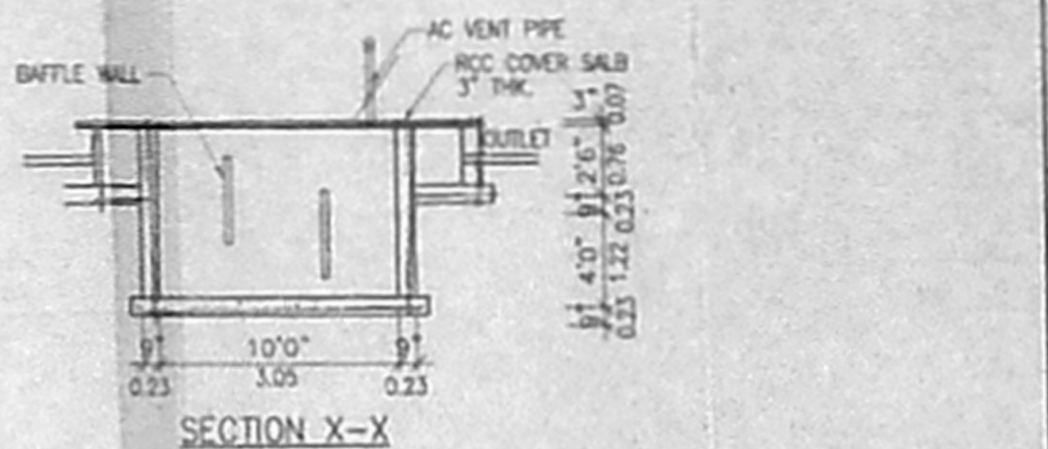


SECTION X-X

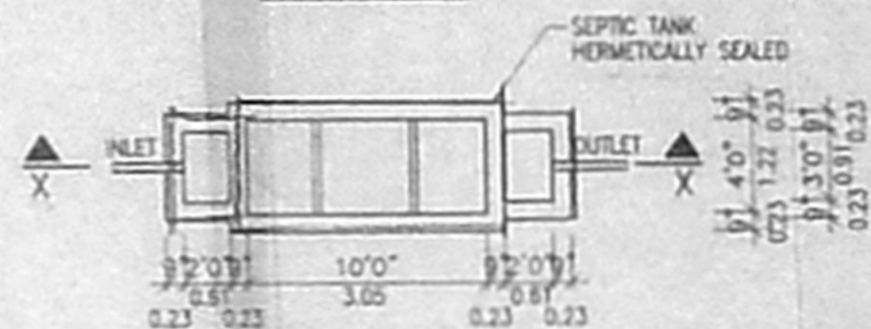


PLAN SEPTIC TANK DETAIL

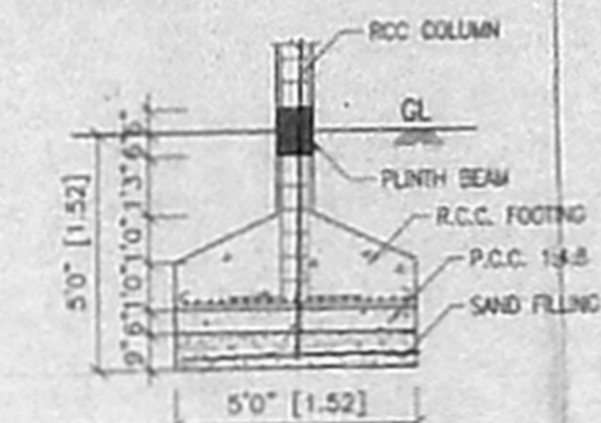


FOOTING DETAIL

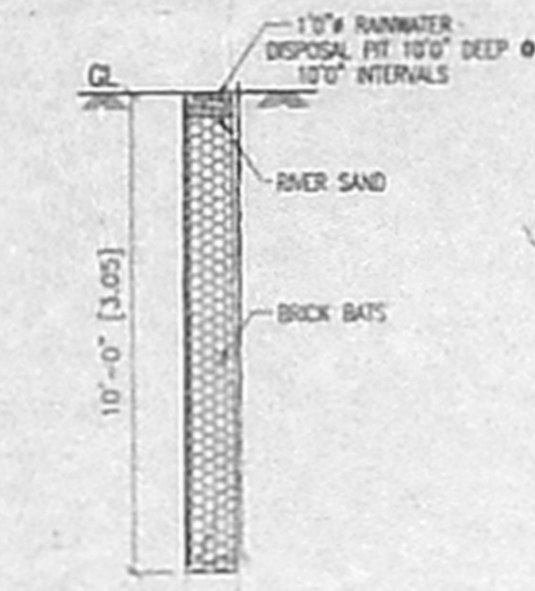


SECTION OF RAINWATER DISPOSAL PIT

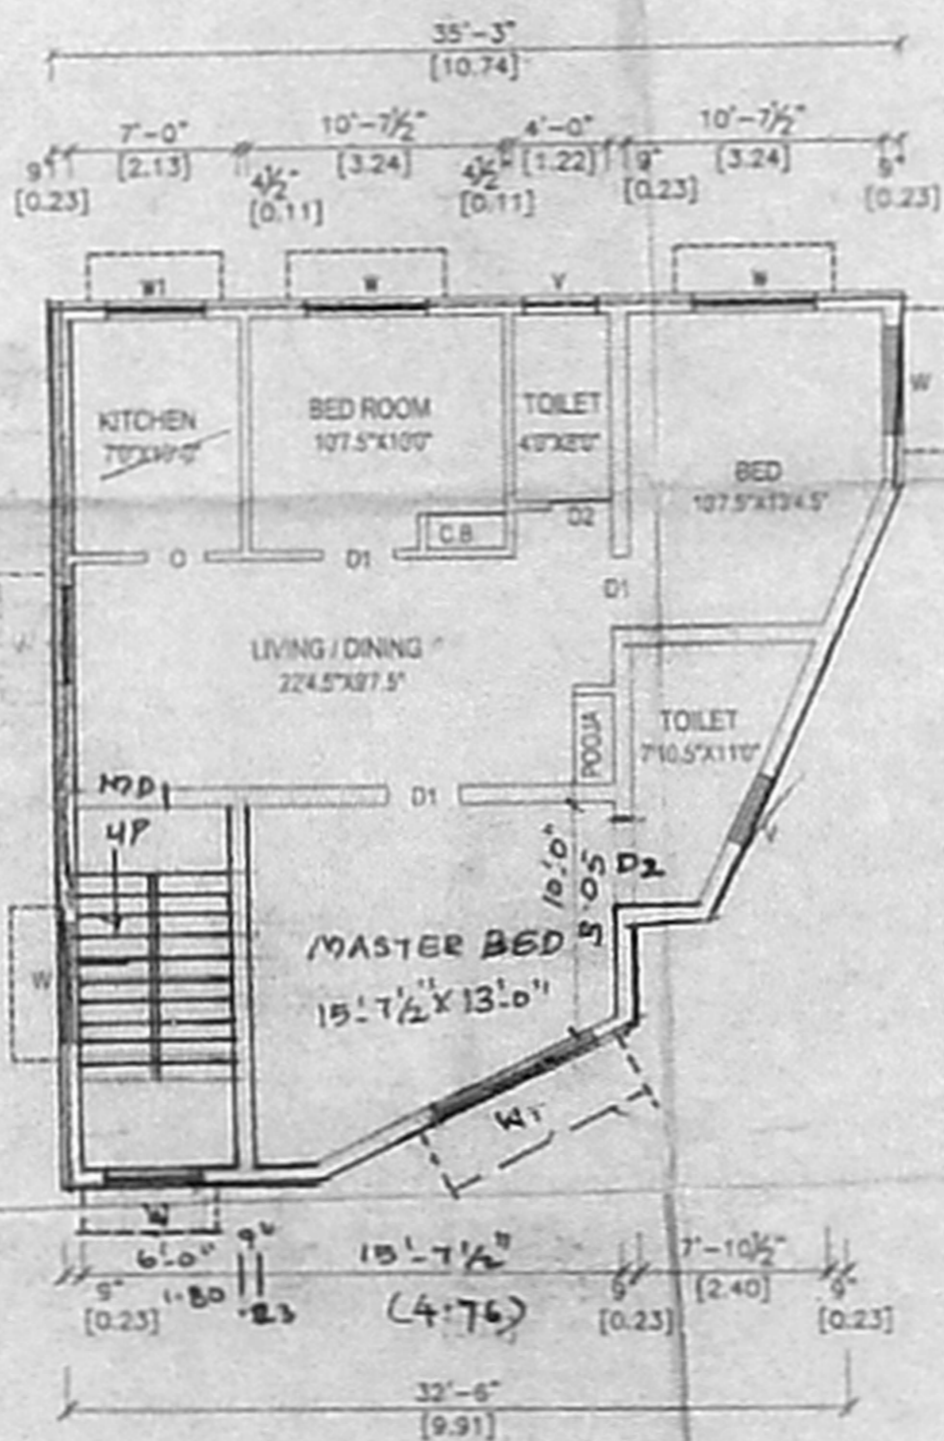

FIRST FLOOR PLAN

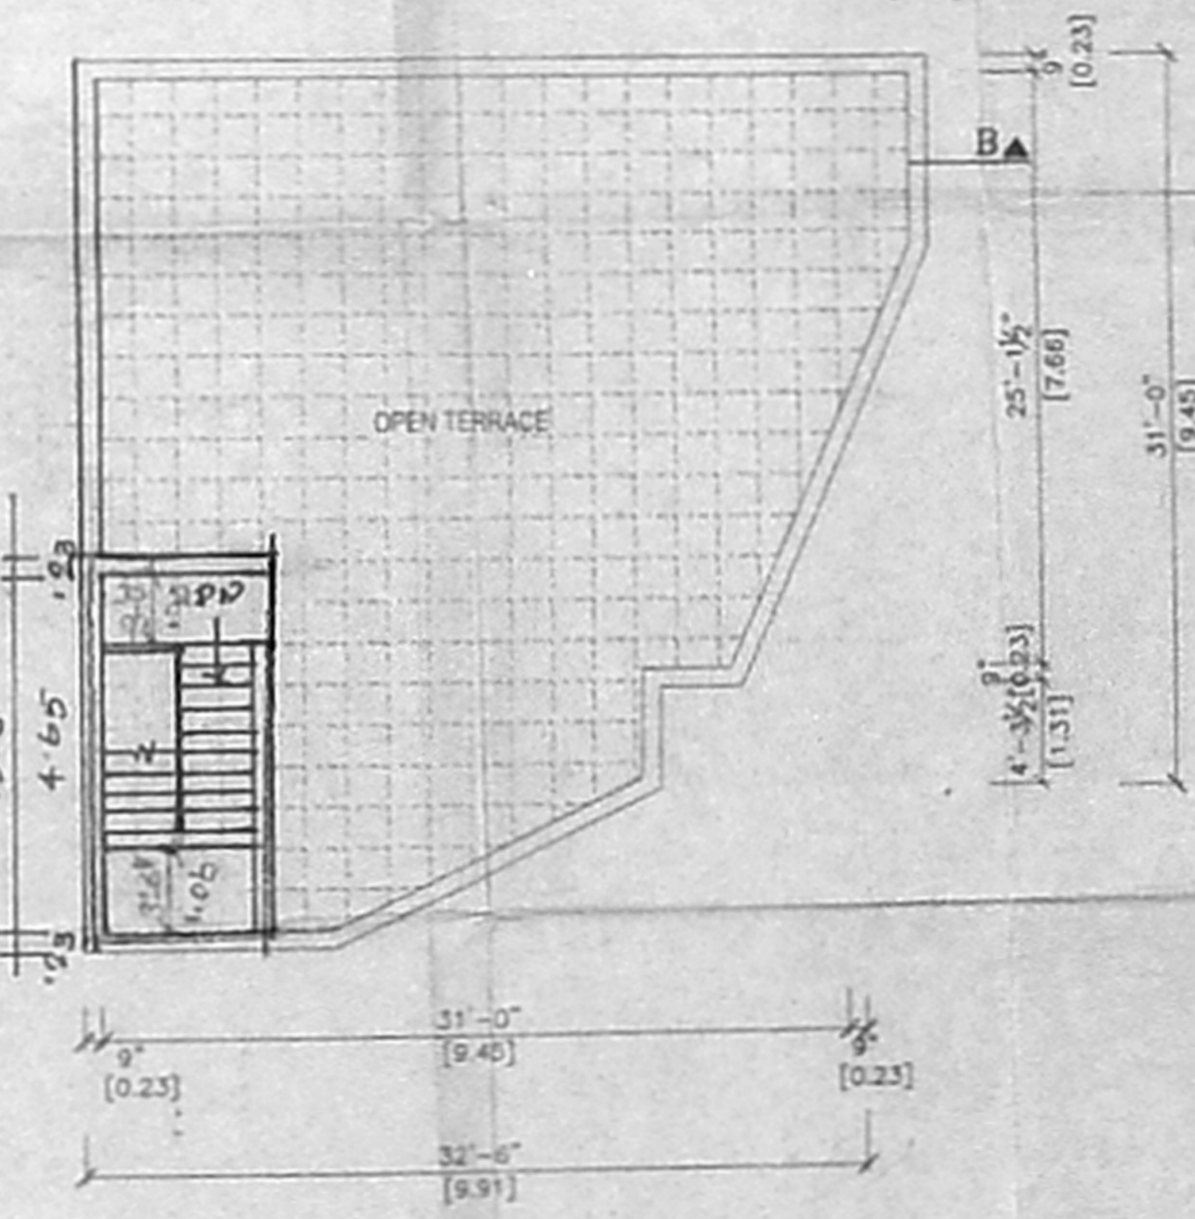

TERRACE FLOOR PLAN

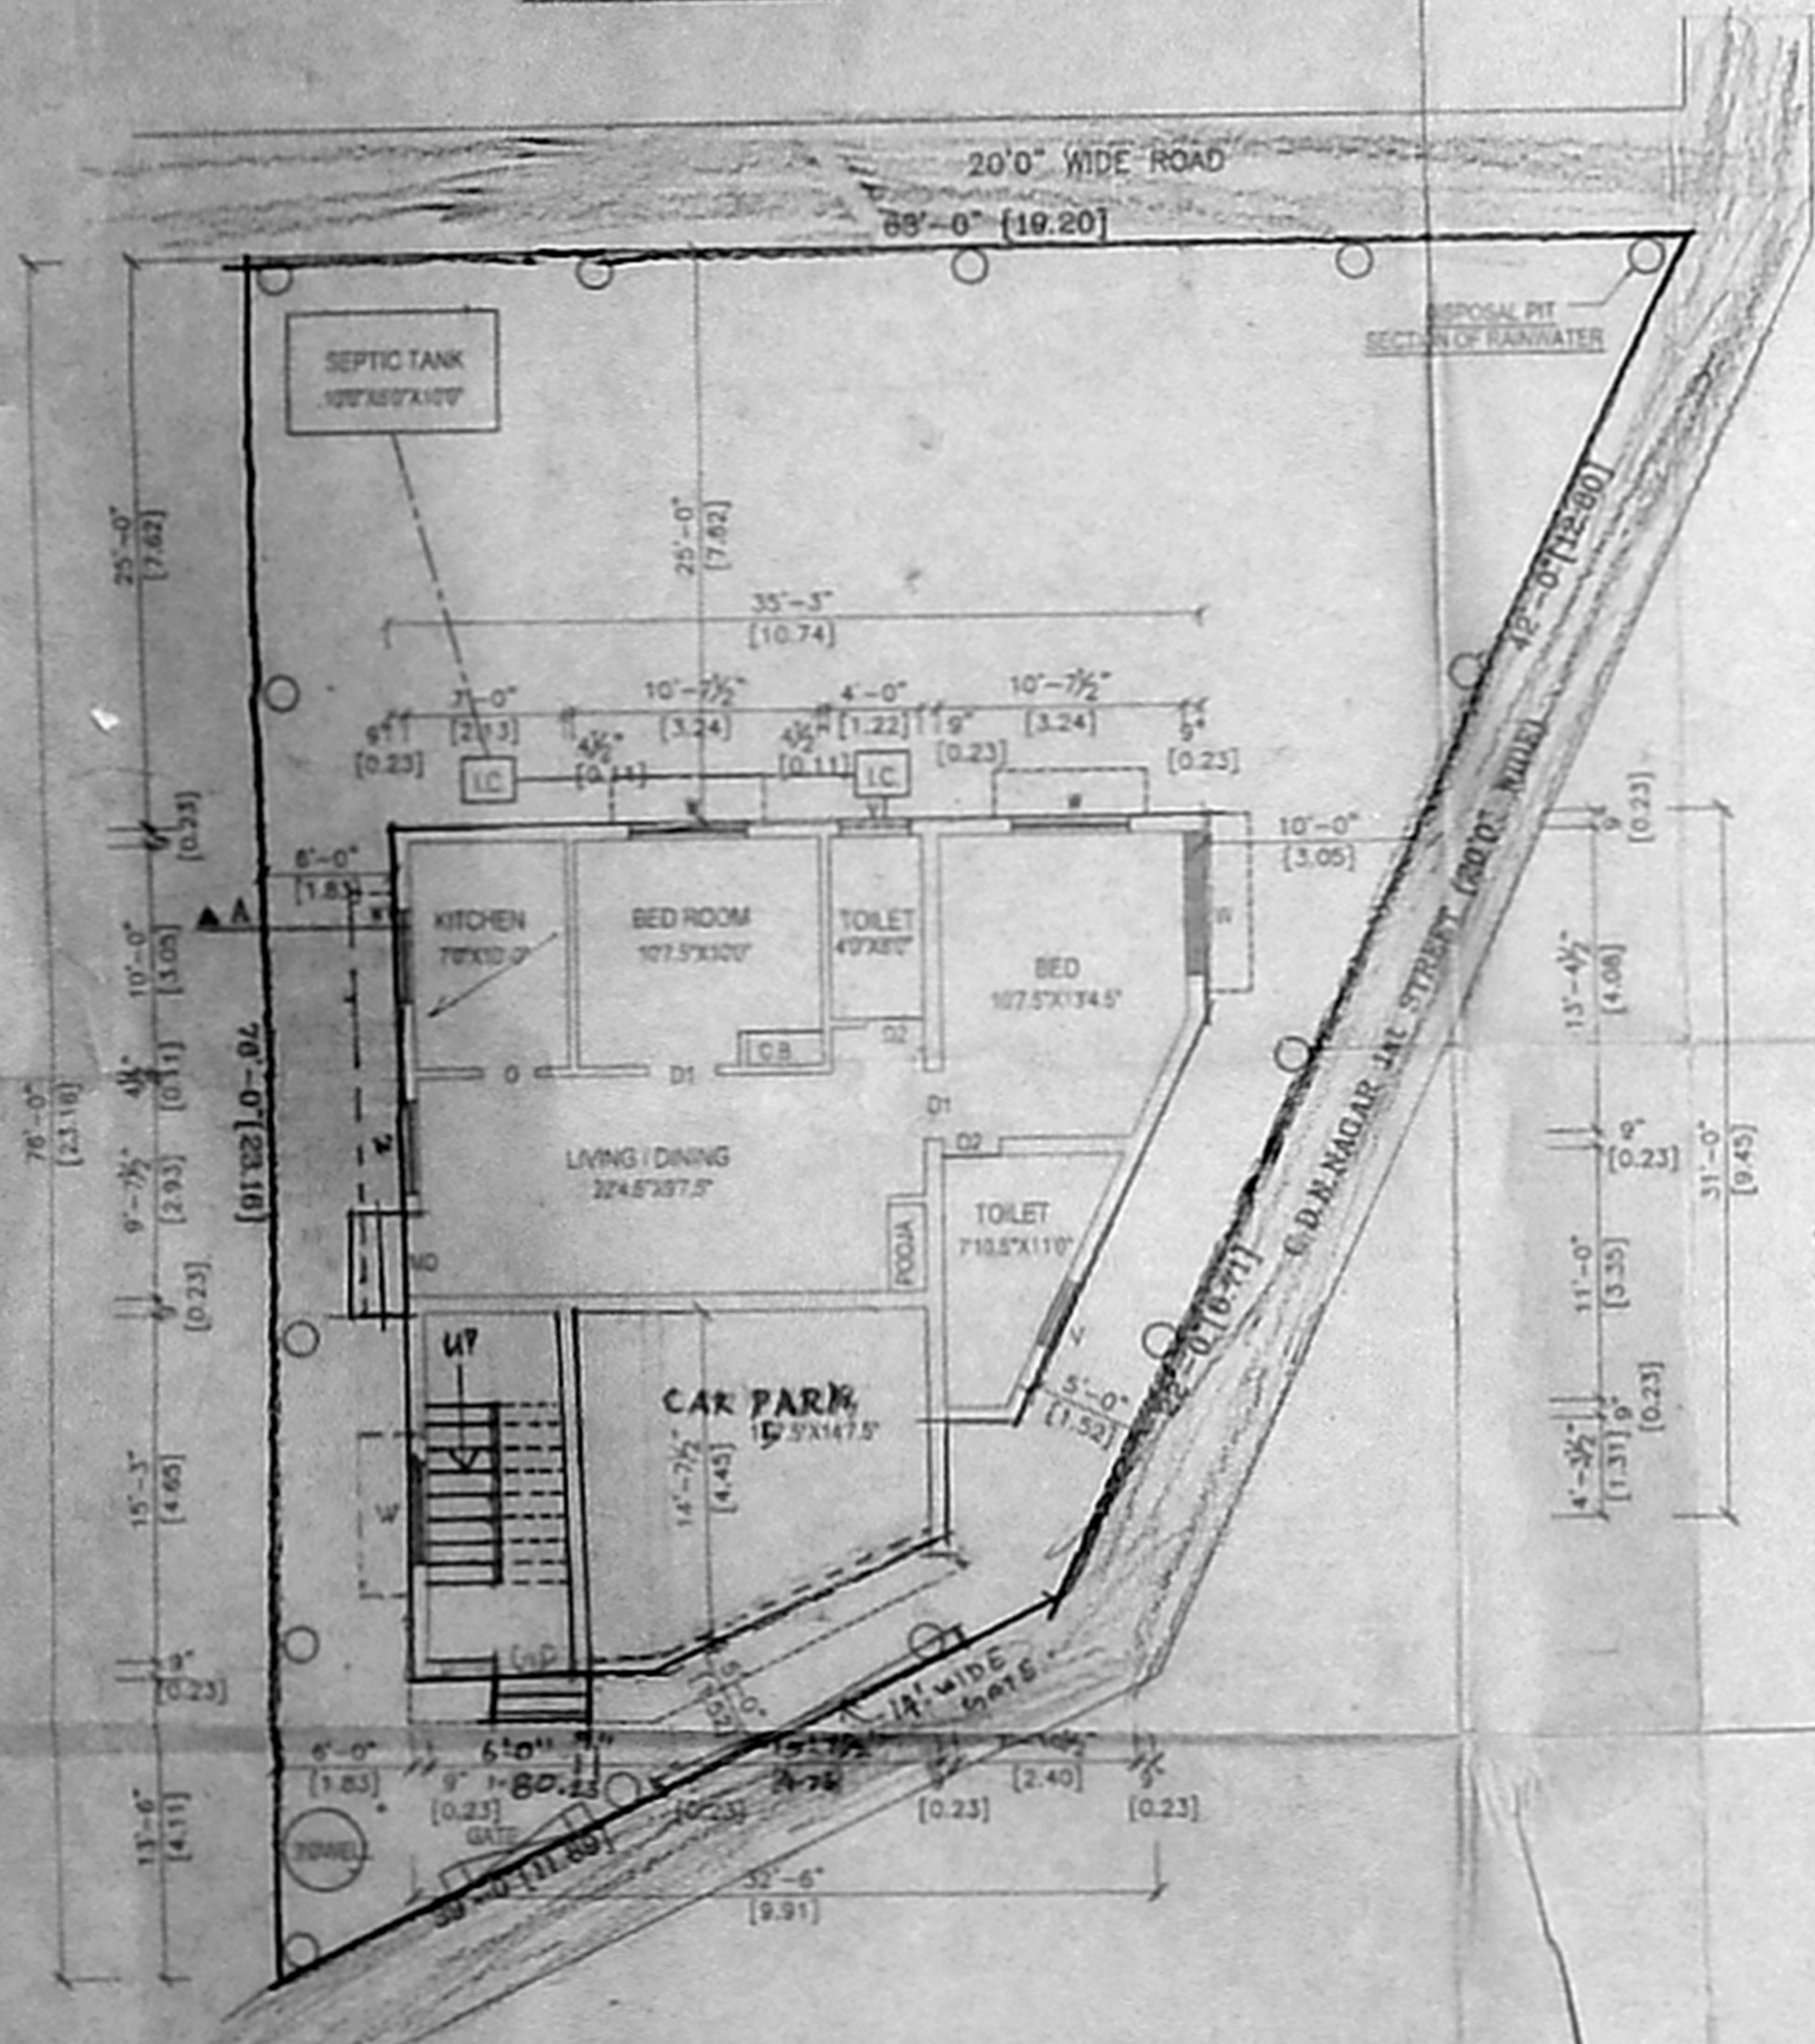

SITE CUM GROUND FLOOR PLAN

APPROVED  
SUBJECT TO THE CONDITIONS IN THIS OFFICE LETTER.  
FOR MEMBER SECRETARY  
CHENNAI METROPOLITAN  
DEVELOPMENT AUTHORITY  
CHENNAI - 600 008.

PLAN SHOWING THE PROPOSED  
RESIDENTIAL BUILDING IN PLOT NO: 290 & 291,  
S.NO: 299/1, C.D.N. NAGAR, 1st STREET,  
NERKUNDRAM VILLAGE AMBATTUR TALUK,  
THIRUVALLUR DISTRICT

CHANNEL  
A/15642/2005

- SPECIFICATION
- FOUNDATION IN R.C.C 1:2:4 MIX WITH NECESSARY REINFORCEMENTS OVER P.C.C & SAND FILLING.
  - BROCKWORK IN C.M 1:5 MIX USING STOCK BRICKS.
  - ALL R.C.C WORKS ARE IN 1:2:4 MIX WITH NECESSARY REINFORCEMENTS.
  - FLOORING CONCRETE 1:4:8 MIX FINISHED WITH CERAMIC TILES JOINERIES ARE IN TEAKWOOD.
  - FINISHING WITH WHITEWASH ONE COAT COLOUR TWO COATS.

JOINERY:

TYPE	DESCRIPTION	SIZE
MD	DOOR	3'3"X7'0" 991x2134
D	"	3'0"X7'0" 915x2134
D1	"	2'6"X7'0" 762x2134
D2	"	2'0"X7'0" 610x2134
W	WINDOW	4'0"X4'6" 1220x1372
V	VENTILATOR	3'0"X2'0" 915x610
R.S.	ROLLING SHUTTER	8'0"X9'0" 2400x2700

AREA STATEMENT:

DESCRIPTION	SQ.FT	SQM
SITE AREA	3940.00	366.00
GROUND FLOOR AREA	1174.00	109.00
FIRST FLOOR AREA	1174.00	109.00
TOTAL FLOOR AREA	2348.00	218.00
PLOT COVERAGE	30%	
F.S.1	0.59	

COLOUR CODE:-  
PROPOSED  
ROAD  
BOUNDARY

OWNER:-  
R. Jeyaraj

N.A. RANJAN NAIK/ANALEE  
B.Arch, A.I.I.A., M.C.A.  
ARCHITECT/LICENCED SURVEYOR  
COUNCIL REG. NO. CA/17/13127  
CORPORATION OF CHENNAI  
REG. NO. WD/D/1802/190  
67, 2nd TRUST MAIN ROAD, CHENNAI - 28.  
PHONE: 52101855

LICENSED SURVEYOR: