


திட்ட வரைபட அனுமதி எண்
A/2676/572/2006


ஒப்பளிக்கப்பட்டது
இவ்வலுவலகக் கட்டிட எண் A/17473/05
கான் 12/06ல் குறிப்பிடப்பட்டுள்ள
வரையறைகளுக்கு உட்பட்டது

உறுப்பினர் செயலகத்தாக
சென்னைப் பெருநகர் வளர்ச்சிக் குழுமம்
சென்னை - 600 008.


SECTION - AA

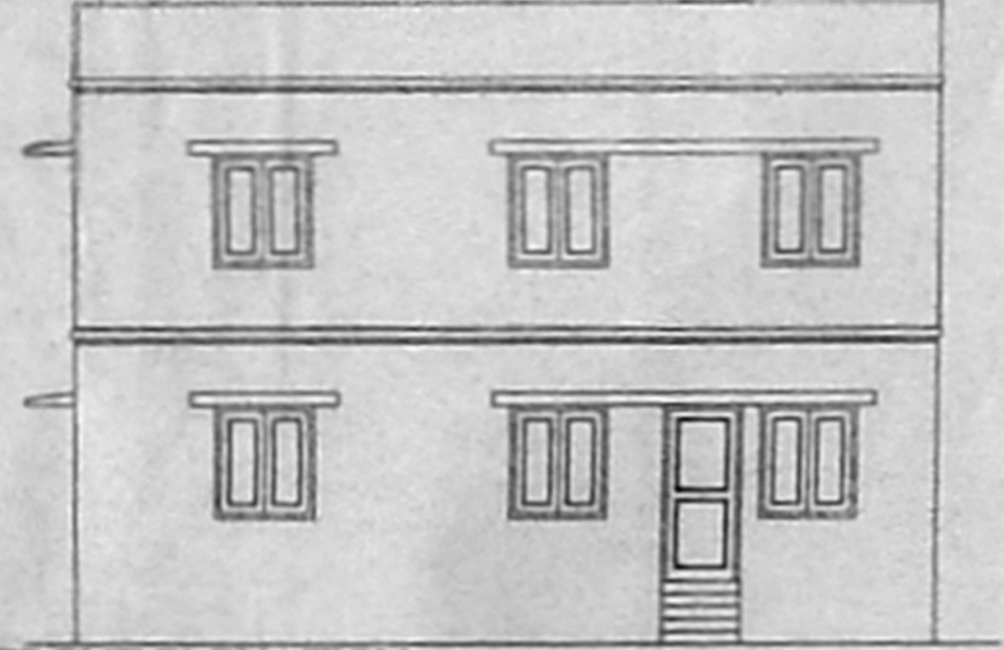

FRONT ELEVATION

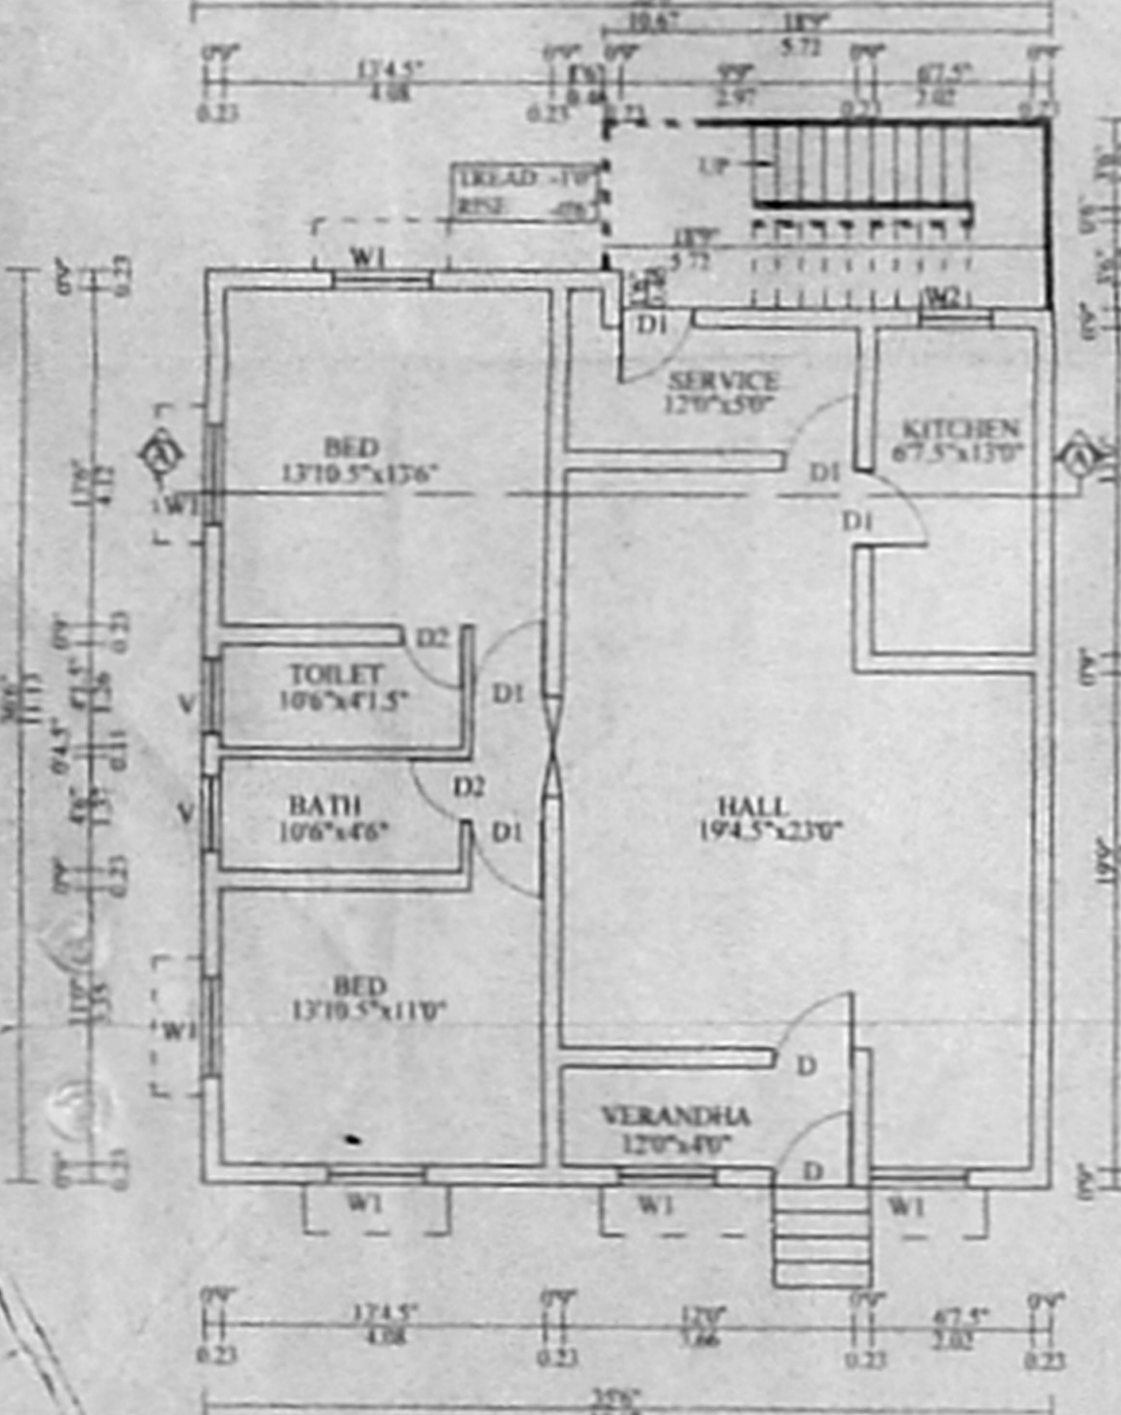


EXISTING GROUND FLOOR PLAN

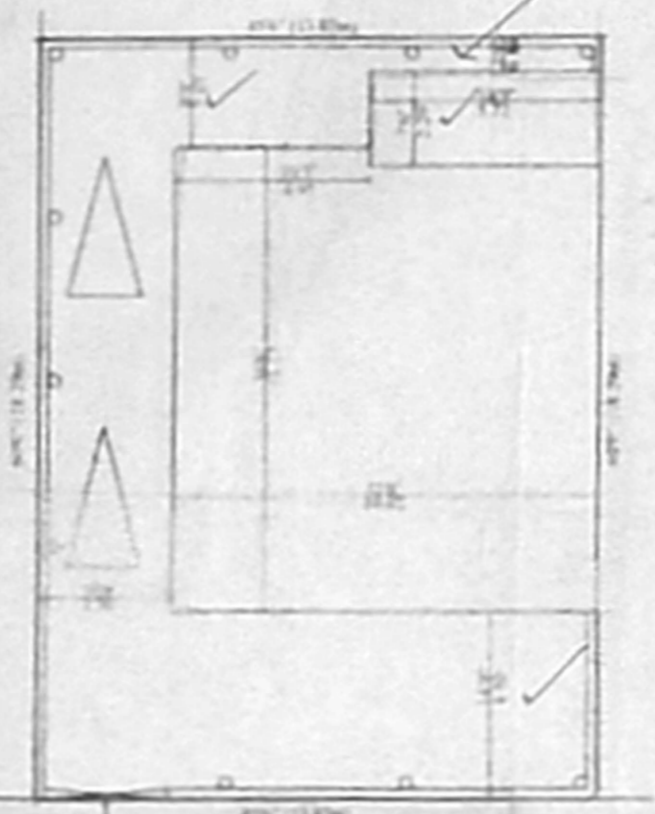


SITE PLAN
SCALE 1" = 160" (1:200)




KEY PLAN
N.T.S.

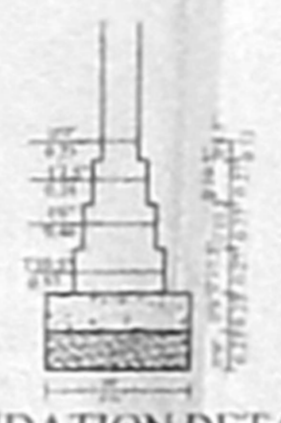


FOUNDATION DETAIL
SCALE 1" = 40" (1:50)

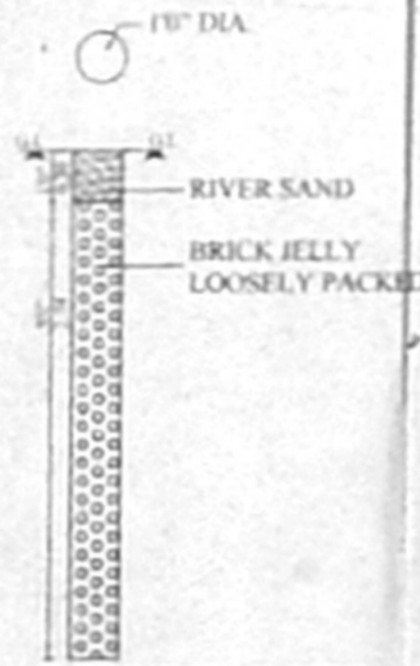

PERCOLATION PIT FOR RWH
SCALE 1" = 40" (1:50)

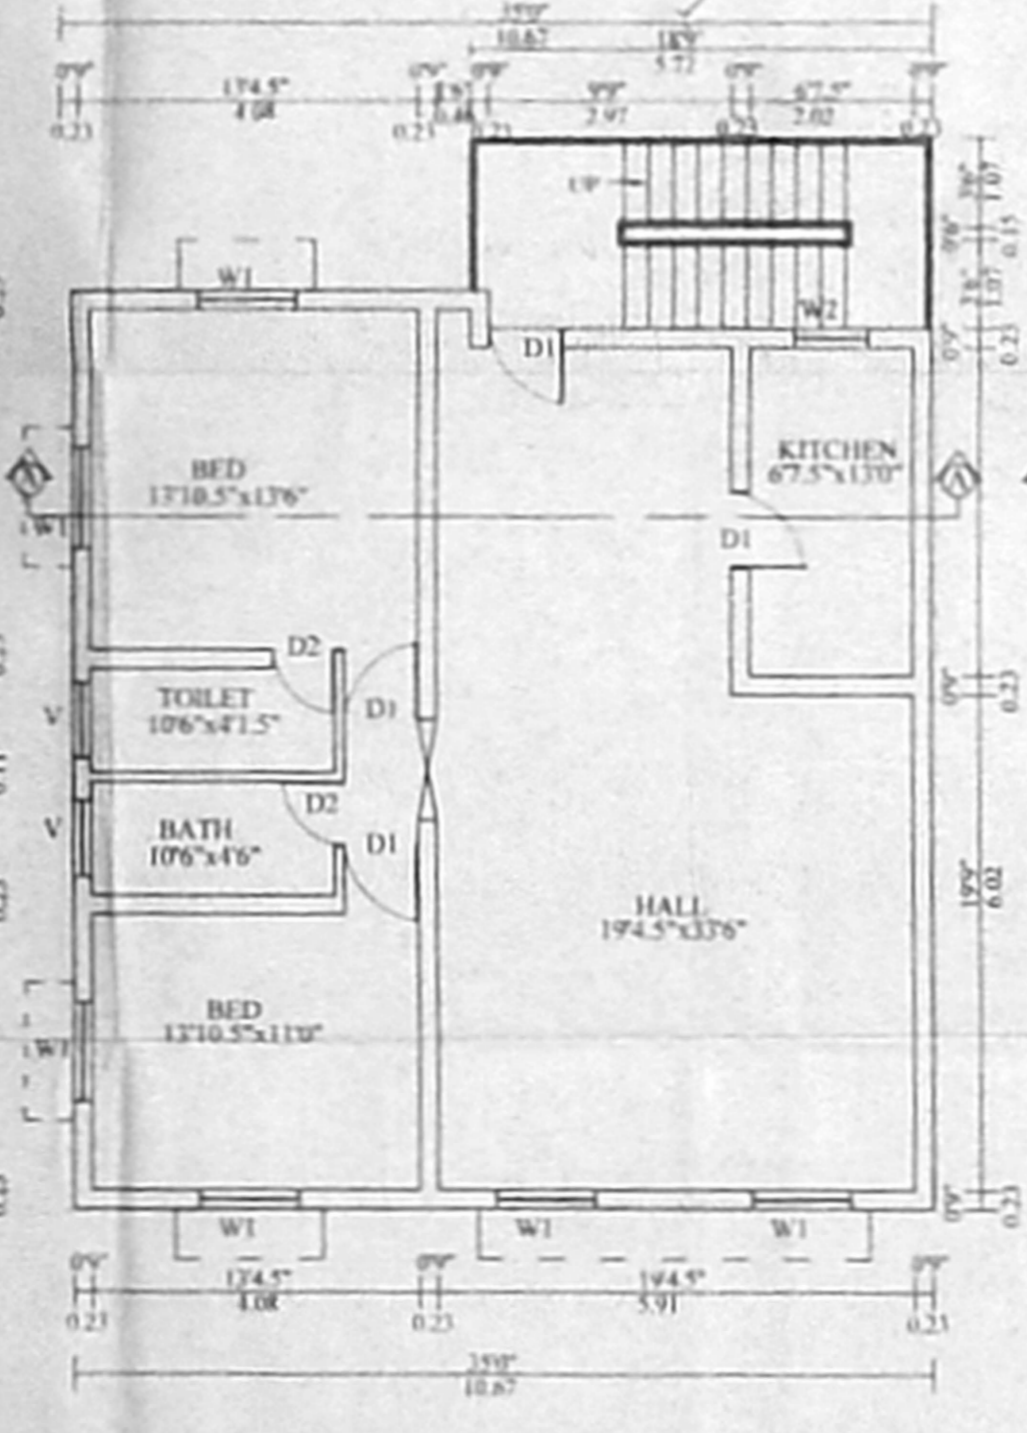

PROPOSED FIRST FLOOR PLAN

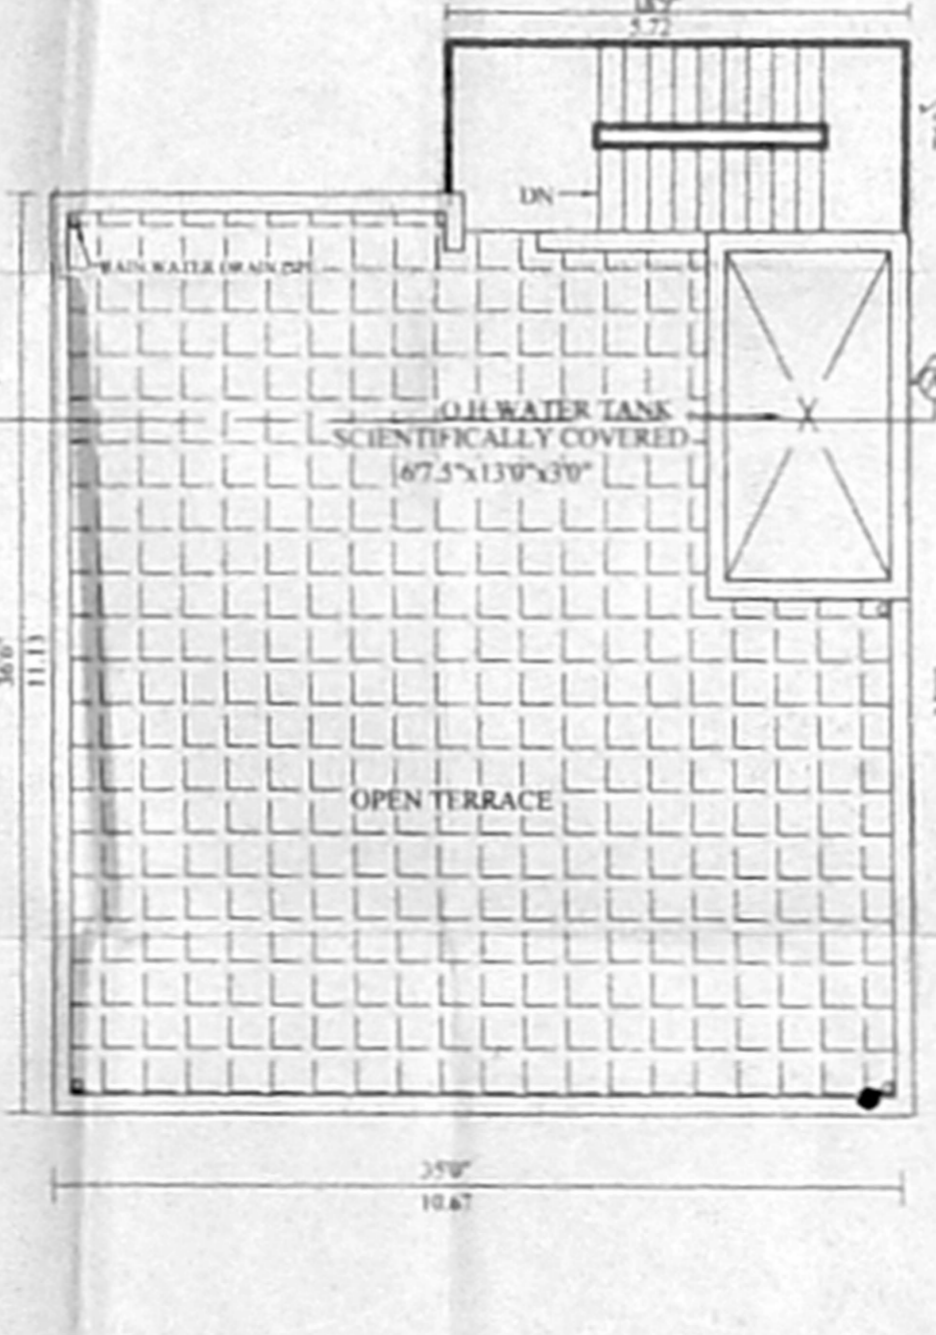

TERRACE FLOOR PLAN

REVISED PLAN SHOWING THE PROPOSED
ADDITIONS AND ALTRATIONS TO THE
EXISTING BUILDING AT PLOT NO: 5B,
IIIrd AVENUE, BESENT NAGAR,
CHENNAI-600 090 IN T.S.NO:29/37, BLOCK
NO:26, OLD DOOR NO:26, NEW DOOR
NO:6, L.A.NO:48/72, URUR-VILLAGE, RP II
PREVIOUS SANCTION: BA/908/76, A/1/17473/06
PPA/417/79, ZONE NO:10, DIVISION:162

SCHEDULE OF JOINERY

| TYPE | DESCRIPTION | SIZE | |
|------|-------------|-----------|-----------|
| | | FT | M |
| D | DOOR | 3'3"x7'0" | 0.99x2.13 |
| D1 | DOOR | 3'0"x7'0" | 0.91x2.13 |
| D2 | DOOR | 2'6"x7'0" | 0.76x2.13 |
| W1 | WINDOW | 4'0"x4'6" | 1.21x1.37 |
| W2 | WINDOW | 3'0"x3'0" | 0.91x0.91 |
| V | VENTILATOR | 3'0"x2'0" | 0.91x0.61 |

AREA STATEMENT 61.7x43

| | SFT | SQ.M |
|---------------|---------|--------|
| PLOT EXTENT | 2730.00 | 253.72 |
| EXG.G.FLOOR | 1390.00 | 129.18 |
| PRO.F.FLOOR | 1390.00 | 129.18 |
| TOTAL AREA | 2780.00 | 258.36 |
| PLOT COVERAGE | 50.92% | |
| F.S.I | 1.01 | |

SCALE : 1" : 80" (1:100)
ALL DIMENSIONS ARE IN 'm'

COLOUR INDEX

| EXISTING | PROPOSED |
|----------|----------|
| ROAD | |
| BOUNDARY | |

OWNER

ENGINEER / L.B.S

M. S. SIVAN, BE, MTP, AIPP,
Licensed Building Surveyor
Class-1 No. 696
Chennai Corporation
No: 14, 5th Street, B.V. Nagar,
Adyar, Chennai-600020 Phone: 4405609