




FRONT ELEVATION

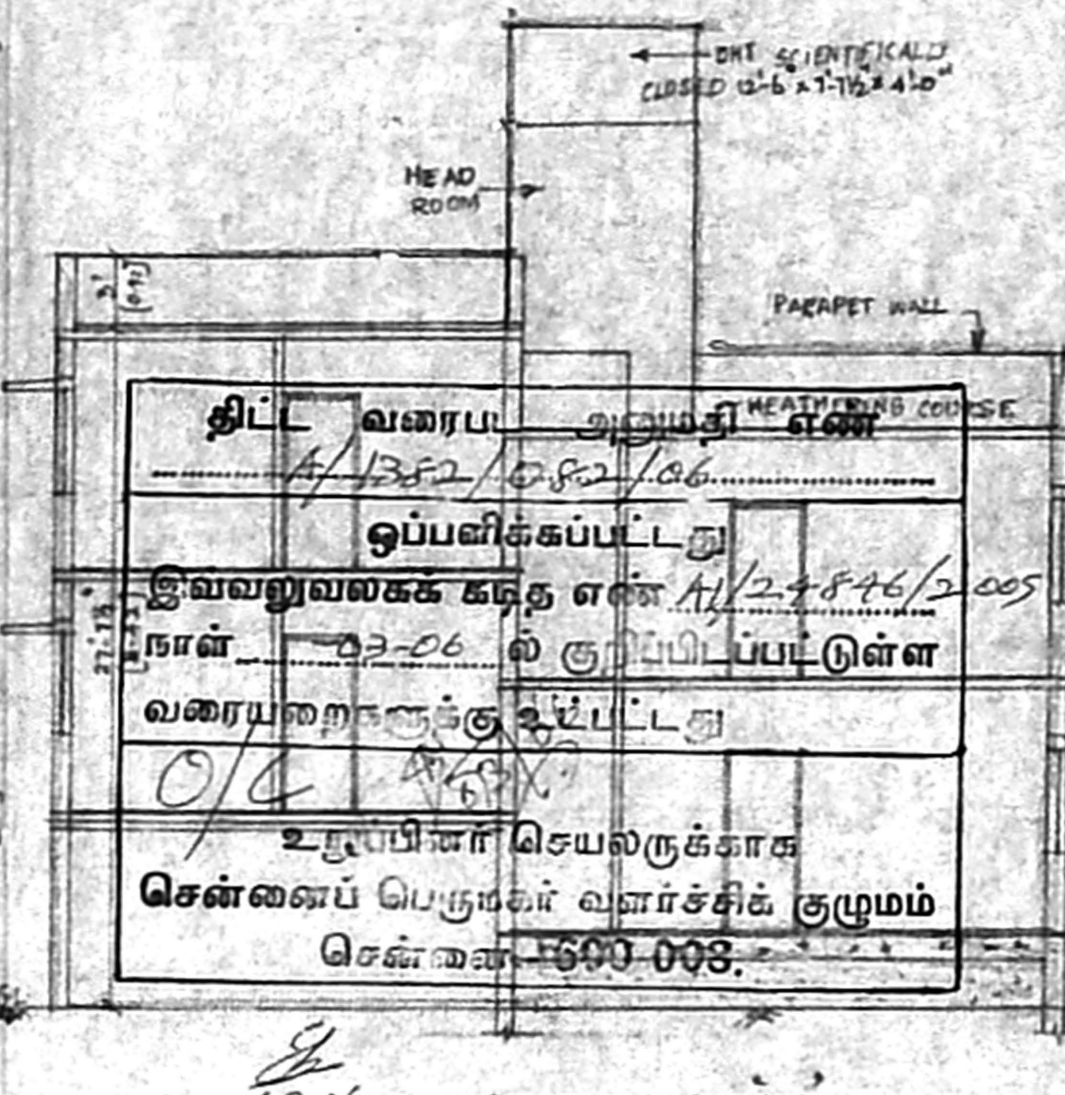

SECTION AT A-B

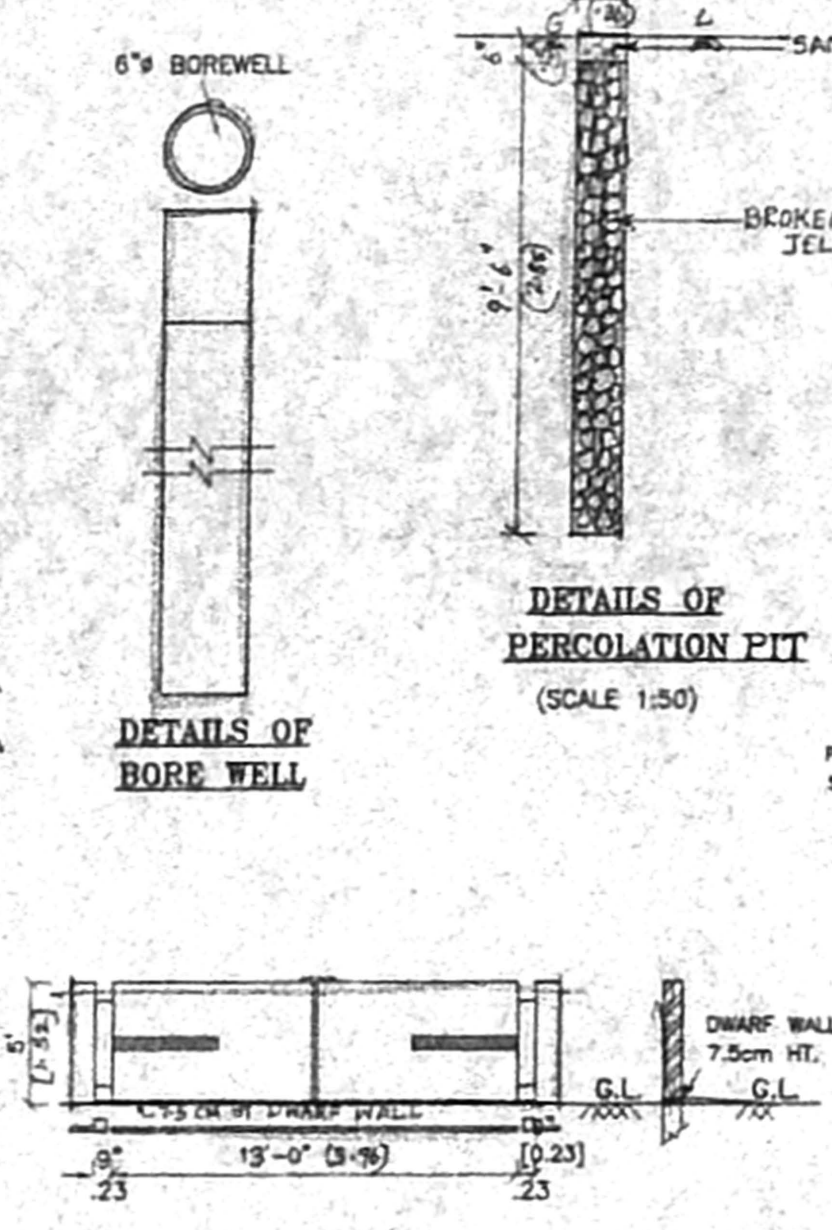


GATE PLAN & ELEVATION

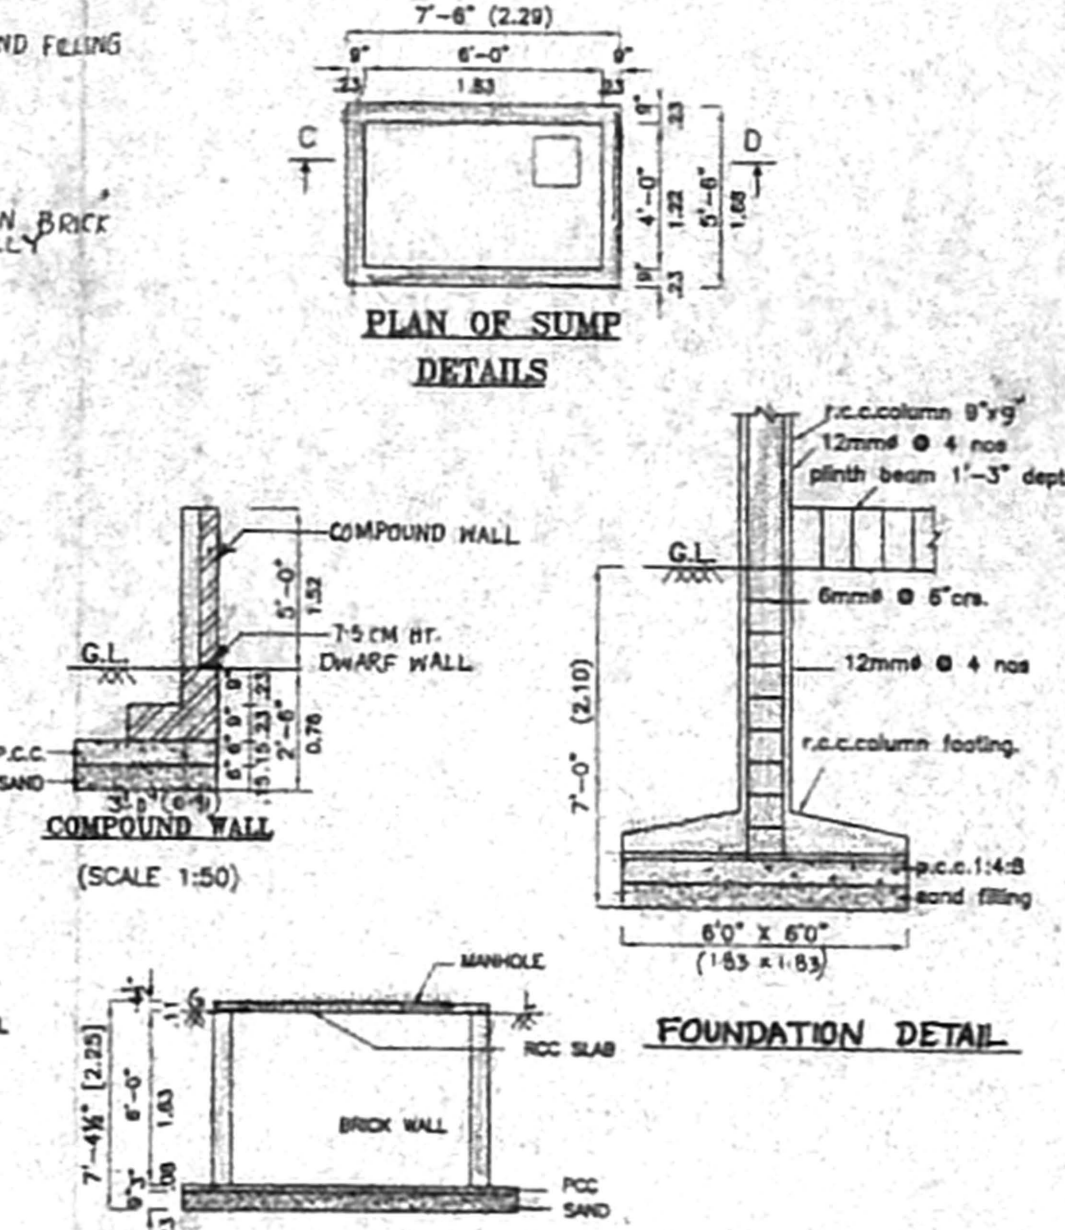


FOUNDATION DETAIL


SECTION ON 'CD'

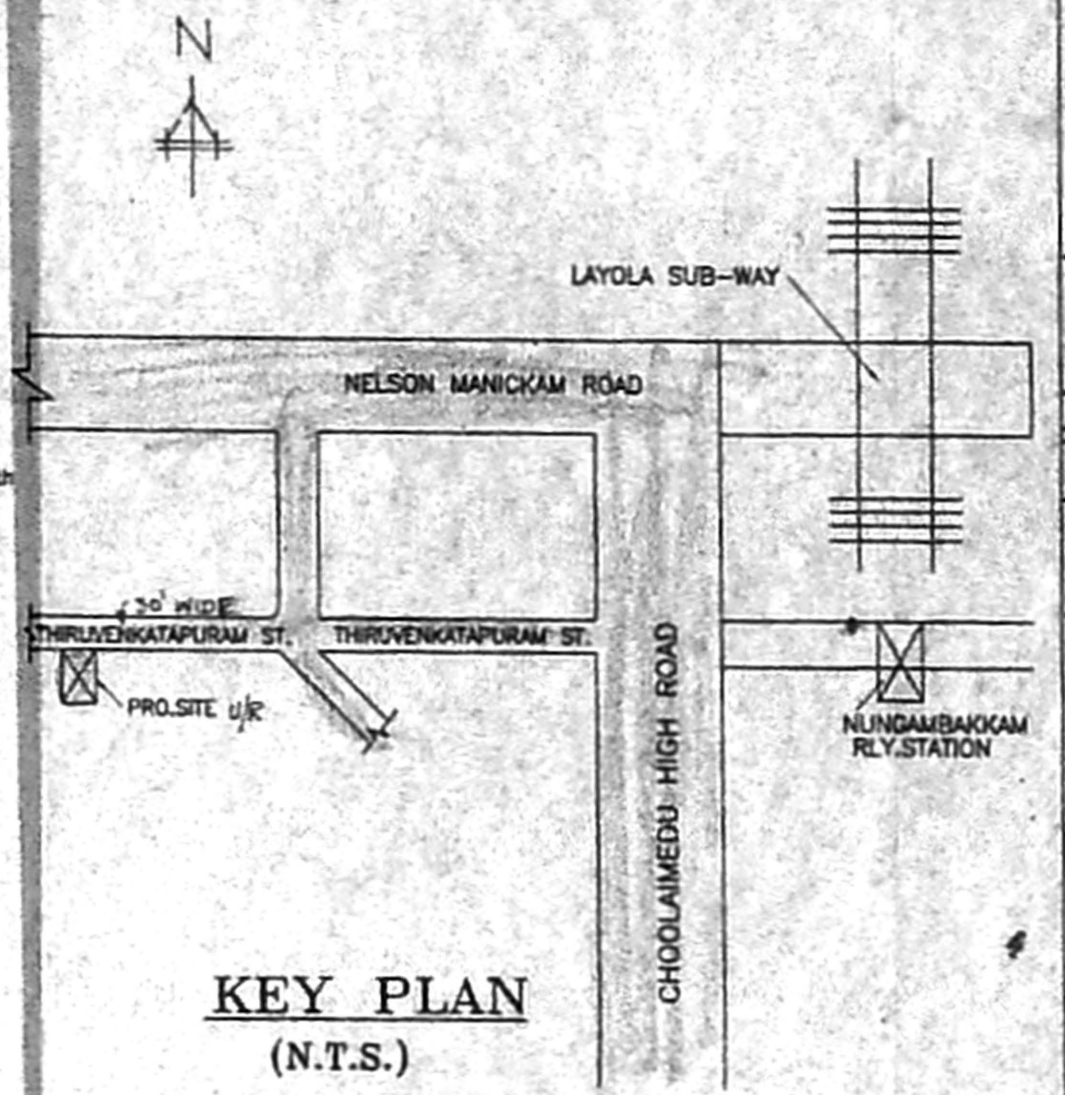


KEY PLAN (N.T.S.)

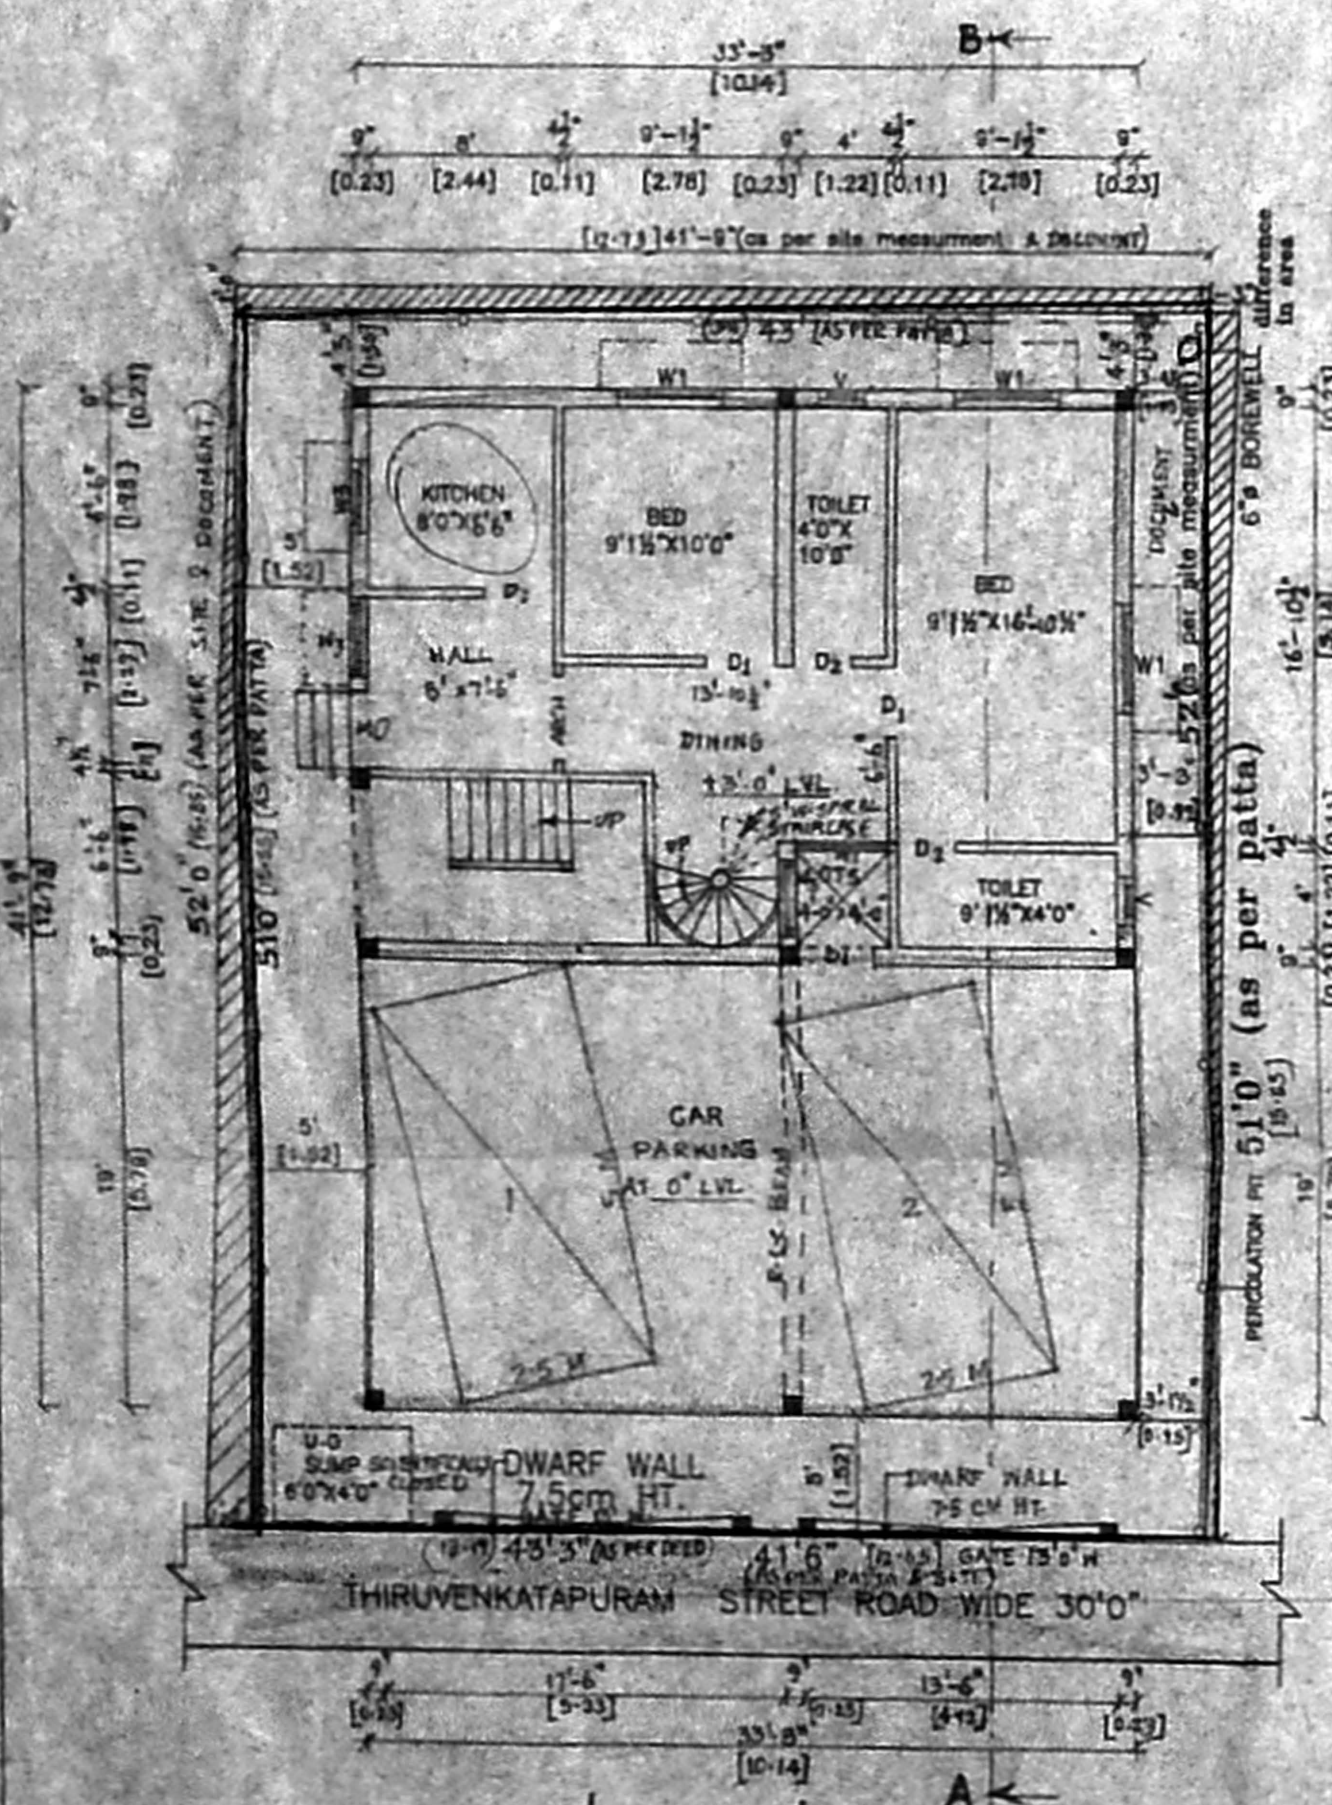


SITE CUM/STILT (PL)/GROUND FLOOR PLAN (PL)

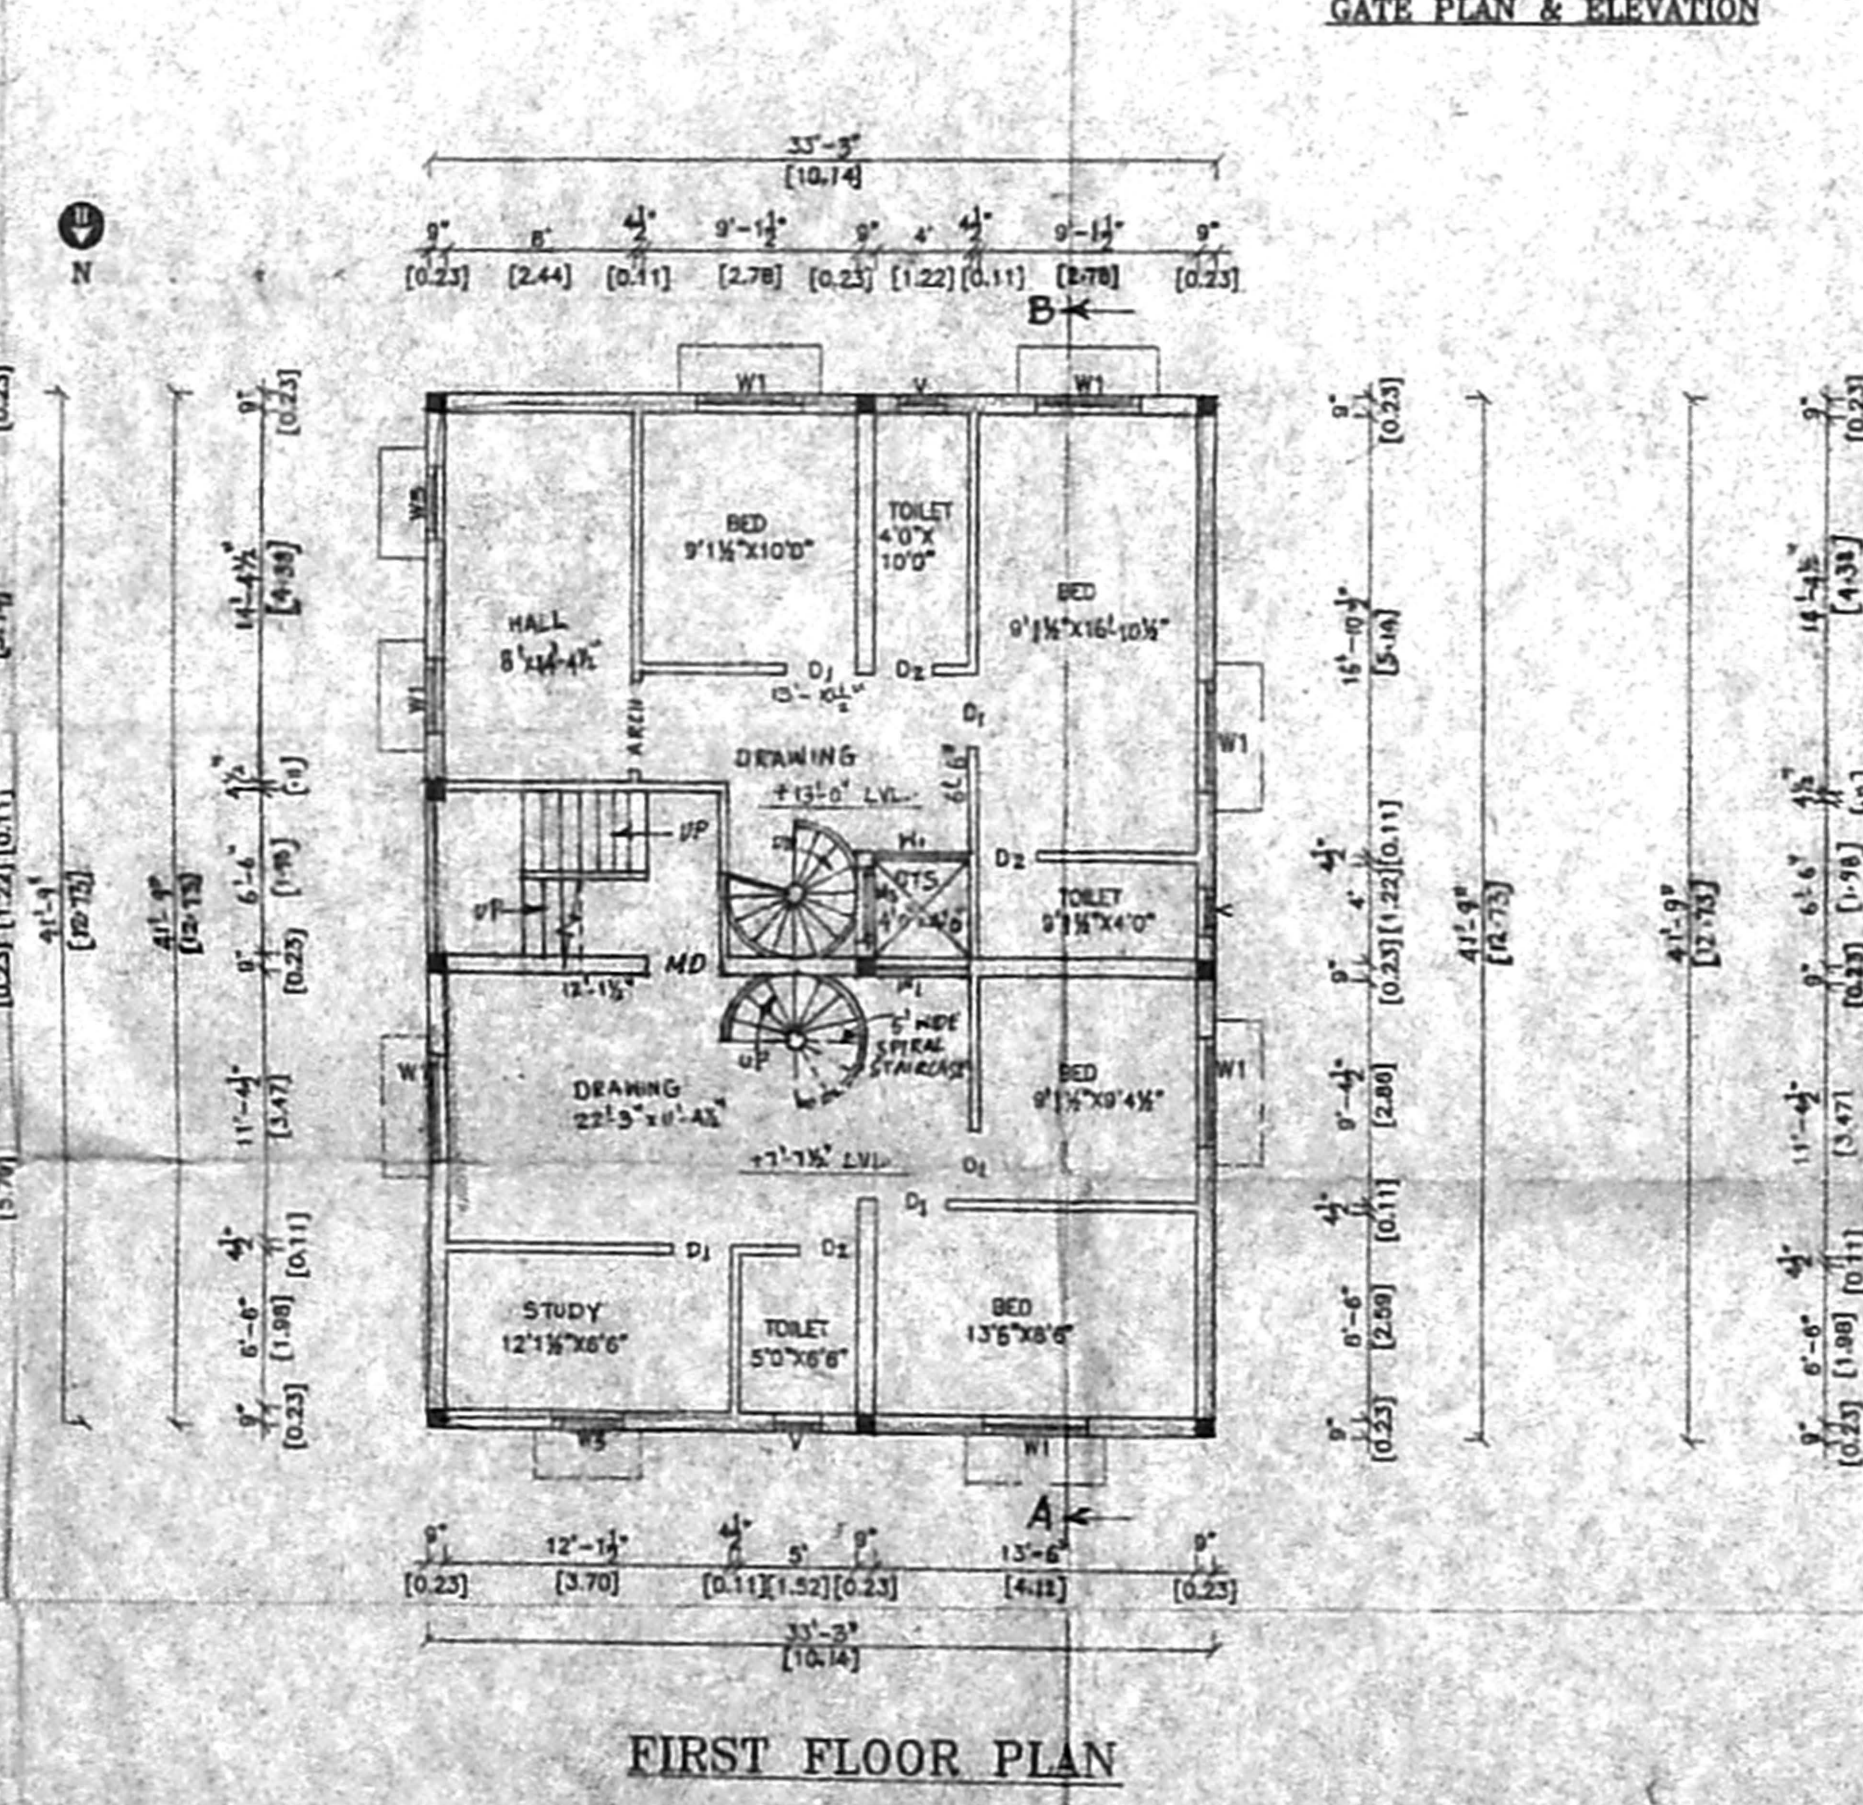

FIRST FLOOR PLAN

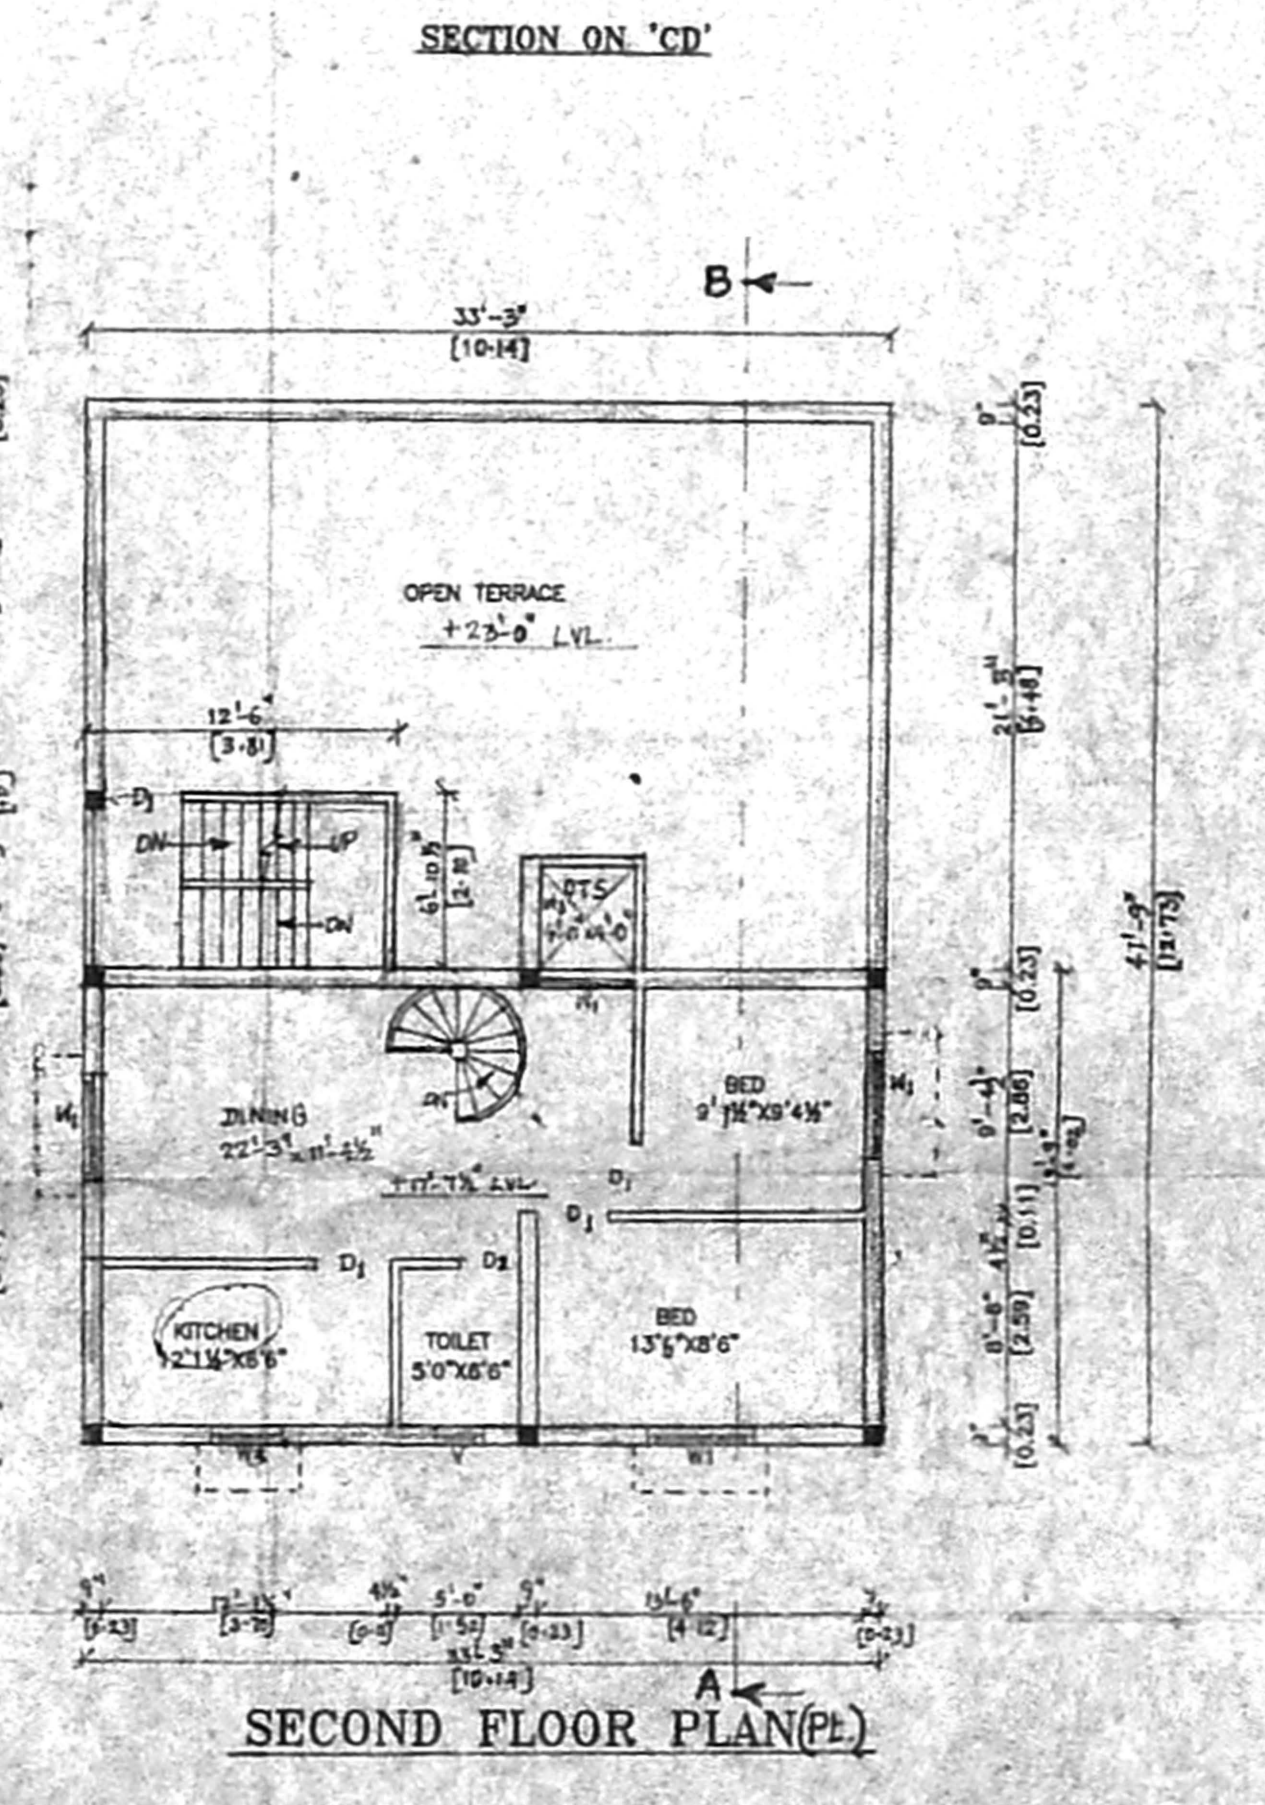

SECOND FLOOR PLAN (PL)

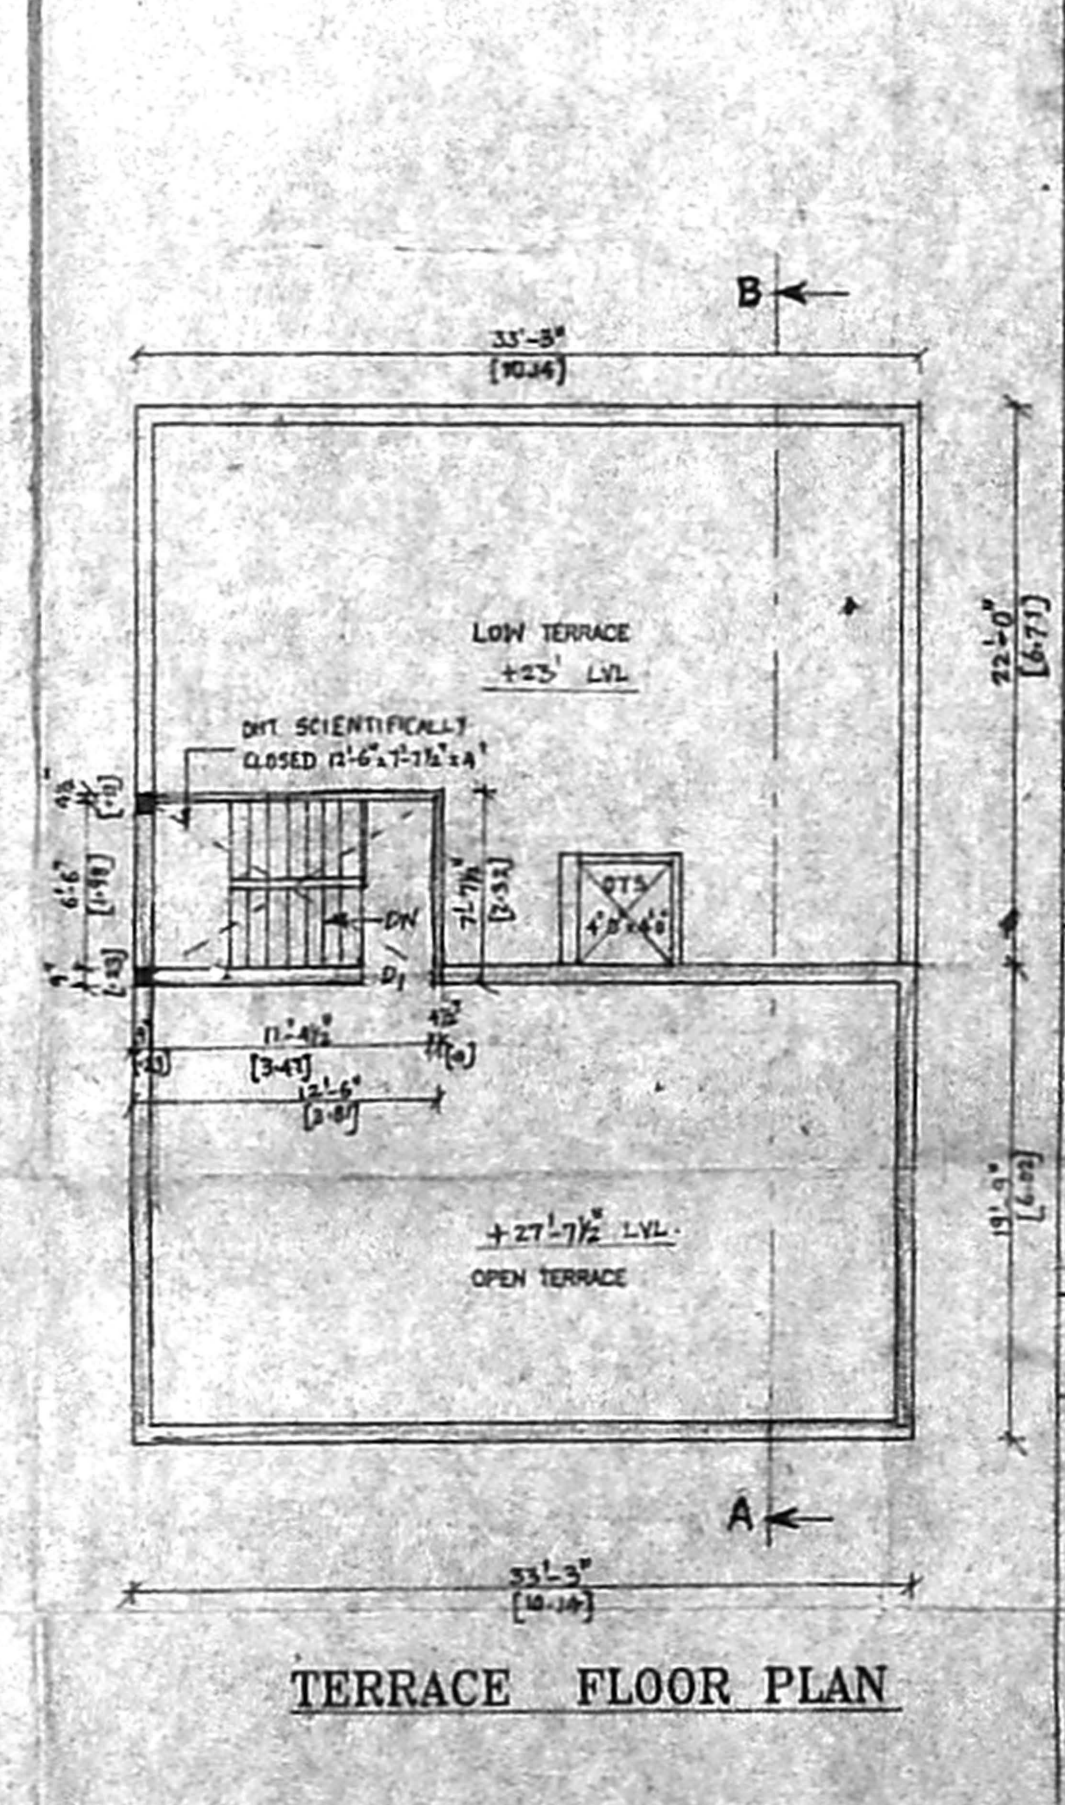

TERRACE FLOOR PLAN

PLAN SHOWING THE PROPOSED BUILDING @ NEW NO:69, OLD NO:24 THIRUVENKATAPURAM ST. CHOLLAIMEDU, CHENNAI-94. T.S.NO:128/1, 128/3 & 128/4, BLOCK NO:15, PULIYUR VILLAGE DIVISION:76 ZONE V

- SPECIFICATIONS
- FOUNDATION 1:2:4 MIX.
 - FLOORING WITH BRICK JELLY IN 1:2:5 MIX WITH PLASTERING IN CM (1/2) 12.7MM THICK.
 - RCC LINTEL 1:2:4 MIX.
 - RCC SUNSHADE 1:2:4 MIX.
 - STOCK BRICK IN CM 1:6 MIX WITH PLASTERING IN CM (1/2) 12.7MM TH.
 - 9" THICK PARAPET WALL 2'-6" HIGH.
 - RCC ROOF SLAB 1:2:4 MIX WITH WEATHERING COURSE ABOVE.

SCHEDULE OF JOINERY

NO	DESCRIPTION	SIZE	QTY
1.	MD DOOR	3'-3" X 7'-0"	1.00 X 2.10
2.	D1 DOOR	3'-0" X 7'-0"	0.91 X 2.10
3.	D2 DOOR	2'-6" X 7'-0"	0.76 X 2.10
4.	W1 WINDOW	4'-6" X 4'-0"	1.37 X 1.22
5.	W2 WINDOW	3'-6" X 4'-0"	1.07 X 1.22
6.	W3 WINDOW	3'-0" X 4'-0"	0.91 X 1.22
7.	V VENTILATOR	2'-0" X 2'-0"	0.61 X 0.61

COLOUR INDEX

PROPOSED	ROAD	
ROAD	ROAD	
PLOT BOUNDARY	PLOT BOUNDARY	
AREA STATEMENT	SQ.FT.	SQ.M.
PLOT EXTENT	2154.75	200.17
STILT FLOOR AREA	631.75	58.69
GROUND FLOOR AREA (PL)	740.44	68.79
FIRST FLOOR AREA	1372.19	127.48
SECOND FLOOR AREA (PL)	742.56	68.98
TOTAL BUILTUP AREA	2886.94	265.75
F.S.I.	1.35	
PLOT COVERAGE	63.68%	

OWNER SIGNATURE: *Rehman*

A SUNDAR, B.E. MIE, LICENSED SURVEYOR, Corporation of Chennai, Class-I No: No. 28, V.O.C Street, Kumbakonam, Chennai - 600 024. Ph: 24839088 (O) 24834194 (R)

LICENSED SURVEYOR