
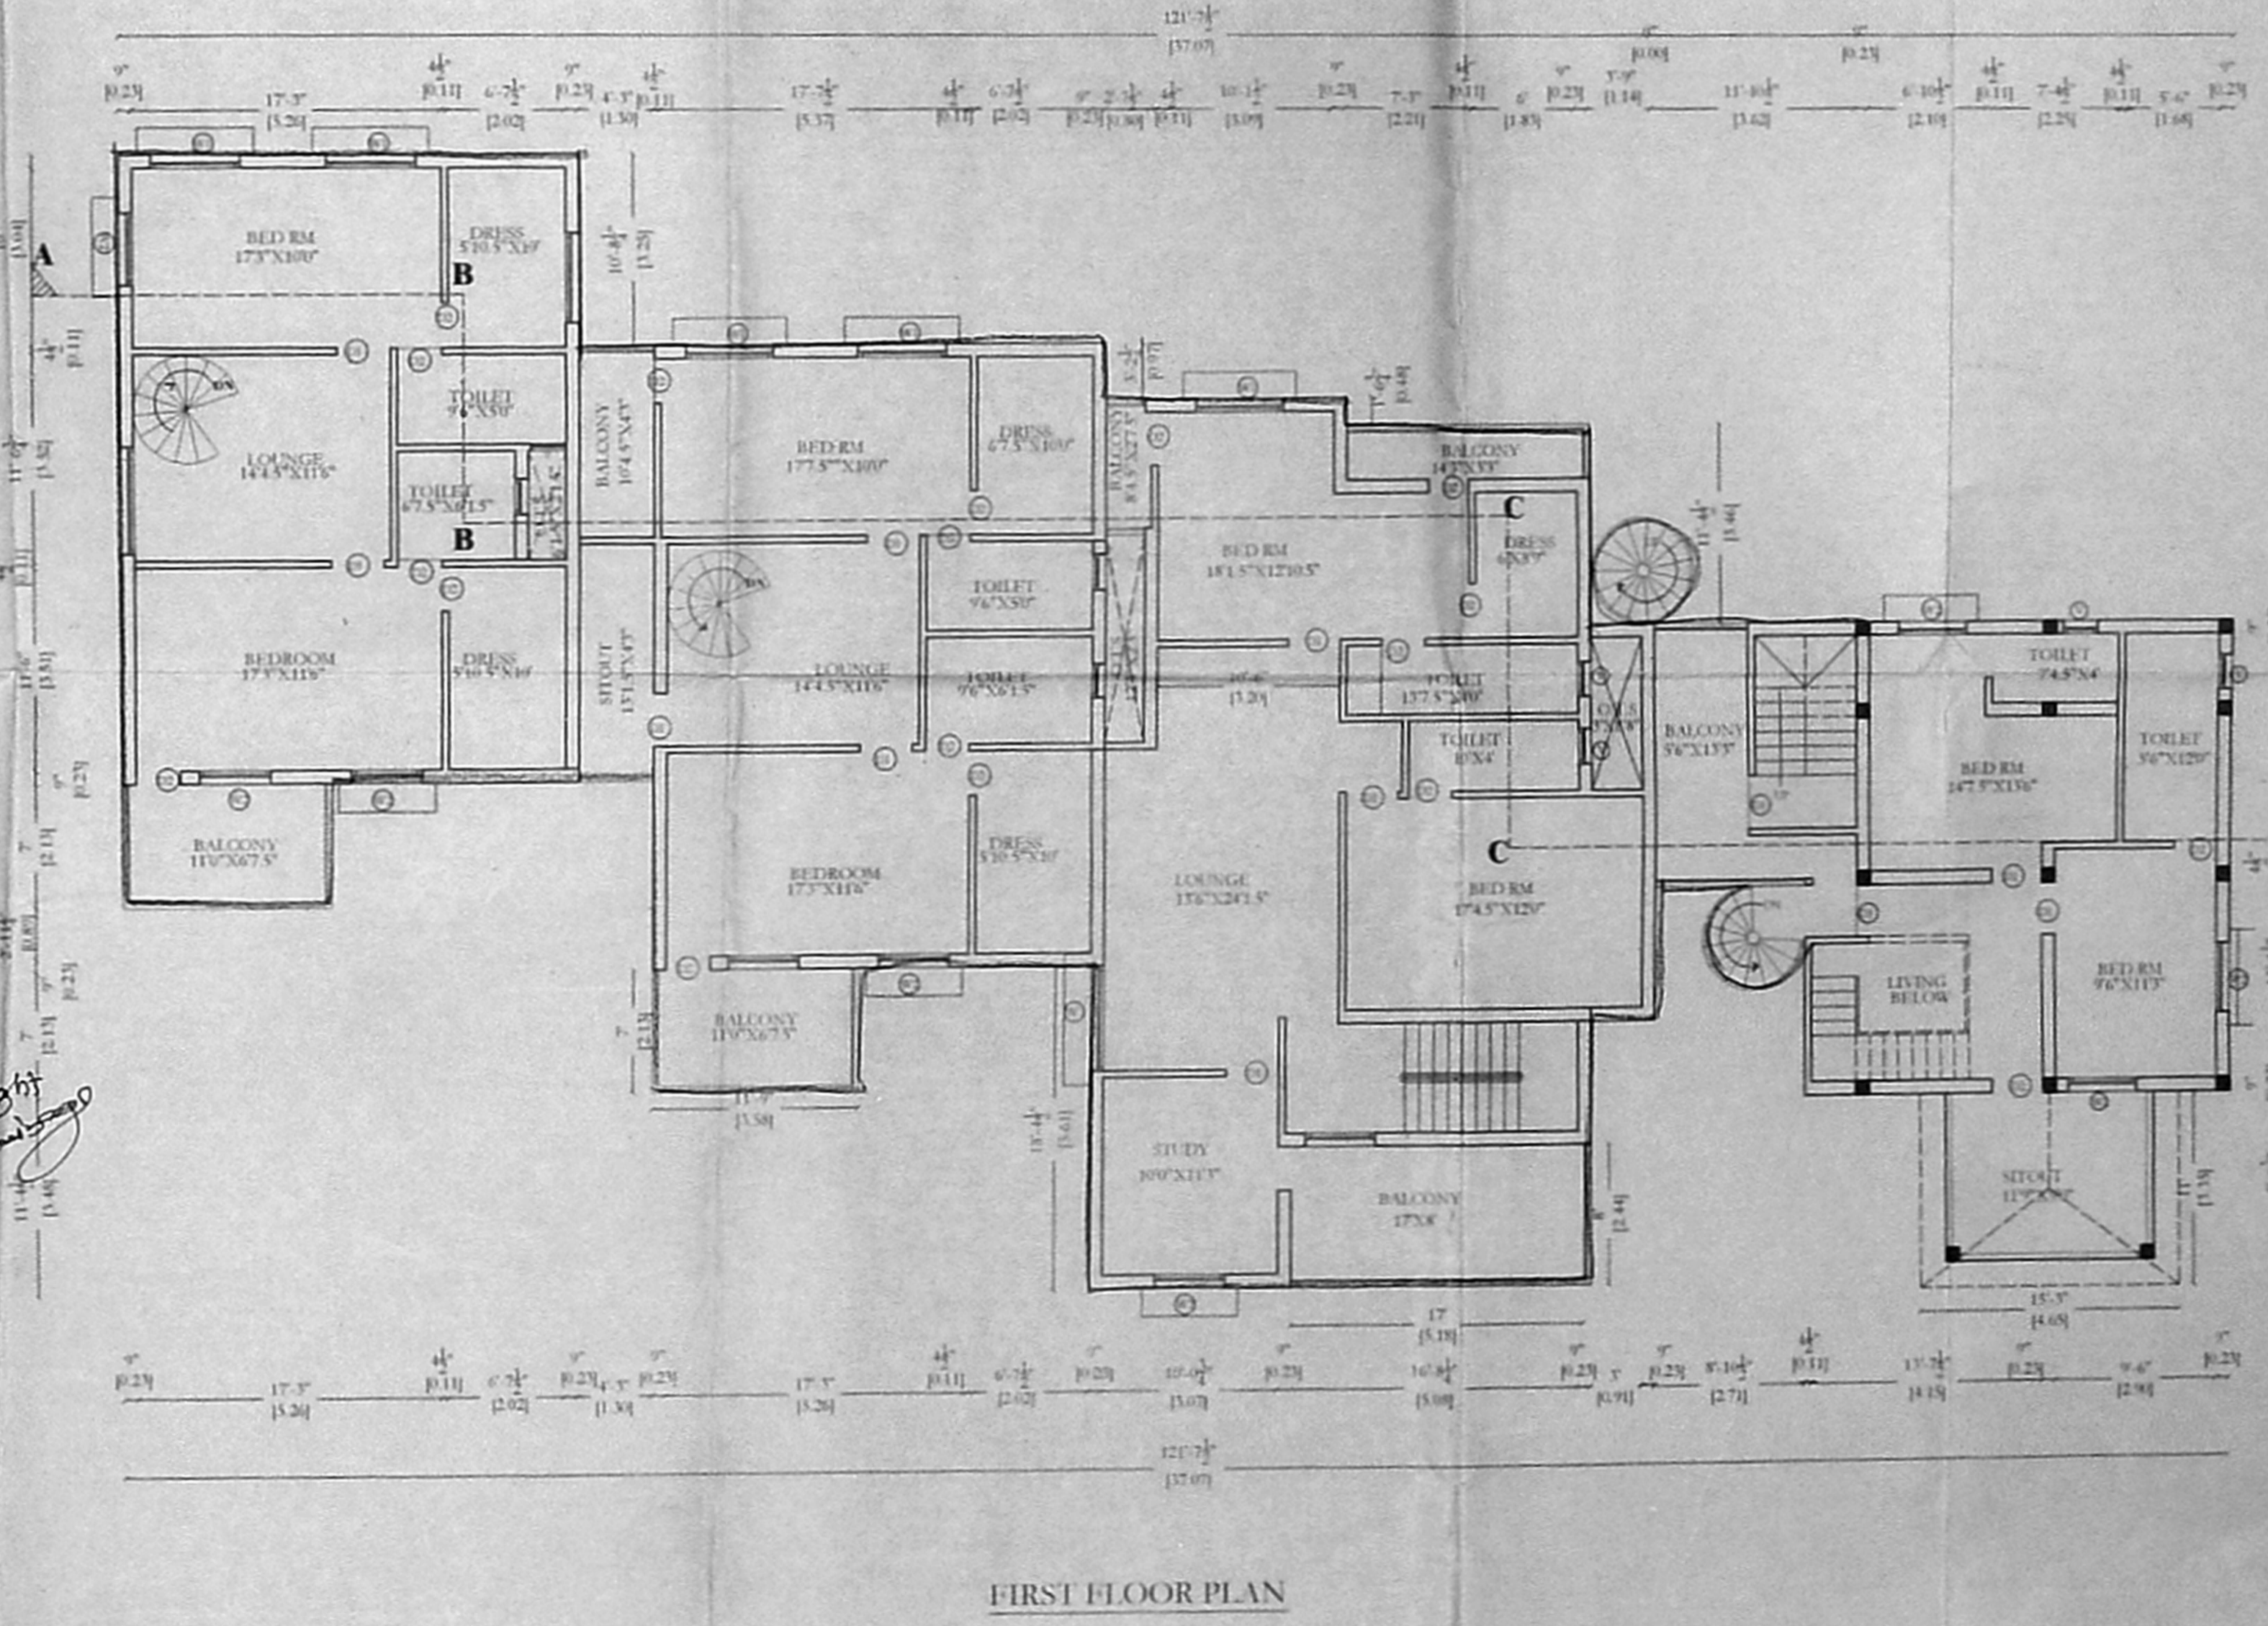
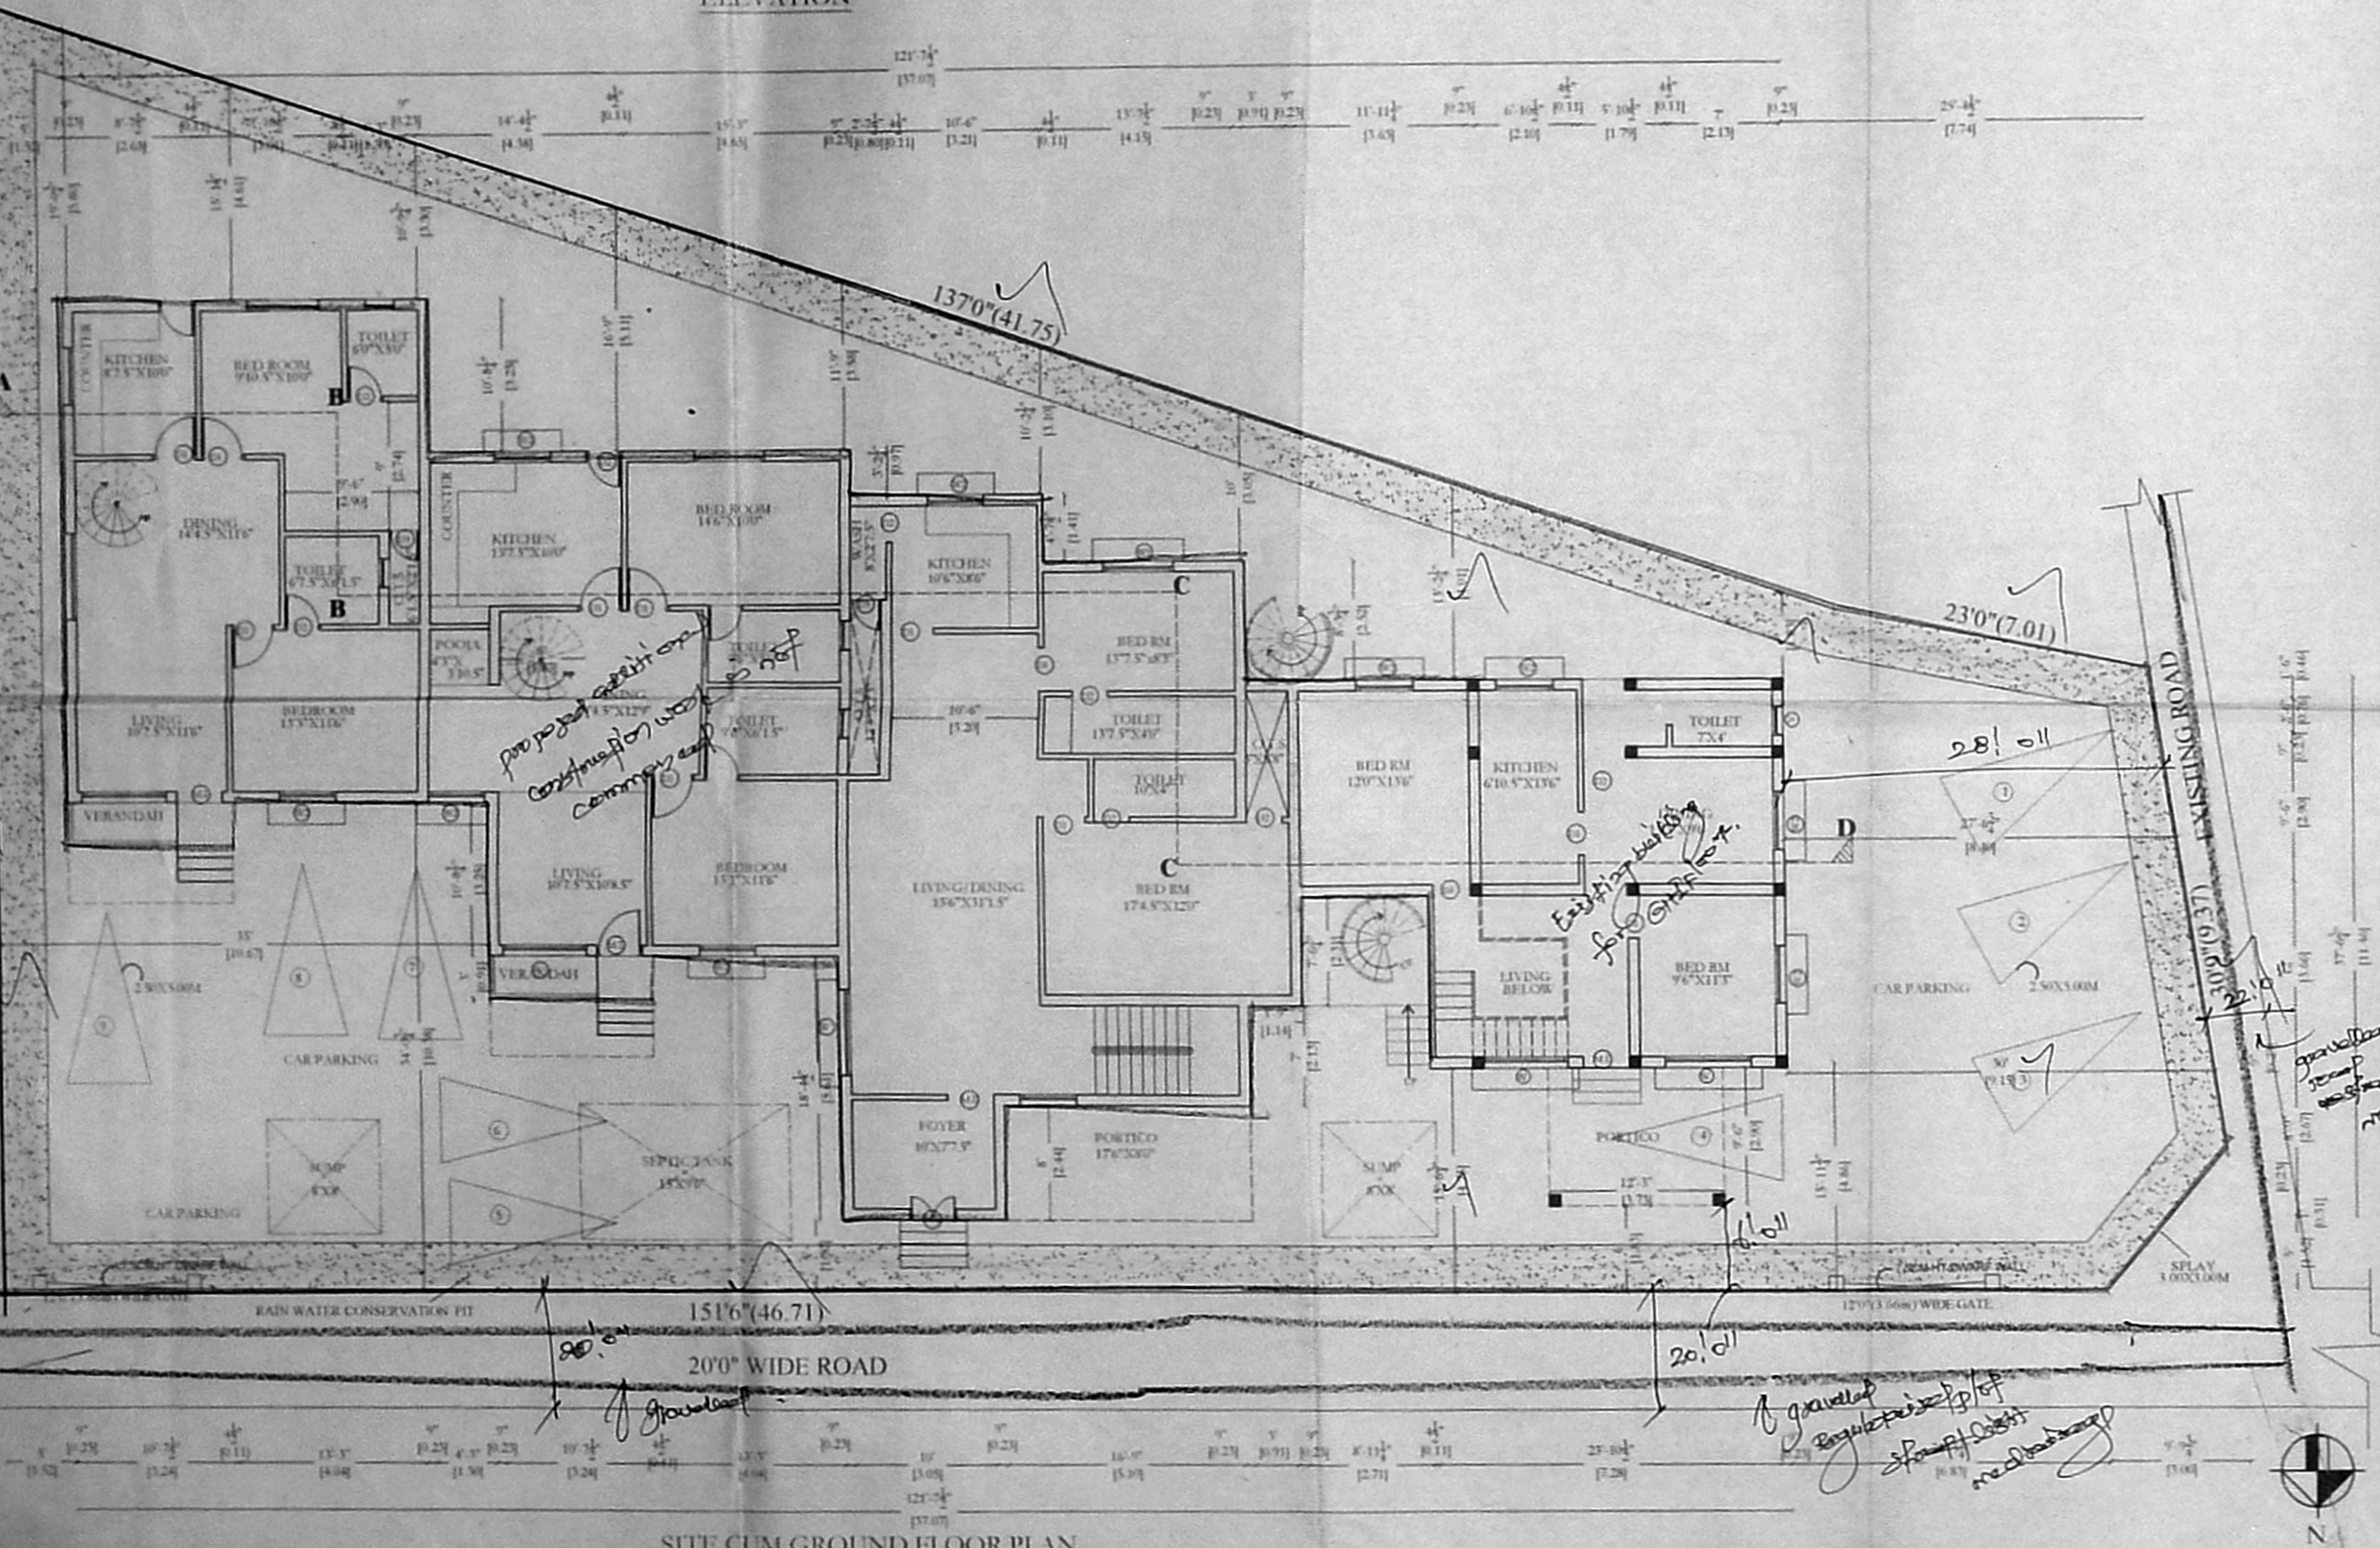
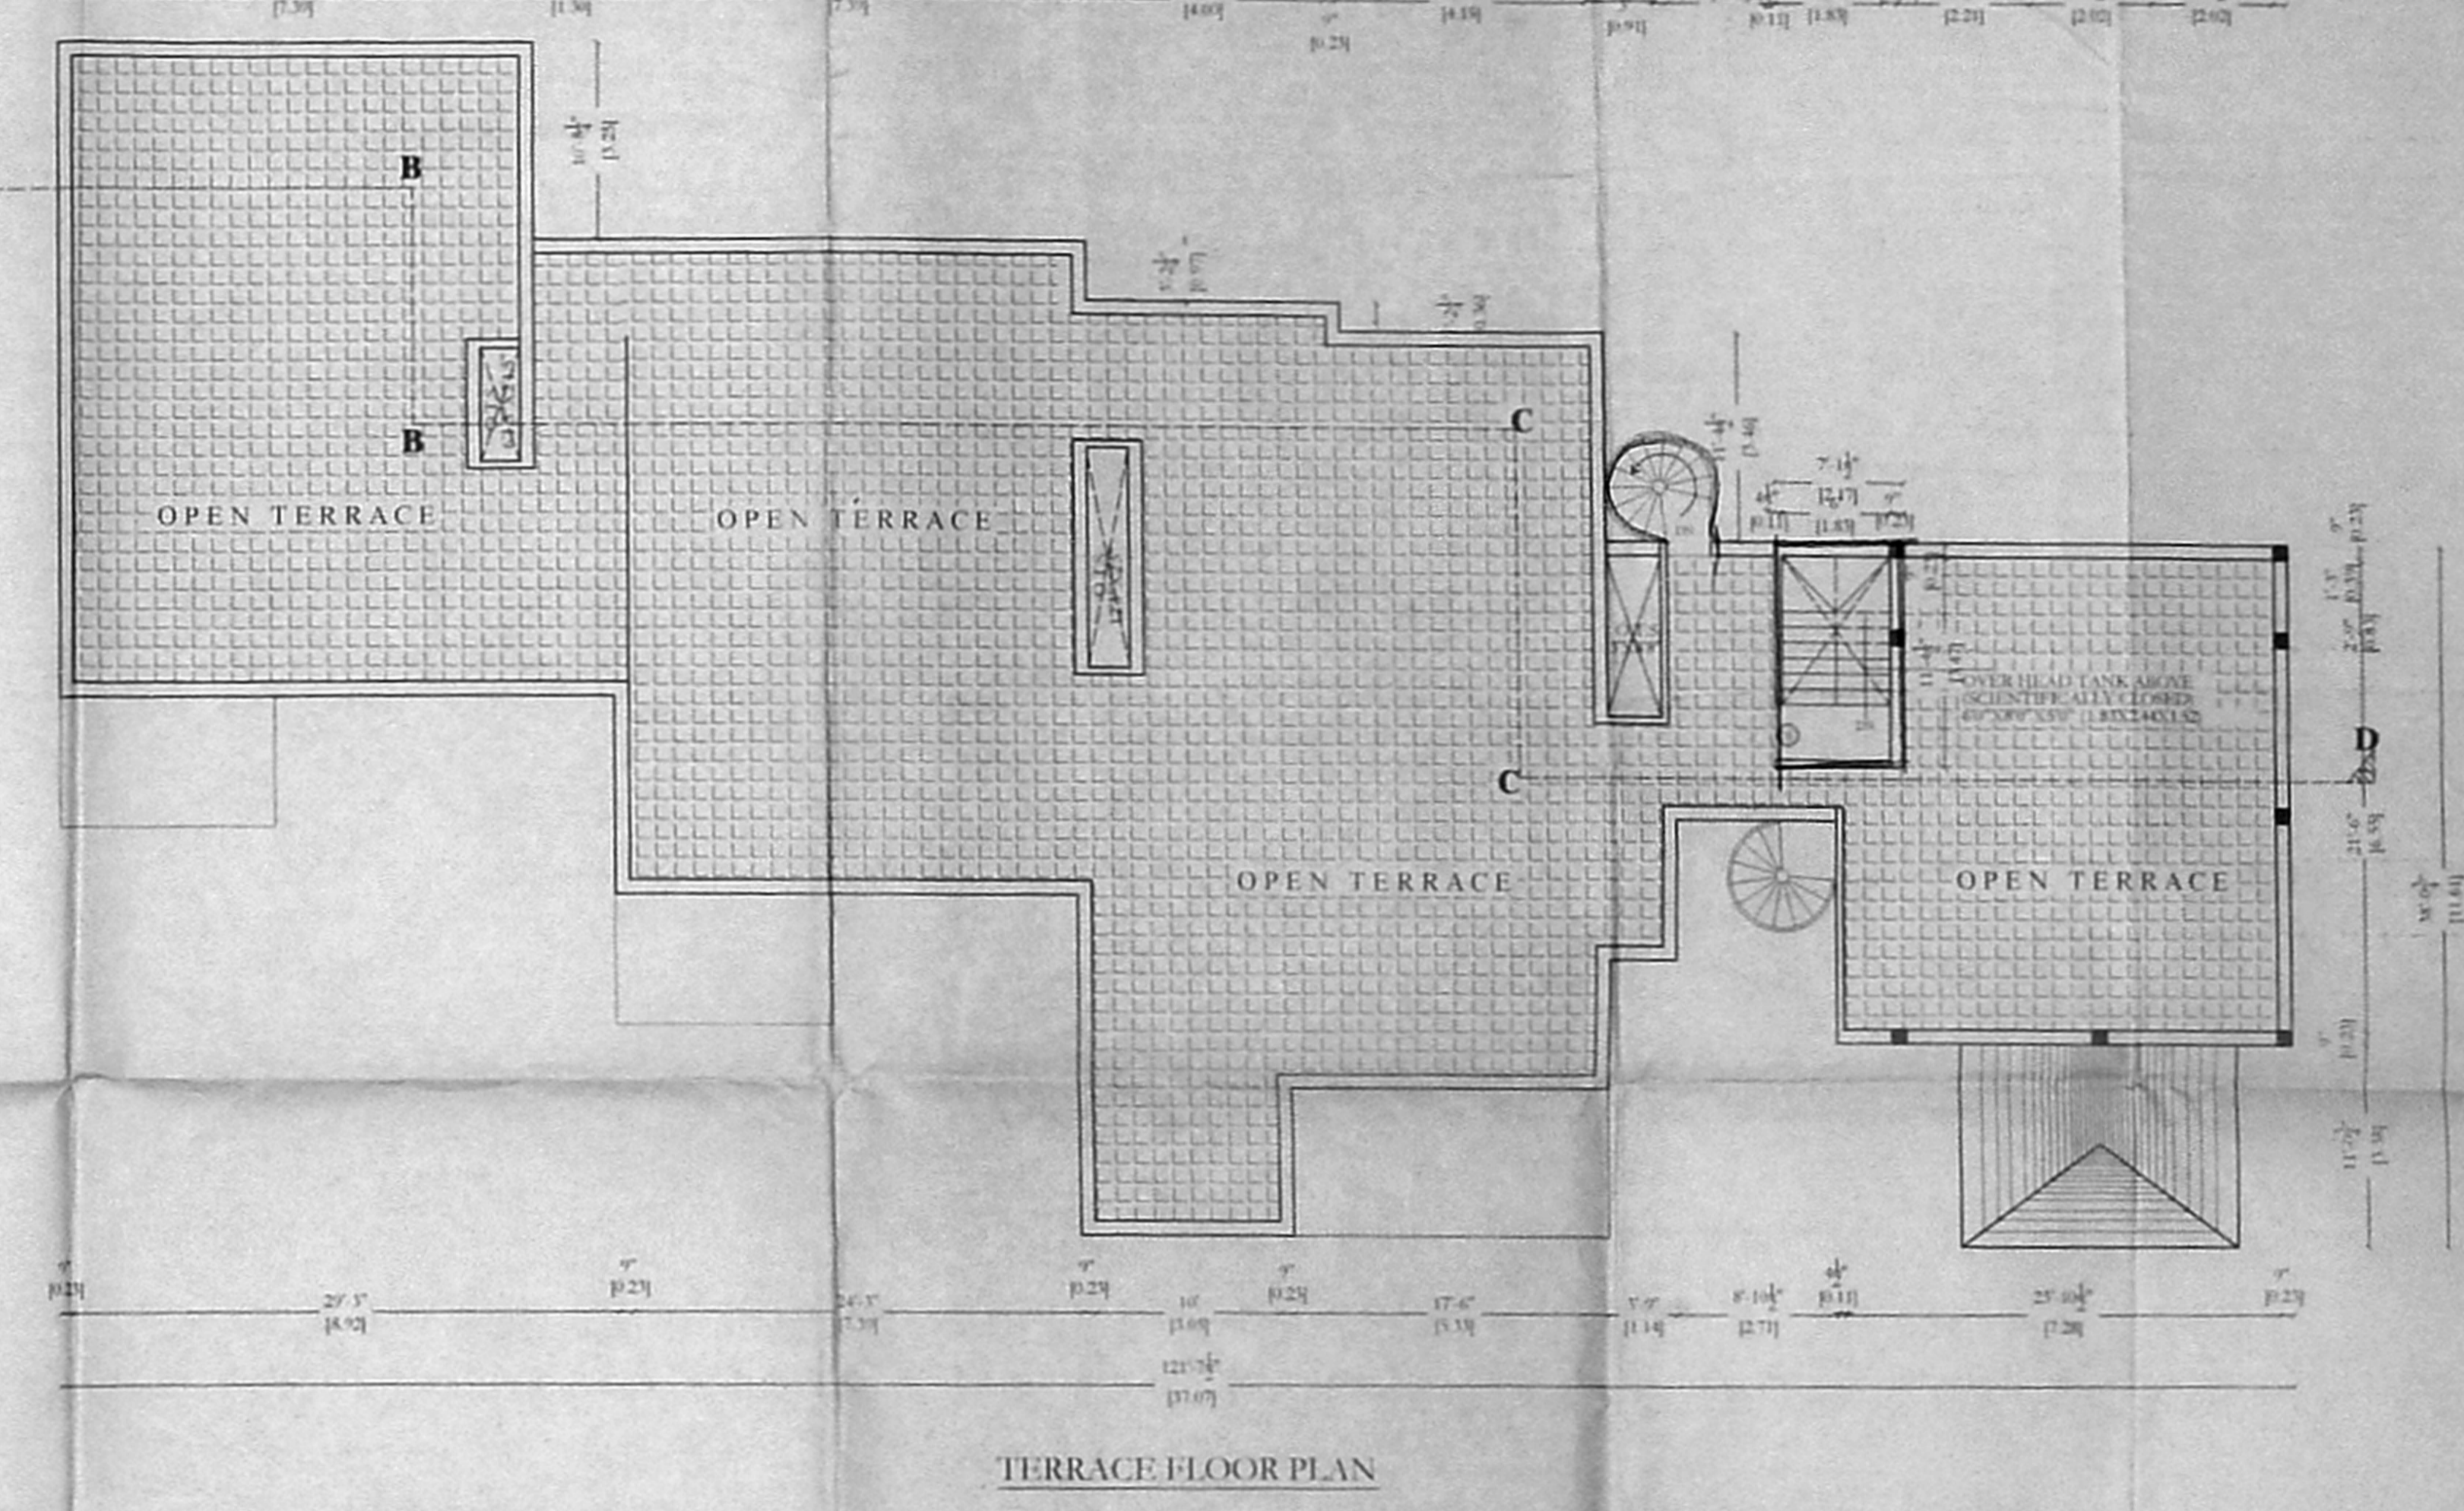
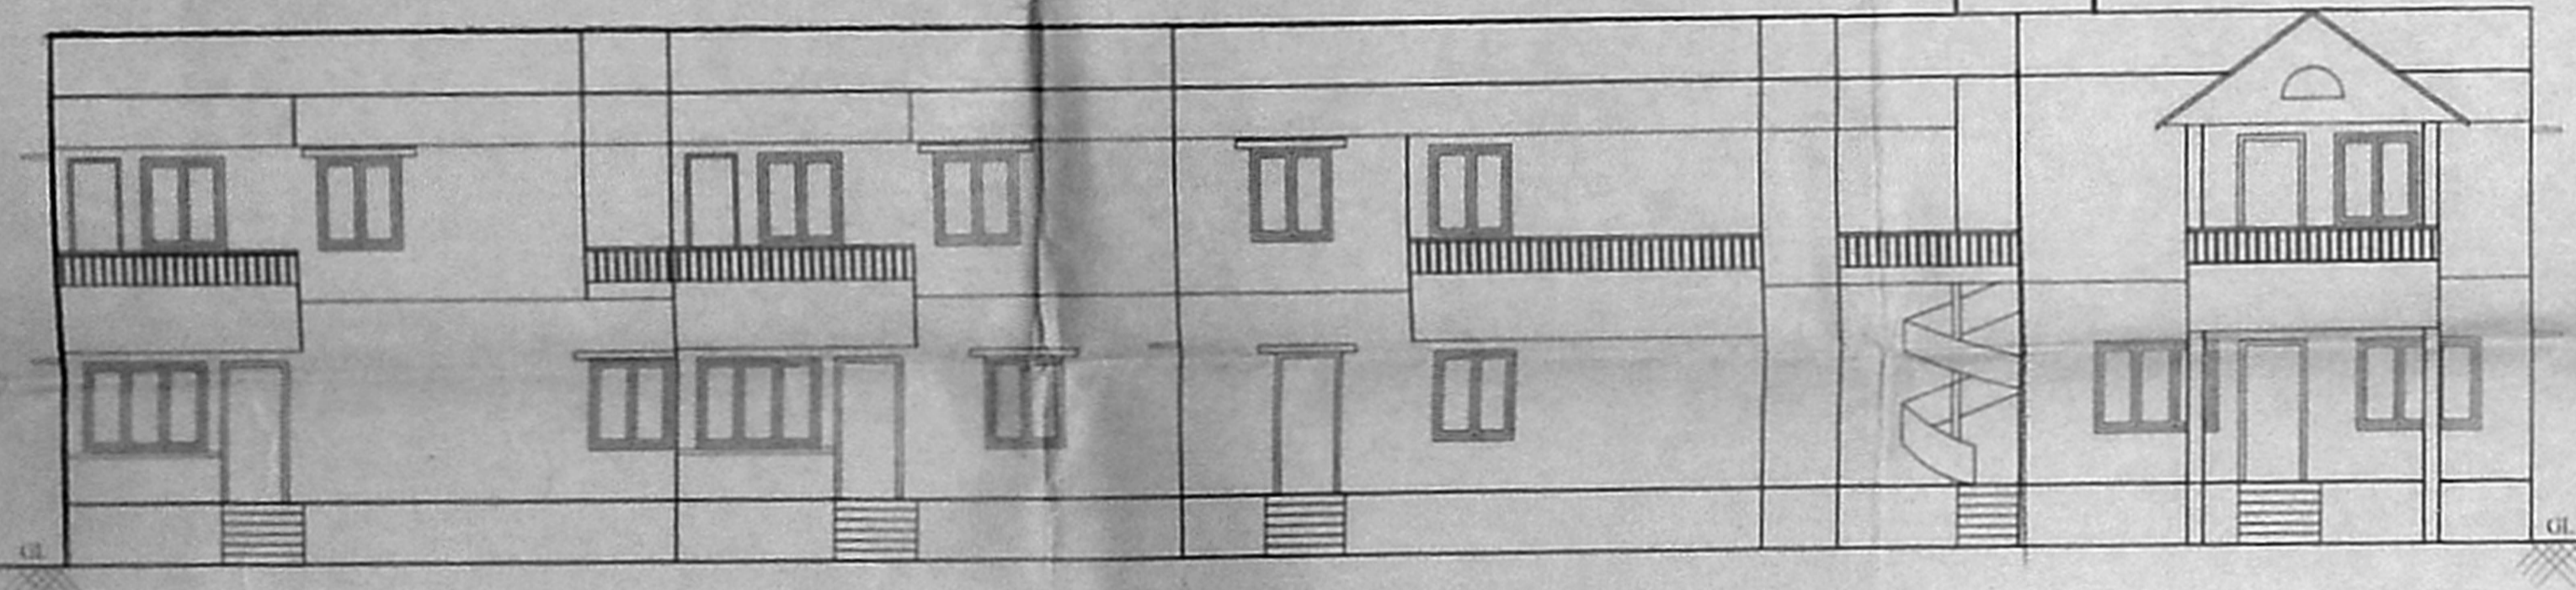


OFFICE COPY
A1/2607/2005
APPROVED
SUBJECT TO THE CONDITIONS IN
THIS OFFICE LETTER.
A1/2607/05-32405
MEMBER SECRETARY
CHENNAI METROPOLITAN
DEVELOPMENT AUTHORITY
CHENNAI - 600 008

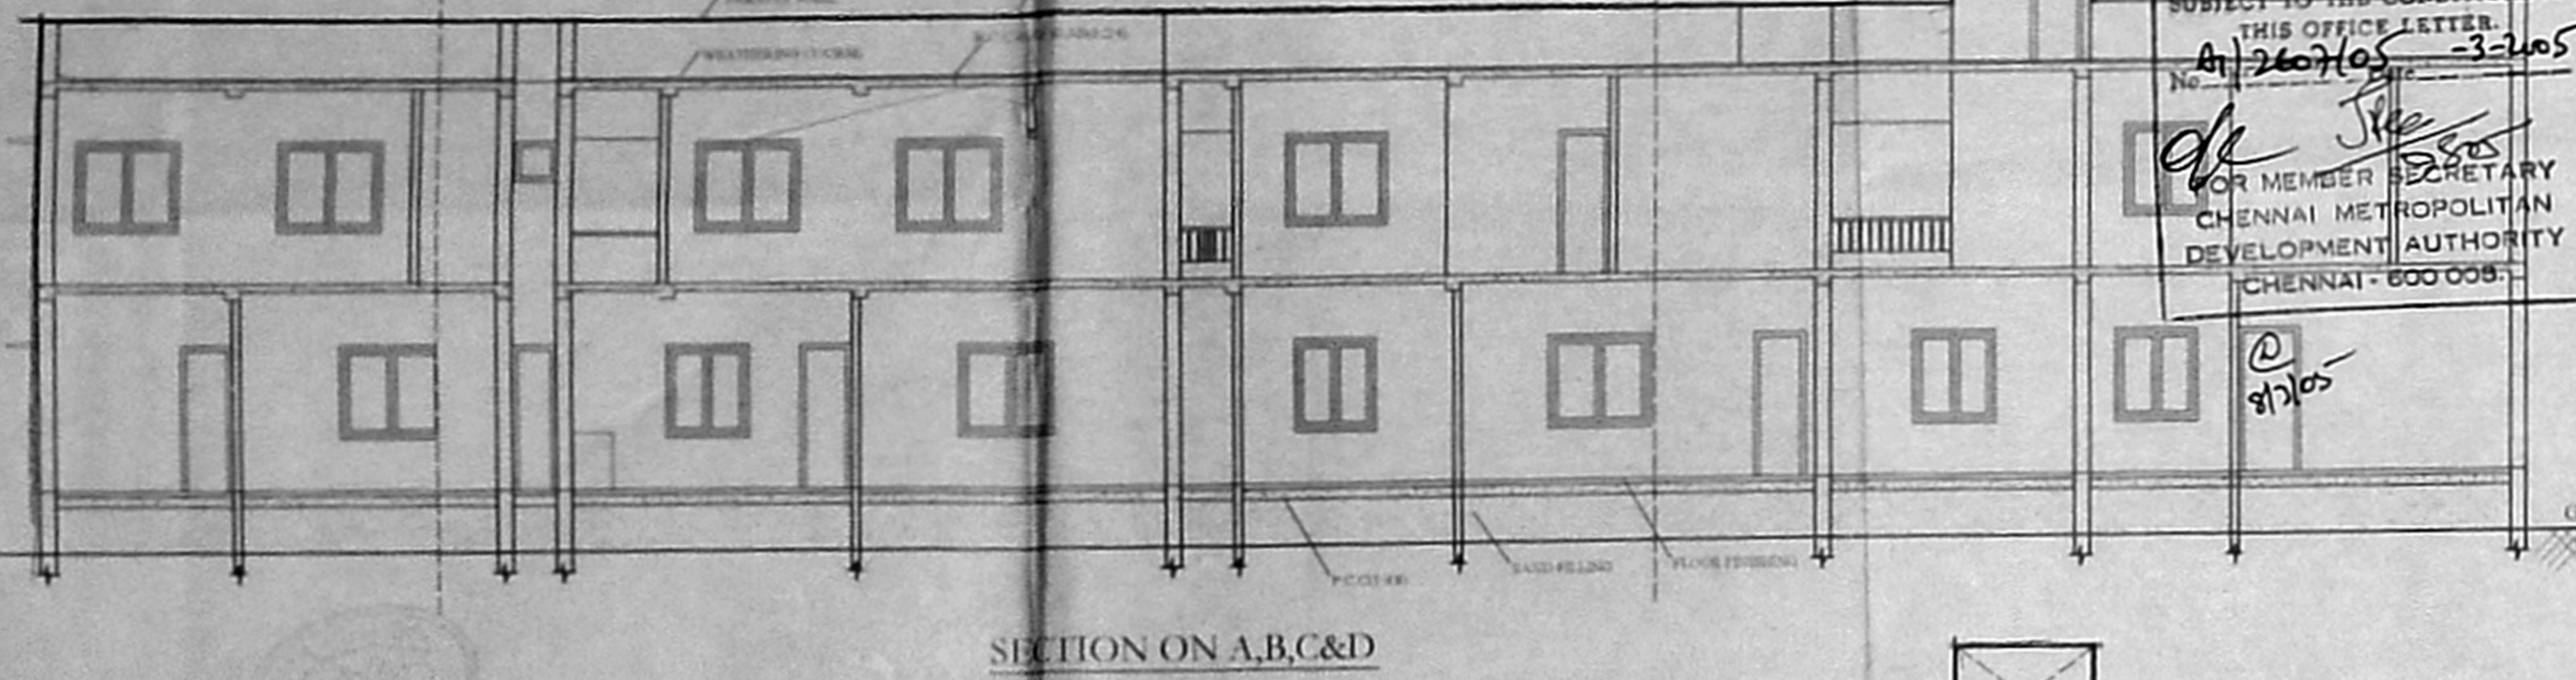

PLAN SHOWING THE PROPOSED ADDITION AND CONSTRUCTION OF RESIDENTIAL BUILDING AT PLOT NO:1, S.NO:54/3F2 SARASWATHI NAGAR SOUTH EXT, NEELANGARAI VILLAGE, CHENNAI-41, TAMBARAM TALUK, KANCHEEPURAM DISTRICT

CMDA EARLIER APPROVED PERMIT NO. A/2491/611/2004, PLANNING LR NO. A1/19686/2004, DATE: 30.11.04

SPECIFICATIONS

R.C.C IN 1:2:4 FOR COLUMN FOOTING COLUMN AND PLINTH BEAM
P.C.C IN 1:4:8 FOR FOUNDATION BASE AND MOSAIC FLOOR FINISHING
SUPERSTRUCTURE BRICK WORK IN CM 1:6:9 THK
R.C.C 1:2:4 FOR LINTEL SUNSHADE ROOF SLAB BEAMS
C WOOD DOORS AND WINDOWS
WEATHERING COURSE IN BIL CONC. OVER ROOF SLAB

AREA STATEMENT

	SQ.FT	SQ.MT.
1 PLOT EXTENT	9687.84	900.02
2 GROUND FLOOR	4418.24	410.46
3 FIRST FLOOR	4556.33	423.29
4 TOTAL BUILT UP	8974.57	833.75
5 PLOT COVERAGE	45%	
6 F.S.I	1.07	

JOINERY DETAILS

	FEET	METRE
MD MAIN DOOR	33" x 70"	1.00 x 2.13
D1 DOOR	30" x 70"	0.91 x 2.13
D2 DOOR	28" x 70"	0.86 x 2.13
D3 DOOR	21.5" x 70"	0.65 x 2.13
W1 WINDOW	60" x 46"	1.83 x 1.37
W2 WINDOW	50" x 46"	1.52 x 1.37
W3 WINDOW	40" x 46"	1.22 x 1.37
V VENTILATOR	20" x 20"	0.61 x 0.61

COLOR INDEX

EXISTING	[Symbol]
PROPOSED	[Symbol]
ROAD	[Symbol]
BOUNDARY	[Symbol]

SCALE: 1"=80'(1:100)

OWNERS SIGNATURE
S. N. RAJAN

LICENSED SURVEYOR
E. S. RAJAN SUDHAR, S.B.
CHENNAI - 600 008
A1/2607/05-32405