
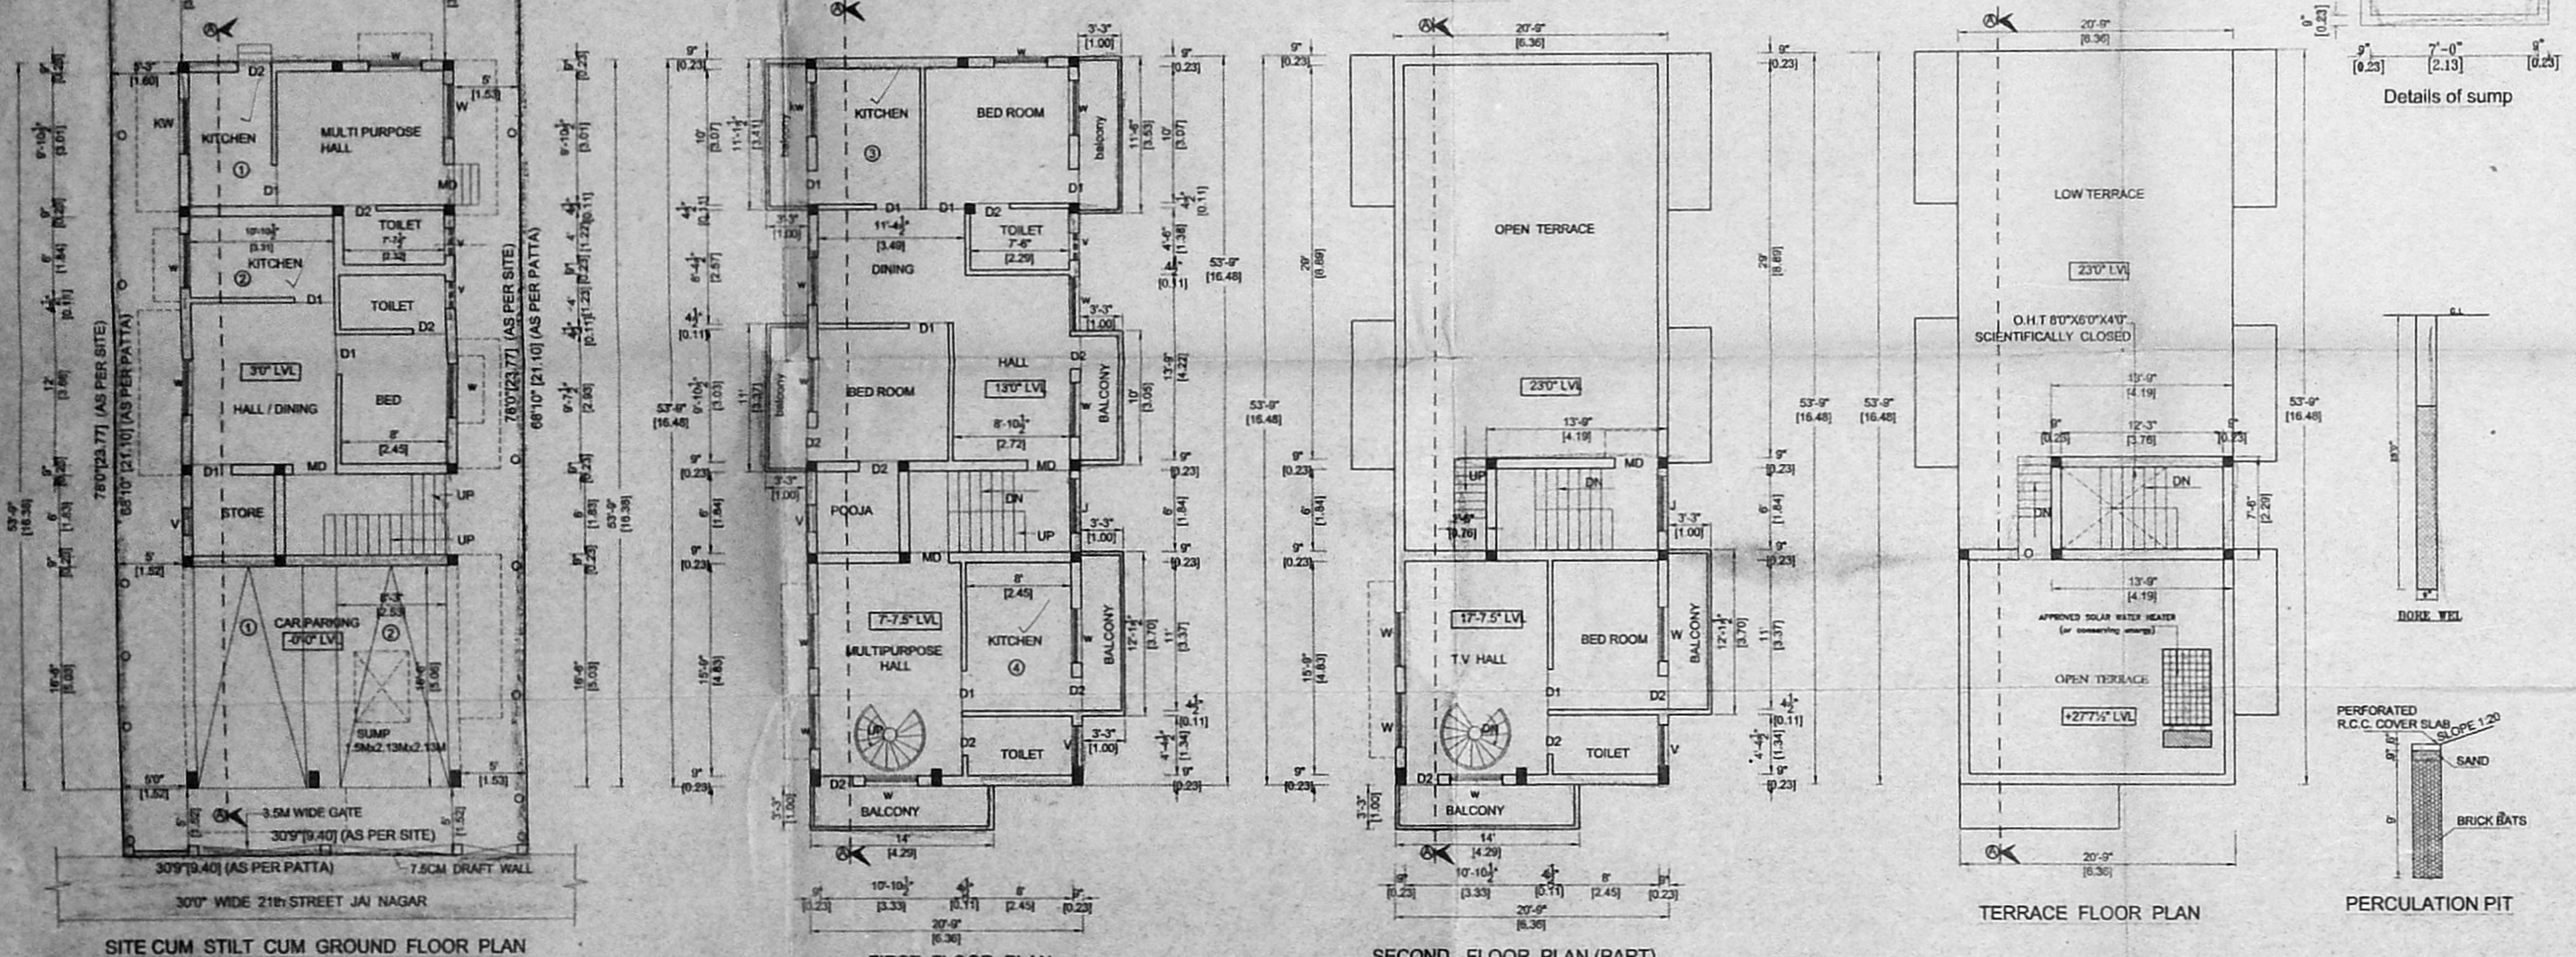


PLAN SHOWING THE PROPOSED RESIDENTIAL BUILDING DOOR No :NEW 28, OLD No : 14,
 21st STREET, JAI NAGR, KOYAMBEDU VILLAGE, CHENNAI
 T.S.No : 31/2, BLOCK No : 54, CORPORATION
 DIVISION No : 5, ZONE V

SPECIFICATIONS

BRICK WORK : 15. CM FOR SUPER STRUCTURE/
 PLASTERING : CM 1:5 FOR WALLS & CM 1:3 FOR CEILING
 CEMENT PAINT : 2 COATS FOR WALLS & 1 EXTRA COAT FOR CEILING
 R.C.C. : CM 1:2 FOR SLABS & LINTELS
 WOOD WORK : ALL WOOD WORKS IN BEST QUALITY (SANTAL)
 WEATHERING : 2. BULLY LIME PUTTER OVER ROOF COURSE
 STEPS : 1. 2. 

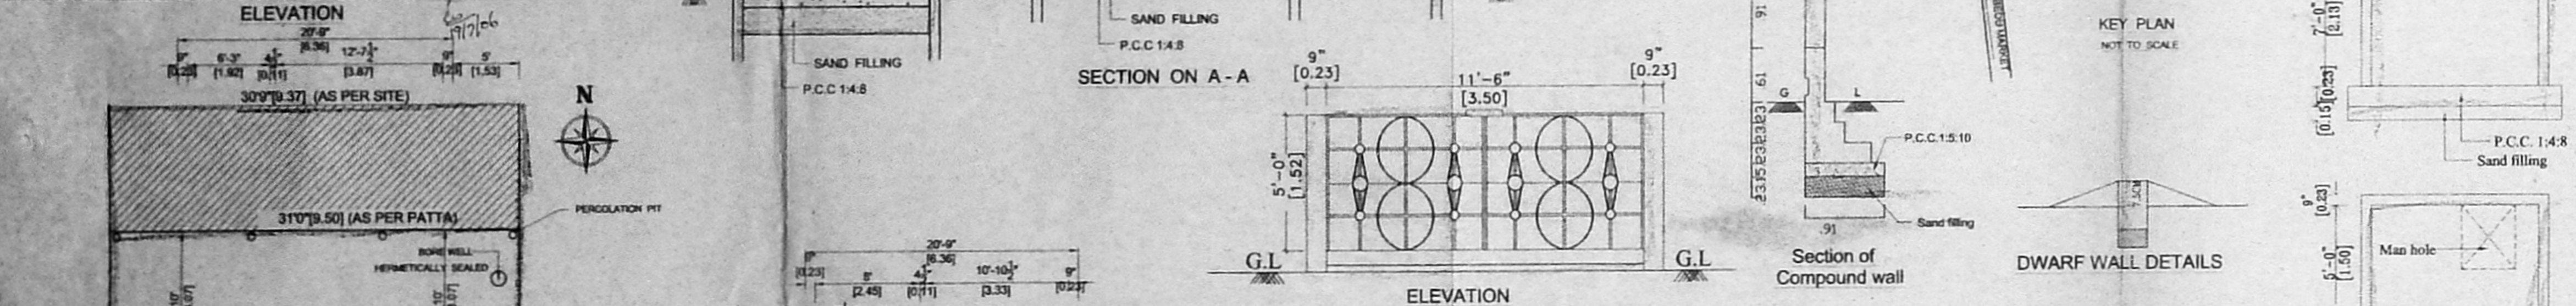

SCHEDULE OF JOINERY:-

TYPE	DETAIL	SIZE	SIZE
MD	DOOR	3'3"x7'0"	1.00x2.13
D1	DOOR	3'0"x7'0"	0.91x2.13
D2	DOOR	2'6"x7'0"	0.76x2.13
W	WINDOW	3'0"x4'0"	0.91x1.22
W1	WINDOW	1'6"x4'0"	0.46x1.22
KW	WINDOW	3'0"x4'0"	0.91x1.22
V	VENTILATOR	2'0"x2'0"	0.60x0.60

AREA STATEMENT

	SQ. FT.	SQ. M.
PLOT AREA (AS PER DOC)	2400.00	222.96
PLOT AREA (AS PER PATTI)	2122.00	197.14
GROUND FLOOR(PART)	769.45	71.48
FIRST FLOOR	1350.00	125.41
SECOND FLOOR (PART)	540.80	50.24
TOTAL AREA	2660.25	247.13
PLOT COVERAGE	63.61 %	
F.S.I	1.25	
STILT FLOOR	344.34	31.99

COLOUR INDEX:-

PROPOSED	
ROAD	
SITE BOUNDARY	

SCALE 1" = 8' OR 1:100

OWNER (G.MANOHARAN)

S. ATHIYAMAN, B.L.,
 CHARtered ENGINEER,
 Class I L censed Surveyor-No. 100
 Corporation of Chennai
 6, Nathimuni Street, T. Nagar,
 Chennai-17. Ph: 28166824
 Mobile: 3103844n

LICENSED SURVEYOR