
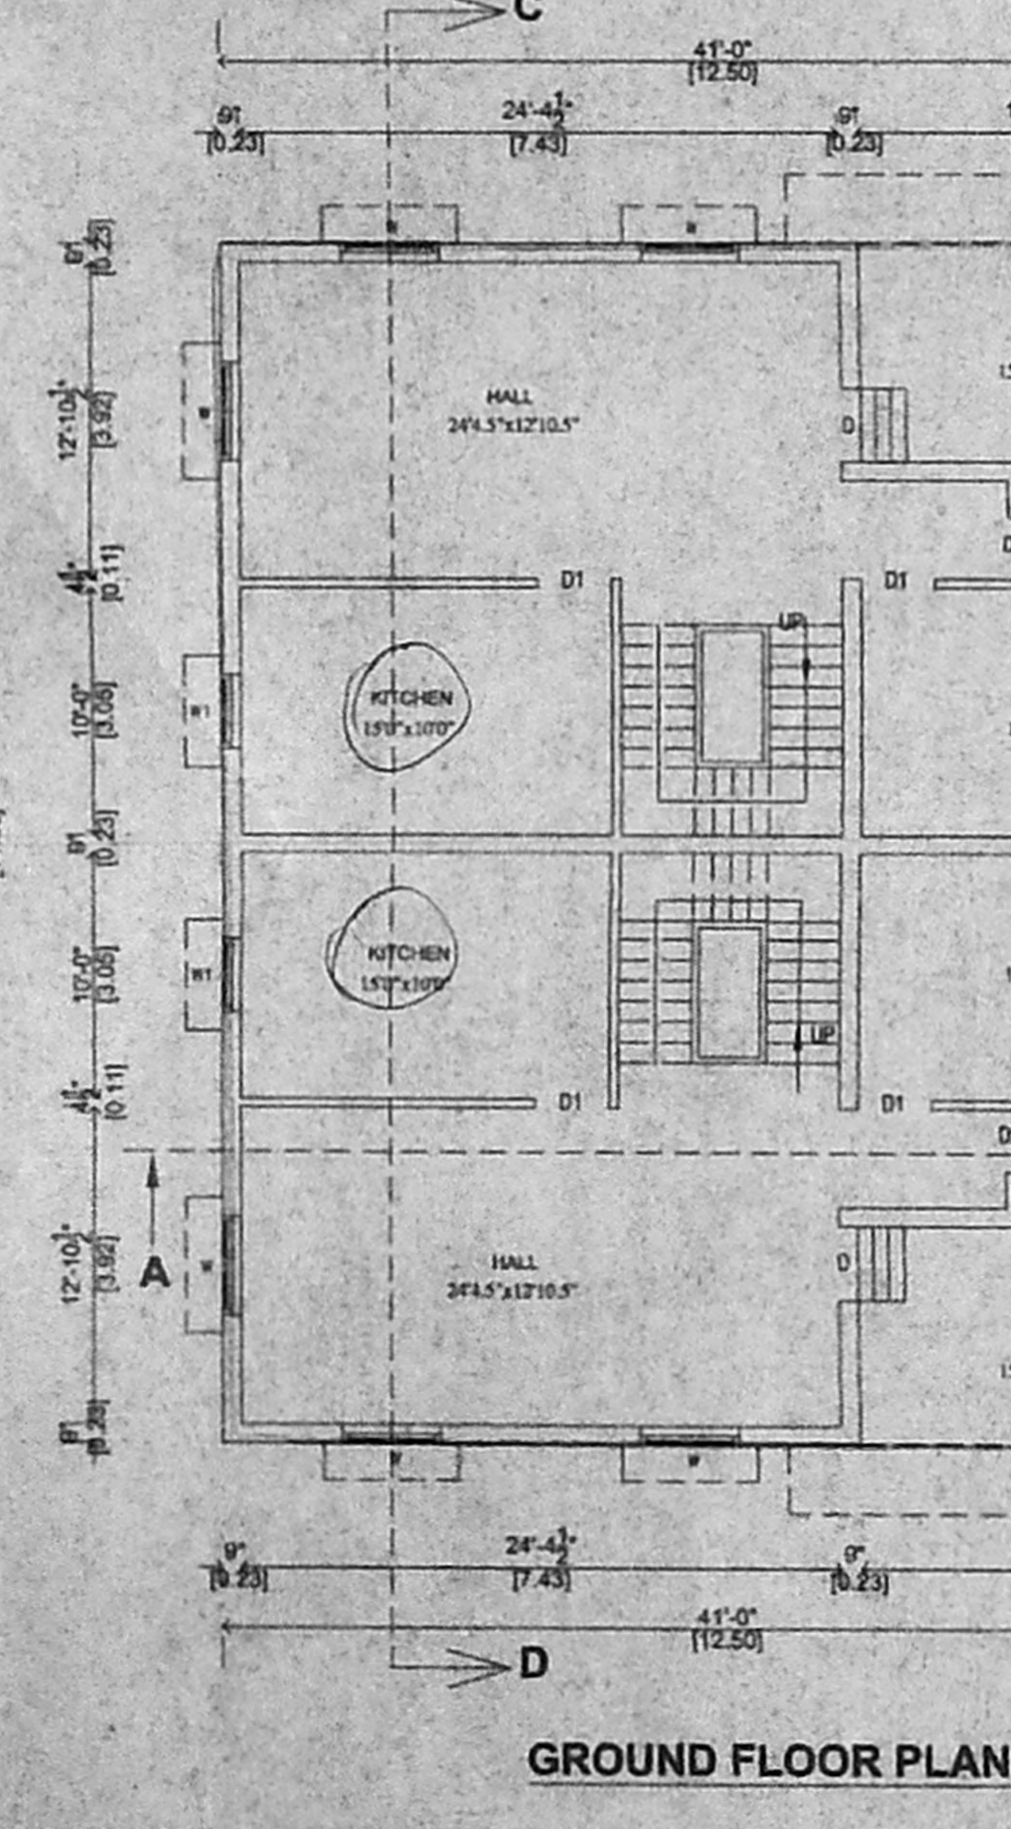
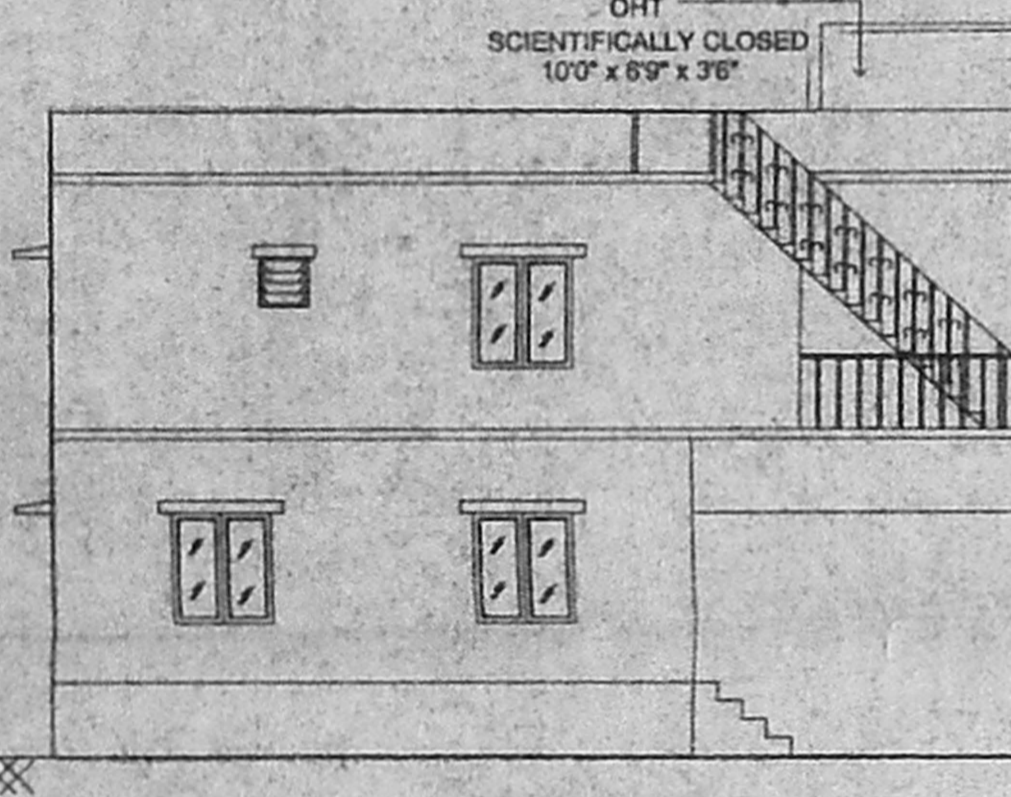
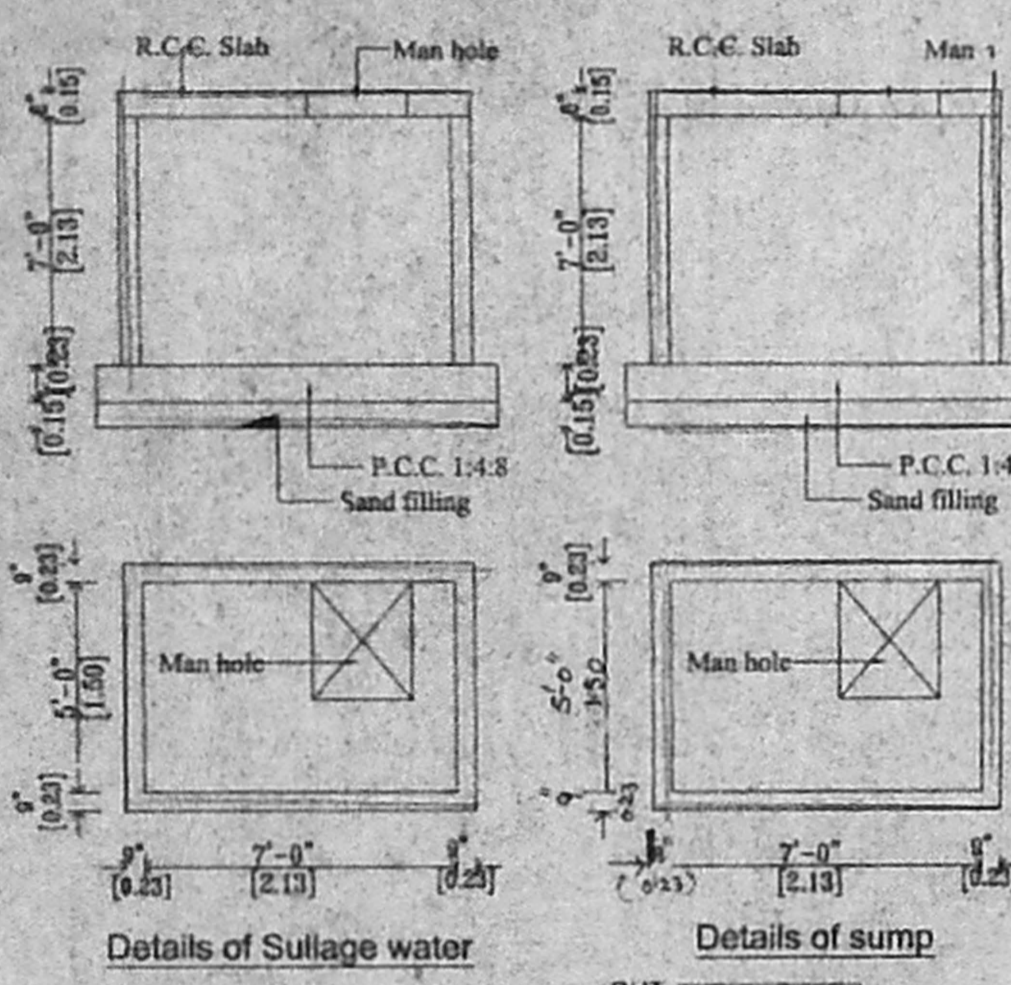
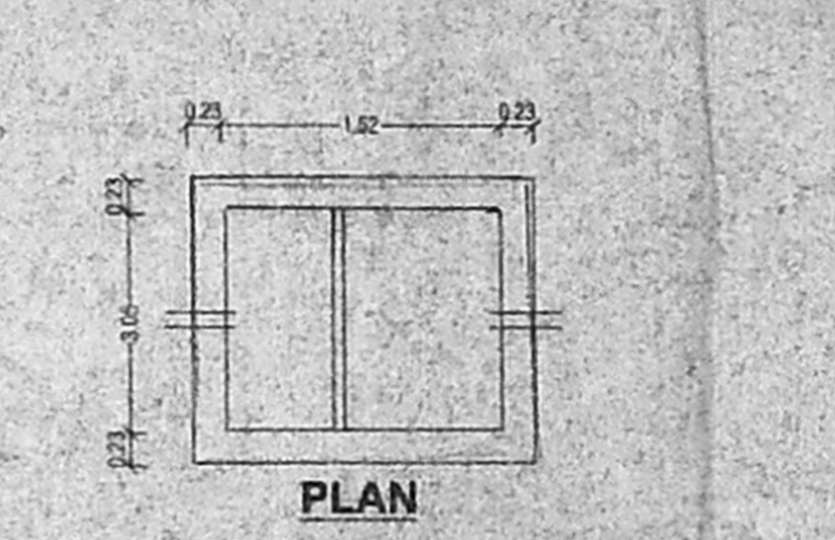
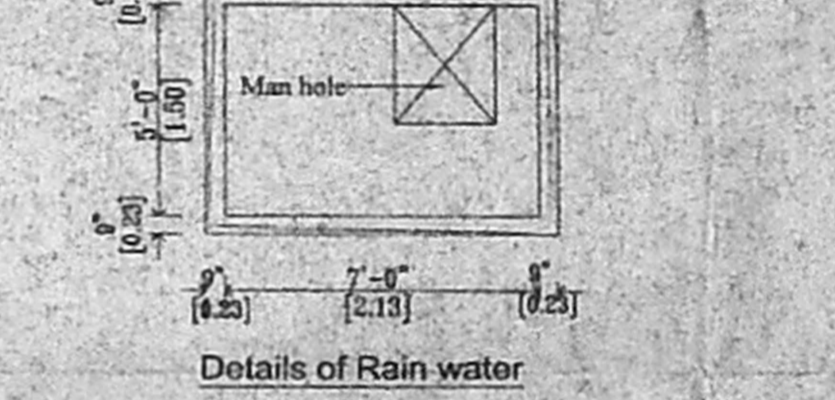
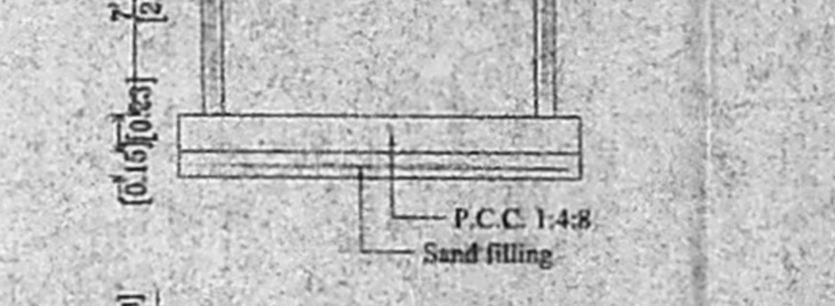
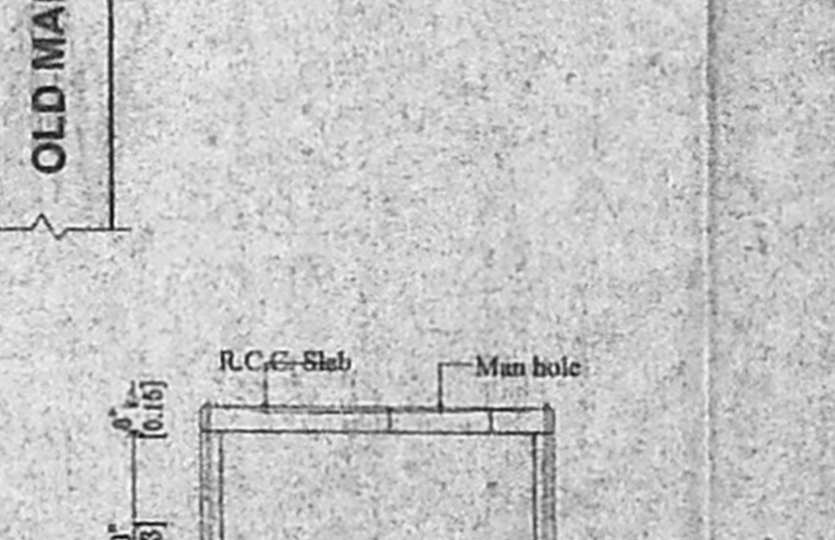
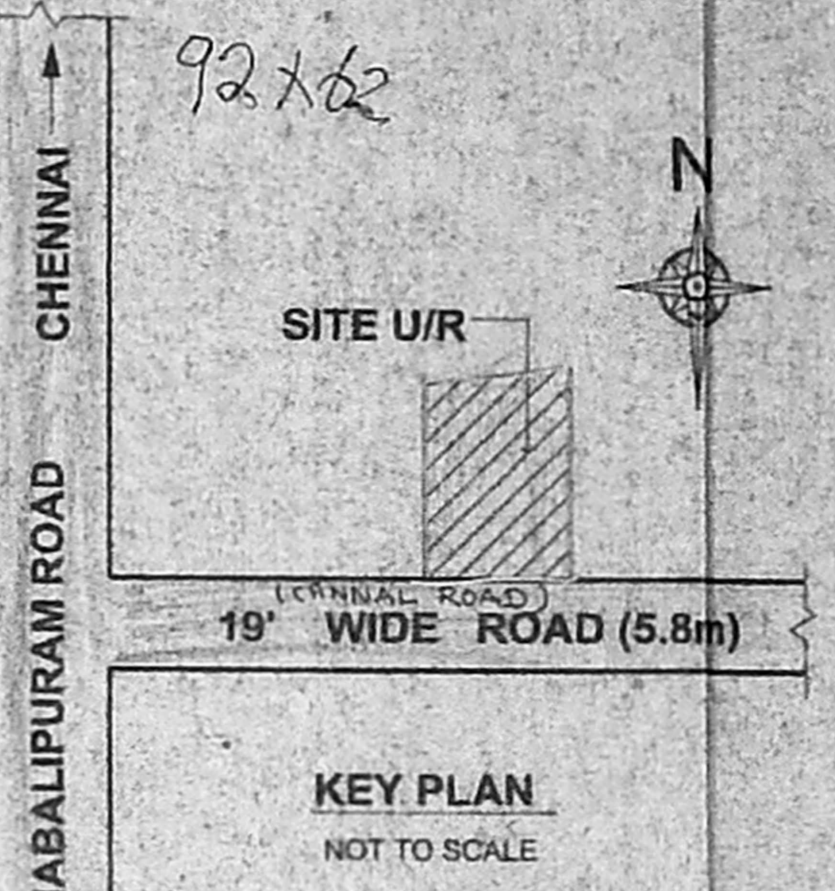
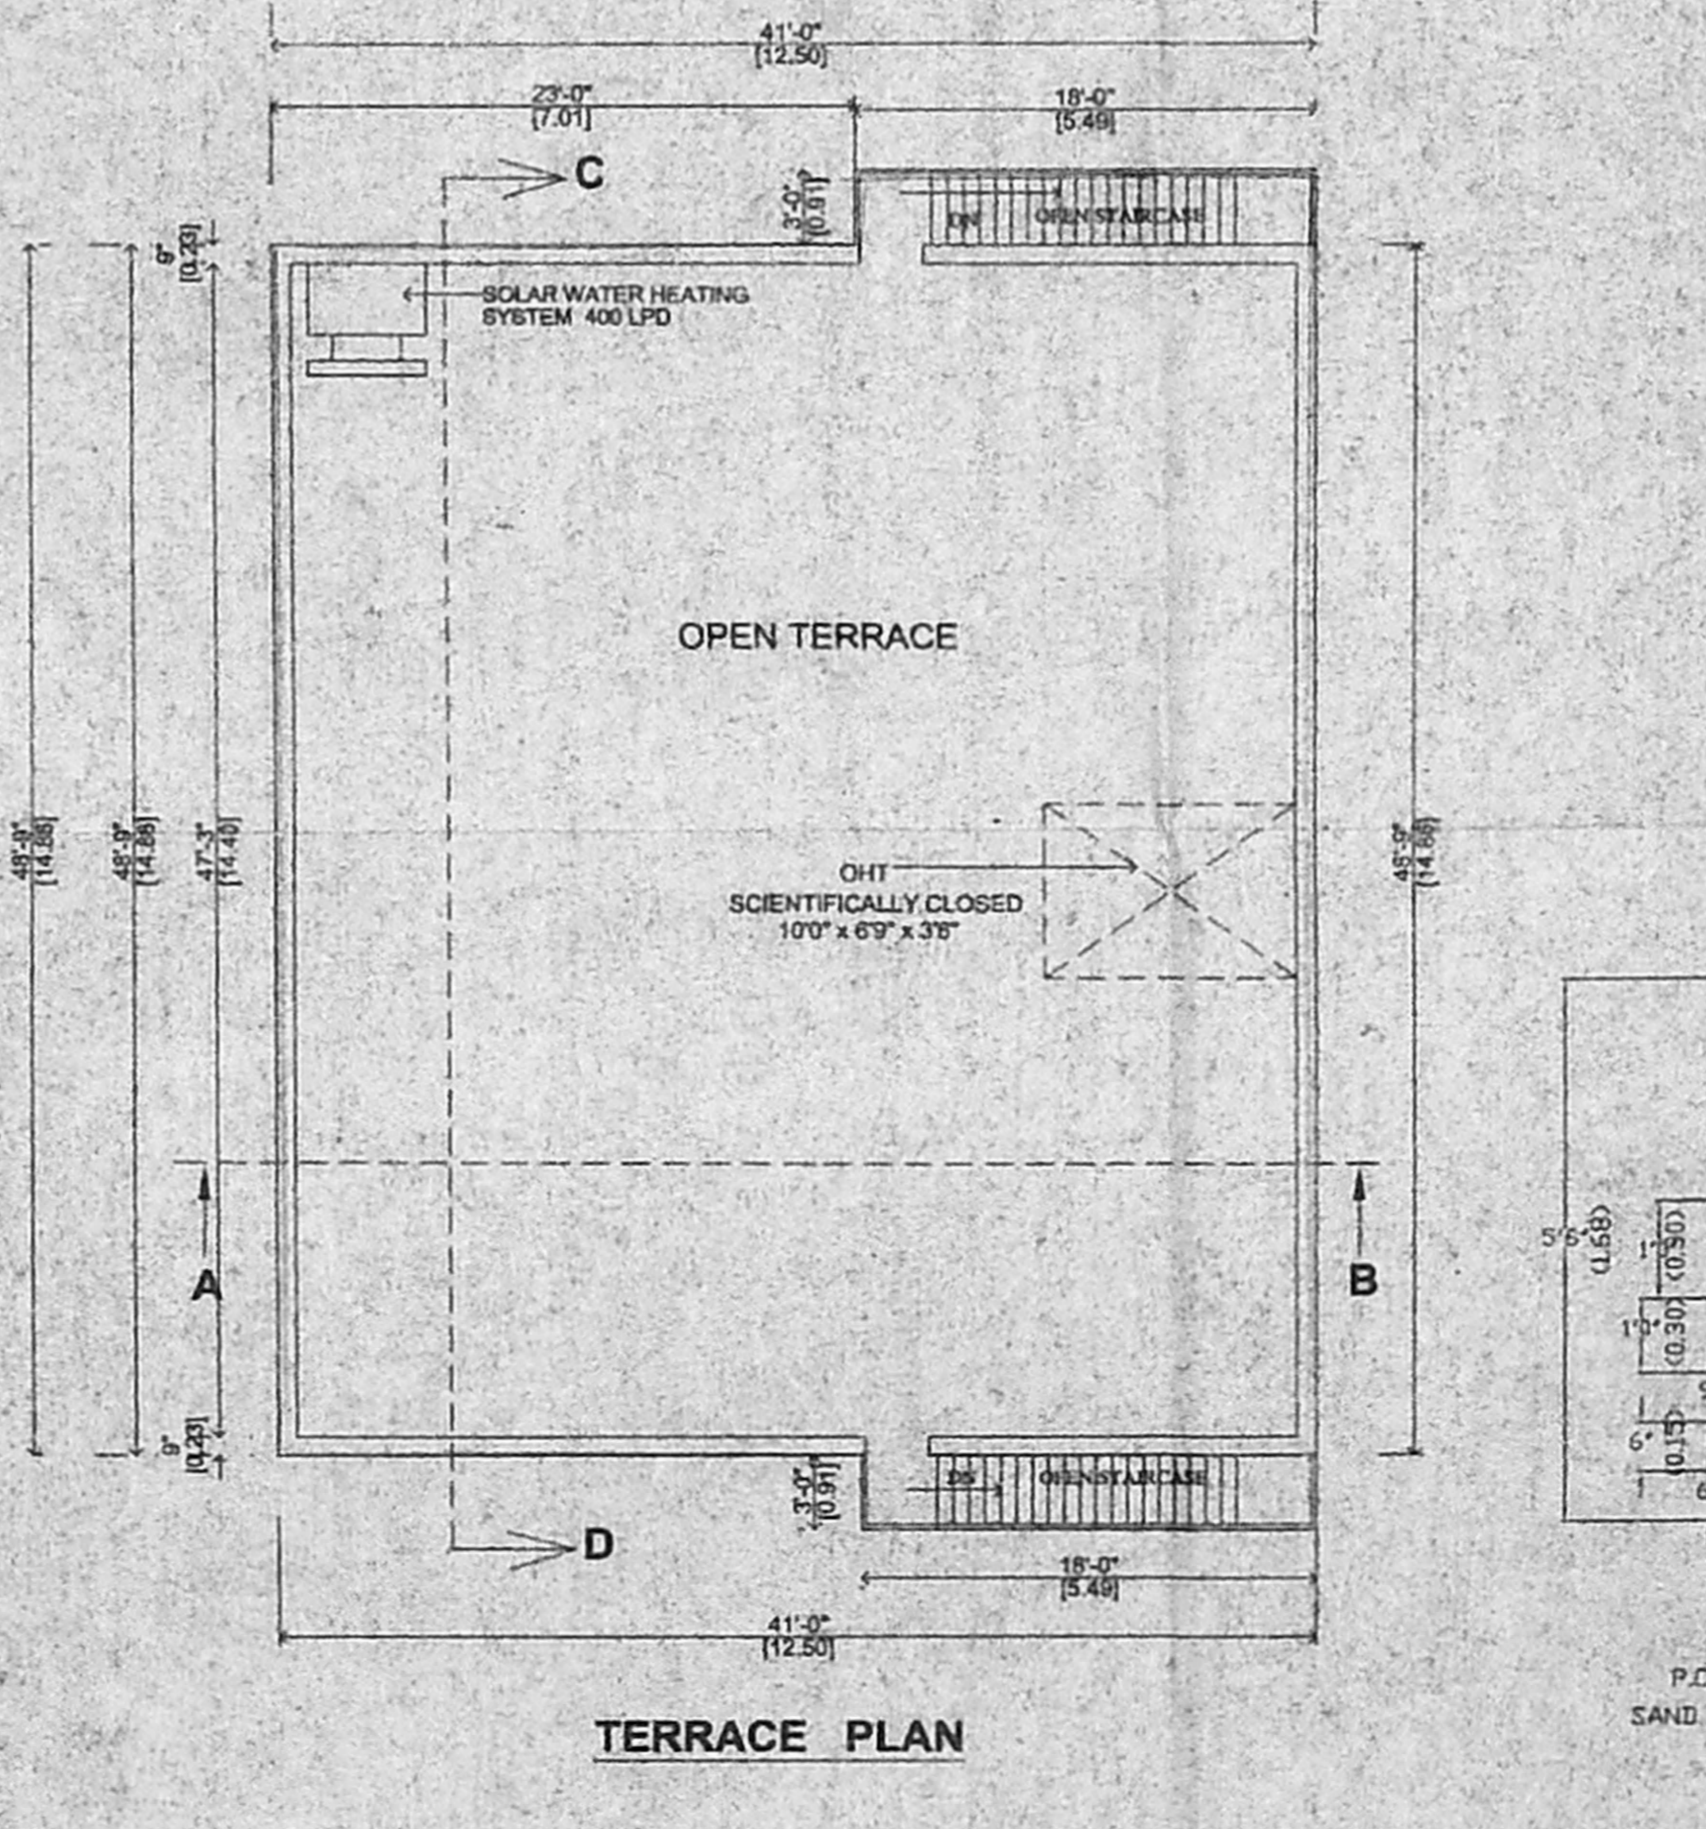
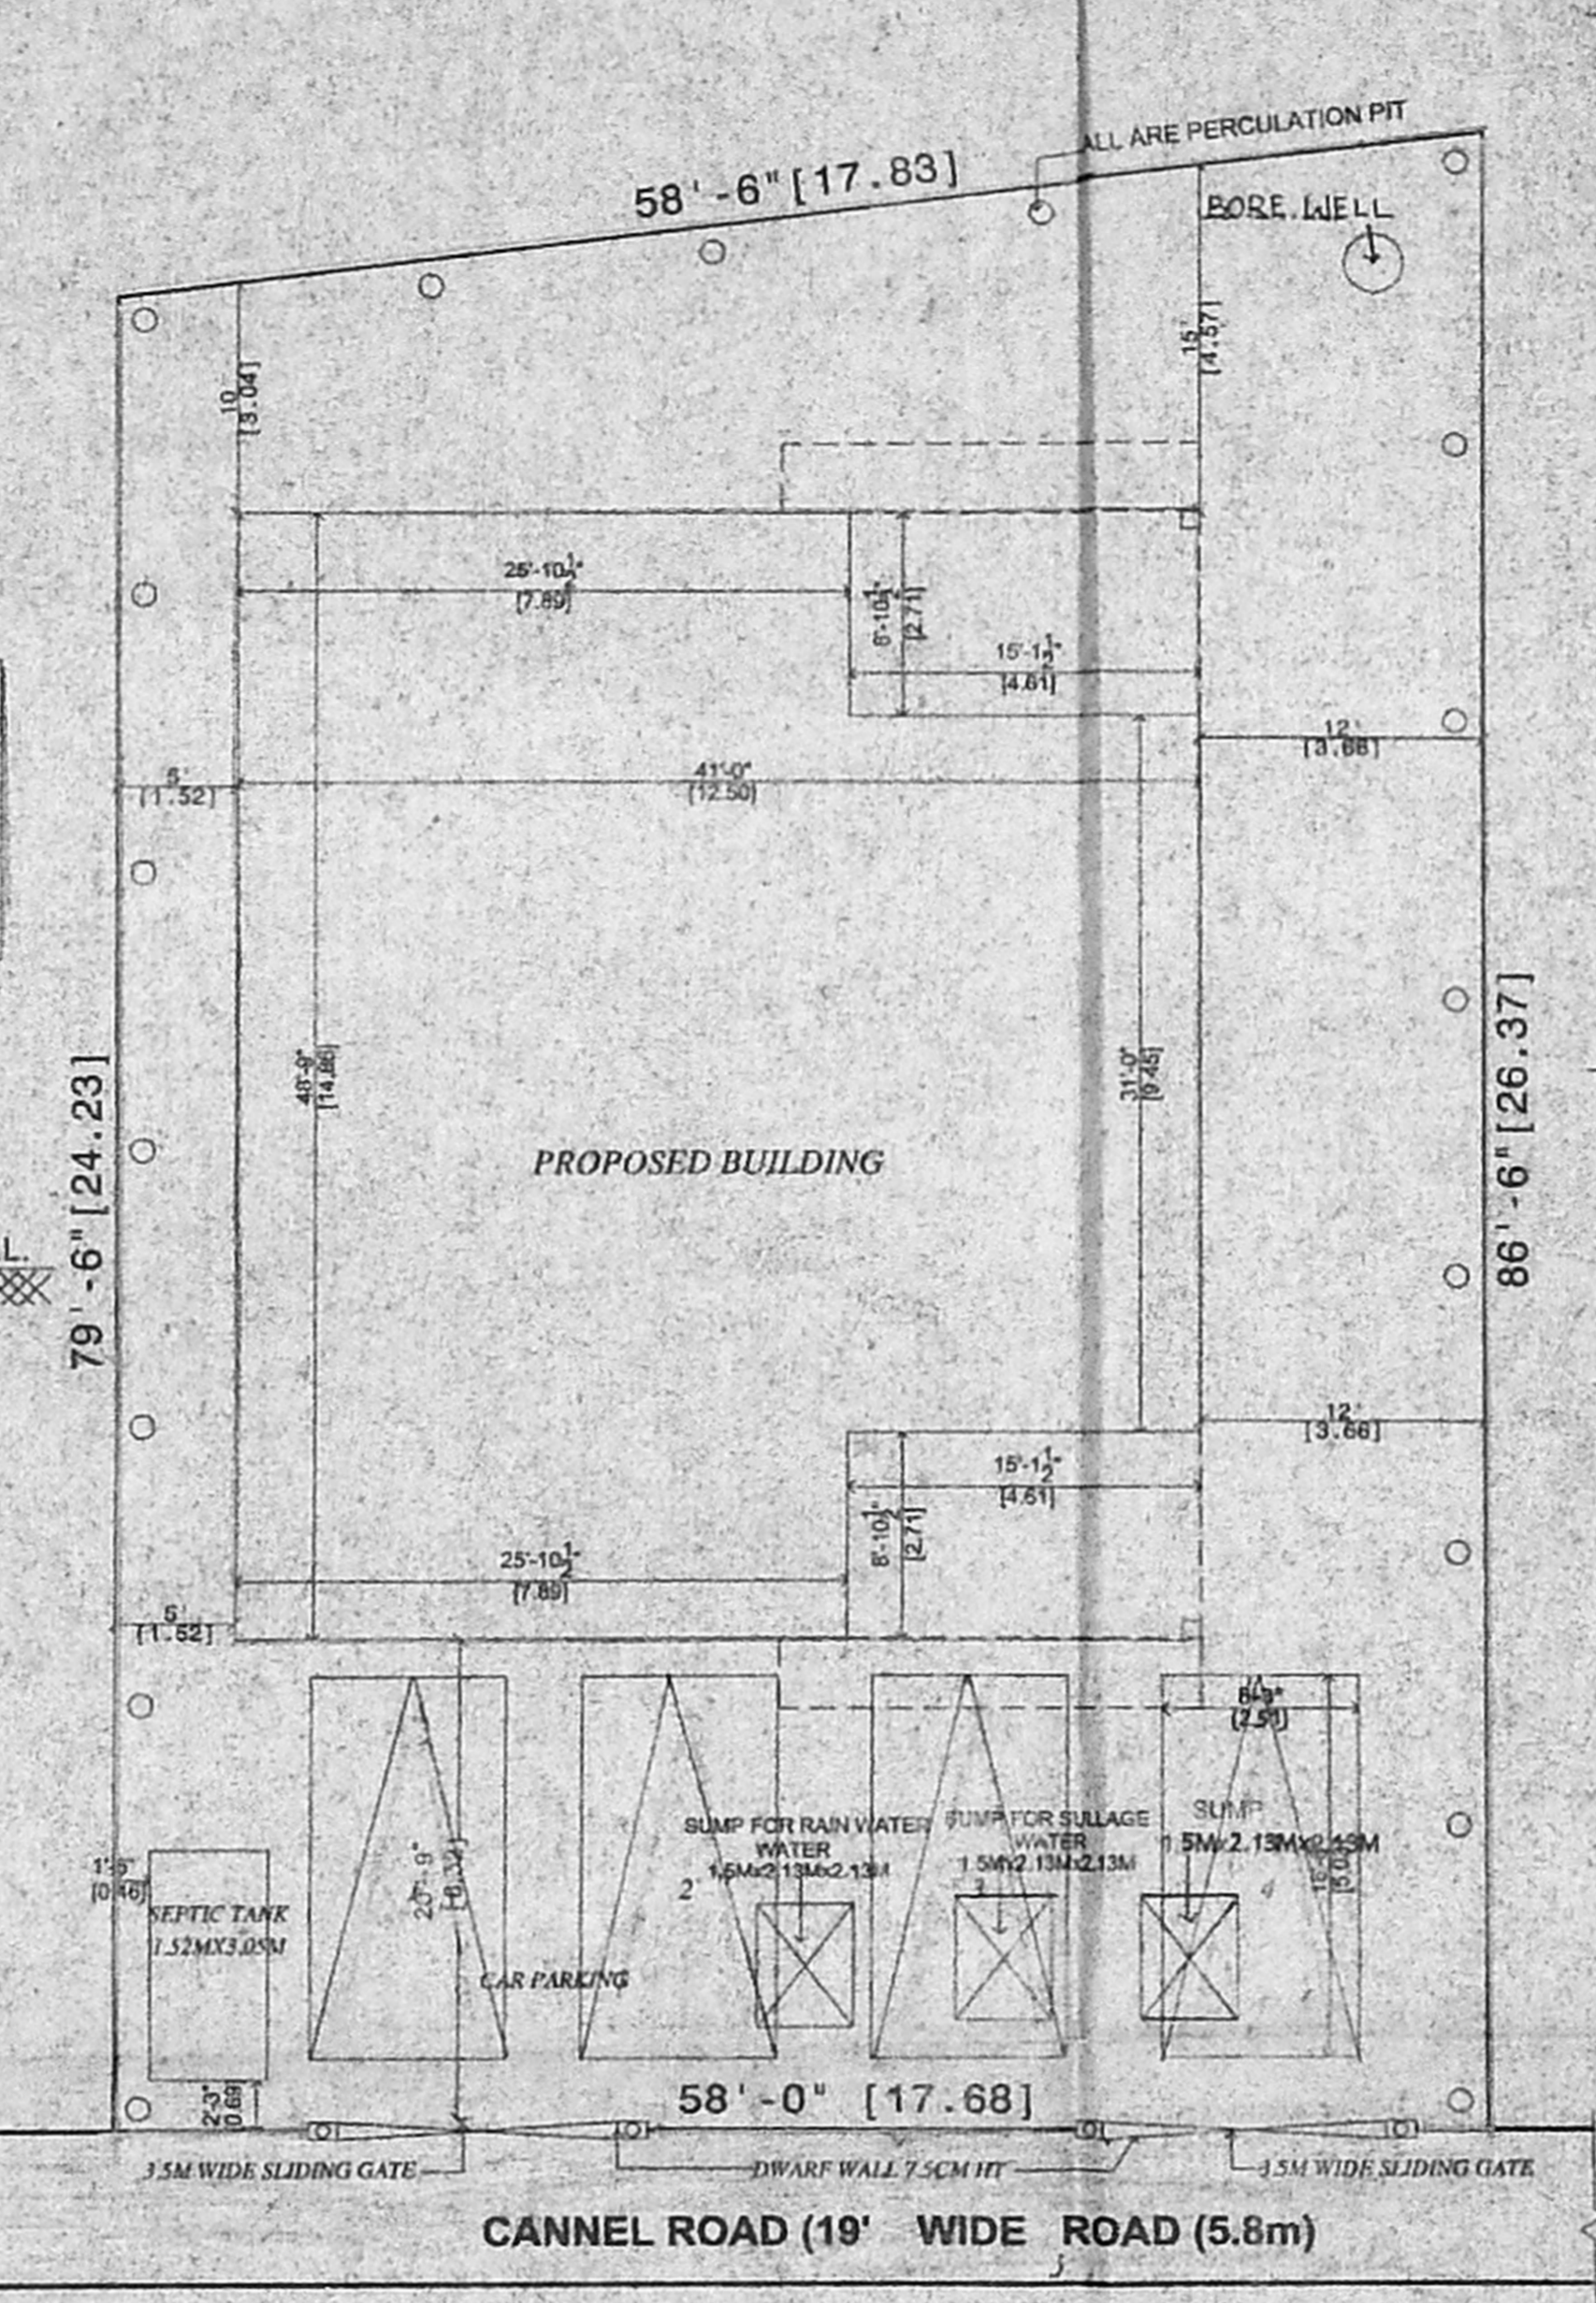
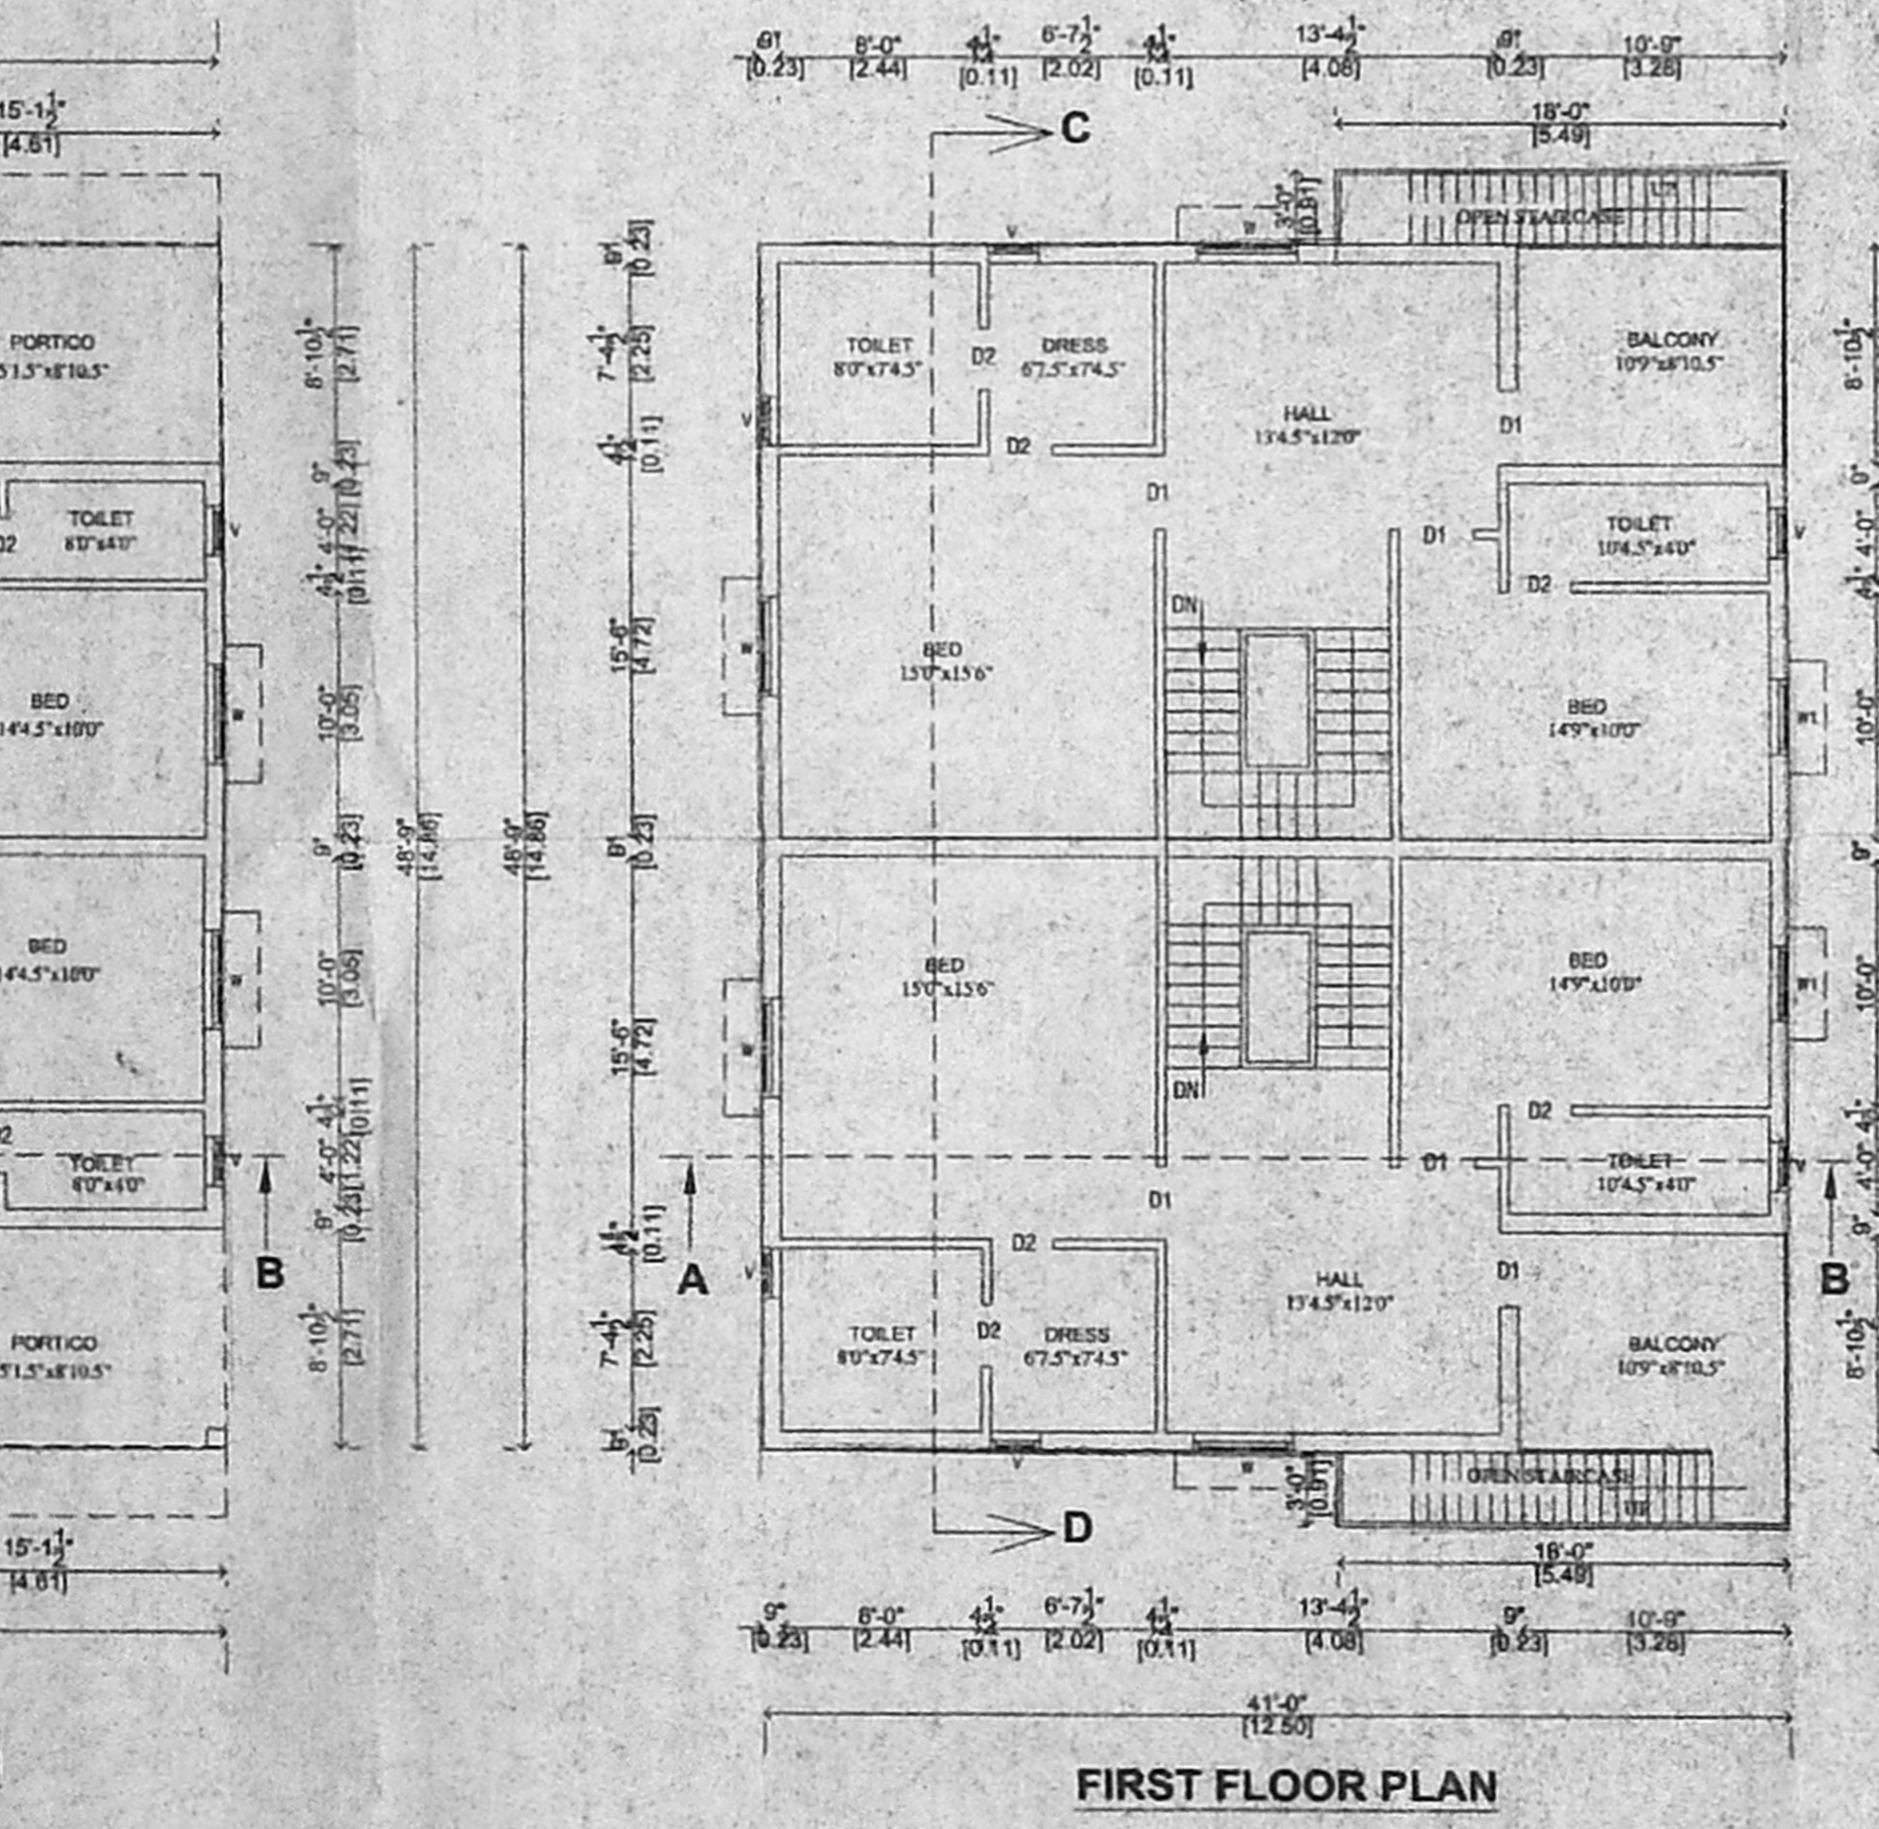
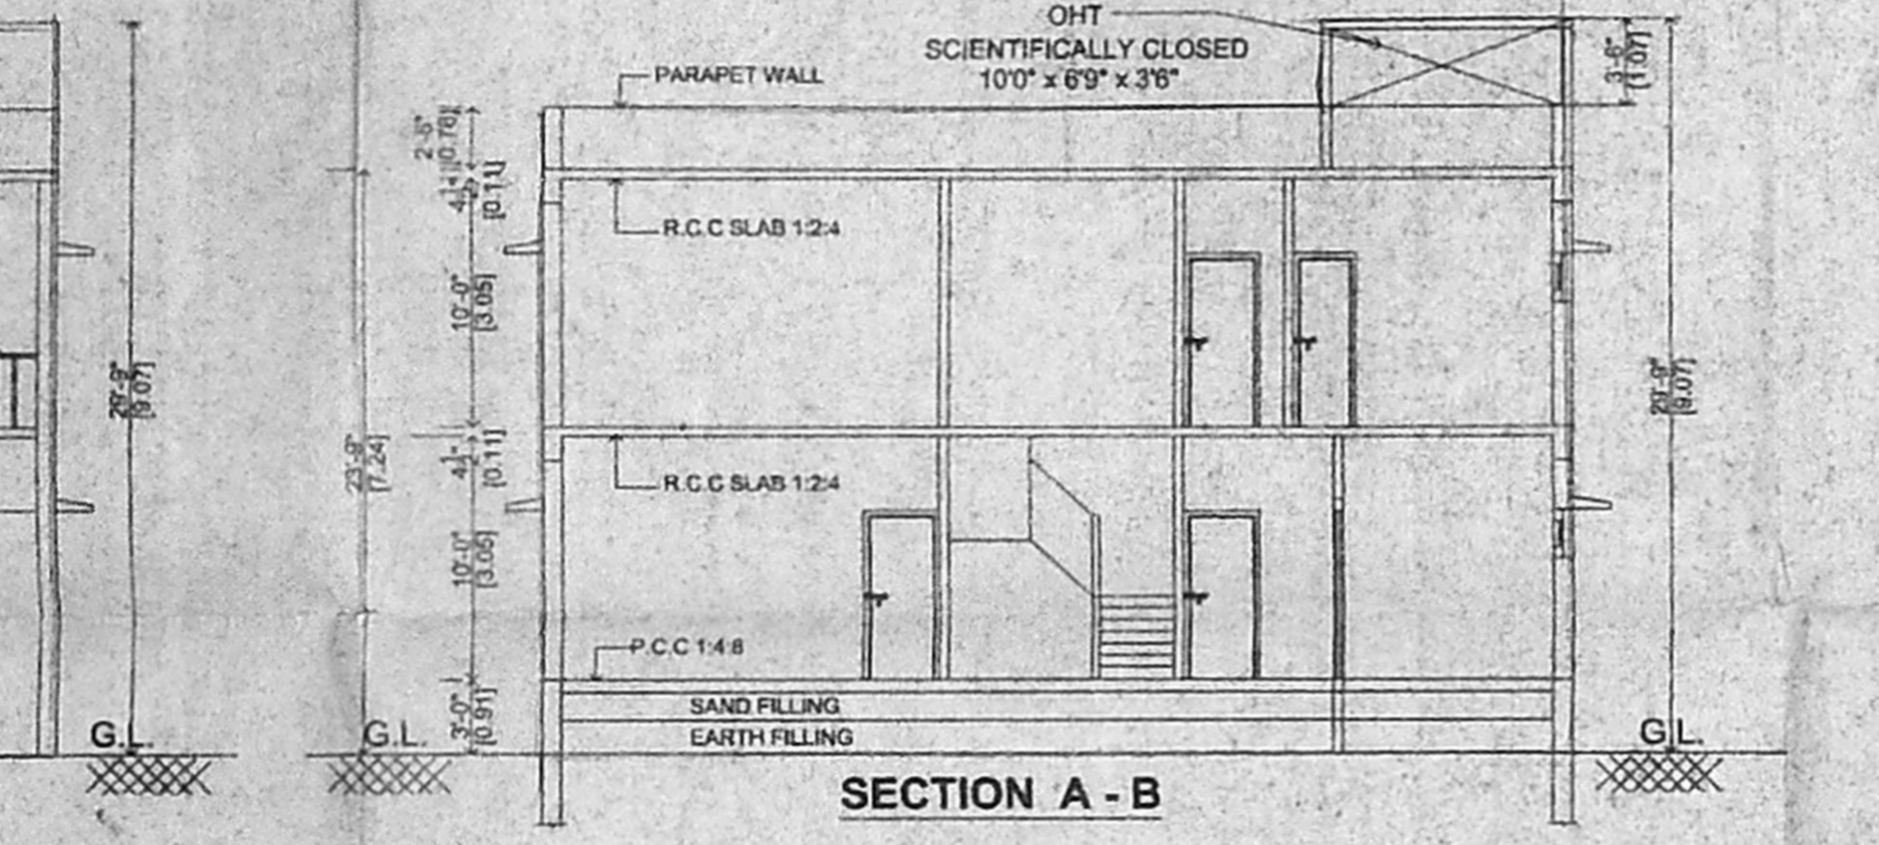
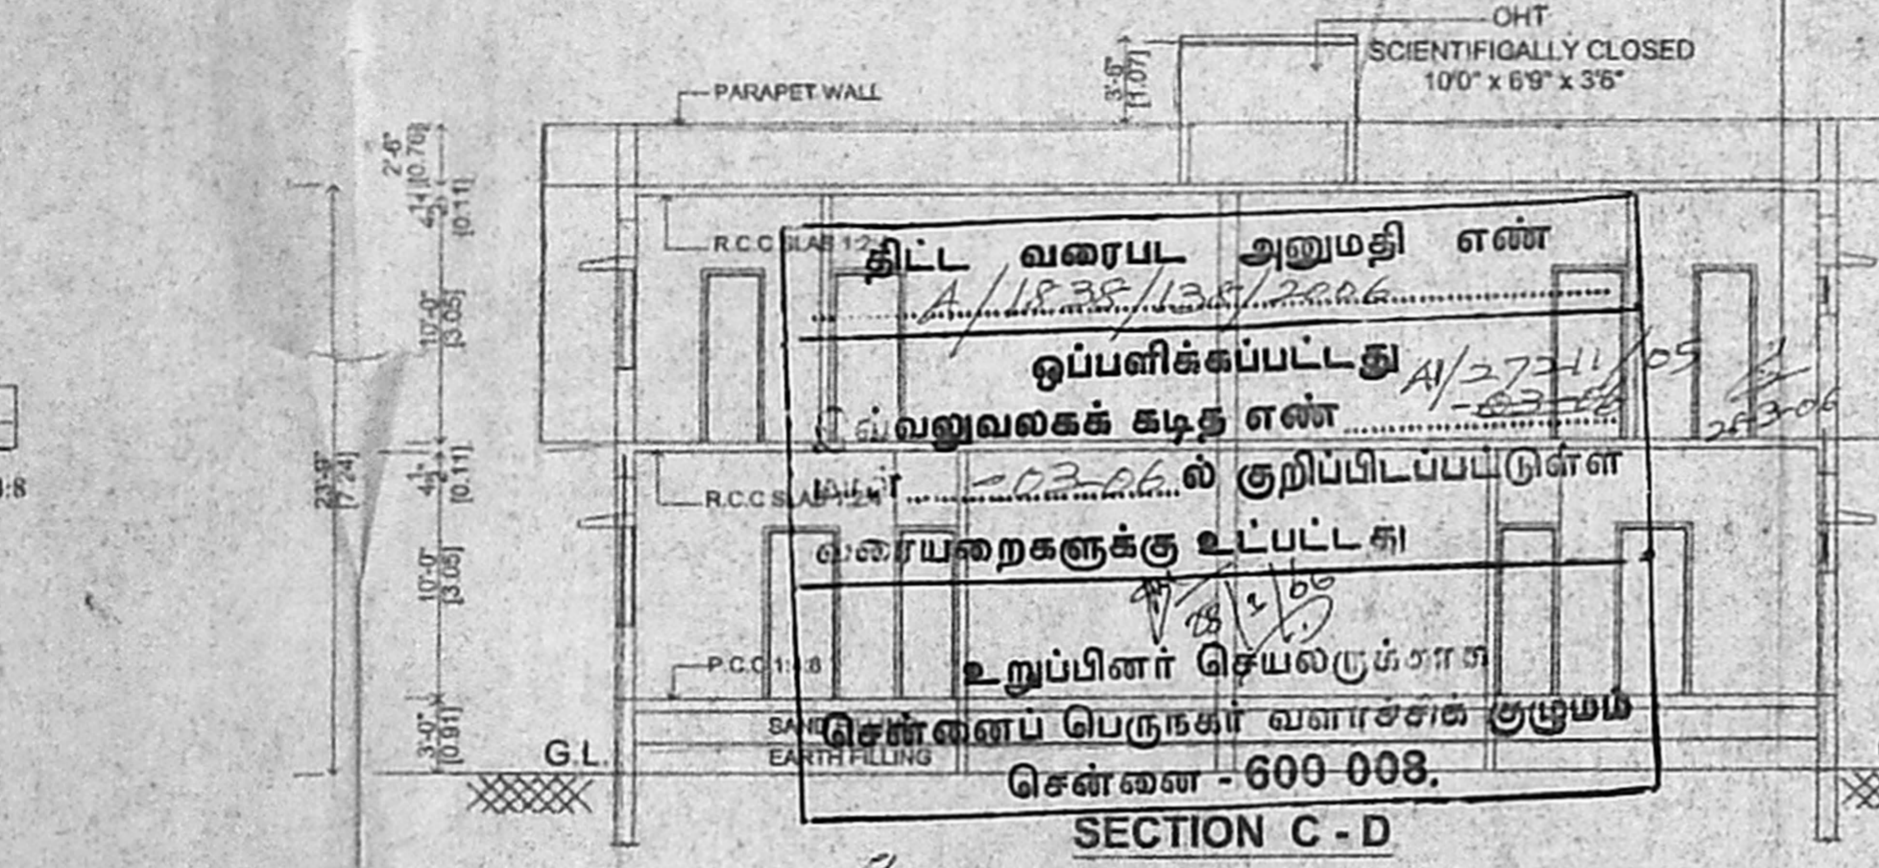


செ. பெ. வ. கு. (பி) எண்
 21/29/21/2005
 உத்தியோகம்
 சி. இ. சி. இ. R.P.I.
 உ. தி. அ. 92x62

COMPOUND WALL DETAILS

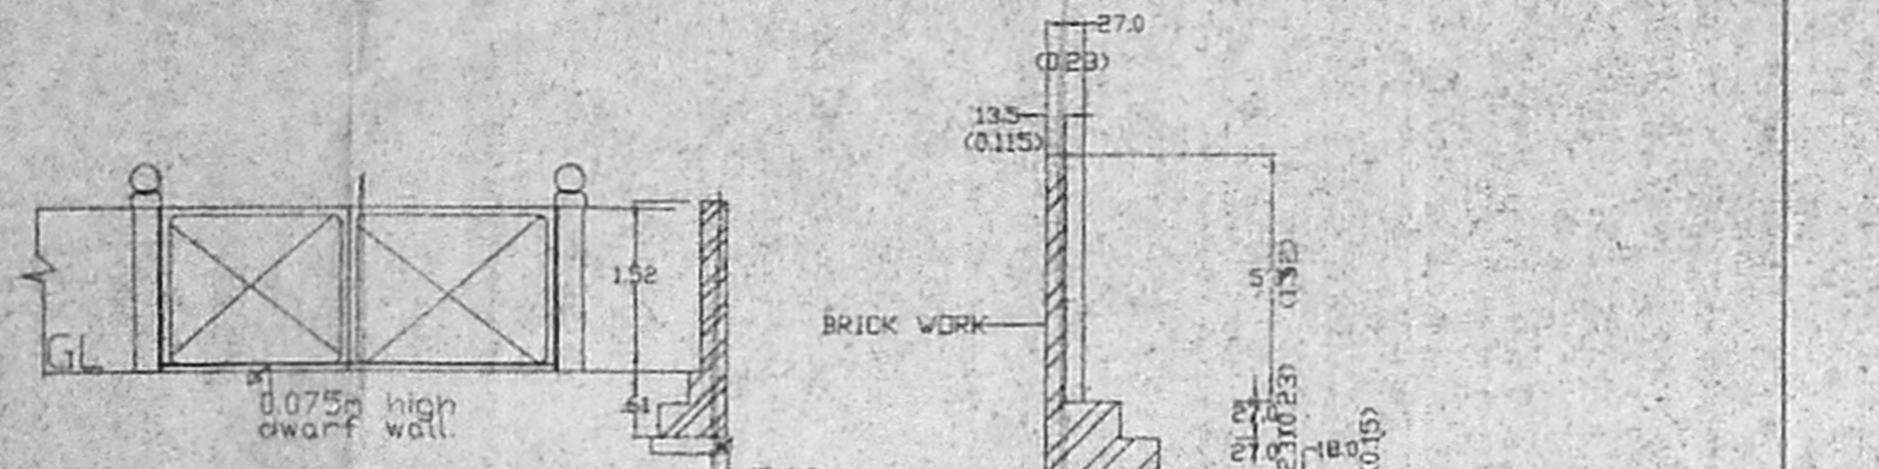

JOINERY DETAIL:

D - DOOR	- 33" X 70" (0.89 x 2.13)
D1 - DOOR	- 30" X 70" (0.91 x 2.13)
D2 - DOOR	- 26" X 70" (0.76 x 2.13)
W - WINDOW	- 46" X 40" (1.37 x 1.22)
W1 - WINDOW	- 30" X 40" (0.91 x 1.22)
V - VENTILATOR	- 26" X 20" (0.76 x 0.61)

SPECIFICATIONS:

FOUNDATION	COLUMN FOOTING
SUPER STRUCTURE	BRICK WORK IN C.M 1:5
FLOORING	FLOOR FINISH WITH SPARTEC TILES
ELECTRICAL WORK	ELECTRIFICATION WORK WITH CONCEALED WIRING
WEATHERING COARSE	PRESSED TILES.

AREA STATEMENT:

	SQ.FT.	SQ.MT.
PLOT AREA	4796.00	445.54
GROUND FLOOR AREA	1999.00	185.70
FIRST FLOOR AREA	1999.00	185.70
TOTAL FLOOR AREA	3998.00	371.41
HEAD ROOM AREA	126.00	11.71
PLOT COVERAGE	41%	
F. S. I.	0.83	

SCALE: 1" = 8'0" (1 : 100)

COLOUR INDEX:

PROPOSED BUILDING	[Color Box]
SITE BOUNDARY	[Color Box]
ROAD	[Color Box]

PLAN SHOWING THE PROPOSED TWIN HOUSE BUILDING AT DOOR NO:-21/3, CANNEL ROAD, MURUGESAN NAGAR, CHENNAI- IN S.NO:-26/3 PT, OF SEEVARAM VILLAGE, TAMBARAM TALUK, KANCHEEPURAM DISTRICT.

OWNER

OWNER: N.A. RAJANANAYANANEE
 B.A., A.T.A., M.C.A.
 ARCHITECT: N.A. RAJANANAYANANEE
 CO. NO. 23, MAIN ROAD, CHENNAI
 REG. NO. WD/D/1606/90
 67, 2nd TRUST MAIN ROAD, CHENNAI - 28
 PHONE: 52101885
 LICENSED SURVEYOR