




TERRACE FLOOR PLAN

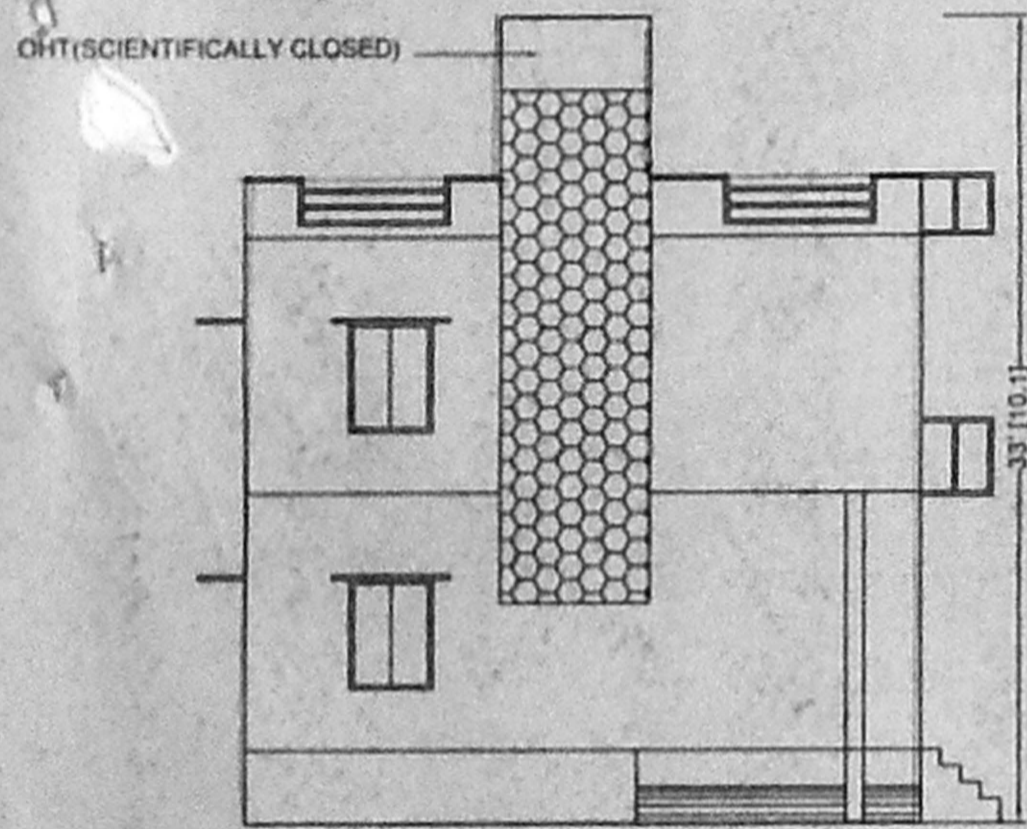

ELEVATION

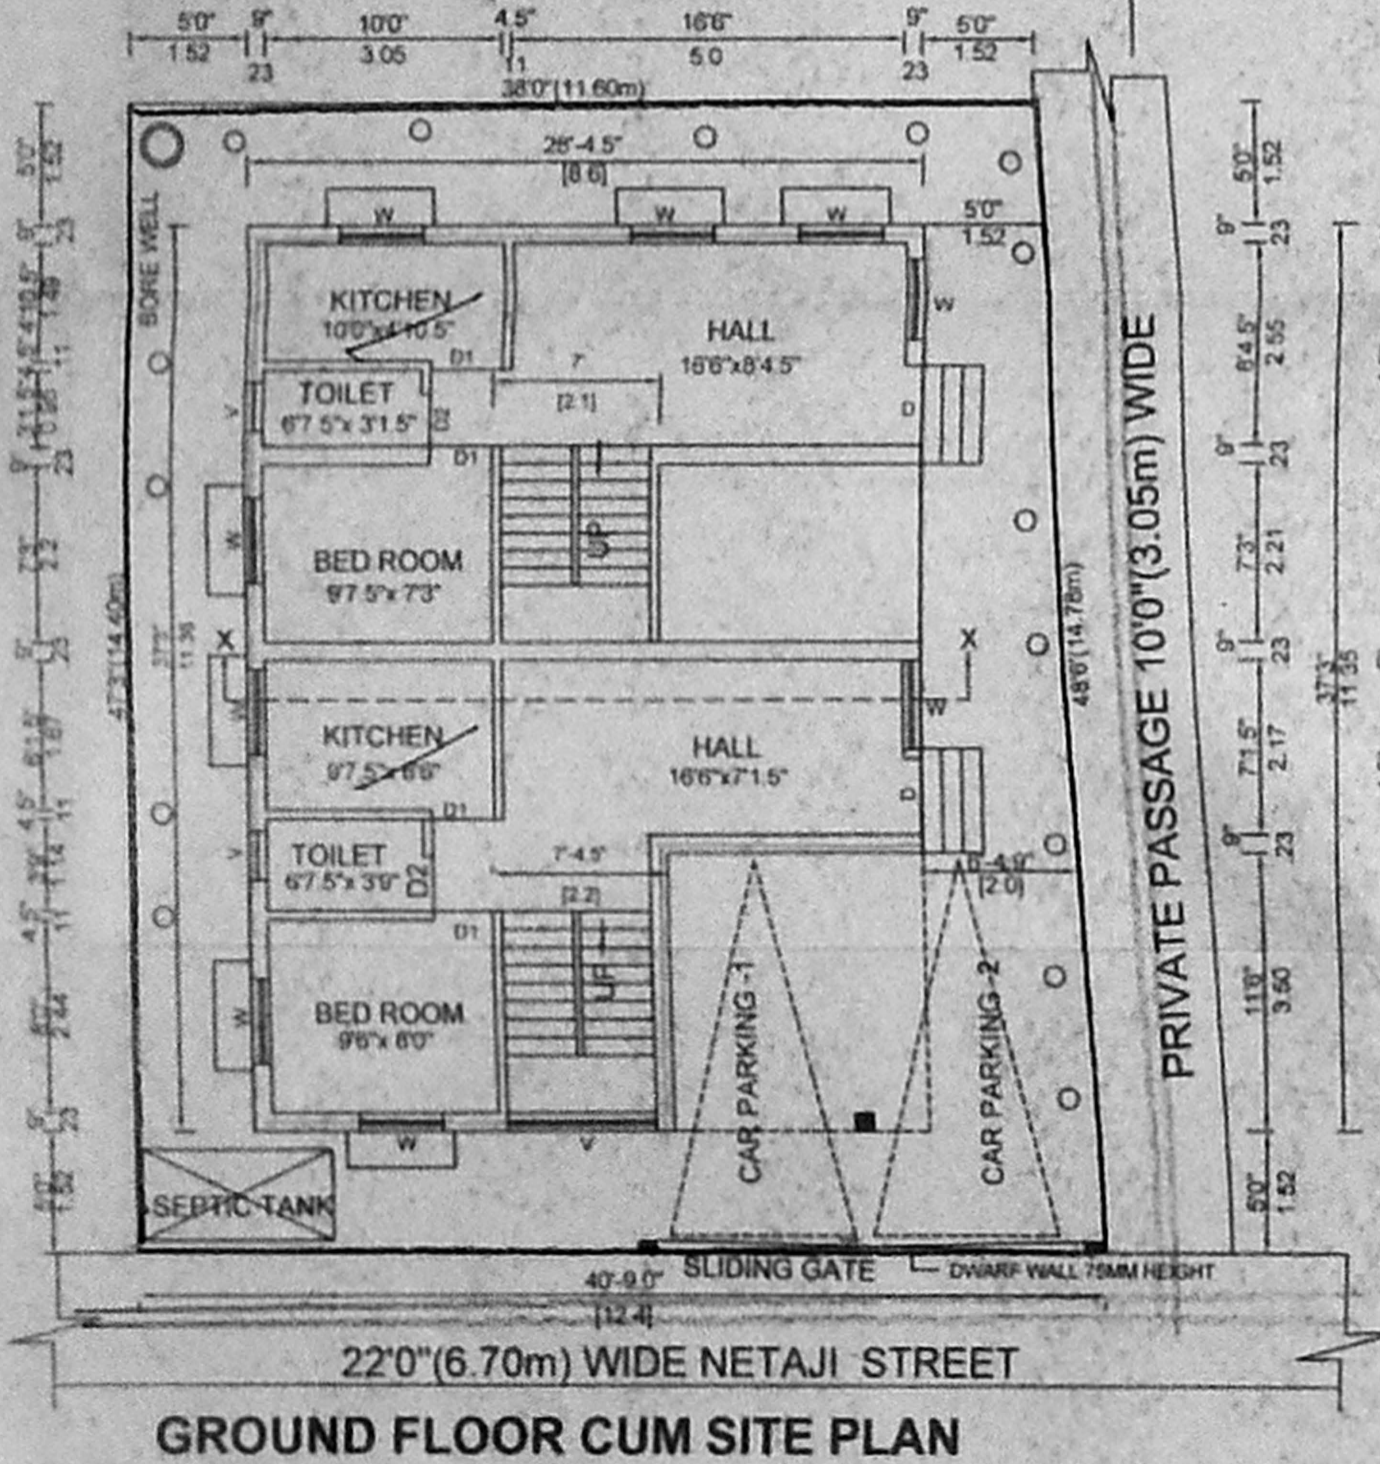


GROUND FLOOR CUM SITE PLAN

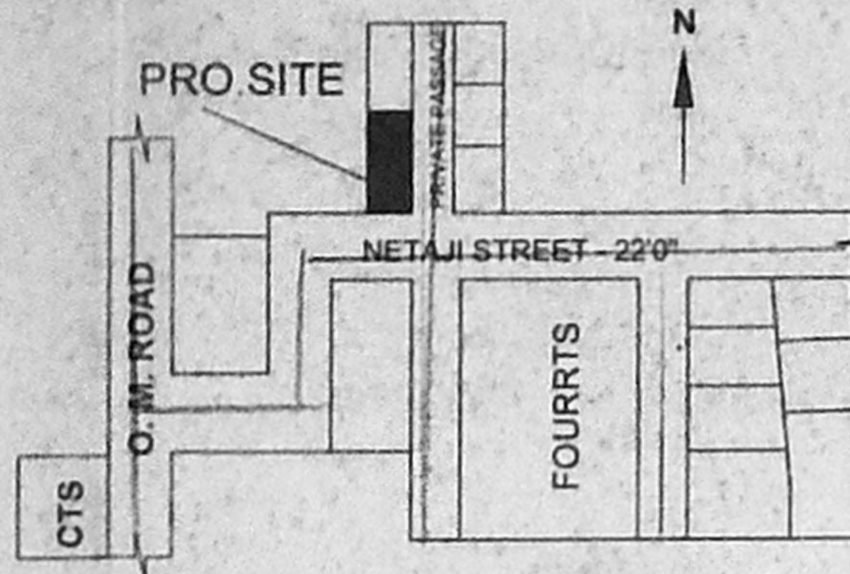


KEY PLAN(NTS)


திட்ட வரைபட அனுமதி எண்
A.19.76/27.4/2006
60x48
ஒப்பளிக்கப்பட்டது
இவ்வலுவலகக் கட்டிடம் A.1/28256/ம
நாள் 7.12.2011ல் குறிப்பிடப்பட்டுள்ள
வரையறைகளுக்கு உட்பட்டது
உறுப்பினர் செயலிருக்காக
சென்னைப் பெருநகர் வளர்ச்சிக் குழுவும்
சென்னை - 600 008.

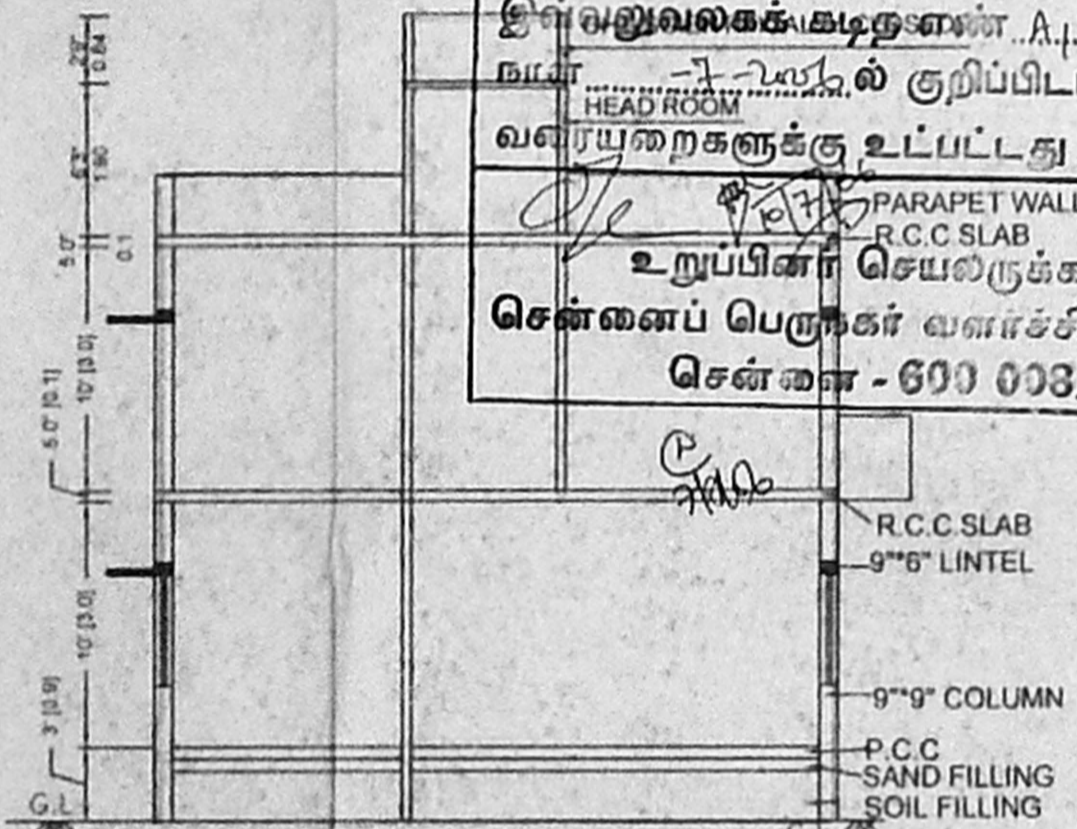

C/S ELEVATION ON-XX

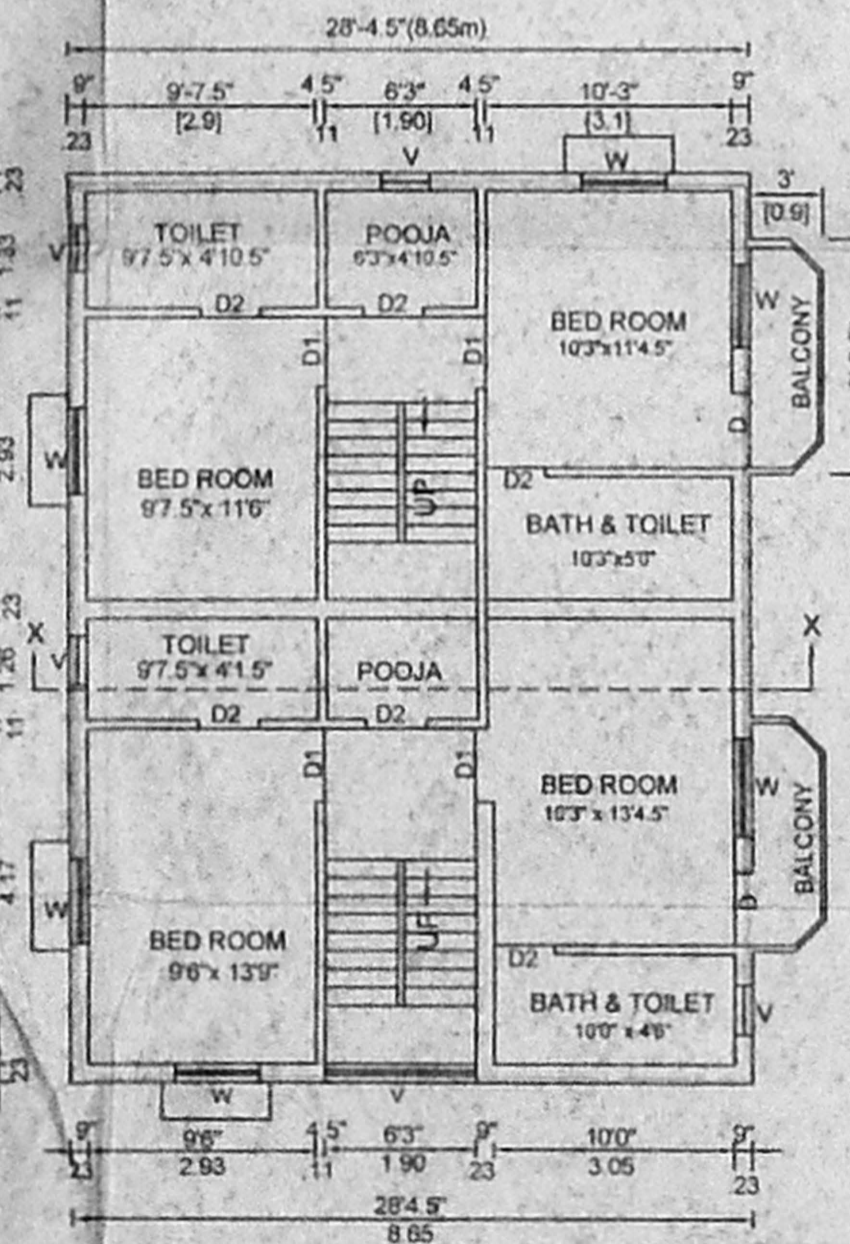


FIRST FLOOR PLAN

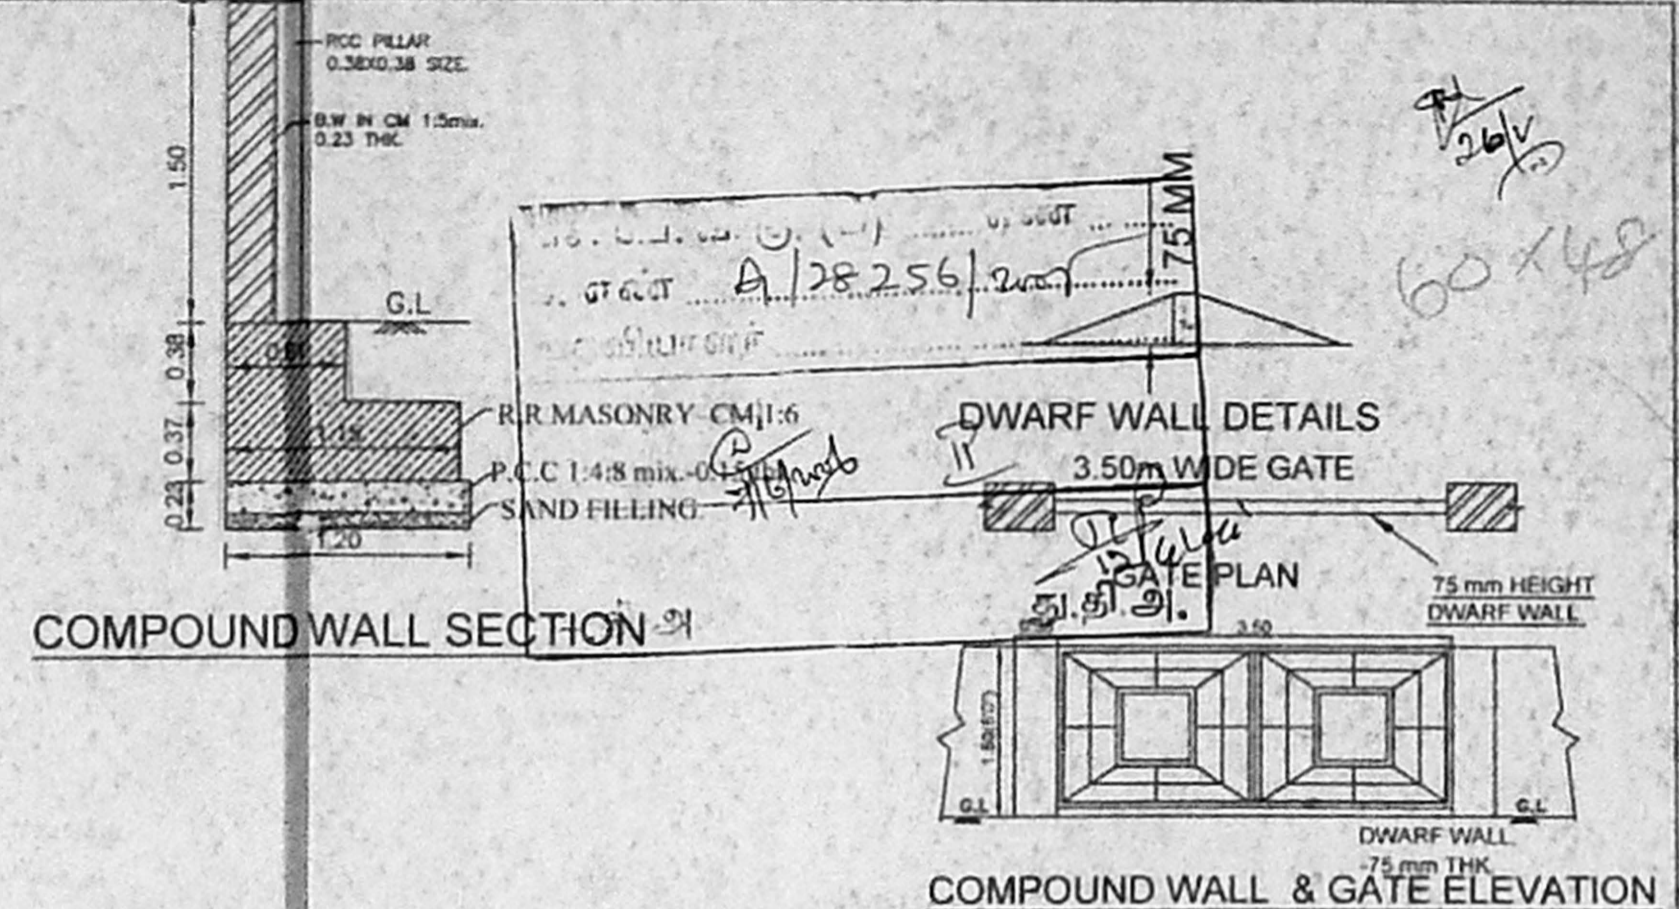


COMPOUND WALL SECTION


COMPOUND WALL & GATE ELEVATION

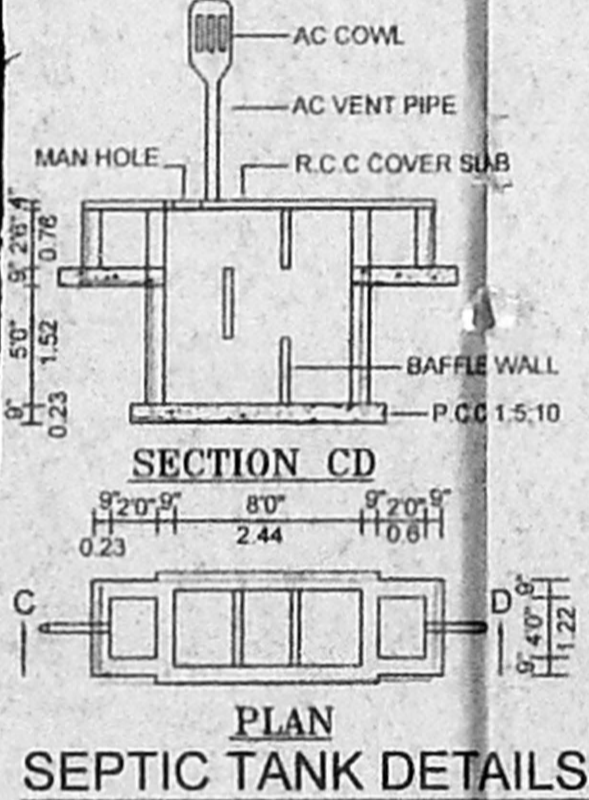

PLAN SEPTIC TANK DETAILS

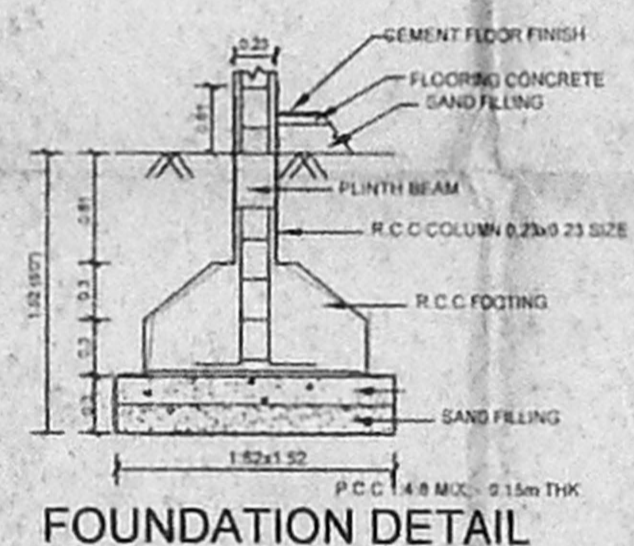

FOUNDATION DETAIL

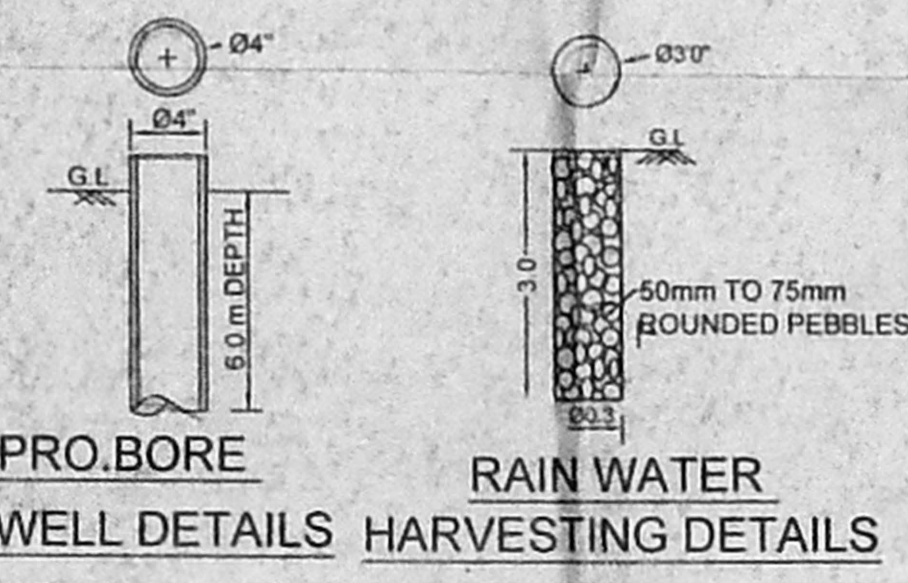

PRO.BORE WELL DETAILS

RAIN WATER HARVESTING DETAILS

COLOUR INDEX

[Symbol]	APPROVED
[Symbol]	ROAD
[Symbol]	BOUNDARY

SPECIFICATIONS
BRICKWORK IN FOUNDATION USING II nd CLASS BRICKS
SAND FILLING IN BASEMENT 6" THICK
P.C.C. 1:4:8, 6" THICK
SUPERSTRUCTURE IN CM 1:6 USING 1st CLASS BRICK
R.C.C. 1:2:4 FOR ROOF CONCRETE, LINTEL & SUNSHADE
WEATHERING COARSE IN LIME & SURKI MORTAR

SPECIFICATIONS OF JOINERIES

D	- DOOR	3'3" x 7'0"
D1	- DOOR	3'0" x 7'0"
D2	- DOOR	2'6" x 7'0"
W	- WINDOW	4'0" x 4'6"
W1	- WINDOW	3'0" x 4'6"
V	- VENTILATOR	2'0" x 2'0"

AREA STATEMENT
PLOT AREA : 1861 SFT (172.88 SM)
BUILT UP AREA
GROUND FLOOR AREA : 1055 SFT (98 SM)
FIRST FLOOR PLAN : 1055 SFT (98 SM)
PLOT COVERAGE : 56 %
FLOOR SPACE INDEX : 1.20

PLAN SHOWS THE PROPOSED CONSTRUCTION OF RESIDENTIAL HOUSE AT OLD S.NO.287 / 2, NEW S.NO 287 / 2A6(PART), NETAJI STREET, OKKIAM THORAIPAKKAM VILLAGE, TAMBARAM TK, KANCHEEPURAM DT.

LICENCED SURVEYOR C. KARTHIKEYAN, B.E., PGDCT&CD Licenced Surveyor No.23, Old Mahabalipuram Road Seevaram, Thoraipakkam CHENNAI 600 096 Ph: 4965649	OWNER
--	--------------