





PLAN SHOWING THE PROPOSED RESIDENTIAL FLATS AT PLOT NO-539 ANNA NAGAR WEST EXTN, VILLNAGAM VILLAGE, CHENNAI-101

W-BLOCK, CORNER NO-14795 PART

DIVISION NO-84, ZONE-V

82x60

TYPE	DESCRIPTION	QTY
MD	MAIN DOOR	3
D1	DOOR	3
D2	DOOR	2
W1	WINDOW	6
W2	WINDOW	4
W3	WINDOW	3
V	VENTILATOR	2
KW1	KITCHEN WINDOW	6
KW2	KITCHEN WINDOW	3
FD1	FRENCH DOOR	6

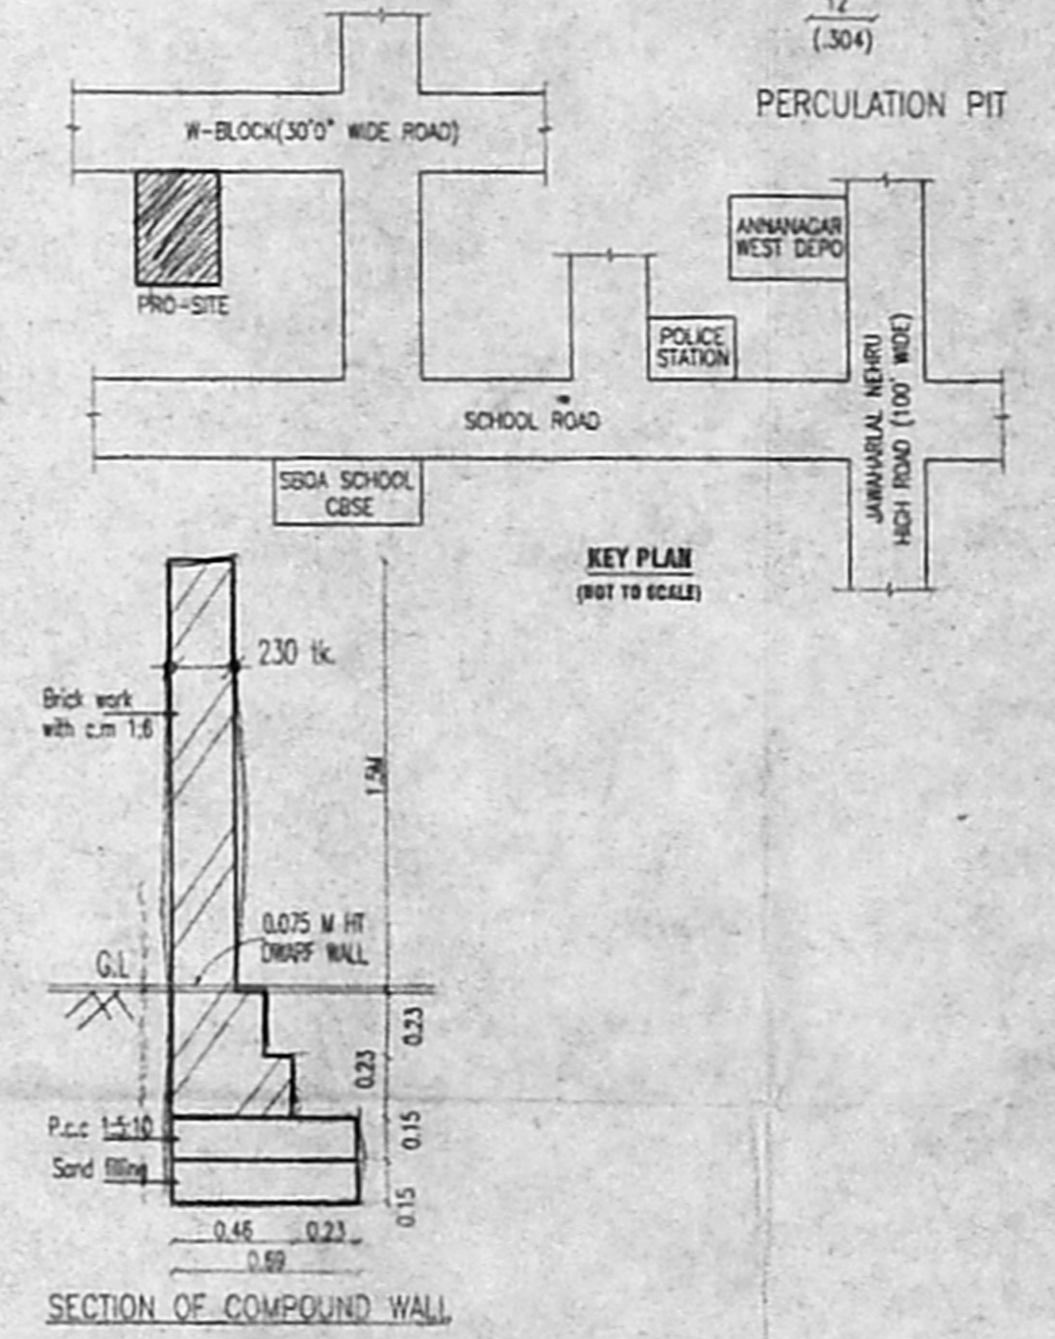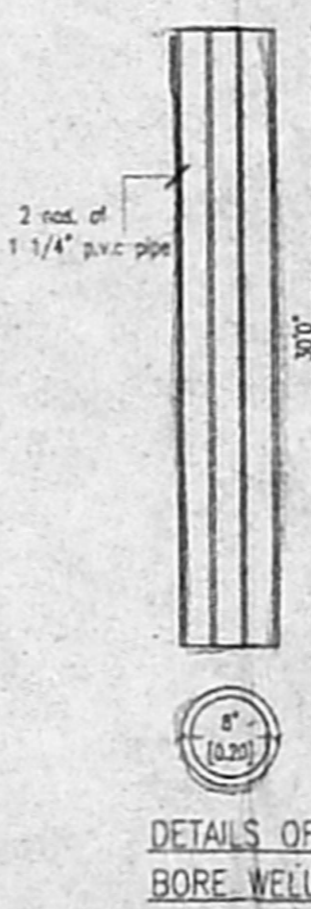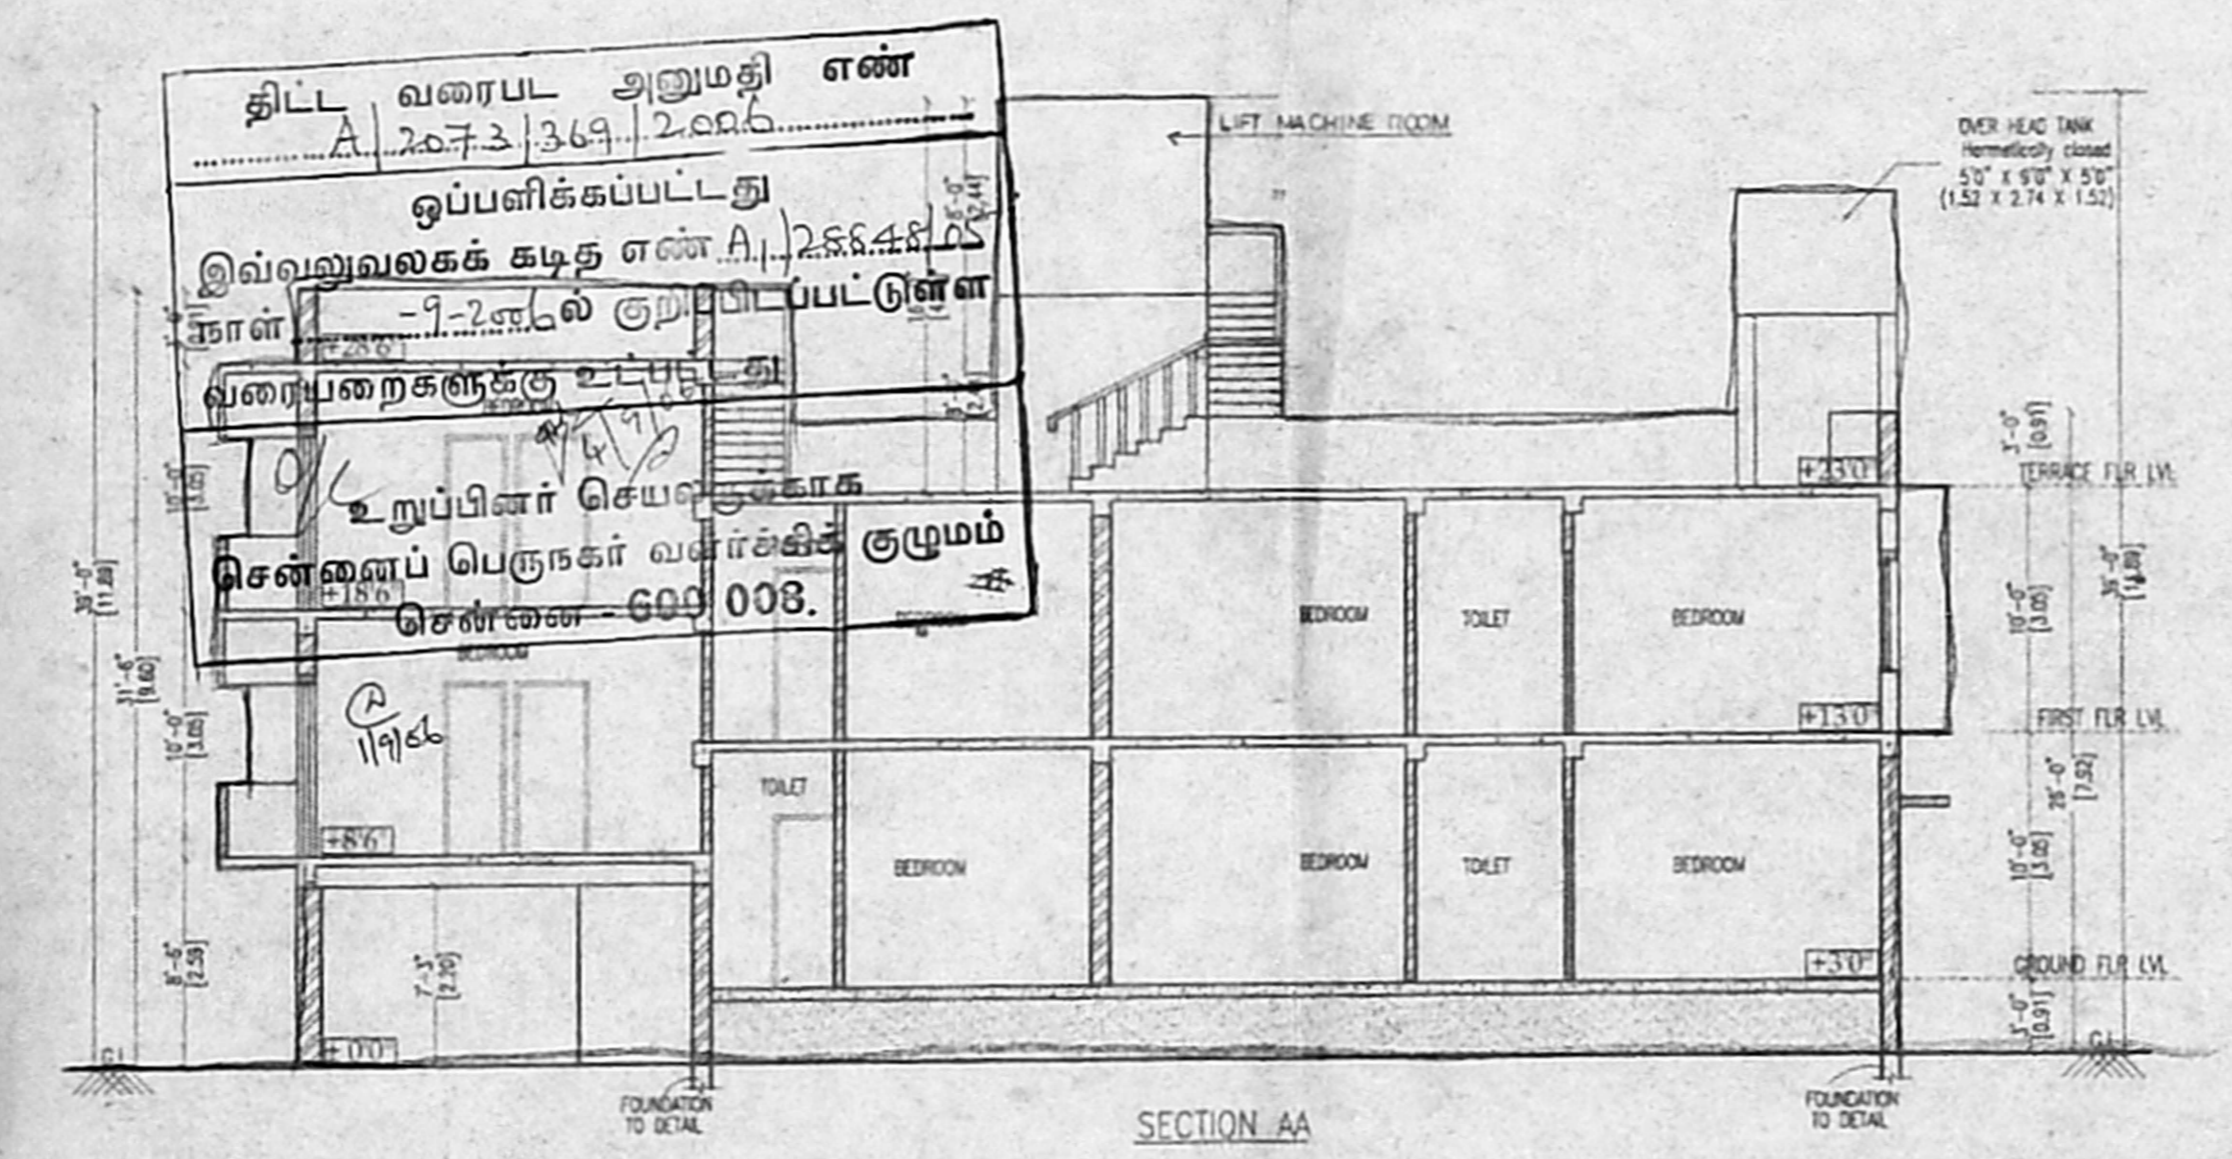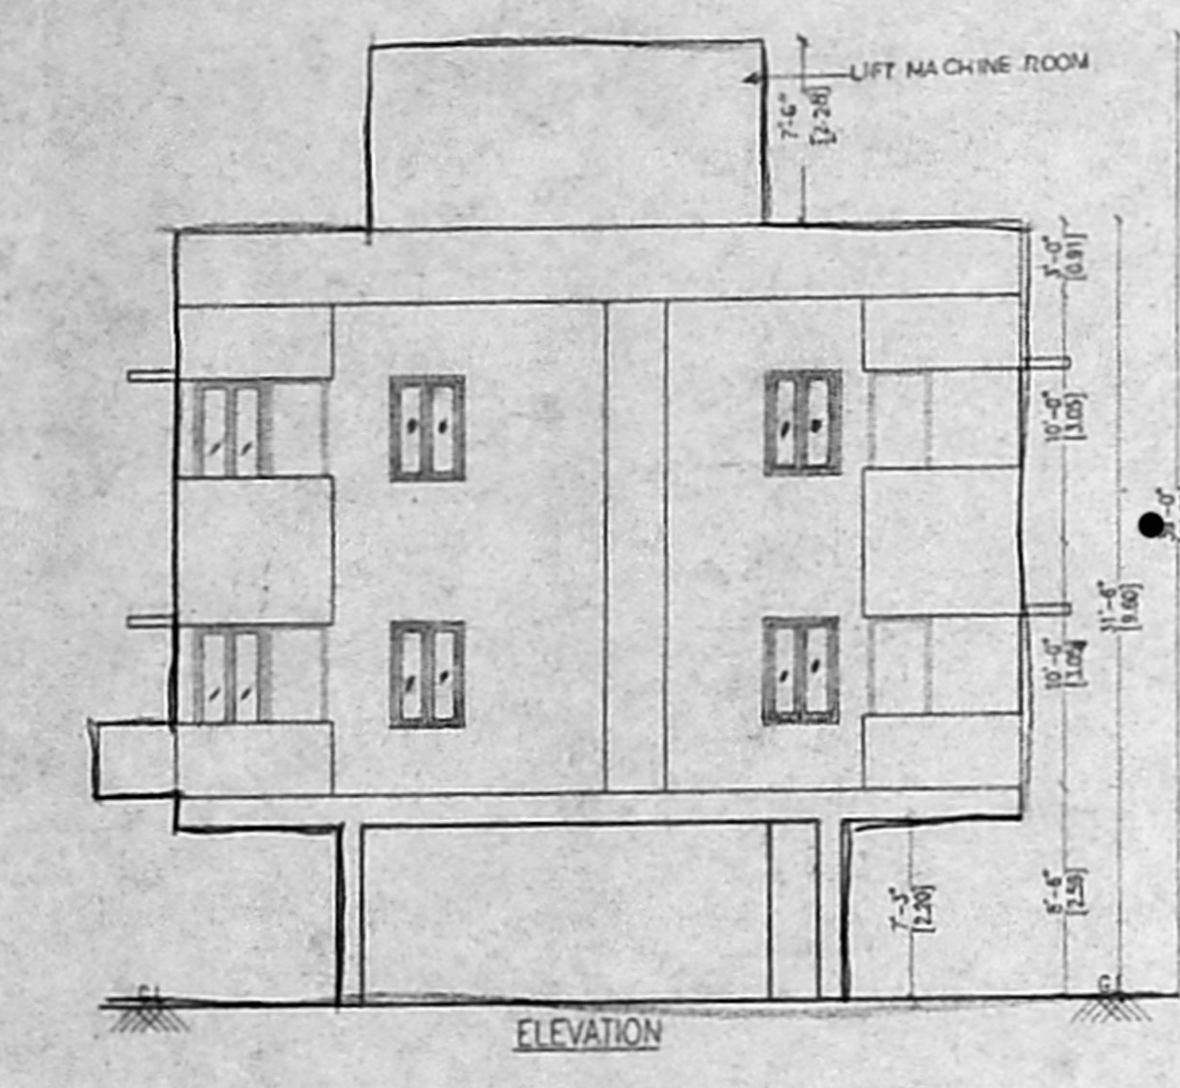

SPECIFICATIONS

R.C.C. IN 1:1:2 FOR COLUMN FOOTING COLUMN AND PLINTH BEAM.

P.C.C. IN 1:4:8 FOR FOUNDATION BASE AND FLOOR BASE

MOSAIC FLOOR FINISHING

SUPERSTRUCTURE BRICK WORK IN CM 1:6 9" THK.

R.C.C. 1:1:2 FOR LINTEL SUNSHADE ROOF SLAB BEAMS.

CEILING PLASTERING IN CM 1:3 AND 1:5 FOR WALLS, C. WOOD DOORS AND WINDOWS.

2 COATS OF CEMENT PAINTING FOR WALLS AND CEILING.

2 COATS OF ENAMEL PAINTING FOR WOOD WORK.

PARAPET WALL IN BL.W. 1:6 9" THK. 3'0" HT.

WEATHERING COURSE IN BUL CONC. OVER ROOF SLAB

AREA STATEMENT


S.NO.	DESCRIPTION	AREA (SQ. FT.)	AREA (SQ. M.)
1.	PLOT EXTENT	3600.00	334.45
2.	GROUND FLOOR AREA	1808.01	167.96
3.	FIRST FLOOR AREA	2322.02	215.72
4.	SECOND FLOOR AREA	521.45	48.44
5.	TOTAL	4651.48	432.13
6.	F.S.I	1.29	
7.	PLOT COVERAGE	64.50%	

REFERENCE

PROPOSED: [Symbol]

ROAD: [Symbol]

BOUNDARY: [Symbol]

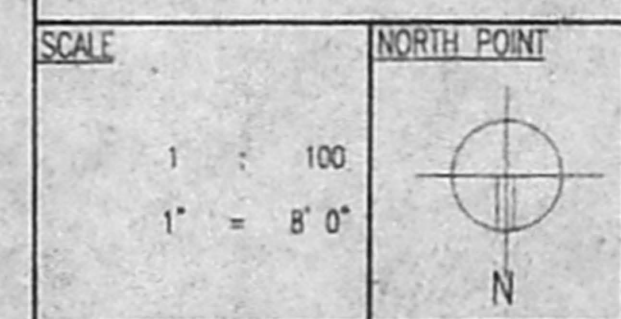

OWNER(S)

82 x 60

M. Sivaligan

LICENSED SURVEYOR

A. MOHAMMED MURZOOK, B.Arch
 REGD. ARCHITECT
 CLASS I LICENSED SURVEYOR No 110
 SAFOORA BUILDING
 6,822, POONAMALLEE HIGH ROAD, 1 AN
 CHENNAI-600 064. P. 2675418

