

Plan Showing The Propoposed  
 Construction Of A  
 Residential Building In  
 P No. 134/BE4 (PATTI)  
 Kilambakkam Village  
 Urapakkam Panchyat  
 Chengalpet Tk - 1  
 Kanchheepuram Dt


SCALE 1/200  
 JOINER 3.3 x 7.0  
 D DOOR 3.0 x 7.0  
 D DOOR 2.6 x 6.6  
 W WINDOW 2.6 x 3.0  
 V VENTILATOR 2.6 x 3.0

COLOUR INDEX  
 PRO ROAD B.DUN  
 ARE DETAILS  
 PLOT AREA 1198 SQ.FT. 111.35 QM6  
 PLINTHARE 561.5 SQ.FT. 52.15 SQM6  
 COV. 46.8% FSI 0.47  
 NOC ISSUED BY RAILWAY DEPT. VIDE NO  
 M/W. 280/noc/8/05 dt. 8.11.05

R. Swami Lakshmi


OWNER  
 LICENSED SURVEYOR

**ER. K. SELVAM,**  
 BE, (Civil), AMIE., C.Eng(I), FIV.  
 CHARTERED ENGINEER & APPROVED VALUER,  
 CLASS-I LICENSED SURVEYOR,  
 Reg No: 600/2005-2006  
 DOOR No: 11/206 11th BLOCK  
 MOGAPPAR EAST, CHENNAI-600 037  
 (NEAR. MGR ADARSH SCHOOL)  
 PHONE No: 26562050 55252050  
 TEL. No: 9841282050

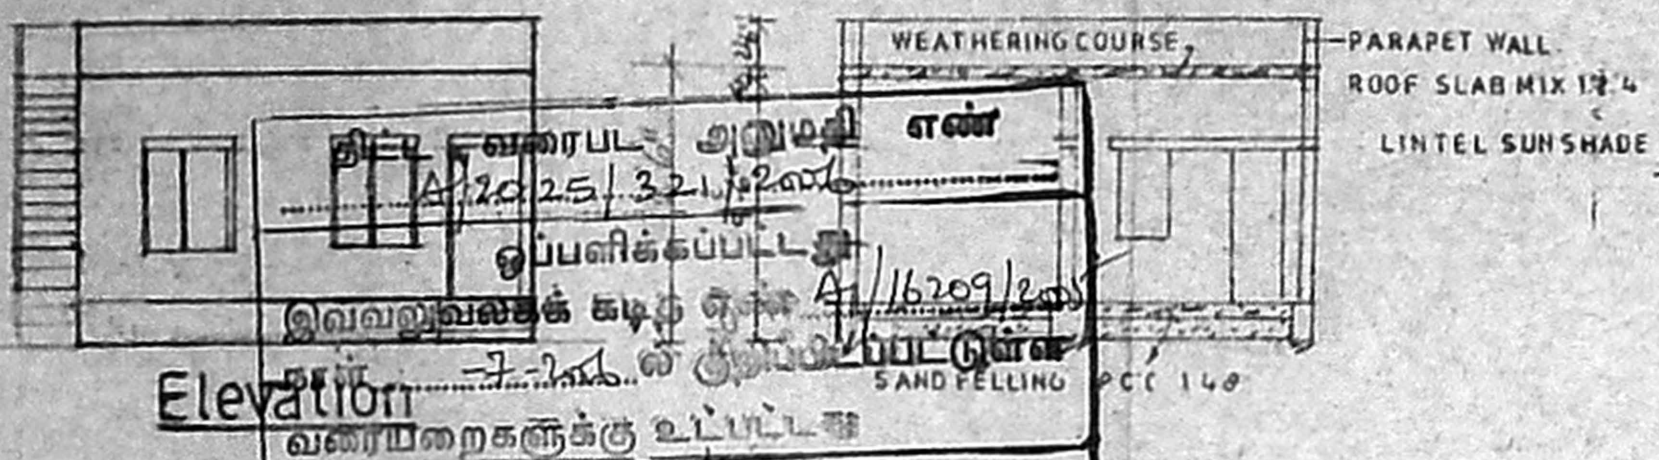


Elevation  
 Section AB


உறுப்பினர் செயலகமாக  
 சென்னைப் பெருநகர் வளர்ச்சிக் குழுமம்  
 சென்னை - 600 023.

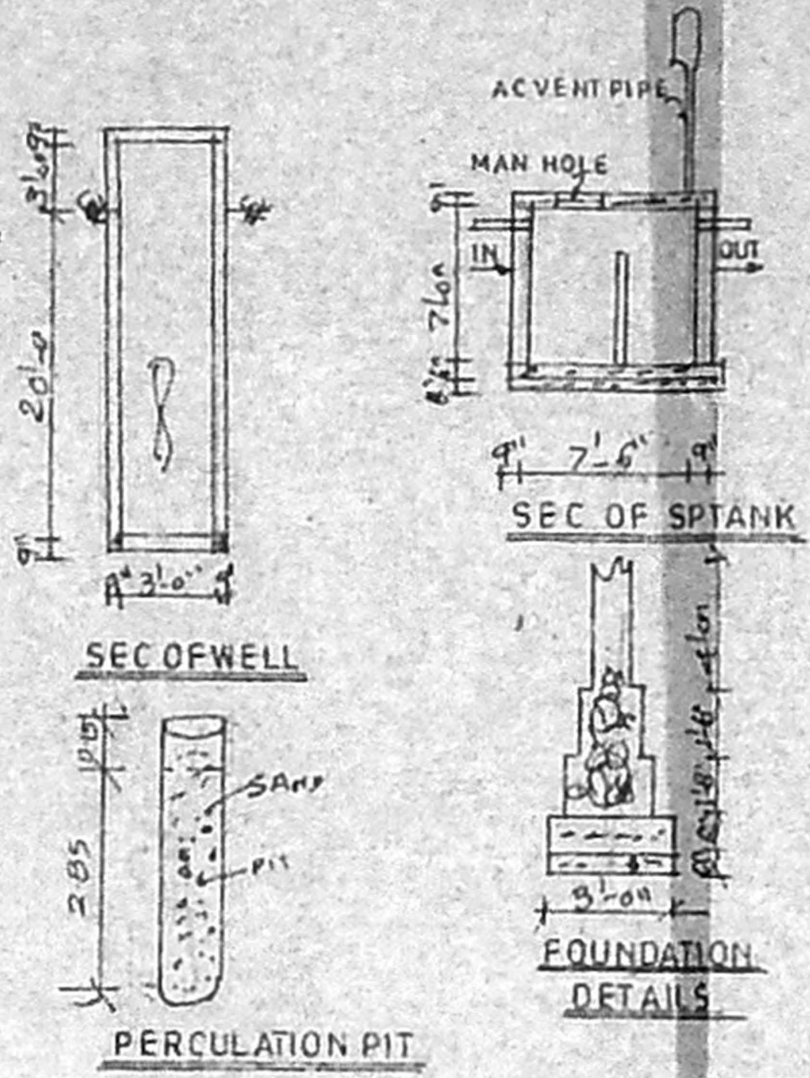


SEC OF WELL  
 PERCULATION PIT  
 SEC OF SPTANK  
 FOUNDATION DETAILS

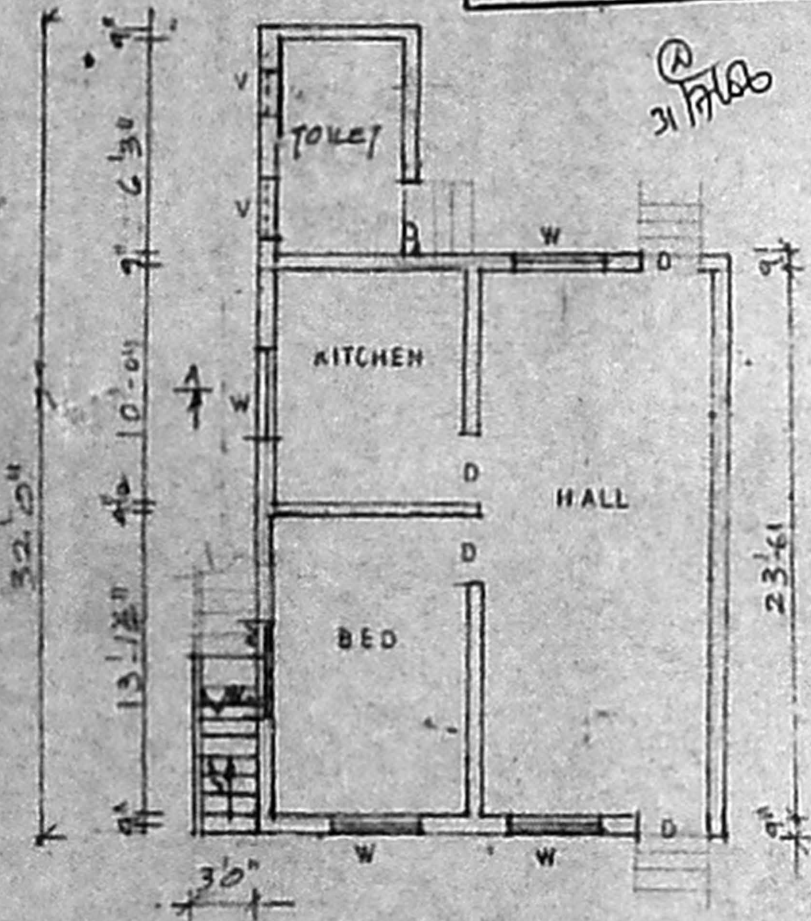


Plan  
 Scale 1/100

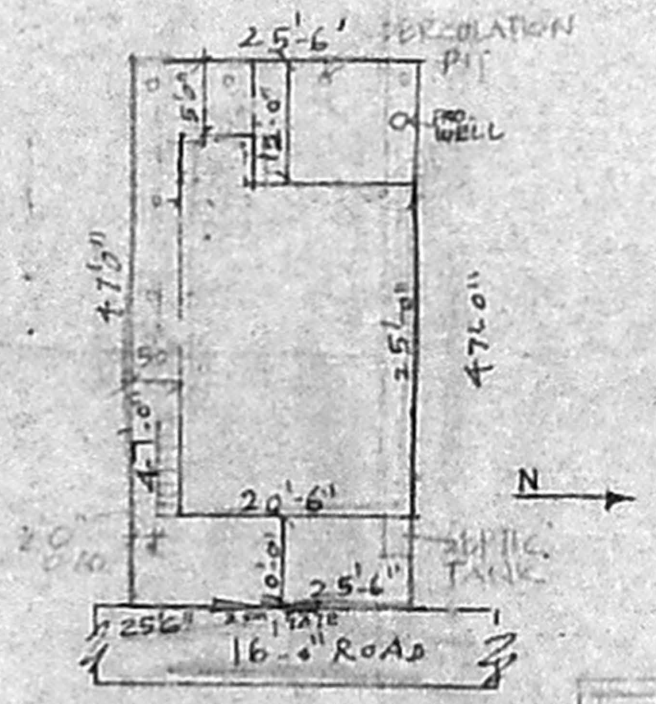

Siteplan  
 SCALE 1/100

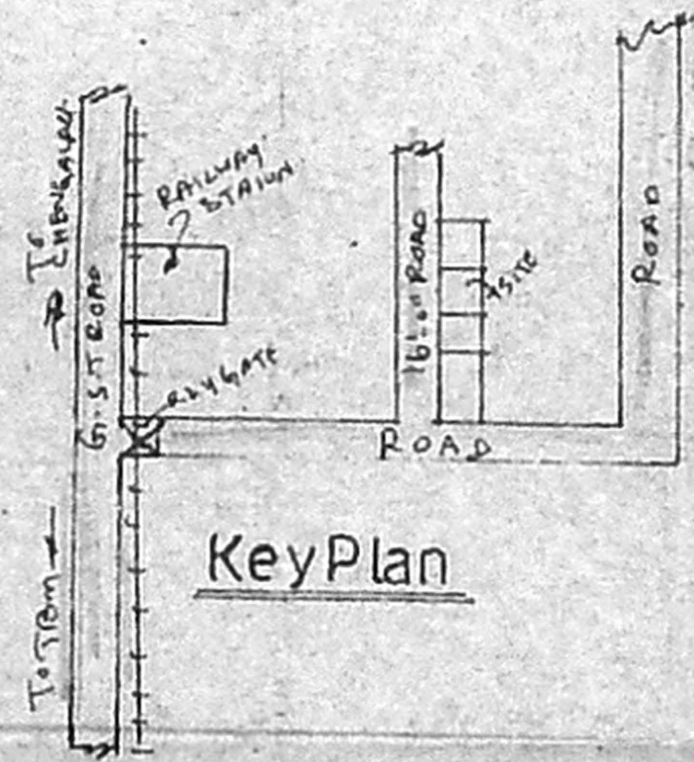

KeyPlan

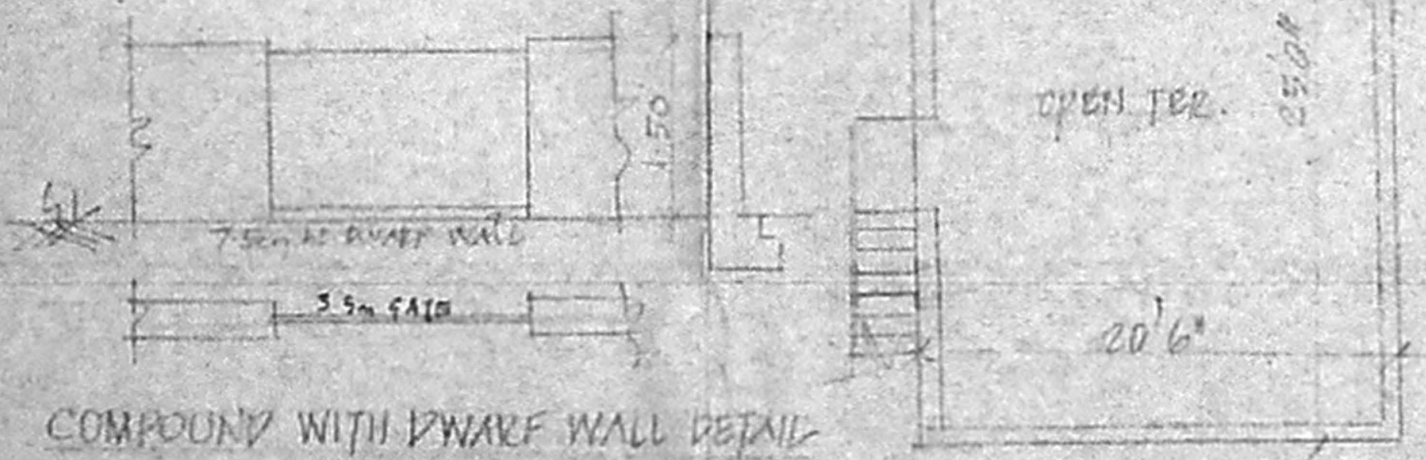

COMPOUND WITH DWARF WALL DETAIL

TERRACE PLAN