

PLAN SHOWING THE PROPOSED RESIDENTIAL BUILDING AT PLOT NO.1 PART S.NO.13/2, JAWAHAR STREET, ERUKANCHERI VILLAGE, KRISHNAMOORTHY NAGAR, CHENNAI. DIVISION NO. 2, ZONE - 2.

OWNER:- MR. K. KRISHNARAJ.

SCALE:- 1"=8'0" OR 1:100

SPECIFICATIONS

- 1 FOUNDATION IN R.C.C. IN C.M.
- 2 SUPER STRUCTURE IN BRICK WORK IN C.M.
- 3 RCC IN PLINTH BEAM, LINTEL, LOFT & ROOF.
- 4 W. COURSE IN C.M. OVER FLAT TILES.
- 5 PLASTERING IN C.M. 1/2" TO 3/4" THICK.
- 6 JOINERY IN COUNTRY WOOD.
- 7 PAINTING OF MASONRY IN CEMENT PAINT.
- 8 JOINERY PAINTING IN ENAMEL 2 COATS.
- 9 FLOORING IN COLOUR MOSAIC.

JOINERY DETAILS

MD	DOOR	3'3" X 7'0"	(1.07 x 2.13)
D	DOOR	3'0" X 7'0"	(0.91 x 2.13)
D1	DOOR	2'6" X 7'0"	(0.76 x 2.13)
W	WINDOW	5'0" X 4'6"	(1.52 x 1.37)
W1	WINDOW	4'0" X 4'6"	(1.22 x 1.37)
FW	FRENCH WINDOW	6'0" X 6'0"	(1.22 x 1.37)
V	VENTILATOR	3'0" X 2'0"	(0.91 x 0.61)

COLOUR INDEX

- PROPOSED
- BOUNDARY
- ROAD

AREA STATEMENT





AREA OF PLOT	1224 SFT	113.75 SQM.
AREA OF G.FLOOR	738.87 SFT	68.64 SQM
AREA OF F.FLOOR	738.87 SFT	68.64 SQM
TOTAL	1477.74 SFT	137.28 SQM
PLOT COVERAGE	60.37	65%
F.S.I	1.20	1.50

OWNER *(Signature)*

(Signature)
S SUNDARAM, L.C.E.
 CIVIL ENGINEER AND
 LICENSED SURVEYOR
 CLASS II No. 27115-06
 CORPORATION OF CHENNAI
LICENSED SURVEYOR
PUZHAI CONSULTANTS
 CHENNAI-66






A G P CONSULTANTS.
 SALIGRAMAM, CHENNAI - 93.

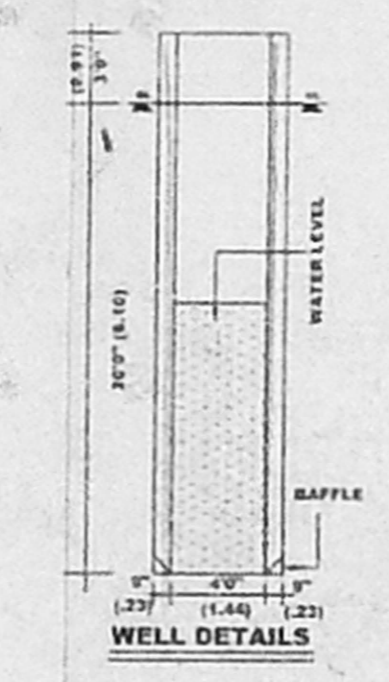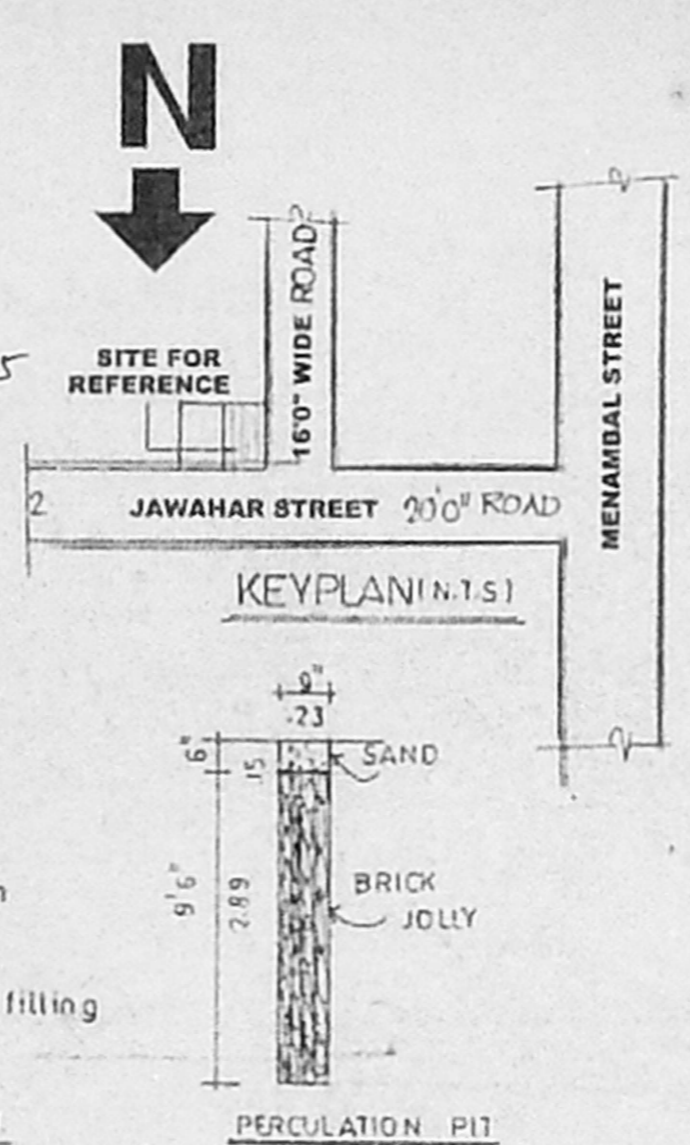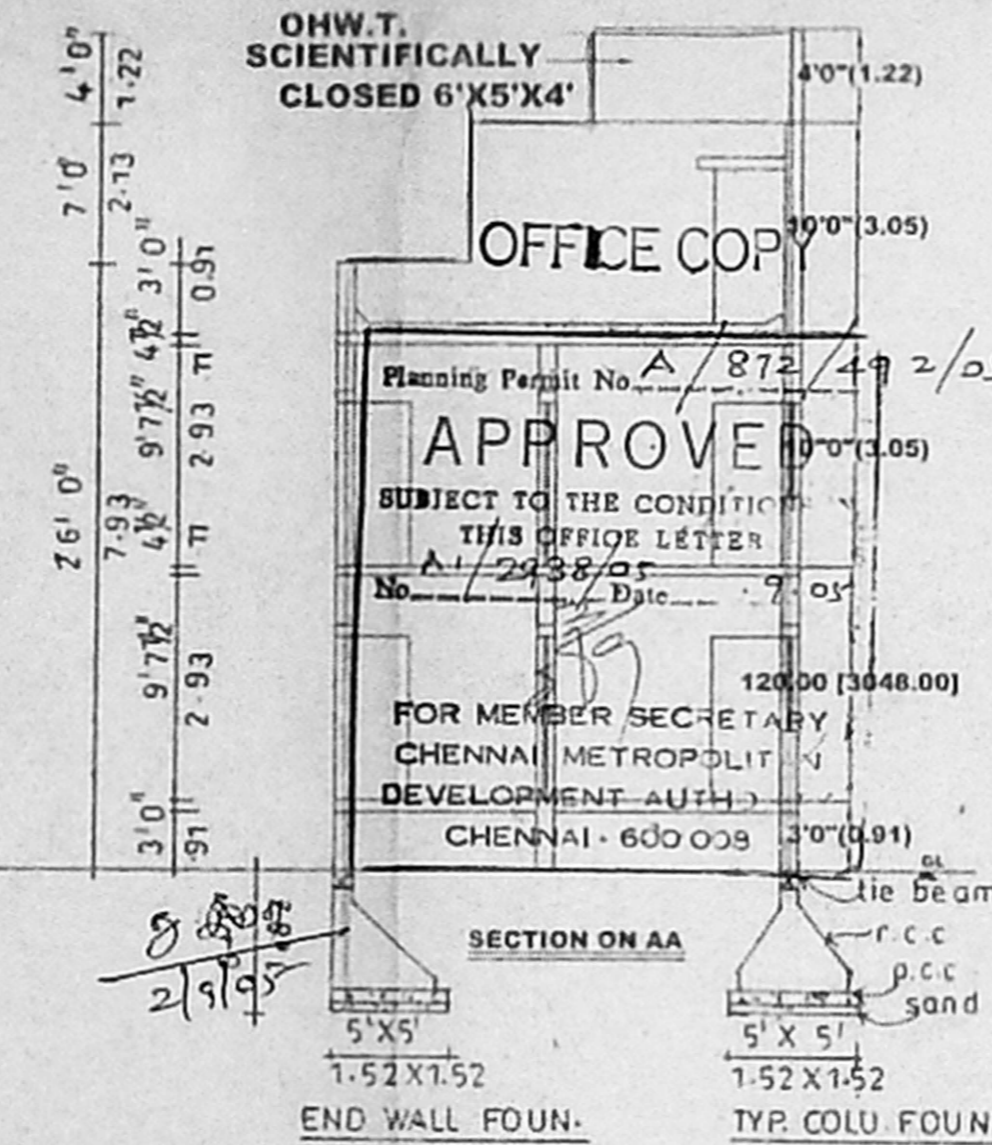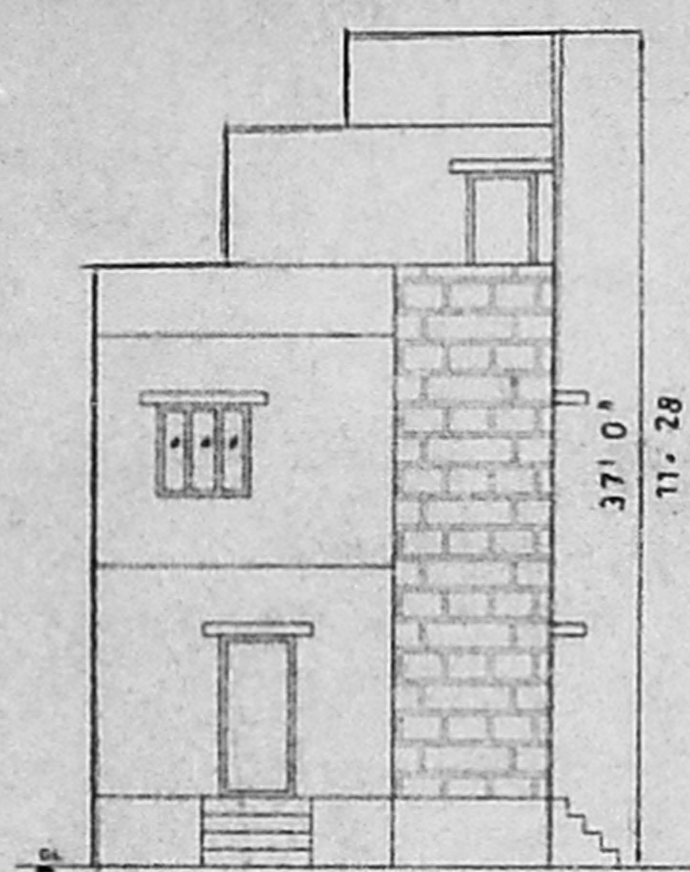

51x38
o/c

RPI
8.8.07
29/8/05

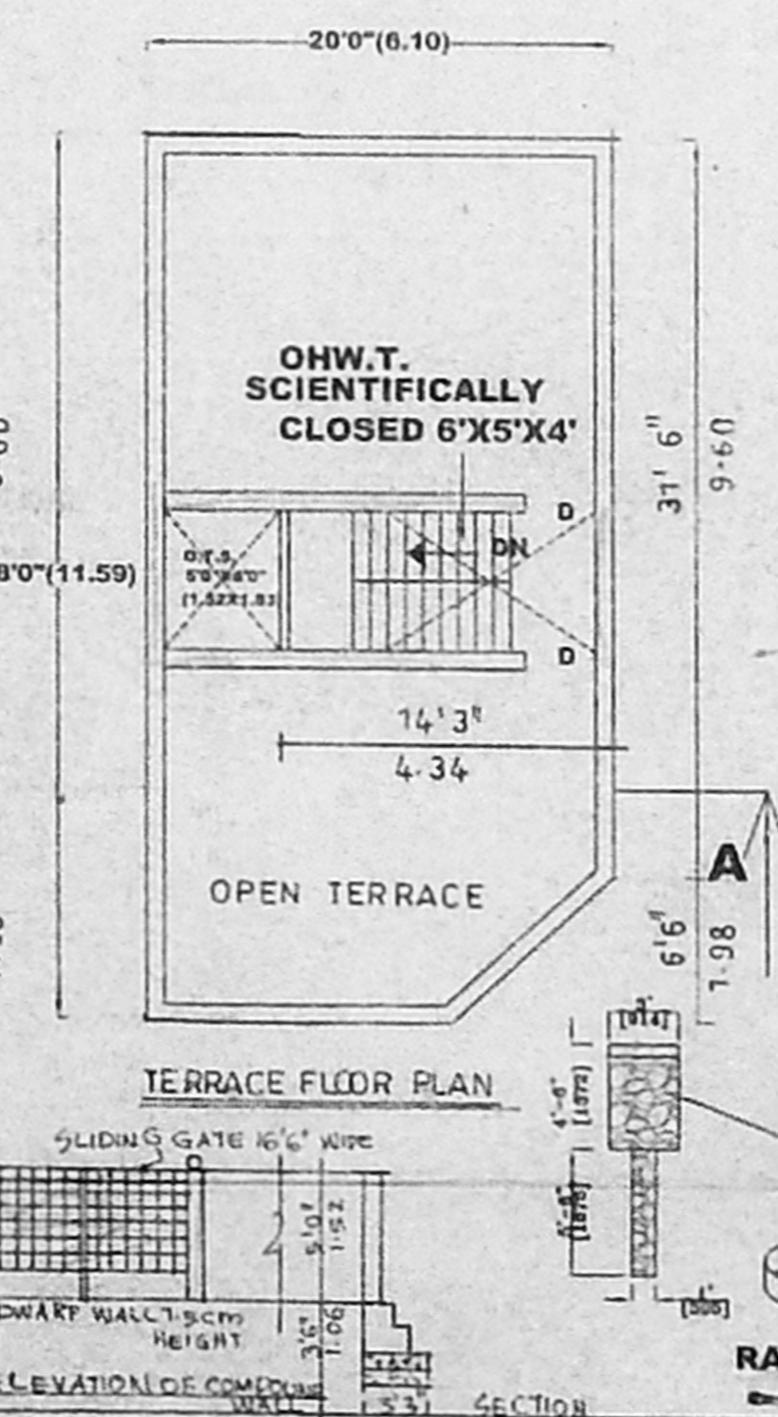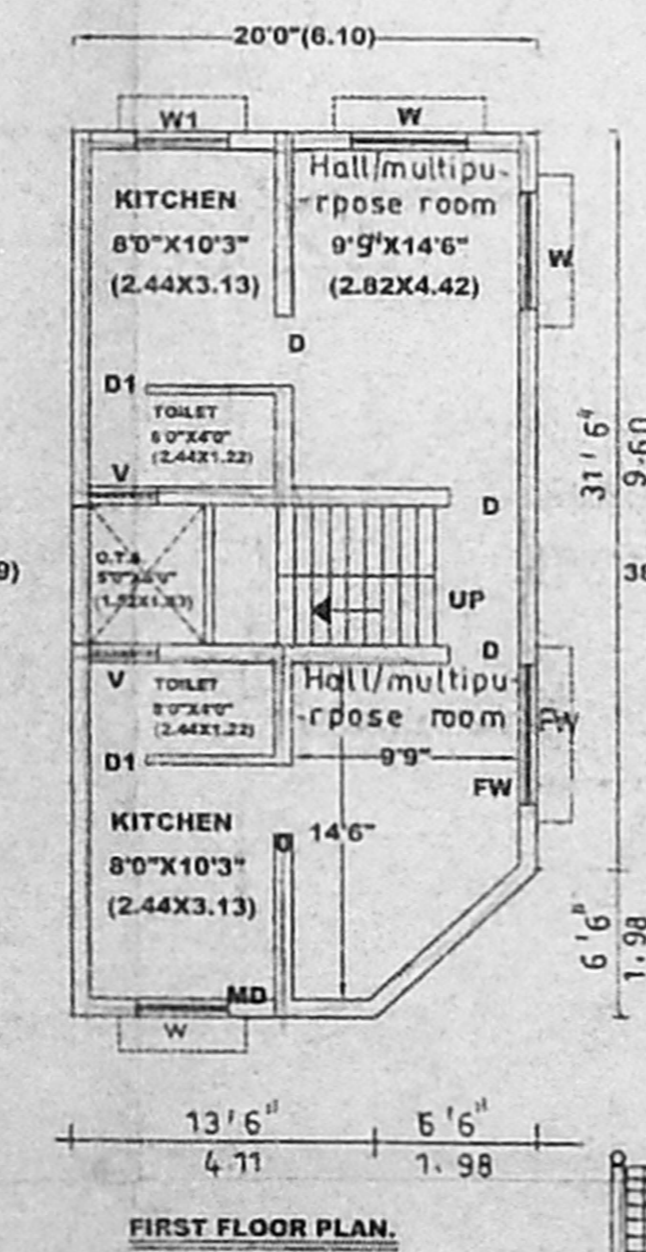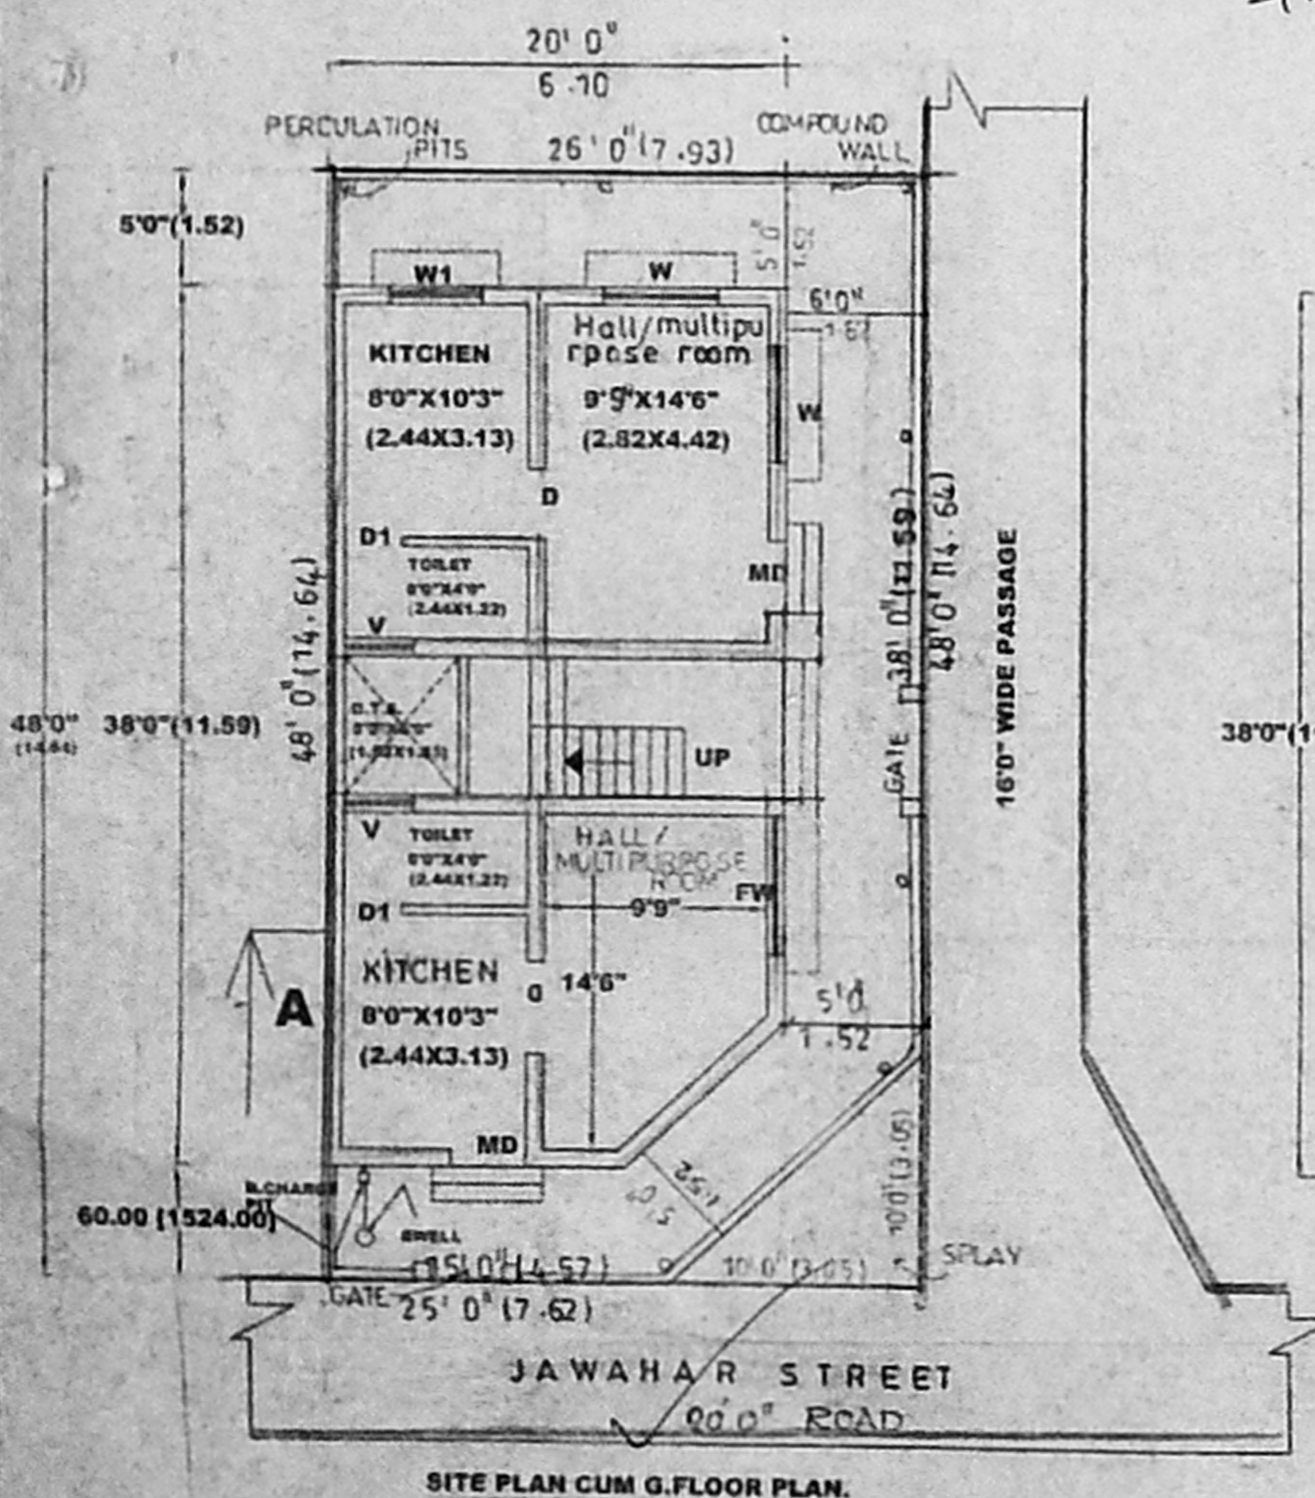

RAIN WATER FILTER PIT

