

**PLAN SHOWING THE PROPOSED CONSTRUCTION OF A RESIDENTIAL BUILDING AT PLOT NO. 8, RAJESH NAGAR 1ST, CROSS STREET (OLD) S.NO: 105/40PT, 105/40PT, 105/40PT & 106/2PT. (AS PER PATTI S.NO: 105/1A1A3), OF PALLIKARANAI VILLAGE, TAMBARAM TALUK, KANCHEEPURAM DIST. SCALE 1"=60"**

42x30 42x30

செ. பெ. வ. கு. (பி) எண்  
 No. JONERIES... A/ 30227/05

D	DOOR	4'0" x 7'0"
D1	DOOR	3'0" x 7'0"
D2	DOOR	2'6" x 7'0"
W	WINDOW	5'0" x 4'6"
V	VENTILATOR	3'0" x 2'0"

**AREA STATEMENT:**  
 உ.தி.அ. 3/10/06

PLOT EXTENT	1255.00	116.59
GROUND FLOOR	636.97	59.17
PLOT COVERAGE	50.75%	
F.S.I	0.30	

**COLOUR INDEX:**

PROPOSED	
ROAD/STREET	
BOUNDARY	




*G. Manojkumar*

**OWNER:**  
 A. Senthil Kumar

A. SENTHIL KUMAR  
 LICENSED SURVEYOR  
 CLASS II, REG. No. 1319  
 SUPERVISION OF CHENNAI  
 10/75, PUNJABI COLLEGE ST,  
 TAMBARAM, DIST. TAMBARAM  
 TEL: 2231453

**LICENSED SURVEYOR:**

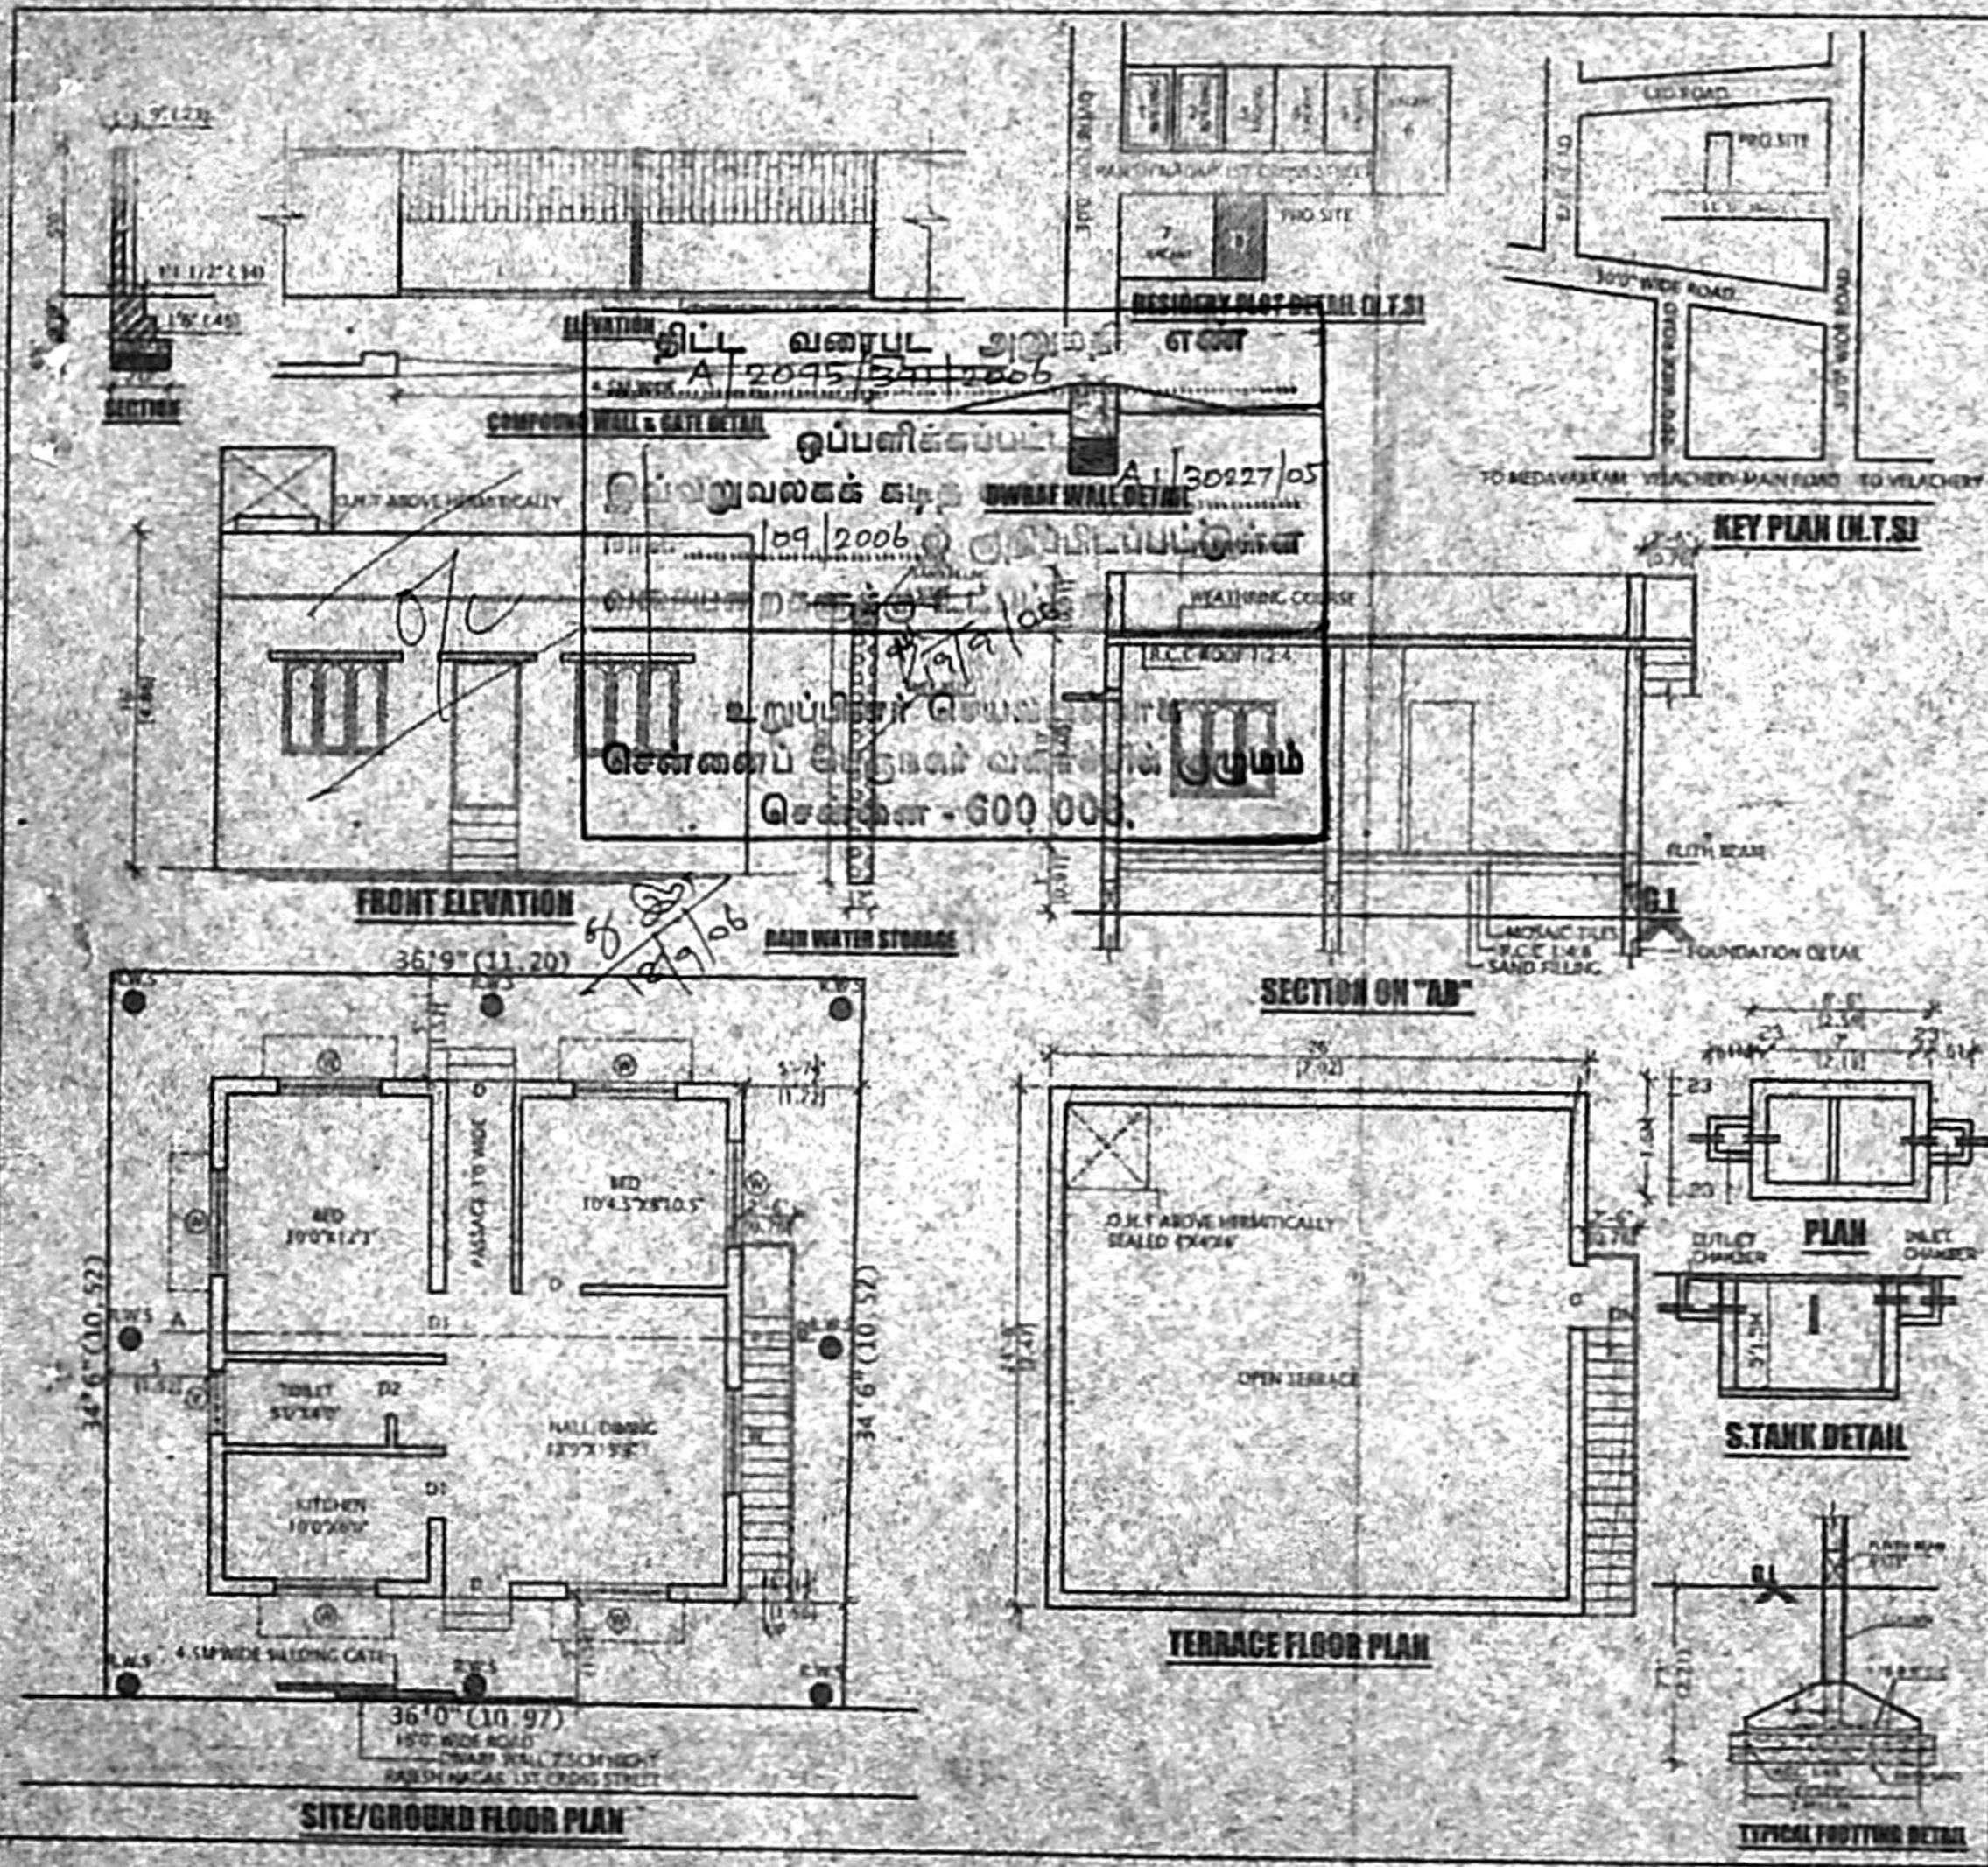

**ELEVATION** திட்ட வரைபட அமைதி  
 A/ 2095/31/2006  
**COMPOUND WALL & GATE DETAIL** ஒப்பளிக்கப்பட்ட  
 A/ 30227/05  
 ஒப்பளிக்கப்பட்ட  
 08/2006  
 உறுப்பினர் செயல்திட்டம்  
 சென்னைப் பொதுமன்ற வாரியக் குழுமம்  
 சென்னை - 600 006

**RESIDENTIAL PLOT DETAIL (I.T.S.I)**

**KEY PLAN (I.T.S.I)**

**SECTION ON "AB"**

**TERRACE FLOOR PLAN**

**S.TANK DETAIL**

**TYPICAL FOOTING DETAIL**

**SITE/GROUND FLOOR PLAN**