
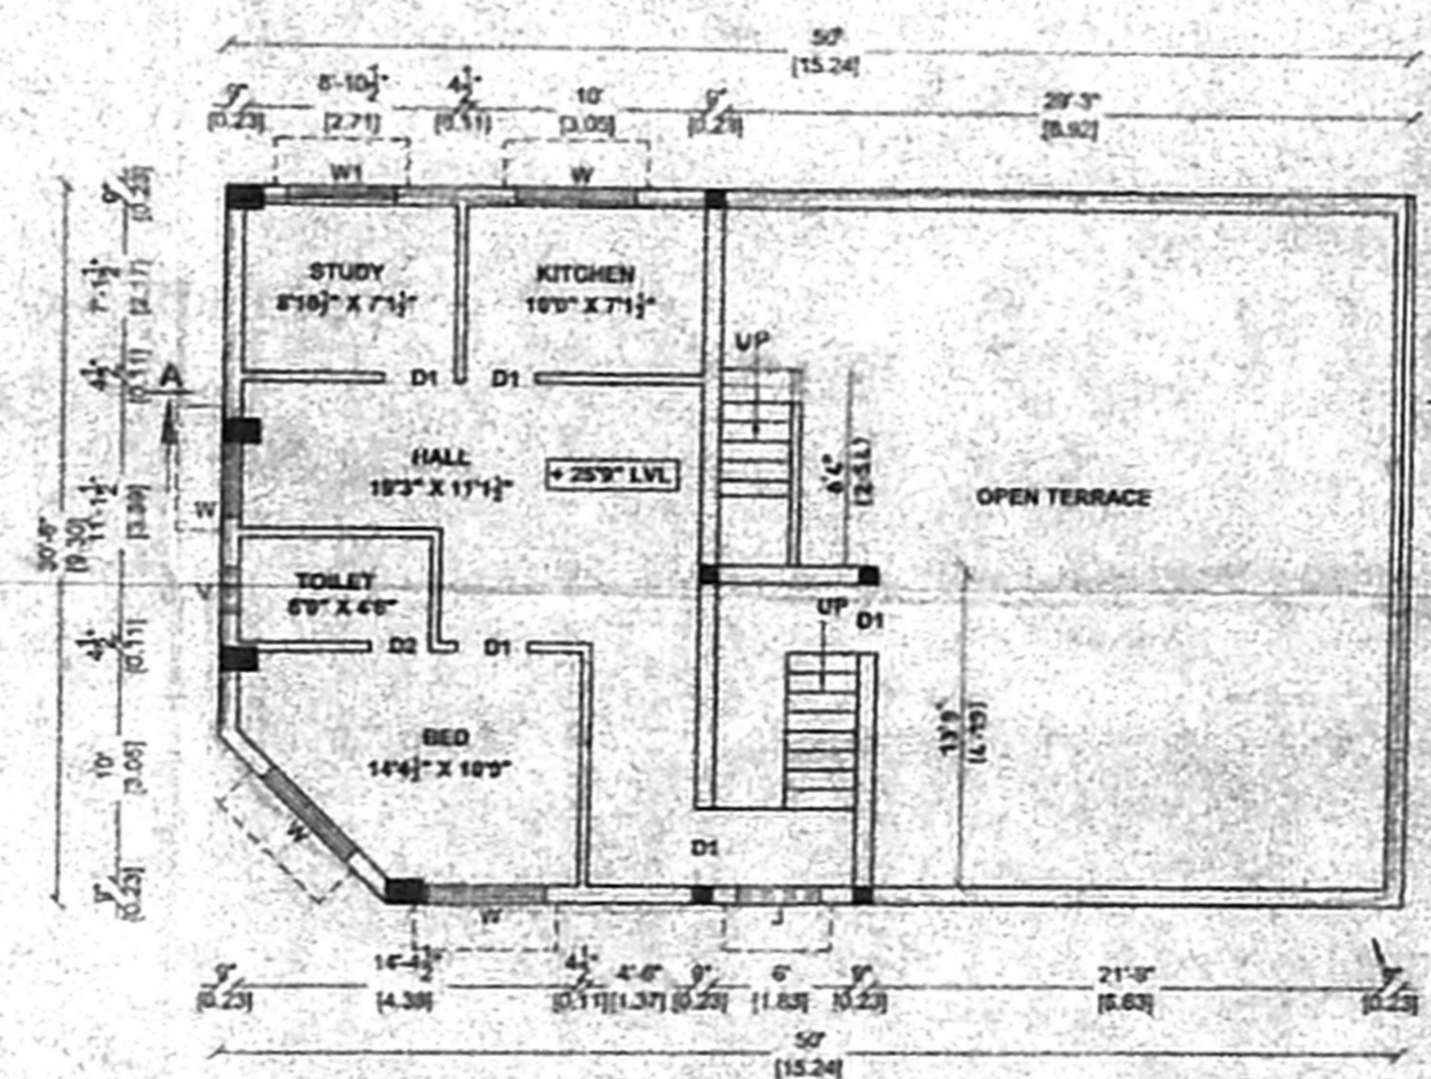
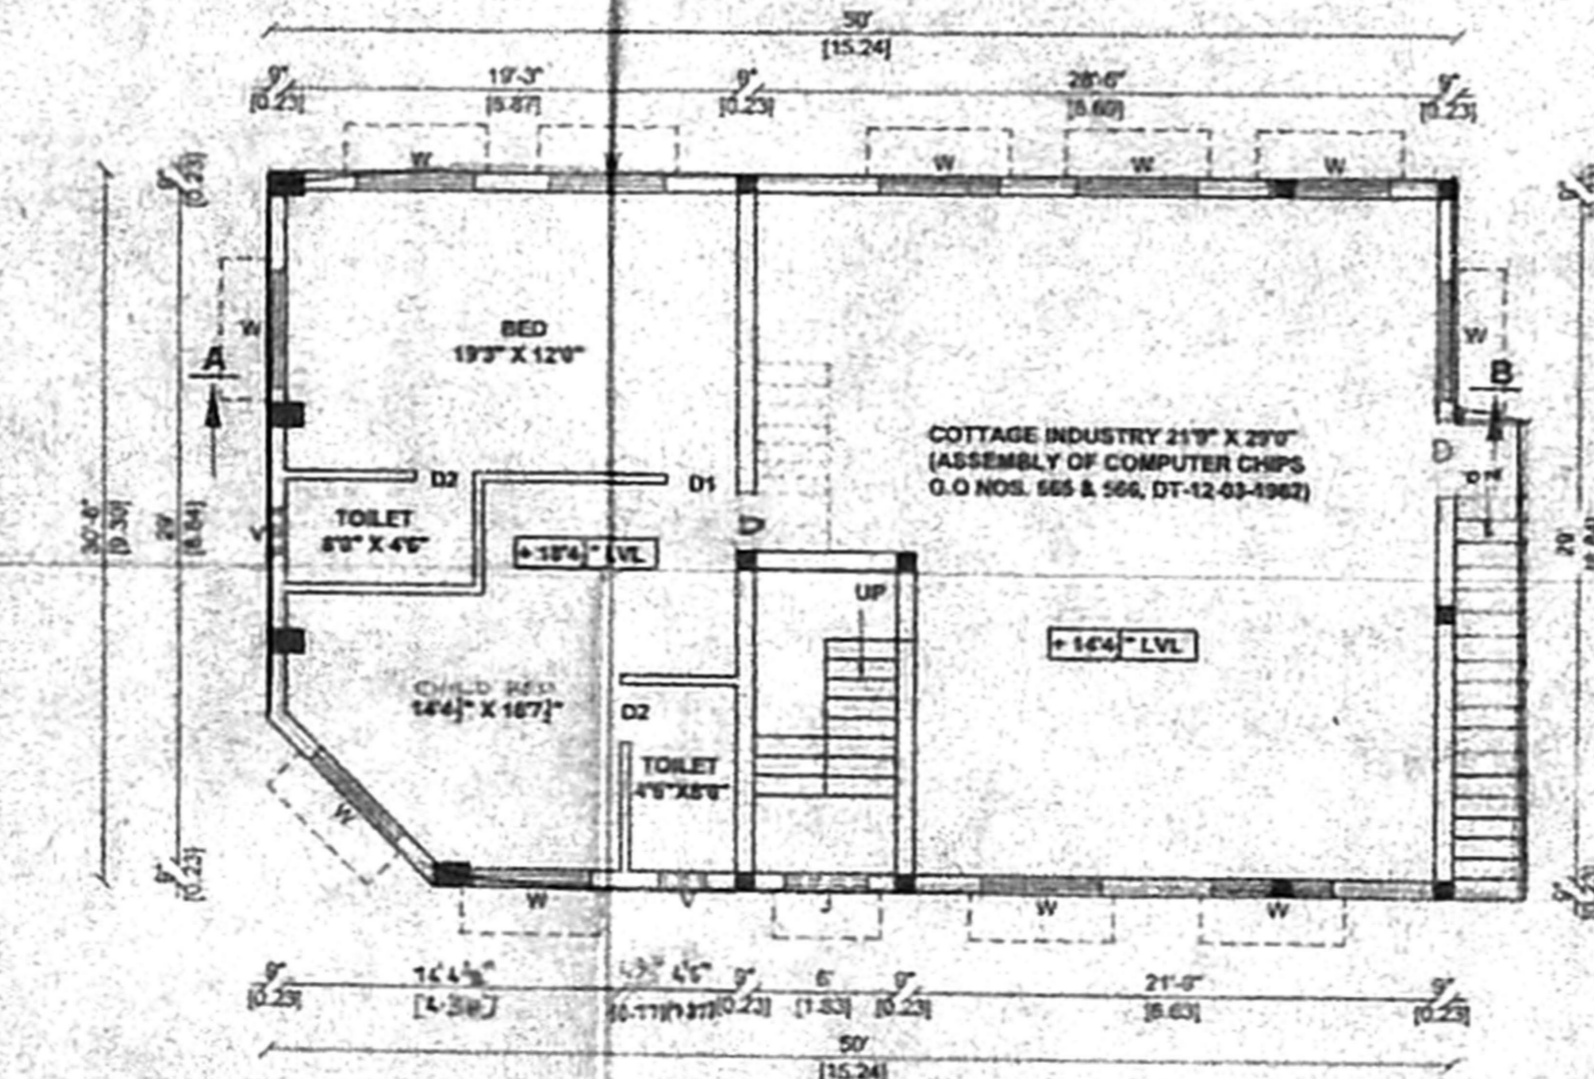
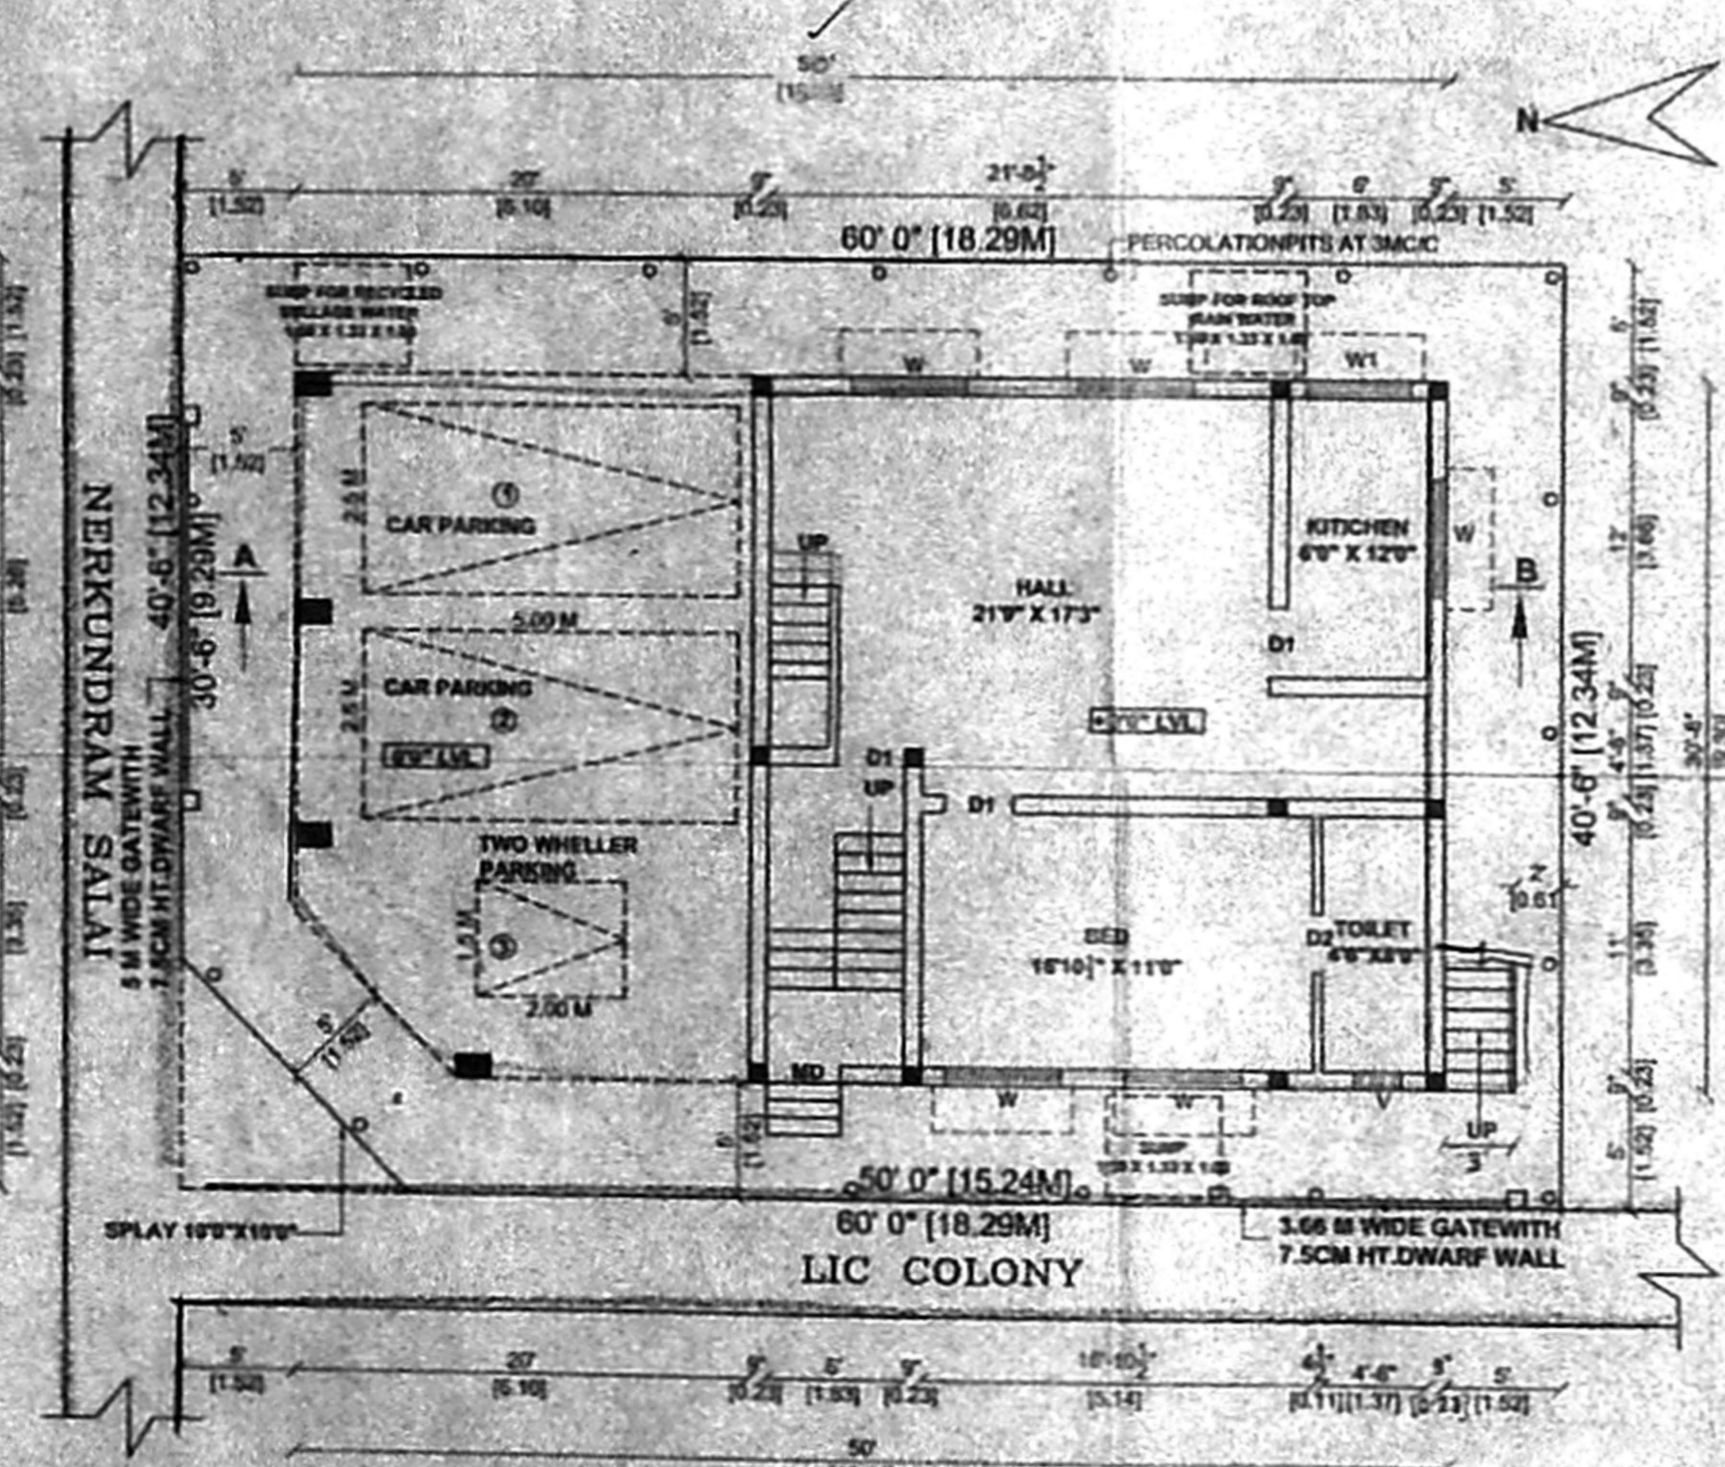
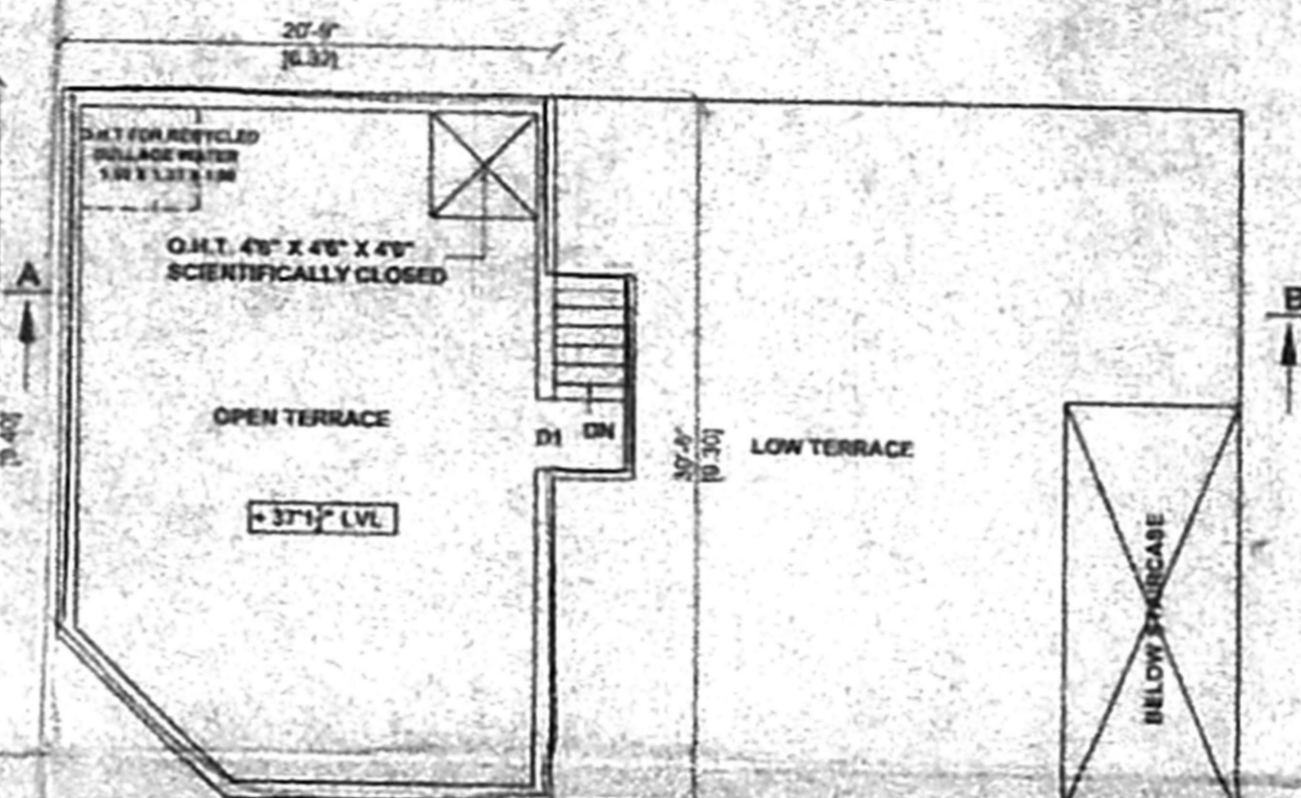
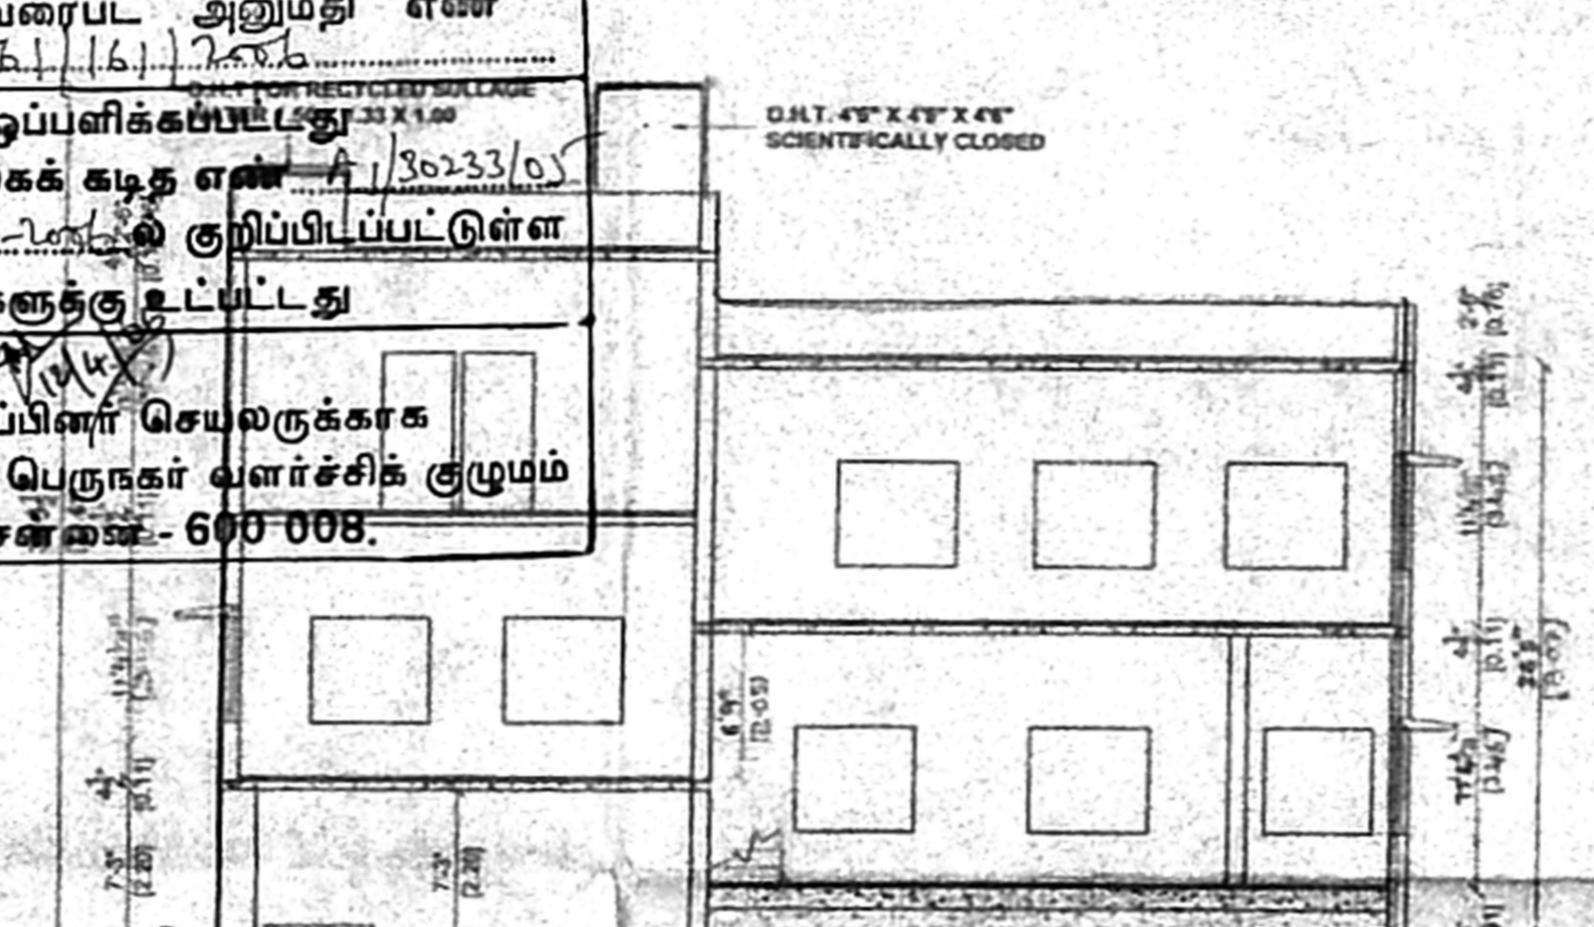


திட்ட வரைபட அனுமதி எண்
 6-1861/161/2008
 ஒப்பளிக்கப்பட்டது
 இவ்வலுவலகக் கமிட்டி எண் 30233/05
 நாள் 14.06.2008 குறிப்பிடப்பட்டுள்ள
 வரையறைகளுக்கு உட்பட்டது
 உறுப்பினர் செயலருக்காக
 சென்னைப் பெருநகர் வளர்ச்சிக் குழுவும்
 சென்னை- 600 008.

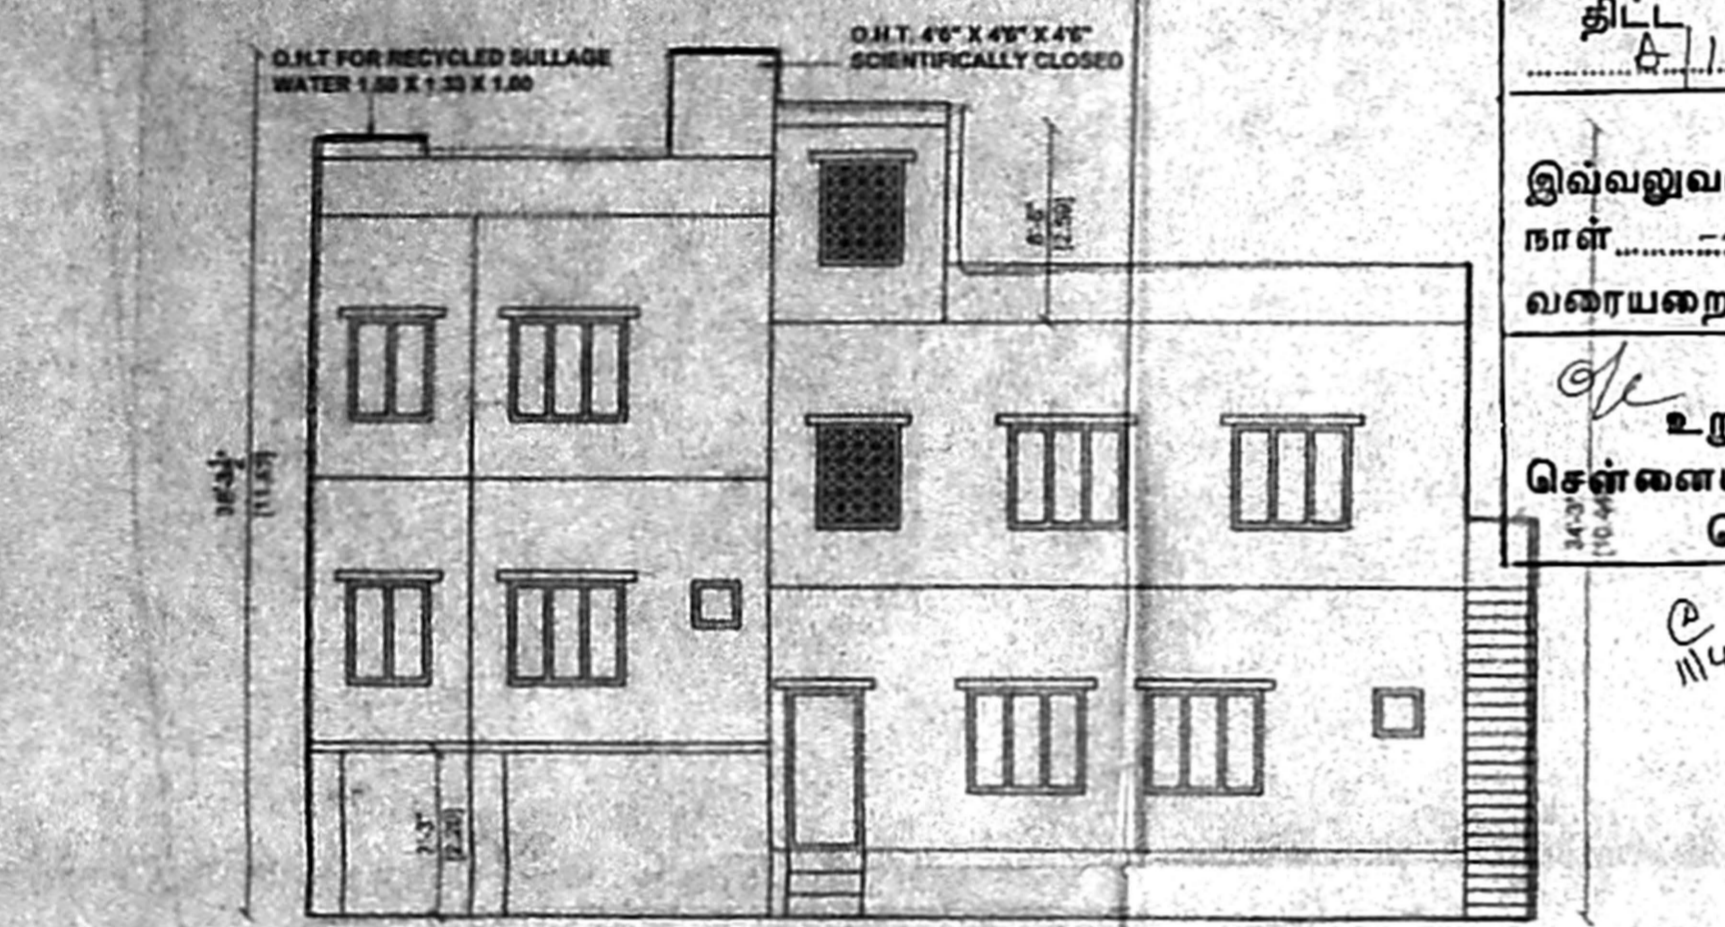

PLAN SHOWING THE PROPOSED RESIDENTIAL AND COTTAGE INDUSTRY (ASSEMBLY OF COMPUTER CHIPS) BUILDING AT DED DOOR NO: 28, NEW DOOR NO: 49, NERKUNDRAM SALAI, LIC COLONY, VADAPALANI, CHENNAI- 600026. T.S.NO: 57#2, BLOCK NO: 3, OF PULKURUMI LAGE.

SCALE - 1:100 (OR) 1" = 8'0"

SPECIFICATION
 FOUNDATION CONCRETE USING P.C.C 1:4:8 OVER SAND FILLING BRICK WORK IN C.M 1:5 FOR 23CM WALLS AND IN C.M:1:4 FOR WALLS WALL-PLASTERING AND IN C.M:1:4 CEILING PLASTERING AND IN CM 1:3 R.C.C ROOF SLAB, PLINTH BEAM, LINTEL, LOFT, SUN SHADE, ETC., IN C.C M25 MIX FOR FLOORING WITH MOSAICTILES WEATHERING COURSE USING B.J.C IN LIME MORTAR WALL PAINTING 3COATS USING CEMENTBASED PAINT PAINTING WOODWORK WITH ENAMEL PAINTING OVER ONE COAT OF PRIMER.

SCHEDULE OF JOINERIES

MD DOOR	3' 3" X 7' 0"	1.00 X 2.13M
D1 DOOR	3' 0" X 7' 0"	0.91 X 2.13M
D2 DOOR	2' 6" X 7' 0"	0.76 X 2.13M
W WINDOW	5' 0" X 4' 6"	1.52 X 1.37M
W1 WINDOW	4' 6" X 4' 6"	1.37 X 1.37M
W2 WINDOW	3' 6" X 4' 6"	1.07 X 1.37M
V VENTILATOR	2' 0" X 2' 0"	0.61 X 0.61M

AREA STATEMENTS

PLOT EXTENT	2413.00 SQ. FT.	224.25 SQ. M.
(ASPER PATT)		
PLOT EXTENT	2380.00 SQ. FT.	221.19 SQ. M.
ST.F AREA (PART)	585.00 SQ. FT.	54.37 SQ. M.
(NON F.S.I)		
G.F AREA (PART)	915.00 SQ. FT.	85.04 SQ. M.
F.F AREA	1500.00 SQ. FT.	139.40 SQ. M.
S.F AREA (PART)	607.87 SQ. FT.	56.49 SQ. M.
TOTAL AREA	3022.87 SQ. FT.	280.93 SQ. M.
PLOT COVERAGE - 63.02%		F.S.I - 1.27.
COTTAGE INDUSTRY	618.72 SQ. FT.	76.09 SQ. M.

POWER = 5H.P
 TOTAL NO. OF EMPLOYEES = 24

COLOR INDEX

PROPOSED	ROAD	BOUNDARY
----------	------	----------

CONSTRUCTION LABOUR WELFARE TRUST
 Managing Trustee
 OWNER

S. ATHIYAN, B.L.,
 CHAR. ERD ENGINEER,
 Class I.L. Copied Survey No. 198
 Corporation of Chennai
 6 Nallur Street, T. Nagar,
 Chennai-17. Ph: 2616824
 Mobile: 31633440.

LICENSED SURVEYOR