




ELEVATION

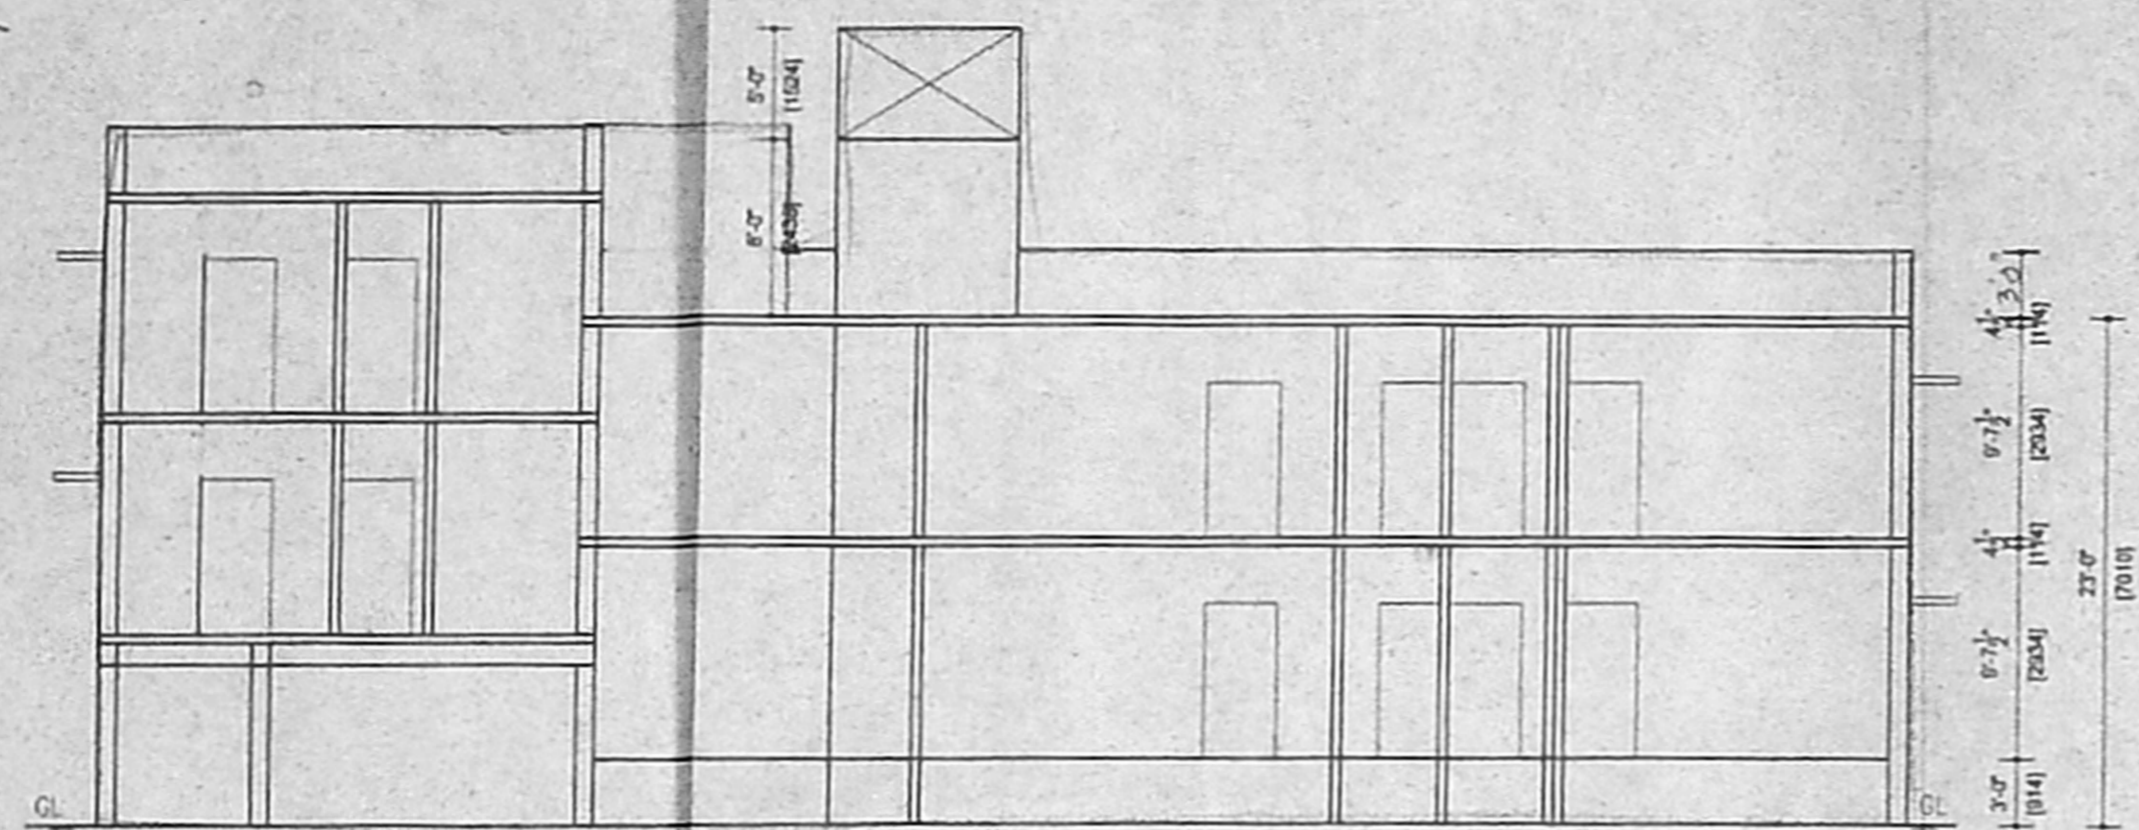


SECTION ON CC

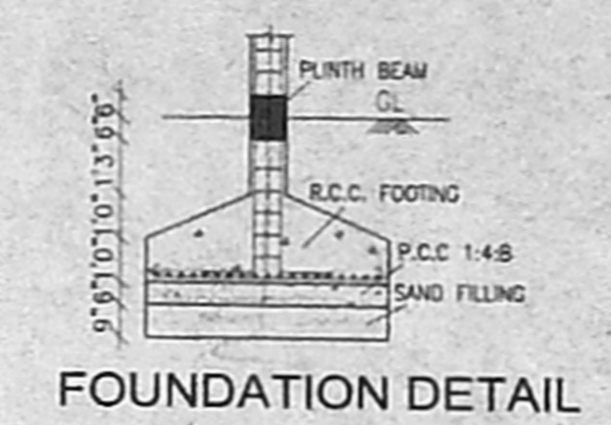

FOUNDATION DETAIL

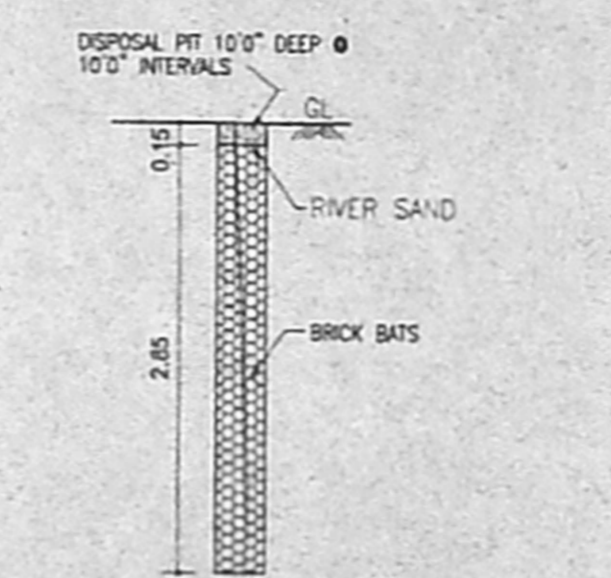

PERCOLATION PIT

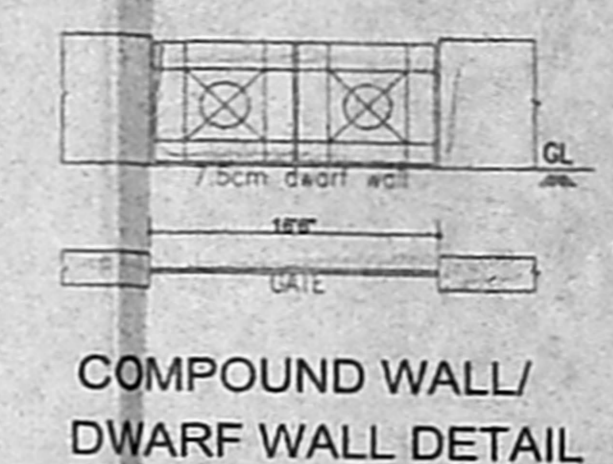

COMPOUND WALL/
DWARF WALL DETAIL

Inspection p/b
 - Situation is satisfactory but not
 - proposed construction work
 is not commencing.
 - Existing building for 1st floor
 yet to be demolished.
 - site about 30% of the perimeter
 is not fenced.
 - space is not
 available.



KEY PLAN
NOT TO SCALE

PLAN SHOWING THE PRO.
CONSN. OF RESIDENTIAL
BUILDING IN T.S.NO.134,
BLOCK NO.32,KULATHUR
VILLAGE, PLOT NO.6,
BALAKUMARAN NAGAR, PART
A,KULATHUR CHENNAI.

SCALE 1" TO 8'0"

SPECIFICATION

- * FOUNDATION IN R.C.C 1:2:4 MIX WITH NECESSARY
- * REINFORCEMENTS OVER P.C.C & SAND FILLING.
- * BRICKWORK IN C.M 1:5 MIX USING STOCK BRICKS.
- * ALL R.C.C WORKS ARE IN 1:2:4 MIX WITH
- * REINFORCEMENTS.
- * FLOORING CONCRETE 1:4:8 MIX FINISHED WITH
- * CERAMIC TILES JOINERS ARE IN TEAKWOOD.

JOINERY:-

TYPE	DESCRIPTION	SIZE
MD	DOOR	3'6"X7'0" 1006X2134
D1	-	3'0"X7'0" 915X2134
D2	-	2'6"X7'0" 762X2134
W	-	4'0"X4'6" 1220X1372
V	VENTILATOR	3'0"X2'0" 915X610


AREA STATEMENT:-

DESCRIPTION	SQ.FT	SQ.M
PLOT AREA	3167.0	294.21
GROUND FLOOR	1350.56	125.47
STILT FLOOR	490.00	45.52
FIRST FLOOR	2016.47	187.33
SECOND FLOOR	593.72	55.16
TOTAL		367.95


COV 63.67% FSI 1.251

COLOUR CODE:-


- PROPOSAL (1)
- ROAD (2)
- BOUNDARY (3)

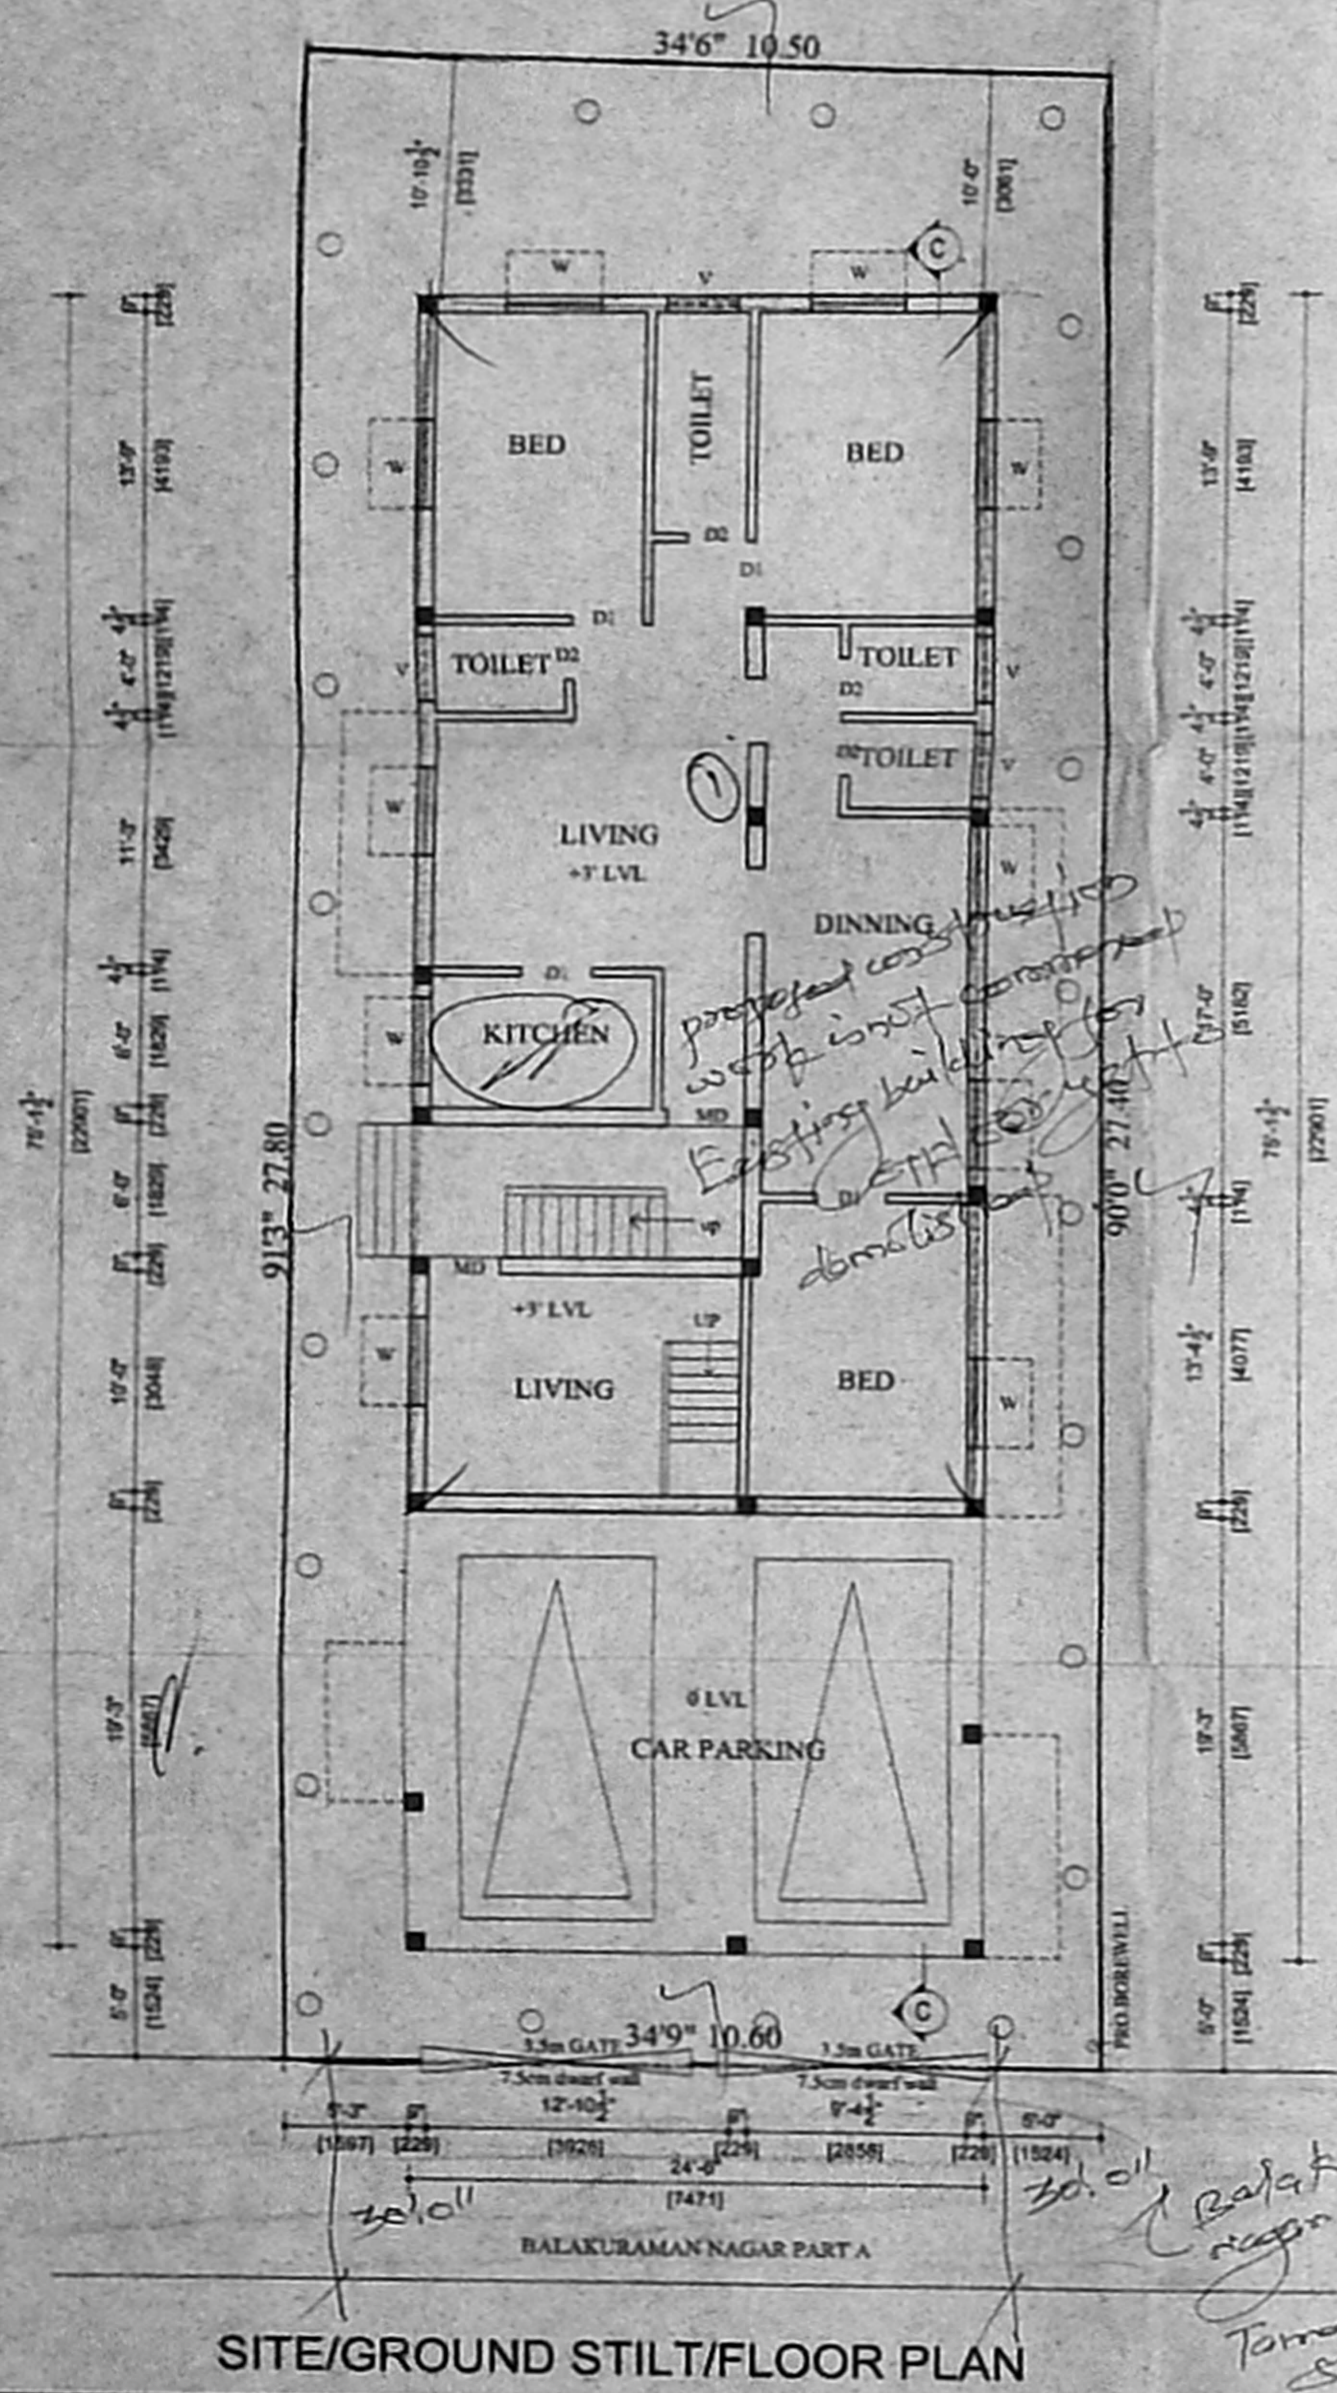


SITE/GROUND STILT/FLOOR PLAN

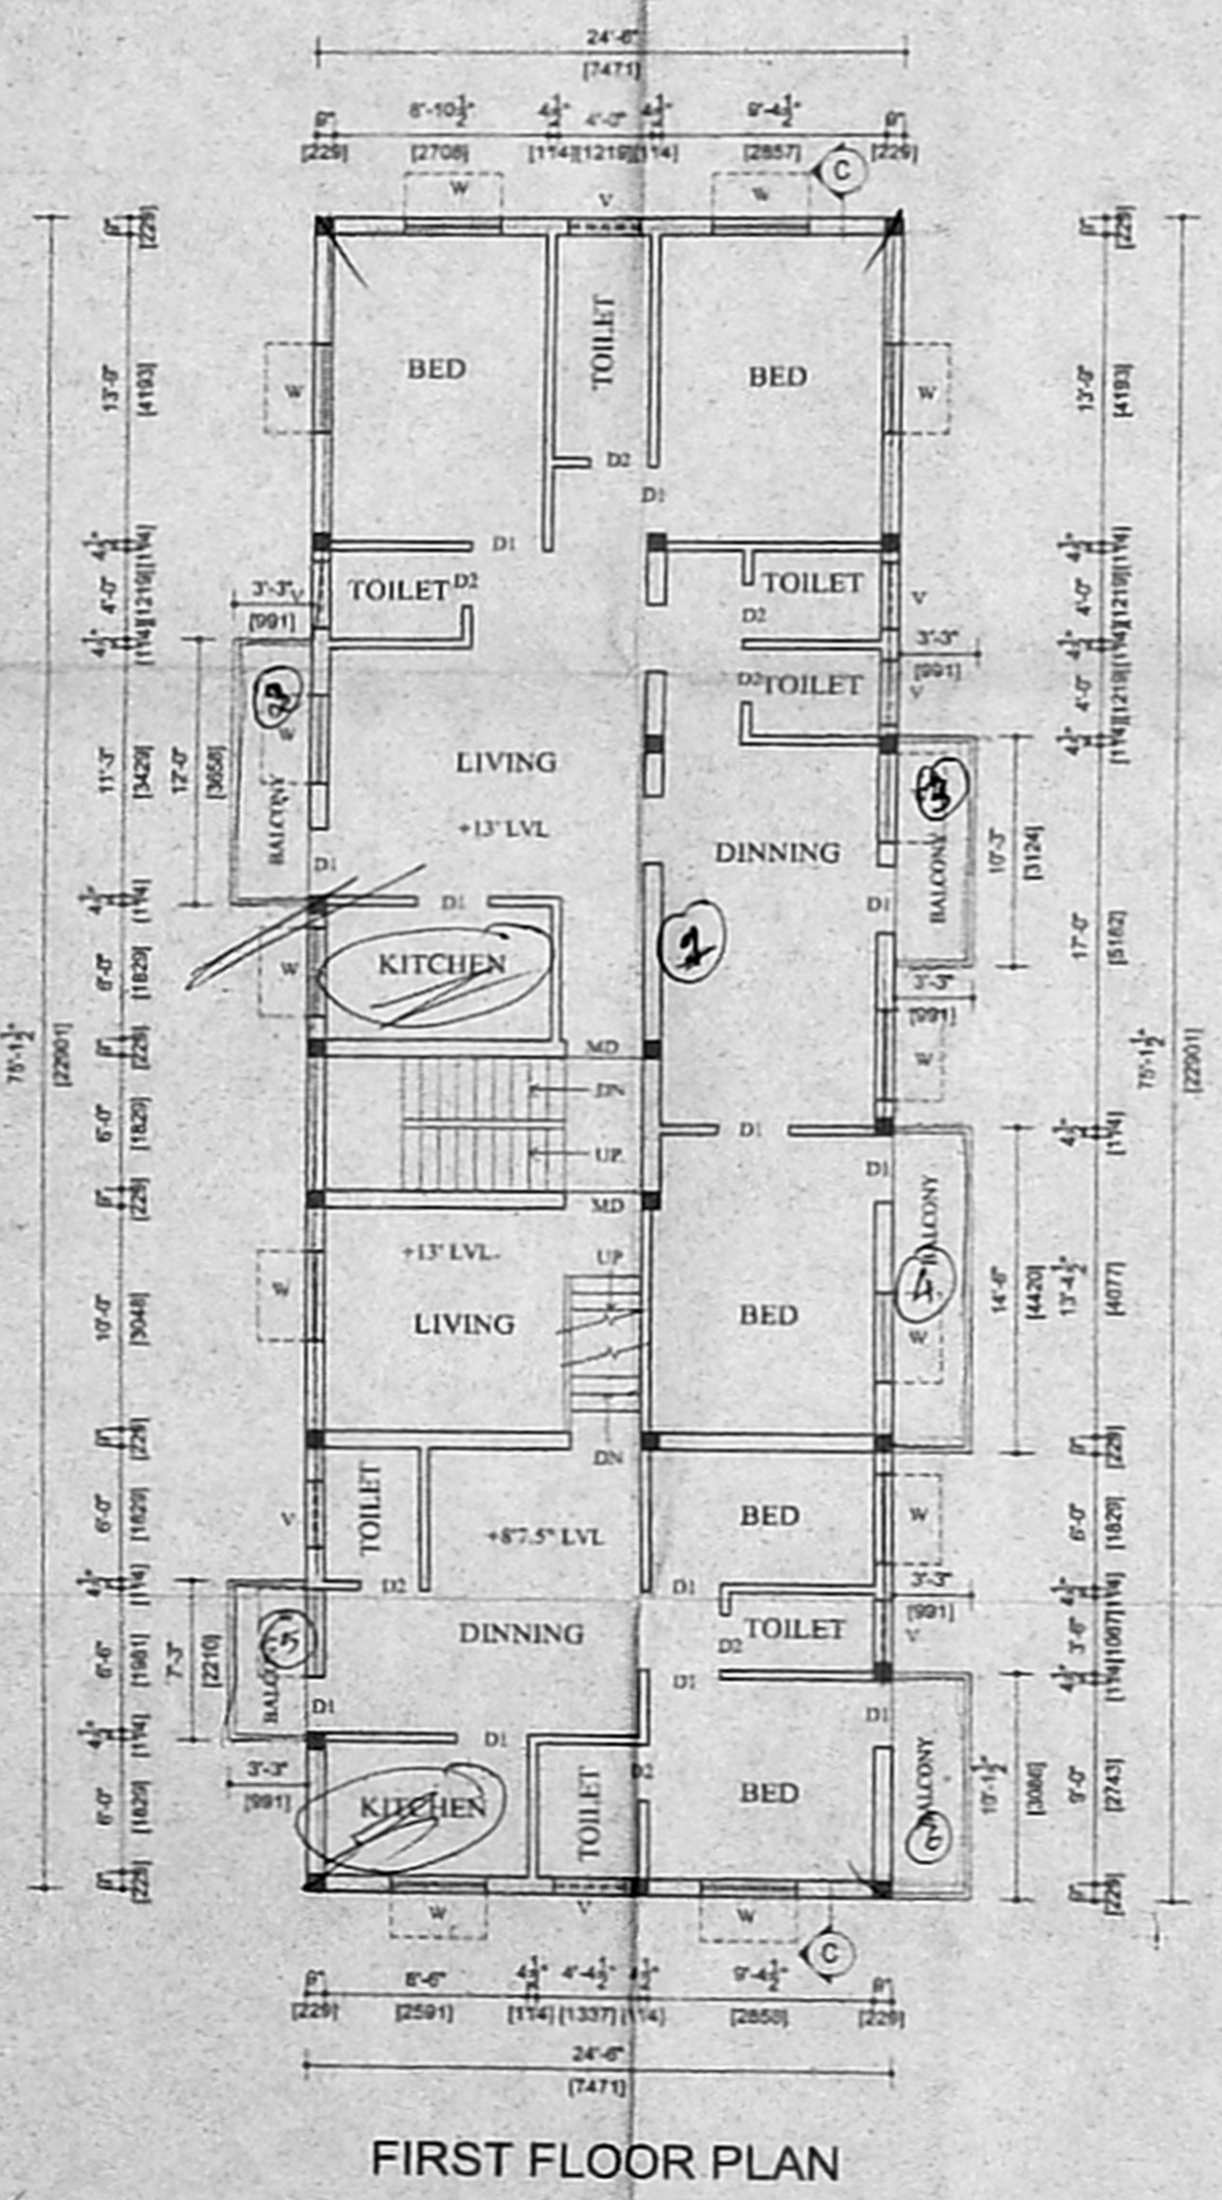

FIRST FLOOR PLAN

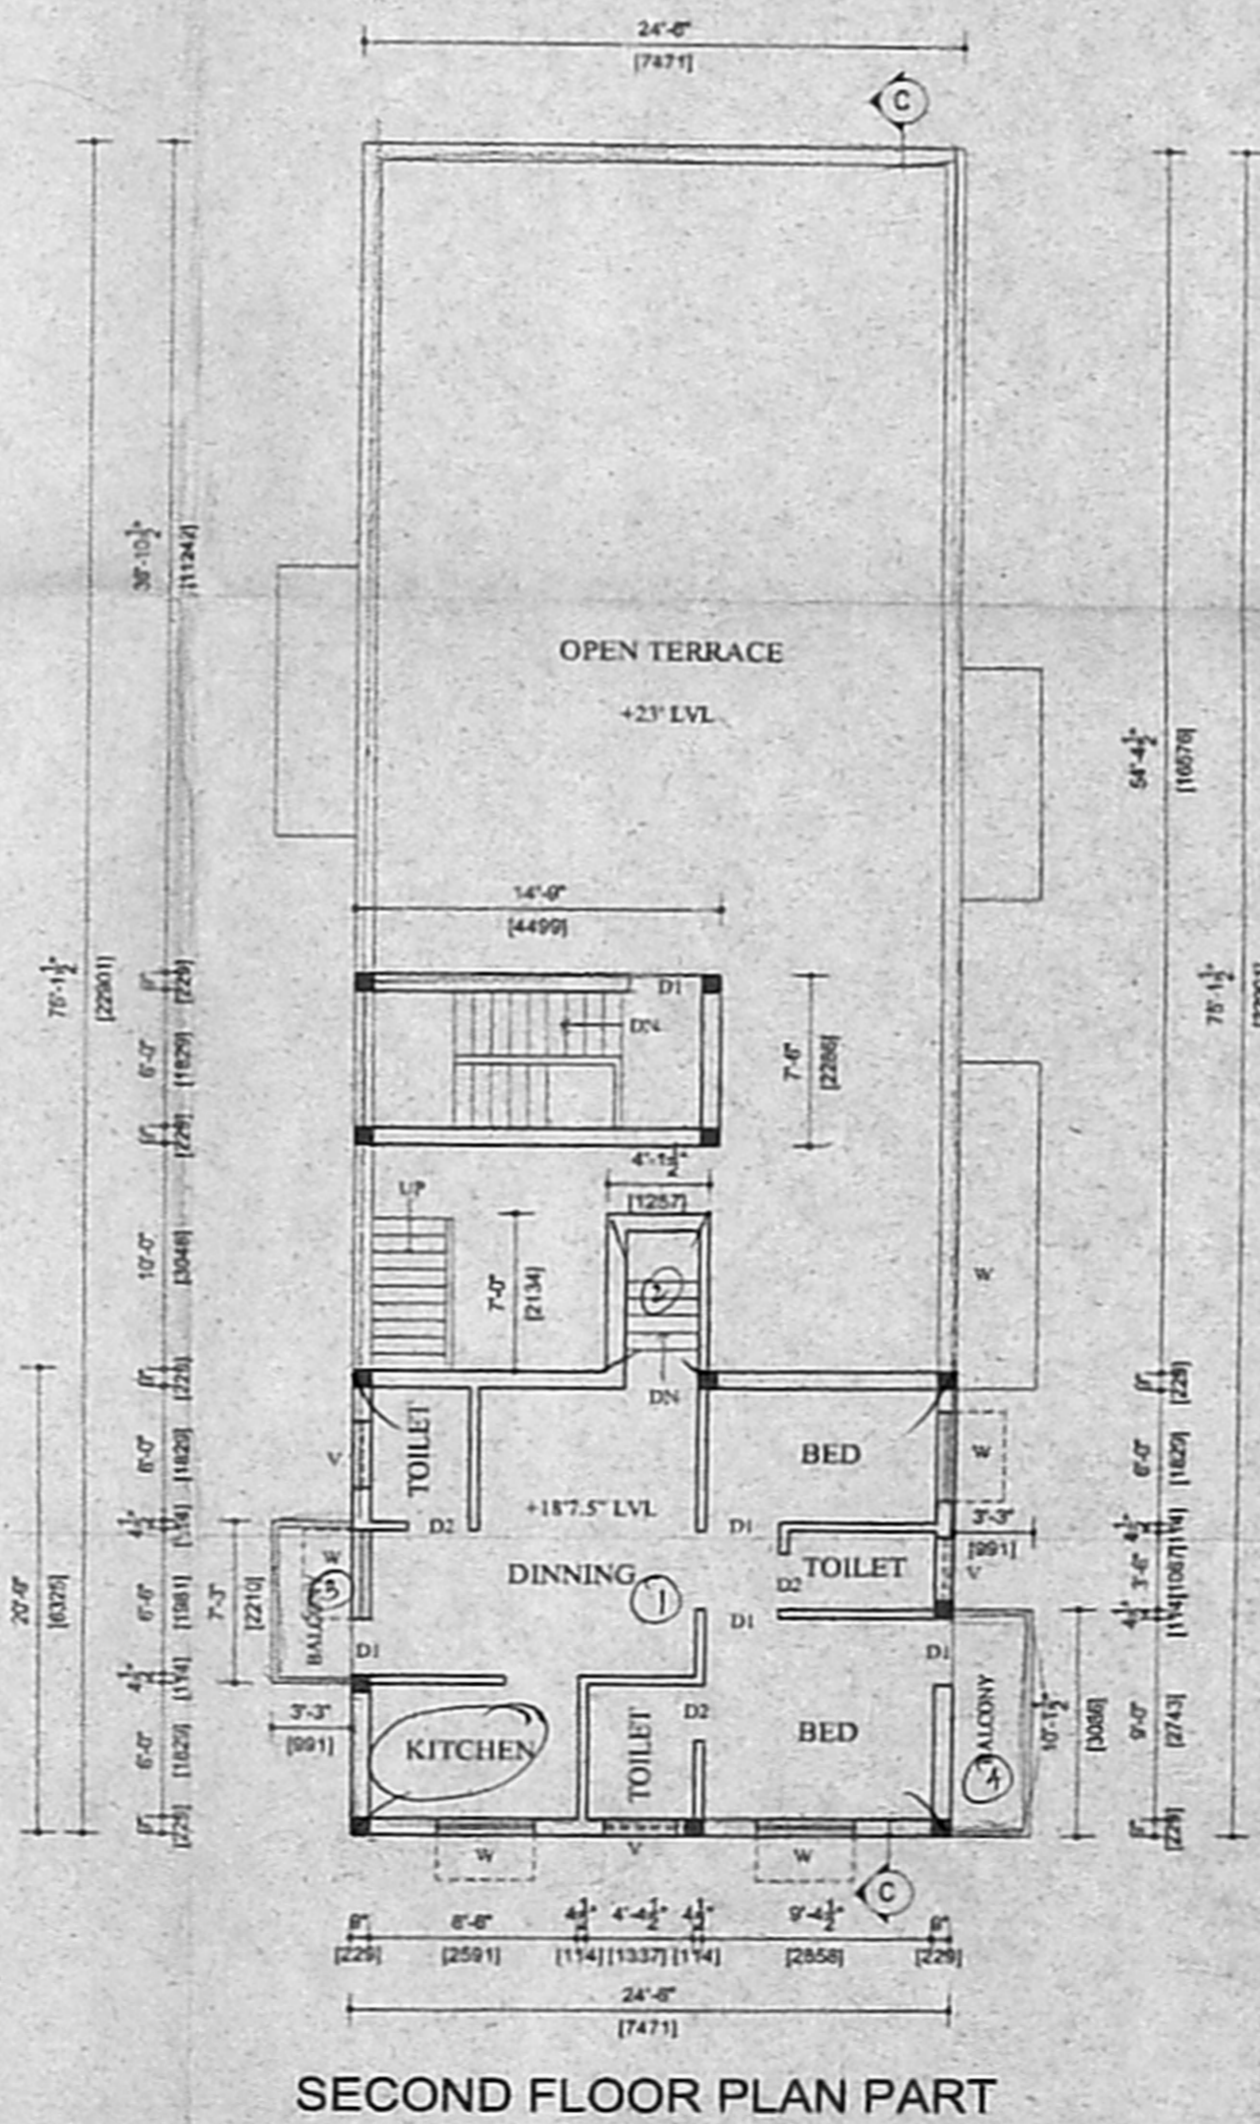

SECOND FLOOR PLAN PART

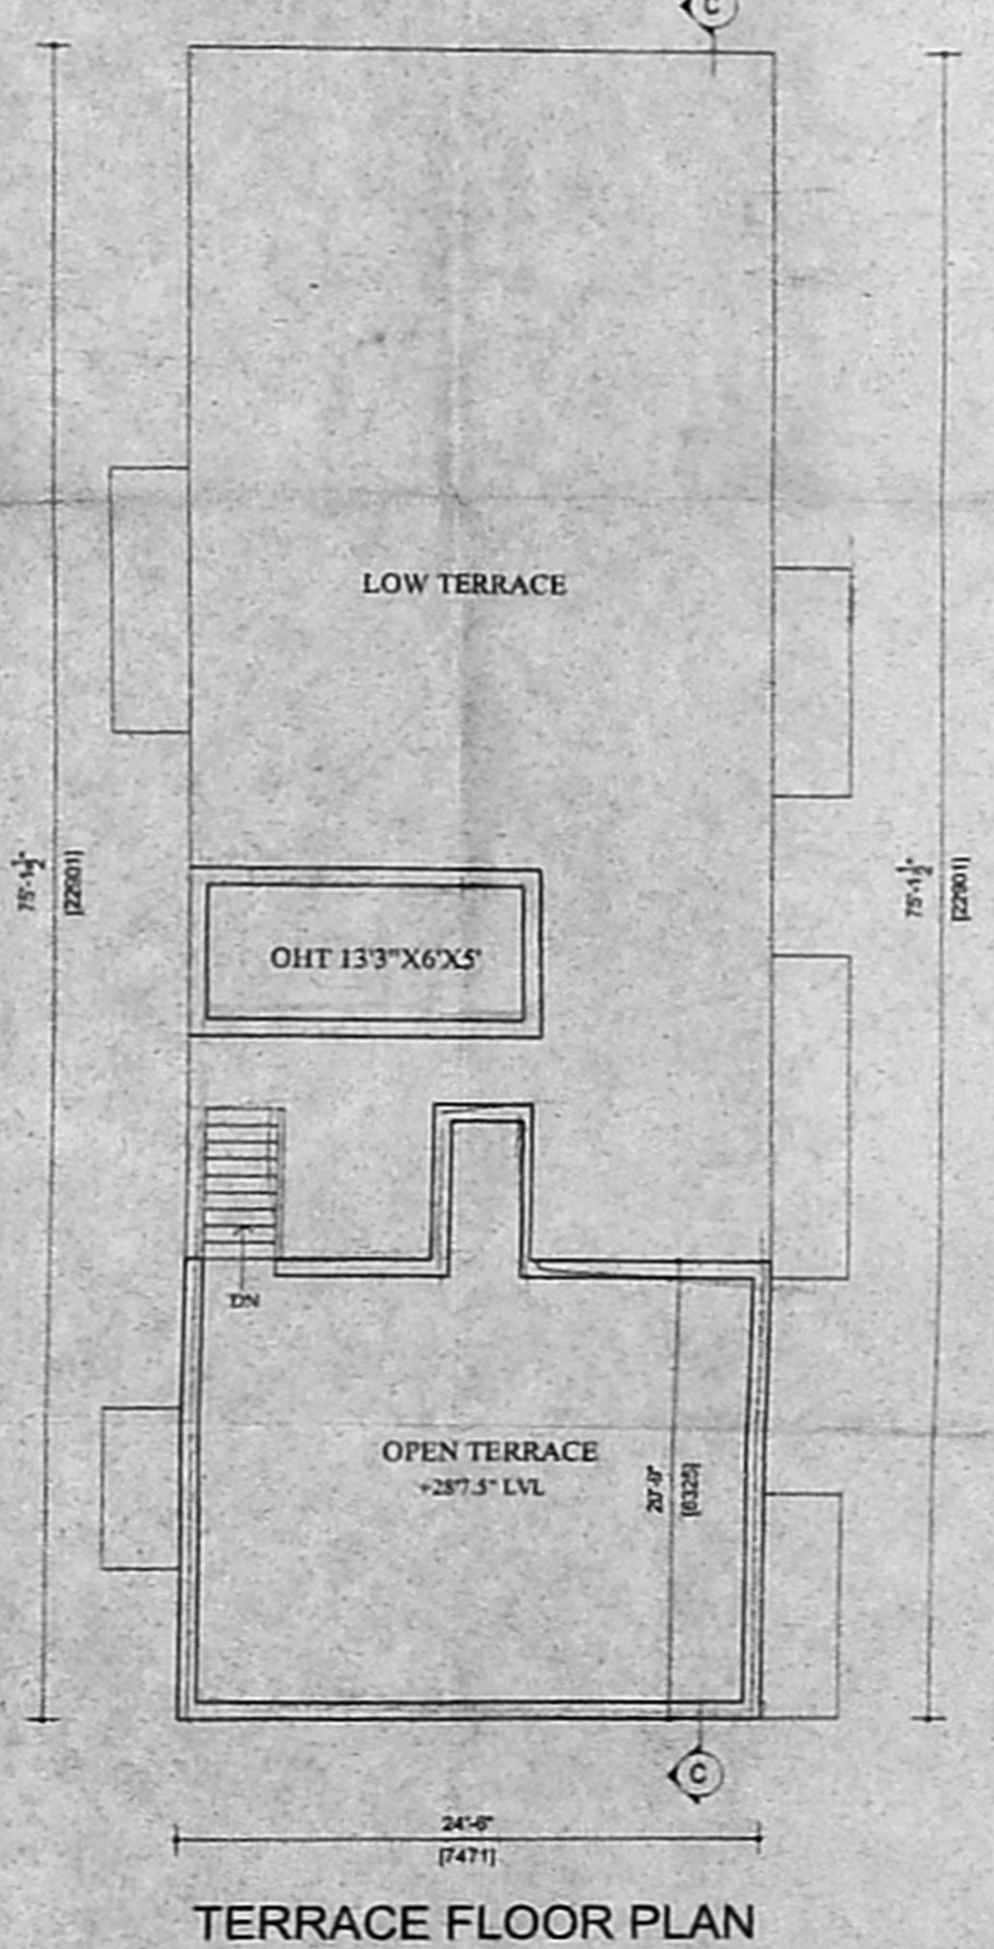

TERRACE FLOOR PLAN

செ. வி. வ. ச. (அ) எண்
 ம. எண் A/30698/05
 உரிமையாளர்
 சி. எ. P. R. S. 27.2.06

OWNER'S SIGNATURE

S. ATHILYAN, B.E.
 CHAR. ERD. ENGINEER.
 Licensed Surveyor
 Corporation of Chennai
 6, Mathurani Street, T. Nagar,
 Chennai-17 Ph: 2815682A.
 Mobile: 31038440.

LICENSED SURVEYOR