

14/09/2011  
 A1/3074/10  
 11/09/2011



Schedule

M.D.	1.07 X 2.13	
D1	0.76 X 2.13	
D2	0.76 X 2.13	
FD	2.00 X 1.37	
FW	2.00 X 1.37	
W1	1.83 X 1.37	Window
W2	1.22 X 1.37	
W3	1.00 X 1.37	
W4	0.60 X 1.37	
KW	1.22 X 1.07	Kitchen Window
V	0.76 X 0.60	Louvered Ventilator
V1	0.60 X 0.60	Louvered Ventilator

Area Statement (sqm)

Plot Area	-	390.51
Ground Floor Area	-	127.888
First Floor Area	-	253.764
Second Floor Area	-	80.668
Total Floor Area	-	462.32
F.S.I Allowed - 1.50 Times	=	585.765 sqm
F.S.I Achieved - 1.83 Times	=	462.32 sqm
Plot Coverage	=	64.98 %
Parking Area	-	76.895 sqm
Service Area	-	40.291 sqm
Car Parking	-	3 Nos, Two Wheeler - 2 Nos

Specifications

Foundation	: Column footing foundation.
Flooring	: Mosaic Flooring
Super Structure	: B.W in C.M 1:5 for R.C.C 1:2:4 in Lintel Beams sunshade etc.
Roof R.C.C 1:2:4	: with requiring thickness
Weathering course	: Brick jelly lime conc. below the weathering tiles
Joinery	: Best Indian Country Wood
Finishes	: Exterior & interior painted with cement point.

PLAN SHOWING THE PROPOSED RESIDENTIAL BUILDING AT PLOT AT OLD DOOR NO. 3/A NEW DOOR NO.9/A, JAYAMMAL ROAD, COMPRIED IN T.S NO. 1410/12 & 1432/10,  
 BLOCK NO-29,  
 OF MYAPORE VILLAGE,  
 MYLAPORE - TRIPPLICANE TALUK,  
 CHENNAI - DT  
 CORPORATION DIVISION No. 114,  
 ZONE - VIII





EXISTING IDE SANCTIONED  
 SUB-DIVISION NO.50/WDC/DB/01083/2005  
 Dt - 8.01.05.

All Dimensions are in Metre.  
 Scale: 1:100

Colour Index  
 Proposed Water Line  
 Boundary Sewer Line  
 Road

102X73.5  
 Power Agent's Signature.

Architects Signature  
 SIVA ANBARASAN  
 M Arch (U.S.A., England), A.I.A.  
 Regd. Architect C.A. No. 10769, P.A. No. 1084  
 85, Red Fl., 43, Padmanabha Rd, Egmore,  
 Chennai. & Ph: 8542462, 8552884.

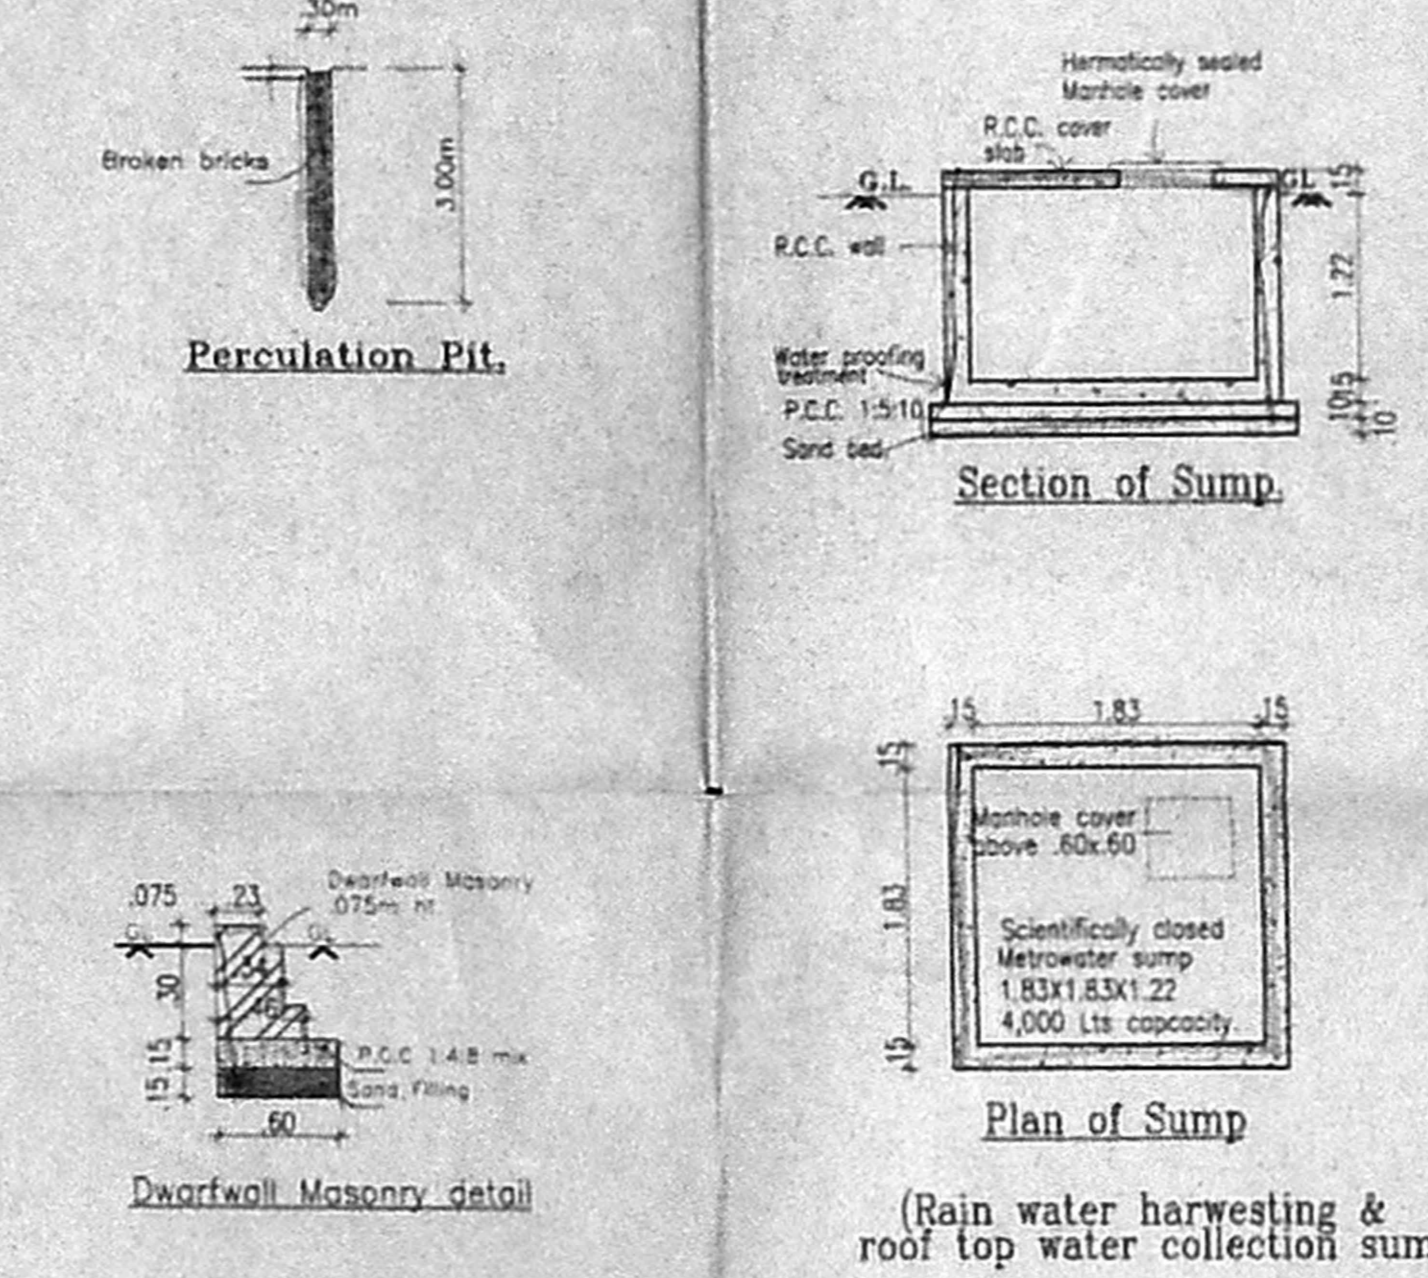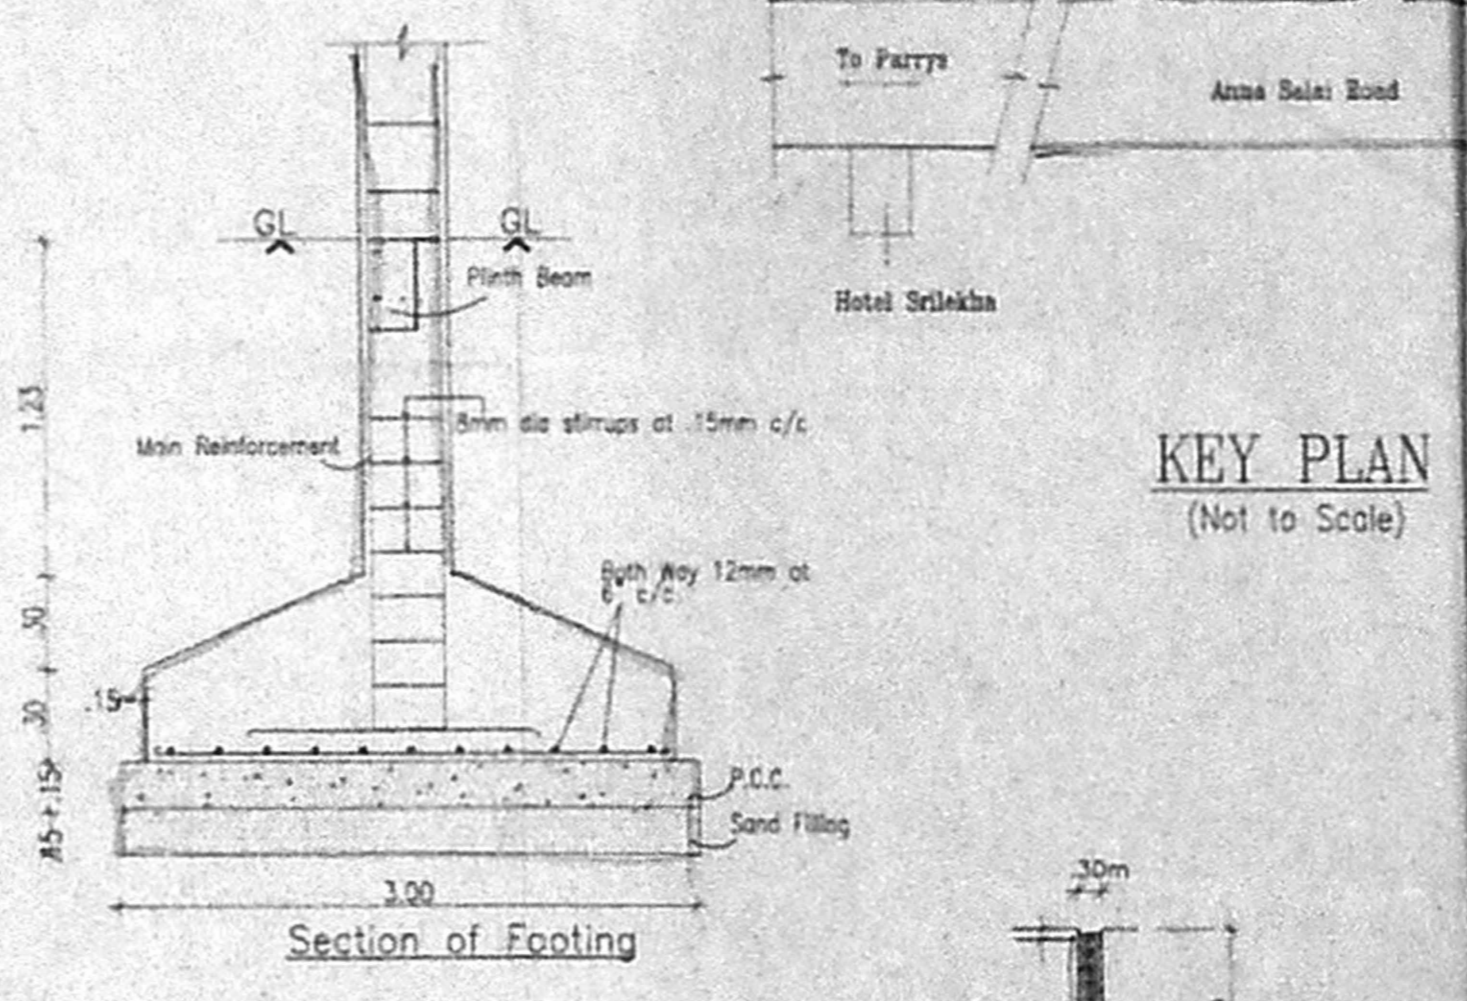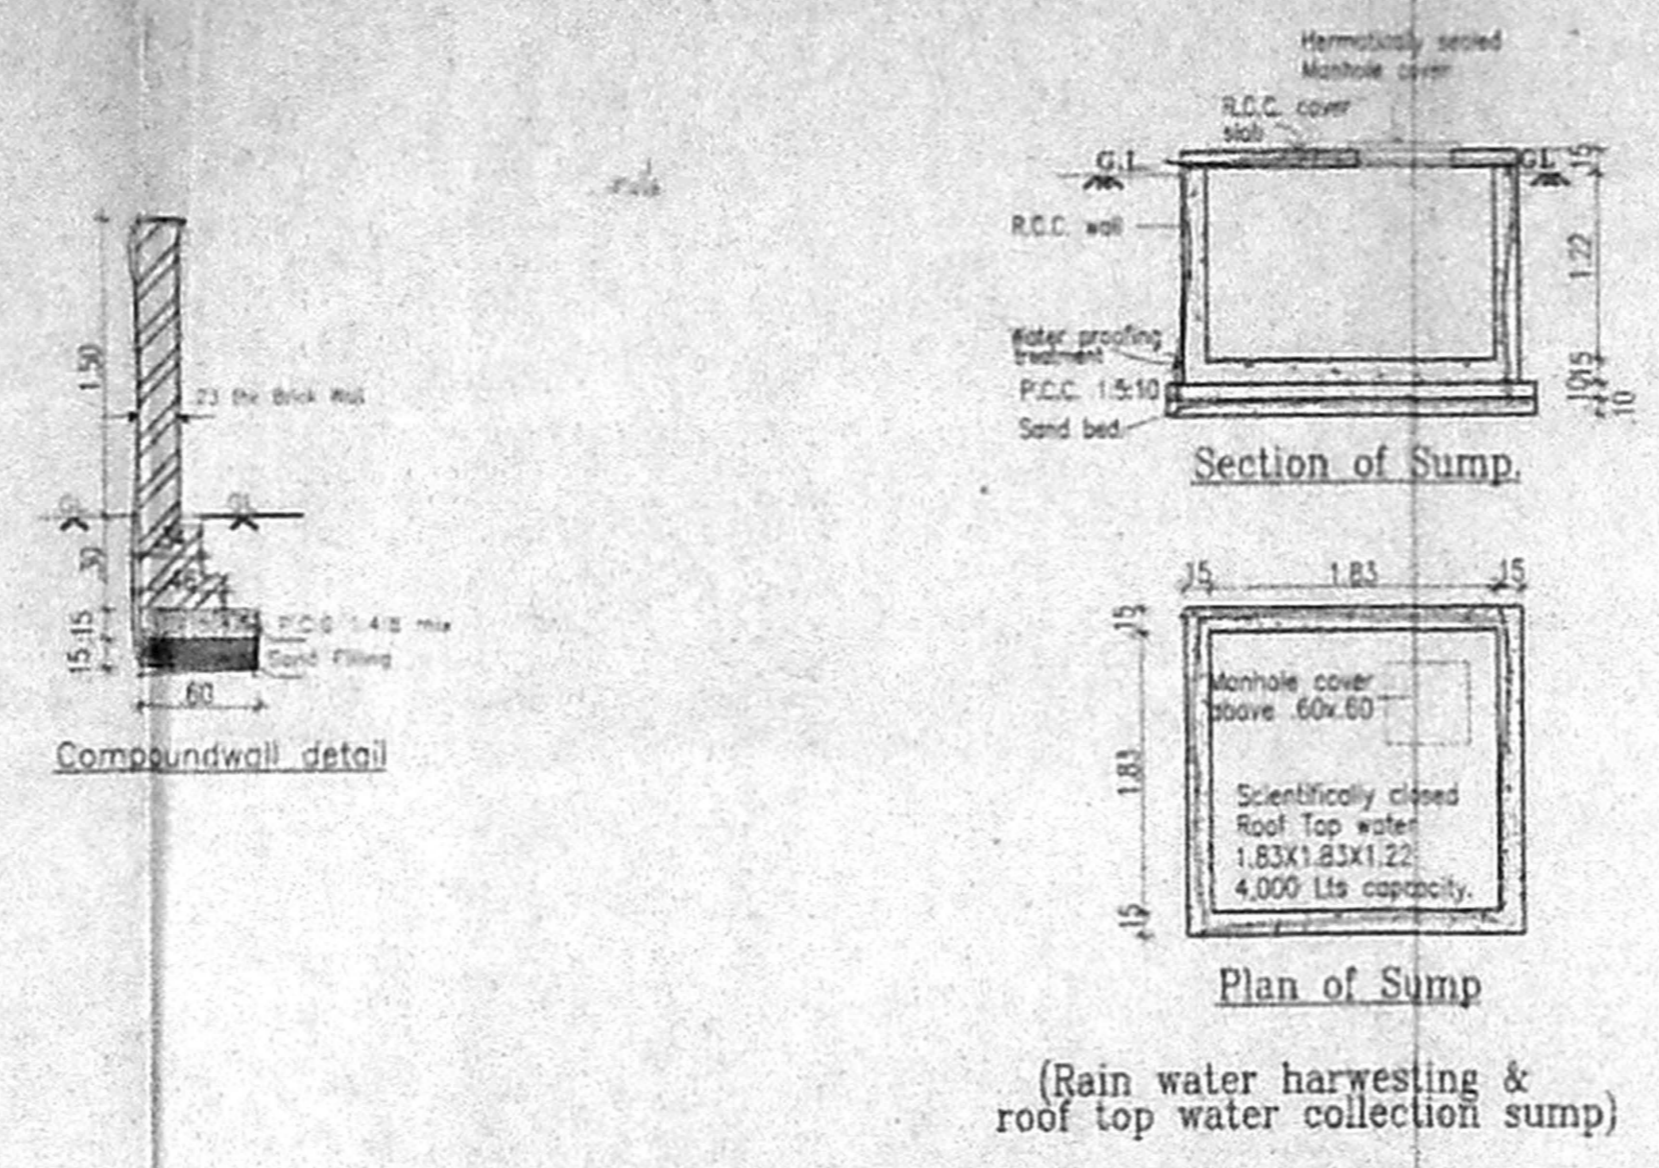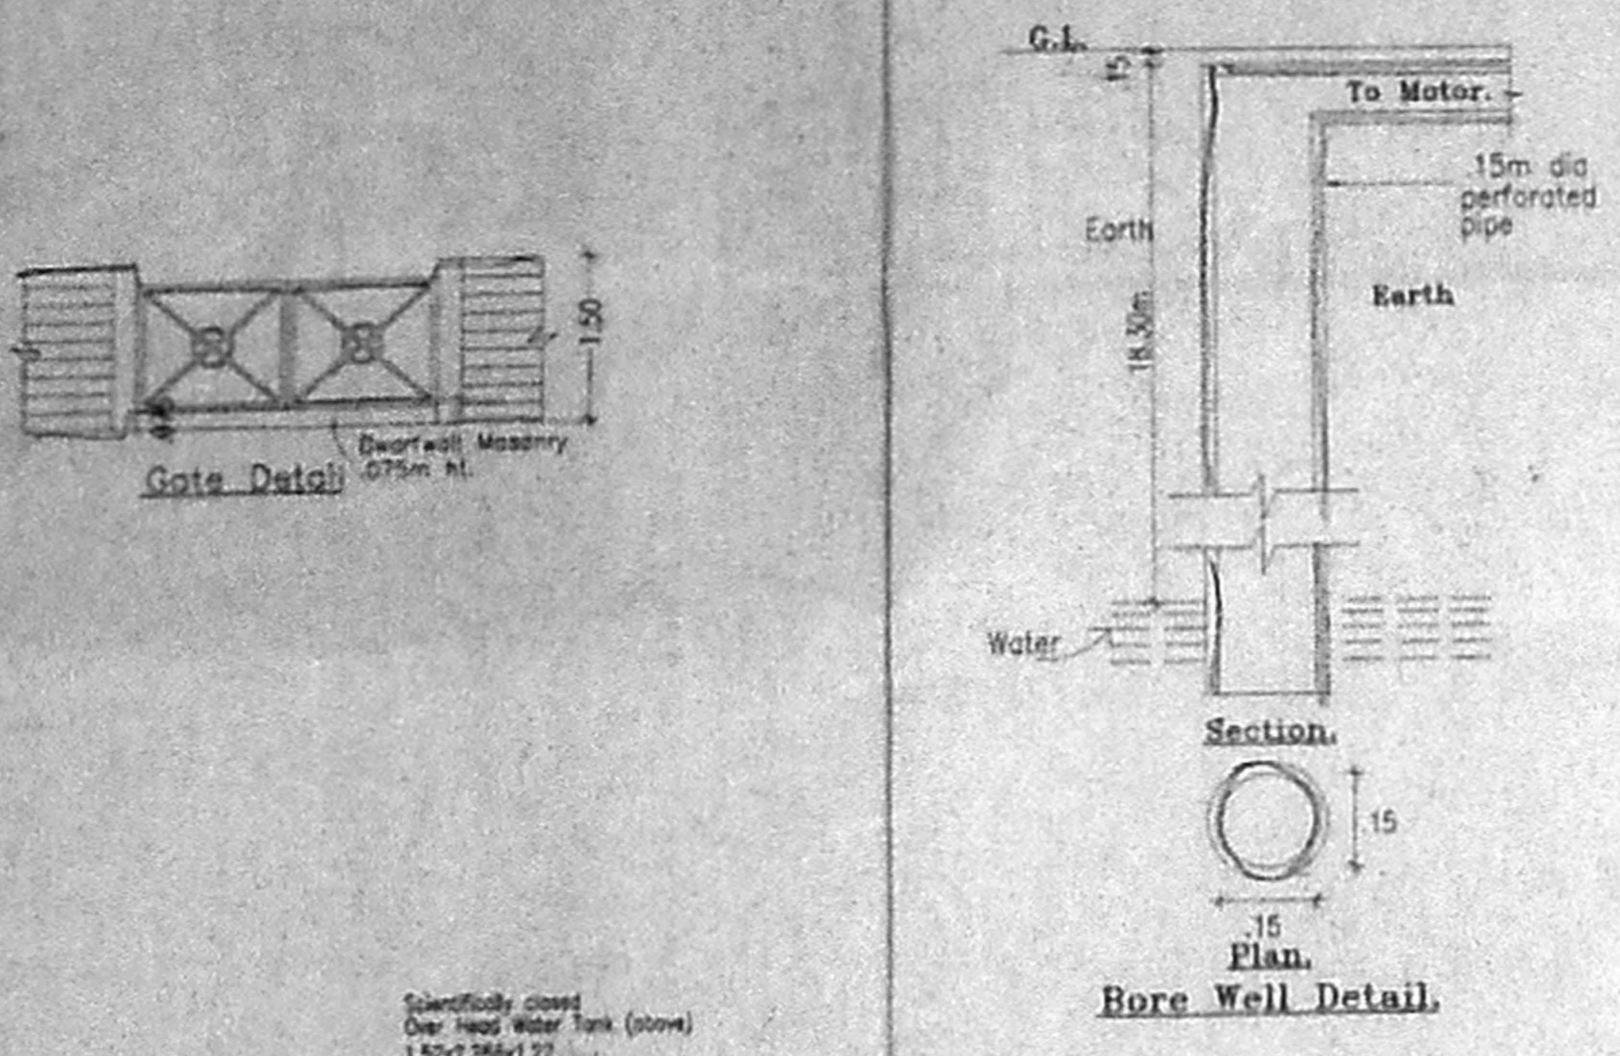

திட்ட வரைபட அனுமதி எண்  
 A/1926/234/2006  
 ஒப்பளிக்கப்பட்டது  
 இவ்வனுமதி கட்ட எண் 1394/2005  
 நாள் 29-5-2006ல் குறிப்பிடப்பட்டுள்ள  
 வரையறைகளுக்கு உட்பட்டது  
 உறுப்பினர் செயலருக்காக  
 சென்னைப் பெருநகர் வளர்ச்சித் துறையின்  
 சென்னை - 600 008.

