
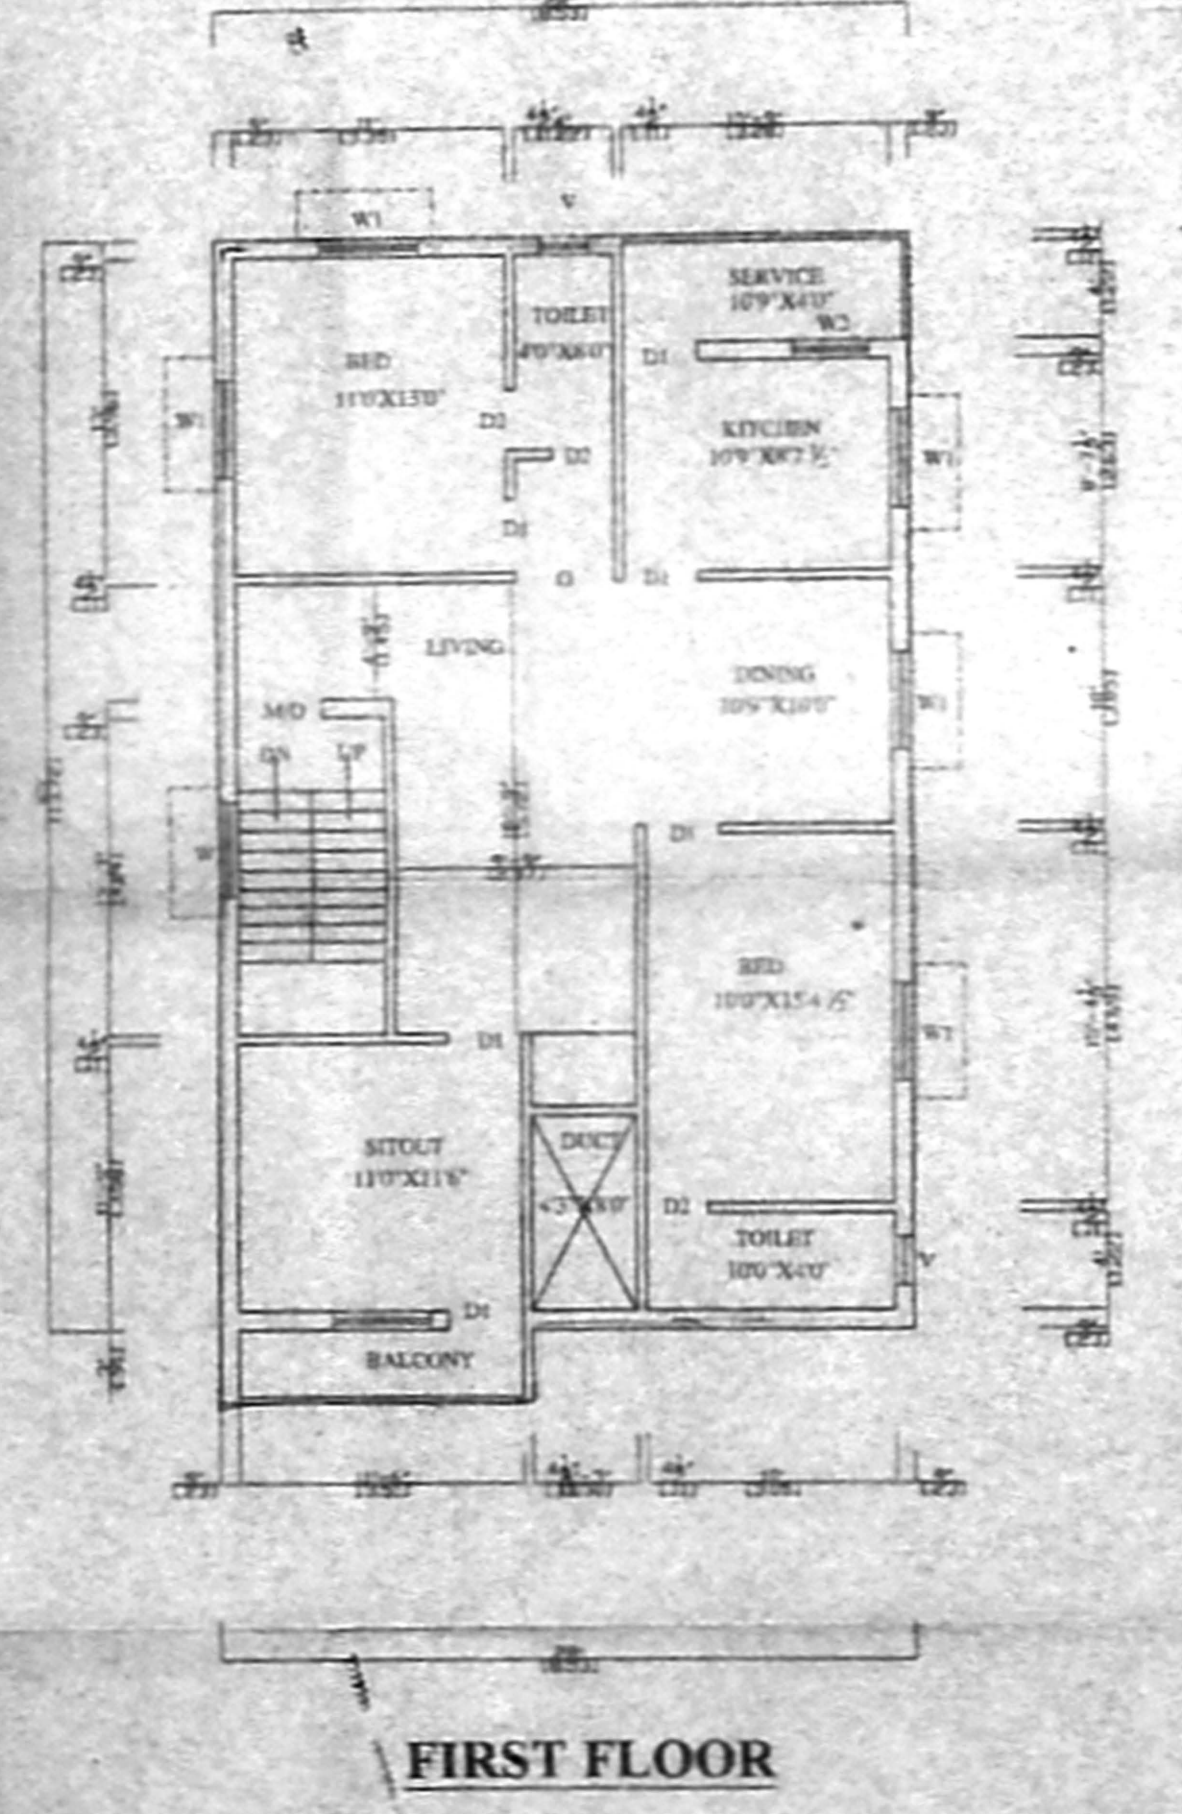


SEPTIC TANK DETAIL
SCALE: 0"=4'-0"

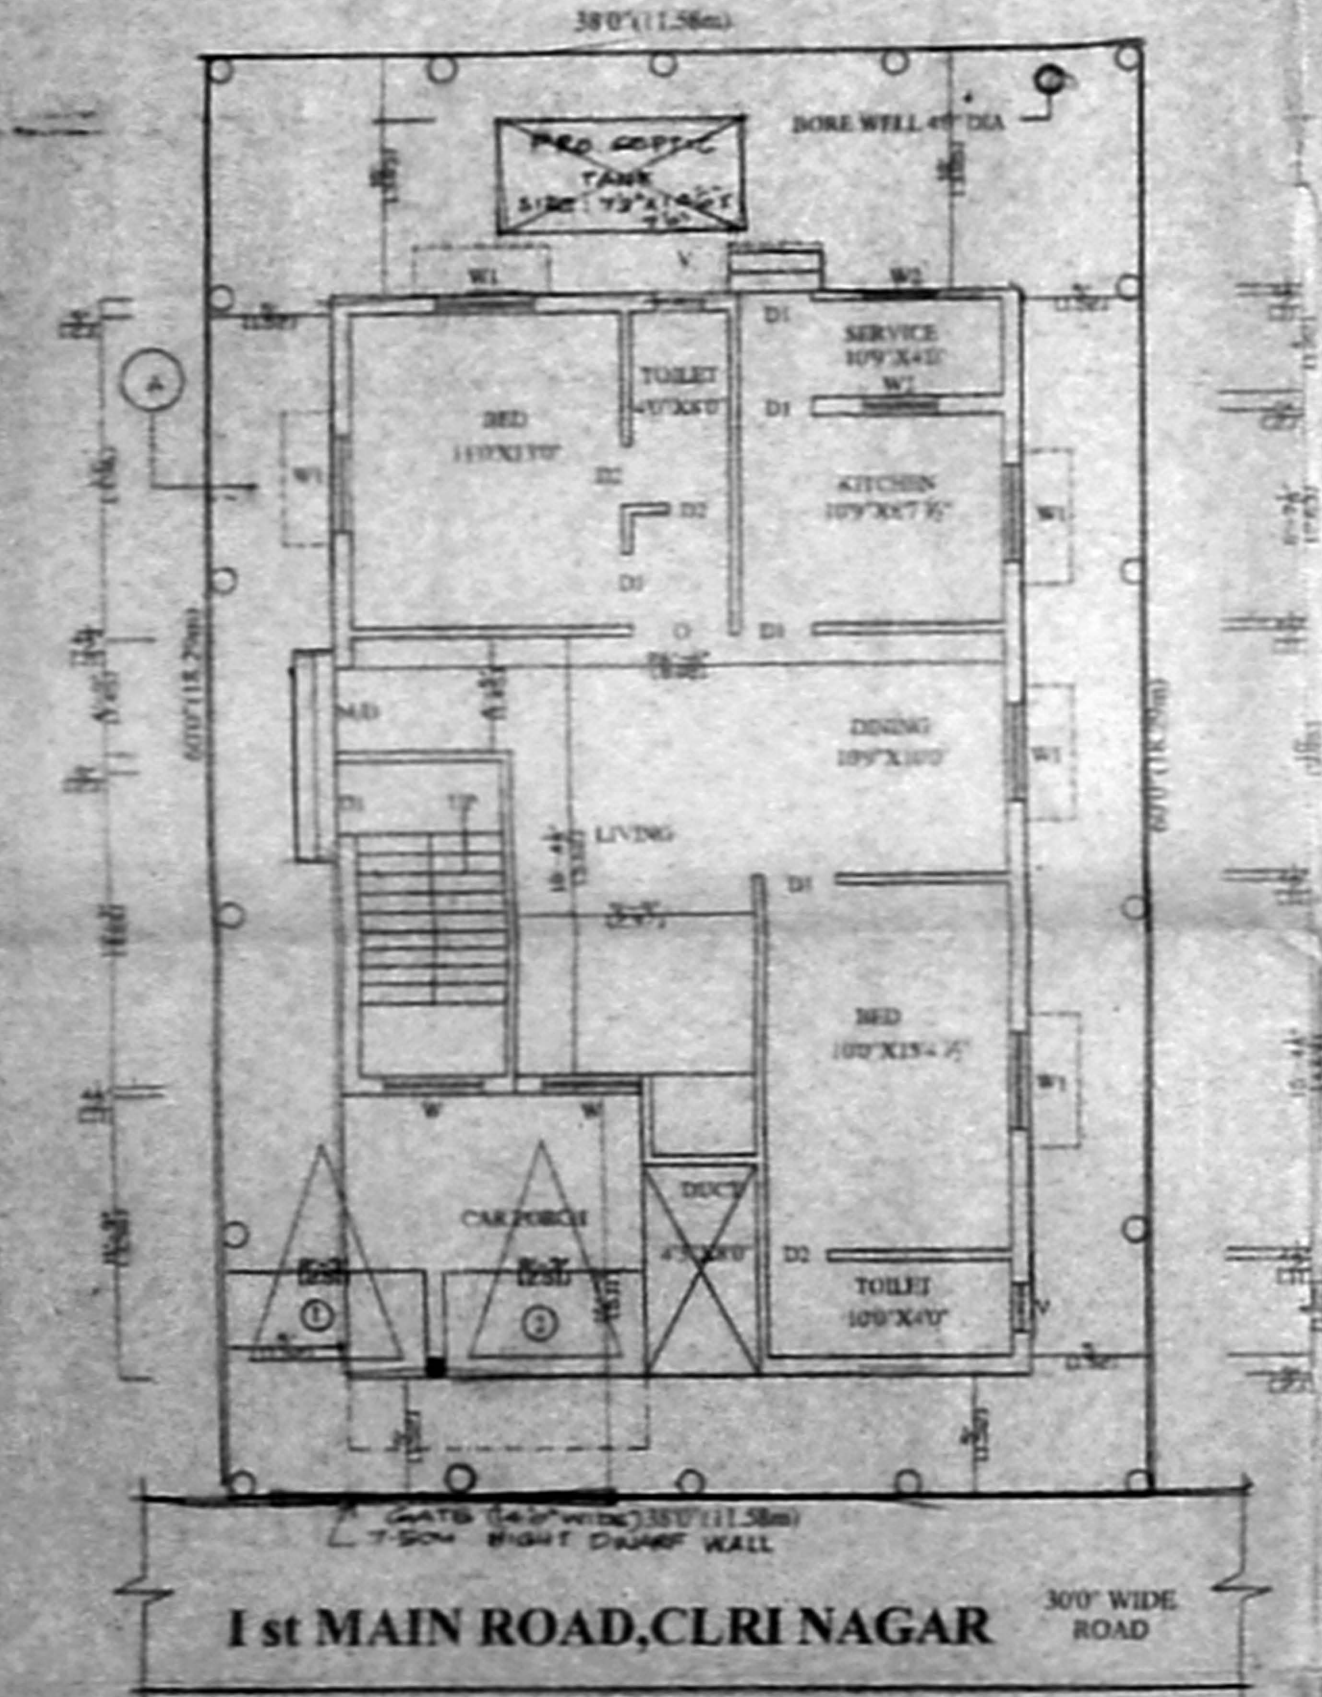

PLAN SHOWING THE PROPOSED RESIDENTIAL BUILDING AT PLOT NO.81, CLRI NAGAR, NEELANKARI, CHENNAI- 41. S.NO. 54/9, PATTI NO.2391, TAMBARAM TALUK, KANCHIPURAM DT. PUNITHA THOMAIYAR MALAI P.T. UNION.

CMDA "A" CHANNEL	
C. No. A1/361/05	
Serial No.	1
P.A. No.	
P.T. No.	
A.P.	D.P.

AREA STATEMENT		
	sqft	sqm
PLOT EXTENT	: 2280.00	211.89
CAR PARK	: 143.66	13.35
GROUND FLOOR	: 1075.00	99.91
FIRST FLOOR	: 1263.88	117.47
TOTAL	: 2338.88	217.37
HEAD ROOM AREA	: 79.33 sqft	7.39
PLOT COVERAGE	: 55.43%	
F.S.I	: 1.03	92x51.6

JOINERY REFERENCE	
M/D DOOR	3'6"X7'0"
D1 DOOR	3'0"X7'0"
B2 DOOR	2'6"X7'0"
W1 WINDOW	4'0"X4'0"
W2 WINDOW	3'0"X4'0"
V VENTILATOR	2'0"X2'0"

COLOUR INDEX	SCALE
PROPOSED ROAD	0"=8'0"
BOUNDARY	

OWNER
Nhisalakshi

LICENCED SURVEYOR
K. VELAYUDAM, D.C.E.
Class II Licenced Surveyor No. 512
Corporation of Chennai
4224, 1st St., Sri Balaji Nagar,
Mettakuppam, Chennai - 600 676.
C - 24963895

CONSULTANT
SHIRDHI PLANNERS
#36, Old no.80, East Coast Road,
Thiruvaniur,
Chennai-41.
Cell No. 9444037505