



PLAN SHOWING THE PROPOSED BUILDING AT PLOT NO:13, [RADHAKRISHNAN AVENUE], VIVEKANANDA NAGAR,  
S.NO:150/2, OKKIAM THORAIPAKKAM VILLAGE, TAMBARAM TALUK, KANCHEEPURAM DISTRICT.

**CMDA "A" CHANNEL**  
E. No. A/5347/05



SECTION ON "C-C"

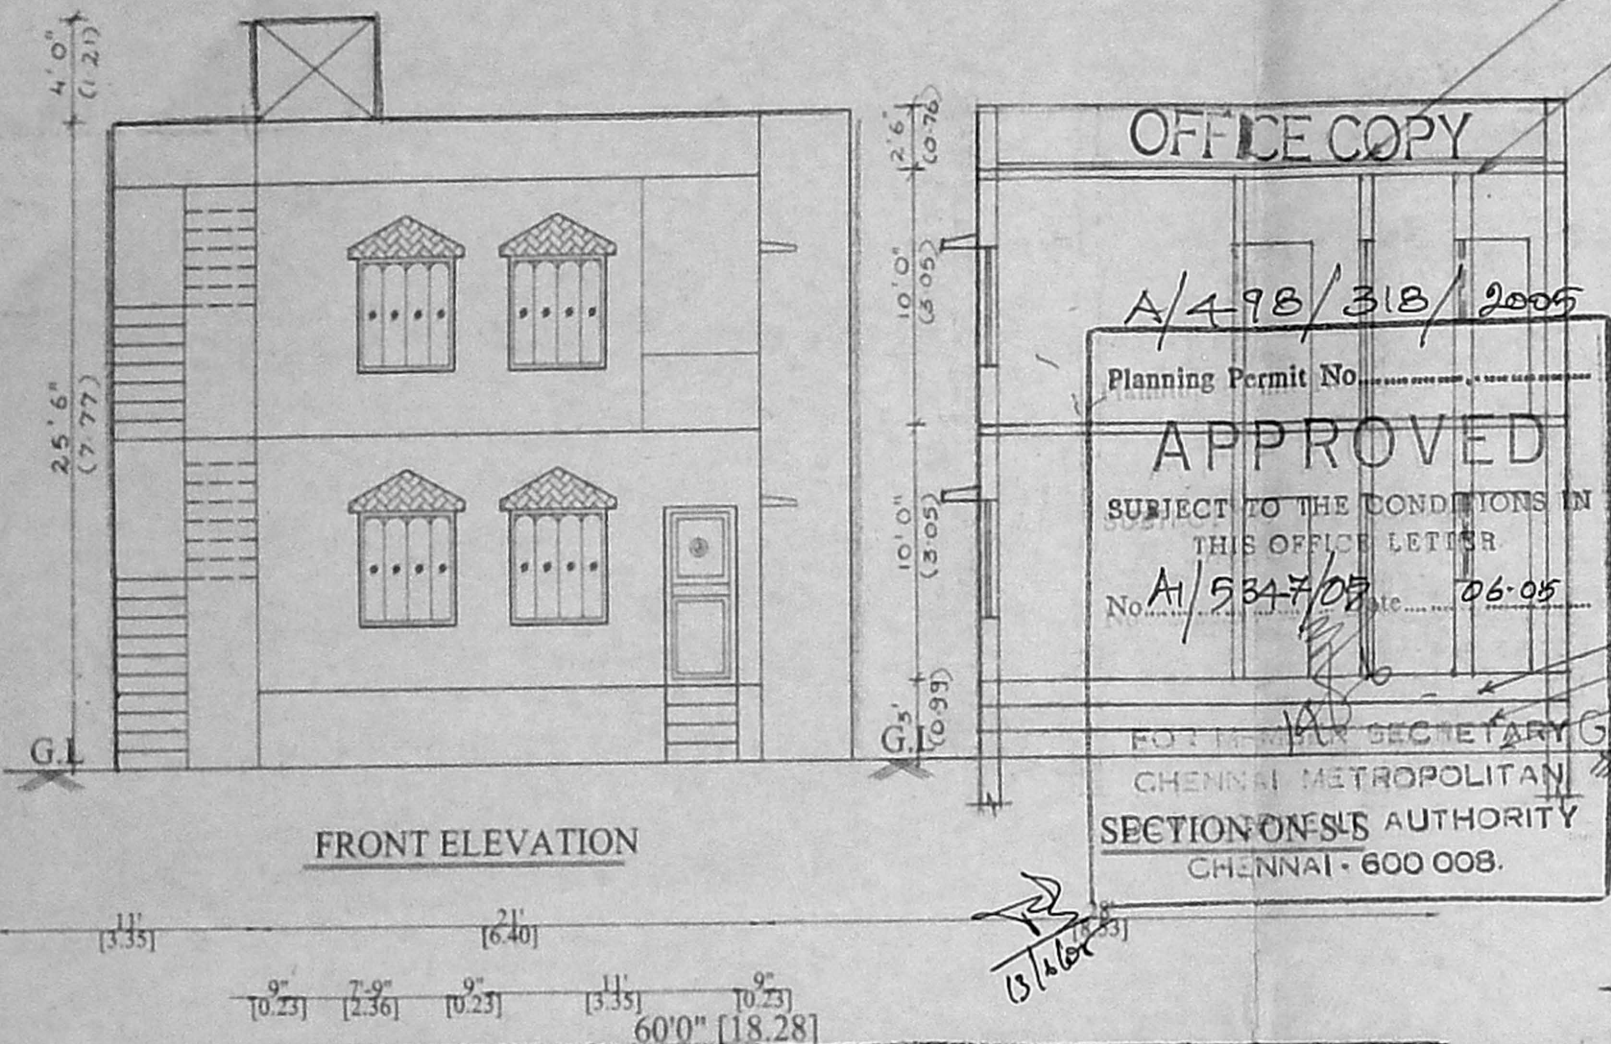


A/498/318/2005  
Planning Permit No. A/5347/05 Date 06.05  
**APPROVED**  
SUBJECT TO THE CONDITIONS IN THIS OFFICE LETTER  
FOR THE **SECRETARY**  
CHENNAI METROPOLITAN  
SECTION ON **S&S** AUTHORITY  
CHENNAI - 600 008.

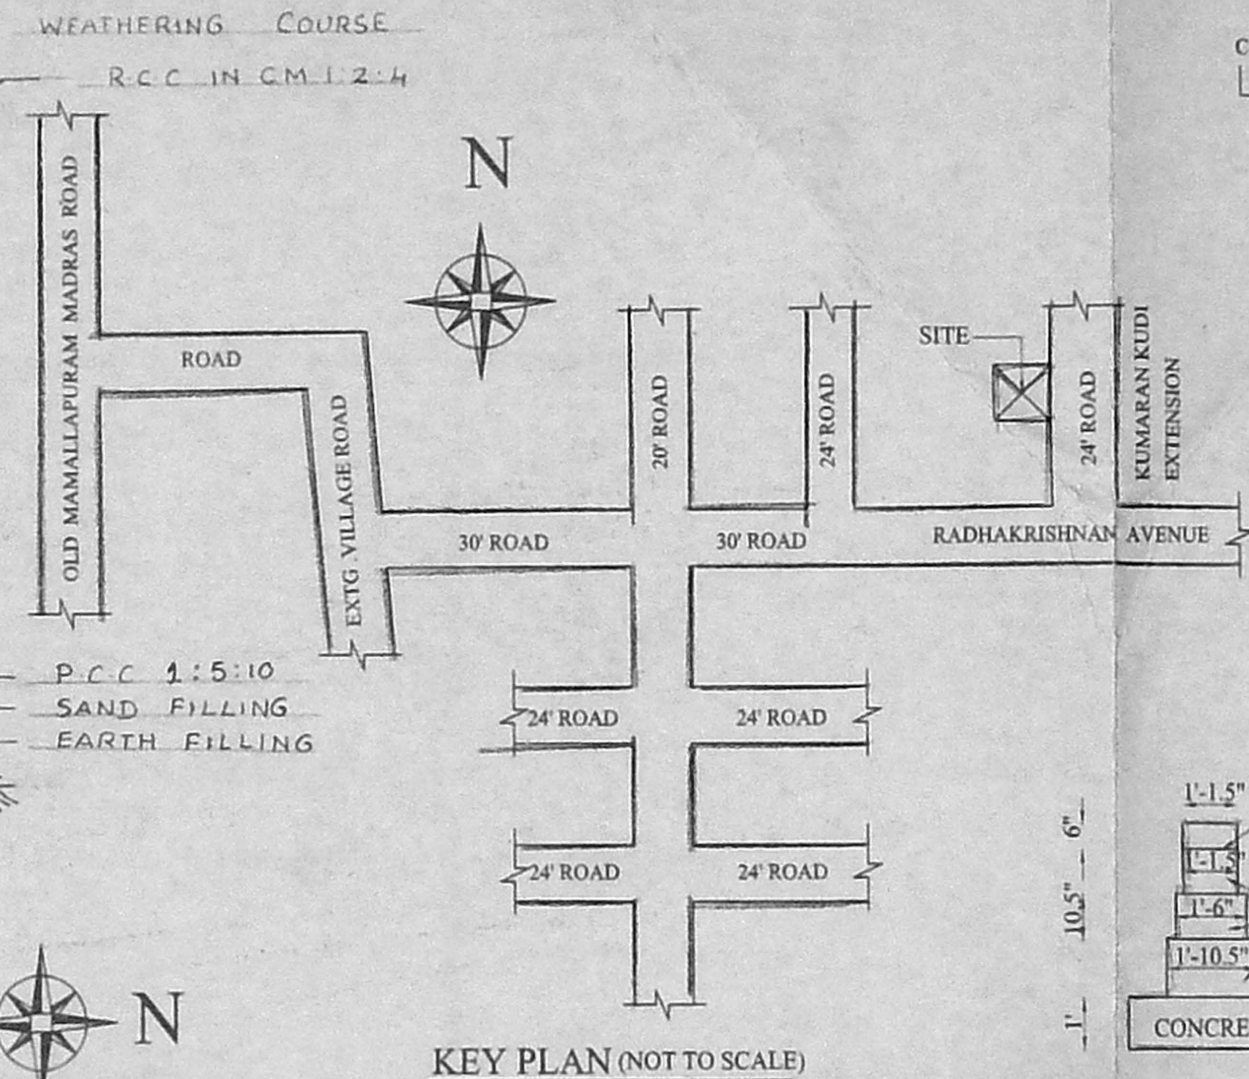

PLAN DETAILS OF SEPTIC TANK

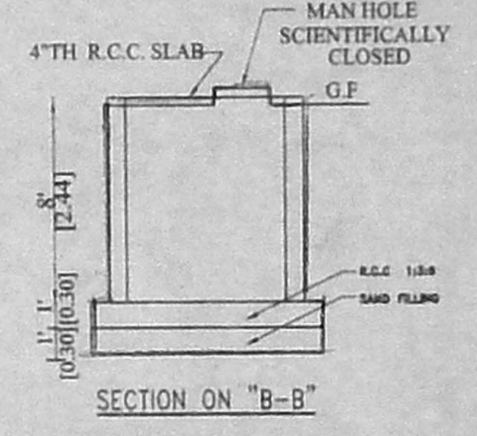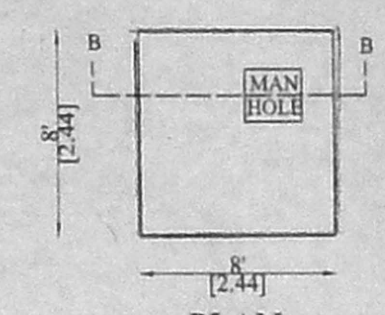

PLAN DETAILS OF SUMP

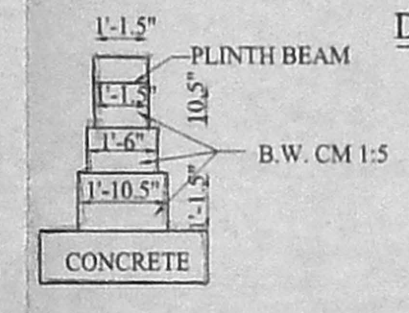

**SCHEDULES OF JOINERIES**

D	DOOR	4'0"x7'0"	1.22x2.10
D1	DOOR	3'0"x7'0"	0.90x2.10
W	WINDOW	4'6"x4'6"	1.37x1.37
W1	WINDOW	4'0"x4'6"	1.22x1.37
V	VENTILATOR	3'0"x2'6"	0.60x0.76

**AREA DETAILS**

	SFT	SM
PLOT EXTENT	3660.00	340.38
PRO G.F.	818.56	76.12
PRO F.F.	818.56	76.12
TOTAL	1637.12	152.25
P.C.	22.36%	F.S.I. 0.44

**COLOUR INDEX**

PROPOSED	●
ROAD	●
BOUNDARY	●

OWNER :  
  
*M. R. Esuvaraj*

LICENSED SURVEYOR  
*K. P. K.*  
K. BURESH KUMAR, D.C.E.,  
Consulting Civil Engineer & Licensed Surveyor  
Corporation of Chennai, Regn. No. 907  
No. 7/2, Thiruvengadam Street, Vetri Nagar  
Peravallur, Chennai - 600 082.  
Cell: 98410 88565, Ph: 2671 3680 (Res.)

CONSULTANT  
**RESIDENTIAL PLANNERS & ENGINEERS**  
No. 127, PAPER MILLS ROAD  
[FIRST FLOOR]  
PERAVALLUR, CHENNAI - 82  
OFF: 26701043,  
CELL: 9841088565.

