




COLUMN FOUNDATION DETAILS

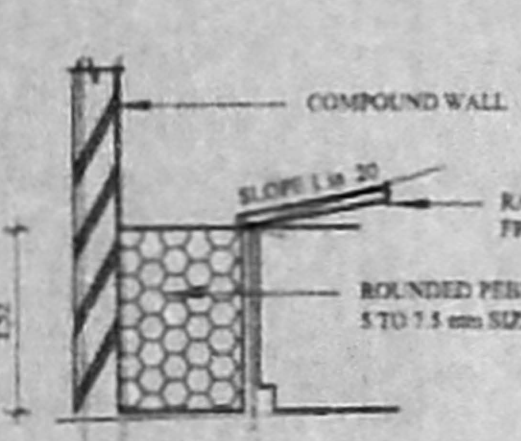


RAIN WATER CONSERVATION TRENCH DETAILS

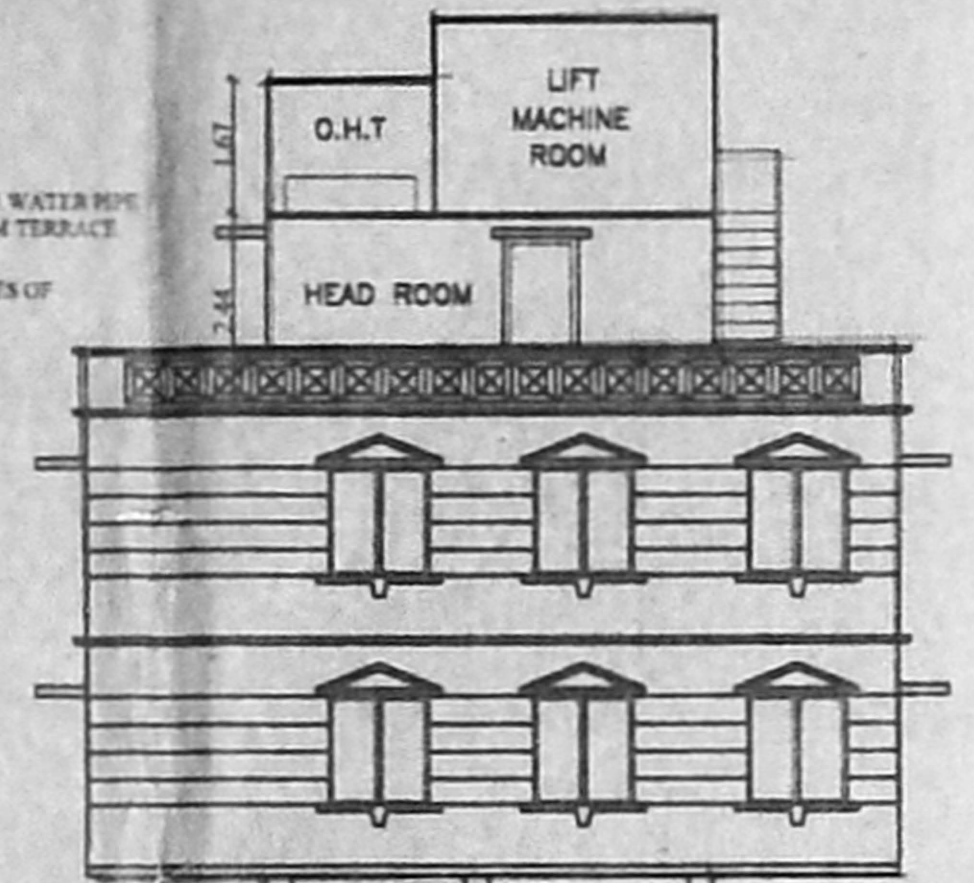


FRONT ELEVATION

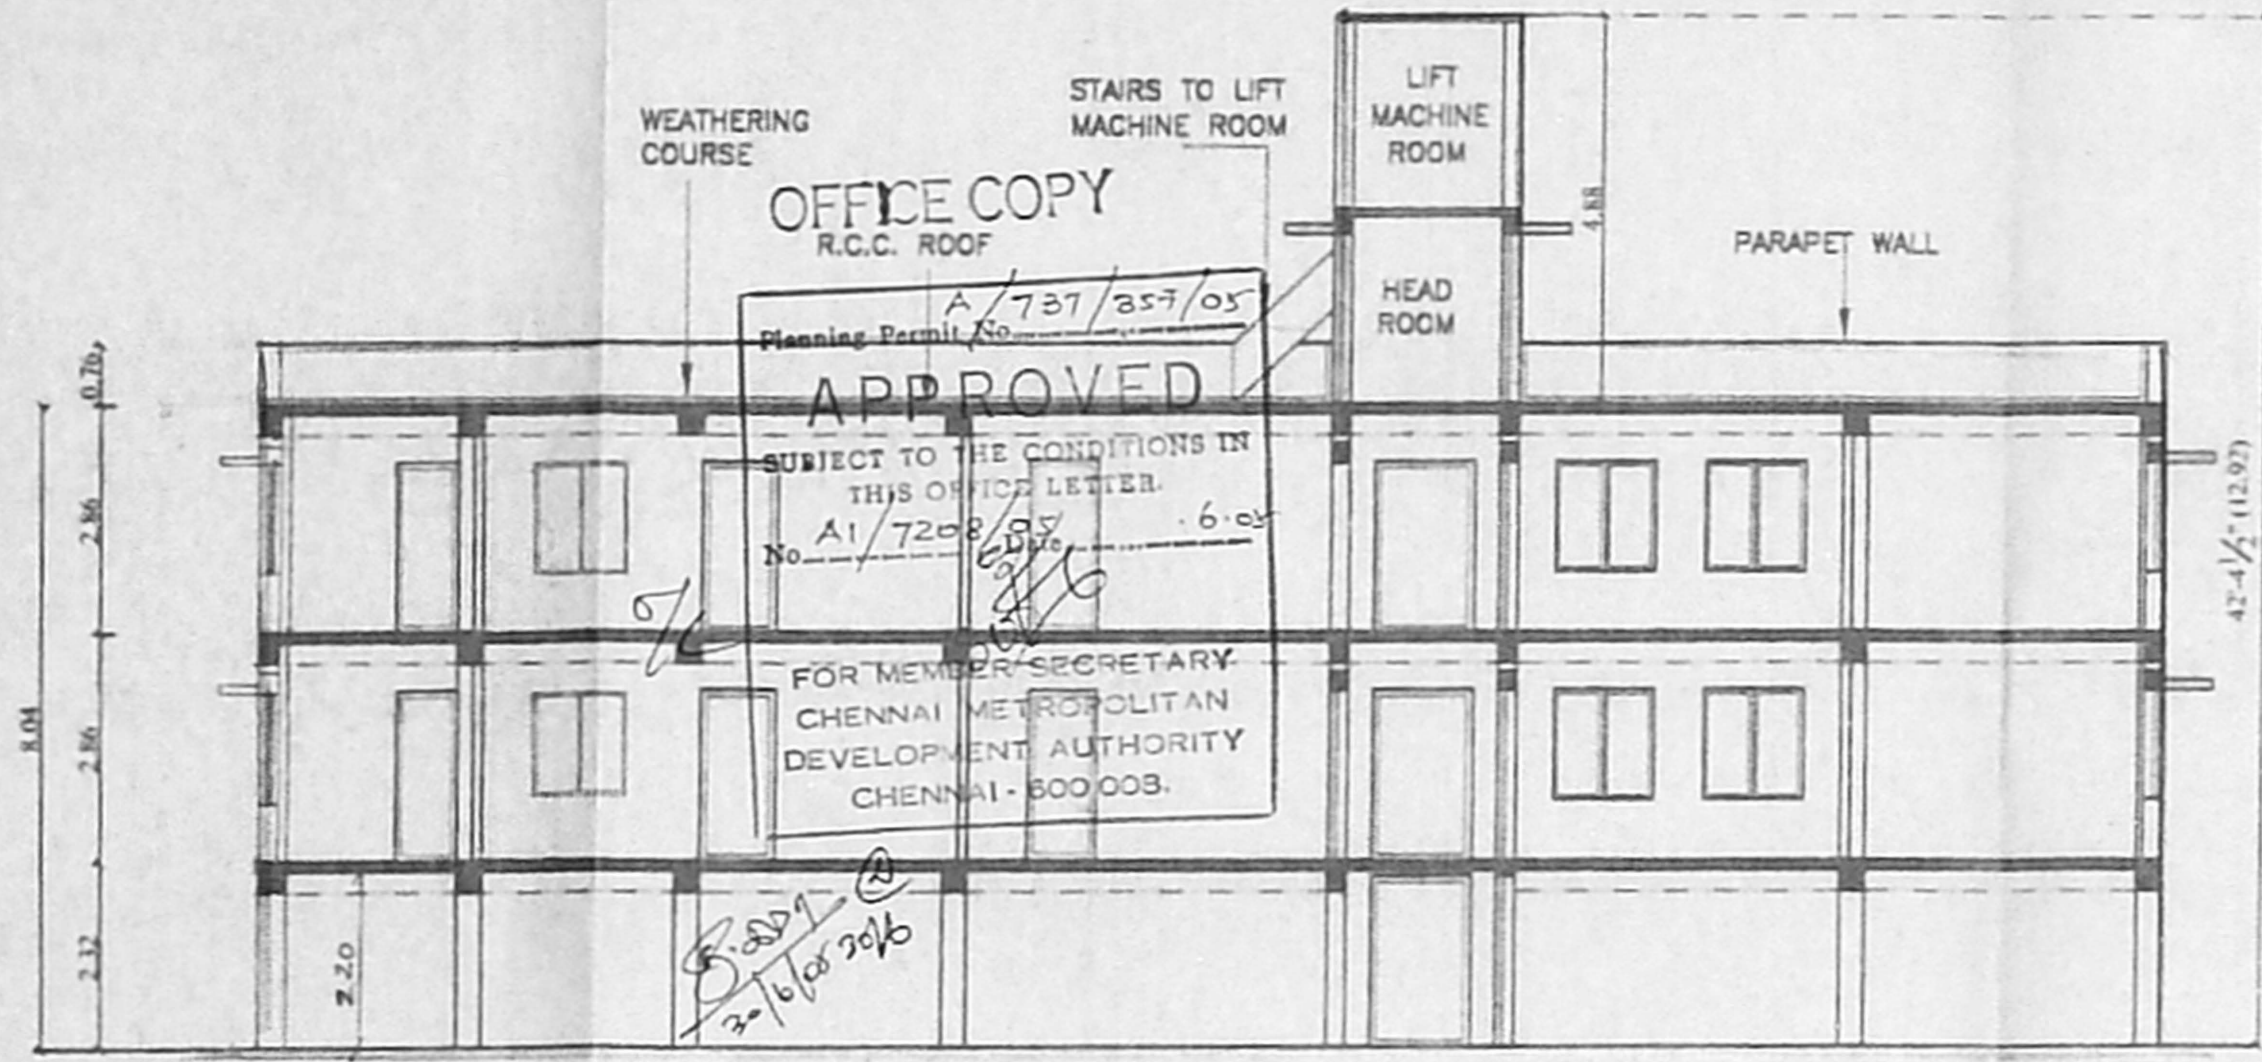


SECTION - AA

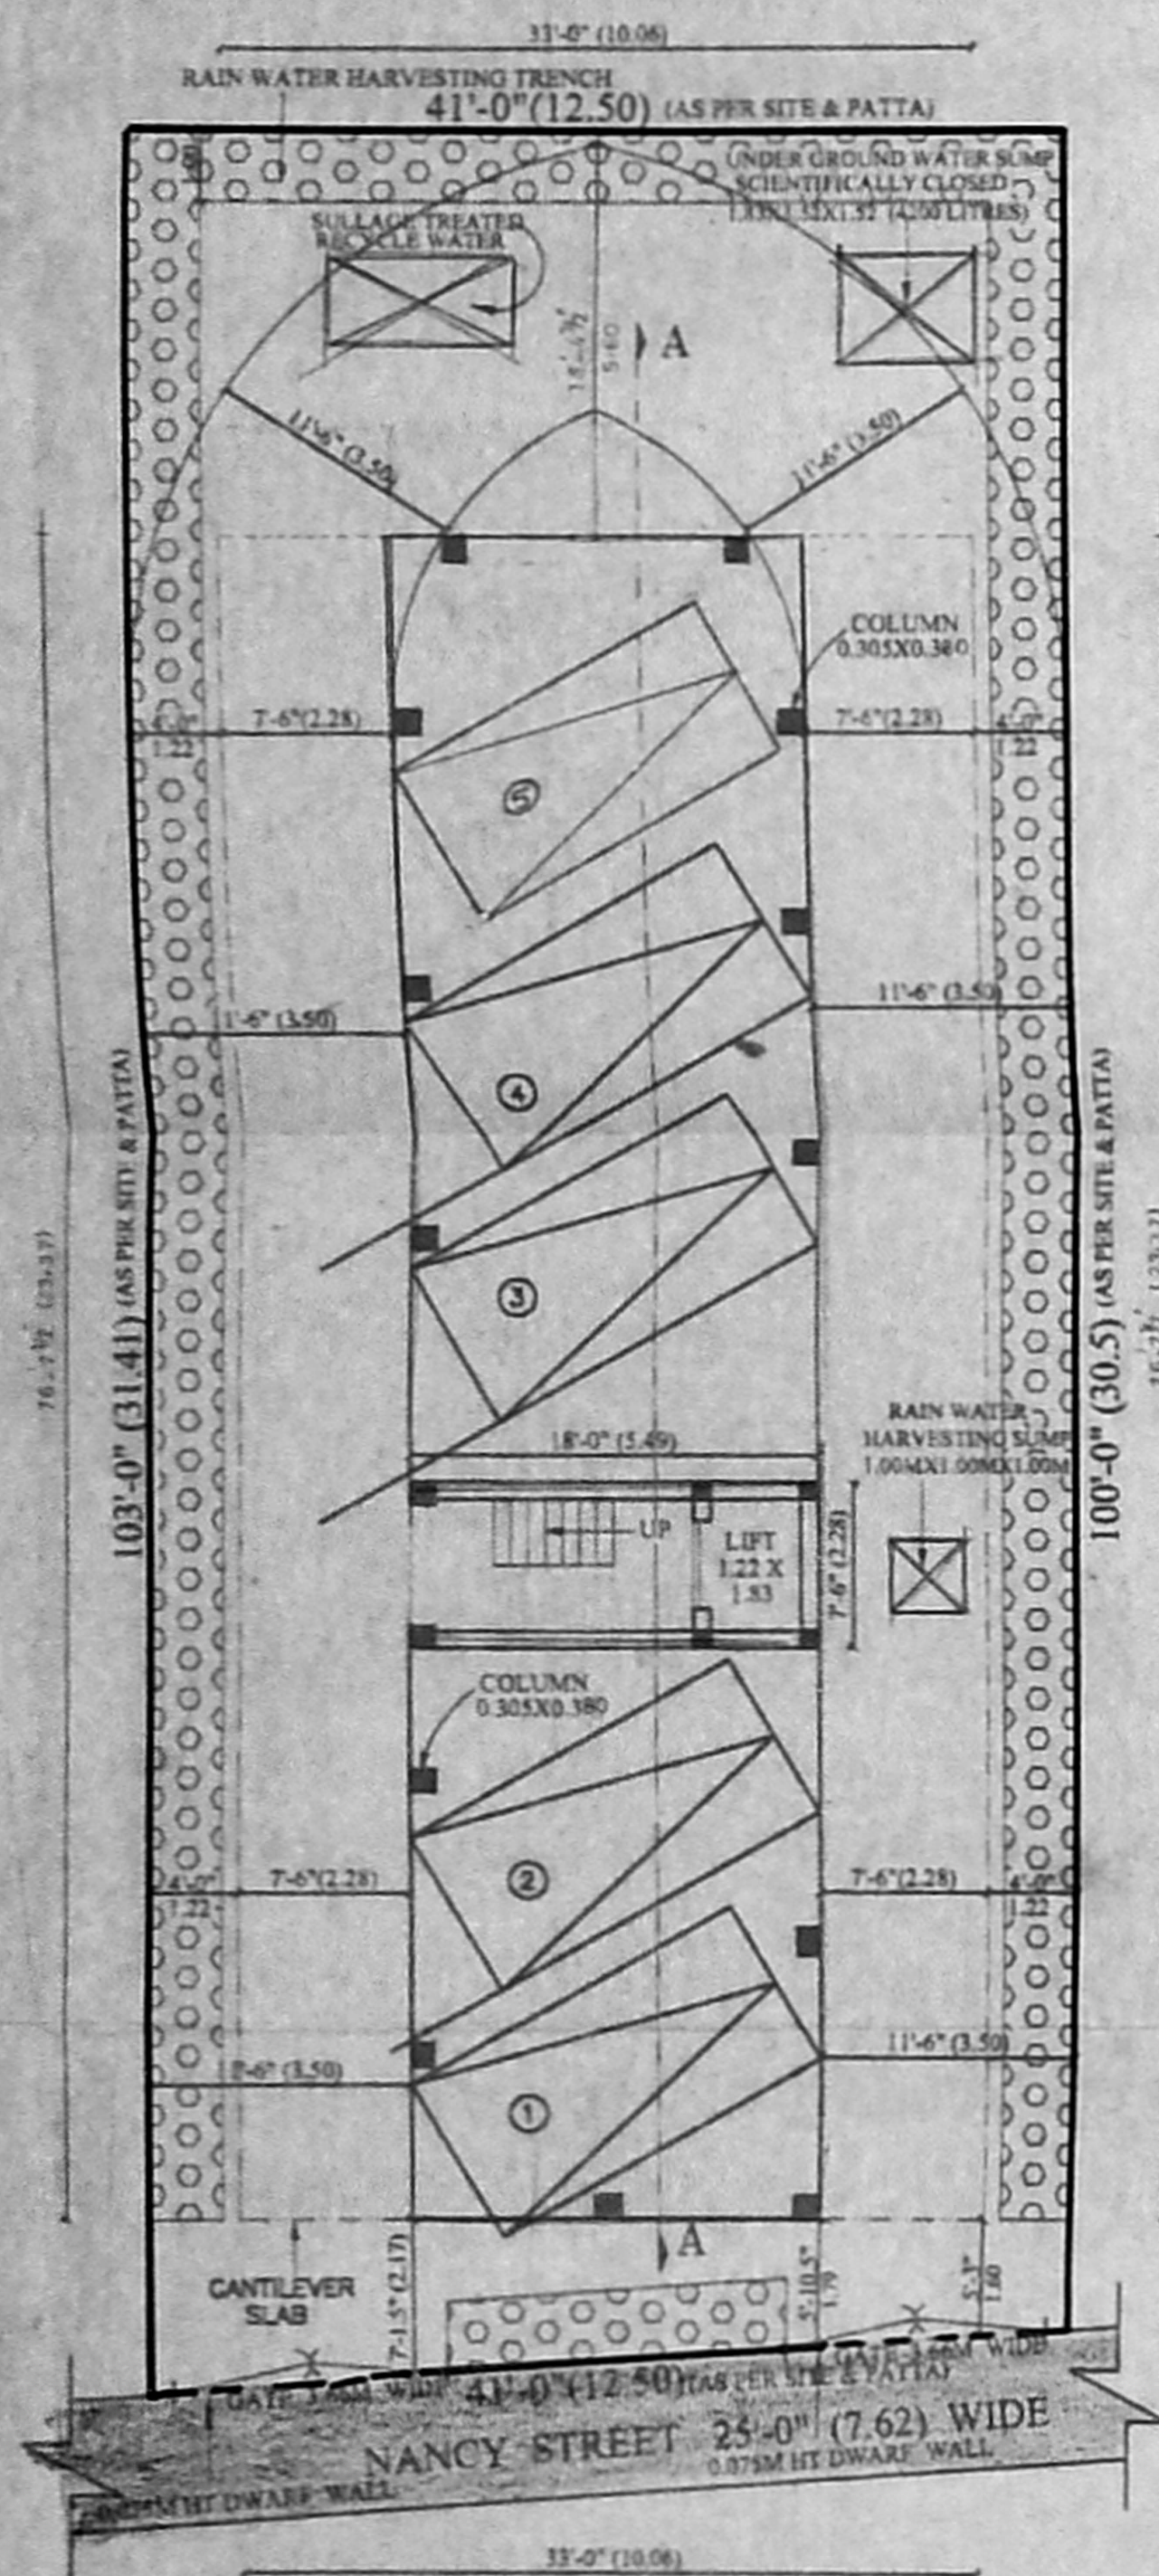


SITE CUM STILT FLOOR PLAN

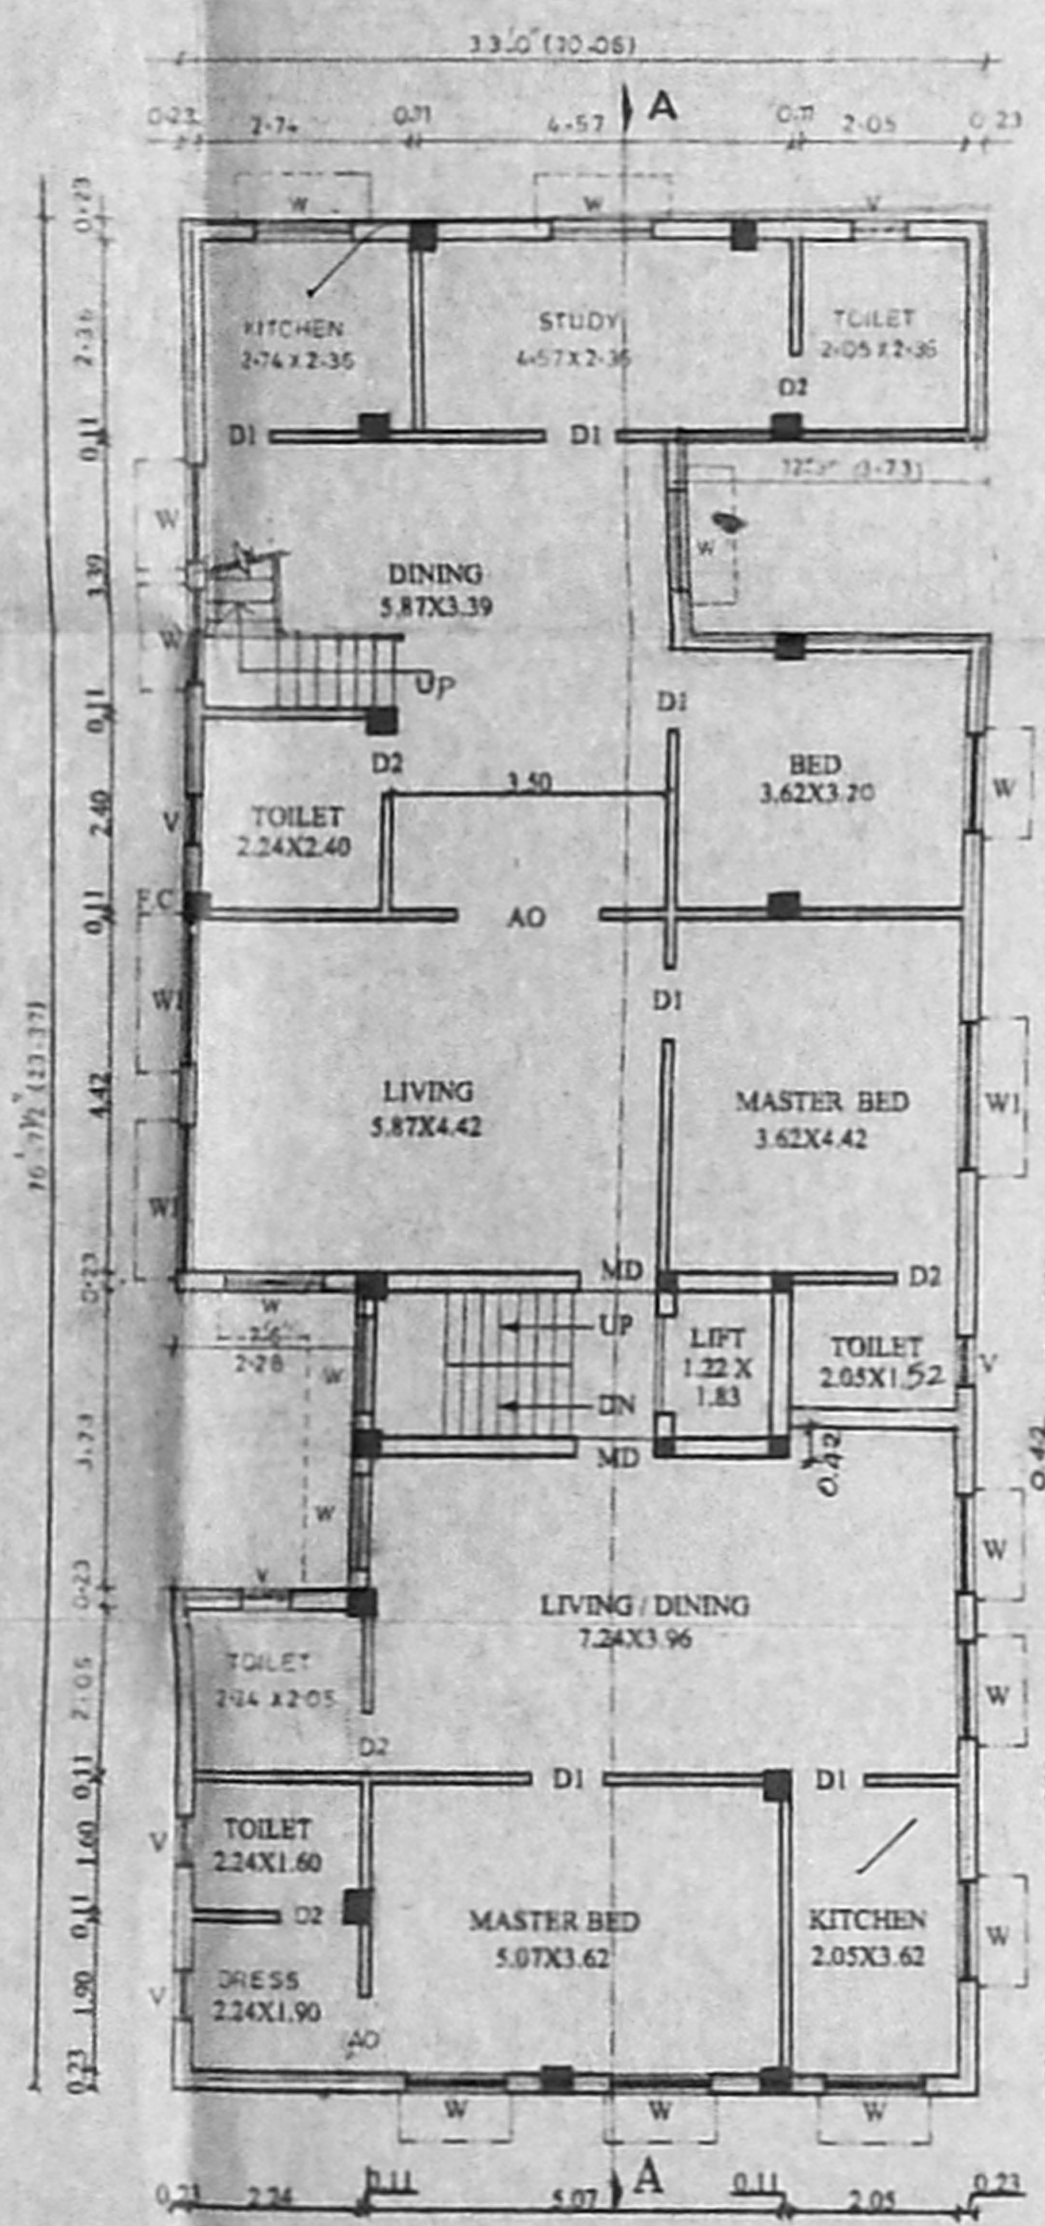

FIRST FLOOR PLAN

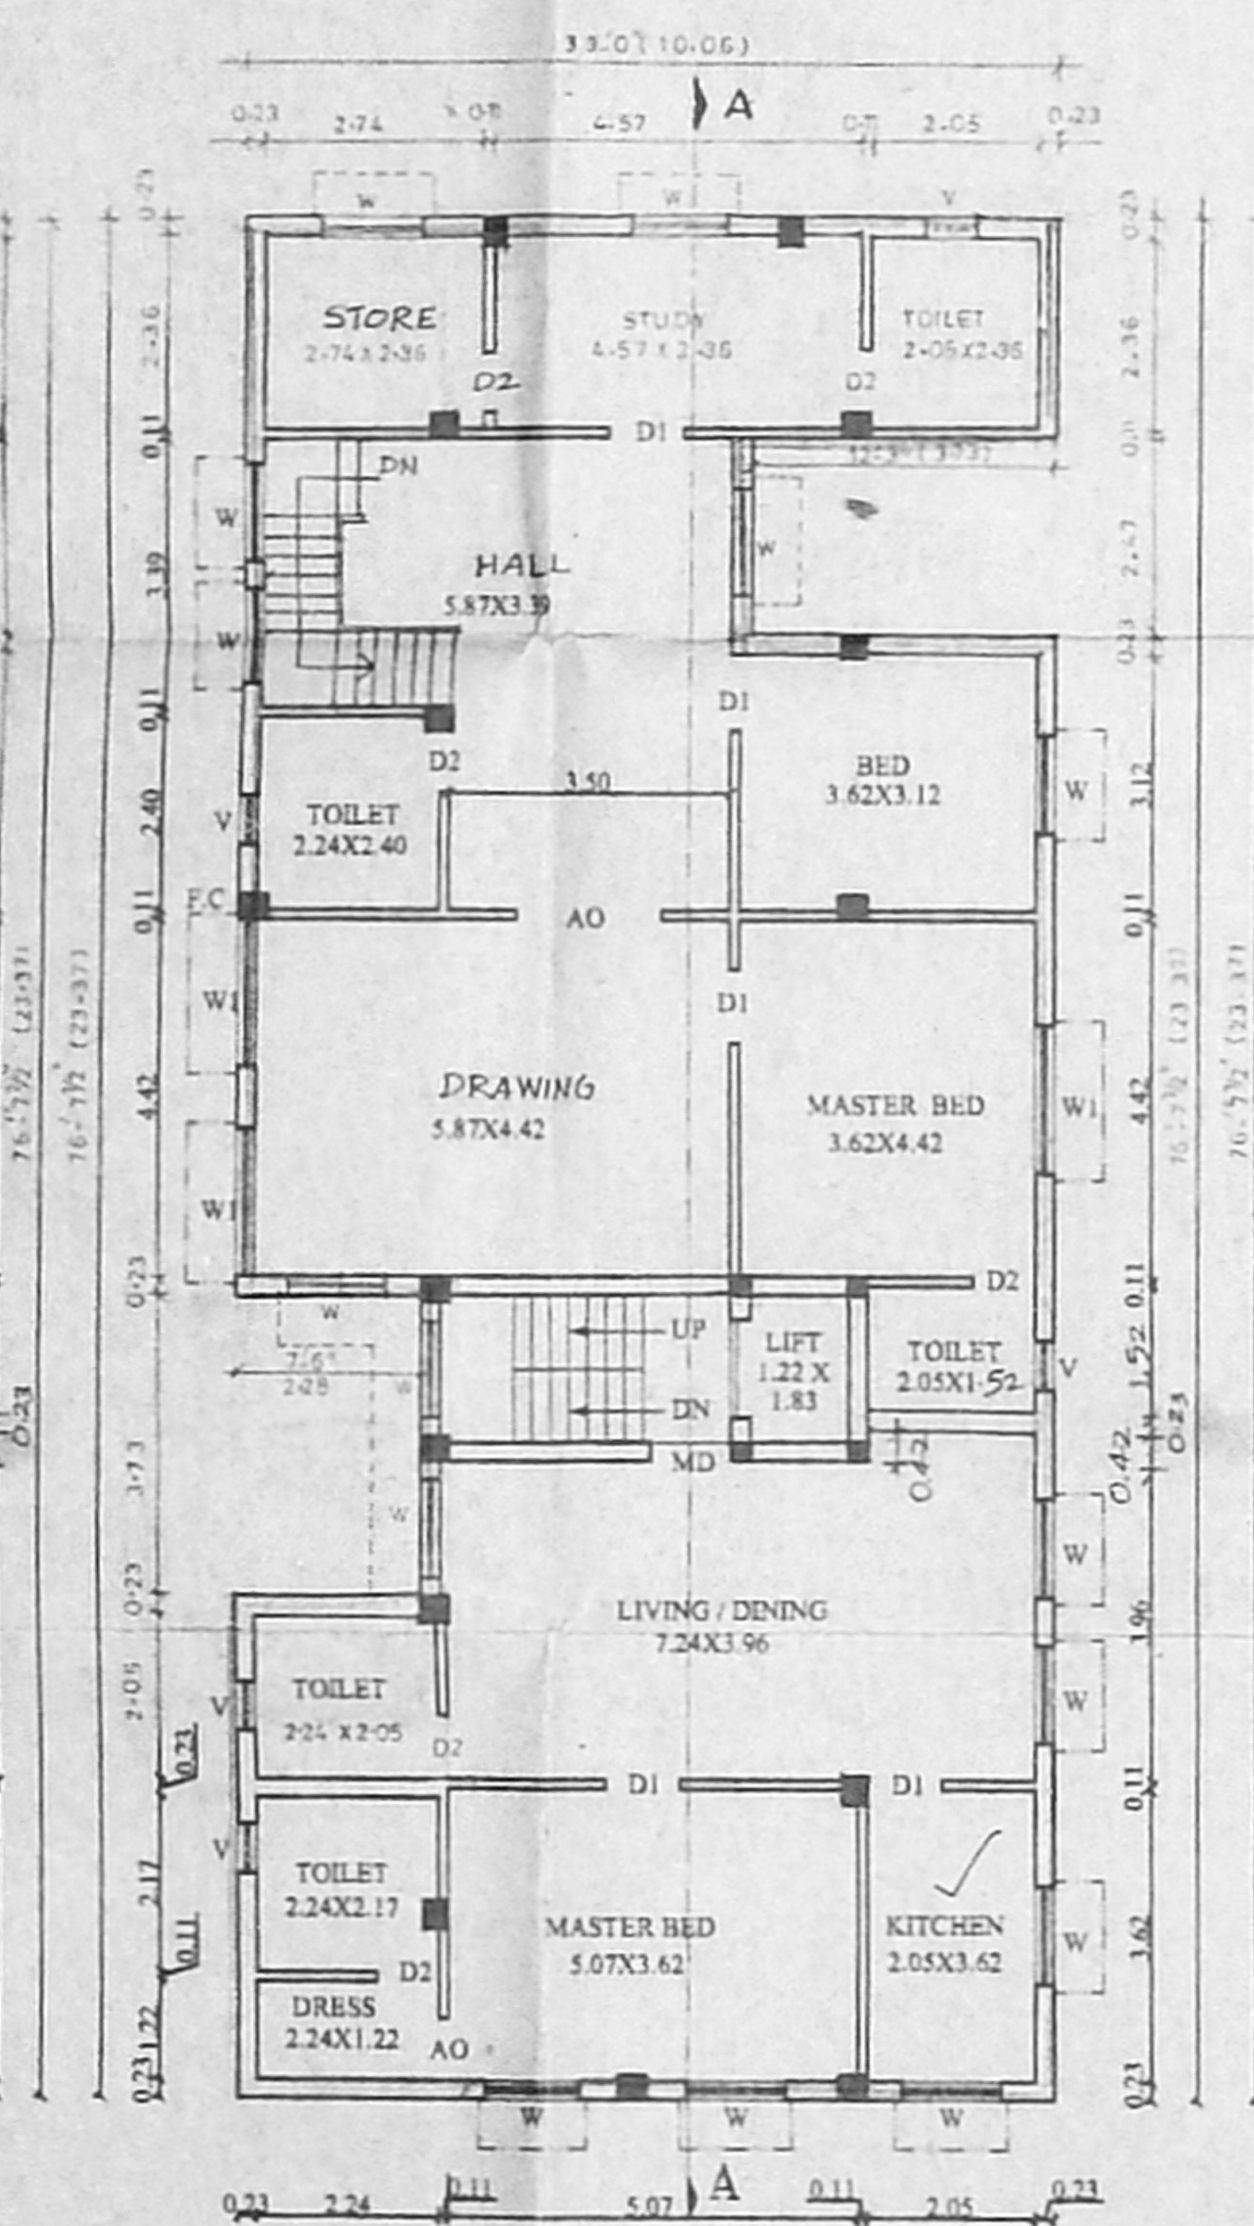


SECOND FLOOR PLAN

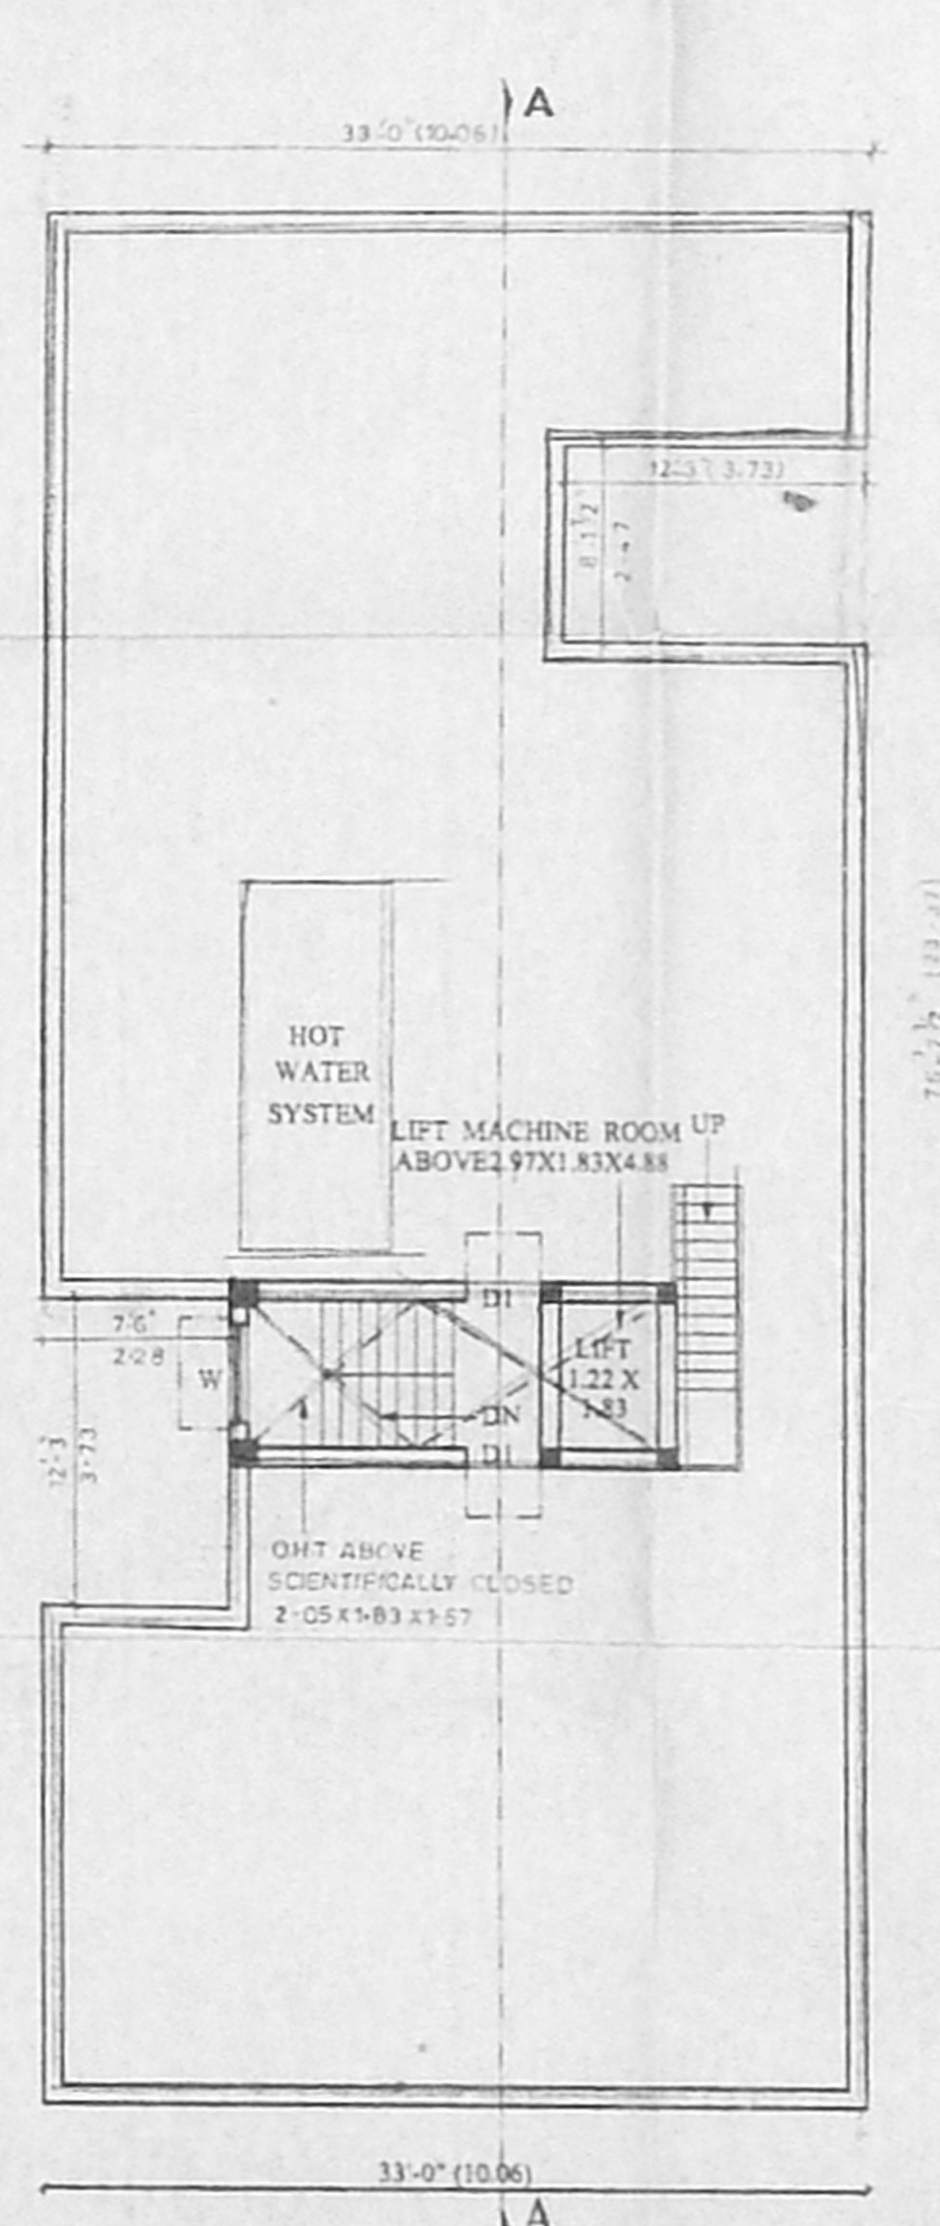


TERRACE FLOOR PLAN


OFFICE COPY
R.C.C. ROOF
Planning Permit No. A/737/857/05
APPROVED
SUBJECT TO THE CONDITIONS IN THIS OFFICE LETTER
No. A1/720/857/05
FOR MEMBER SECRETARY
CHENNAI METROPOLITAN
DEVELOPMENT AUTHORITY
CHENNAI - 600 008.

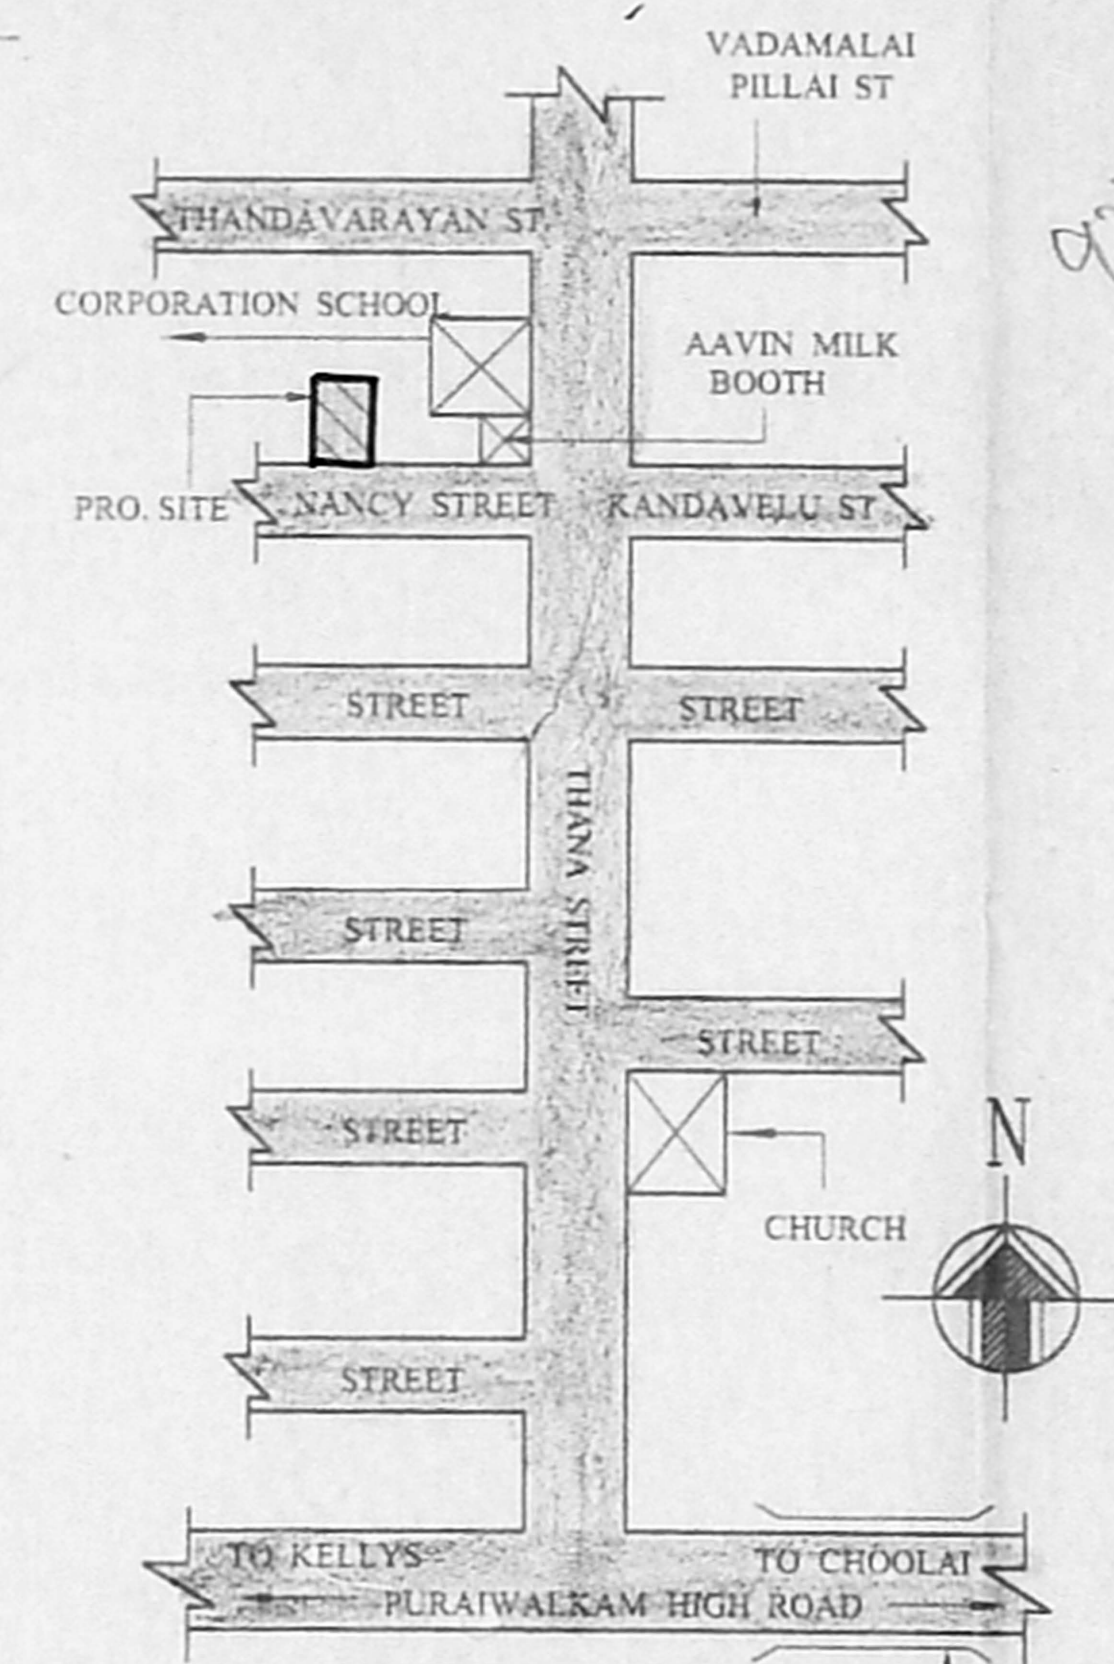


KEY PLAN (N.T.S)

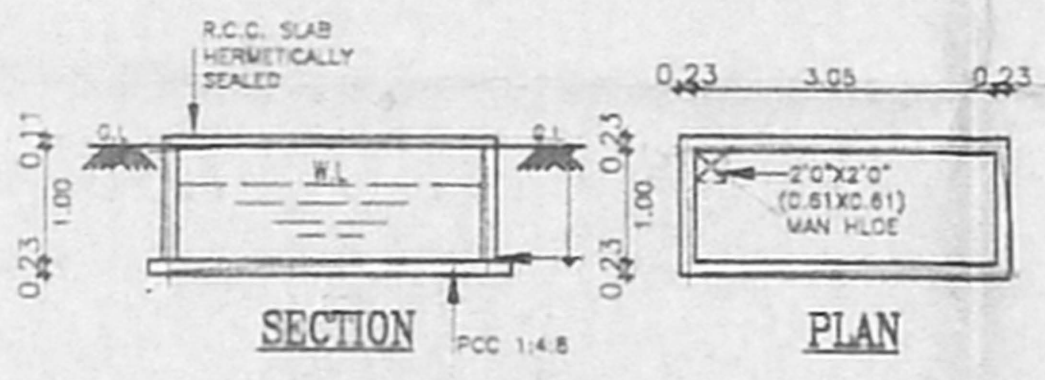


SECTION PLAN

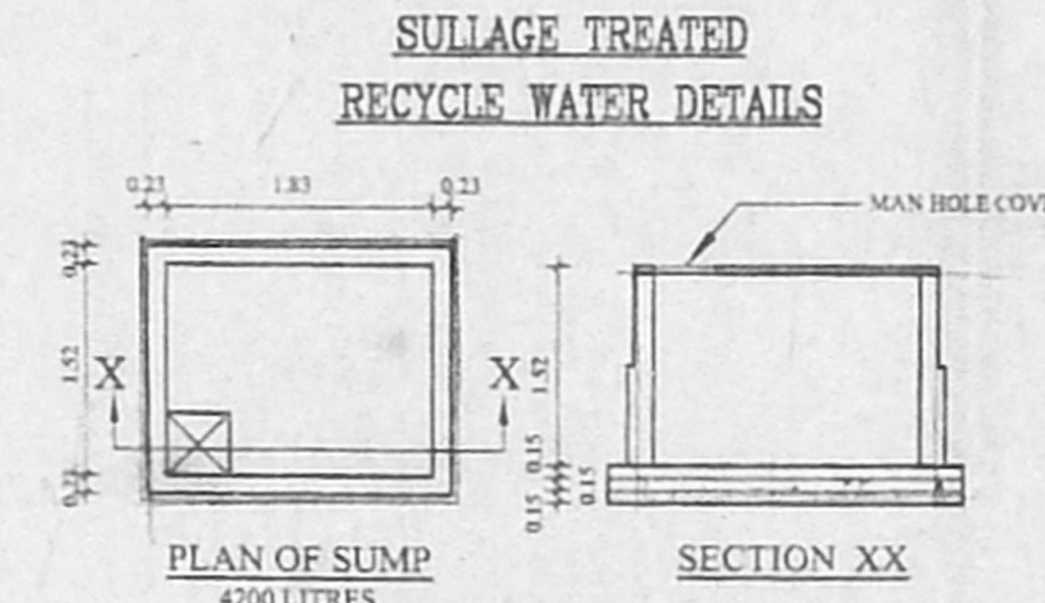

PLAN OF SUMP SECTION XX

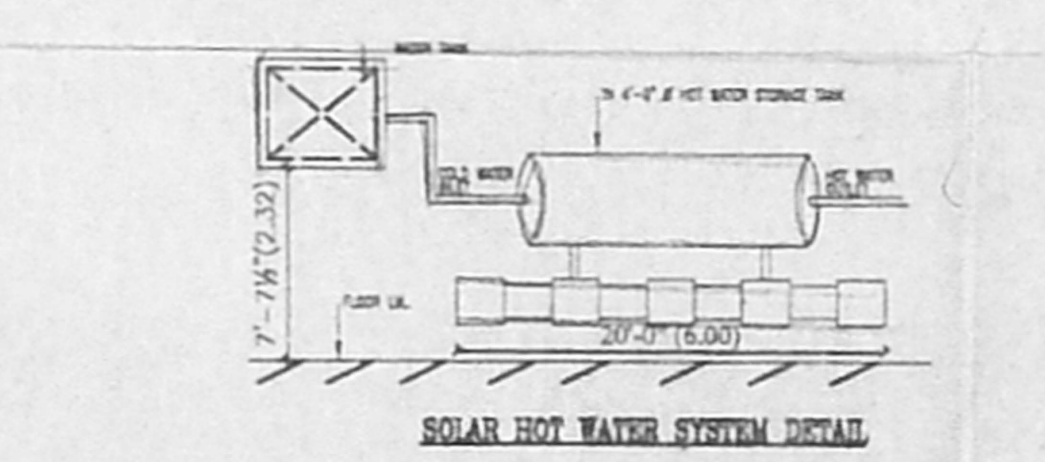

SOLAR HOT WATER SYSTEM DETAIL

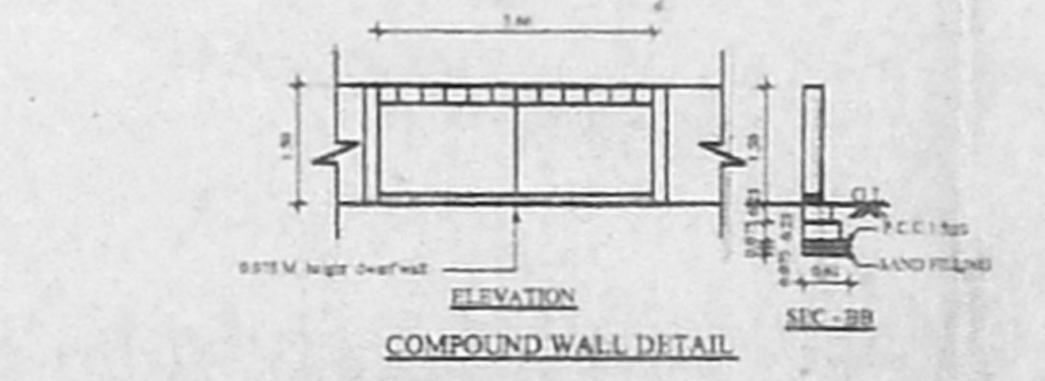

ELEVATION COMPOUND WALL DETAIL

PLAN SHOWING THE PROPOSED RESIDENTIAL BUILDING AT DOOR NO: 8, NEW NO:11, NANCY STREET, PURASAIWALKKAM, CHENNAI - 7.T.S.NO:1551/2, B.NO:25, PURASAIWALKKAM VILLAGE. DIV-61, ZONE-IV, PREVIOUS DEMOLITION PLAN SANCTIONED VIDE BY: D4/962/2004 DATED 24-1-05

SCHEDULE OF JOINERY	SIZES
MD MAIN DOOR	1.06 X 2.13
D1 DOOR	0.91 X 2.13
D2 DOOR	0.76 X 2.13
W WINDOW	1.22 X 1.37
W1 WINDOW	1.83 X 1.37
V VENTILATOR	0.61 X 0.61

SPECIFICATIONS
COLUMN FOUNDATIONS MIX 1:2:4
B.W. IN C.M. 1:4
DOORS AND WINDOWS IN TEAK WOOD GLAZED SHUTTER FOR WINDOWS
LINTEL CUM SUNSHADE MIX 1:2:4
ROOF SLAB IN R.C.C. M25 GRADE USED
WEATHERING COURSE IN BRICK JELLY LIME CONCRETE

AREA STATEMENT	SQ.FT.	SQ.M.
PLOT AREA	3600.00	334.50
STILT FLOOR AREA	135.00	12.54
FIRST FLOOR AREA	2337.22	217.12
SECOND FLOOR AREA	2337.22	217.12
TOTAL FLOOR AREA	4809.44	446.78
F.S.I	1-33	
PLOT COVERAGE	64.92%	
CAR PARKING (non f.s.i)	1244.25	115.59

COLOUR INDEX
PROPOSED - ROAD - PLOT BOUNDARY -

SCALE - 1:100
ALL DIMENSIONS ARE IN METRES

P.V. Mada,
OWNER SIGNATURE
LICENCED SURVEYOR

ER. V. PUGALANTHI,
CIVIL ENGINEER & CONSTRUCTION
LICENCED SURVEYOR CLASS-II, No. 420/16
CORPORATION OF CHENNAI.
No. 10/A, Beadman Garden 1st Lane
BOYAPURAM, CHENNAI-400110