

RP. III
 Survey plan 87X62
 Proposed Building for
 C.K.Ramachandran at
 Door No: 70 Block No : 12
 Landans Road, Egmore
 R.S No: 151/41,151/13
 Egmore-Nungambakkam
 Taluk, Chennai District

Area Statement	Sq.ft	Sq.mt
Plot Area	4313.75	400.76
Stilt Floor	234.06	21.74
Ground Floor Area	2546.31	236.56
First Floor Area	2546.31	236.56
Total Floor Area	5326.68	494.86






F.S.I		1.23	
Plot Coverage		59.00%	
Non F.S.I			
Stilt Floor	1504.44	139.77	
Lift Machine Room	94.00	08.73	
Staircase Head Room	179.37	16.66	
Total Floor Area	1777.81	165.16	

SCHEDULE OF JOINERY			
NAME	DESCRIPTION	FEET	METRE
MD	MAIN DOOR	4'0" X 7'0"	1.22 X 2.13
D	DOOR	3'0" X 7'0"	0.91 X 2.13
DI	DOOR	2'0" X 7'0"	0.76 X 2.13
FD	FRENCH DOOR	6'0" X 7'0"	1.83 X 2.13
FDI	FRENCH DOOR	4'0" X 7'0"	1.22 X 2.13
W	WINDOW	6'0" X 4'6"	1.52 X 1.37
W1	WINDOW	4'0" X 4'6"	1.22 X 1.37
W2	WINDOW	3'0" X 4'6"	0.91 X 1.37
W3	WINDOW	2'0" X 4'6"	0.61 X 1.37
V	VENTILATOR	2'0" X 4'0"	0.61 X 1.22

DRN. Valram SCALE 1"=8" (1:200)
 DATE 12.03.05 CHKD.
 COLOUR INDEX:
 PROPOSED SEWER LINE
 EXISTING
 BOUNDARY
 ROAD

OWNER'S SIGNATURE:-
 C.K. Ramachandran
 (POWER HOLDER)

Vybogam
 Architects and Planners Pvt.Ltd.
 Mythilli J. Babou
 MYTHILLI J. BABOU
 Architect & Licensed Surveyor
 CA 84 / 8366 & 93 / 43 / 155
 New No. 37 (Old No. 19) T.T.K. Road, Chennai - 600 014.
 New No. 37 (Old No. 19), T.T.K. Road, Chennai 600014.
 Phone: 2814765, Fax: 2811709
 E-Mail: vybogam@kuchindia.net
 vybogam@rediffmail.com

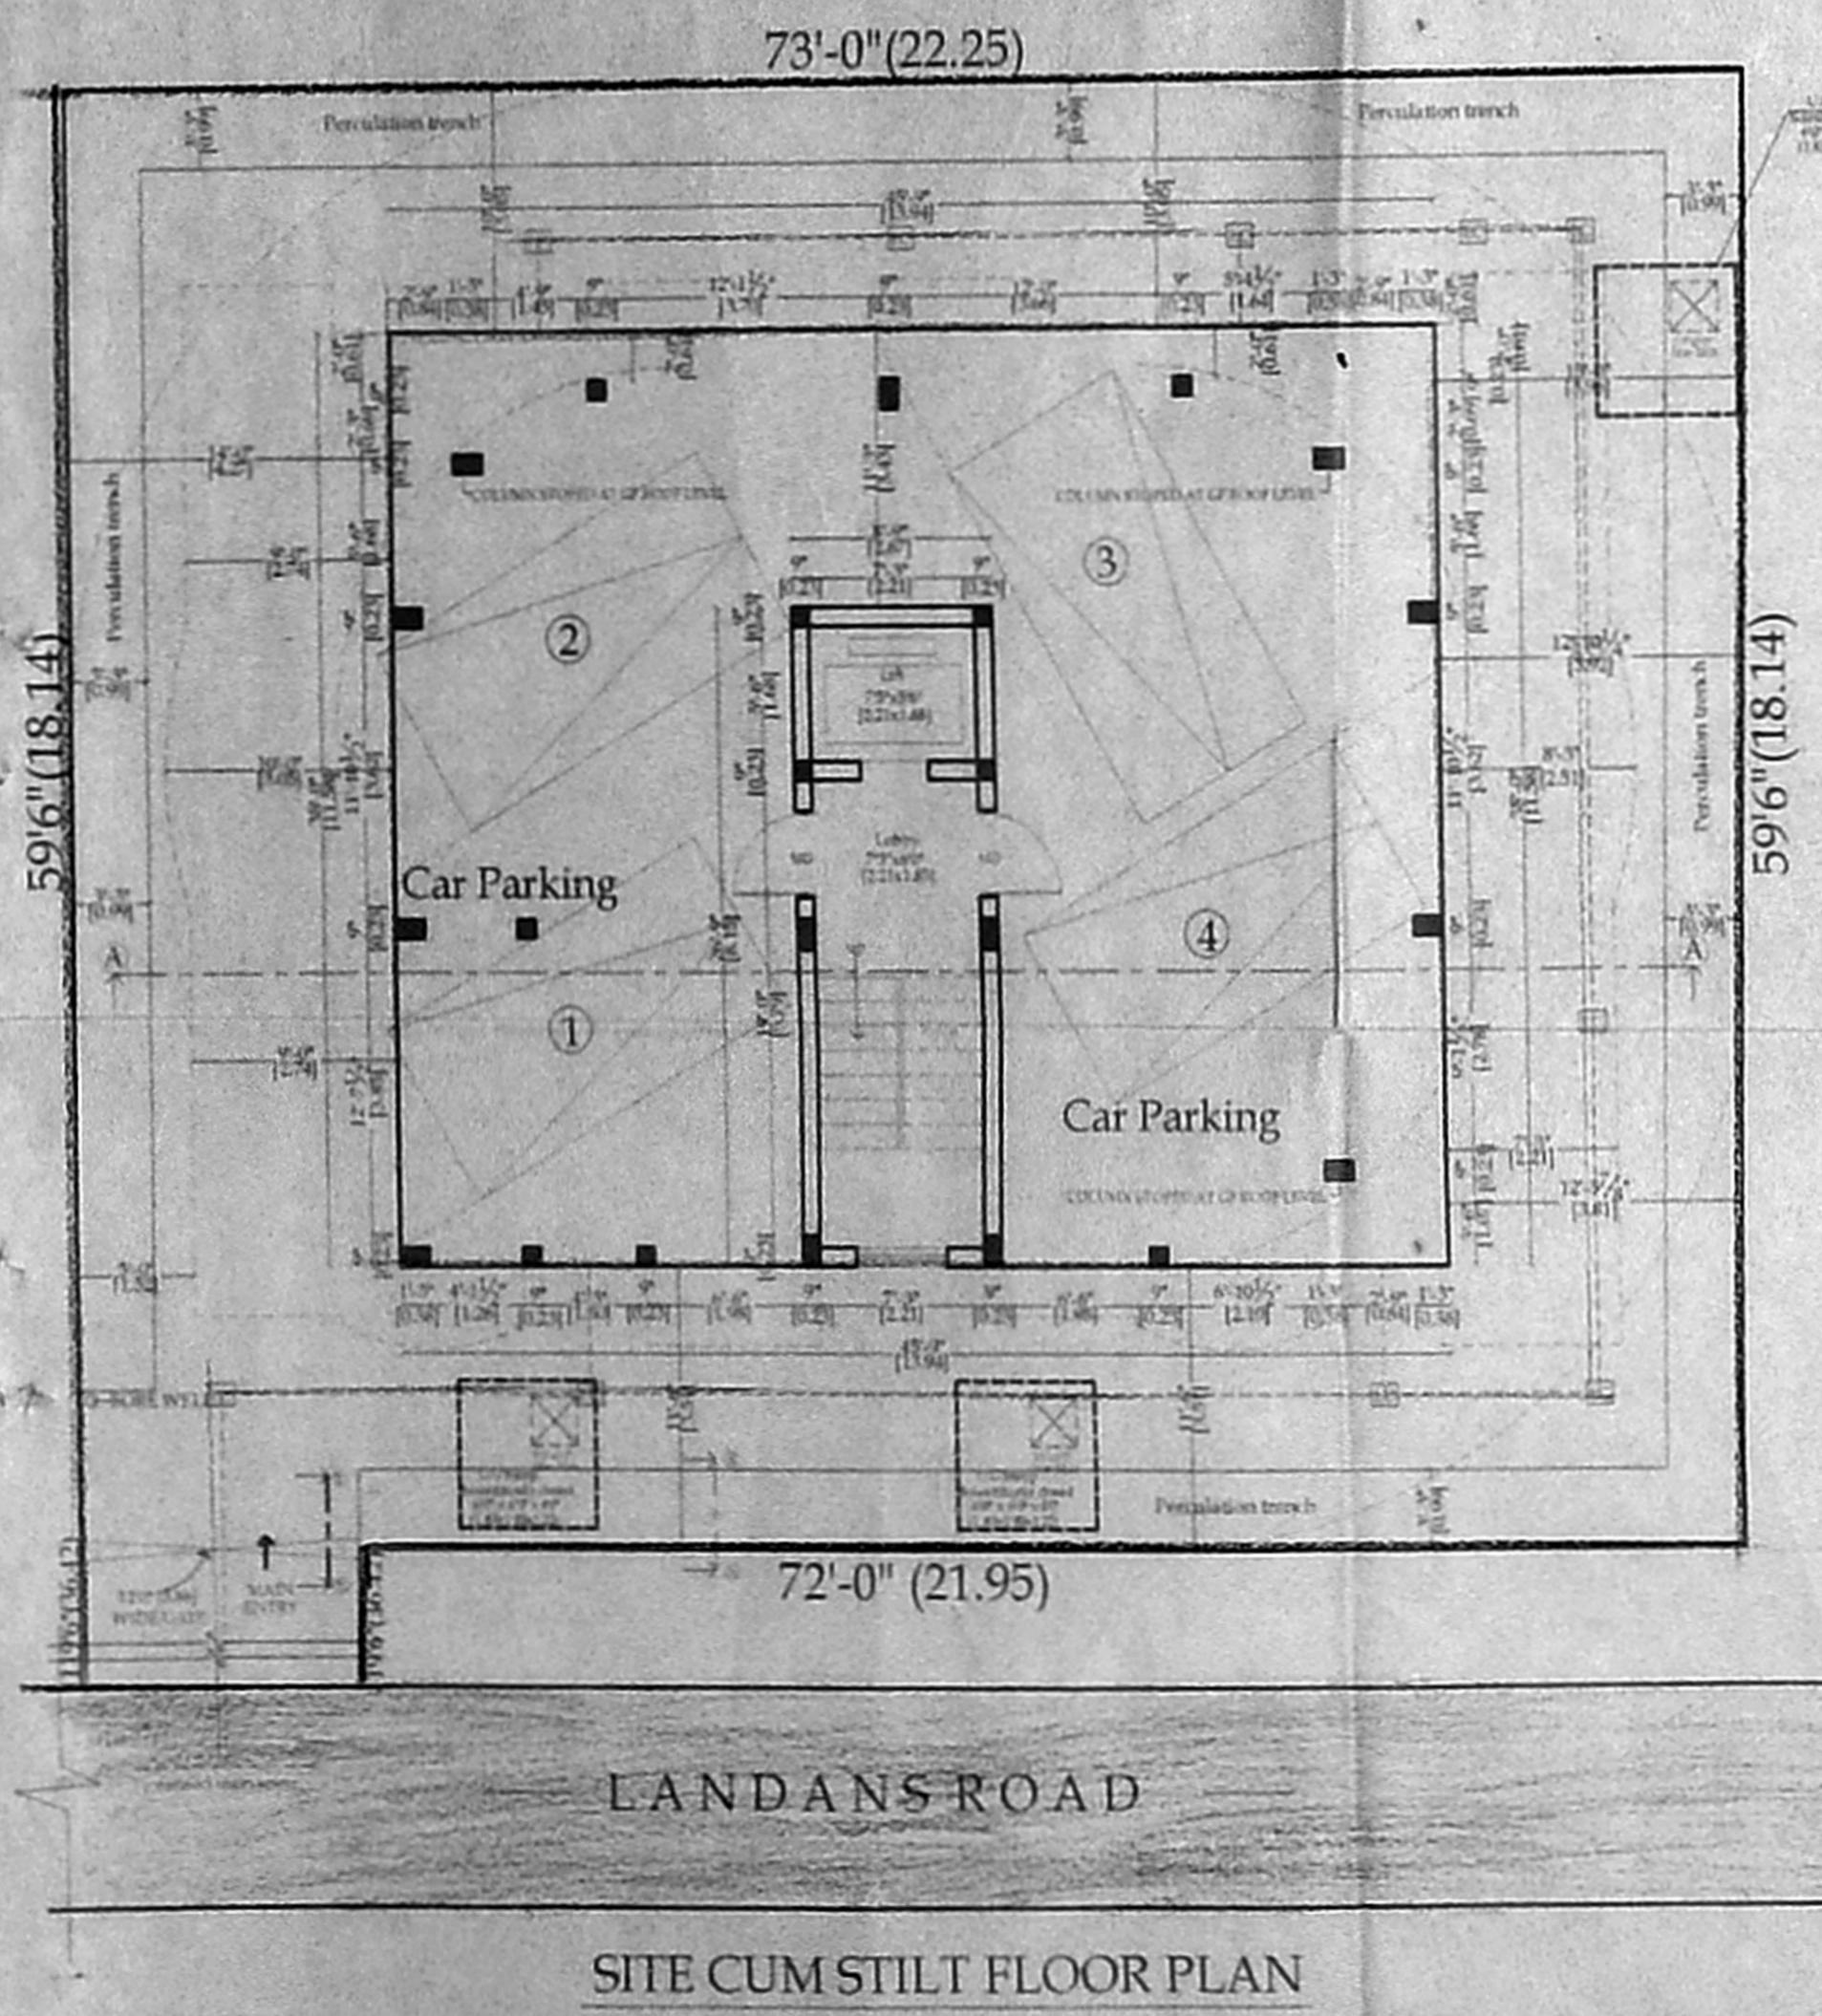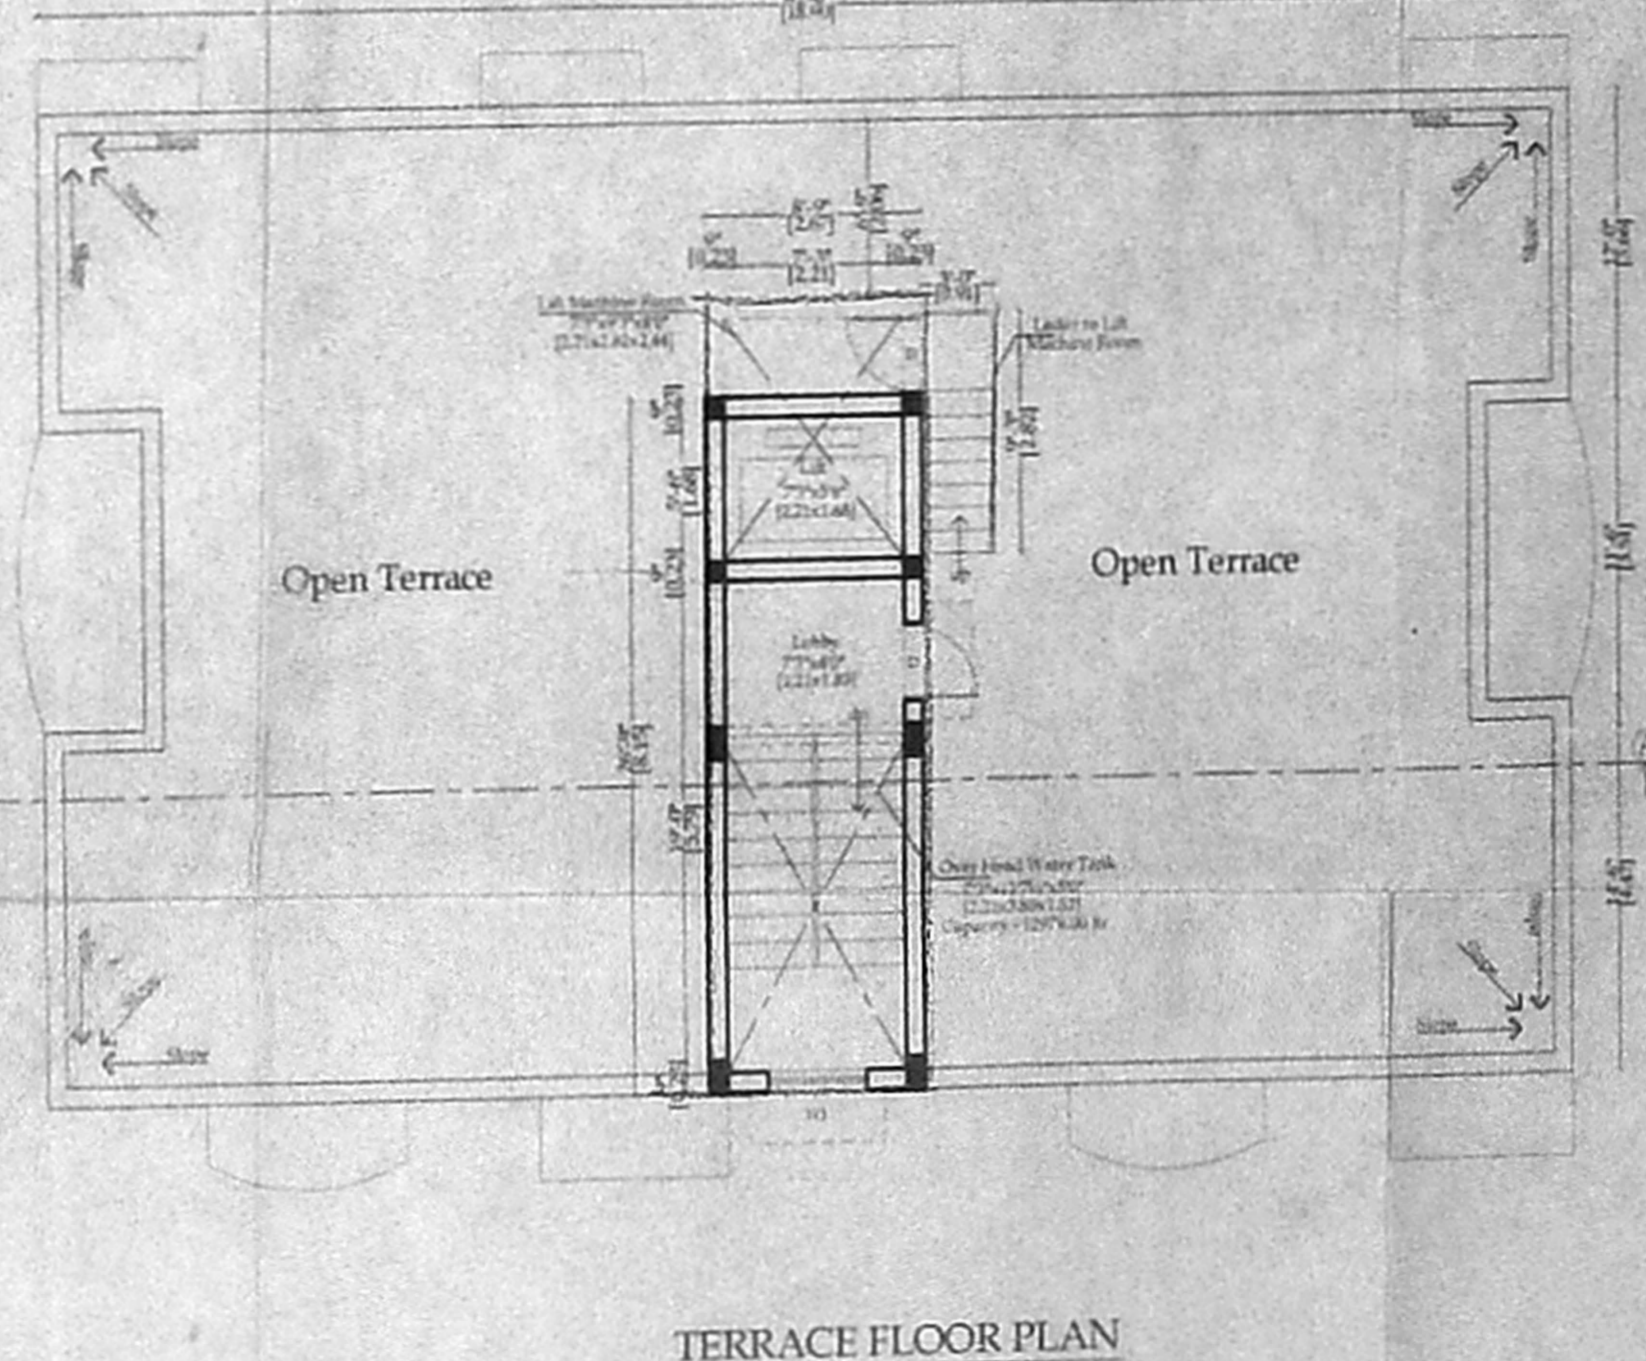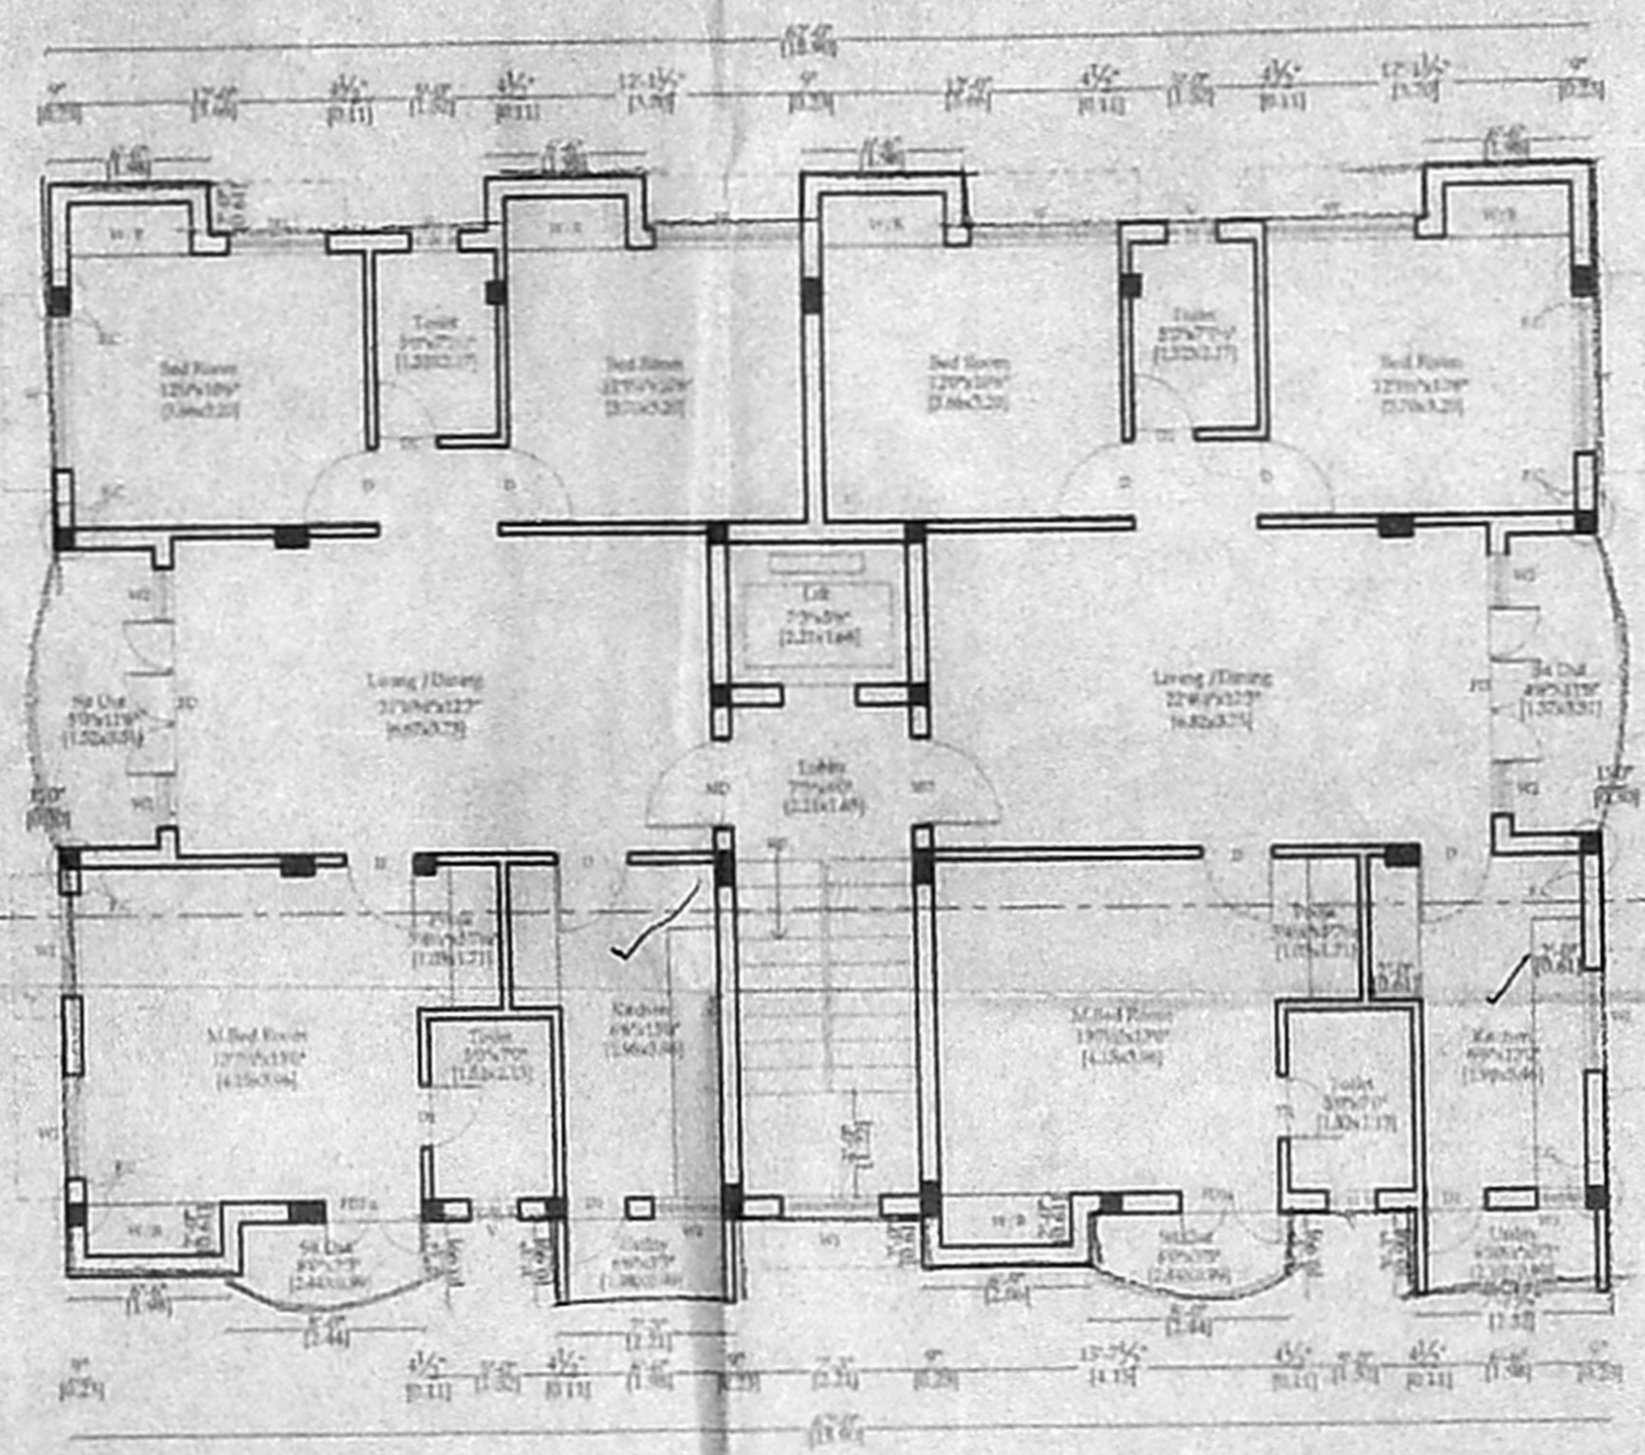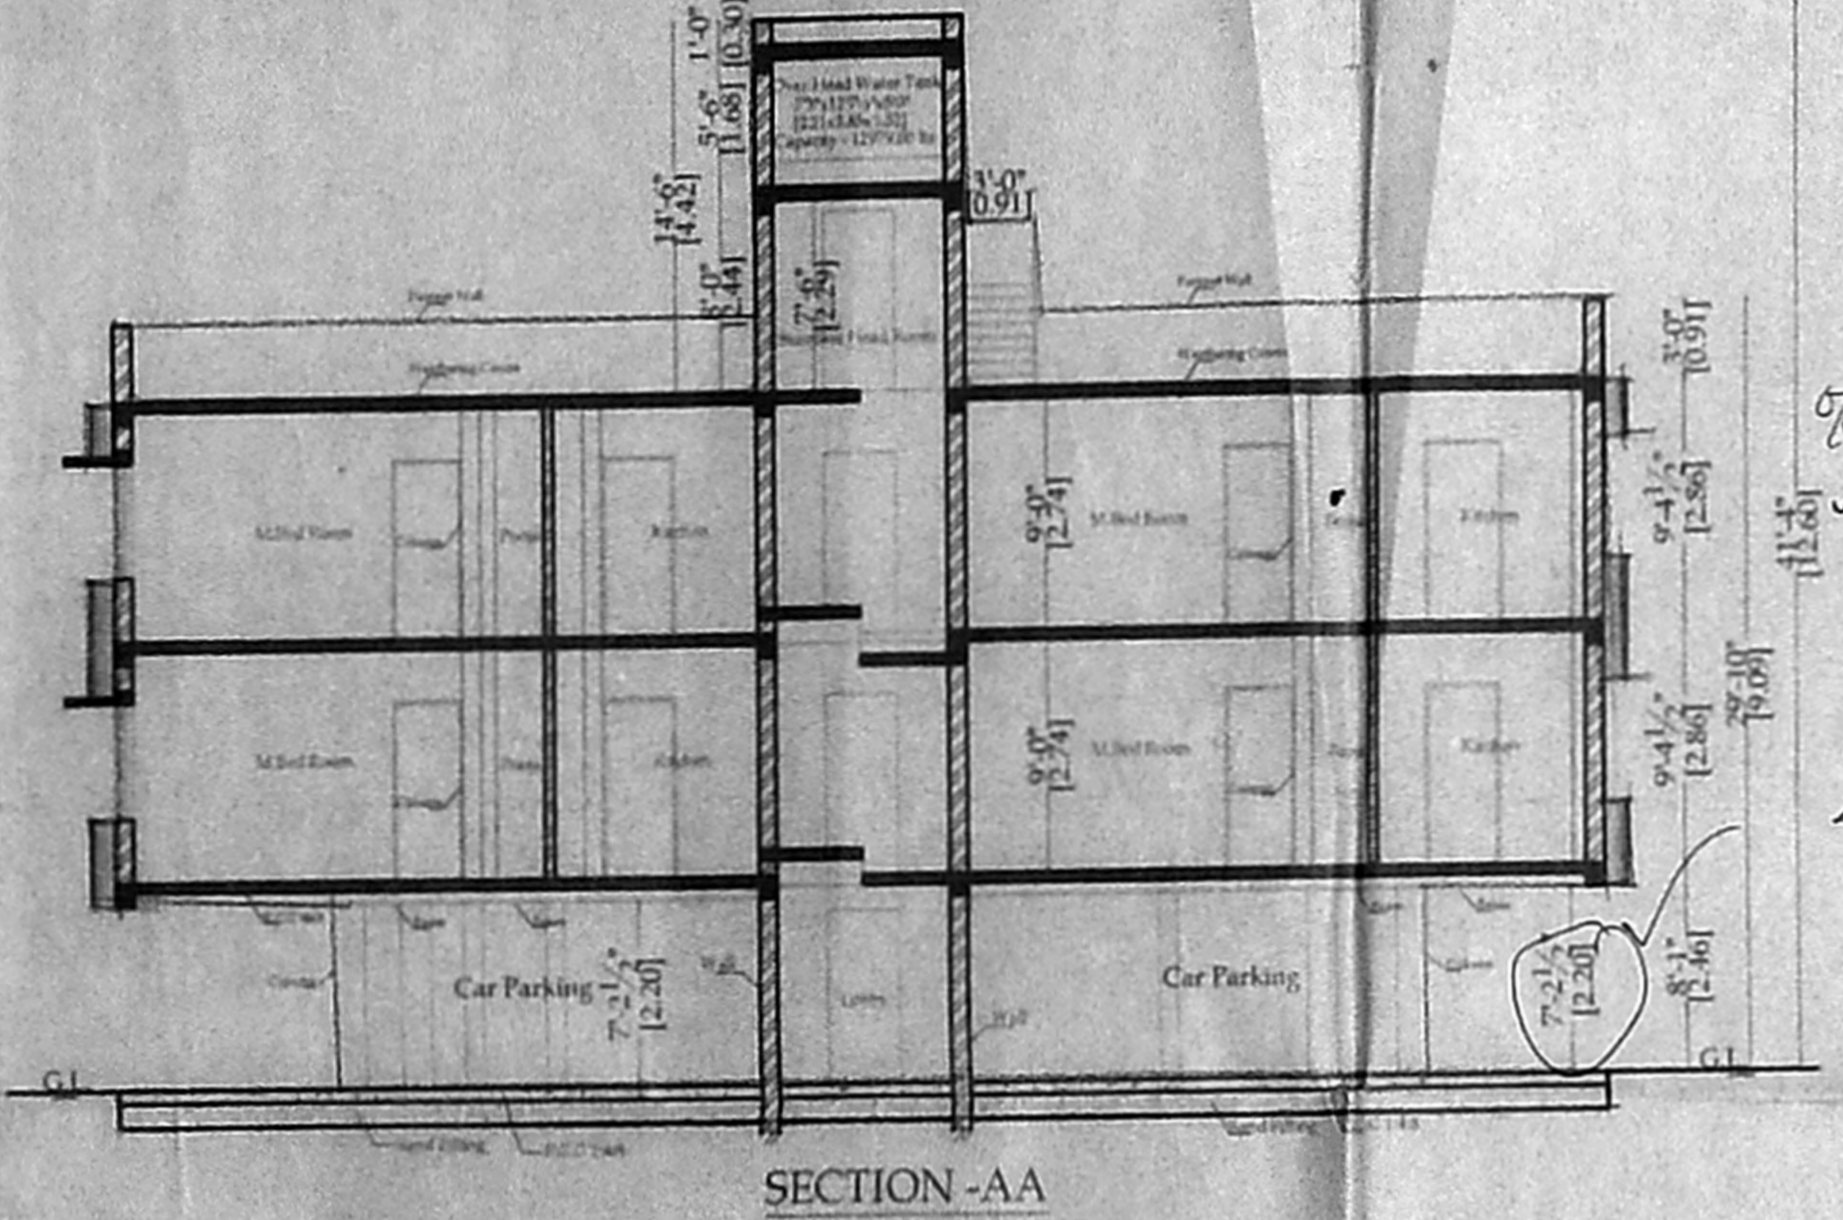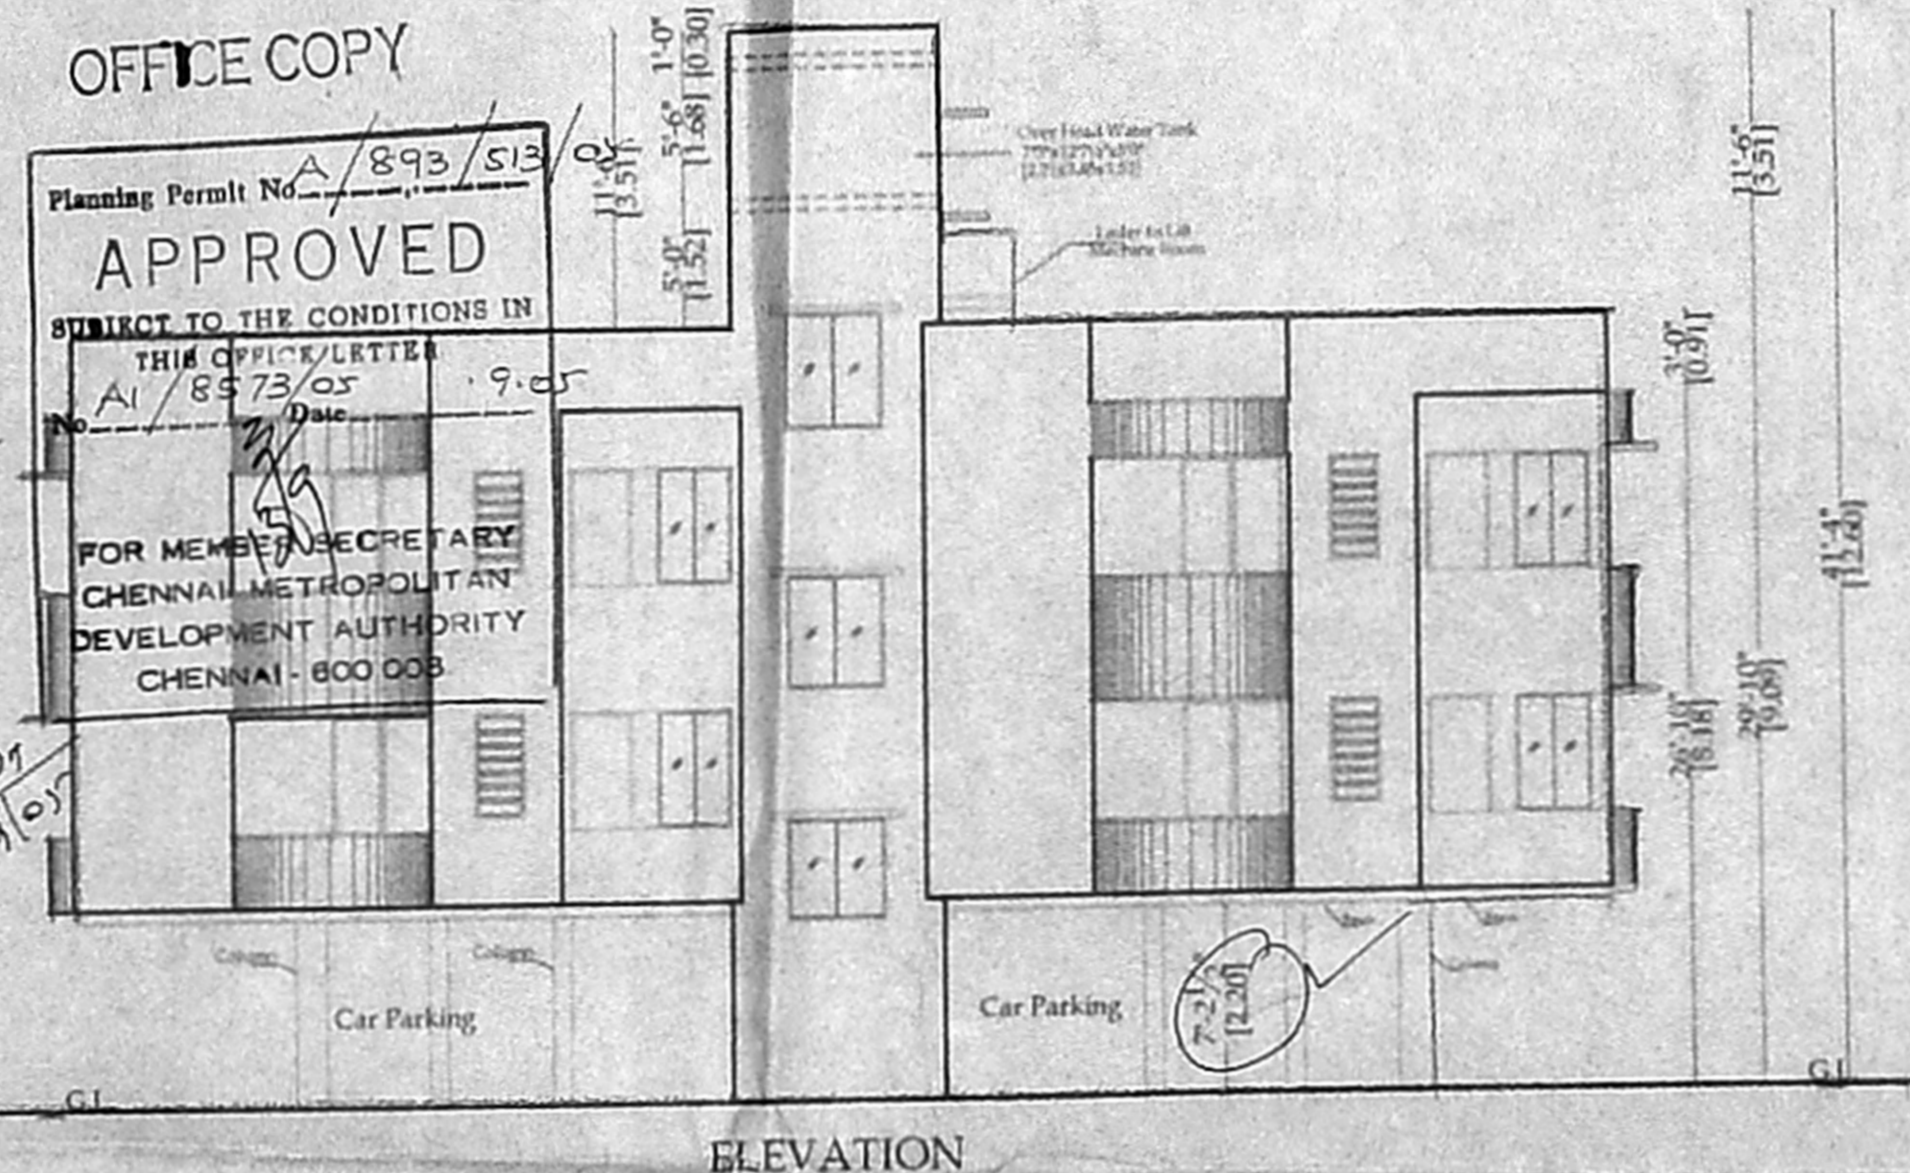

TYPICAL FLOOR PLAN
 First & Second Floor Plan

TERRACE FLOOR PLAN