


64.3x55

OFFICE COPY -
 D.H.T. (PERMIT ONLY)
 CLOSED
 11.6' x 6.0' x 4.0'
 (3.50 x 1.83 x 1.22)


தி.ப. வணிக அமைதி எண்
 A/2614/510/2006

ஒப்பனிக்கப்பட்டது
 இவ்வனுமலகக் கட்ட எண் A/ 8692/05
 நாள் 11/2006 ல் குறிப்பிடப்பட்டுள்ள
 வரையறைகளுக்கு உட்பட்டது


உறுப்பினர் செயலாக்காக
 சென்னைப் பெருநகர் வளர்ச்சிக் குழுமம்
 சென்னை - 600 008.

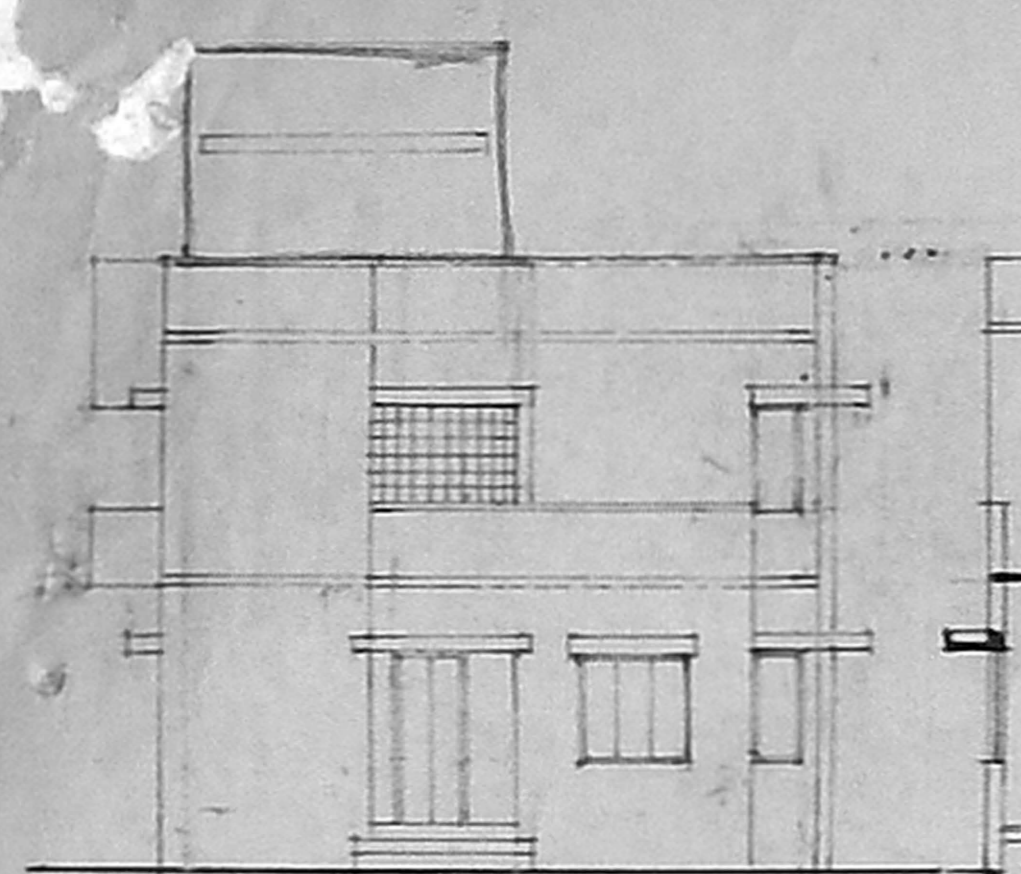


FRONT ELEVATION

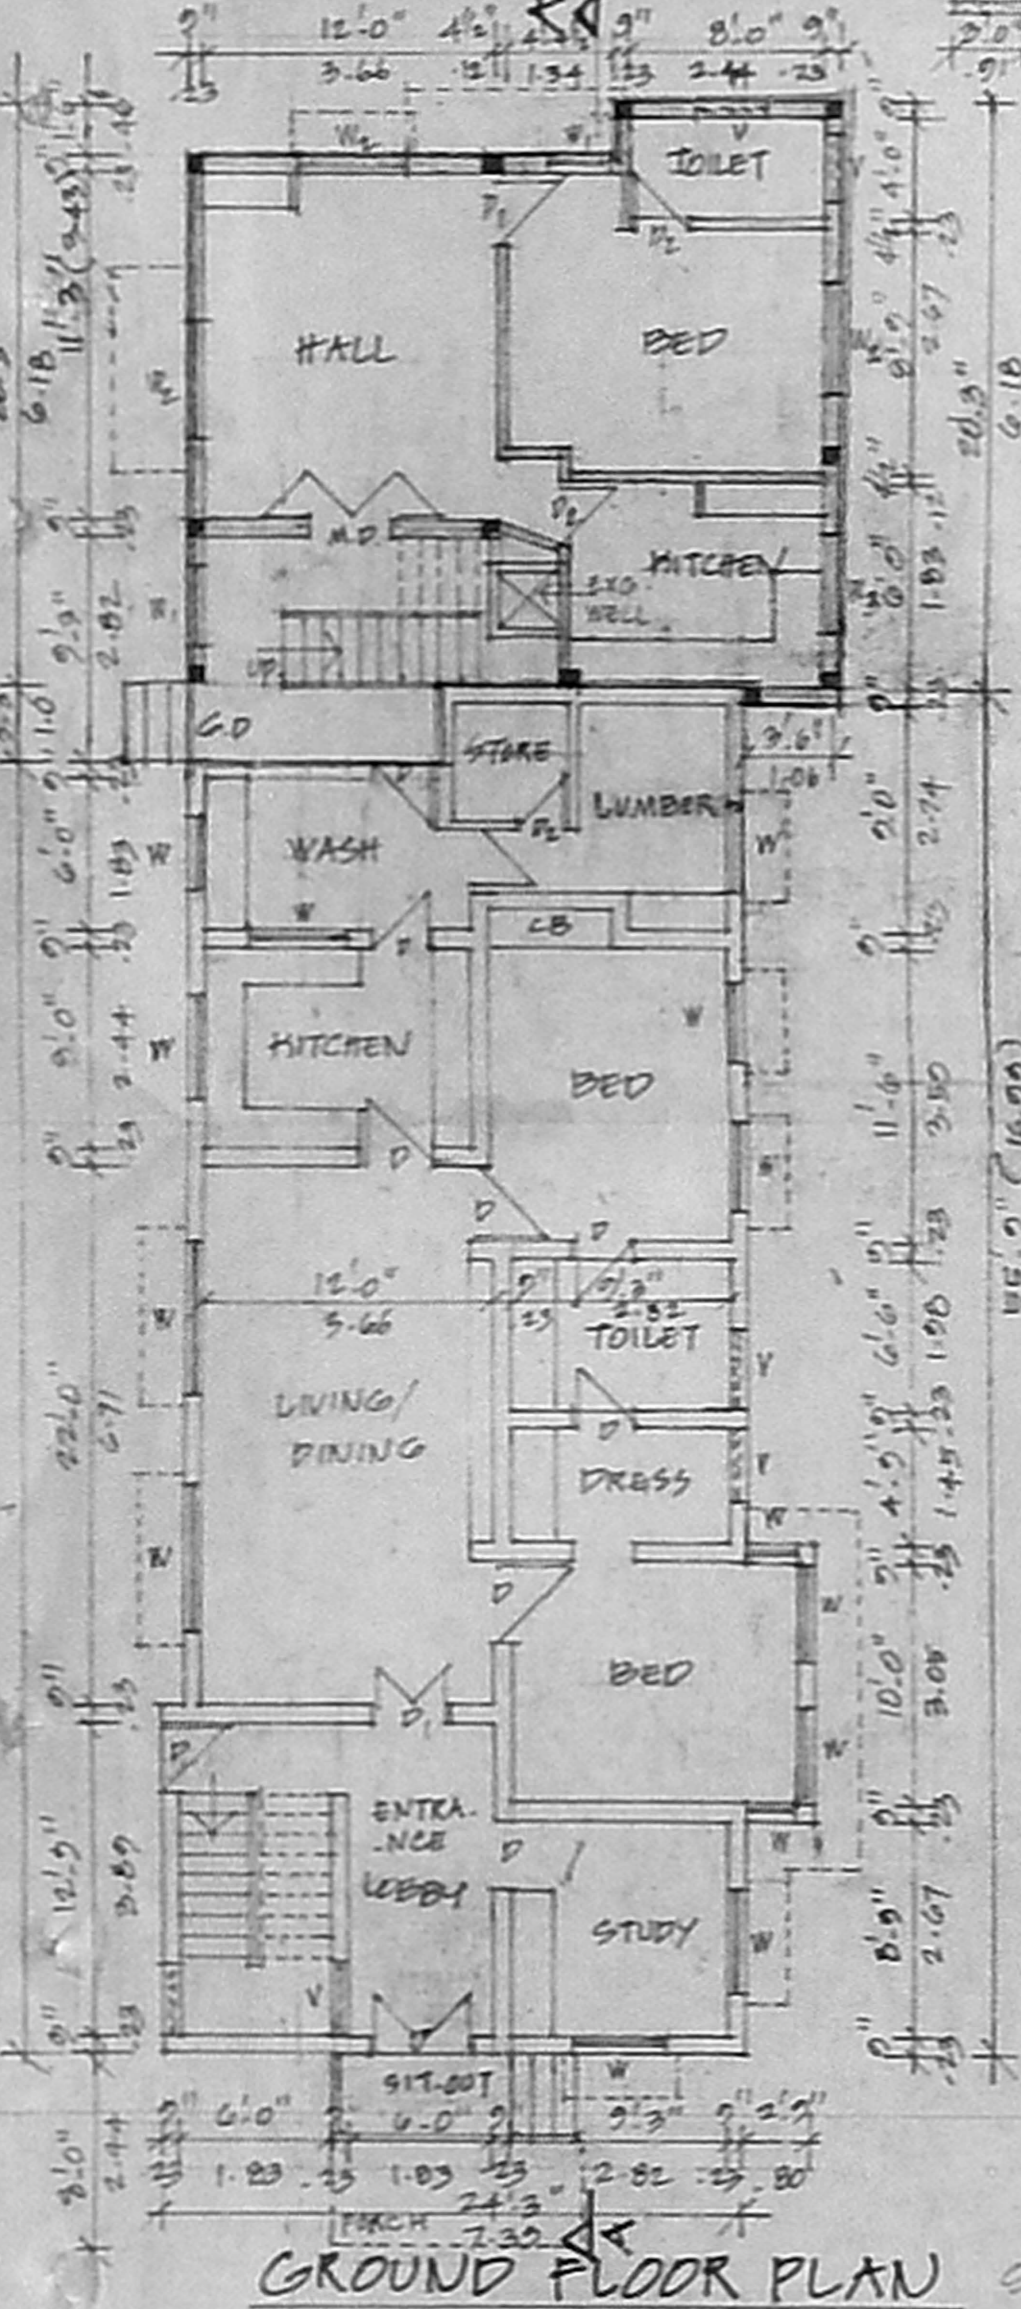


GROUND FLOOR PLAN

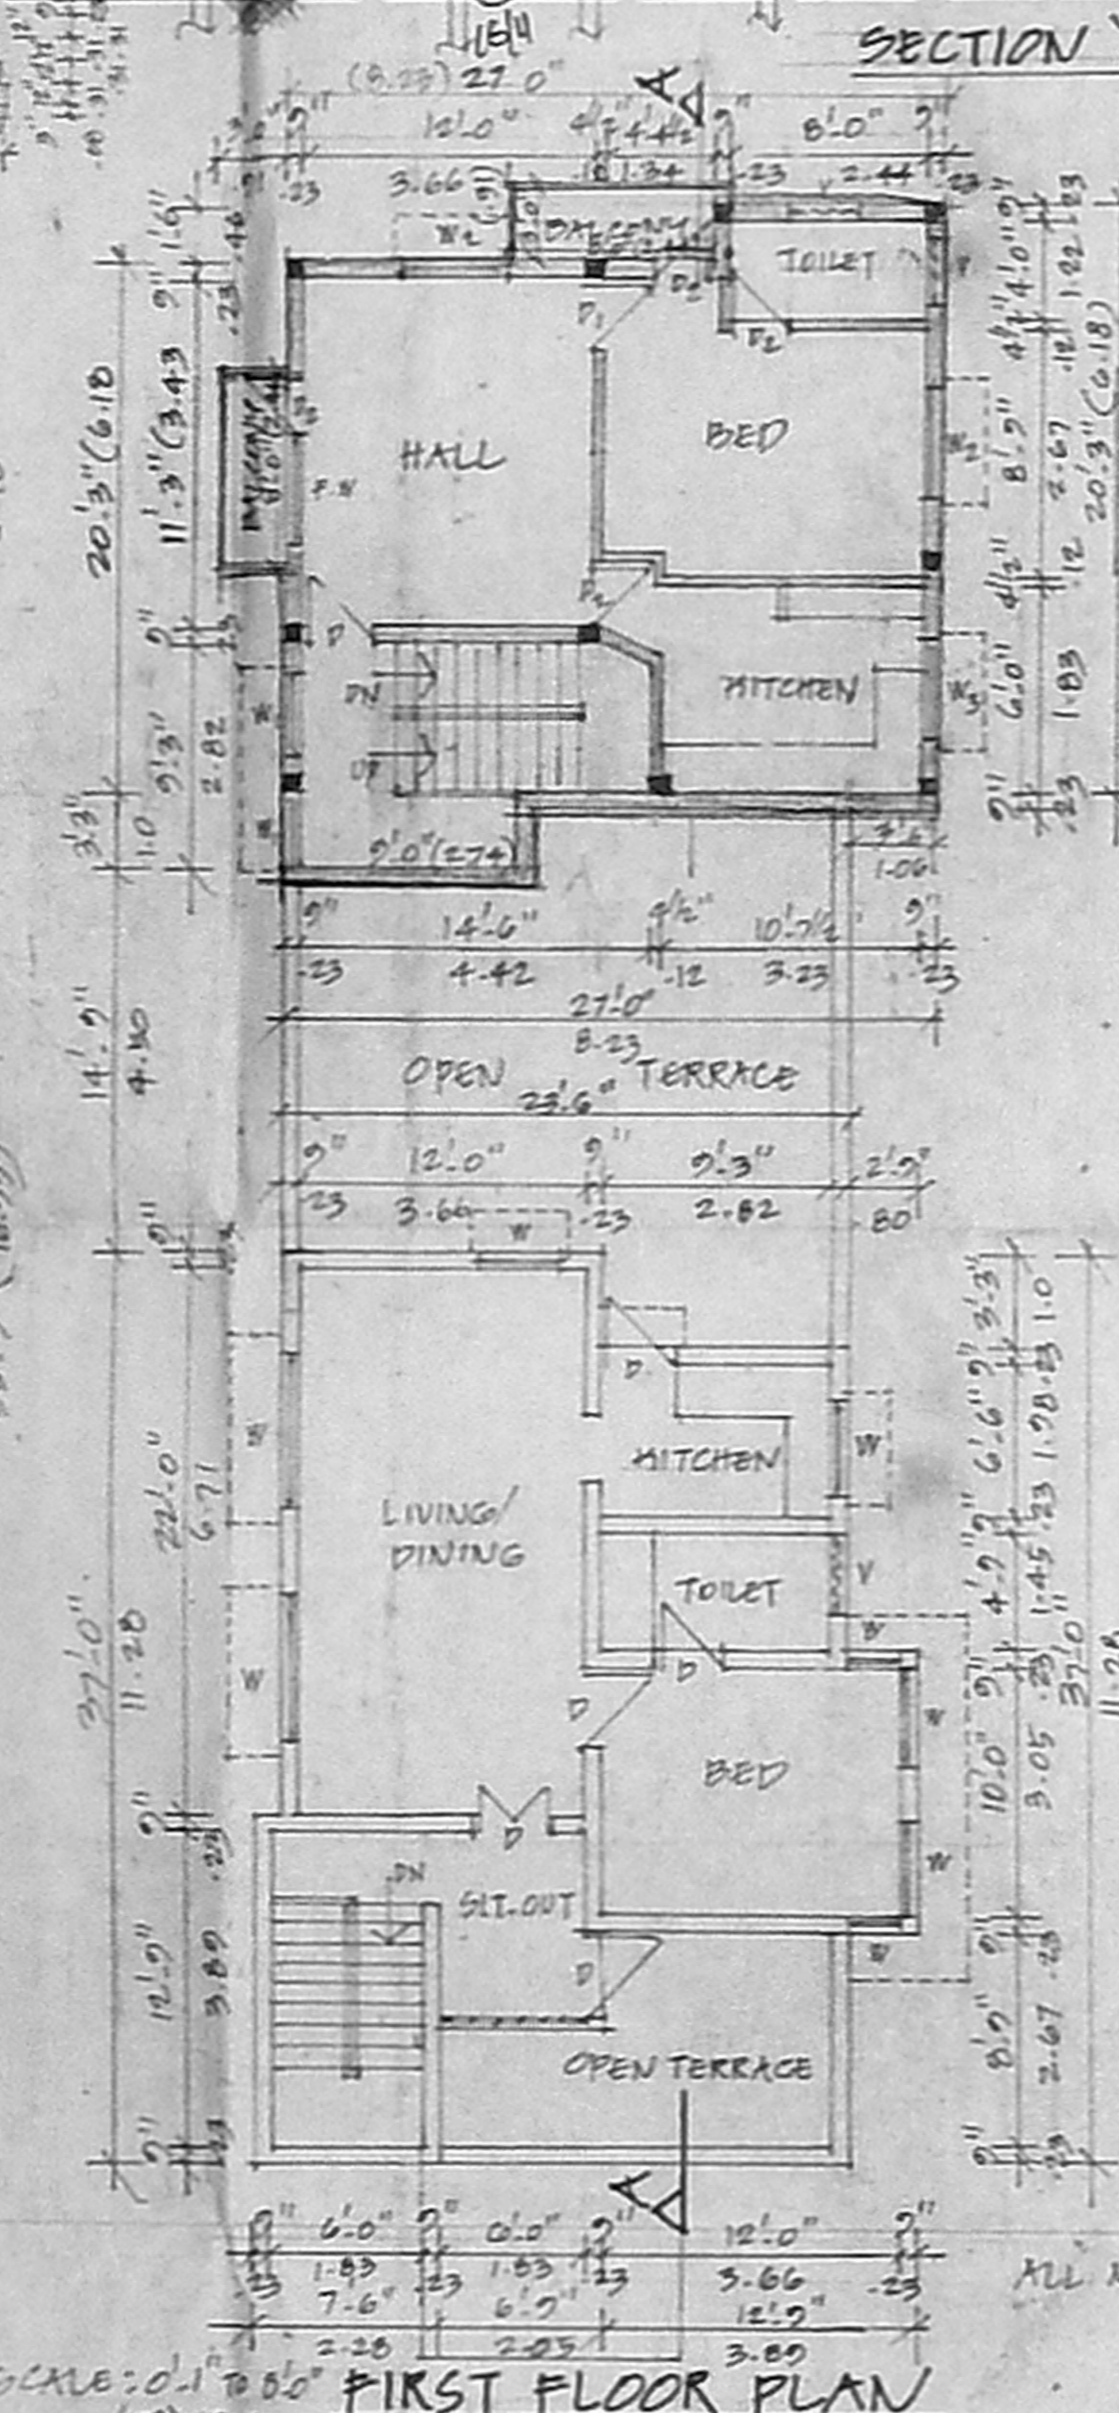

FIRST FLOOR PLAN

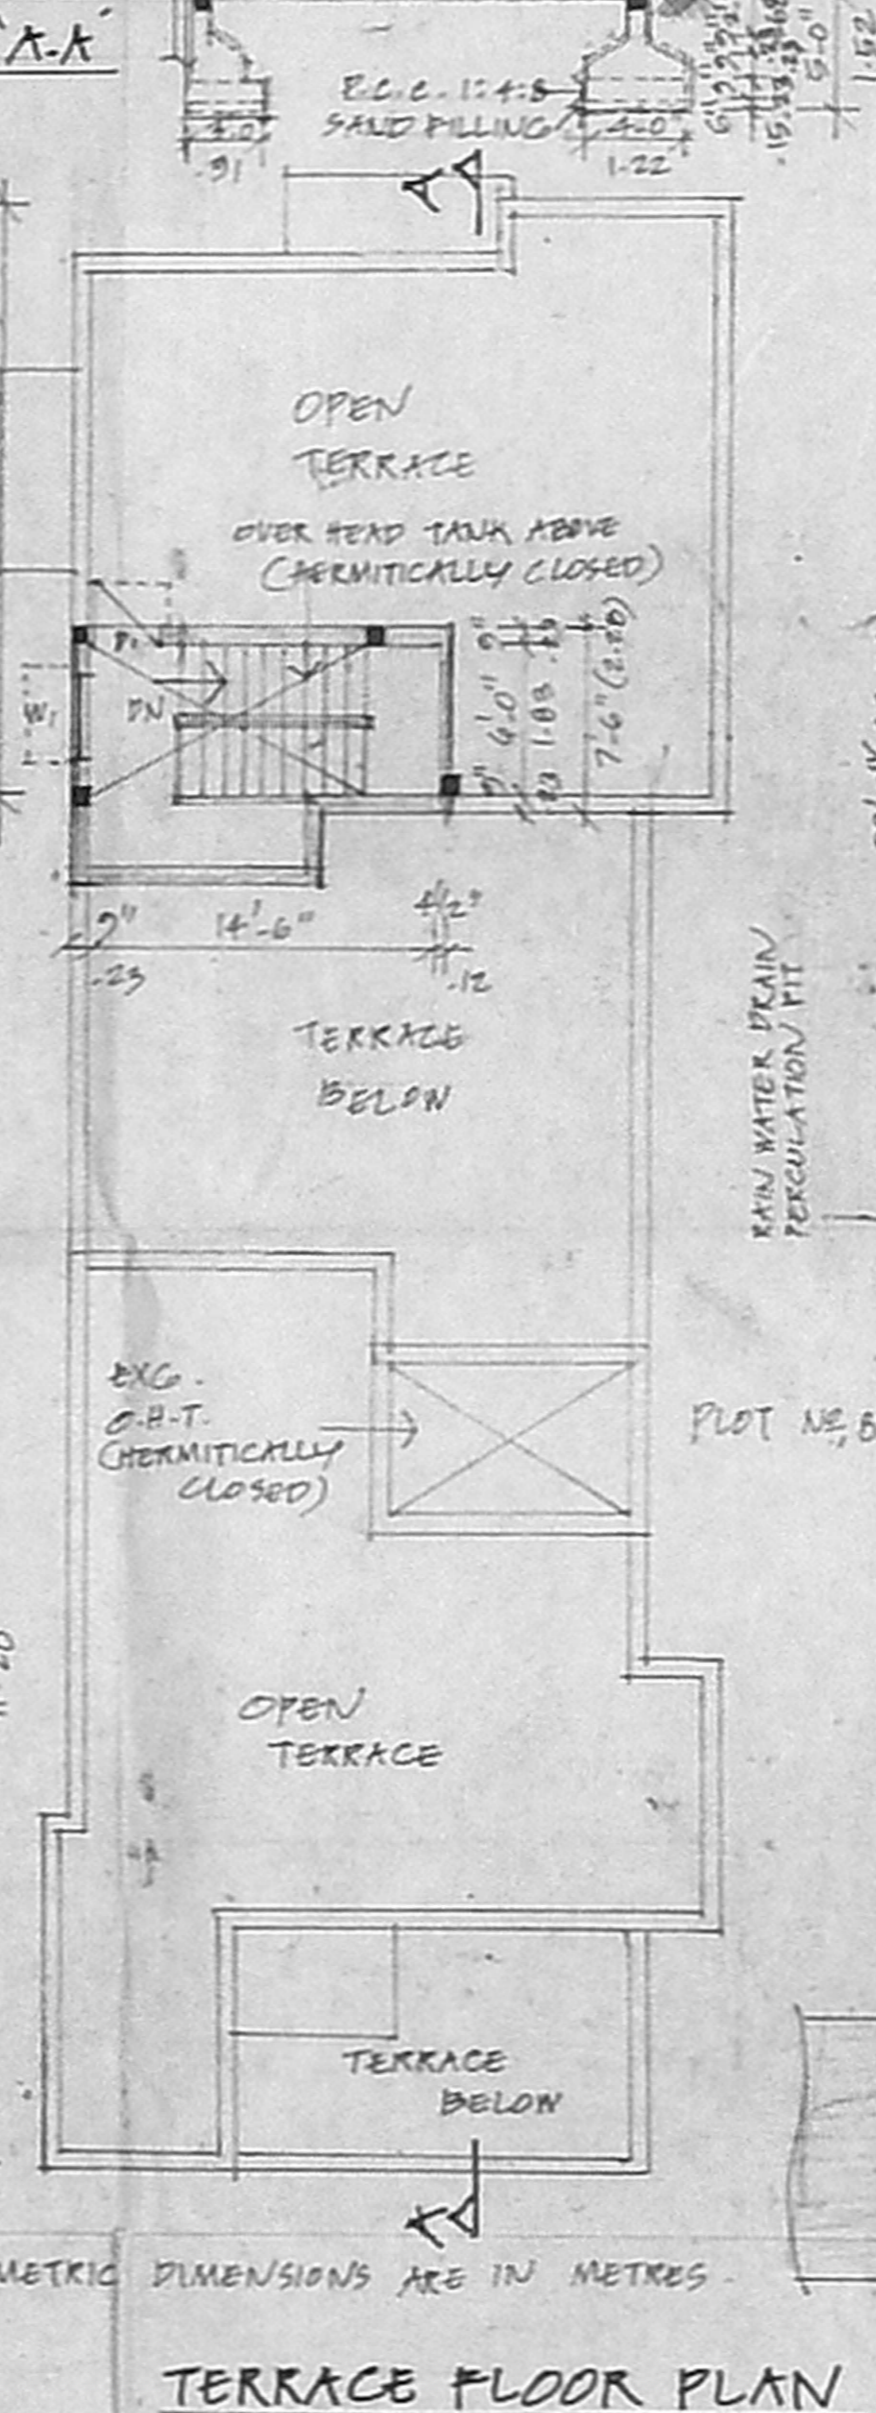

TERRACE FLOOR PLAN

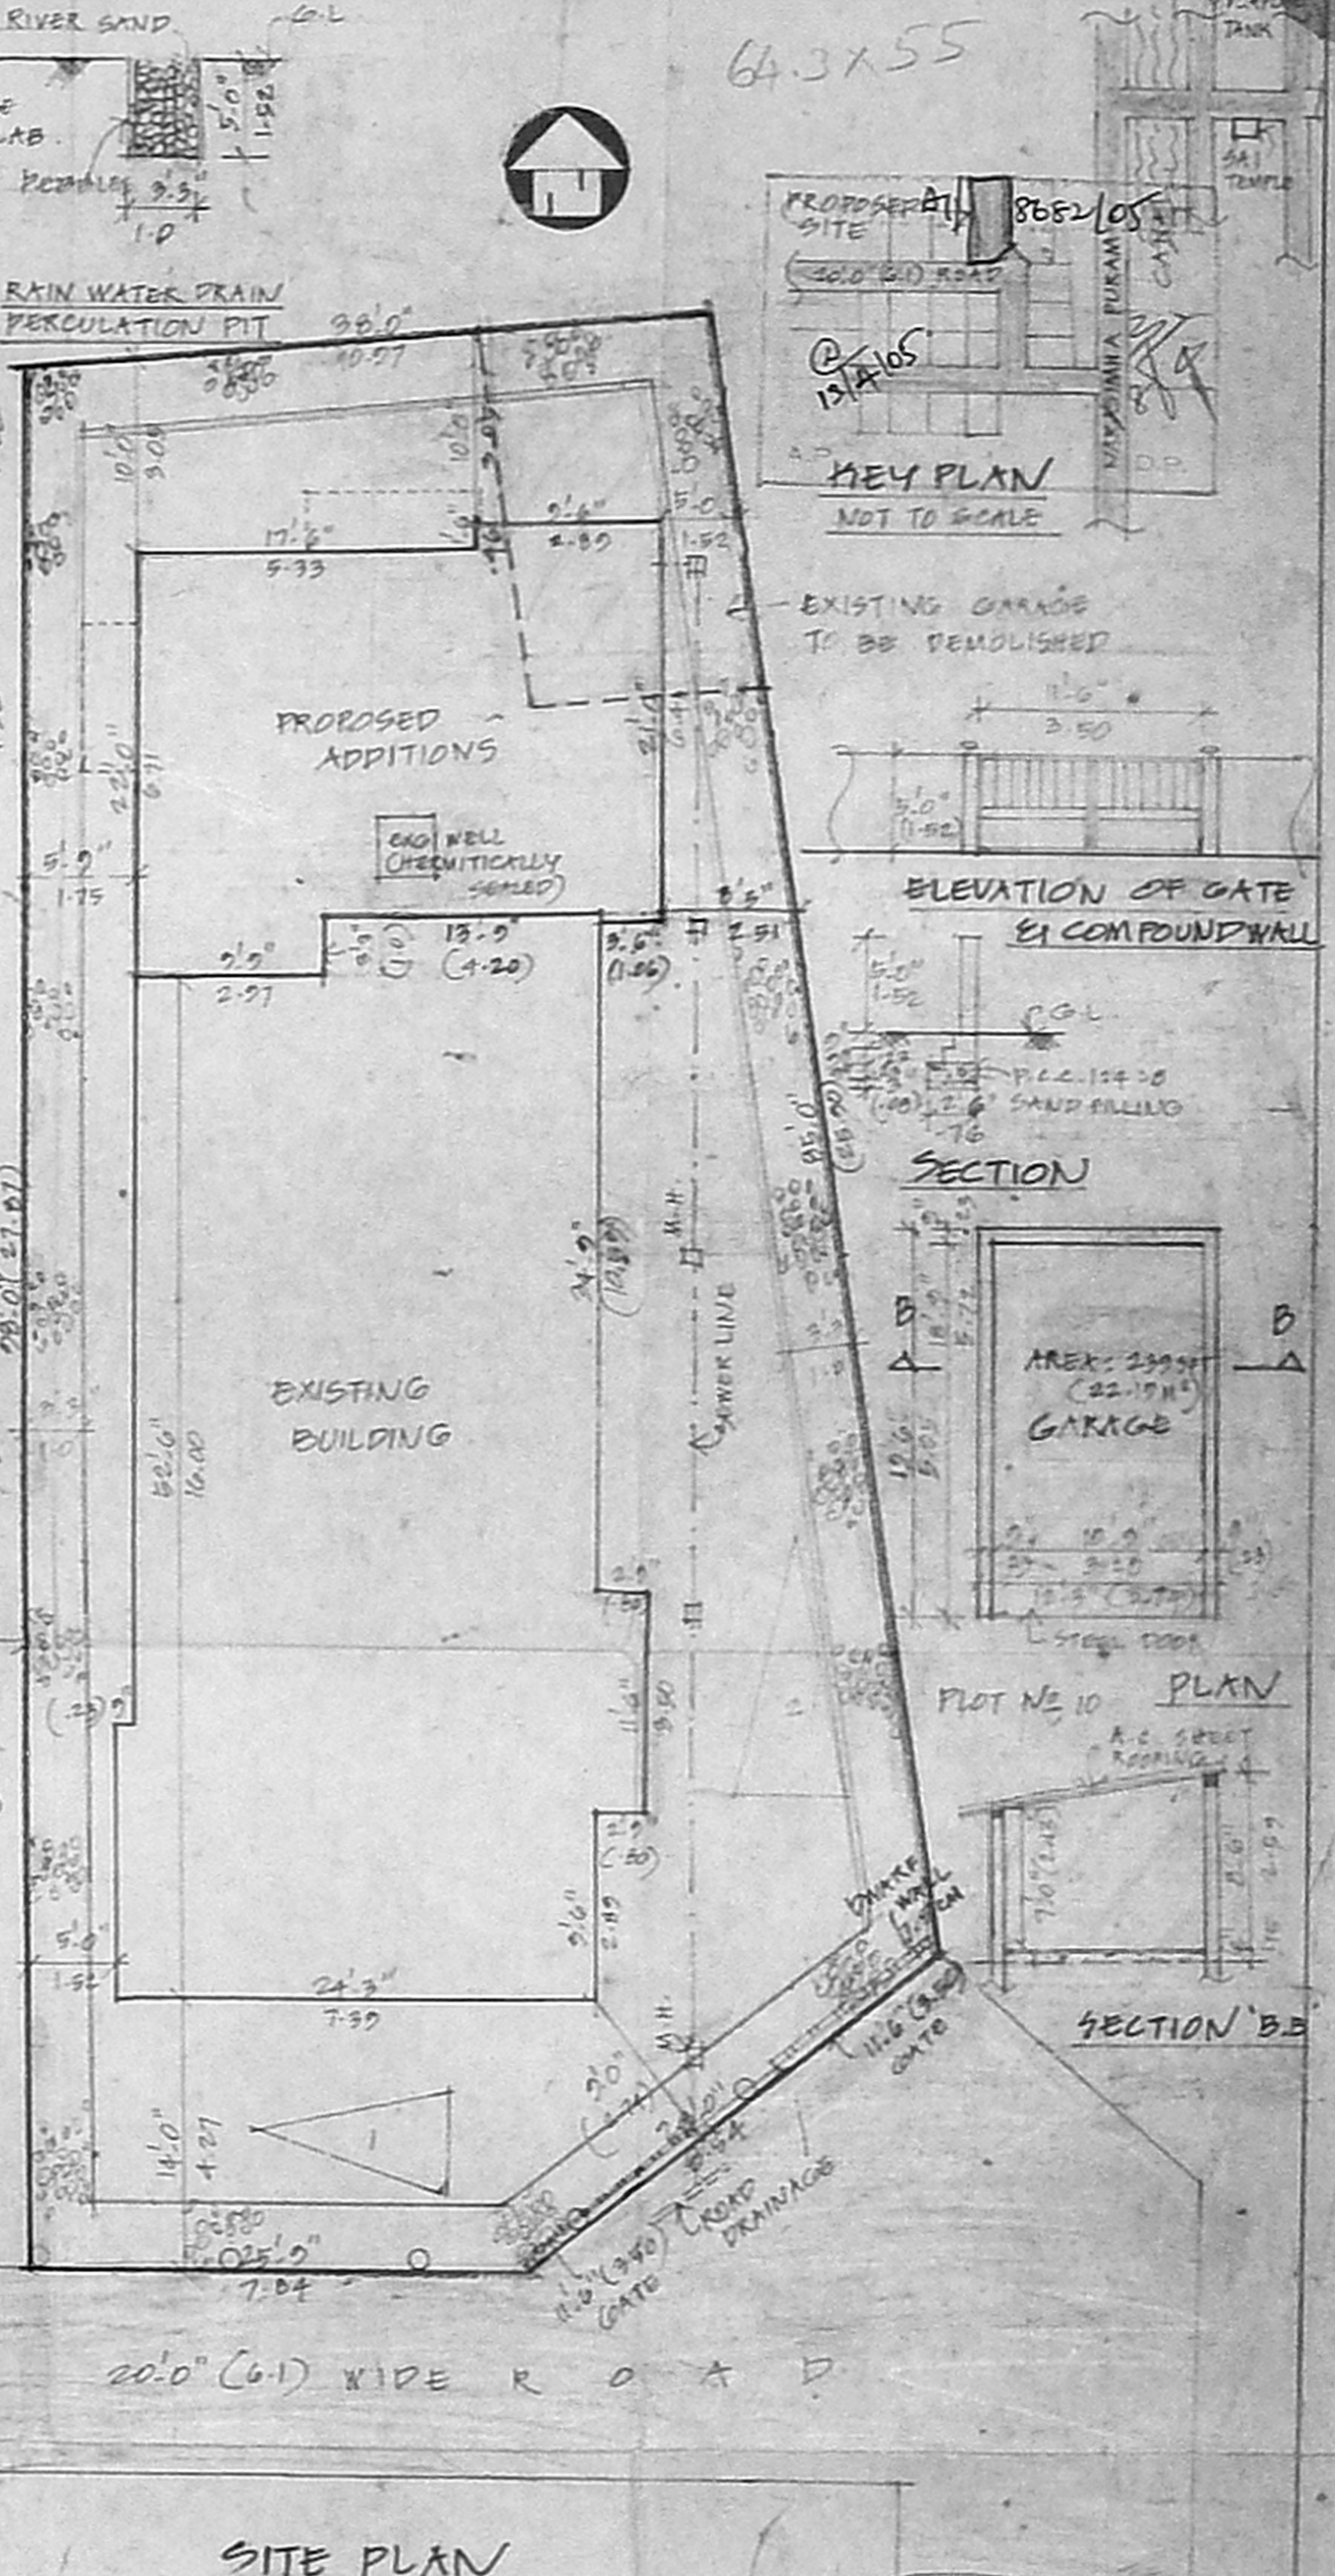

SITE PLAN

SPECIFICATION:
 C.C. 1:2:4 FOR FOUNDATION & PLUMBING
 BRICK WORK IN CM 1:5 FOR ALL MASONRY WORKS
 PLASTERING IN CM 1:2, 12MM THICK
 WOOD WORK WITH BEST TEAK & COUNTY WOOD
 ROOFING WITH R.C.C. 12:2:4 MIX 4"(10) TH.
 FLOOR FINISH WITH GREEN MOSAIC FLOORING
 WEATHERING COURSE OVER R.C.C. ROOF SLAB LAID TO REQUIRED SLOPE

JOINERY DETAILS:
 M.D. - DOOR T.N. 3'6" x 7'0" (1.06 x 2.13)
 D1 - DOOR 3'0" x 7'0" (0.91 x 2.13)
 D2 - " 2'6" x 7'0" (0.76 x 2.13)
 W1 - WINDOW 3'0" x 4'6" (0.91 x 1.37)
 W2 - " 4'6" x 4'6" (1.37 x 1.37)
 W3 - " 4'0" x 4'0" (1.22 x 1.22)
 V - VENTILATOR 3'0" x 1'6" (0.91 x 0.46)
 F.W. - FRONCH WINDOW 4'6" x 7'0" (1.37 x 2.13)
 G.P. - GRILLED DOOR 3'3" x 7'0" (1.0 x 2.13)
 R/S - ROLLING SHUTTER 9'0" x 8'0" (2.74 x 2.44)

AREA DETAILS:
 AREA OF THE PLOT: 32.41 (402.30)
 AREA OF EXG. G.F.: 1285 (119.42)
 " " F.F.: 780 (72.00)
 " " F.F.: 993 (55.07)
 " " F.F.: 641 (59.55)
 TOTAL: 1234 (114.04)
 EXG. TO BE DEMOLISHED: 190 (18.16)
 HEAD ROOM: 145 (13.47)
 PLOT COVERAGE: 47%
 F.S.I.: 0.78

PLAN SHOWING THE PROPOSED ADDITIONS TO THE EXISTING RESIDENTIAL BUILDING AT DOOR NO. 23, SAIBABA COLONY, VARASIMHA PURAM NORTH STREET, MYLAPORE, CHENNAI - 4. IN R.S. NO. 3584/27, BLOCK NO. 71. DIV. NO. 142, ZONE - X. PREVIOUS SANCTIONED BY P.K. NO. 3266/92 DT. 1.6.92. P.P.A. NO. 3611/92 DT. 1.6.92.

COLOUR INDEX:
 EXISTING: [Symbol]
 PROPOSED: [Symbol]
 TO BE DEMOLISHED: [Symbol]
 ROAD BOUNDARY: [Symbol]

OWNER'S SIGNATURE

S. KRISHNA MURTHY, L.C.E.
 Licensed Surveyor
 Consulting Engineer Class I (284)
 CORPORATION OF CHENNAI
 Old No 6-A, New No 17,
 V. O. C. COLONY, 3rd STREET,
 AMINIKARAI, CHENNAI-600 029
 Ph. 30511587 P.F. 23636917

LICENSED SURVEYOR