




ELEVATION

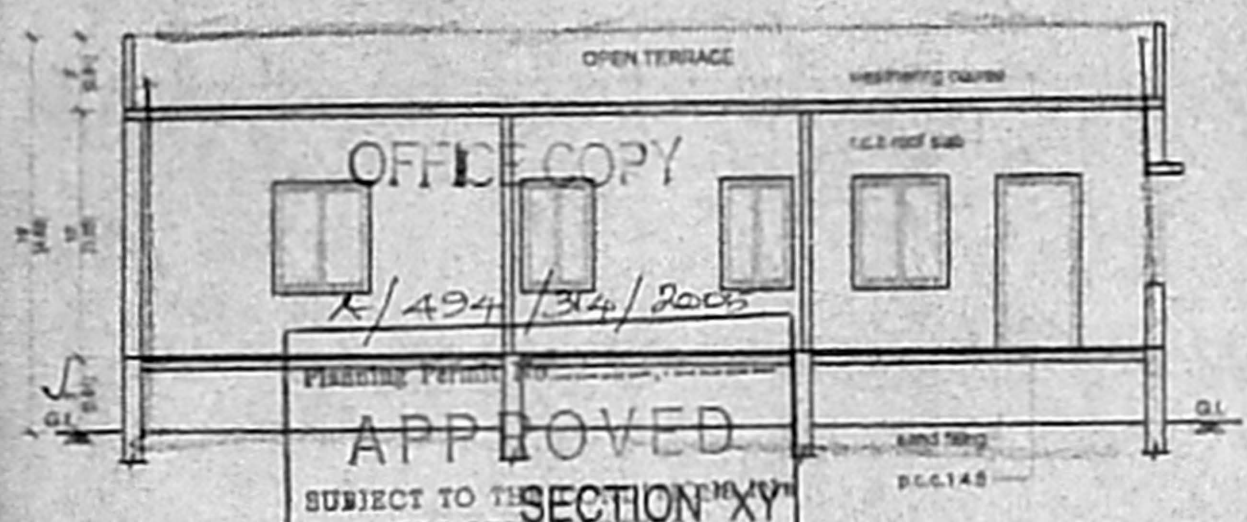


OFFICE COPY  
 No. 494/34/2005  
 APPROVED  
 SECTION XY  
 SUBJECT TO THE PROVISIONS  
 OF THIS OFFICE ORDER  
 No. 2858/09  
 06.05  
 FOR MEMBER SECRETARY  
 CHENNAI METROPOLITAN  
 DEVELOPMENT AUTHORITY  
 CHENNAI - 600 008.

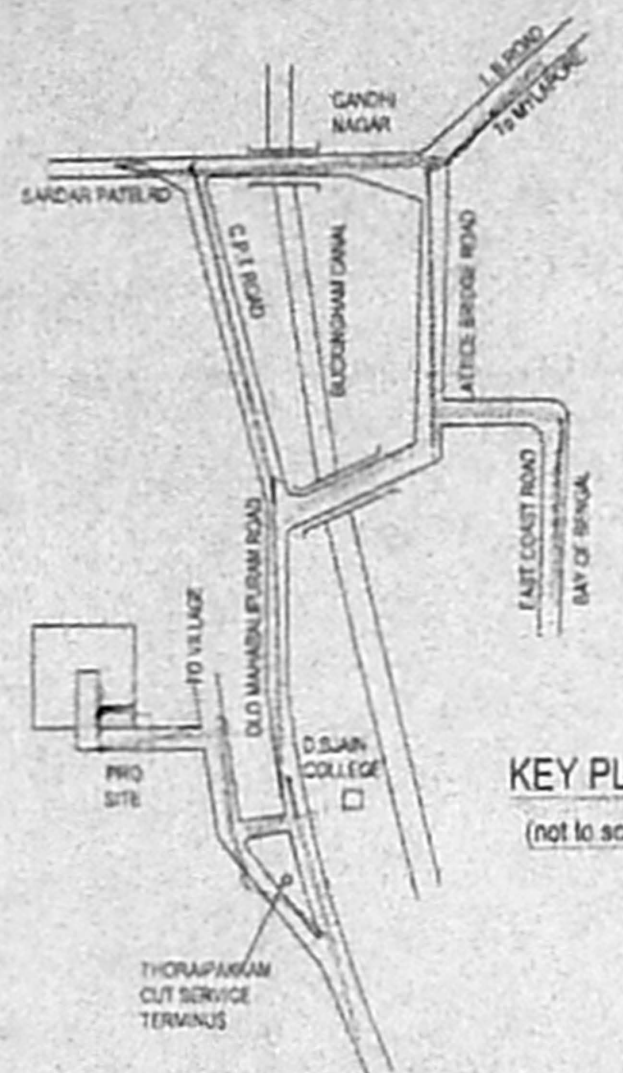


KEY PLAN  
 (not to scale)

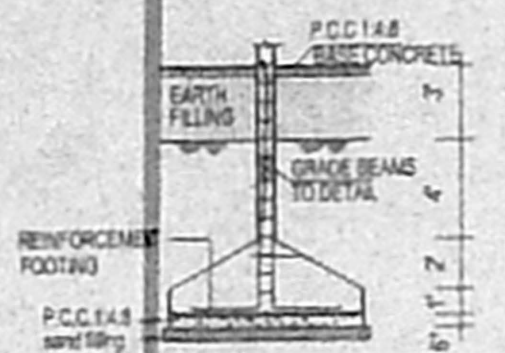


DETAILS OF  
 COLUMN FOOTING  
 (proposed)

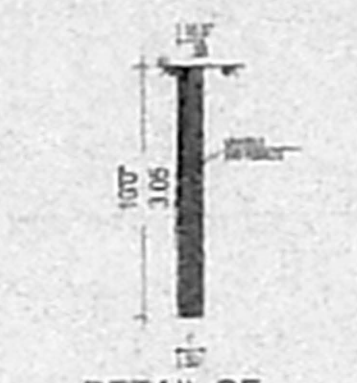



DETAIL OF  
 PERCOLATION PIT

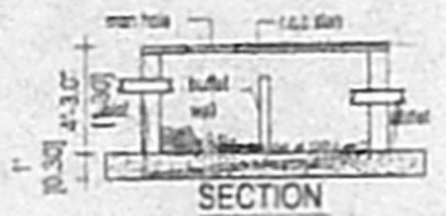


SECTION

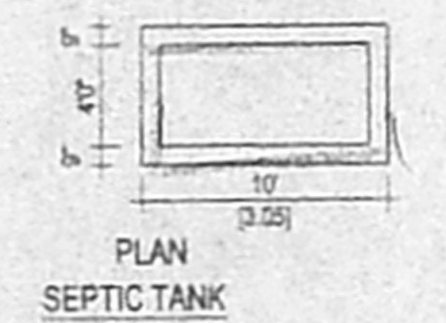


PLAN  
 SEPTIC TANK

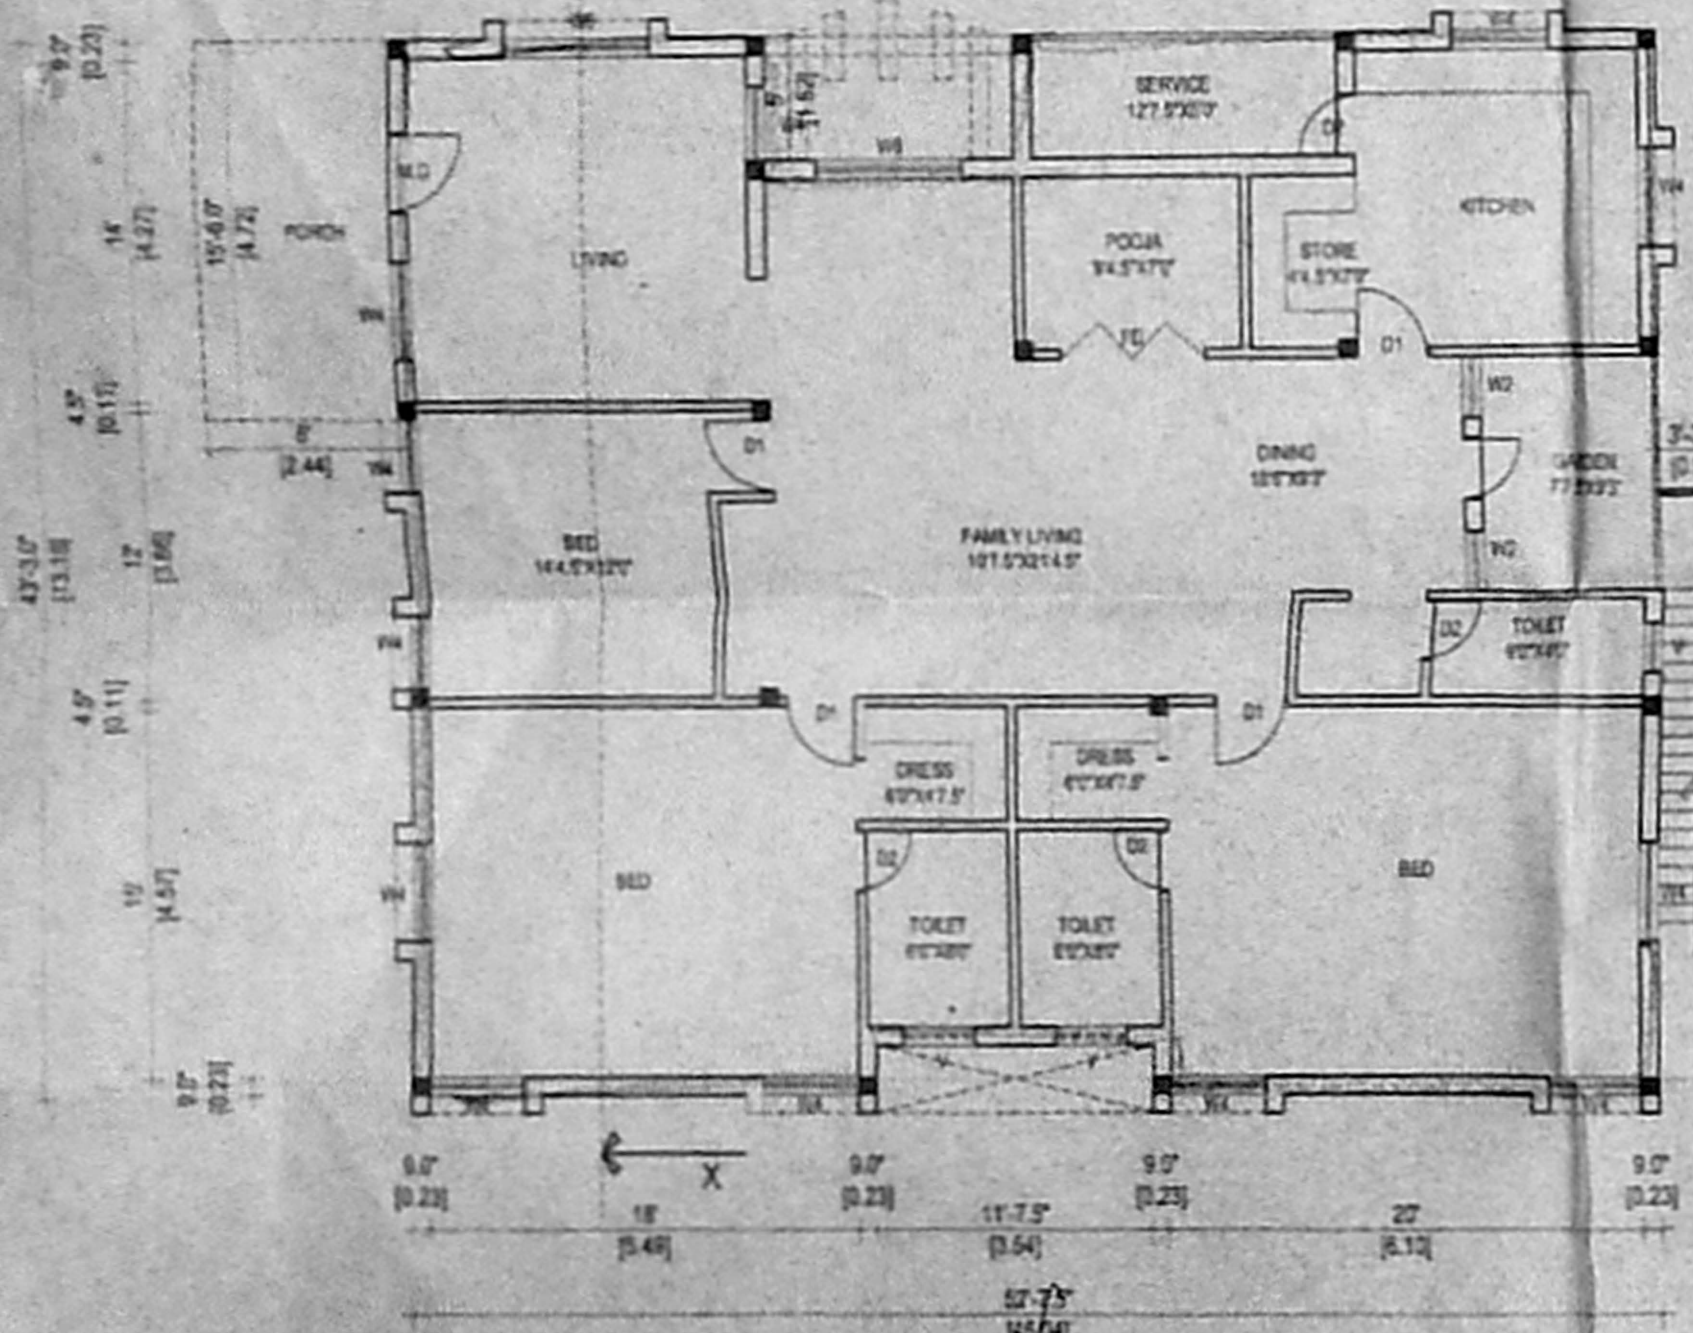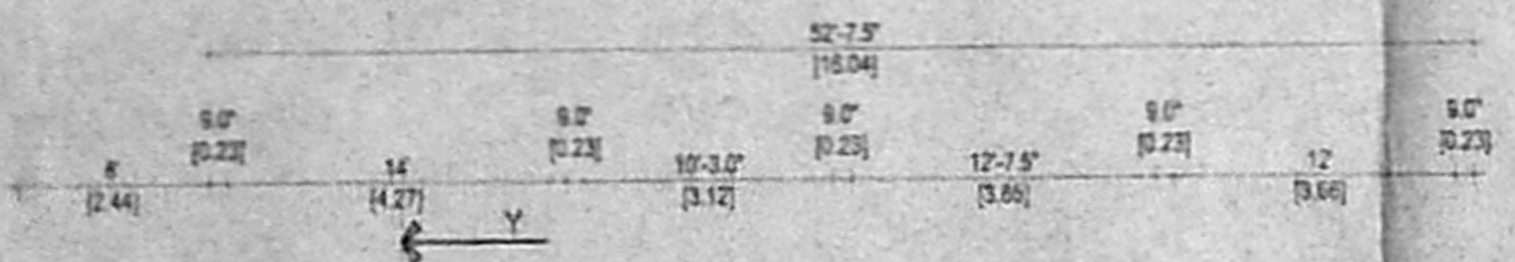


GROUND FLOOR PLAN

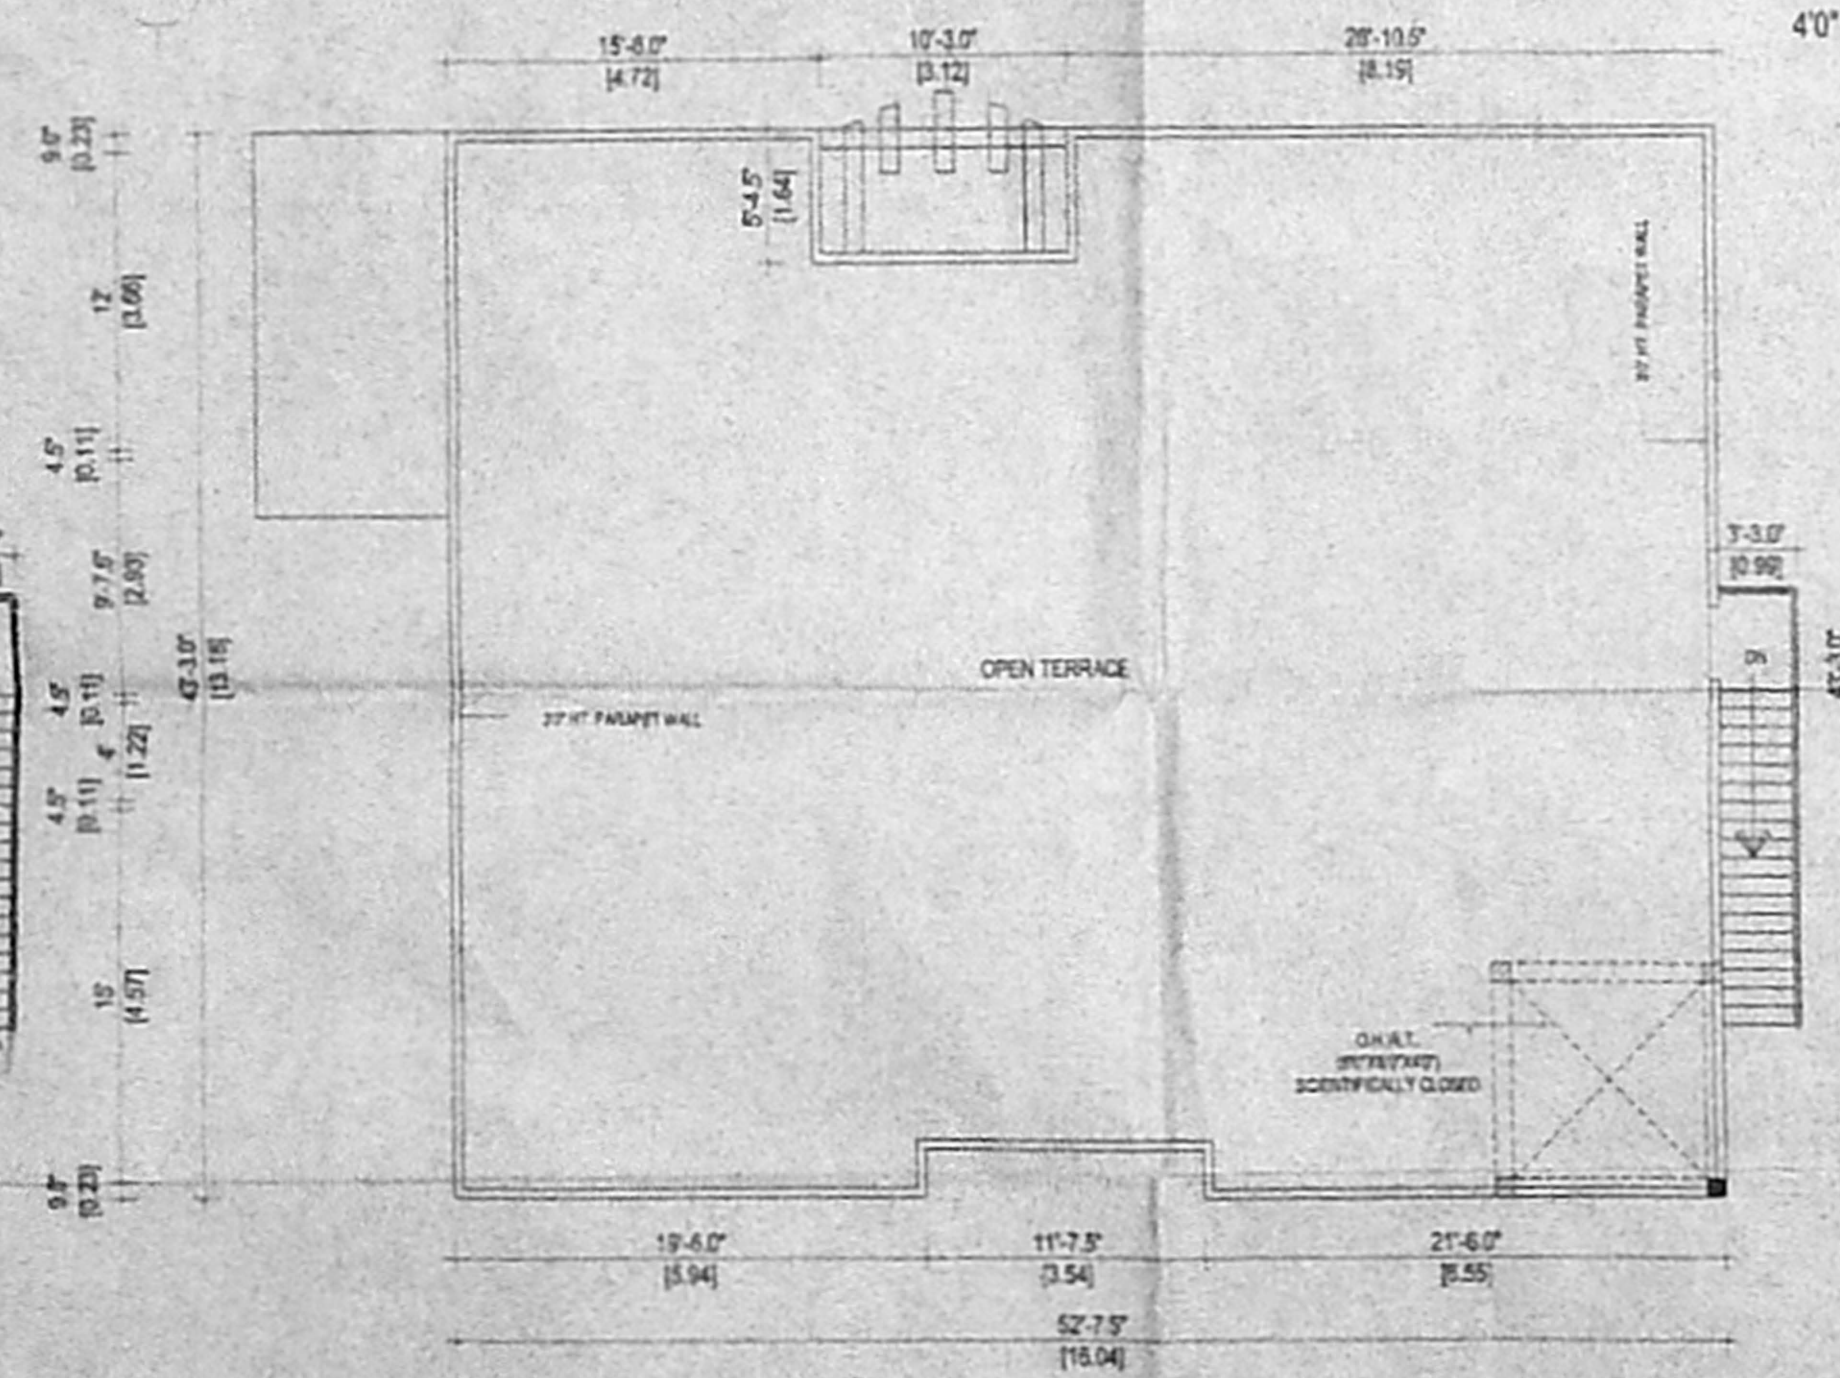

TERRACE FLOOR PLAN

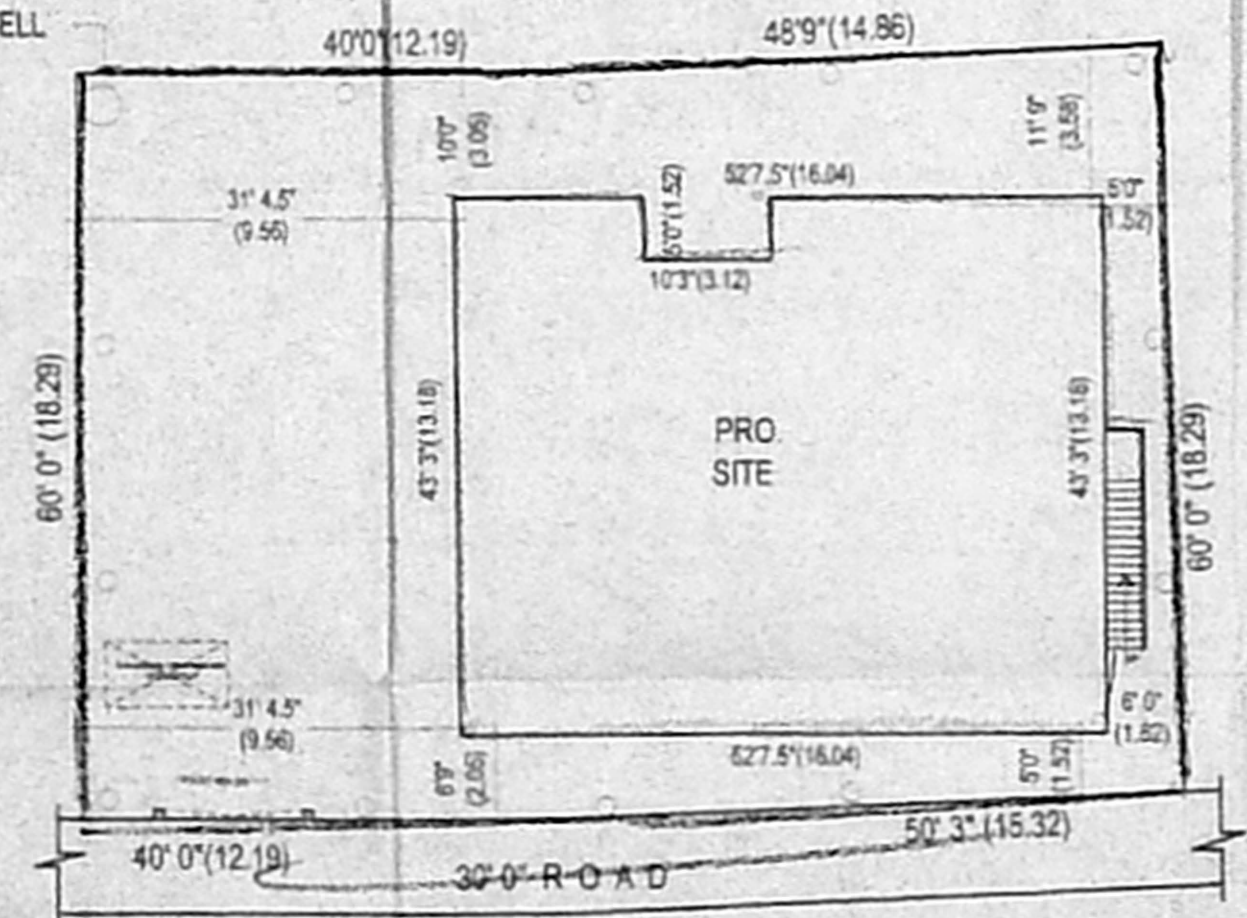

KEY PLAN  
 (Not to scale)

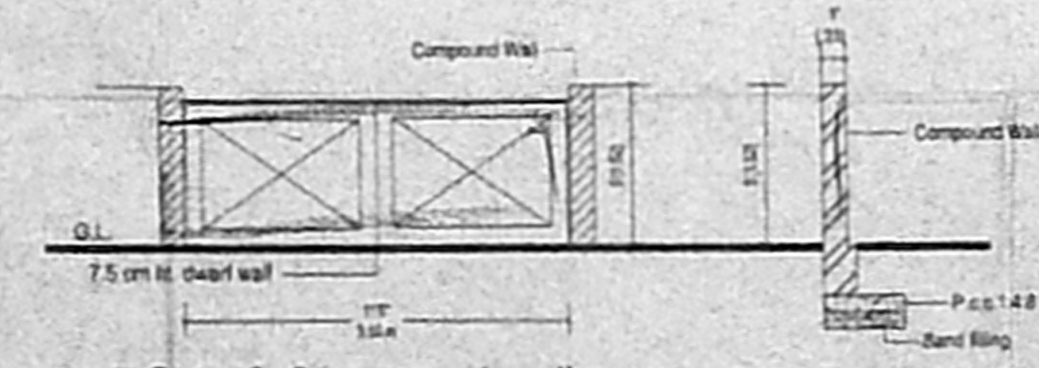

Gate & Compound wall  
 Detail

JOINERY CMDA "A" CHANNEL  
 C.No. 41/2858/05

D	- DOOR	3'3"X7'0"	-0.99X2.13
D1	- DOOR	3'0"X7'0"	-0.91X2.13
D2	- DOOR	2'6"X7'0"	-0.76X2.13
O	- OPENING	2'6"X7'0"	-0.76X2.13
W6	- WINDOW	6'0"X4'0"	-1.83X1.22
W4	- WINDOW	4'0"X4'0"	-1.22X1.22
W3	- WINDOW	3'0"X3'6"	-0.91X1.06
V	- VENTILATOR	2'0"X2'0"	-0.60X0.60

R.P.D.

AREA STATEMENT

TOTAL PLOT AREA	5370.00 Sq.ft	499.07 Sq. m
GROUND FLOOR AREA	2201.53 Sq.ft	204.60 Sq. m
TOTAL FLOOR AREA	2201.53 Sq.ft	204.60 Sq. m
F.S.I	0.40	
COVERGE	40.99 %	

COLOUR INDEX

PROPOSED	
BOUNDARY	
ROAD	

PLAN SHOWING THE PROPOSED  
 RESIDENTIAL BUILDING  
 AT PLOT NO: 48&49  
 NO.135,OKKIAM THORAIPAKKAM  
 VILAGE, M.C.N NAGAR,  
 TAMBARAM TALUK,  
 KANCHEEPURAM DISTRICT,  
 OLD NO:104/2B&102/1, NEW  
 S.NO:104/2B1B1B & 102/1. AS PER  
 PATTANEN 5 NO. 104/2B1B1B & 102/1,  
 104/119 & 102/1A2

N. Pantharathali  
 R. Suresh  
 OWNER

G. KARTHIKAI SAMY, D.C.E.  
 Consulting Civil Engineer  
 Licensed Surveyor Class-II  
 Reg. No. 1062-2004-06  
 No: 4/1203, Mogappair West  
 Chennai-600 050.  
 Phone: 31143181

LICENSED SURVEYOR