



OFFICE COPY


A/833/459/2005
APPROVED
 SUBJECT TO THE CONDITIONS IN THIS OFFICE LETTER
 A2/10345/05
 Date: 8/2005
 FOR MEMBER SECRETARY
 CHENNAI METROPOLITAN
 DEVELOPMENT AUTHORITY
 CHENNAI - 600 008

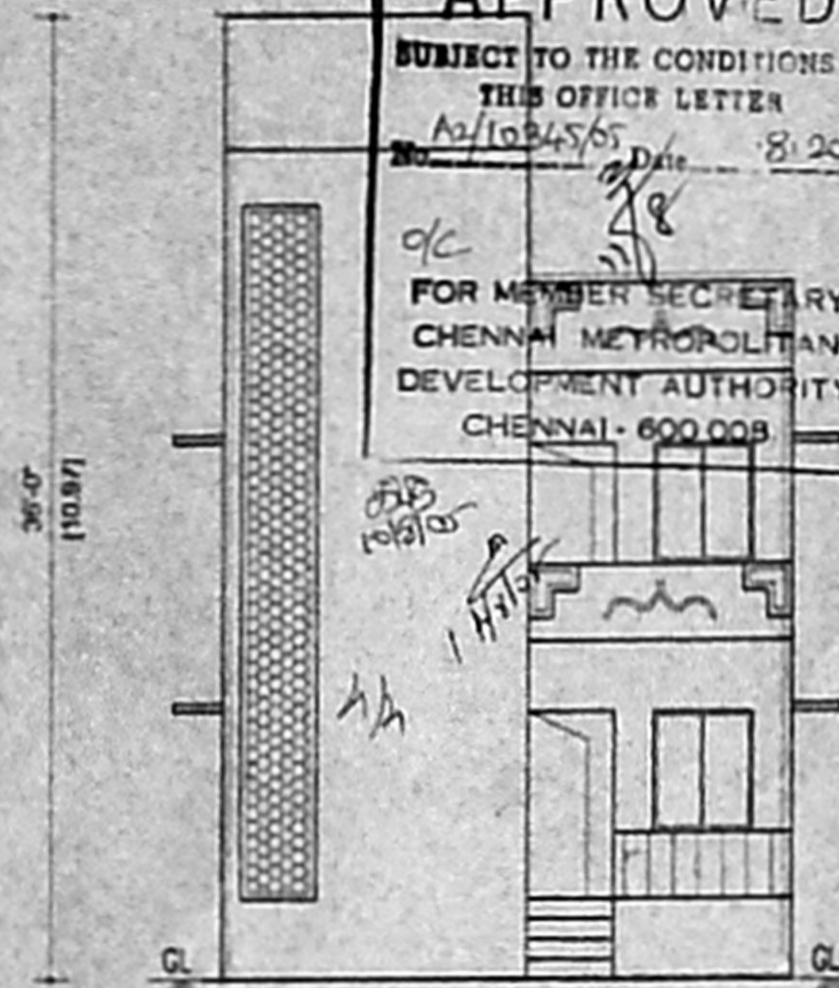


ELEVATION

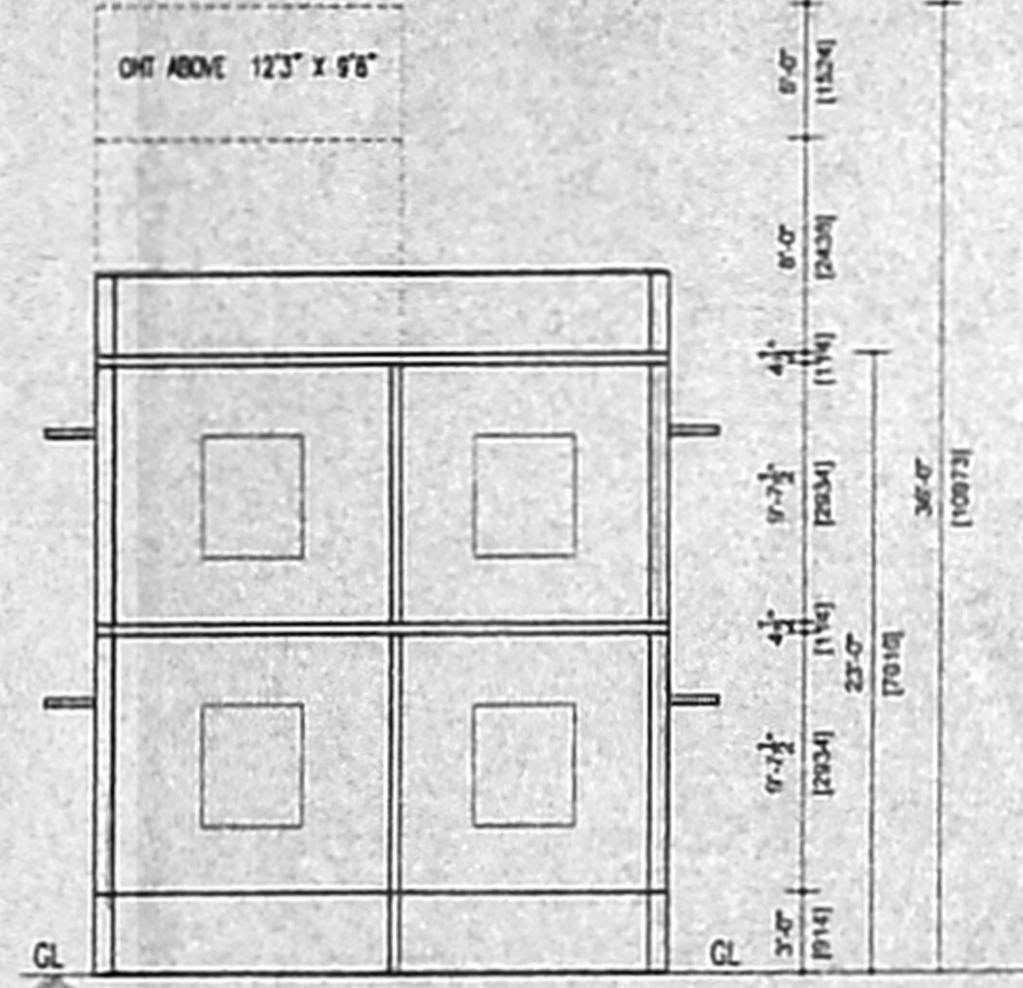


SECTION ON AB

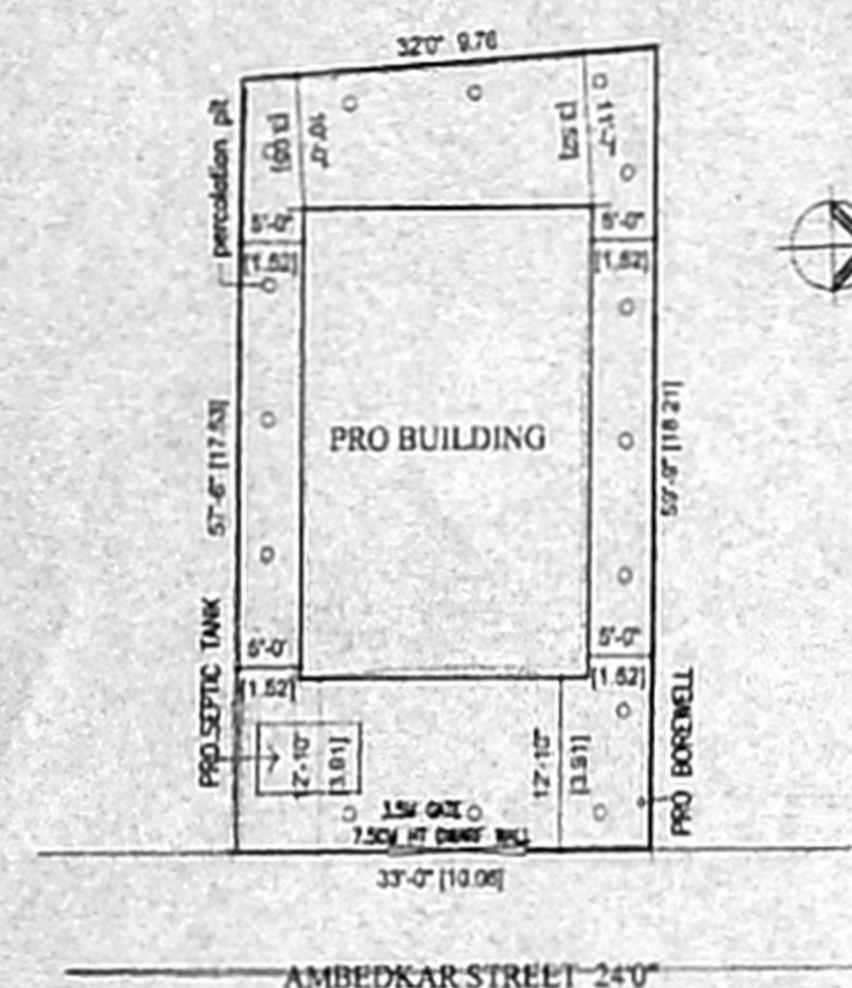


SITE PLAN
 SCALE 1" TO 160'

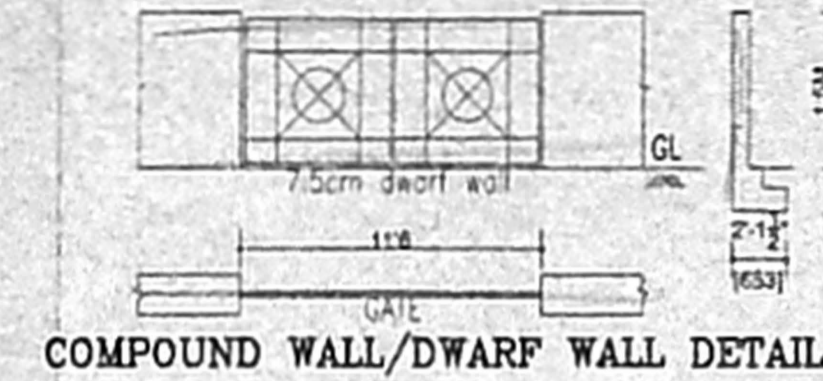


COMPOUND WALL/DWARF WALL DETAIL

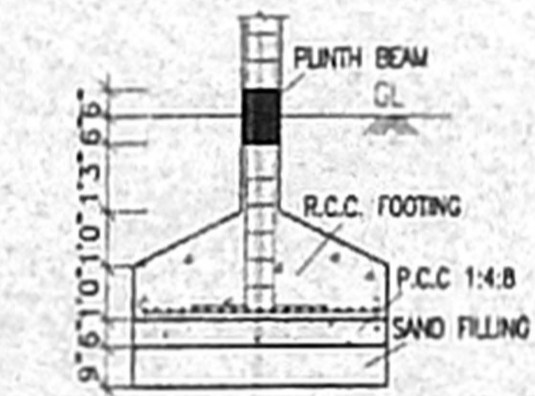


FOUNDATION DETAIL

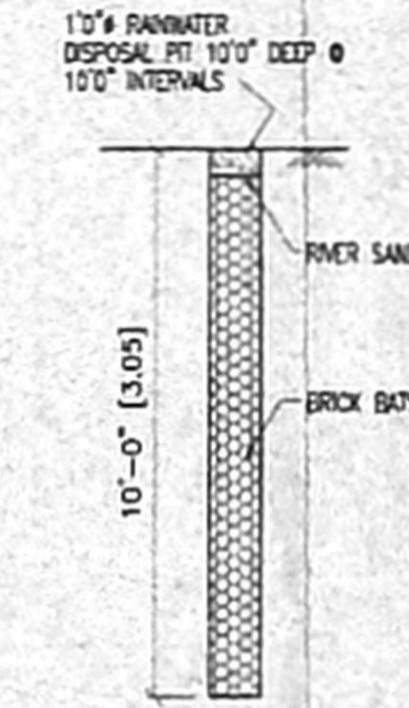


PERCOLATION PIT

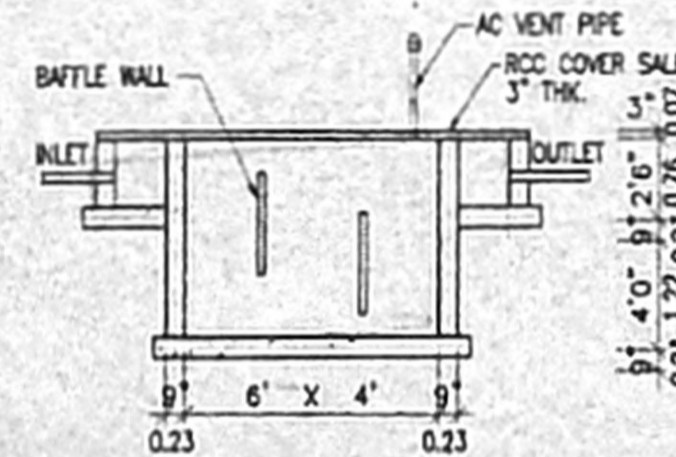


SEPTIC TANK DETAIL

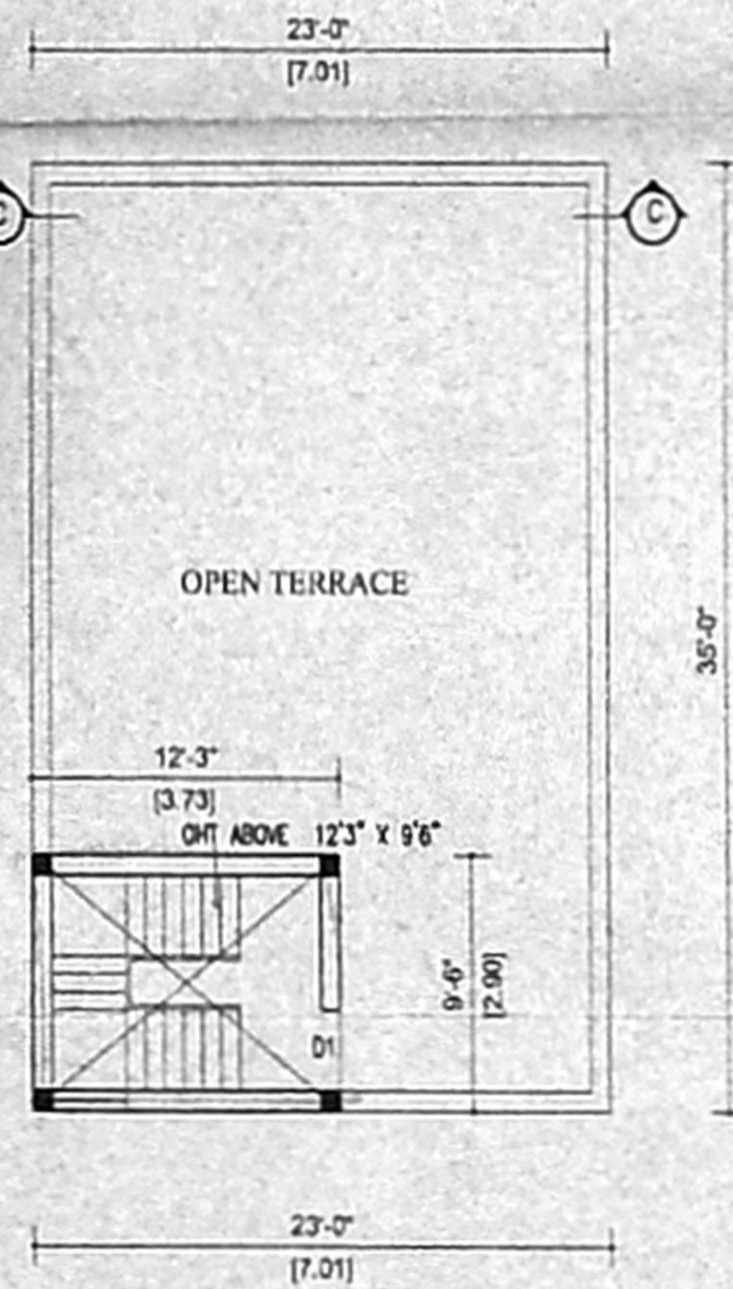


TERRACE FLOOR PLAN

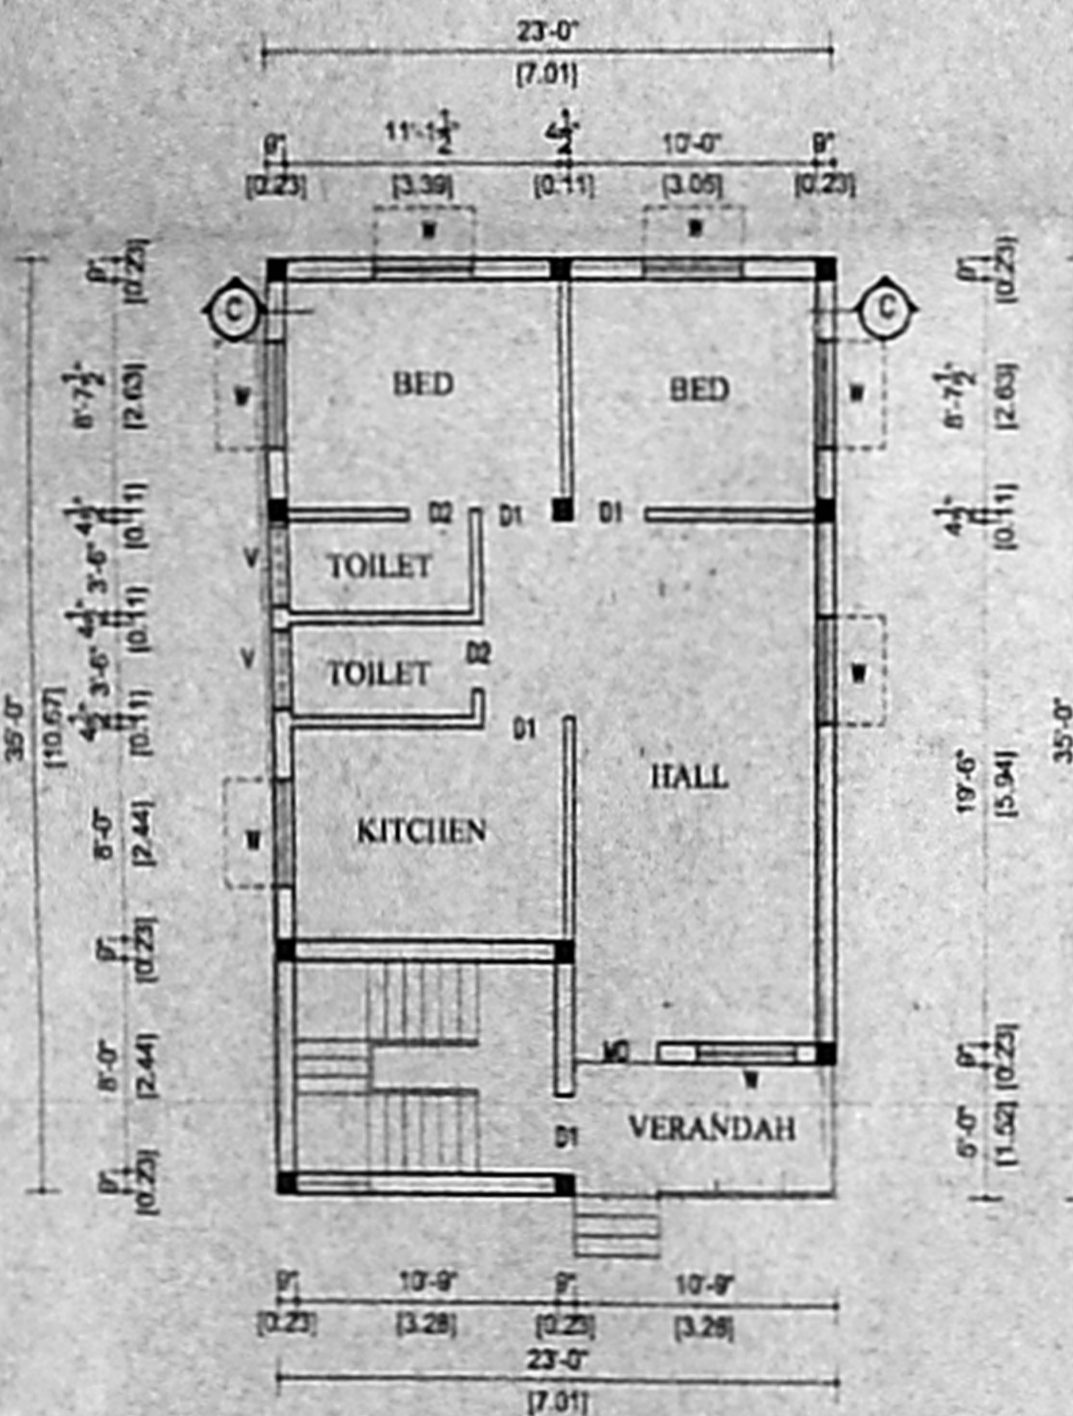

GROUND FLOOR PLAN

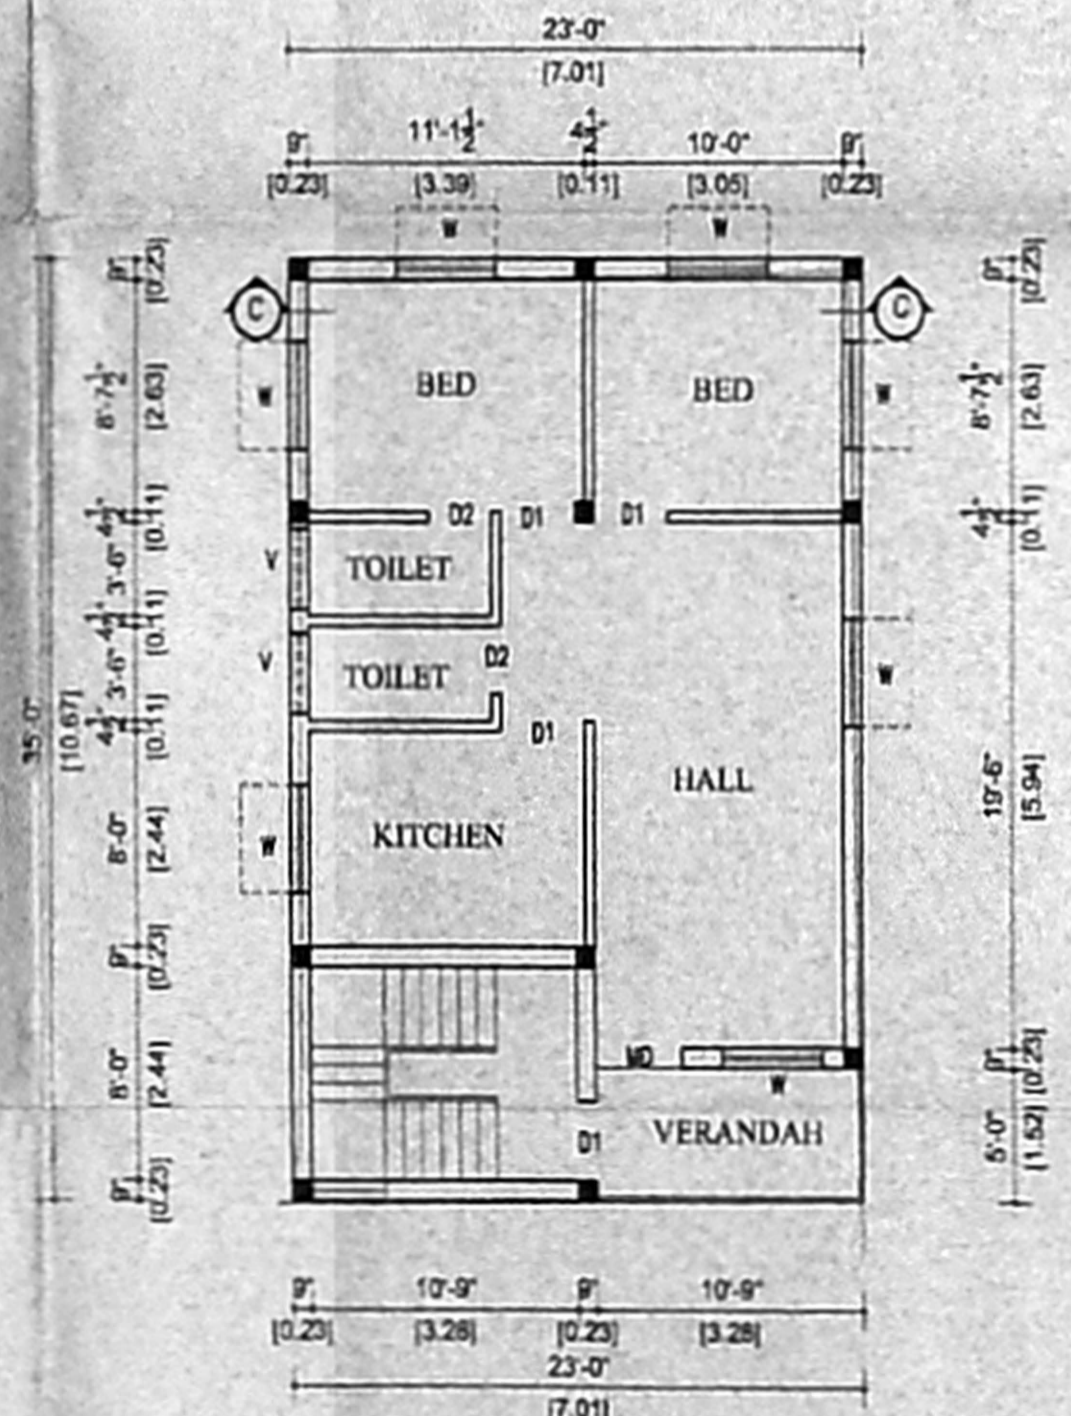

FIRST FLOOR PLAN

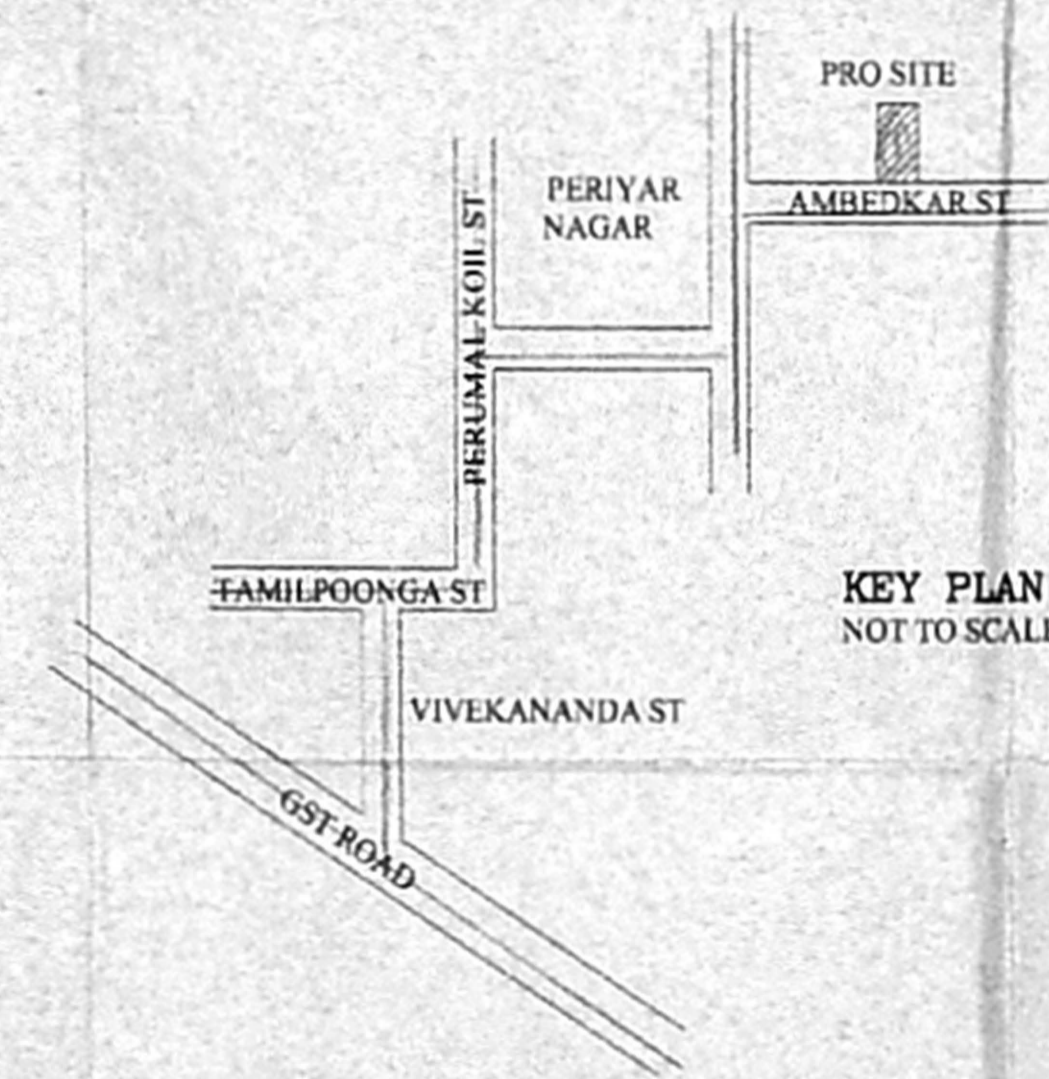

KEY PLAN
 NOT TO SCALE

PLAN SHOWING THE PRO. CONSTRUCTION OF RESIDENTIAL BUILDING IN S.NO. 198/2, TAMBARAM VILLAGE, AT PLOT NO.5, AMBEDKAR ST., V.V AVENUE, IRUMBULIYUR, CHENNAI.59, TAMBARAM MUNICIPALITY.

CMDA "A" CHANNEL
 SCALE 1" TO 80'
 A2/10345/05
 S. Athiyaman / Revised Plan
 P.A.L. / S.P.
 R.P.-II
 A.P.
 D.P.

SPECIFICATION

- * FOUNDATION IN R.C.C 1:2:4 MIX WITH NECESSARY REINFORCEMENTS OVER P.C.C & SAND FILLING.
- * BRICKWORK IN C.M 1:5 MIX USING STOCK BRICKS.
- * ALL R.C.C WORKS ARE IN 1:2:4 MIX WITH REINFORCEMENTS.
- * FLOORING CONCRETE 1:4:8 MIX FINISHED WITH 'CERAMIC TILES' JOINERIES ARE IN TEAKWOOD.

JOINERY: -

TYPE	DESCRIPTION	SIZE
MD	DOOR	3'6"X7'0" 1006x2134
D1	"	3'0"X7'0" 915x2134
D2	"	2'6"X7'0" 762x2134
W	"	4'0"X4'6" 1220x1372
V	VENTILATOR	3'0"X2'0" 915x610

AREA STATEMENT: -

DESCRIPTION	SQ.FT	SQ.M
PLOT AREA	1905	176.97
GROUND FLOOR	805	74.78
FIRST FLOOR	805	74.78
COV 42.3%	TOTAL	149.56
FSI 0.845		

COLOUR CODE: -

- PROPOSAL
- ROAD
- BOUNDARY

OWNER SIGNATURE:

P. R. Rajesh

S. ATHIYAMAN, B.E.,
 CHARITRED ENGINEER,
 Class-I, Licensed Surveyor-No. 192
 Corporation of Chennai
 6, Nathimuni Street, T. Nagar,
 Chennai-17 Ph: 28156824,
 Mobile: 31038440.

LICENSED SURVEYOR: