
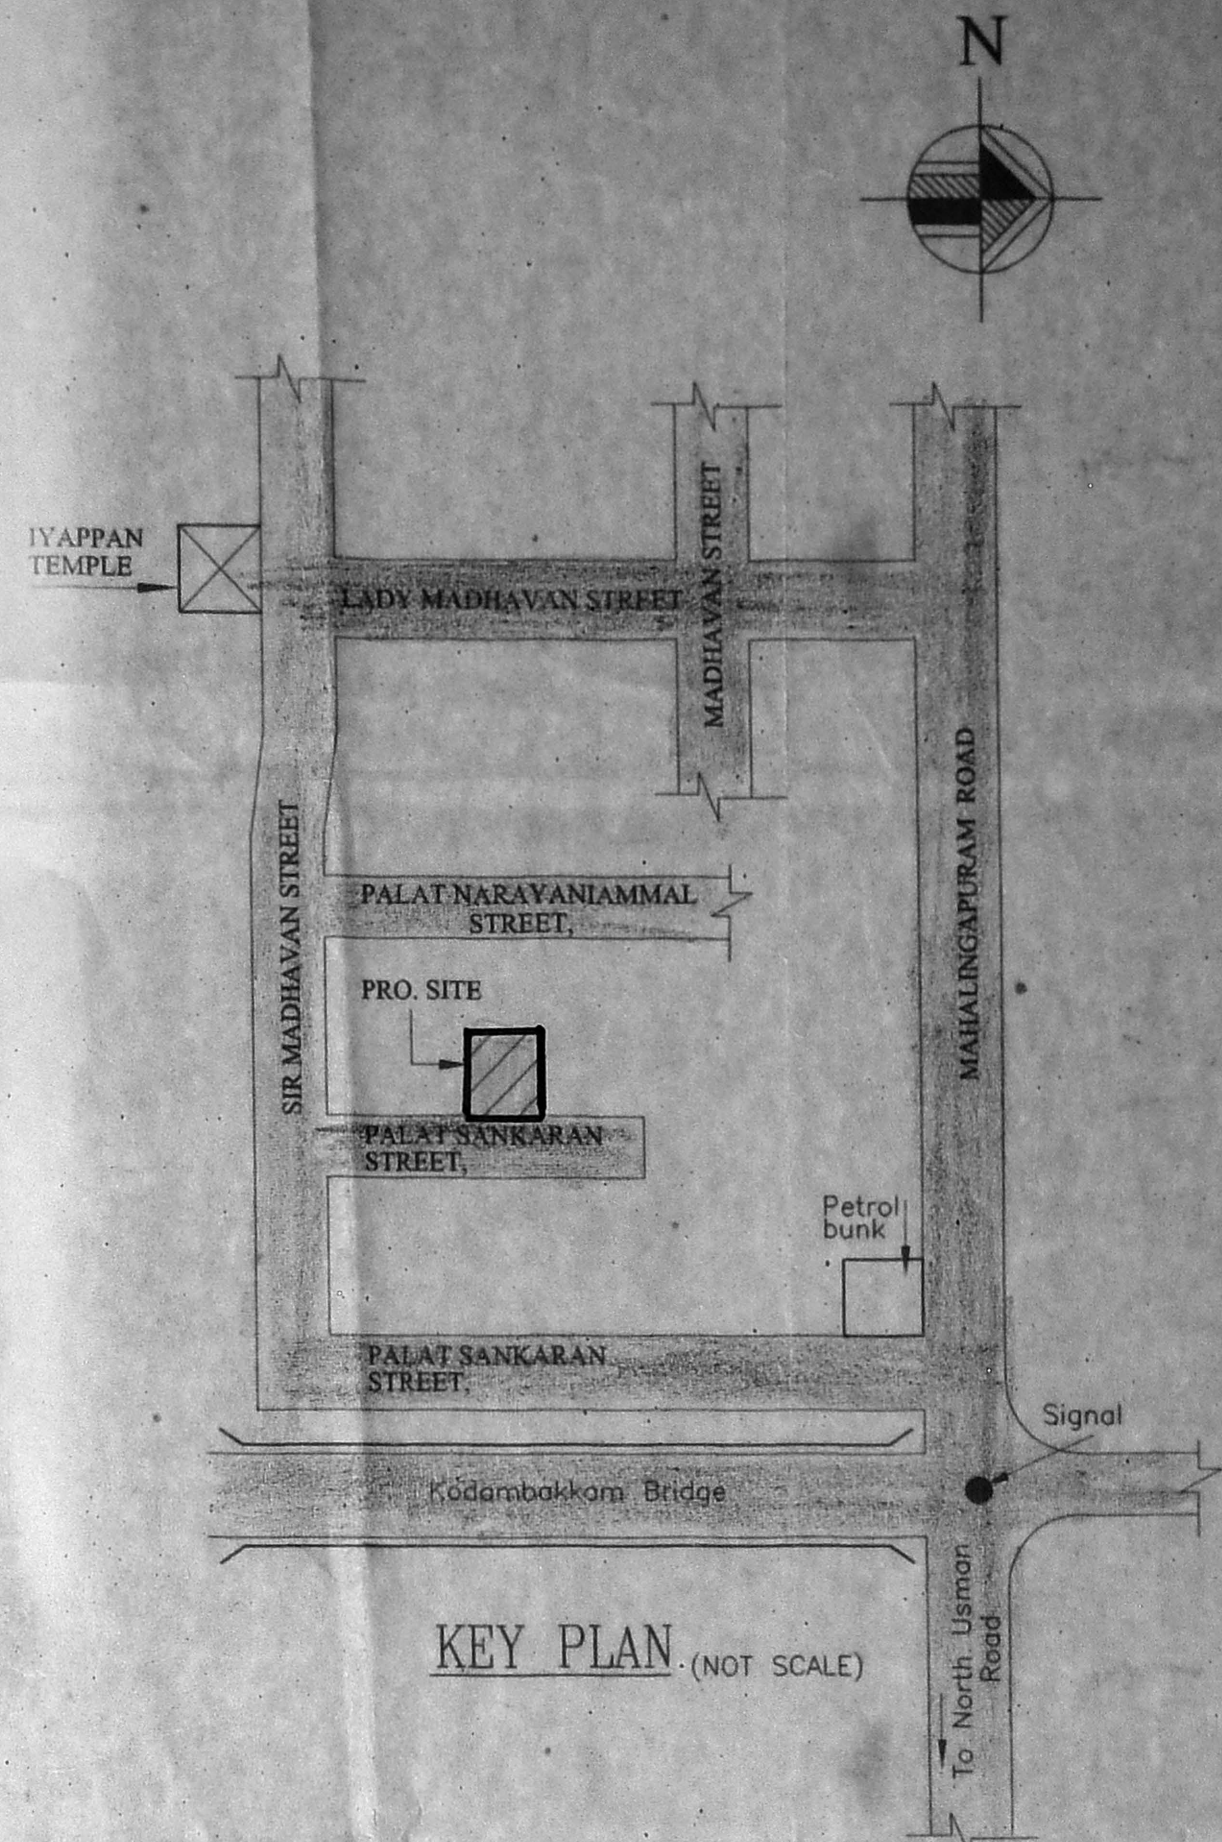
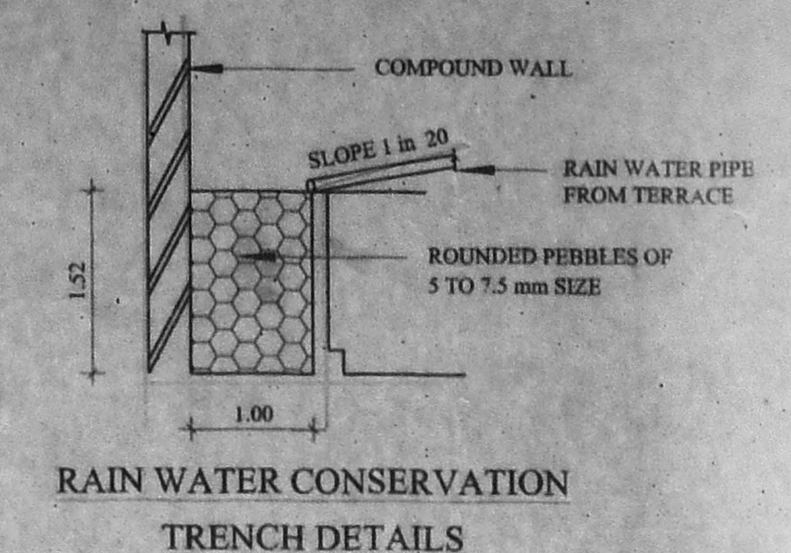
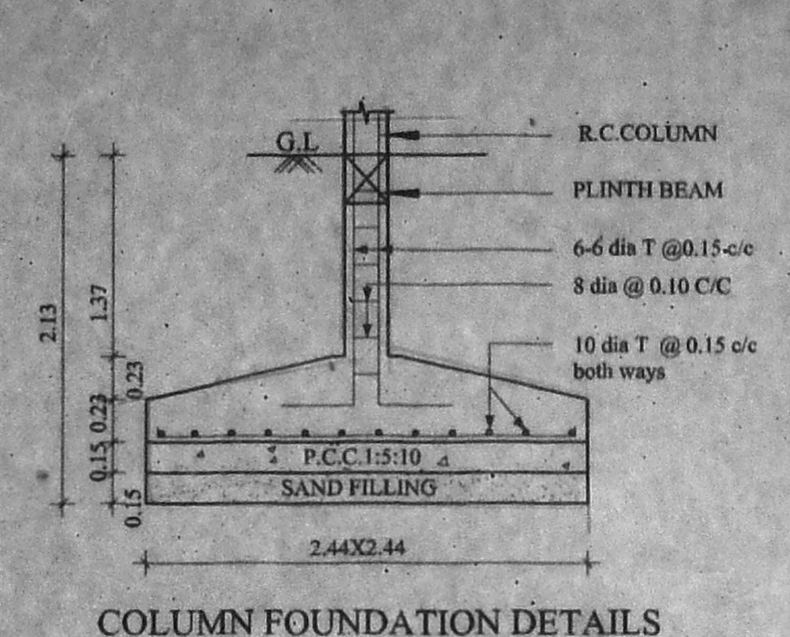
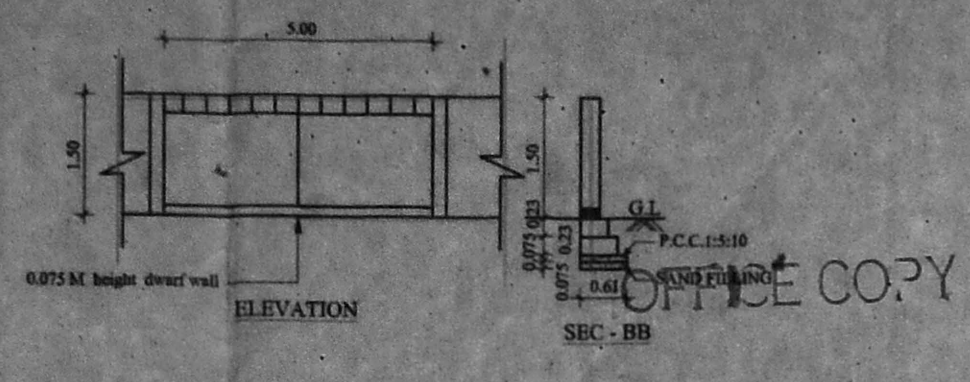


95/50

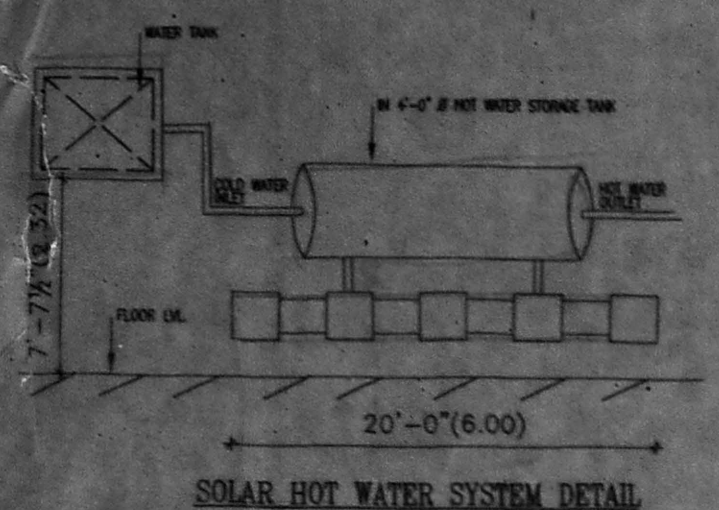

PLAN SHOWING THE PROPOSED RESIDENTIAL BUILDING AT P.NO:17 PART, DOOR NO:(OLD NO:12) NEW NO:26 PALAT SANKARAN STREET, MAHALINGAPURAM, NUNGUMBAKKAM, CHENNAI - 34. R.S.NO:622/91 B.NO:36 NUNGUMBAKKAM VILLAGE, 602/106/05 DIVISION - 107, ZONE - VII.

| SCHEDULE OF JOINERY |             |             |
|---------------------|-------------|-------------|
| Code                | Description | SIZES       |
| MD                  | MAIN DOOR   | 1.06 X 2.13 |
| D1                  | DOOR        | 0.91 X 2.13 |
| D2                  | DOOR        | 0.76 X 2.13 |
| FD                  | FRENCH DOOR | 1.83 X 2.13 |
| W                   | WINDOW      | 1.22 X 1.37 |
| W1                  | WINDOW      | 1.83 X 1.37 |
| W2                  | WINDOW      | 0.91 X 1.37 |
| V                   | VENTILATOR  | 0.61 X 0.61 |

**SPECIFICATIONS**  
 COLUMN FOUNDATIONS MIX 1:2:4  
 B.W. IN C.M. 1:4  
 DOORS AND WINDOWS IN TEAK WOOD  
 GLAZED SHUTTER FOR WINDOWS  
 LINTEL CUM SUNSHADE MIX 1:2:4  
 ROOF SLAB IN R.C.C. M25 GRADE USED  
 WEATHERING COURSE IN BRICK  
 JELLY LIME CONCRETE









| AREA STATEMENT          | SQ.FT.  | SQ.M.  |
|-------------------------|---------|--------|
| PLOT AREA               | 2768.00 | 257.14 |
| GROUND FLOOR AREA       | 927.50  | 86.16  |
| FIRST FLOOR AREA        | 1796.65 | 166.90 |
| SECOND FLOOR AREA PART  | 937.31  | 87.07  |
| TOTAL FLOOR AREA        | 3661.46 | 340.13 |
| F.S.I                   | 1.32    |        |
| PLOT COVERAGE           | 64.90 % |        |
| CAR PARKING (non f.s.i) | 682.50  | 63.40  |

**COLOUR INDEX**  
 PROPOSED [Symbol]  
 ROAD [Symbol]  
 PLOT BOUNDARY [Symbol]

SCALE - 1:100  
 ALL DIMENSIONS ARE IN METRES

OWNER SIGNATURE  
 LICENCED SURVEYOR

E. V. P. S. ALANATHI,  
 CIVIL ENGINEER IN CHARGE  
 CORPORATION OF CHENNAI  
 No. 10/A, Beadlamen Garden 1st Lane  
 ROYAPET, CHENNAI-600017

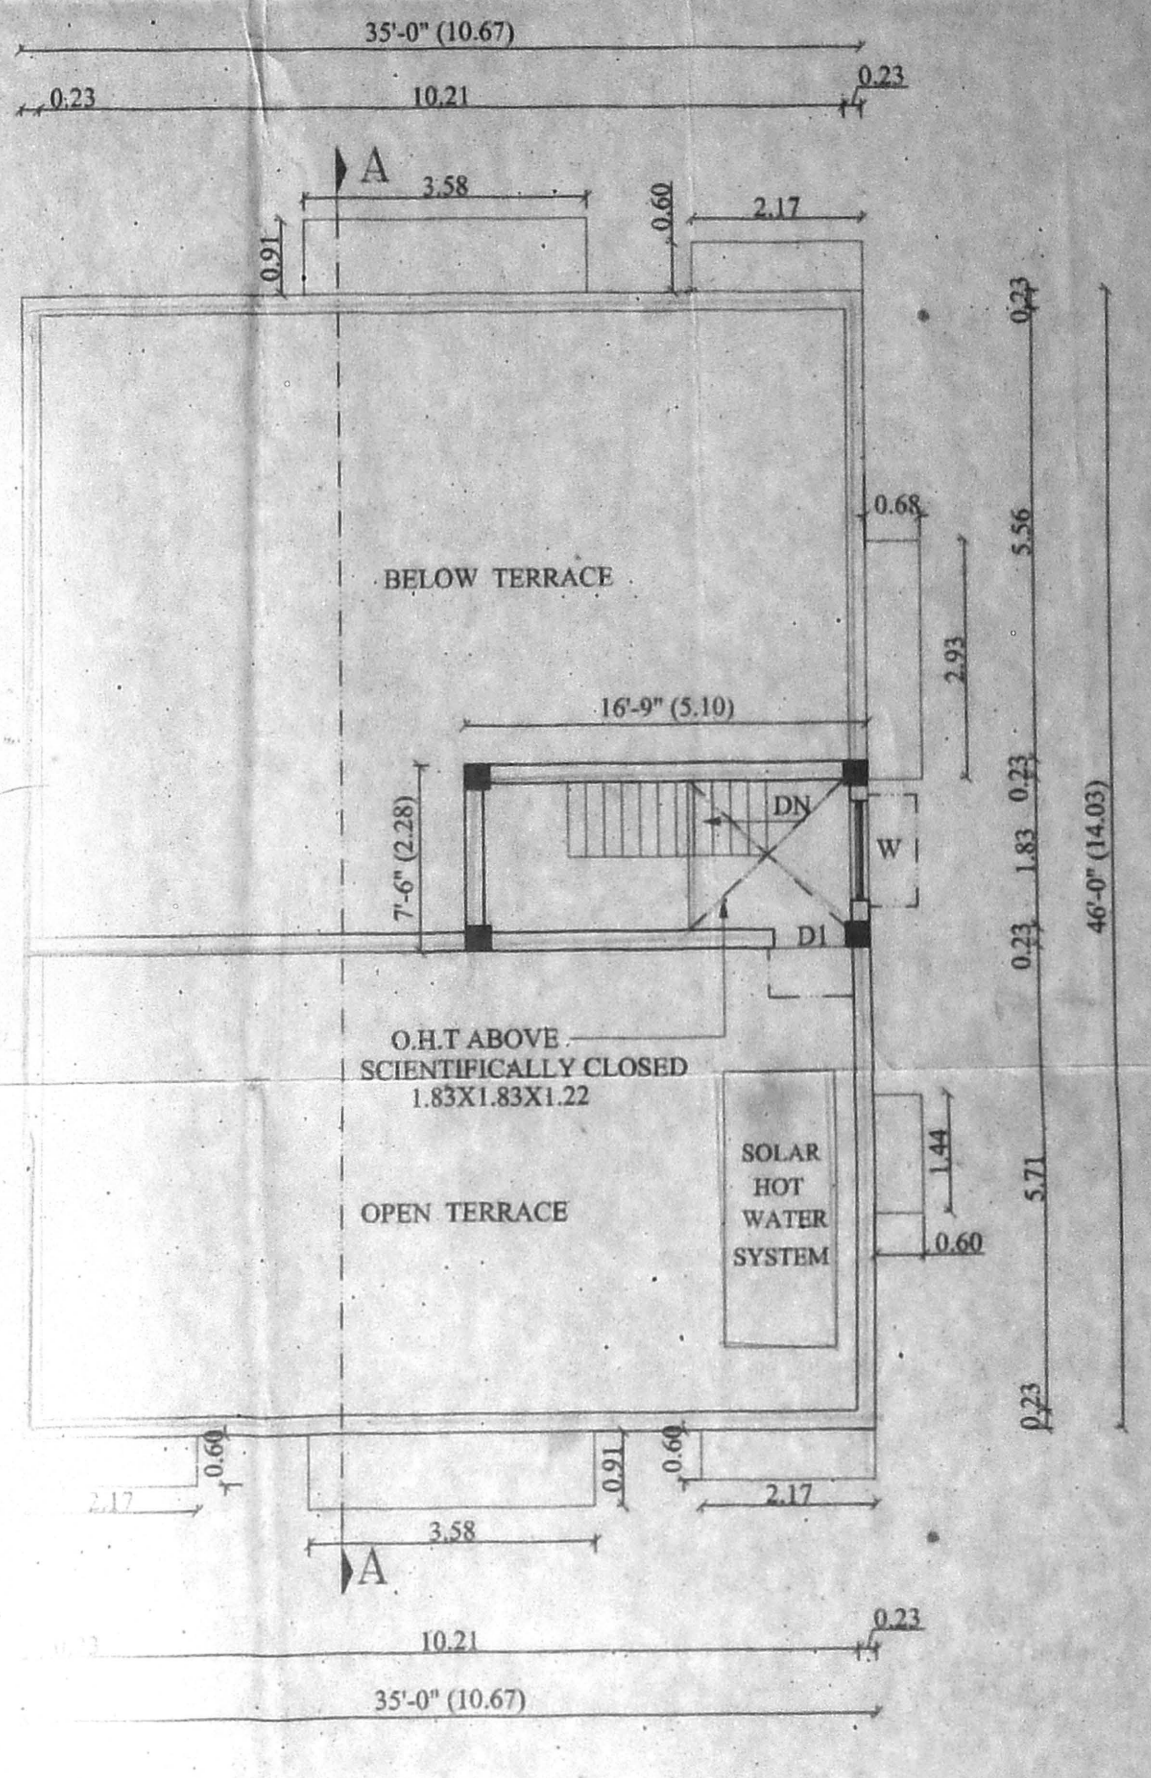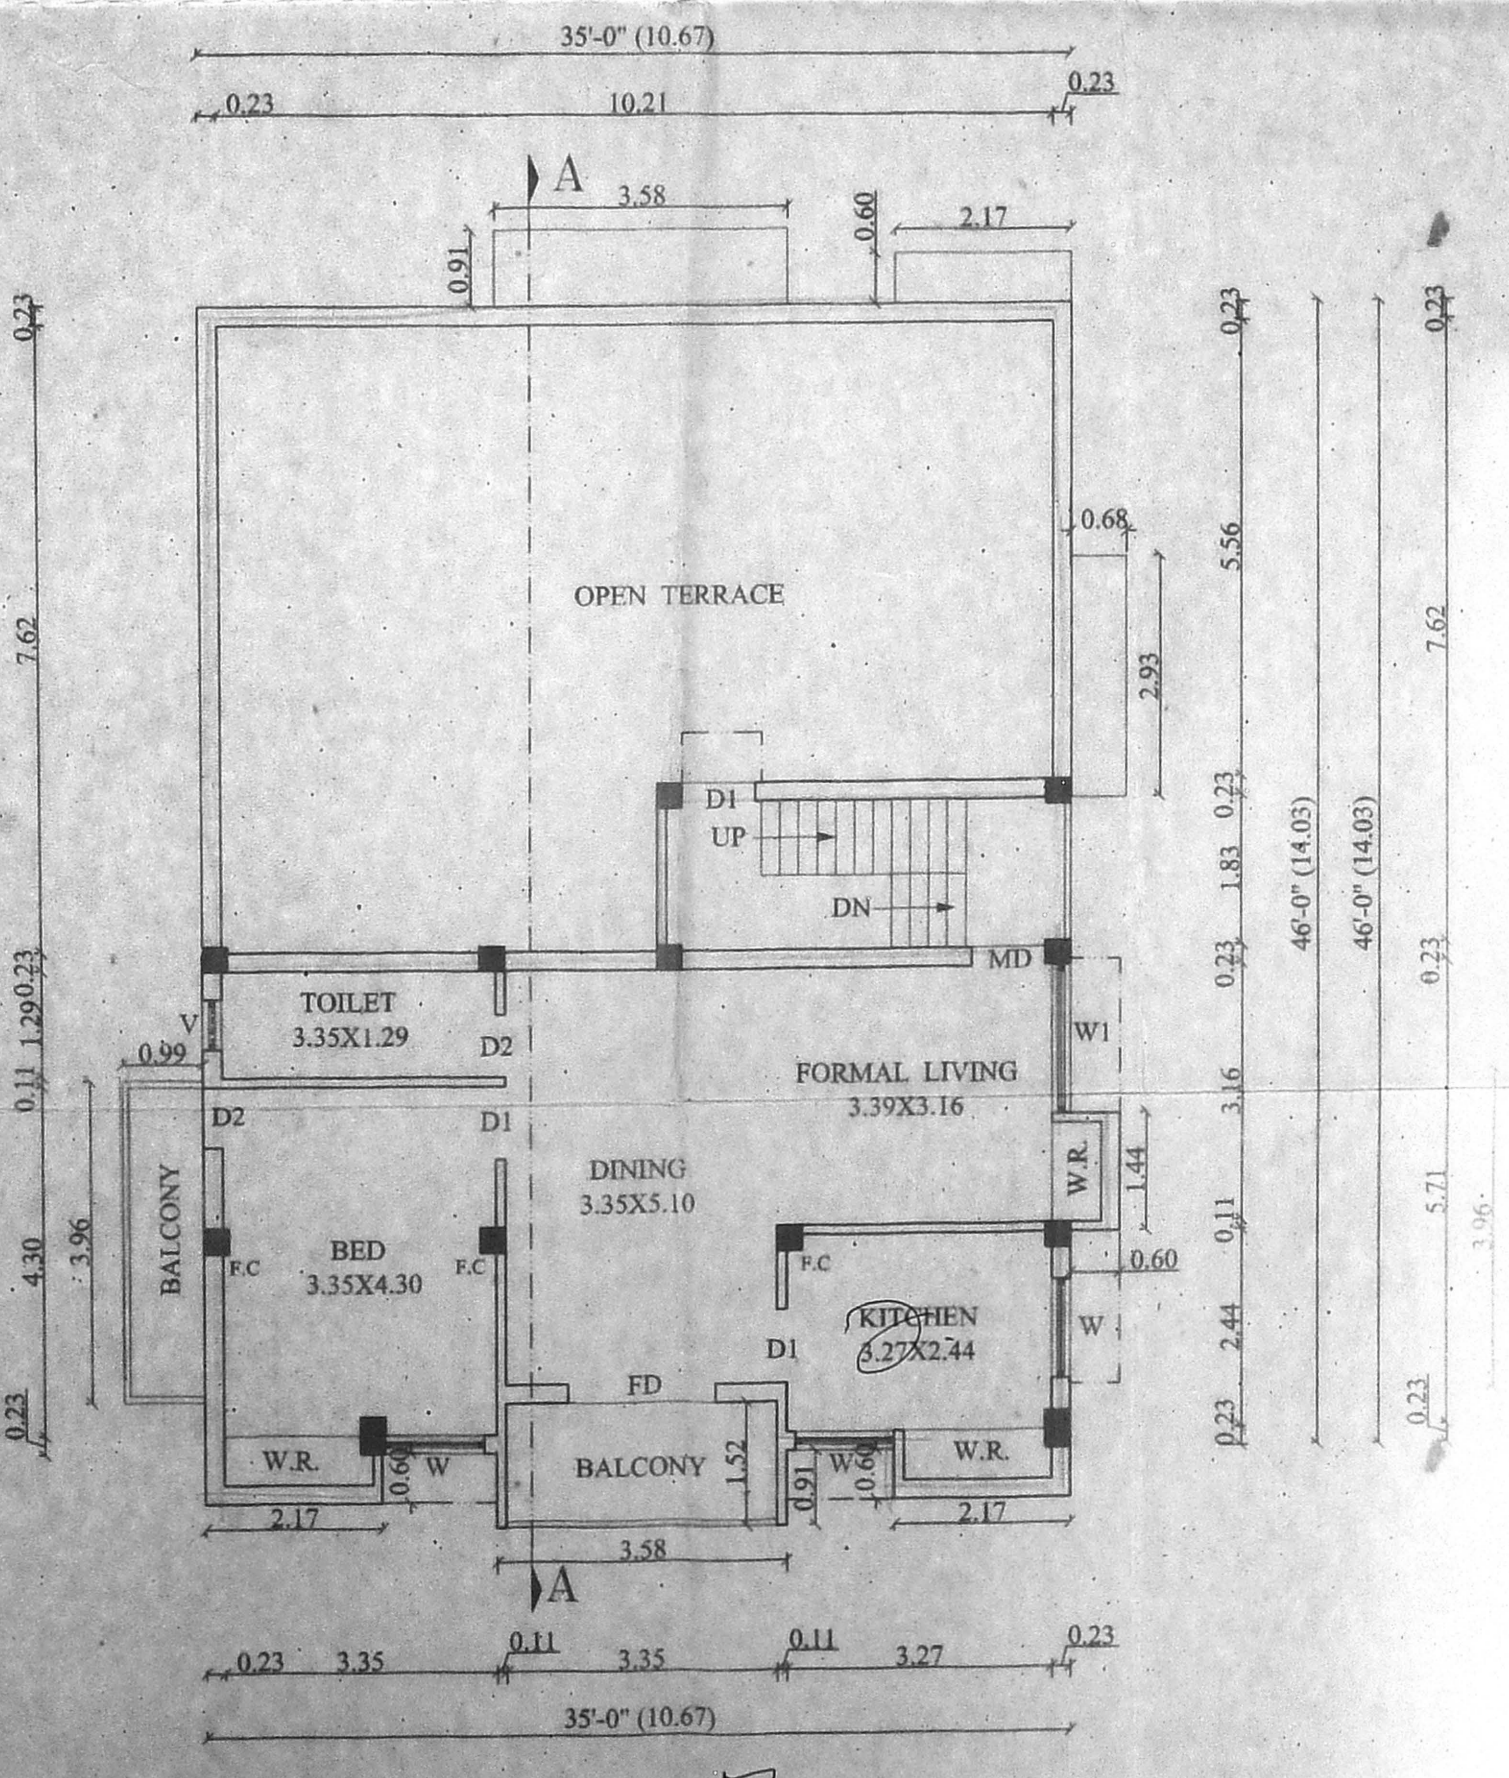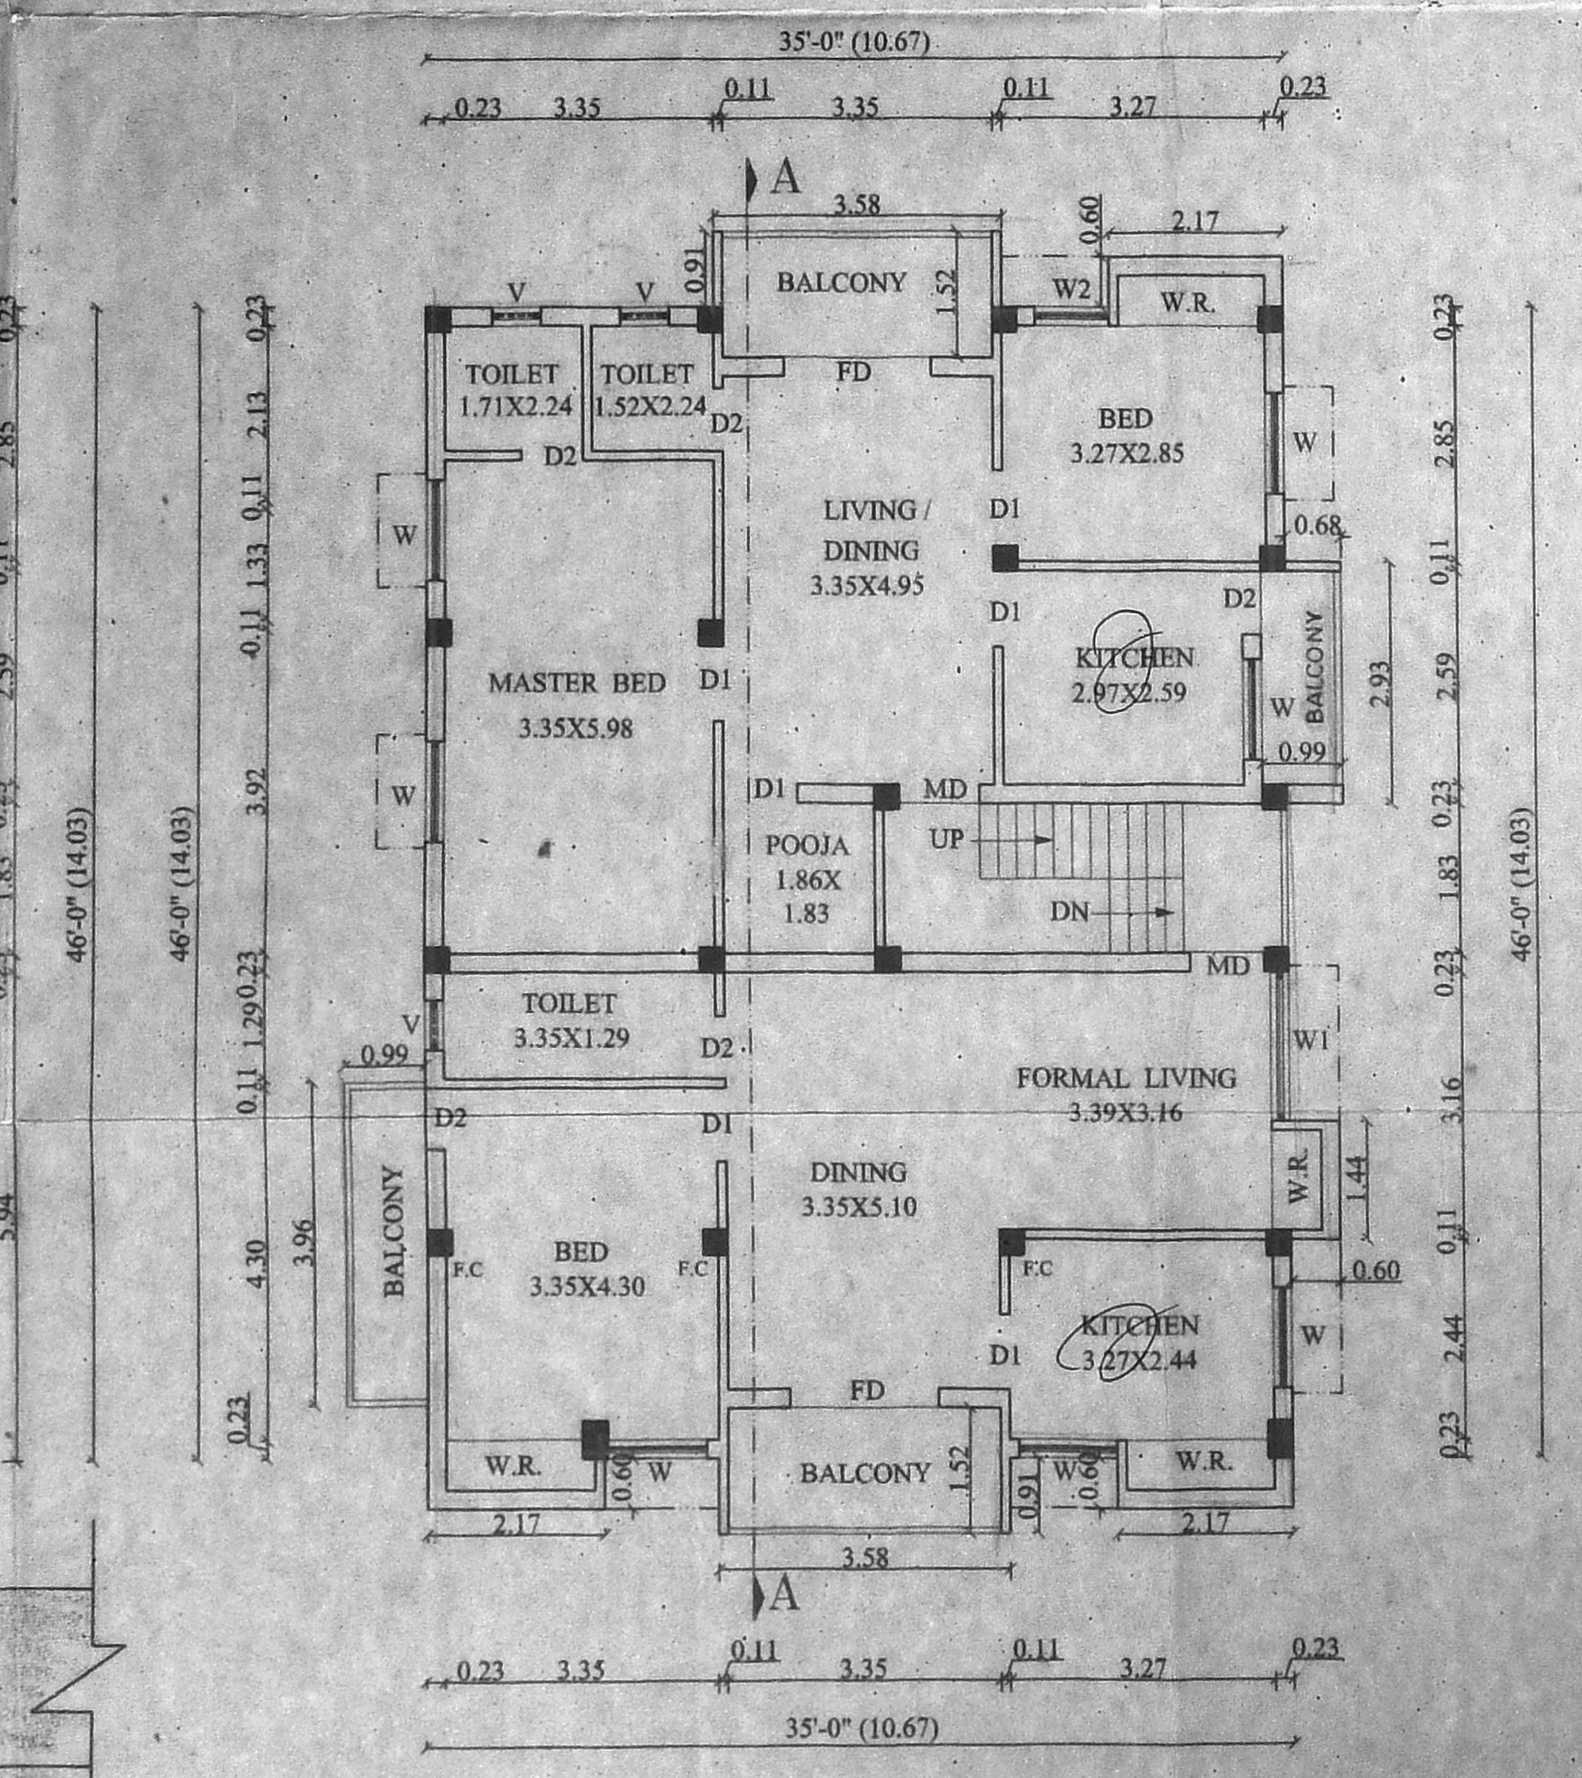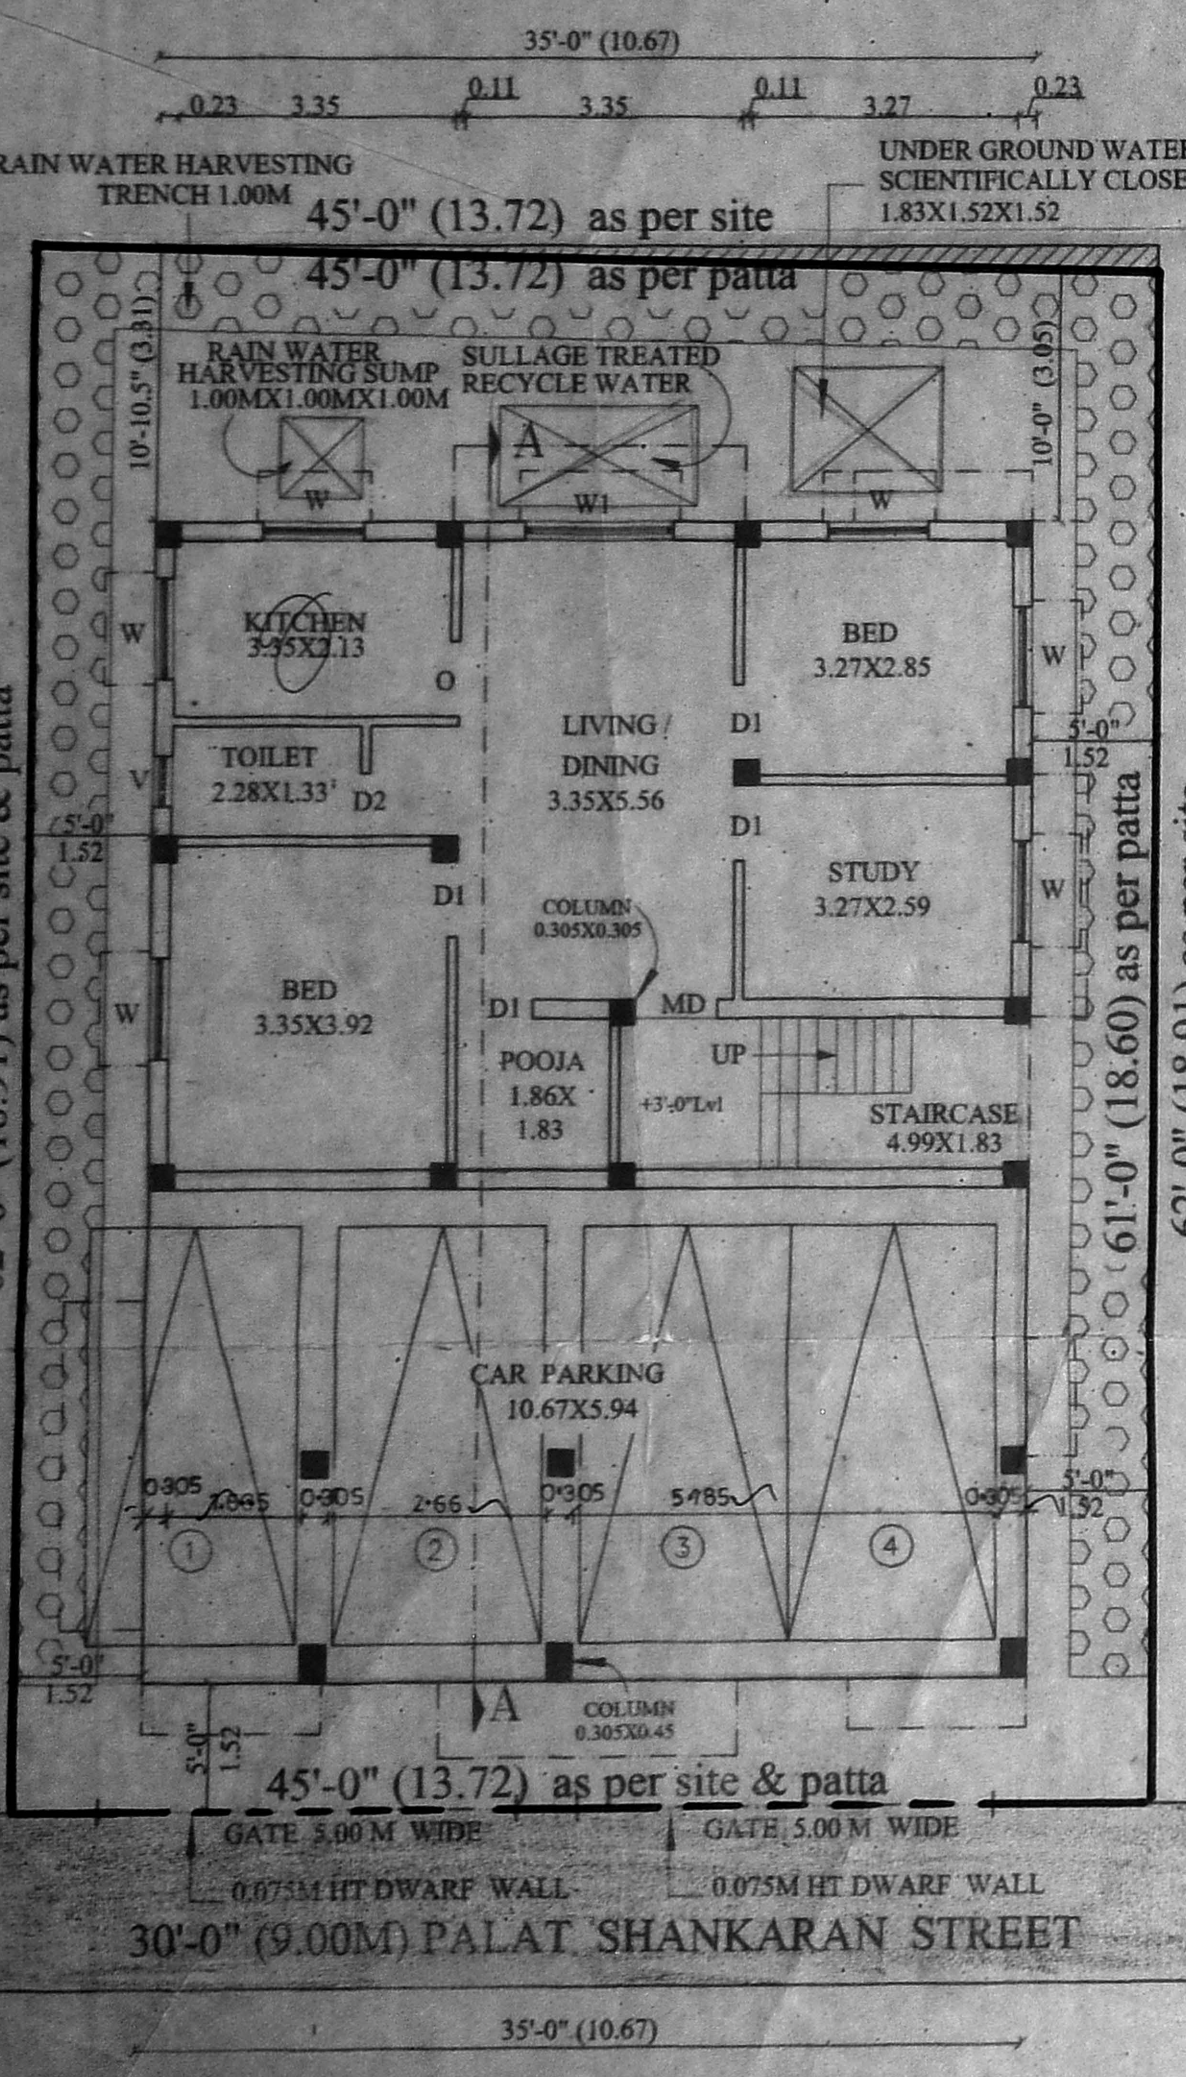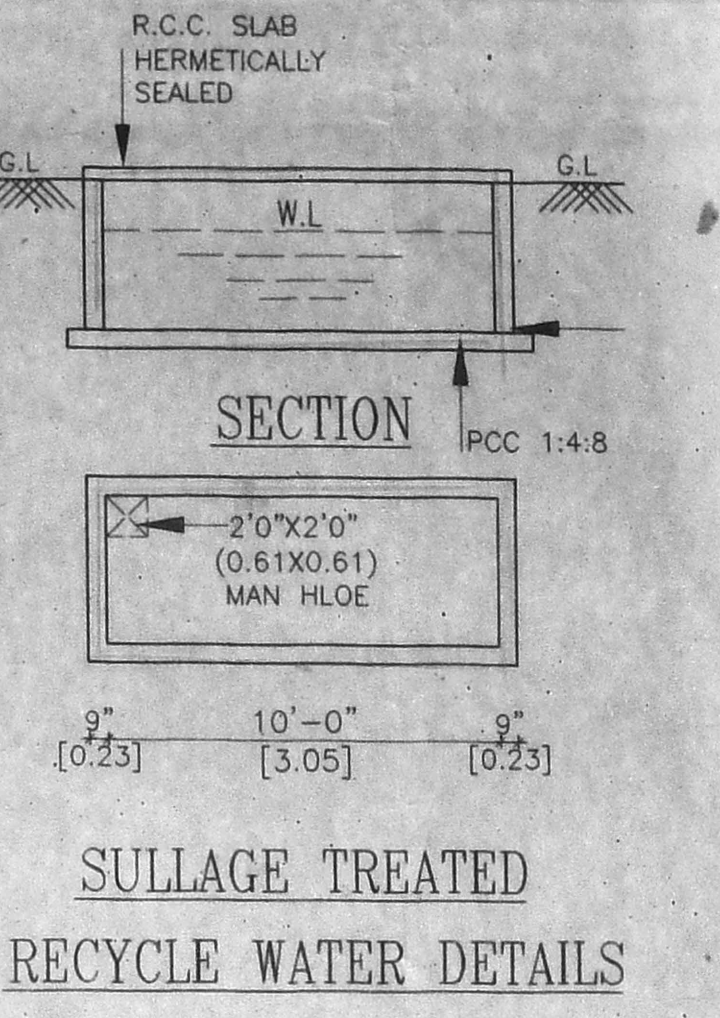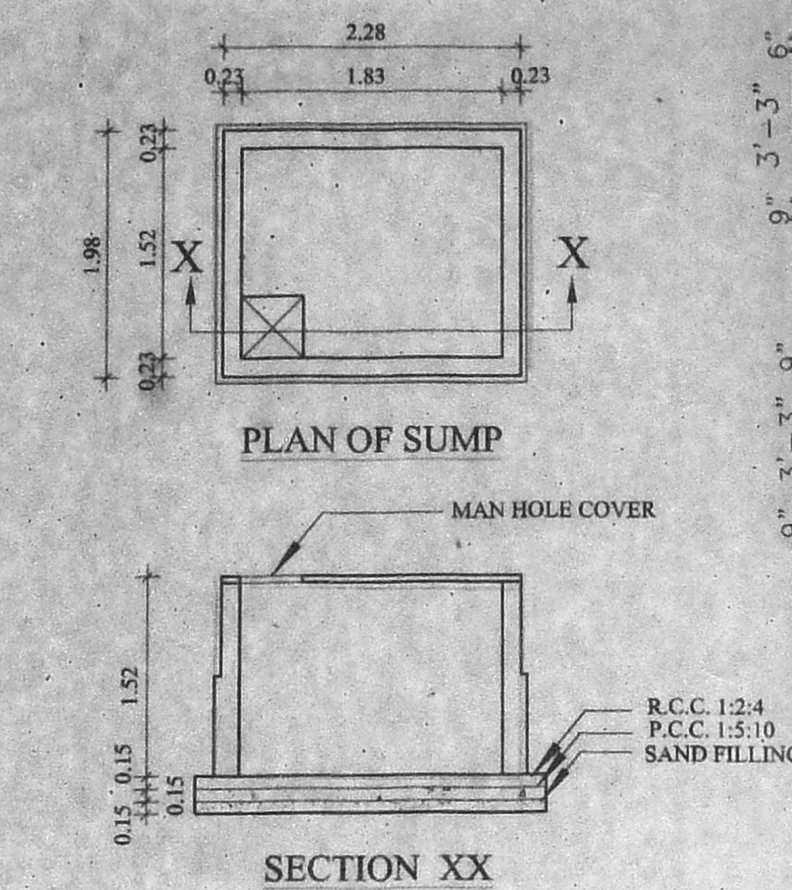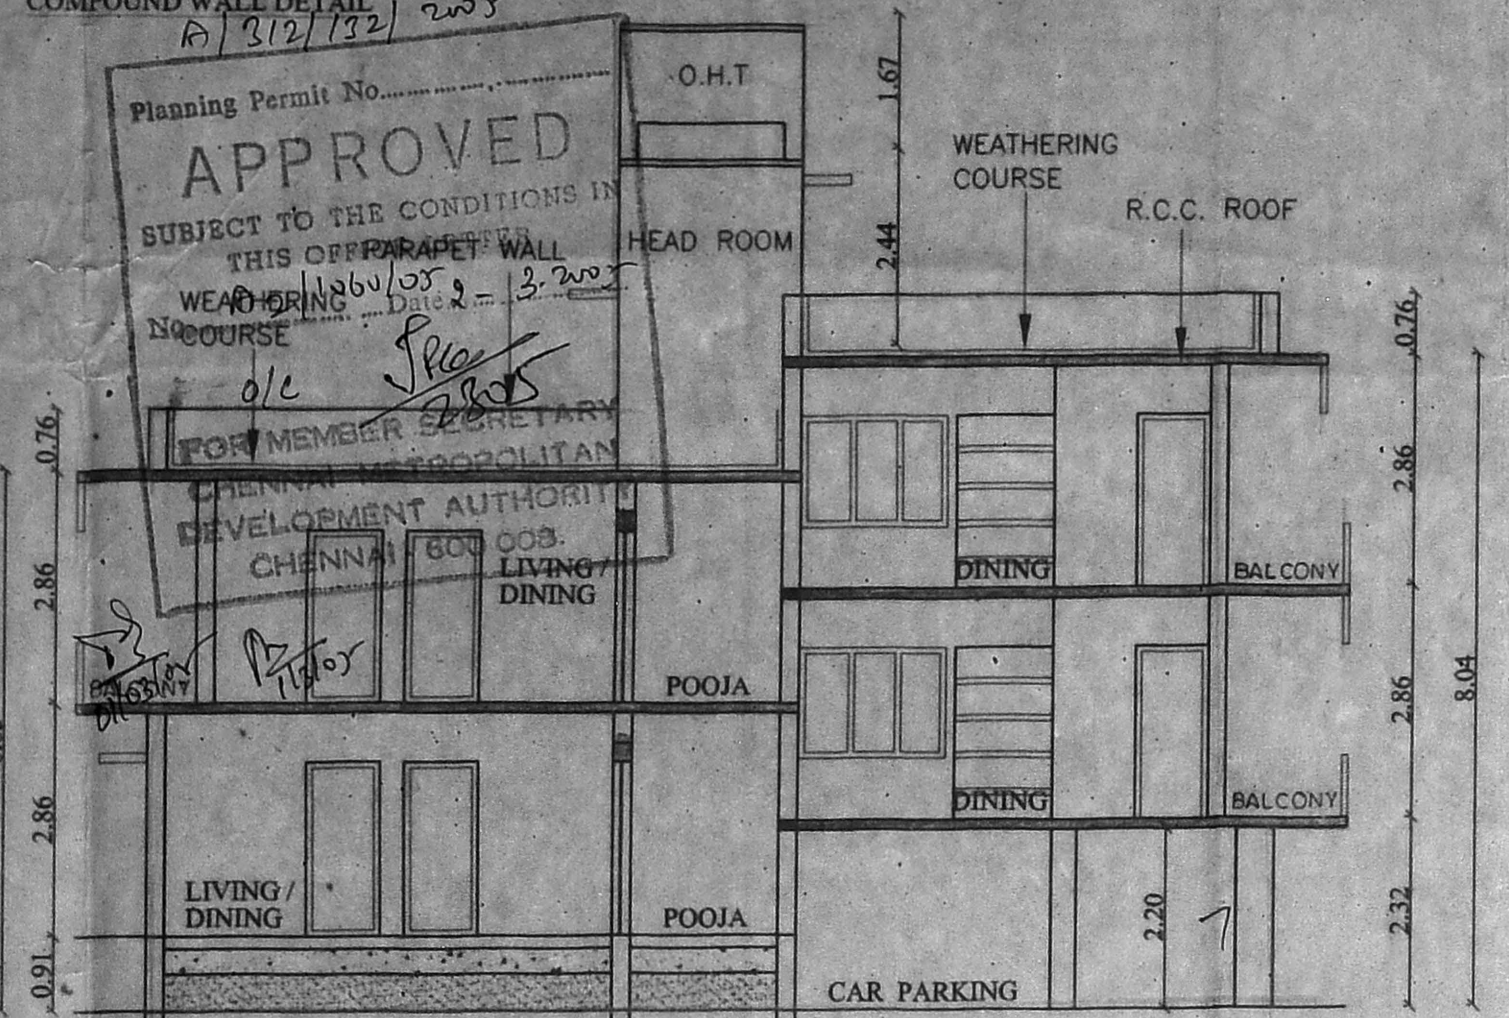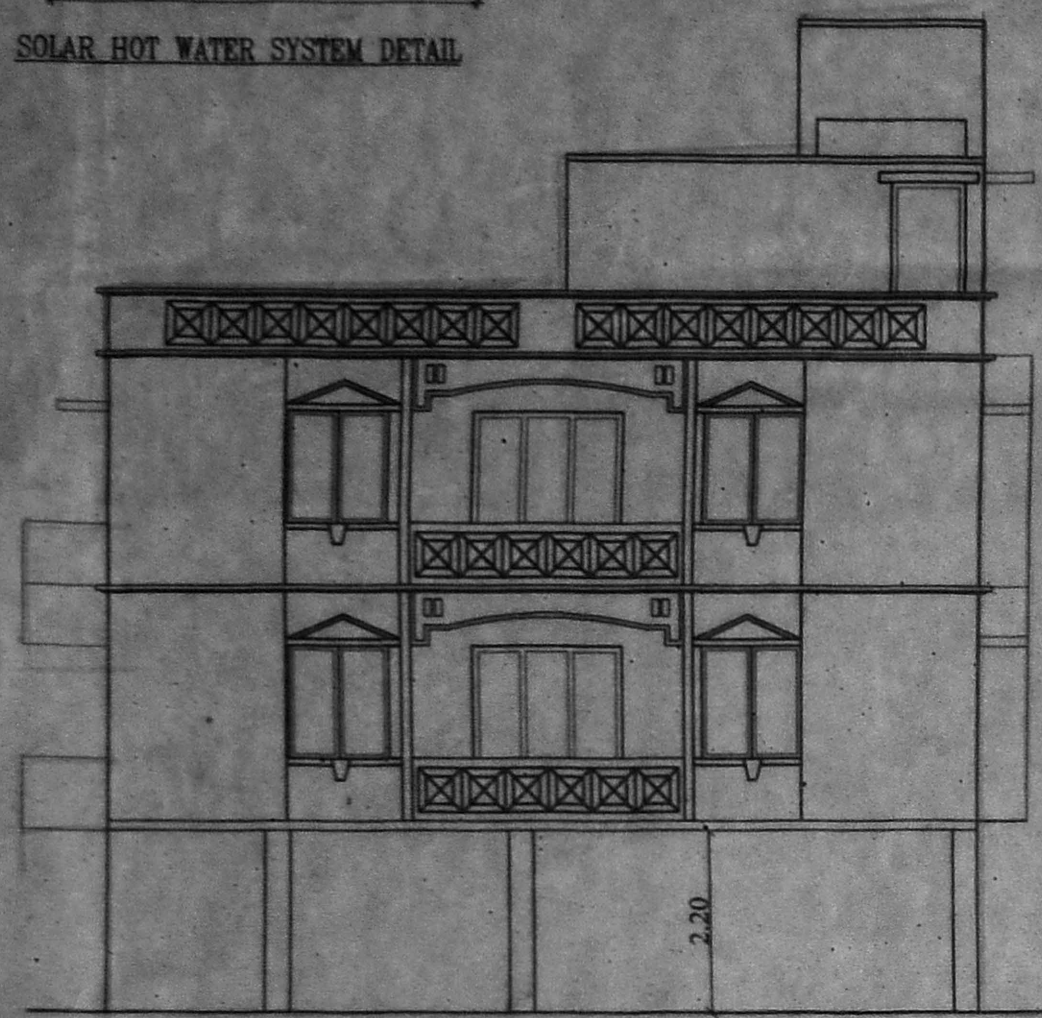

SITE CUM STILT / GROUND FLOOR PLAN

FIRST FLOOR PLAN

SECOND FLOOR PLAN PART

TERRACE FLOOR PLAN