




ELEVATION

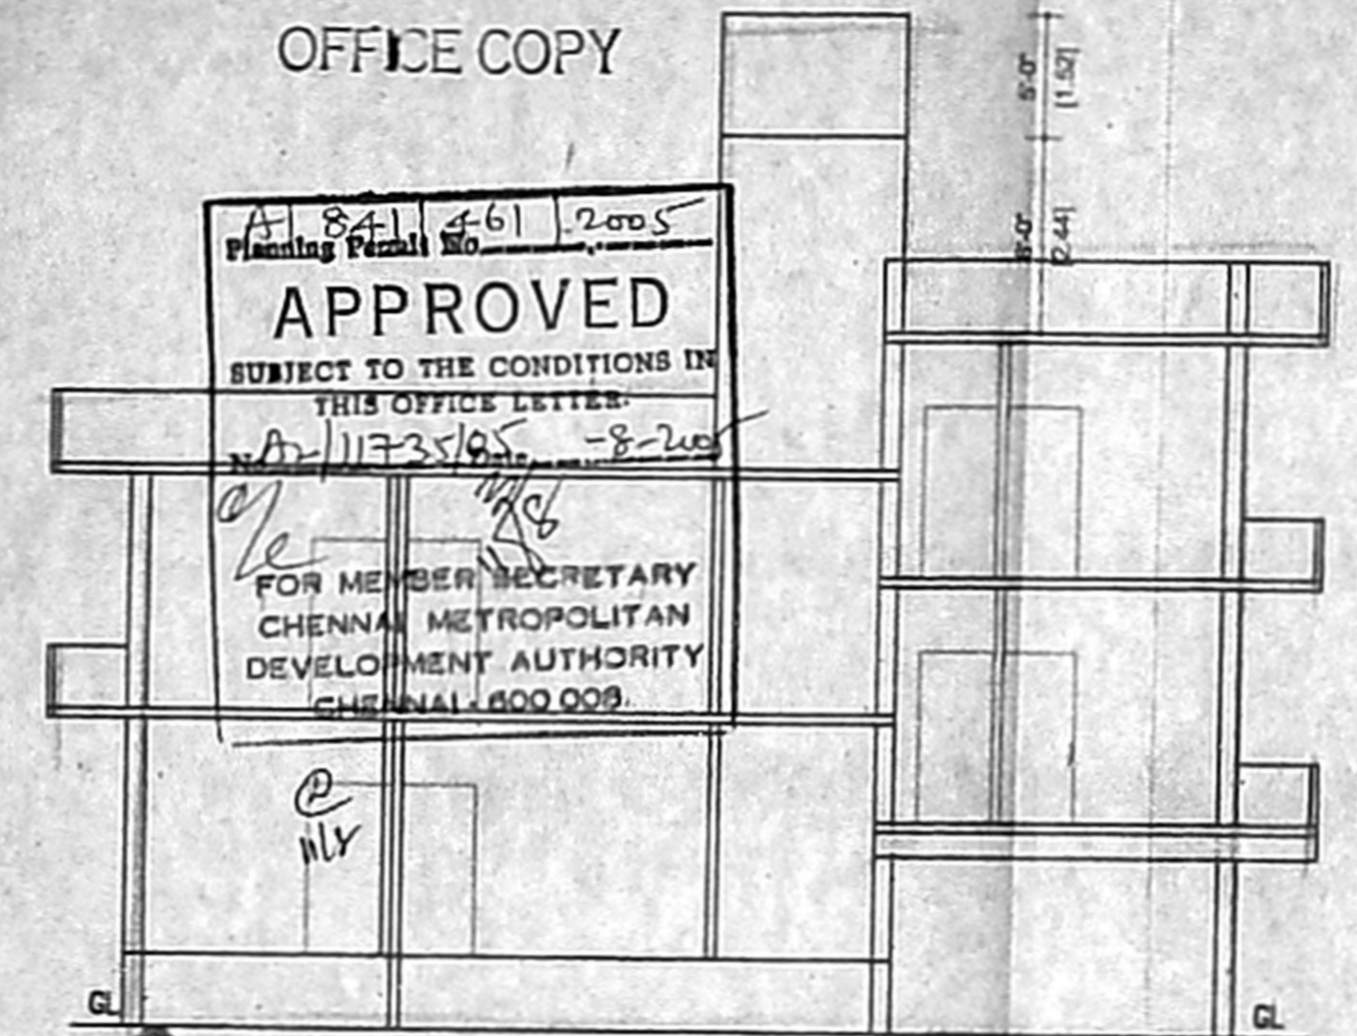


SECTION ON AB

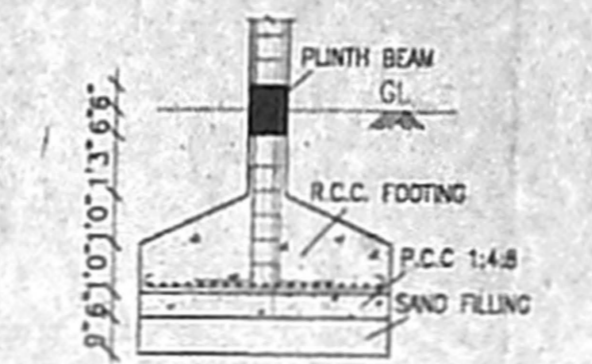


FOUNDATION DETAIL

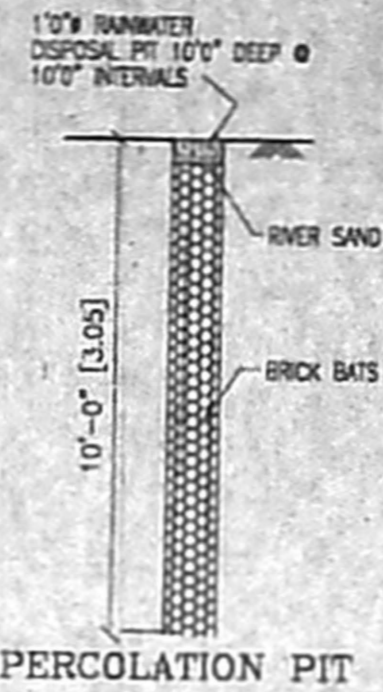

PERCOLATION PIT

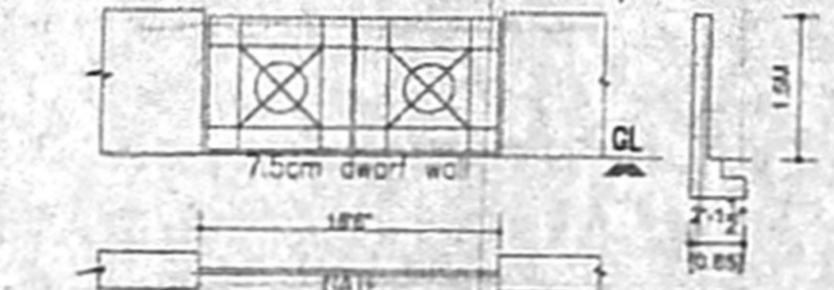


COMPOUND WALL/DWARF WALL DETAIL

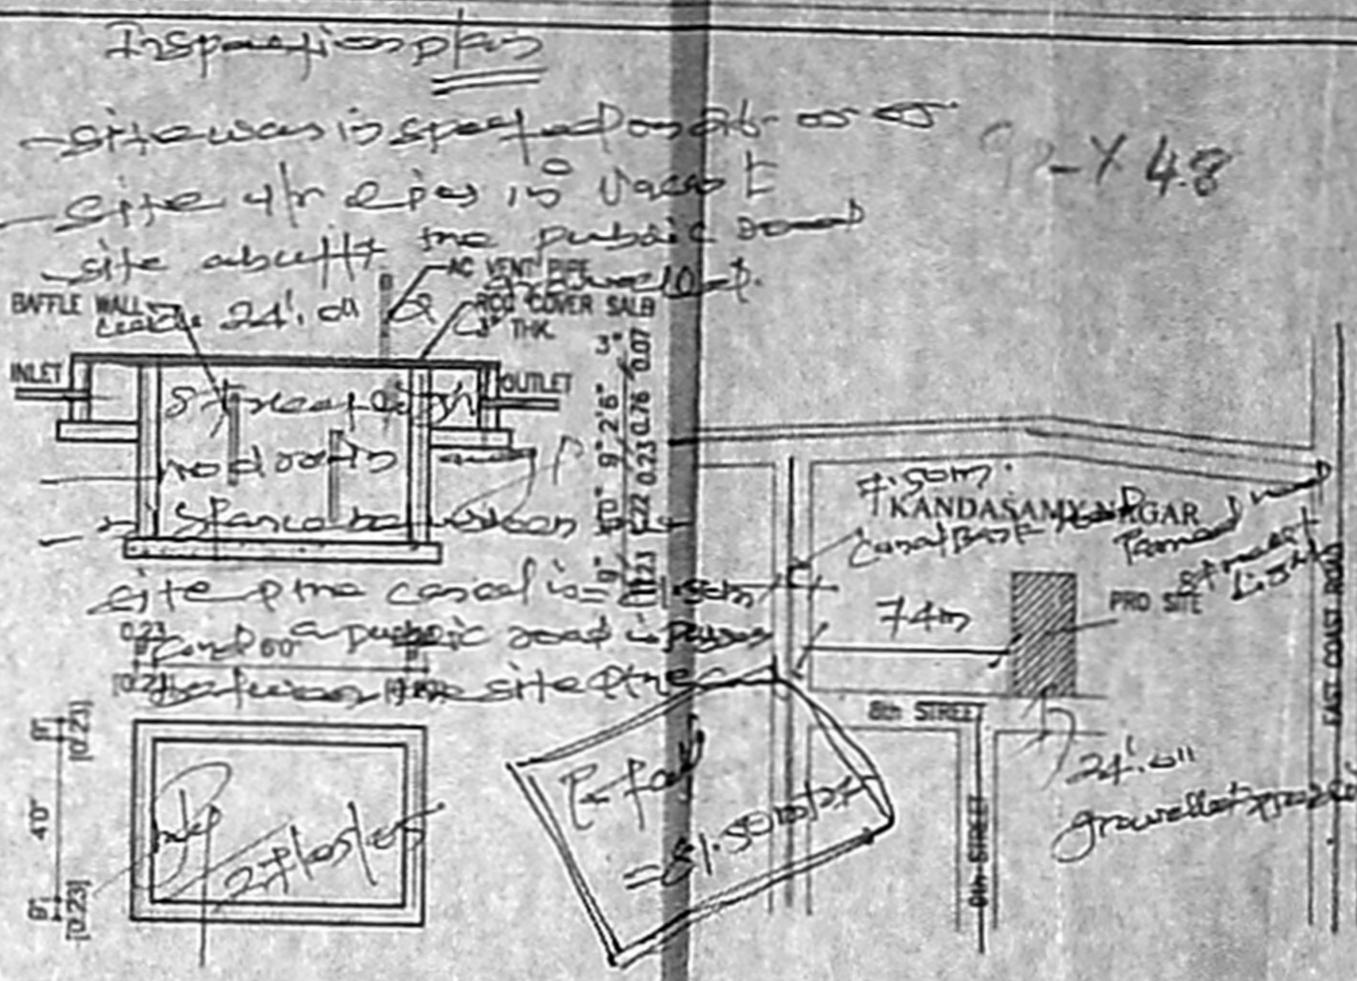


SEPTIC TANK DETAIL


KEY PLAN NOT TO SCALE

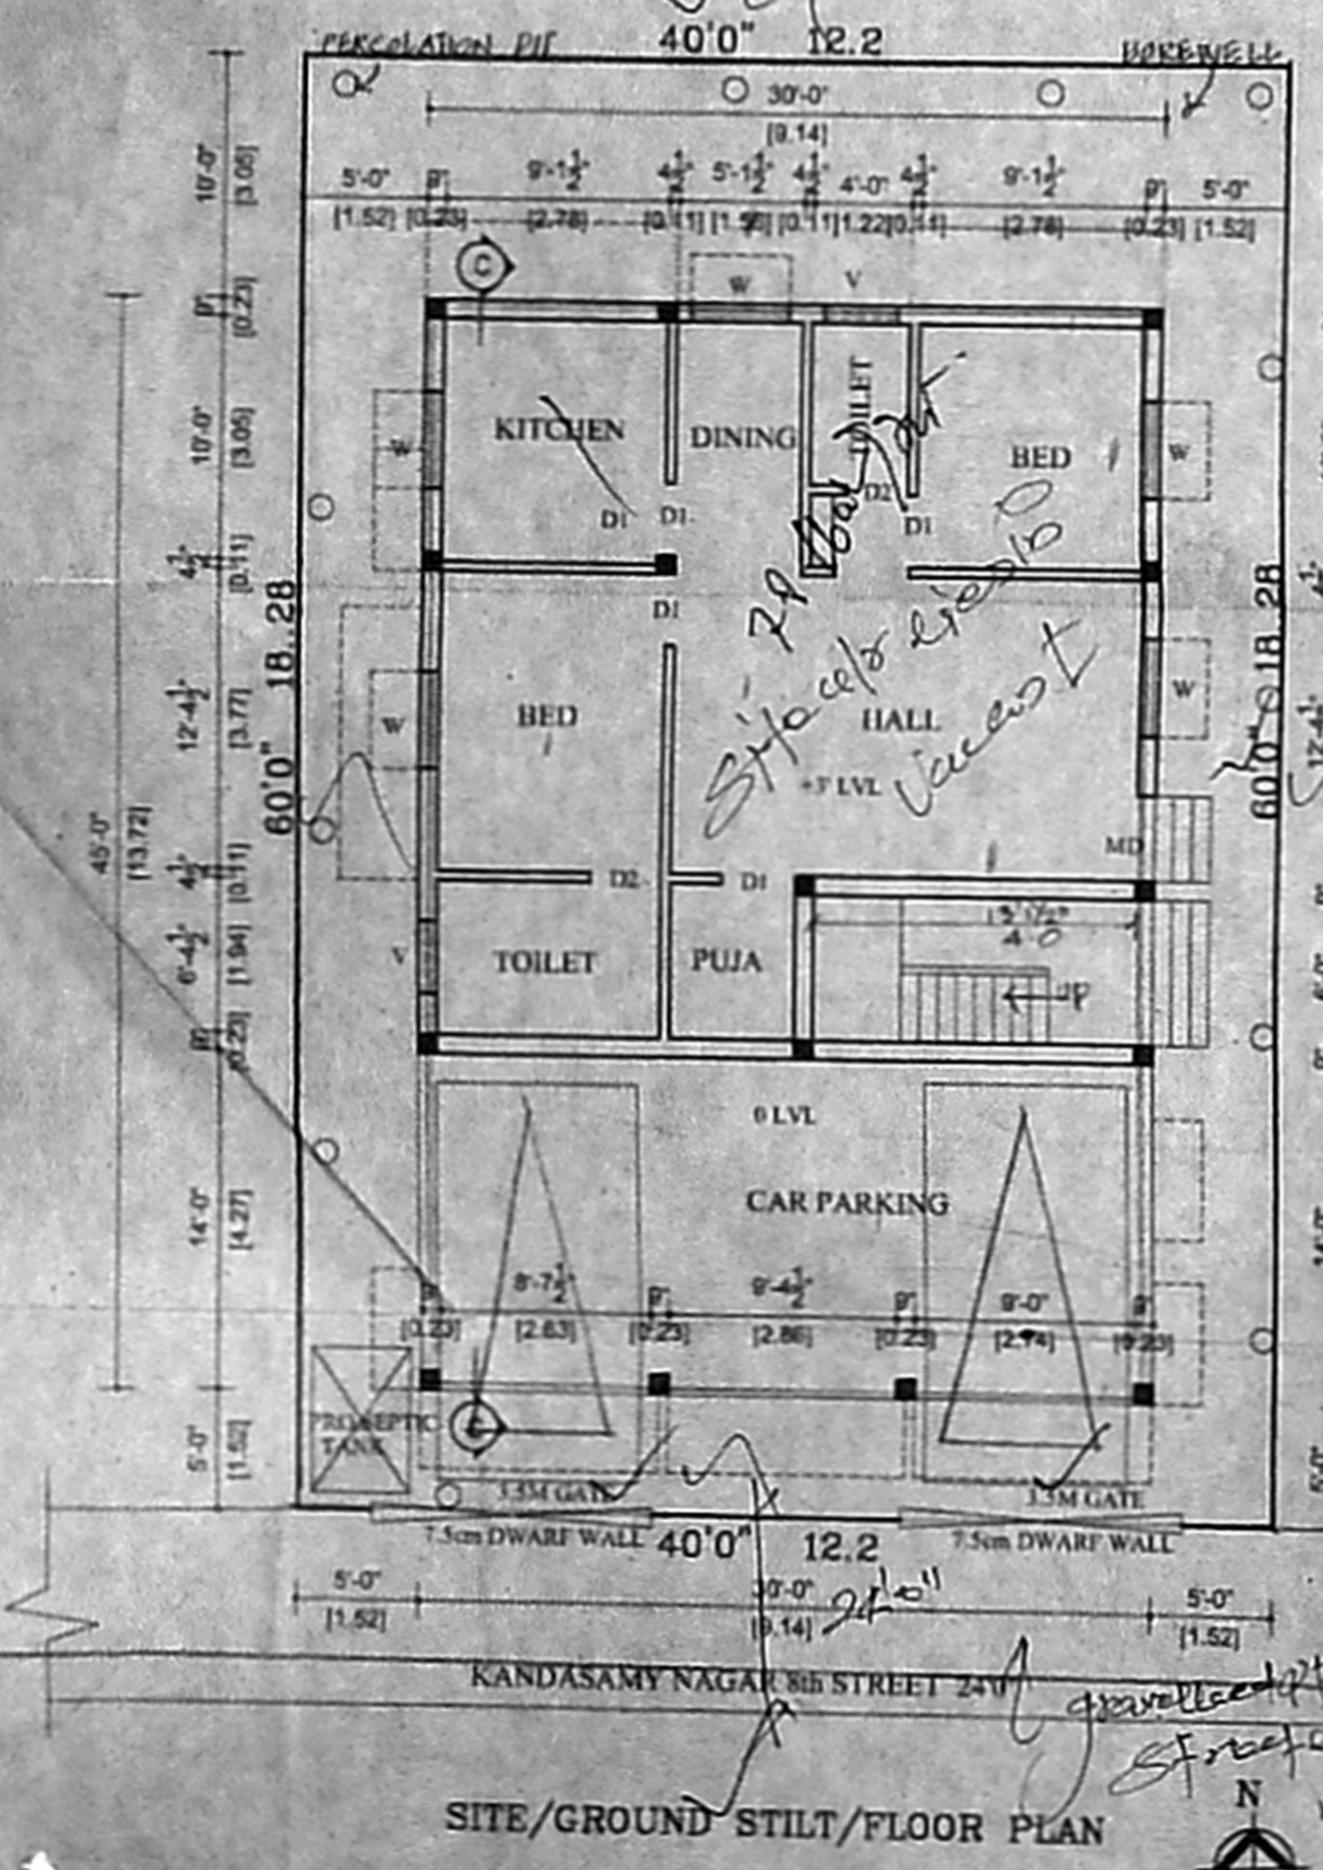


SITE/GROUND-STILT/FLOOR PLAN

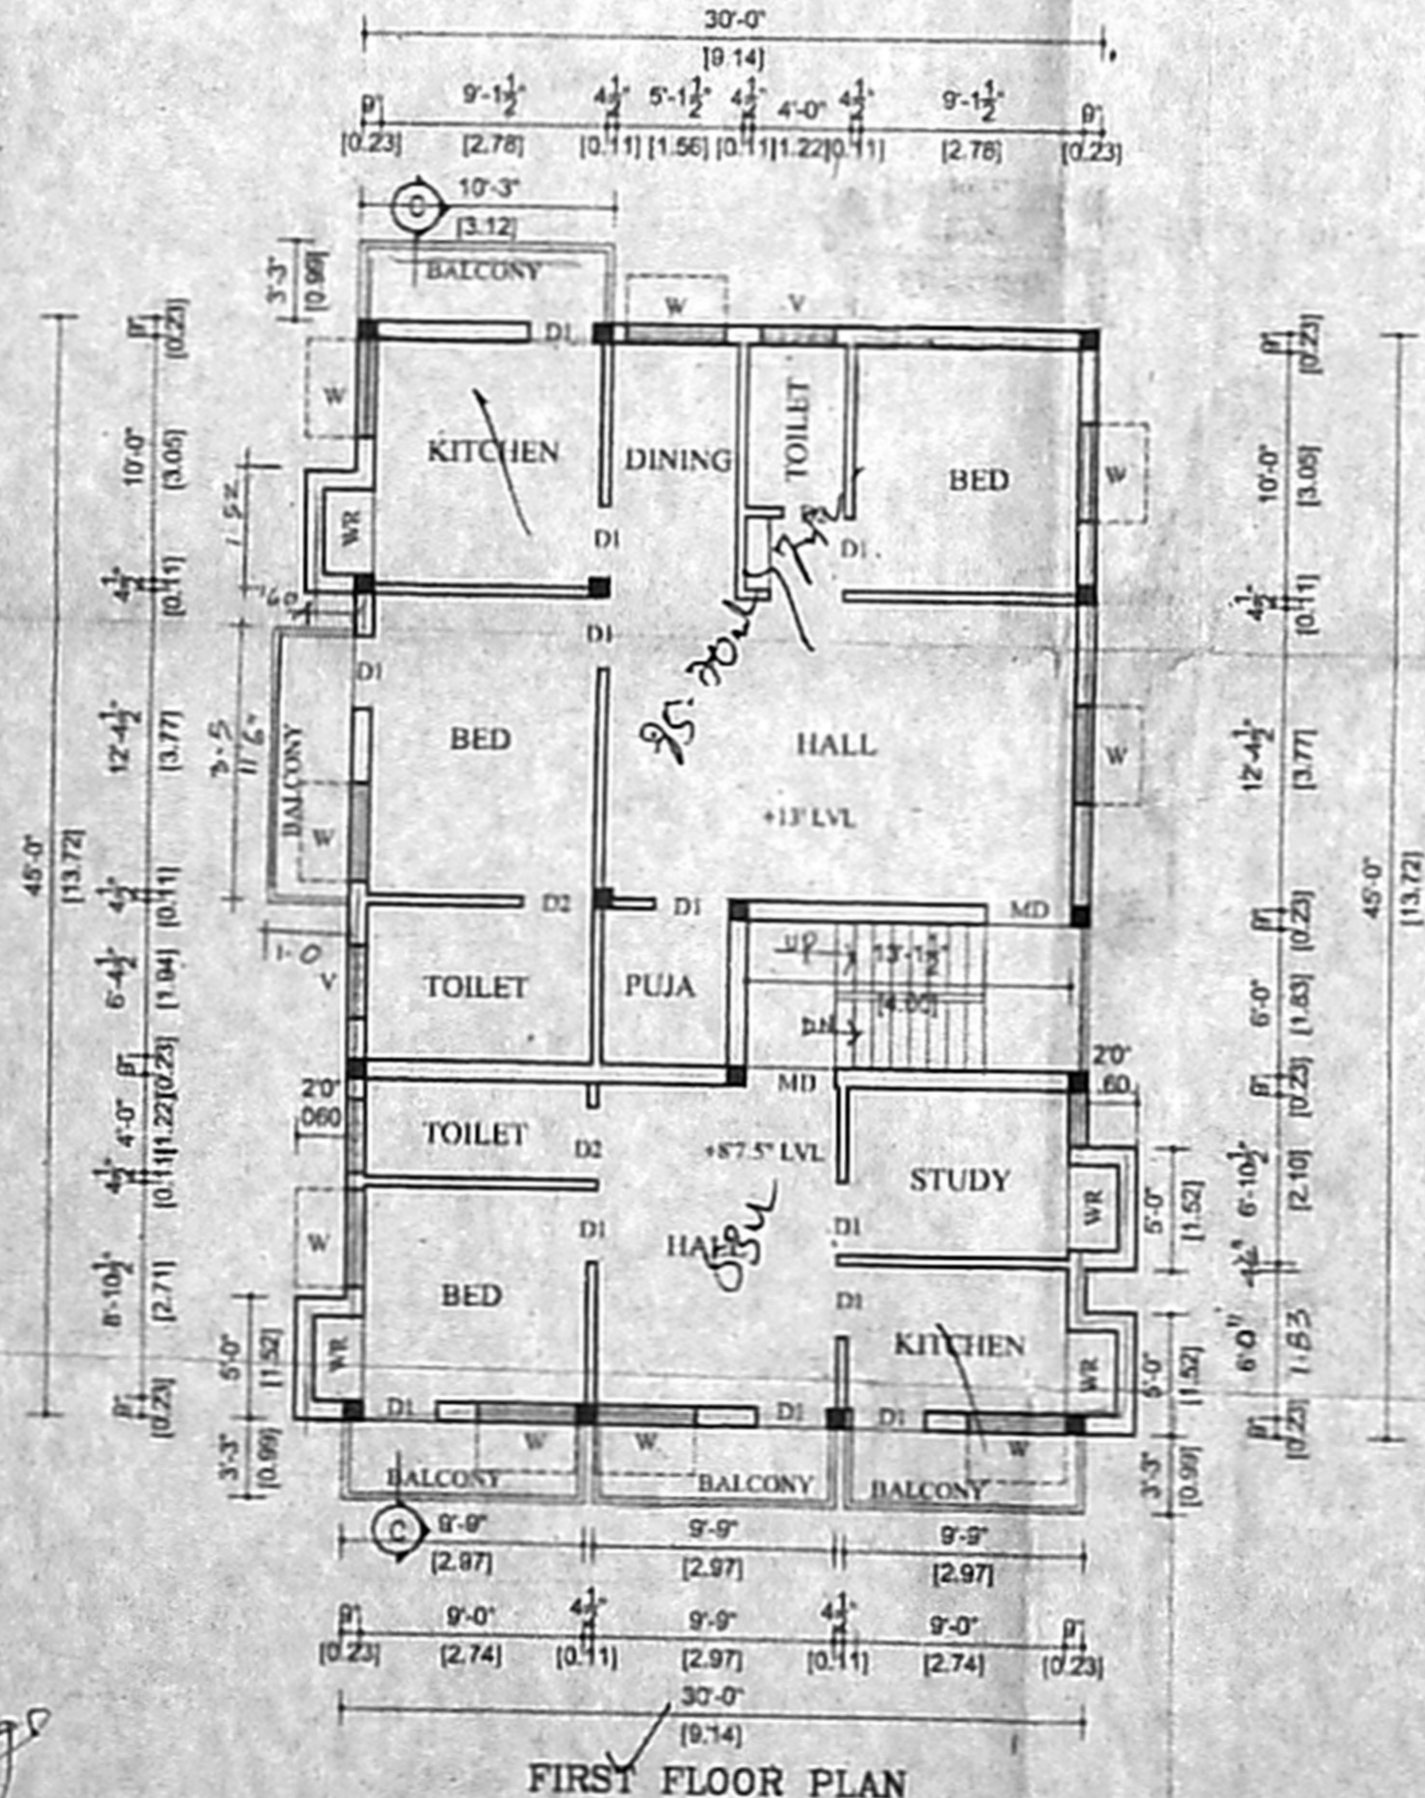

FIRST FLOOR PLAN

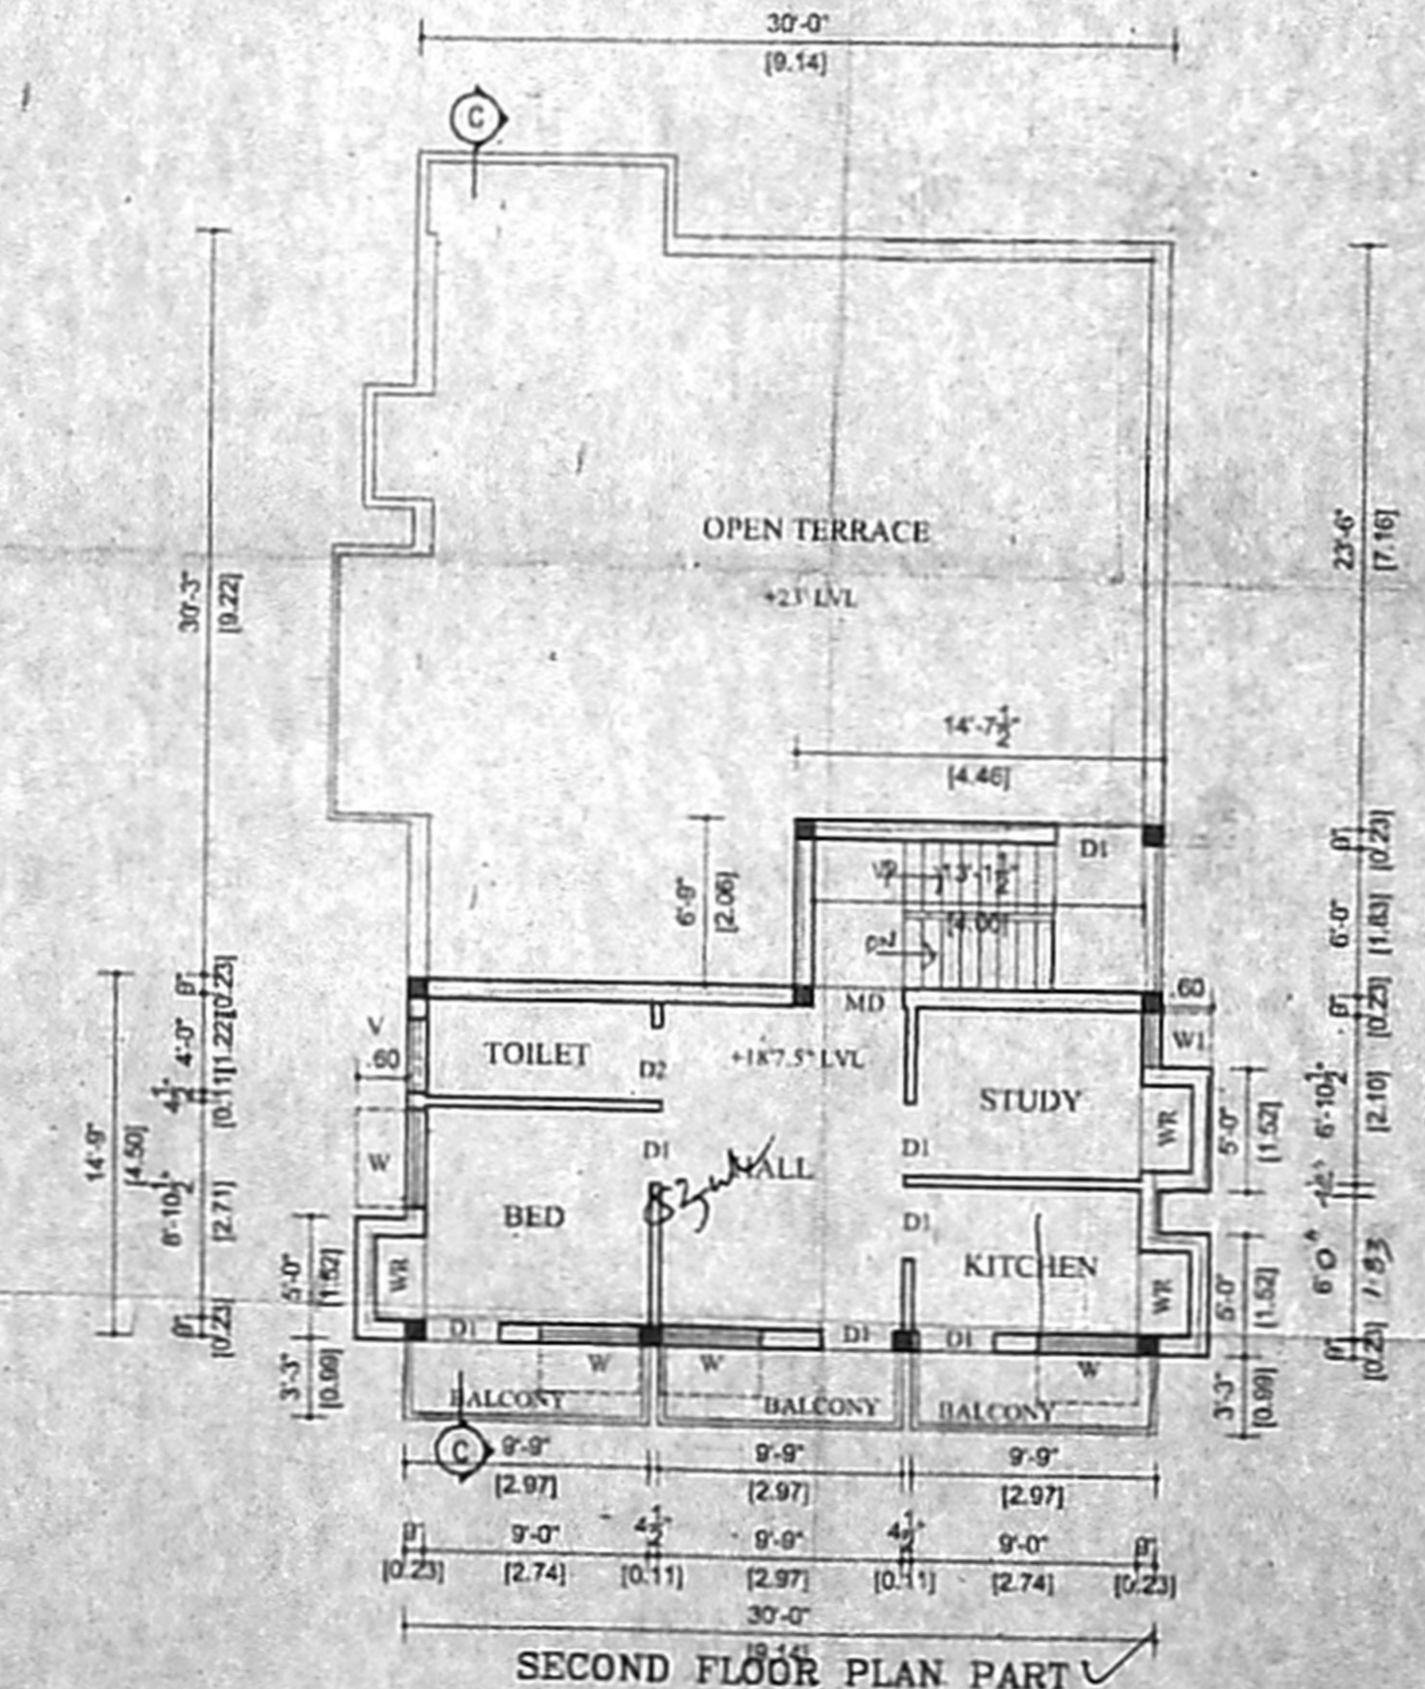

SECOND FLOOR PLAN PART

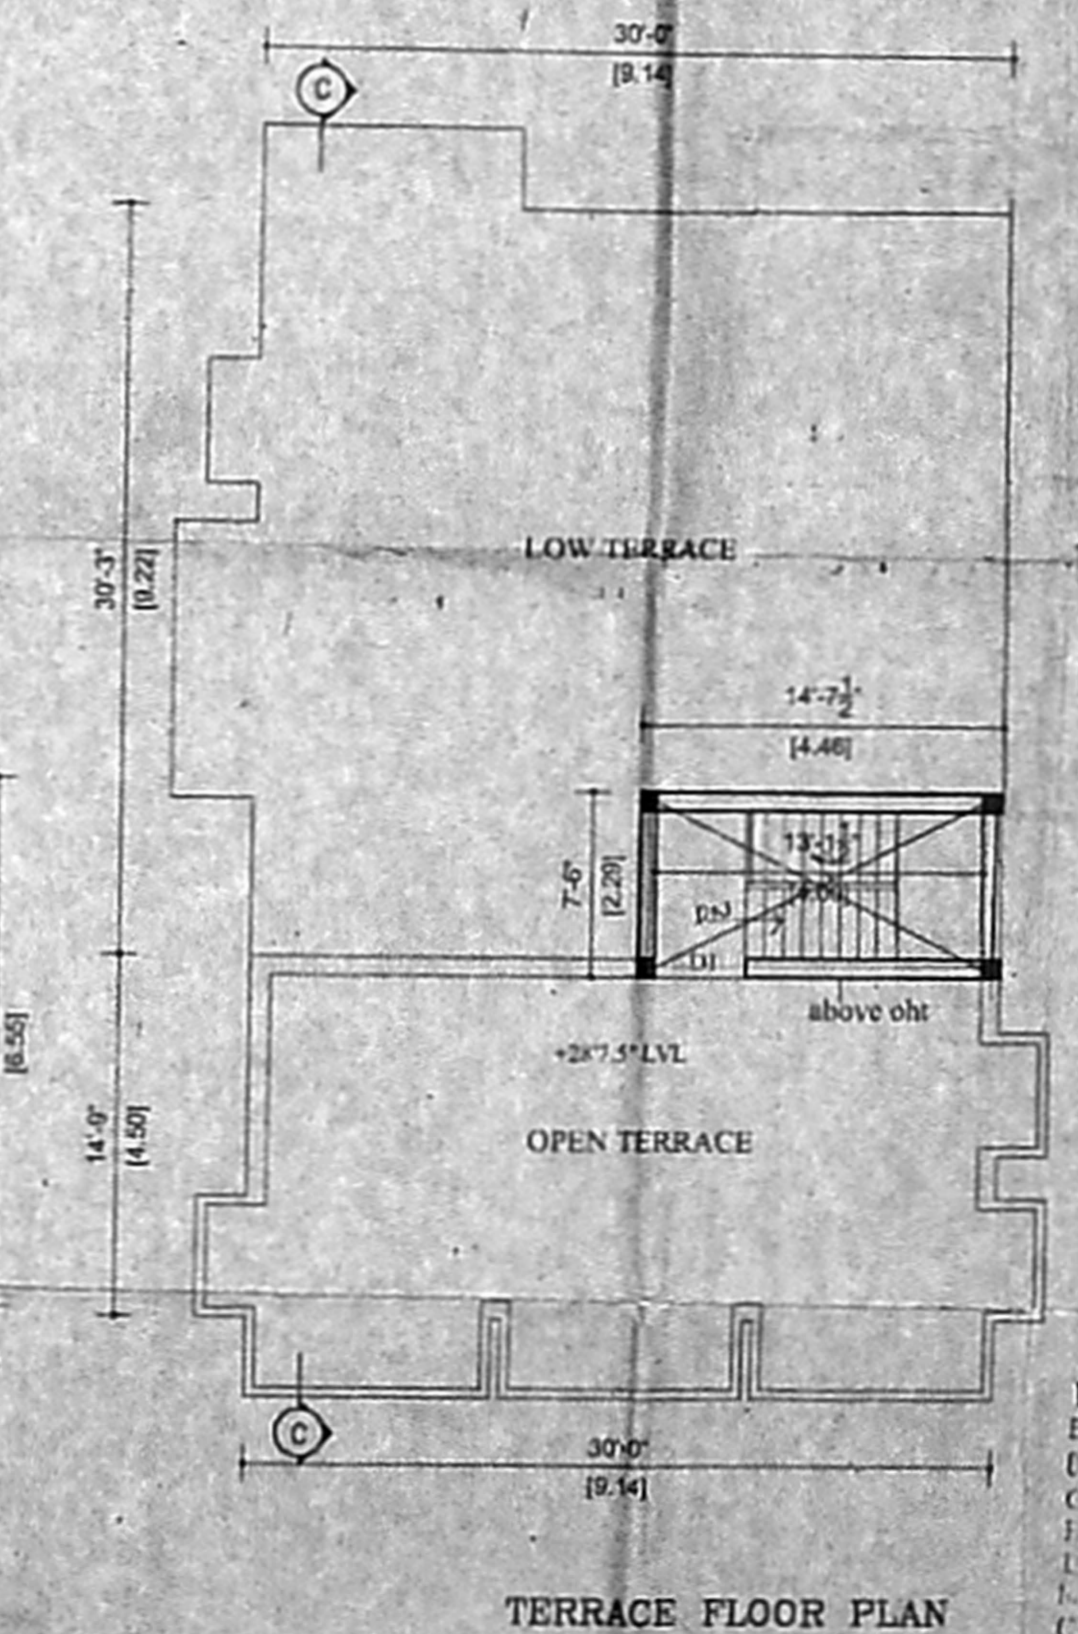

TERRACE FLOOR PLAN

PLAN SHOWING THE PRO. CONSTN. OF RESIDENTIAL BUILDING IN S.NO 96,97 [asper doc.] PLOT NO.38, KANDASAMY NAGAR, PALAVAKKAM VILLAGE, ST. THOMAS MOUNT. P.U.CHENNAI.

SCALE 1" TO 8' OMDA "A" CHANNEL
C.No. A2/11736/07
SPECIFICATION
• FOUNDATION IN R.C.C 1:2:4 MIX WITH NECESSARY REINFC. AND
• REINFORCEMENTS OVER P.C.C. IN SAND FILLING.
• BRICKWORK IN CM-1:3 MIX USING BRICKS
• ALL R.C.C WORKS ARE IN 1:2:4 MIX WITH REINFORCEMENTS.
• FLOORING CONCRETE 1:4:8 MIX WITH SAND WITH CERAMIC TILES JOINERIES ARE IN TEAKWOOD.

JOINERY:-

TYPE	DESCRIPTION	SIZE
MD	DOOR	3'6"X7'0"
D1		3'0"X7'0"
D2		2'6"X7'0"
W		4'0"X4'6"
V	VENTILATOR	3'0"X2'0"

AREA STATEMENT:-

DESCRIPTION	SQ.FT	SQ.M
PLOT AREA	2400	222.96
GROUND FLOOR	930	86.40
STILT FLOOR	420	39.02
FIRST FLOOR	1956	181.55
SECOND FLOOR	667	61.90
TOTAL	2400	222.96

COV. 64.5% FSI 1.31

COLOUR CODE:-



OWNER'S SIGNATURE: *T. Ravichandra*
ER. K. SELVAN, B.E. (CIVIL), AMIE, C. Eng (I), M.V., CHARTERED ENGINEER & APPROVED VALUER, CLASSIFIED BY THE BOARD OF ARCHITECTS, CHENNAI. S. ATHIYANAN, B.E., CHARTERED ENGINEER, BLOKCHAM, L. SURESH, CHARTERED ENGINEER, No. 15, 16, 17, 100. NEAR JAYAPURAM SCHOOL, 6, Nallamuri Street, T. Nagar, Chennai-17. Ph: 28154624. CELL No. 9841282950. Mobile: 91036440.

LICENSED SURVEYOR: