

PLAN SHOWING THE PROPOSED CONSTRUCTION OF A RESIDENTIAL BUILDING AT DOOR NO. 51 (OLD NO. 29), L.L.C COLONY, (NERKUNDRAM PATH), VADAPALAM, CHENNAI

T.S. NO. 57/4, BLOCK NO. 3, OF POLYUR VILLAGE, DIVISION NO. 17, ZONE VIII

SCALE - 1" = 6' 0" (1:100)

JOINERIES:-

D	DOOR	3'3" X 7'0"
D1	DOOR	3'0" X 7'0"
D2	DOOR	2'6" X 7'0"
W	WINDOW	5'0" X 4'6"
V	VENTILATOR	2'0" X 3'0"
G.W	GLASS WINDOW	6'0" X 7'0"

AREA STATEMENT:-

SO. FT	SQ. MT
PLOT EXTENT	3320.00 / 308.56
GROUND FLOOR	1557.70 / 144.75
FIRST FLOOR	2156.30 / 200.40
SECOND FLOOR	671.65 / 62.40
TOTAL AREA	4385.65 / 407.55
PLOT COVERAGE	64.94%
F.S.I	1.02
STILT FLOOR	471.05 / 43.75



COLOUR INDEX:-

PROPOSED BOUNDARY

ROAD/STREET

N

DATE: 28/08/2015
PROJECT: L.L.C COLONY (NEW)

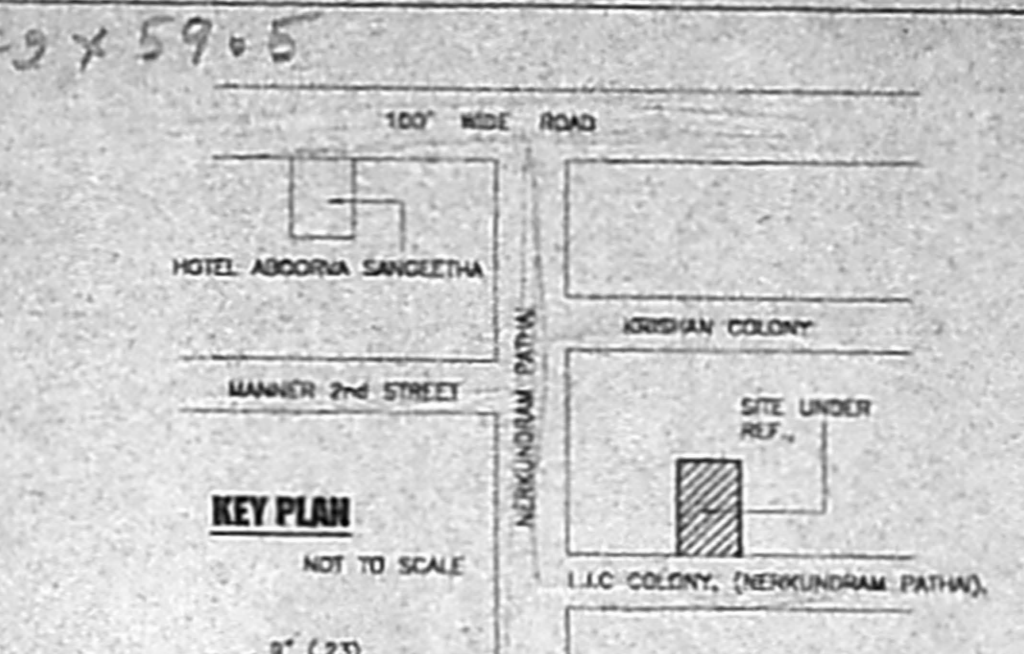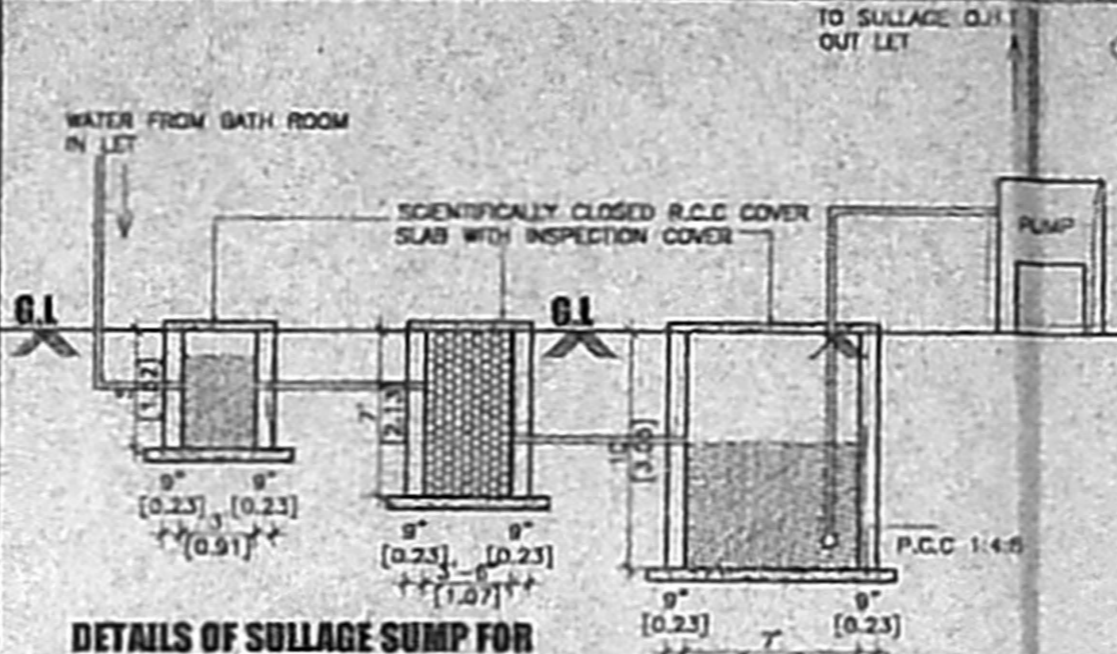

A2/1174/05














RPI

OWNER:

8.80/218/05

LICENSED SURVEYOR:-

REGISTERED CIVIL ENGINEER, CL No. 207,
COLLEGE OF ENGINEERS, STATE BANK OF INDIA,
NEW No. 3, (OLD No. 2), NORTH USMAN ROAD,
CHENNAI-600 017.
PHONE: 8343138

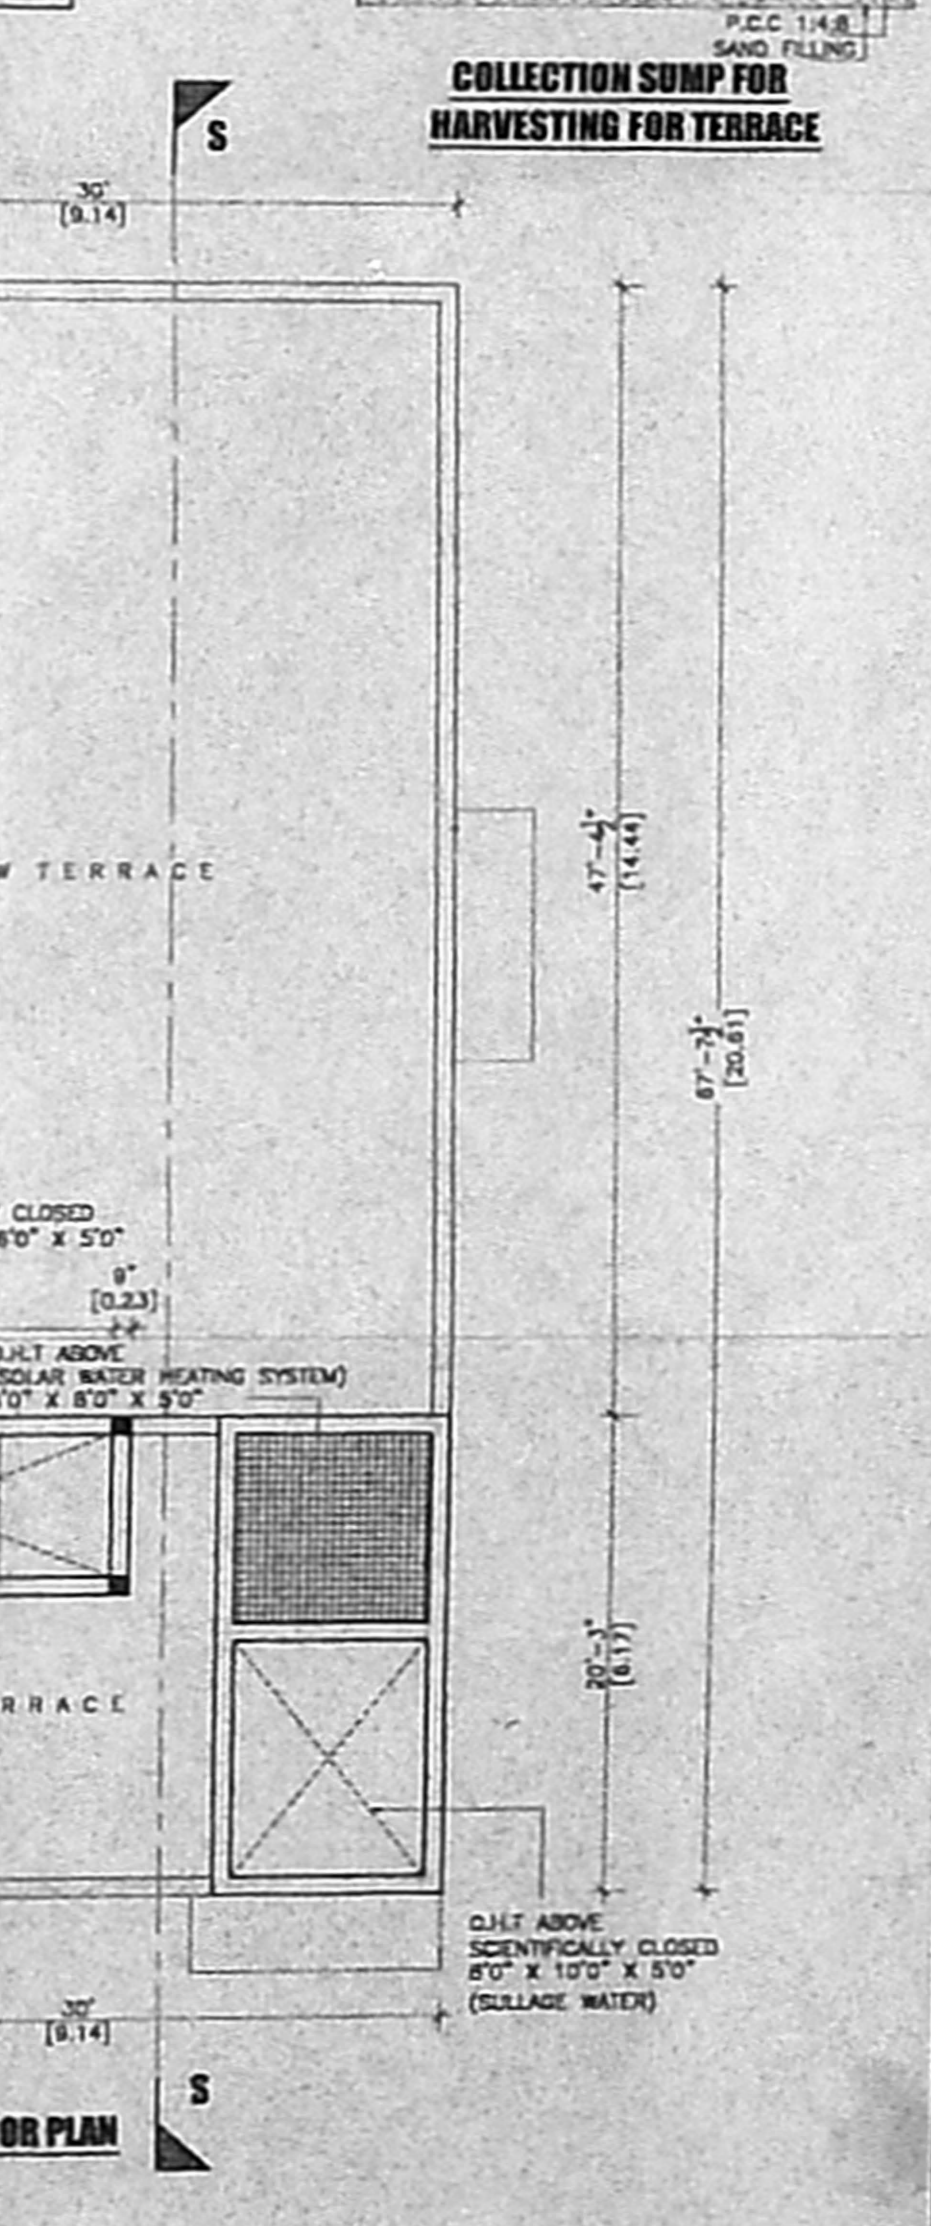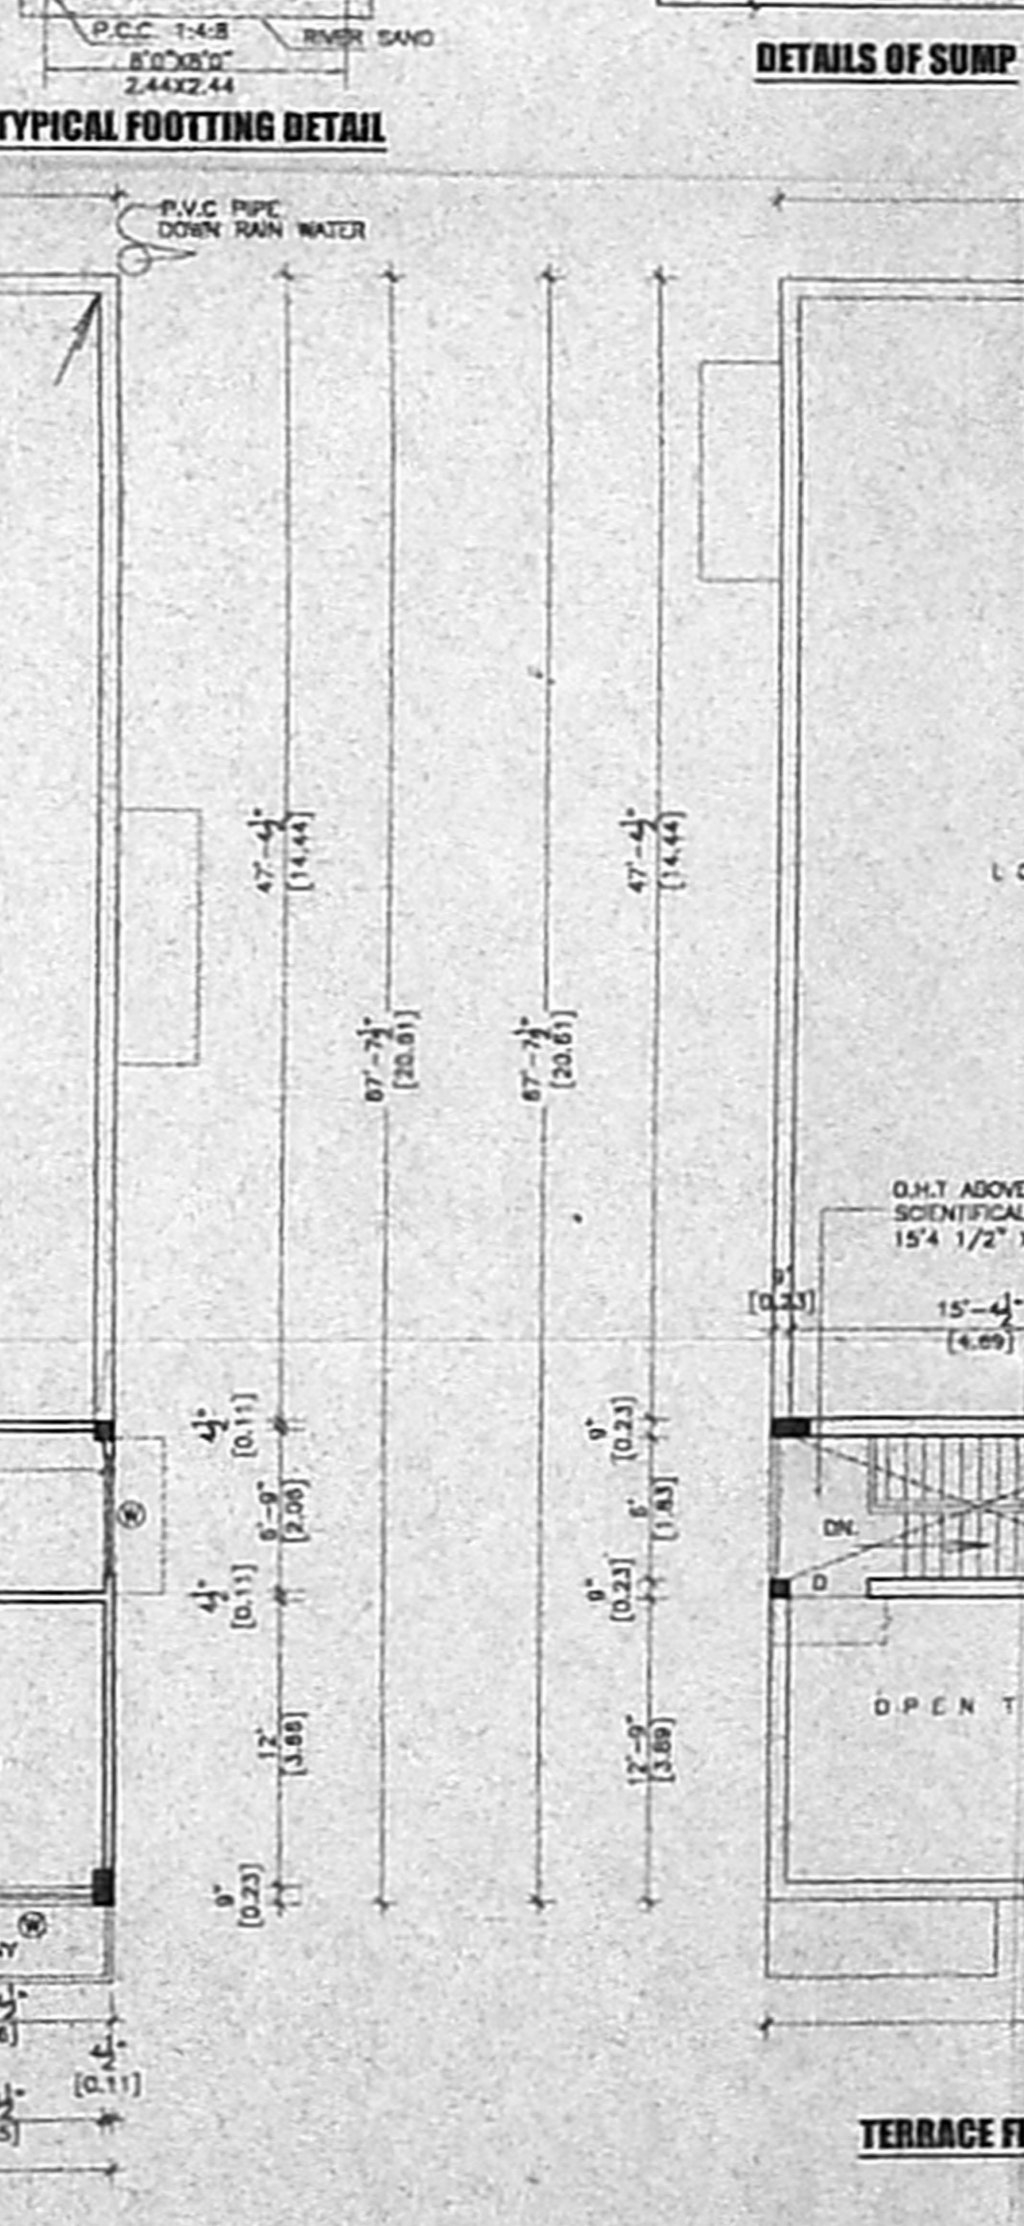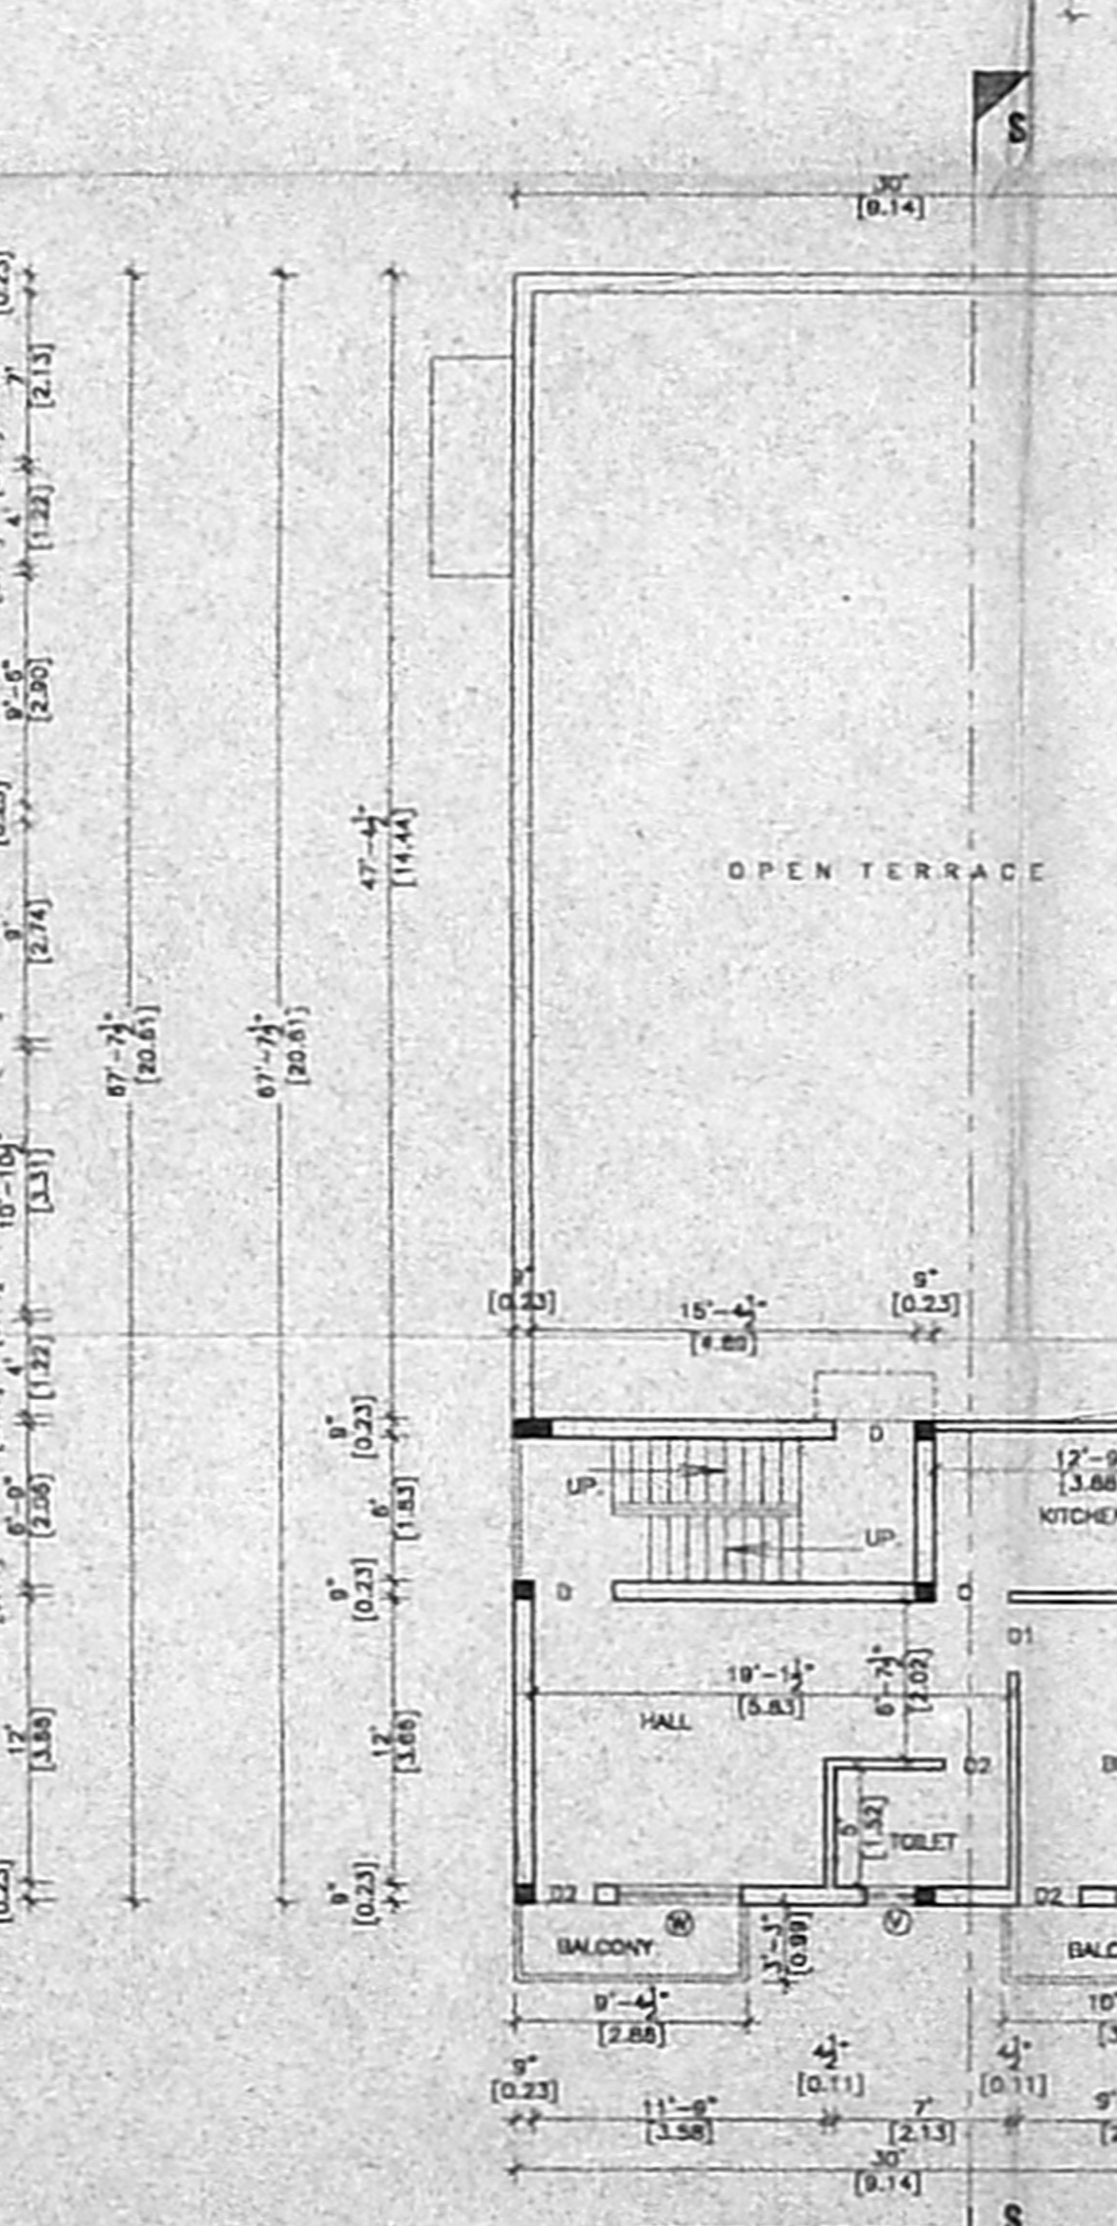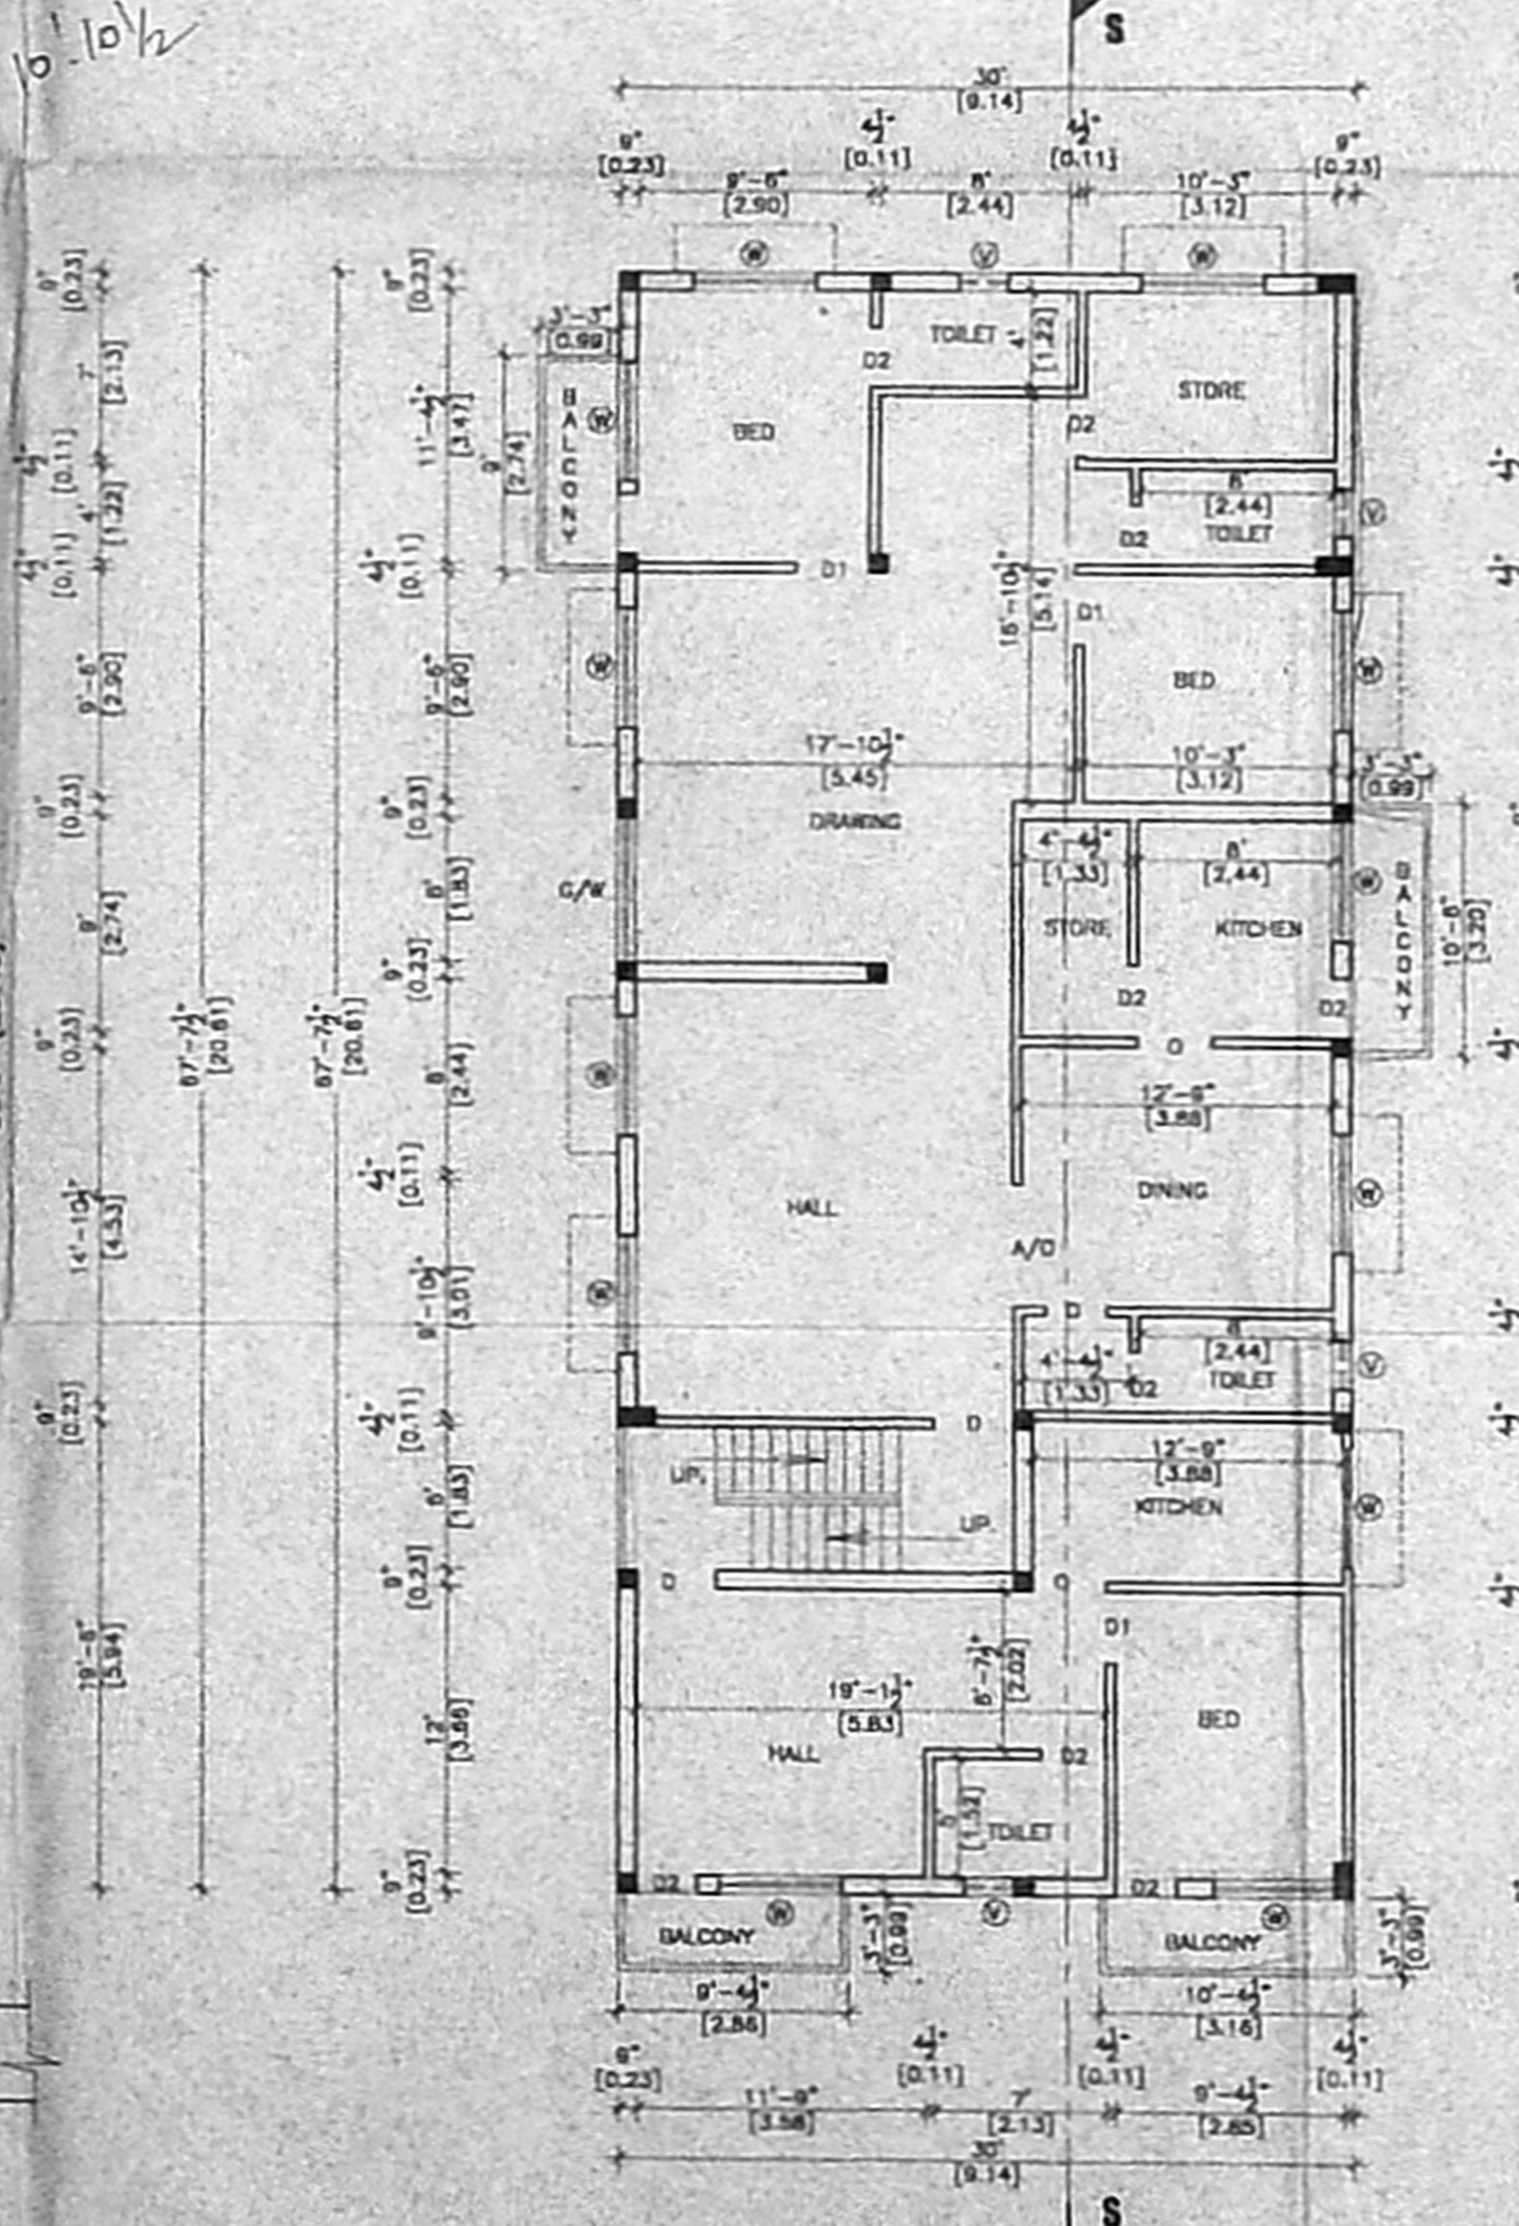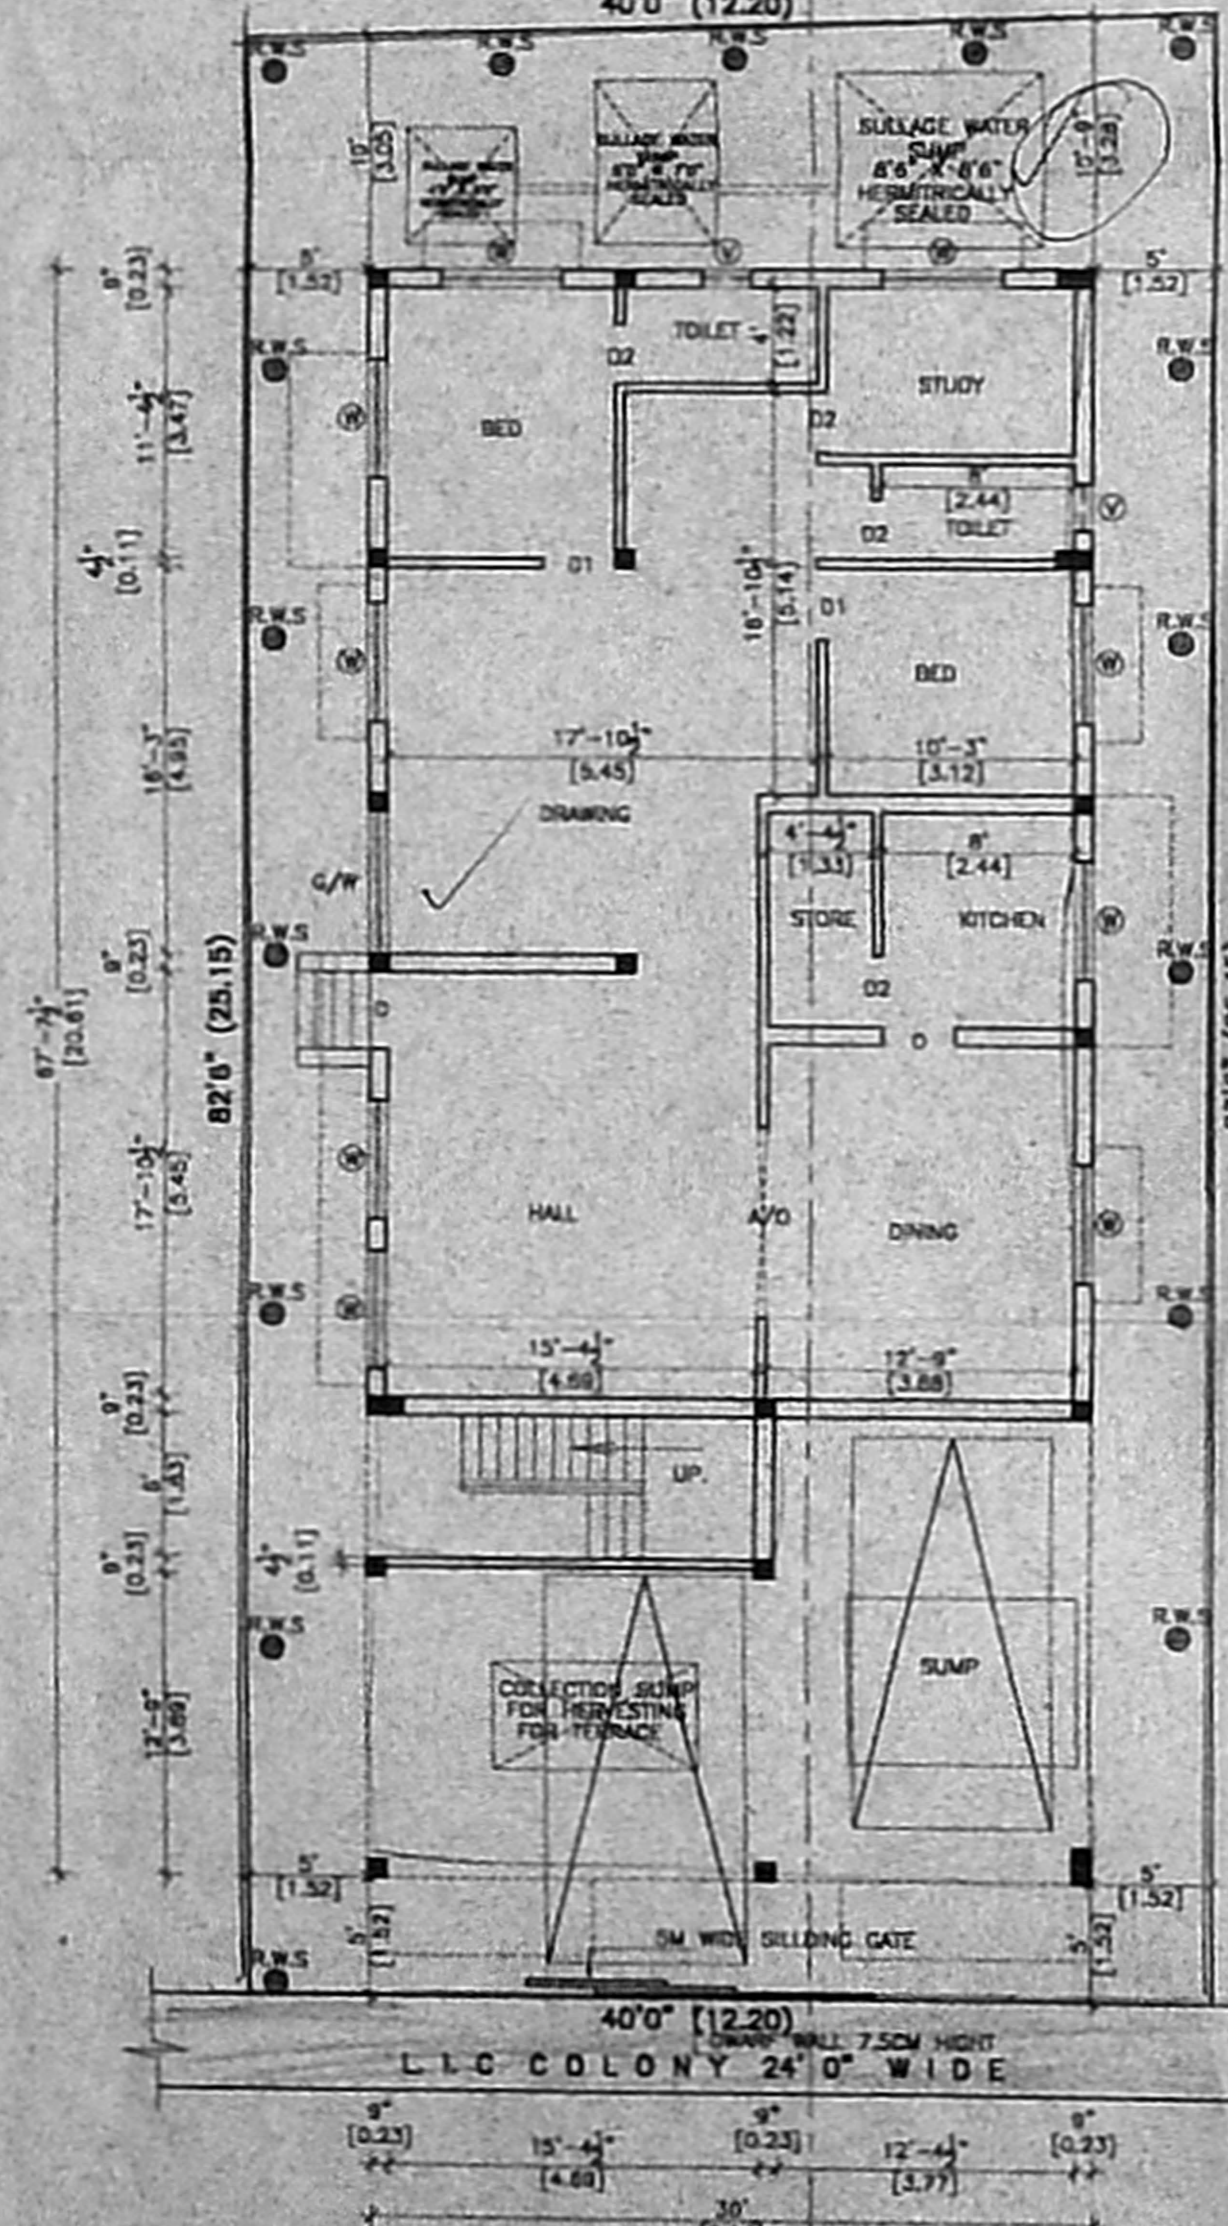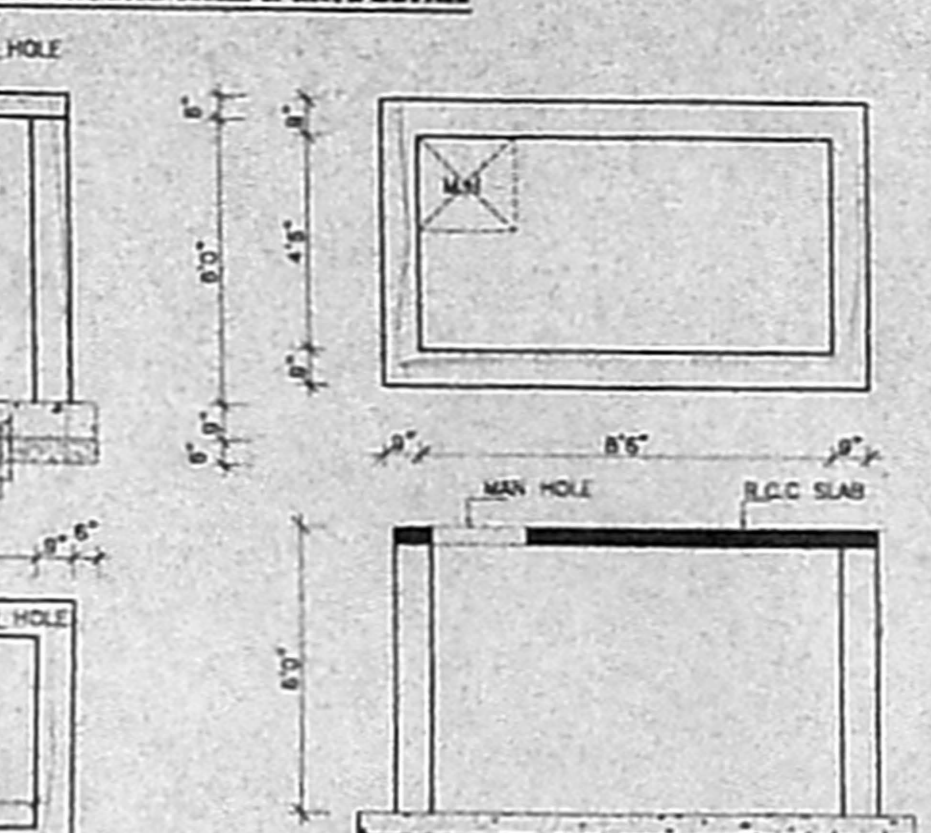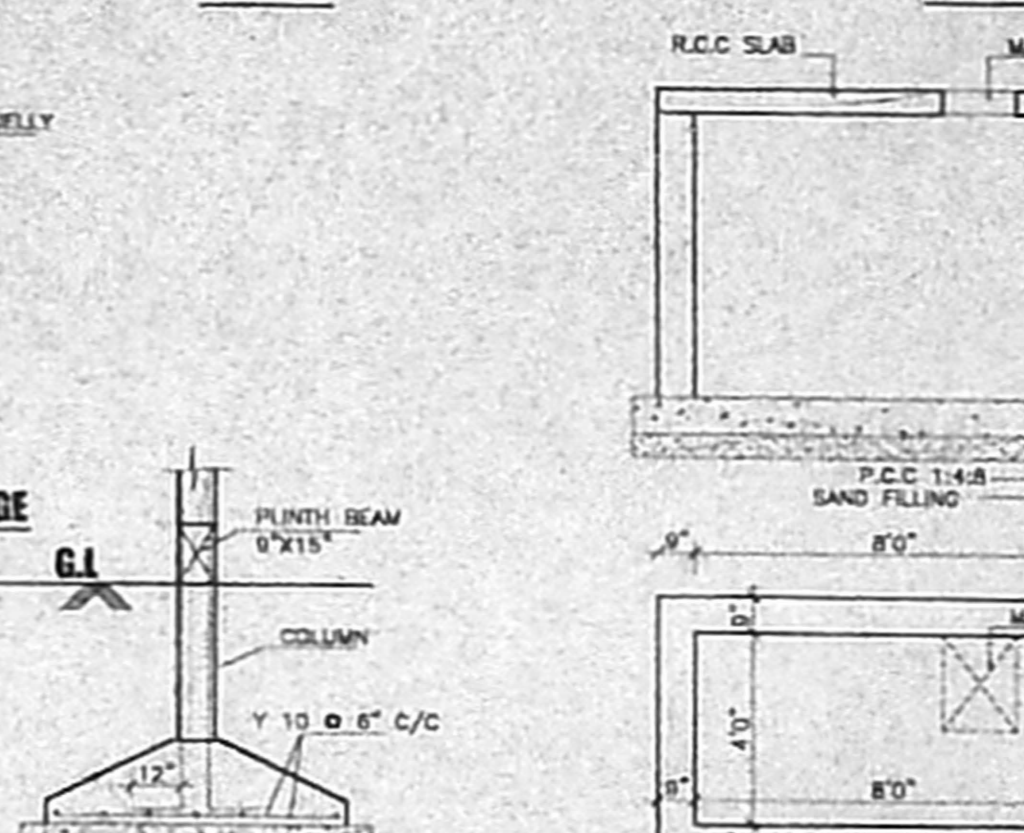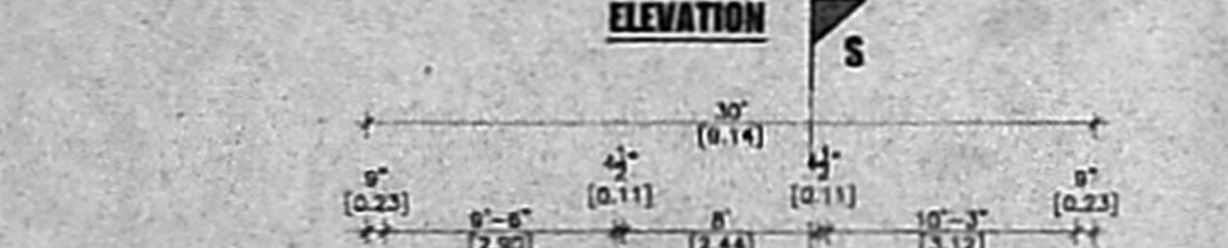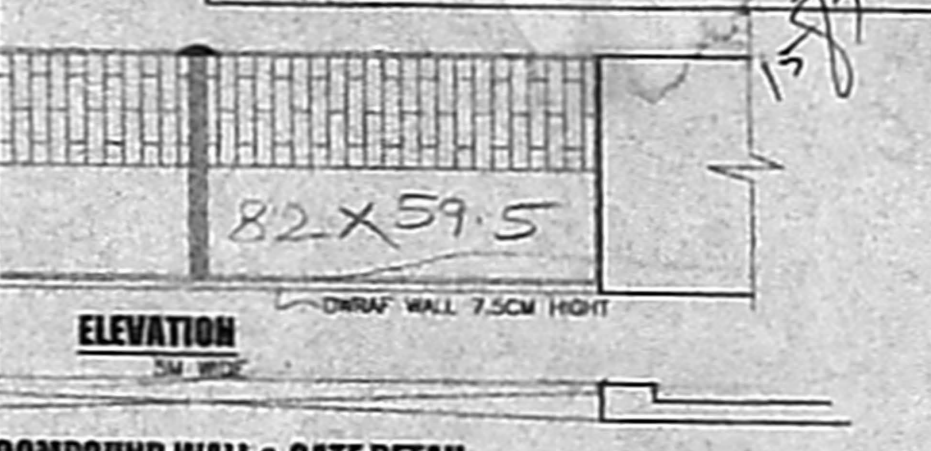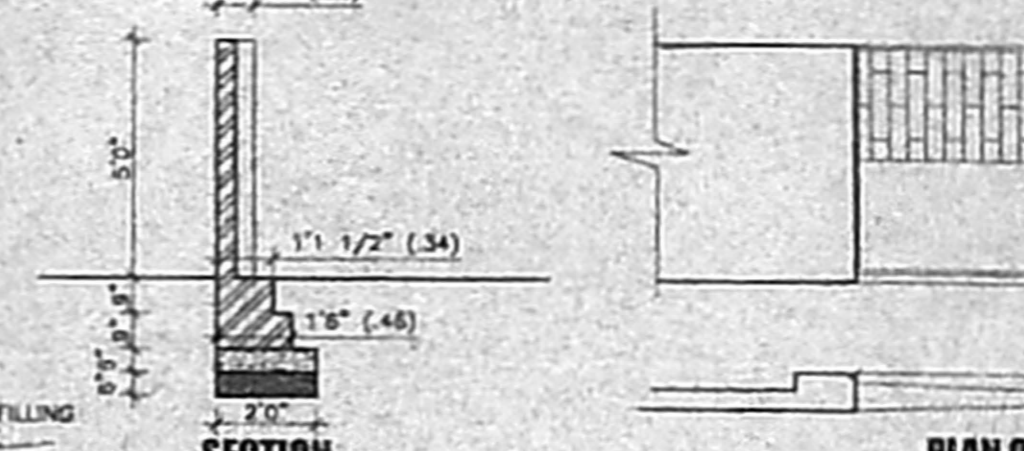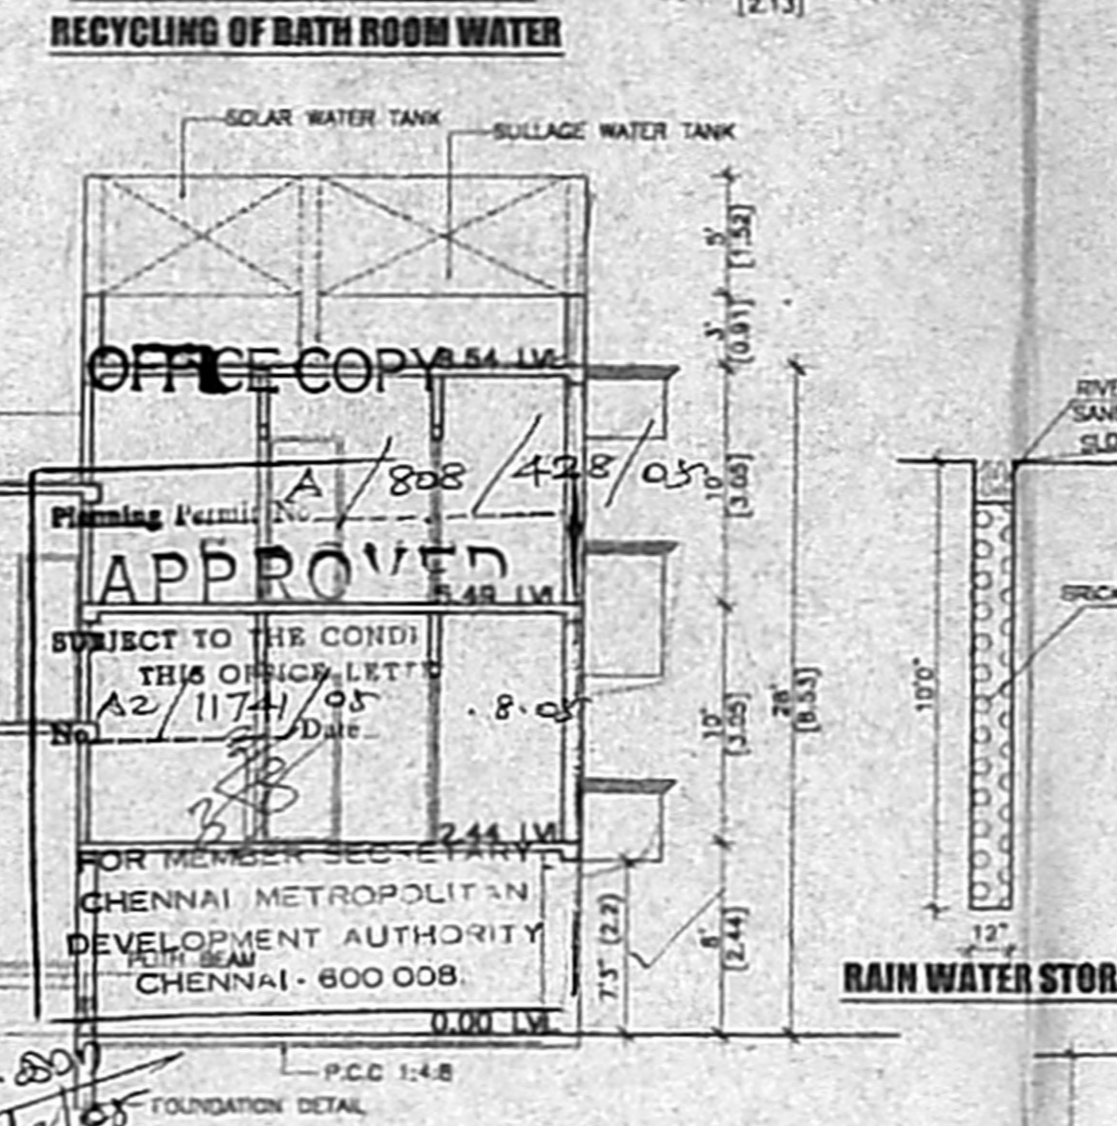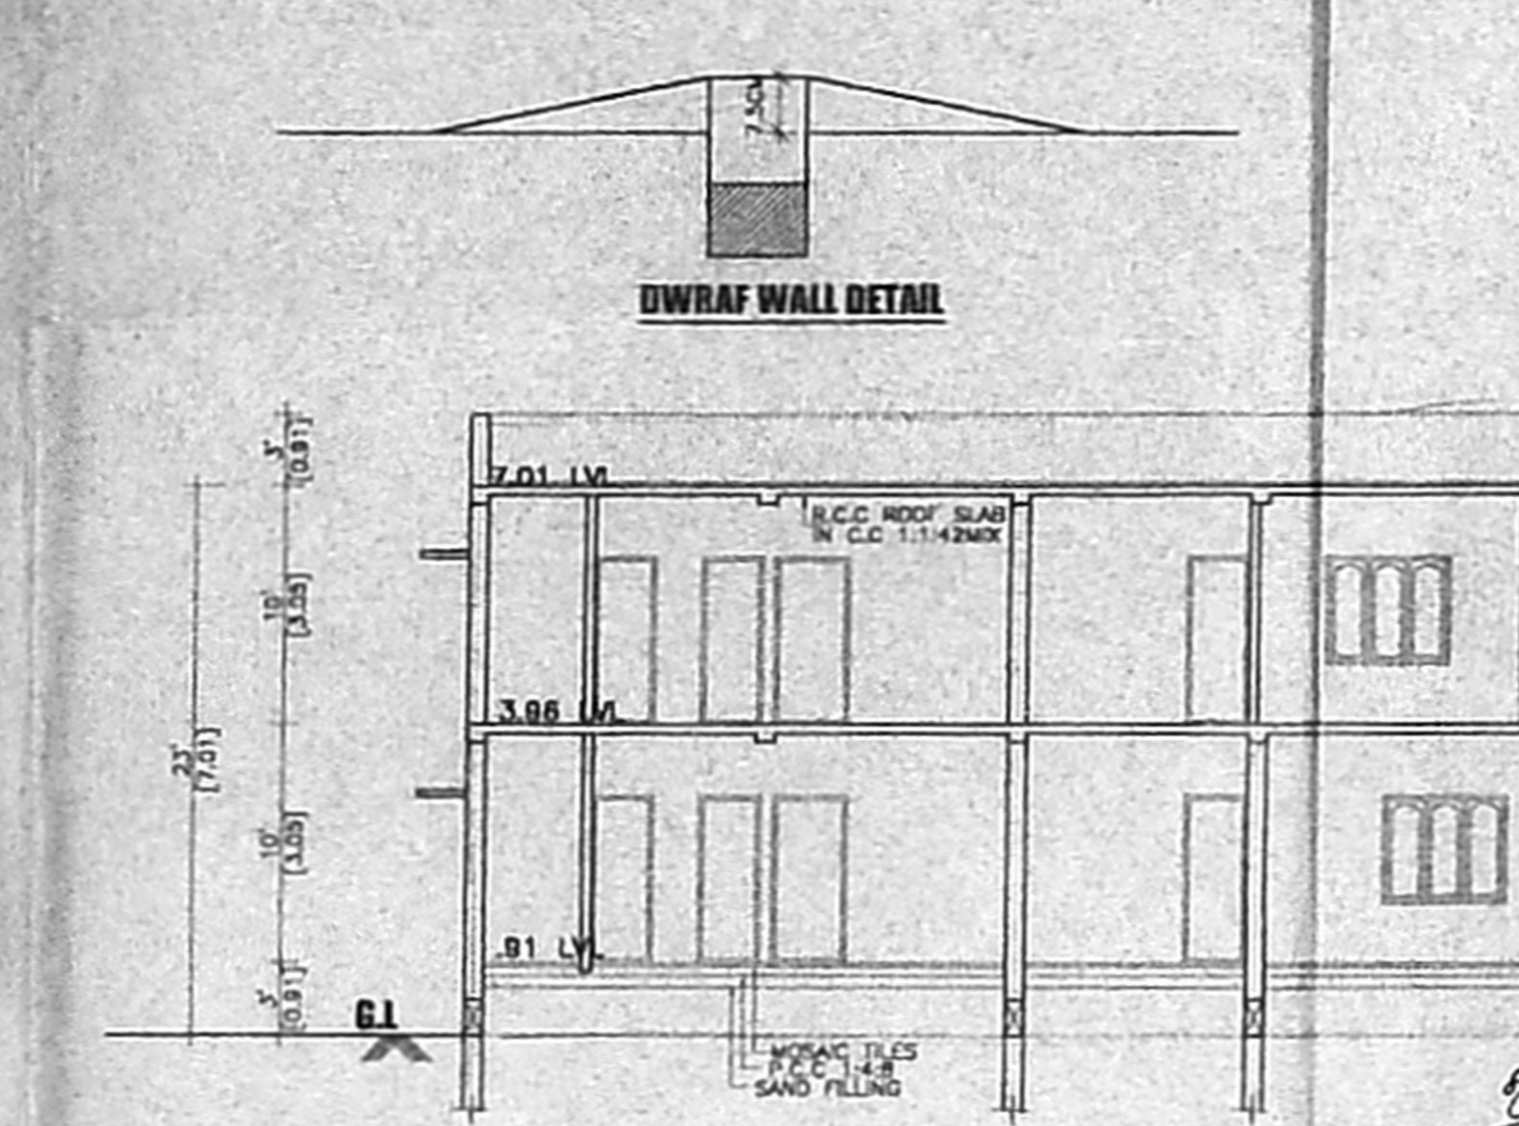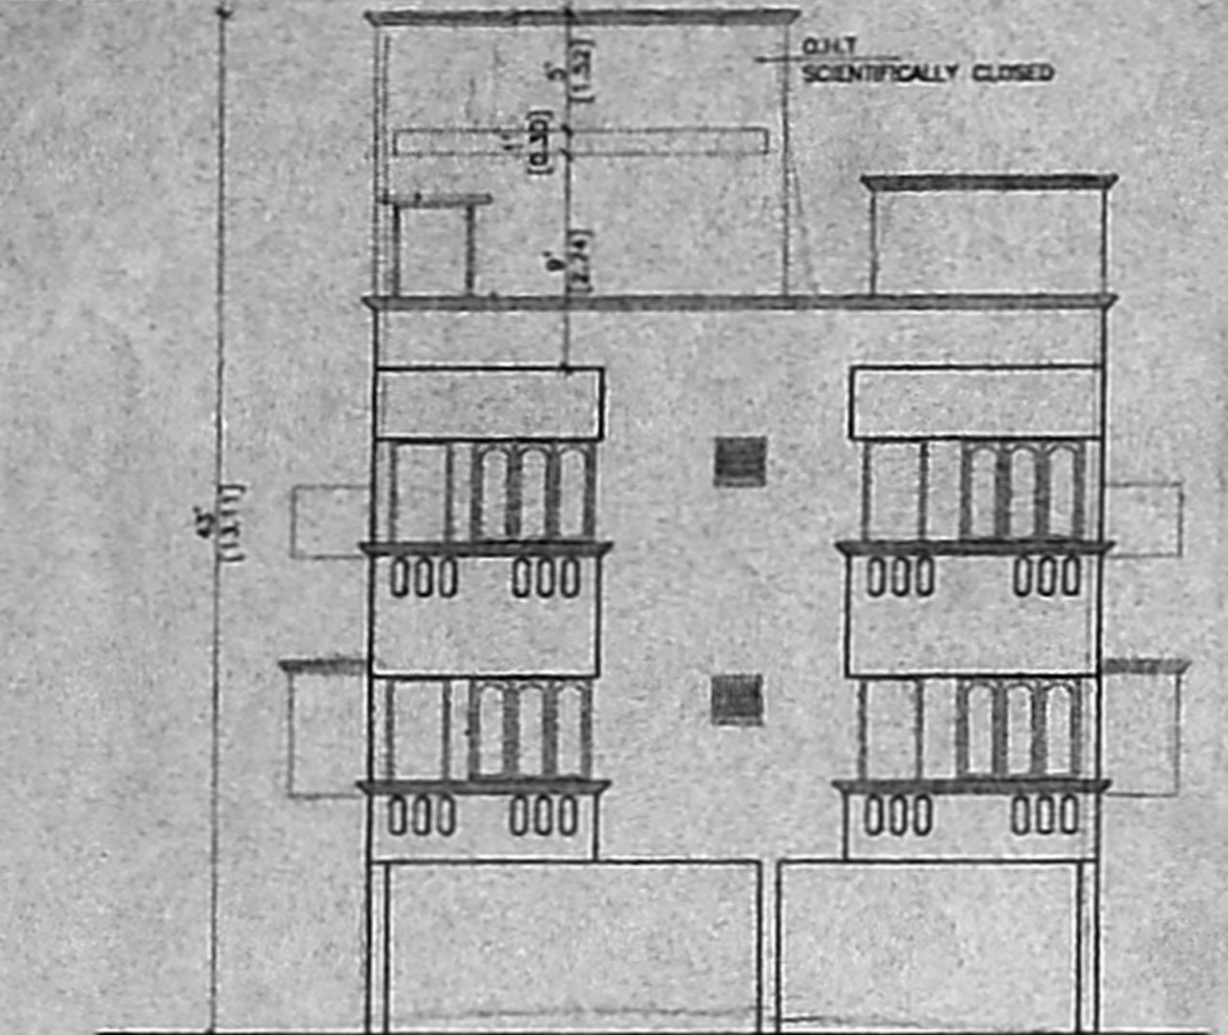

OFFICE COPY

A/808/428/05

APPROVED

SUBJECT TO THE CONDITIONS OF THIS OFFICE LETTER A2/1174/05

FOR MEMBER SECRETARY, CHENNAI METROPOLITAN DEVELOPMENT AUTHORITY, CHENNAI - 600 008.

8.80/218/05