

SCHEDULE OF JOINERY		
CODE	SIZE	DESCRIPTION
MD	3'6" x 7'0"	MAIN DOOR
D1	3'0" x 7'0"	DOOR
D2	2'8" x 7'0"	DOOR
W	4'0" x 4'6"	FRENCH WINDOW
W1	4'0" x 4'6"	WINDOW
W2	3'0" x 4'6"	WINDOW
W3	4'0" x 3'6"	KITCHEN WINDOW
V	2'0" x 3'0"	VENTILATOR
V1	4'0" x 2'0"	VENTILATOR
V2	4'0" x 2'0"	VENTILATOR
V3	4'0" x 2'0"	VENTILATOR
V4	2'0" x 2'0"	VENTILATOR
V5	1'6" x 3'0"	VENTILATOR
V6	3'0" x 3'0"	WINDOW

PROJECT: 85 X 60
 PLAN SHOWING THE PROPOSED RESIDENTIAL DEVELOPMENT AT PLOT NO. 2 IN DOOR NO. 2 (NEW) KALAKSHETRA ROAD, THIRUVANIYUR, CHENNAI-41. T.S. NO. 185 (PART), BLOCK NO. 20, MYLAPORE-TRIPLICANE TALUK, CHENNAI DISTRICT. DIVISION NO. 155, ZONE - X. SD: 365 / 2004. DT: 13 / 07 / 04.

AREA STATEMENT	
PLOT AREA	sq. ft. 4713.00 sq. m. 438.01

F.S.I. AREA	
BASEMENT FLOOR AREA	= 1114.39 SQ.FT (103.57 SQ.M)
GROUND FLOOR AREA	= 2454.78 SQ.FT (228.14 SQ.M)
FIRST FLOOR AREA	= 3052.90 SQ.FT (283.73 SQ.M)
TOTAL FLOOR AREA	= 6622.06 SQ.FT (615.43 SQ.M)



NON F.S.I. AREA	
METER PANEL AREA	= 65.95 SQ.FT (6.13 SQ.M)
GENERATOR ROOM AREA	= 102.21 SQ.FT (9.50 SQ.M)
TOTAL NON F.S.I. AREA	= 168.16 SQ.FT (15.60 SQ.M)
F.S.I.	= 1.41
PLOT COVERAGE	= 84.77%
NO OF CAR PARKING	= 4 NOS

COLOUR INDEX	
PROPOSED	[Symbol]
ROAD	[Symbol]
BOUNDARY	[Symbol]

SCALE: 1"=8'-0", 1:100 DATE: 16.04.05

OWNER'S SIGNATURE

LICENSED SURVEYOR
S. ATHIYANAN, B.E.,
 CHAR. ENGR. ENGINEER,
 Class I License Surveyor No. 193
 Corporation of Chennai
 6, Netti Street, T. Nagar,
 Chennai - 17. Ph: 28166624,
 Mobile: 31036440.

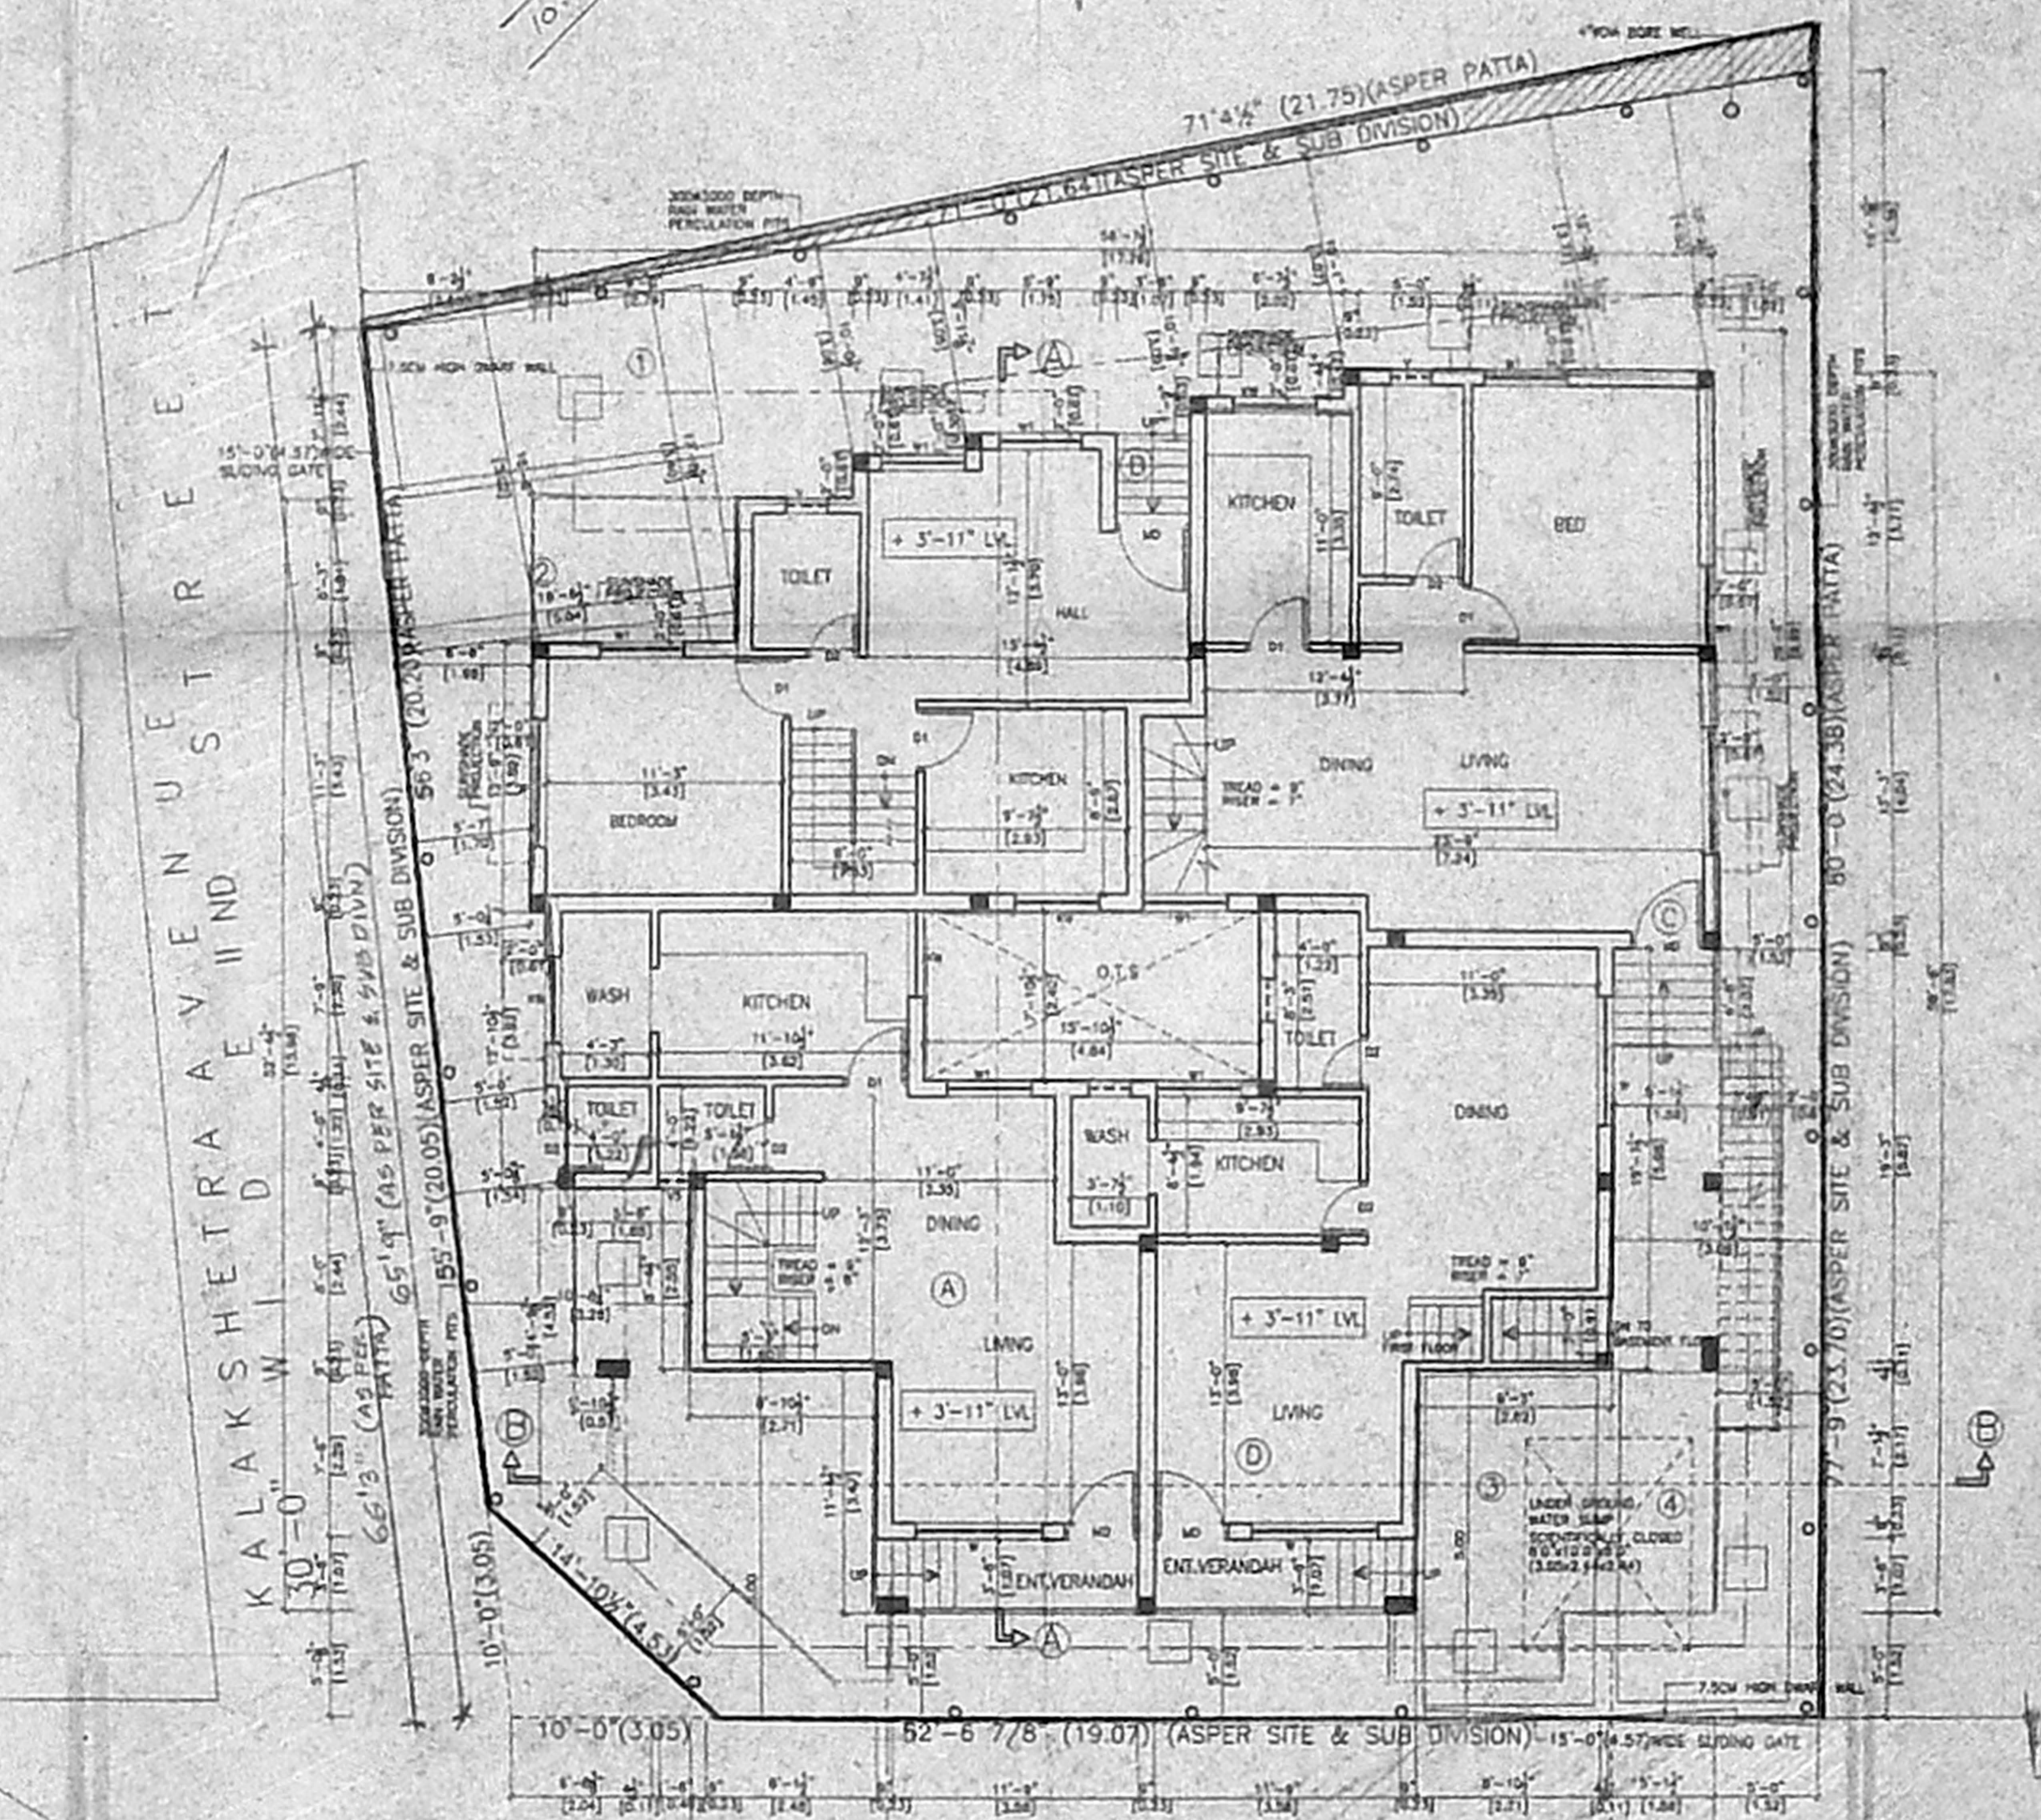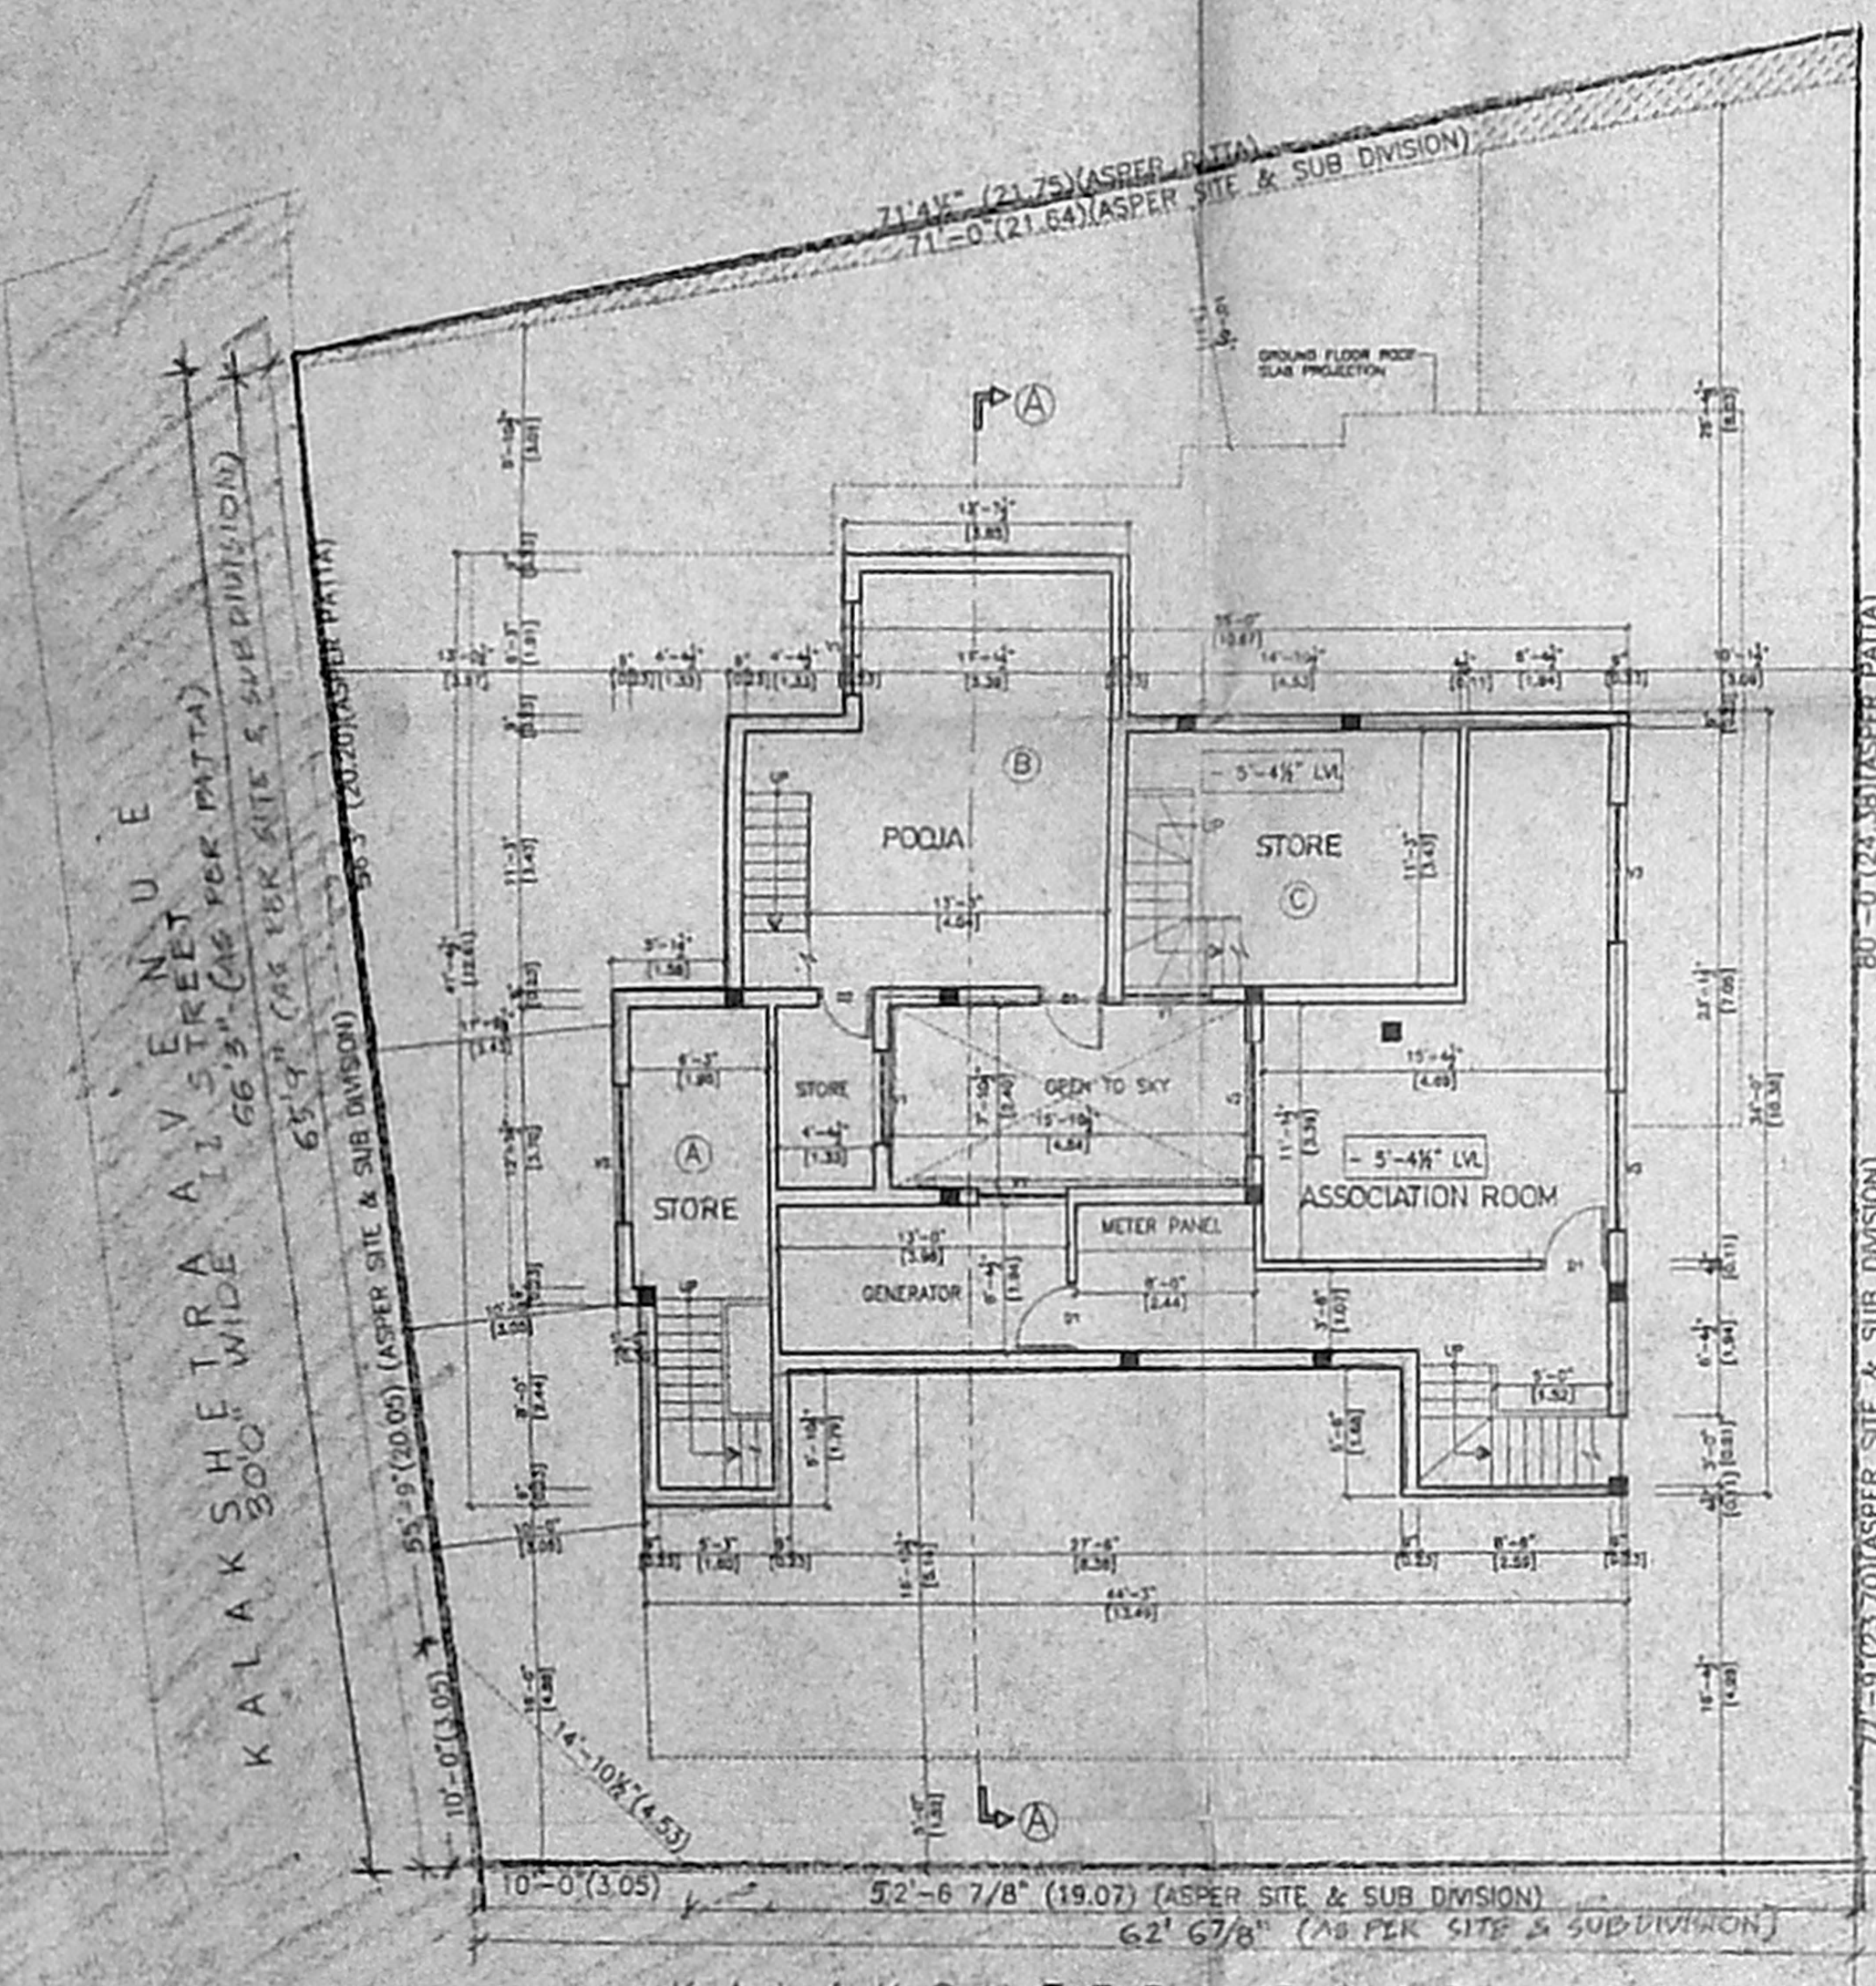

KALAKSHETRA AVENUE
 KALAKSHETRA AVENUE 1st STREET
 KALAKSHETRA AVENUE 2nd STREET
 KALAKSHETRA ROAD
 30'-0" W I D E

KALAKSHETRA AVENUE
 KALAKSHETRA AVENUE 1st STREET
 KALAKSHETRA AVENUE 2nd STREET
 KALAKSHETRA ROAD
 30'-0" W I D E