


FRONT ELEVATION


SECTION-AB

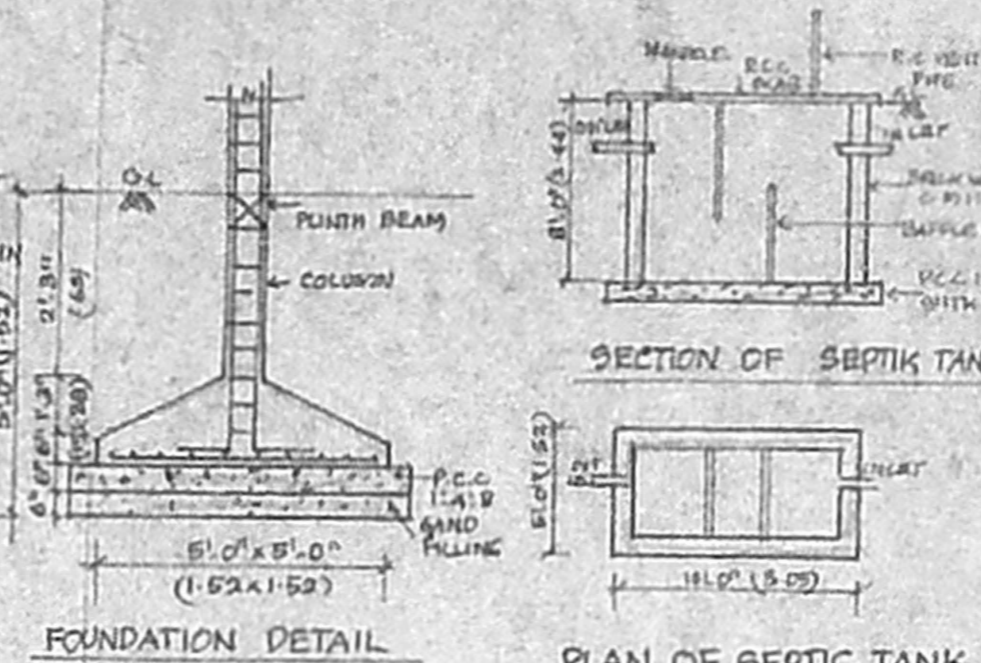


FOUNDATION DETAIL

PLAN OF SEPTIC TANK


PERCOLATION PIT DETAIL

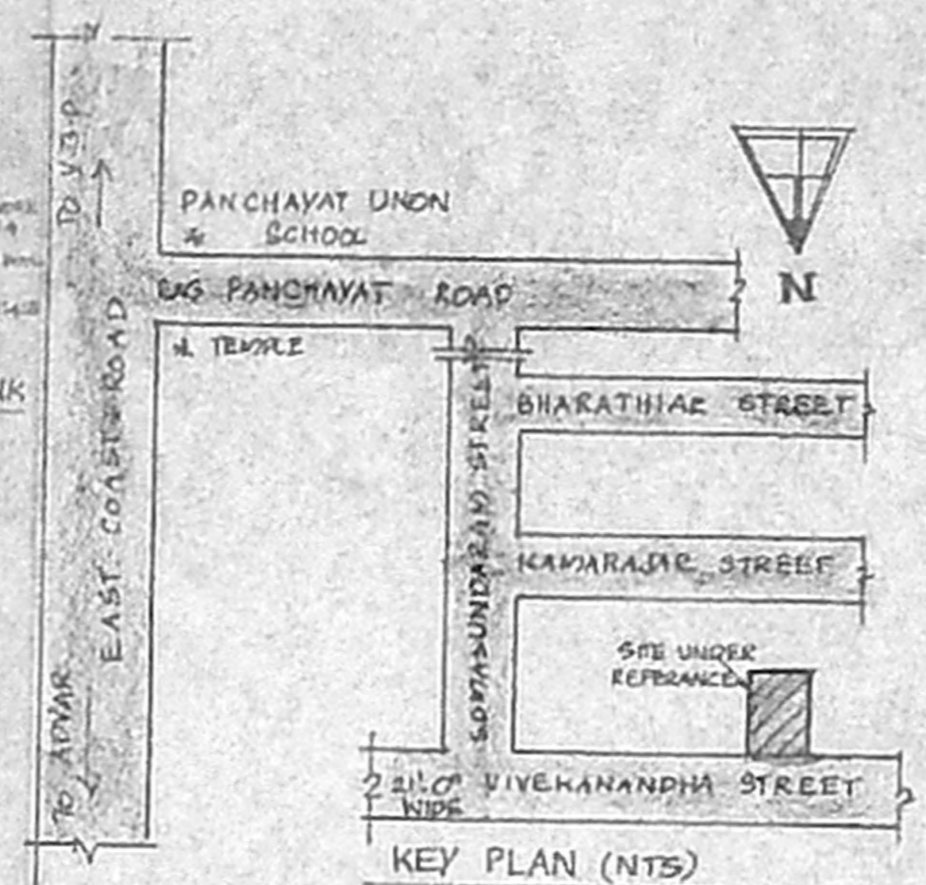


KEY PLAN (NTS)

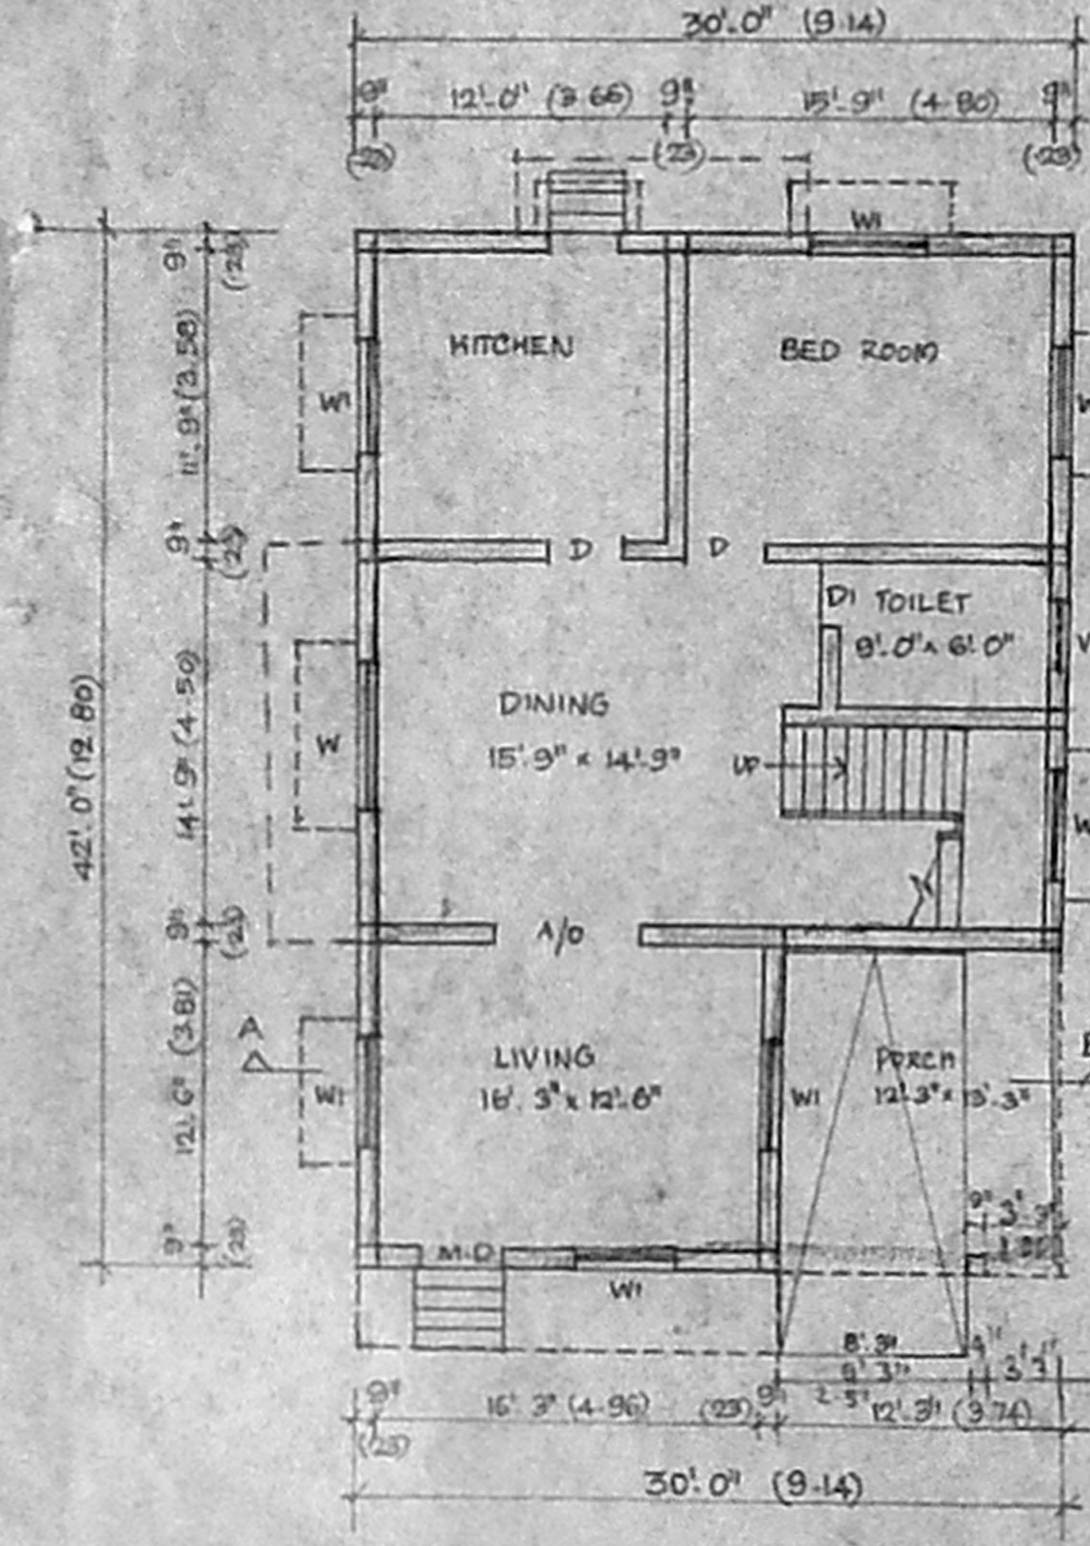


GROUND FLOOR PLAN

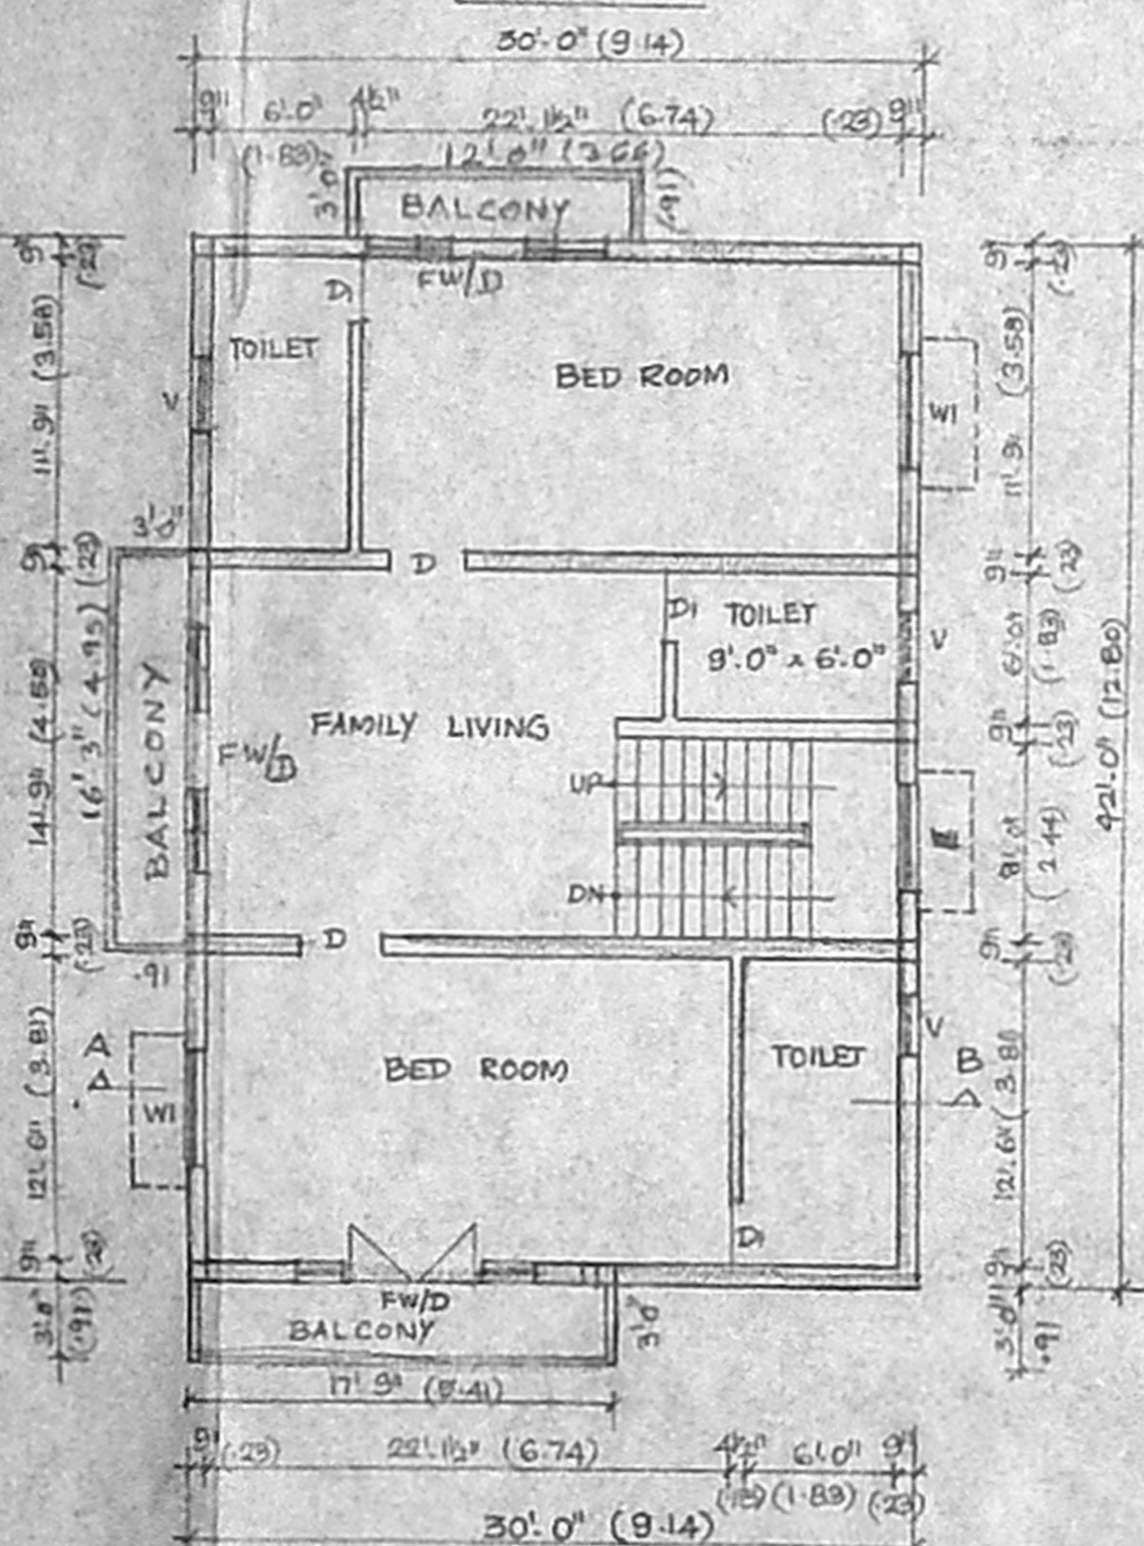


FIRST FLOOR PLAN

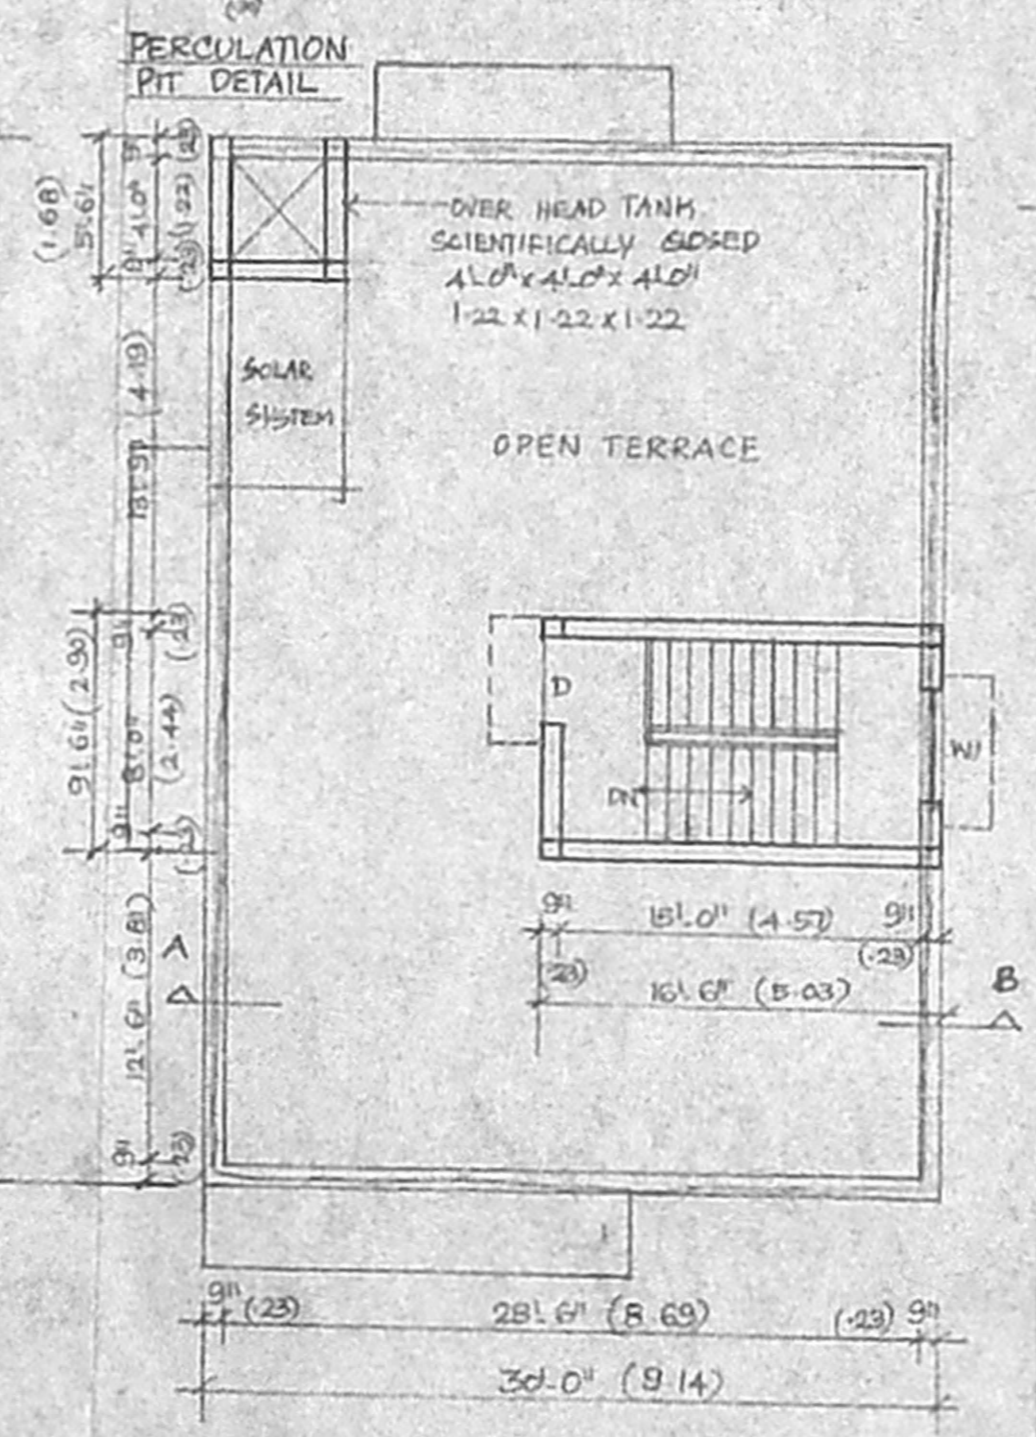

TERRACE FLOOR

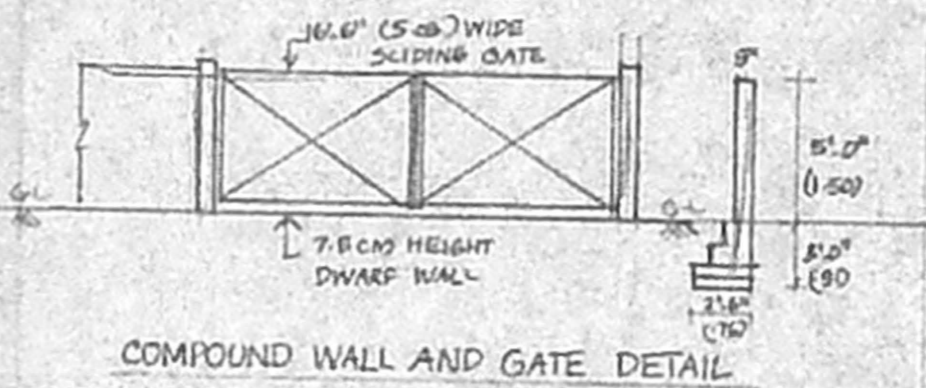

COMPOUND WALL AND GATE DETAIL

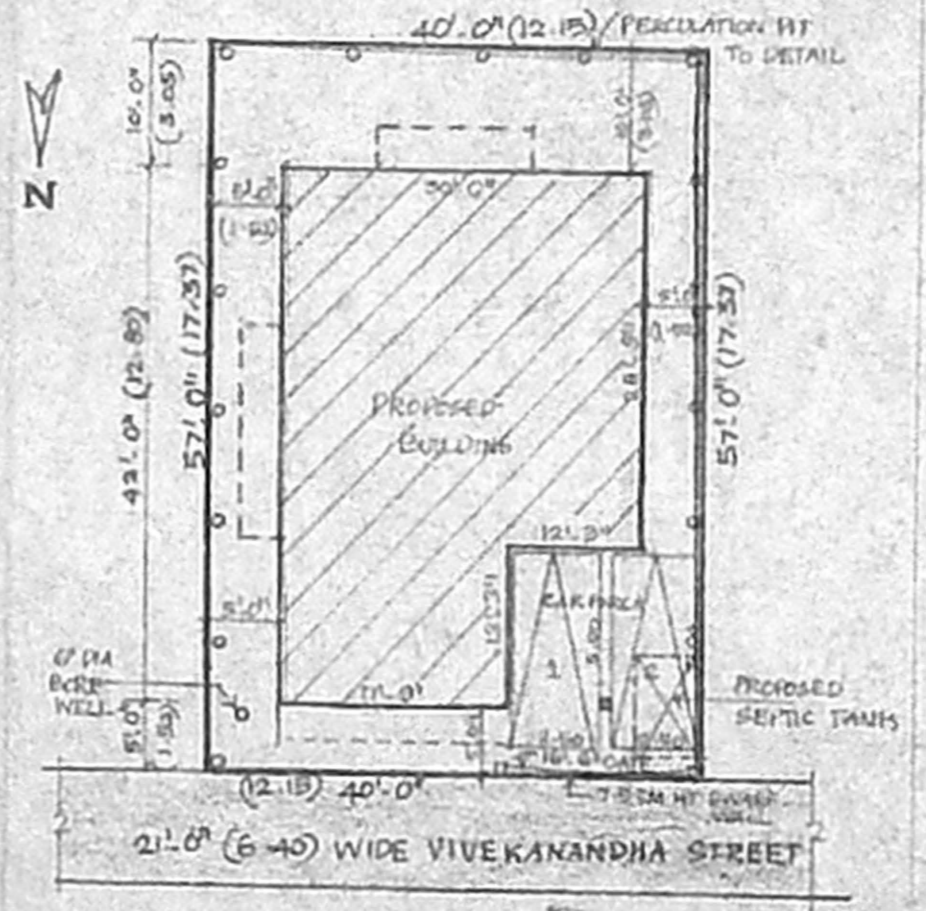

SITE PLAN  
SCALE 1" = 16.0' (1:200)

திருச்சிபிய வரைபடம்  
**PLAN SHOWING THE PROPOSED**  
**CONSTRUCTION OF A RESIDENTIAL**  
**BUILDING AT PLOT NO: 69 VIVEKANANDHA**  
**STREET,**  
**S NO: 169 (NEW S.NO. 169/27A5 PER**  
**PATTA NO: 234) SRI RAMALINGA NAGAR,**  
**72 x 36.5**  
**INDIA PAKKAM VILLAGE, TAMBARAM**  
**Dist. பெ. வ. கு. (அ) எண்**  
**TALUK, KANCHI PURAM DISTRICT**  
**உதவியாளர்**  
**சுட்டிப்படி**  
**PLOT APP IN REGULARISATION REG PERMIT NO**  
**RP/1301/04 DATED 16/8/04**

SCALE 1" = 8.0' (1:100)

**JOINERY DETAIL**

FWD	10.0' x 7.0'	3.05 x 2.13	WINDOW/DOOR
M.D	3.3' x 7.0'	1.00 x 2.13	MAIN DOOR
D	3.0' x 7.0'	0.91 x 2.13	DOOR
DI	2.6' x 7.0'	0.76 x 2.13	DOOR
W	6.0' x 4.6'	1.83 x 1.37	WINDOW
WI	4.6' x 4.6'	1.37 x 1.37	WINDOW
V	2.6' x 2.0'	0.76 x 0.61	VENTILATOR

**AREA STATEMENT**

	sq-ft	sq-m
PLOT AREA AS PER DOCB	2280.00	211.90
AS PER PATTA	2153.00	200.00
GROUND FLOOR AREA	1260.00	117.06
FIRST FLOOR AREA	1398.00	129.89
TOTAL AREA	2658.00	246.94
PLOT COVERAGE 64.91%		
F.S 1	1.23	

**COLOUR INDEX**

PROPOSED	
BOUNDARY	
ROAD	

OWNER SIGNATURE

*Shivenu shenib*

**S. ATHIYAMAN, B.E. AMIE, FIV,**  
**CHARTERED ENGINEER AND VALUER,**  
**CLASS-I LICENSED SURVEYOR No: 192**  
**CORPORATION OF CHENNAI,**  
**NEW 5, NATHAMUNI STREET,**  
**T. NAGAR, CHENNAI-600 017.**  
**Ph: 28156824, Mb: 93810 38440**  
**E-mail: athiyaman04@yahoo.com**

LICENSED SURVEYOR