



OFFICE COPY

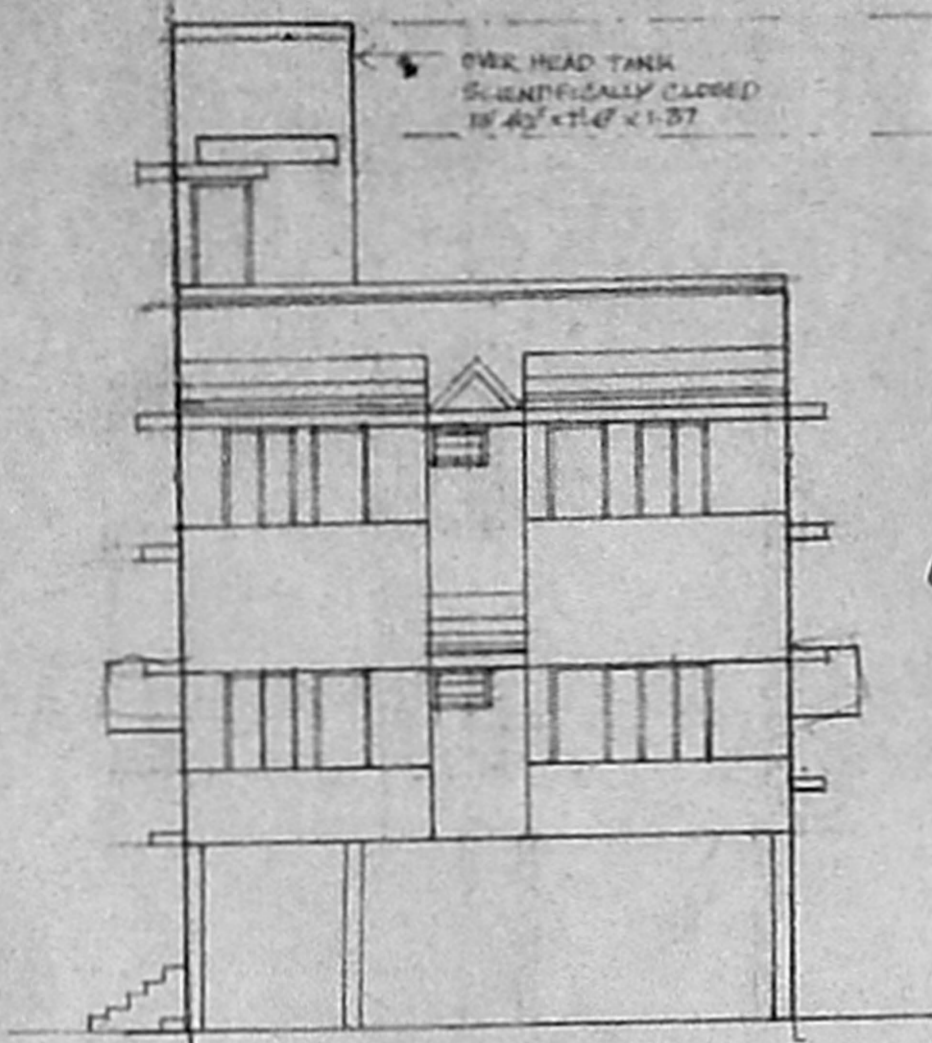


FRONT ELEVATION

திட்ட வரைபட அனுமதி எண்
A/1984/184/2006
ஒப்பளிக்கப்பட்டது
இவ்வழுவலகக் கட்டிட எண் A2/15746/3005
ப.ந.த. O.A.S. 2006 ல் குறிப்பிடப்பட்டுள்ள
வகை கட்டிடங்களுக்கு உட்பட்டது
சென்னைப் பெருமாள் வீளாச்சிக் குறும்பு
சென்னை - 600 008.

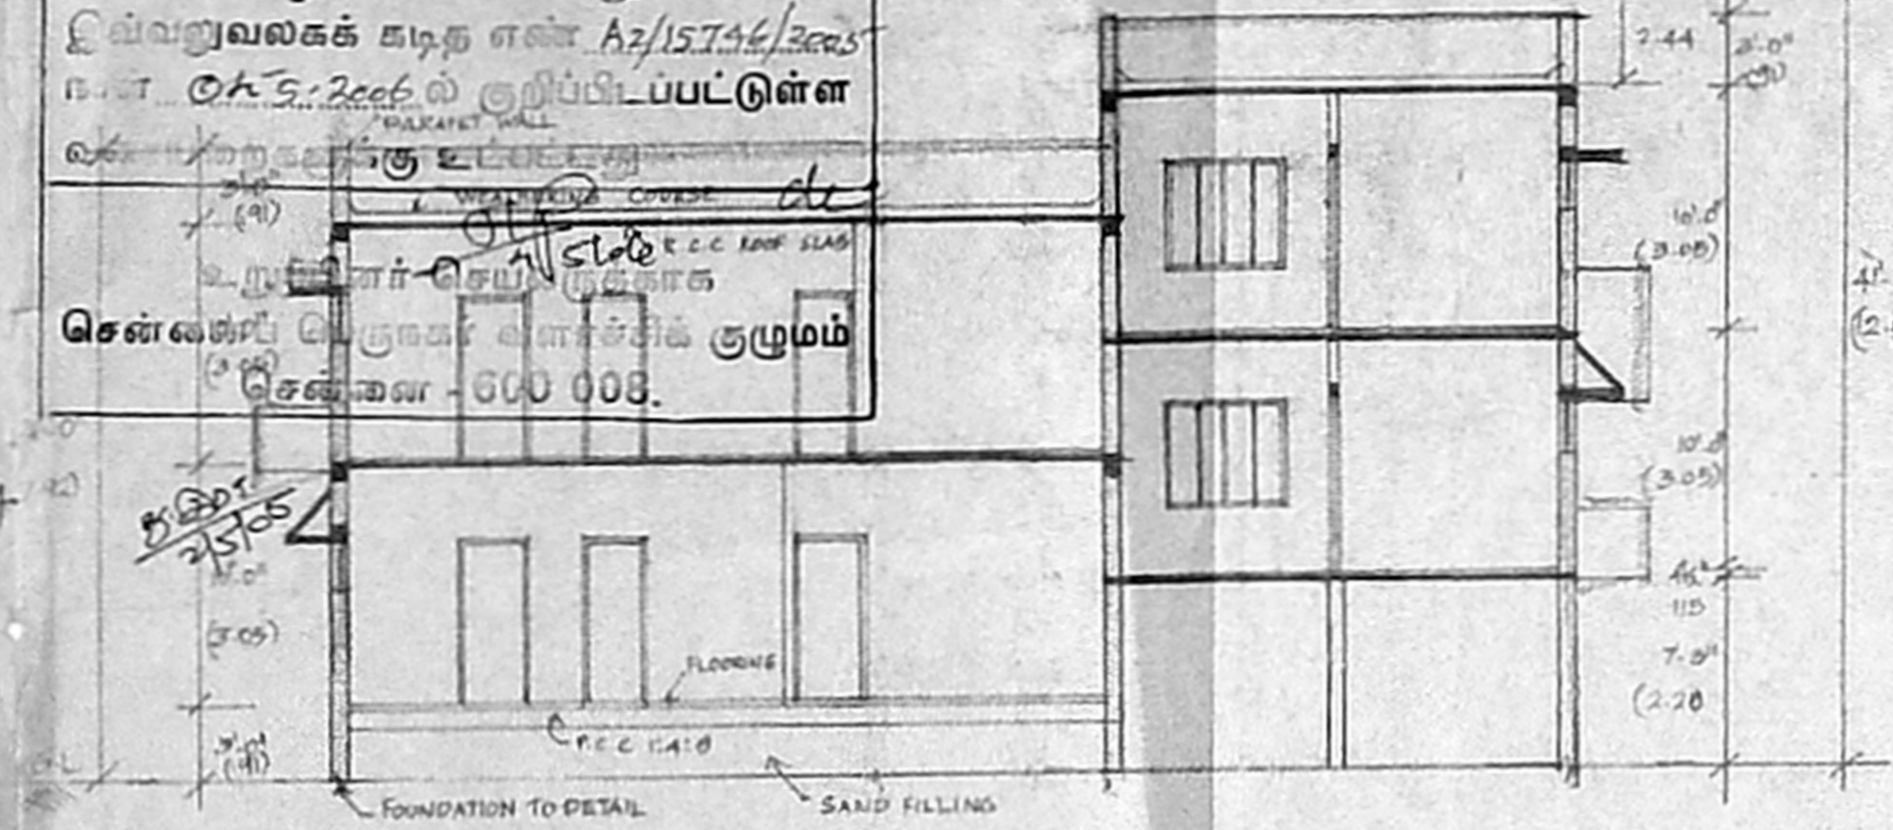


SECTION ON AA

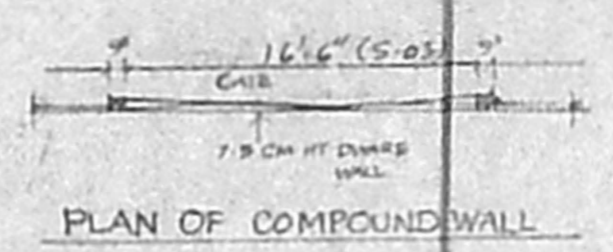


PLAN OF COMPOUND WALL




ELEVATION

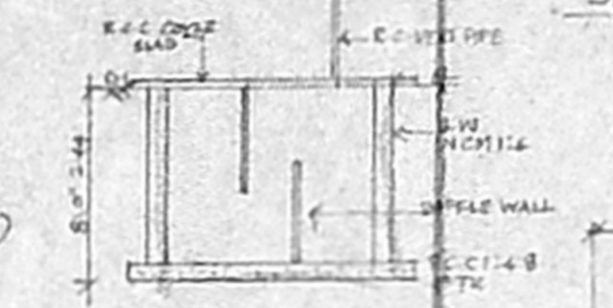


SECTION OF SEPTIC TANK

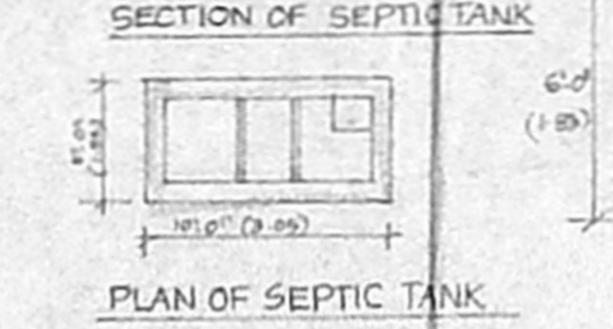

PLAN OF SEPTIC TANK

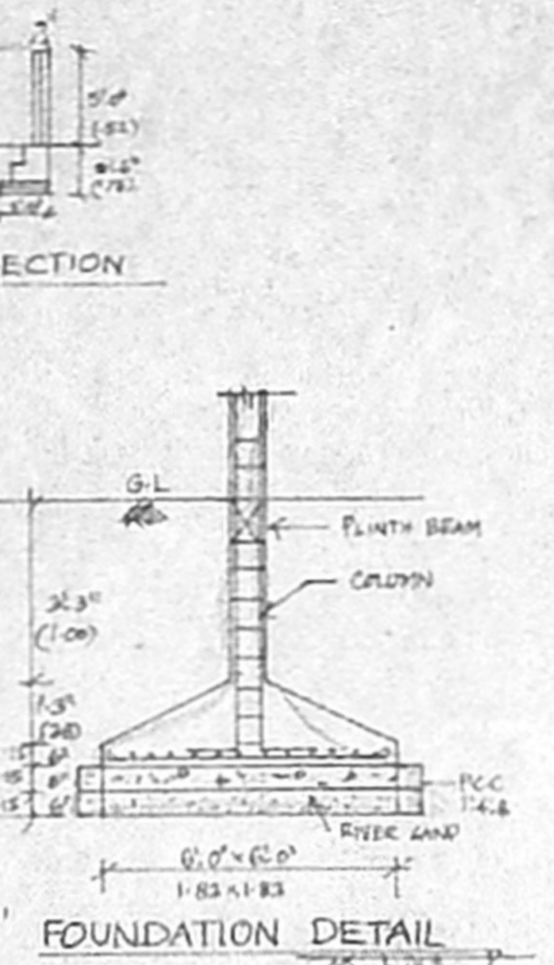


FOUNDATION DETAIL

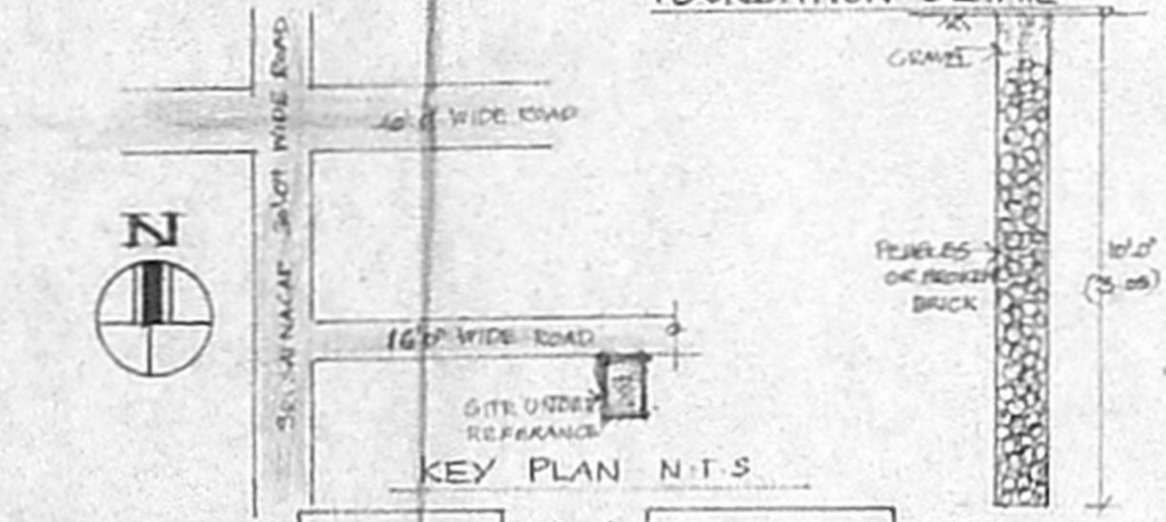


KEY PLAN N.T.S.


PERCOLATION PIT DETAIL

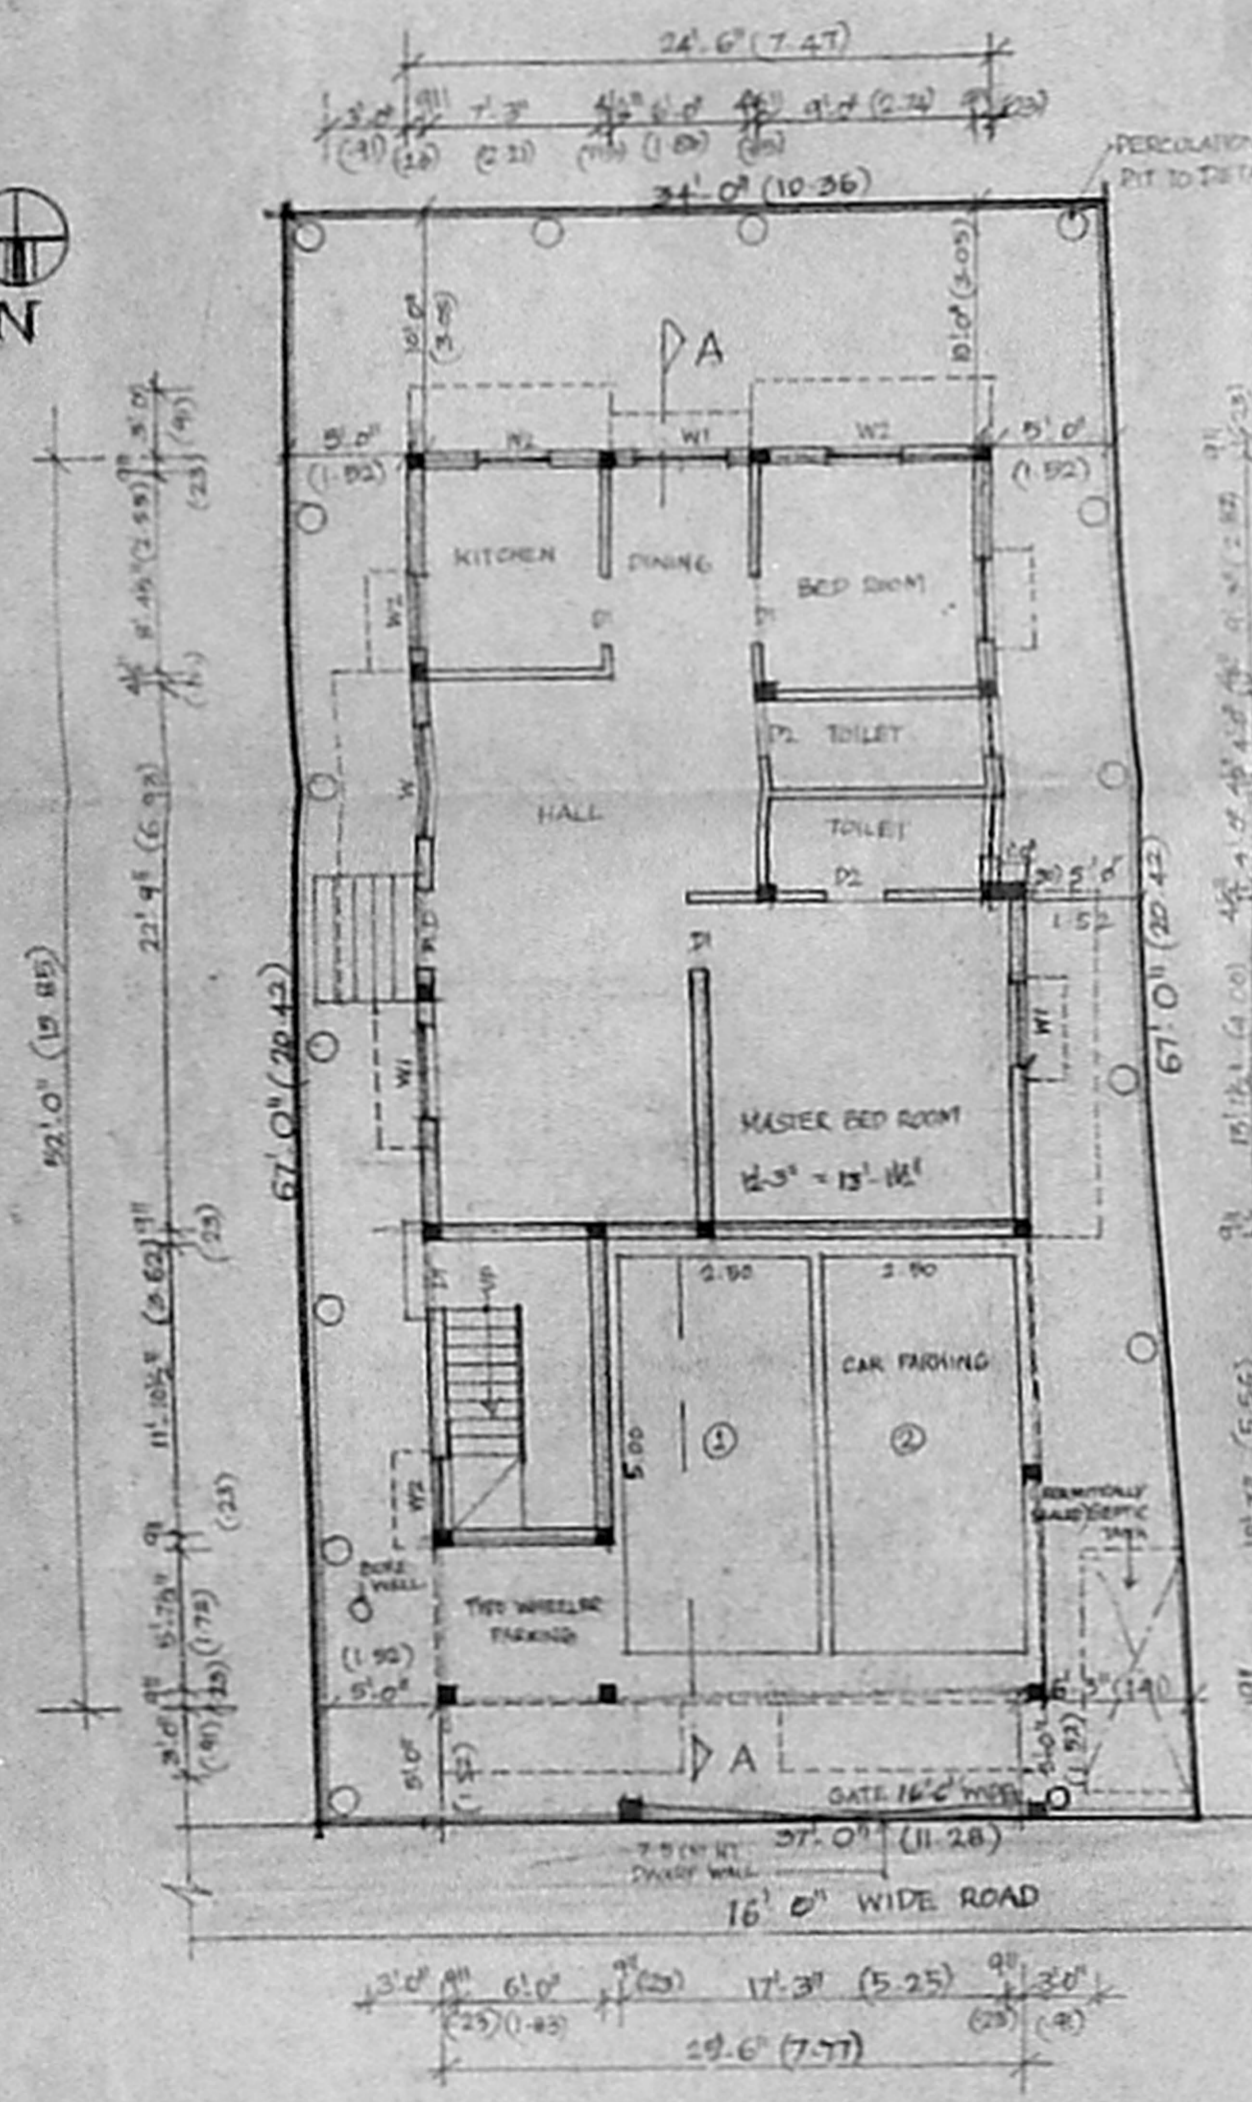


GROUND FLOOR PLAN / STILT FLOOR CUM SITE PLAN

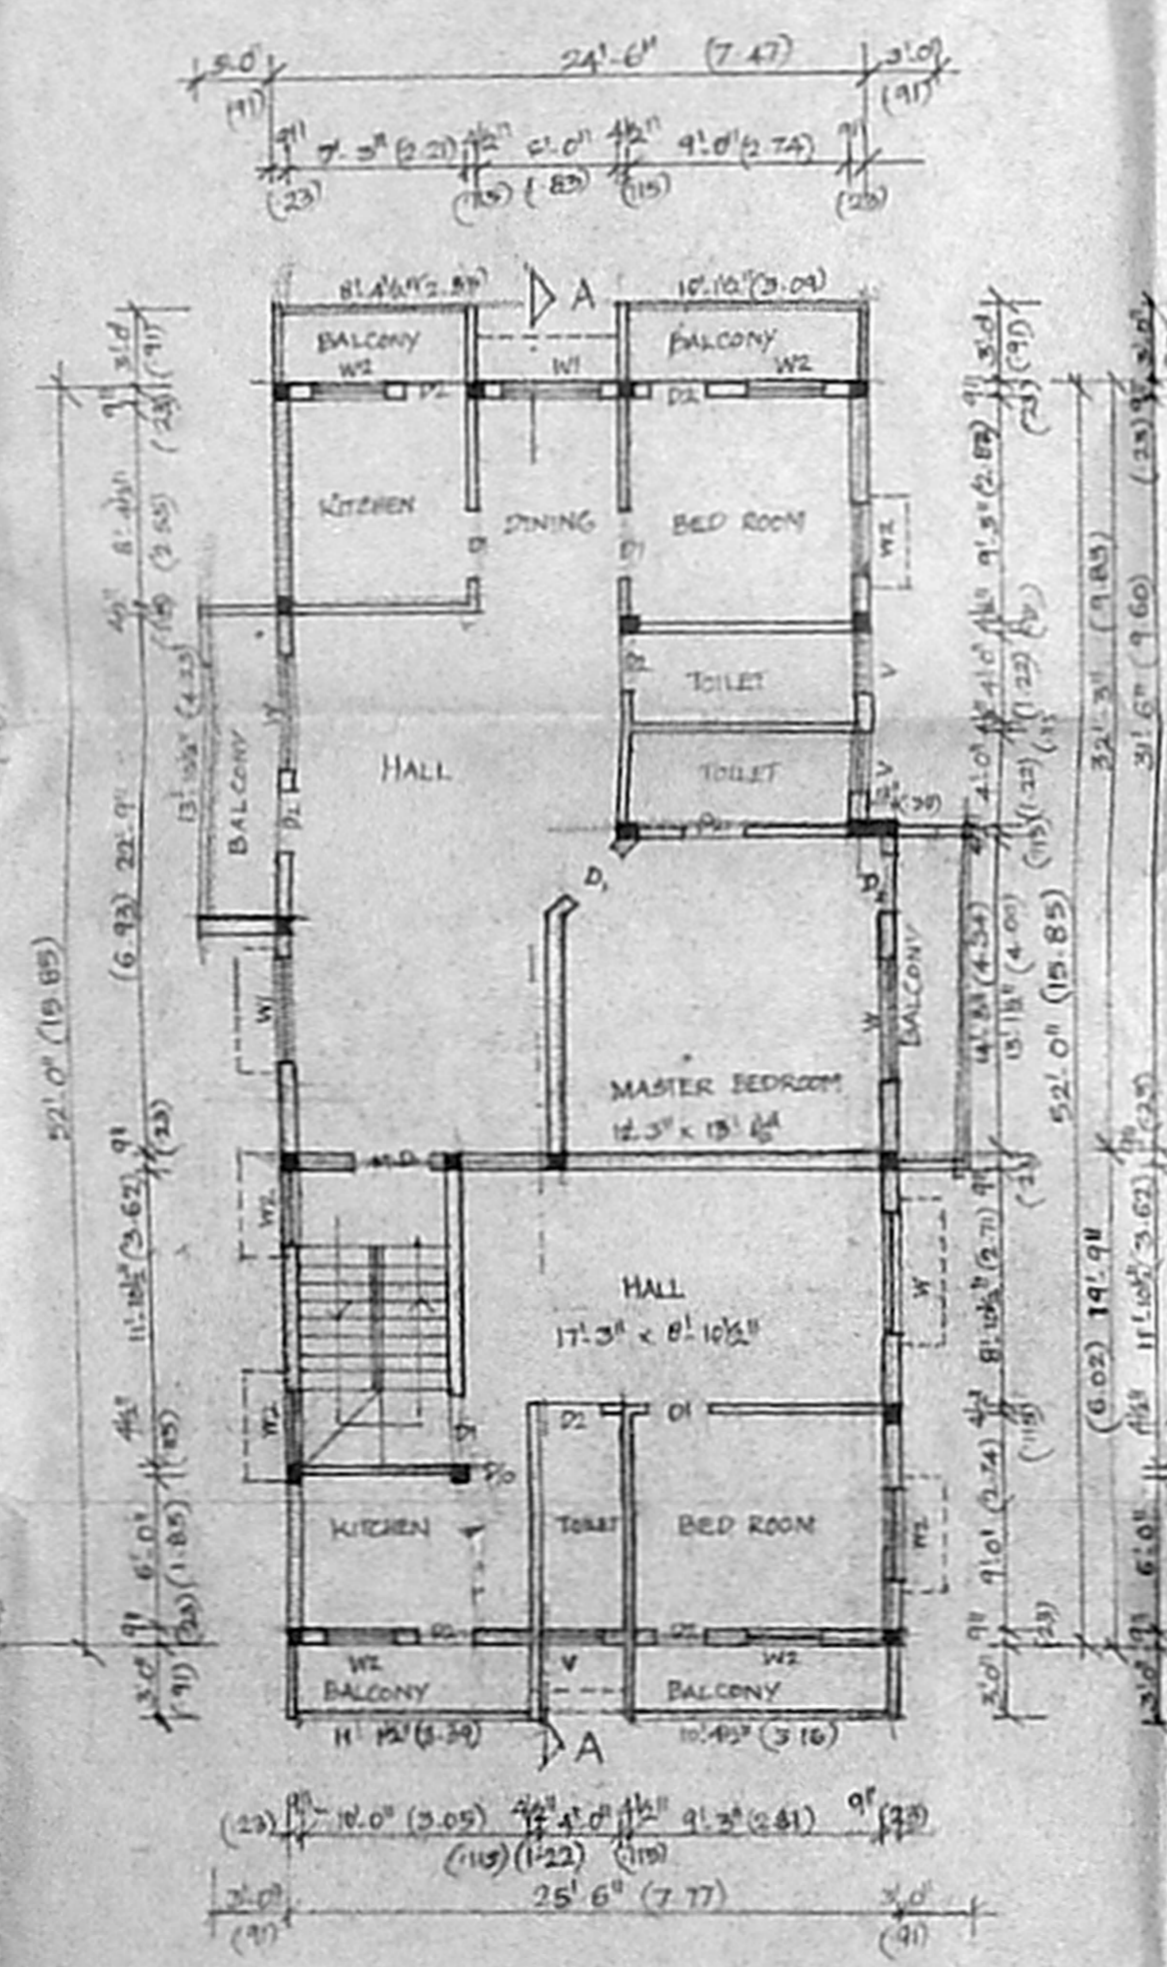

FIRST FLOOR PLAN

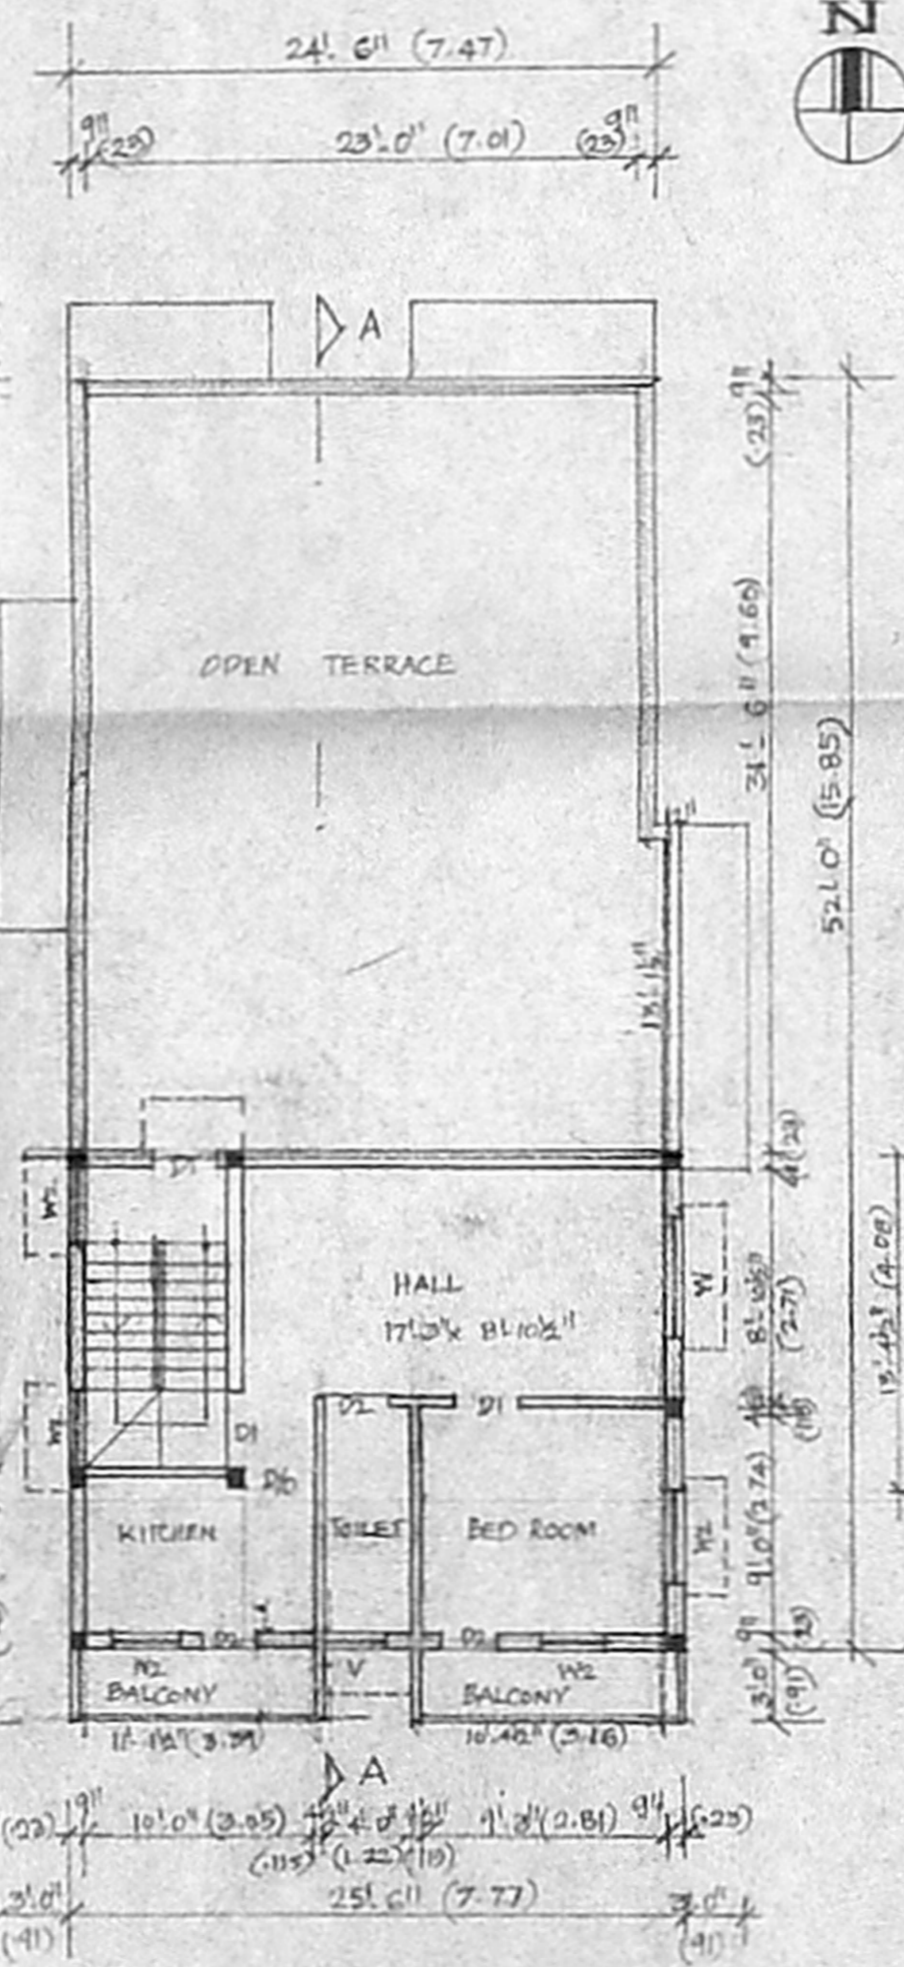

SECOND FLOOR PLAN (PART)

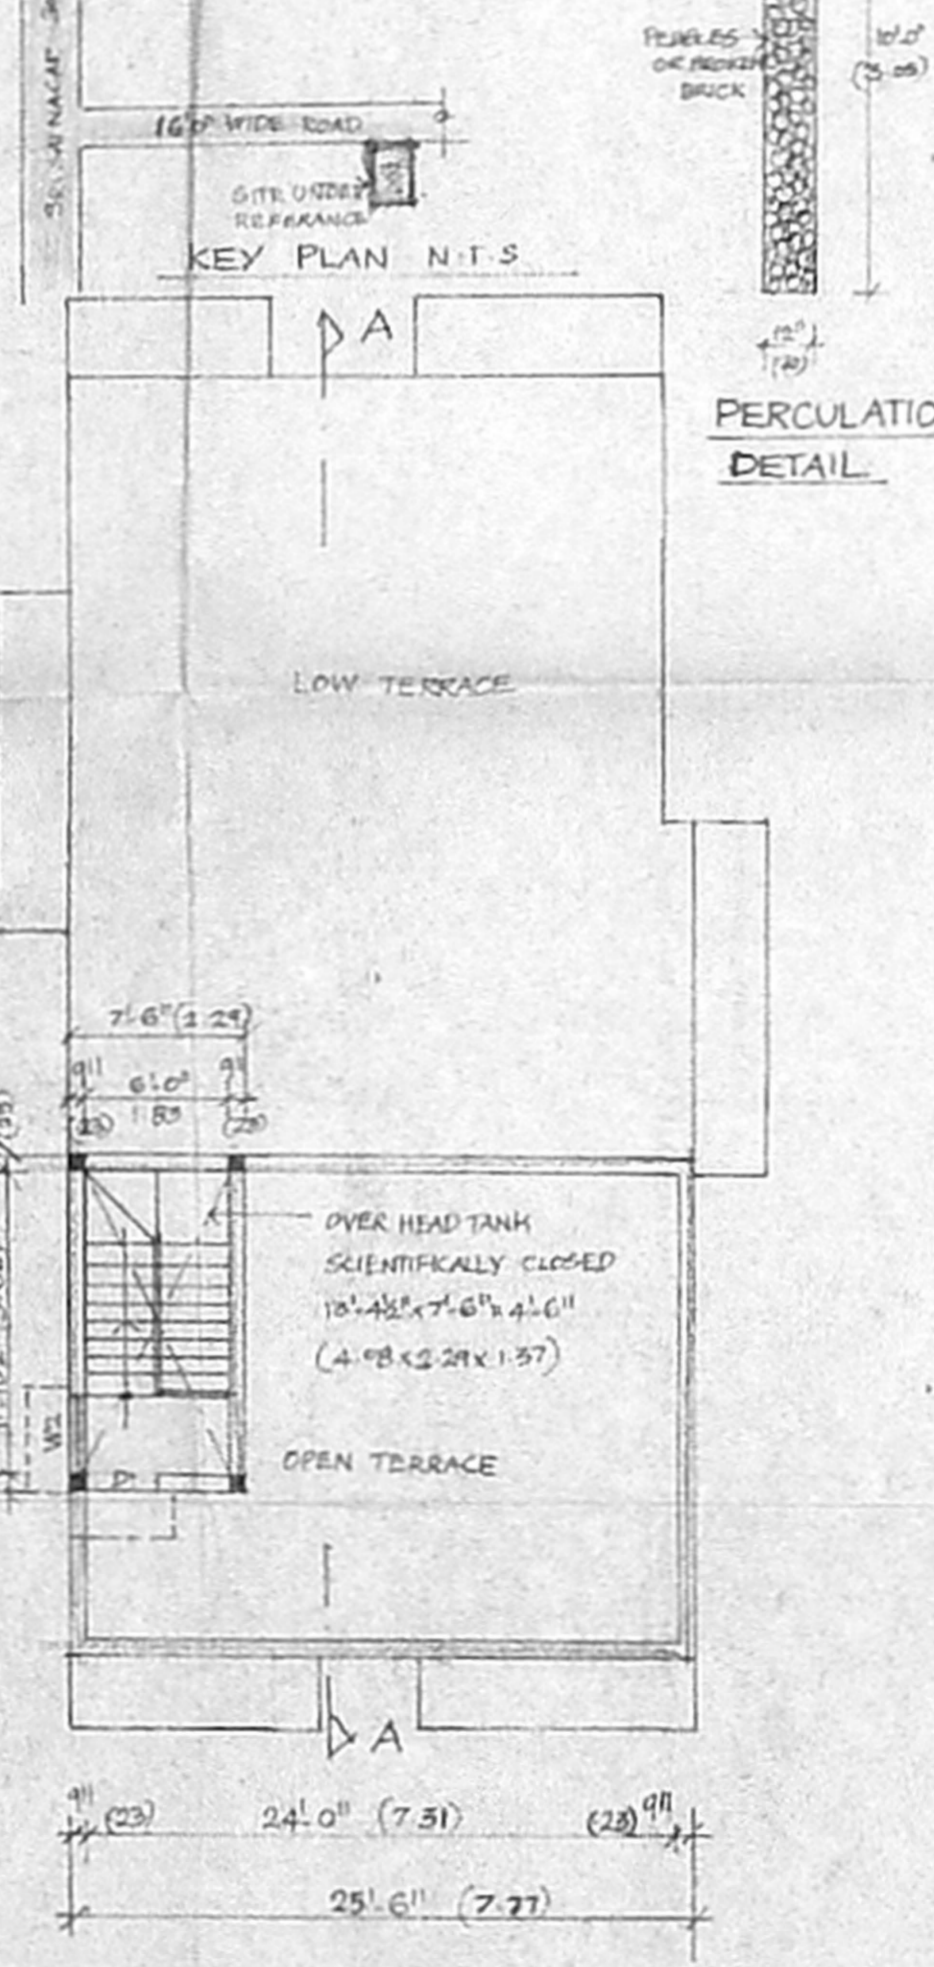

TERRACE FLOOR PLAN

SPECIFICATION

FOUNDATION IN R.C.C. CONCRETE
 POPPING
 BRICK WORK IN 200
 PLASTERING IN C.M 1:3
 FLOORING செ. பெ. வ. கு. (பி) எண்
 R.C.C. ROOF செ. எண்
 WEATHER 2-நிலை
 FINISHES மரம், பிளா. கவுன்ட்ரீ தீல்ஸ்

SCHEDULE OF QUANTITIES

M.D	MAIN DOOR	3'-3" x 7'-0"	1.00
D1	DOOR	3'-0" x 7'-0"	0.50
D2	DOOR	2'-6" x 7'-0"	0.76
W1	WINDOW	5'-0" x 4'-6"	1.52
W2	WINDOW	4'-0" x 4'-6"	1.22
W3	WINDOW	3'-0" x 4'-6"	0.91
V	VENTILATOR	2'-6" x 1'-6"	0.76

AREA STATEMENT

	SFT	SQ. M
PLOT EXTENT	2378.50	220.97
GROUND FLOOR AREA	917.44	85.23
FIRST FLOOR AREA	1511.64	140.43
SECOND PART FLOOR AREA	568.13	52.78
TOTAL AREA	2997.21	278.44

PLOT COVERAGE 63.55% F.S-1 1.26
 STILT FLOOR (Net.F.S-1) 389.81 36.21

COLOUR INDEX

PROPOSED	
BOUNDARY	
ROAD	

SCALE 1" = 81.0' (1:100) DATE 20.8.05

ALL DIMENSION ARE IN FEET AND METRE

PLAN SHOWING THE PROPOSED RESIDENTIAL BUILDING IN PLOT NO: 111B, S NO 12/3 PART SRI SAINAGAR OF OKKIAM THORAI PAKKAM VILLAGE, TAMBARAM TALUK, KANCHEEPURAM DISTRICT.

LAYOUT APPROVED PPD/LD NO 179/88.
 VIDE LETTER NO. D2 L 17585/88 DT 30.11.88
 SUB-DIVISION APPROVED 18/8/05 DT 27.4.05

77X51
 OWNER SIGNATURE *K. Bm*

V. SOUNDARA RAJAN, D.C.E.
 Consulting Civil Engineer &
 Licensed Surveyor
 Tambaram Municipality
 OFF: Injige Homes
 8/48, Sombakkant T.P. Complex
 Velaichery Main Road,
 Govt. Valmiki, Chongai - 601 302,
 Phone: 22701030, 6653877,
 Mob: 31035098, 9884195488
 LICENSED SURVEYOR