


RP. 2/9C

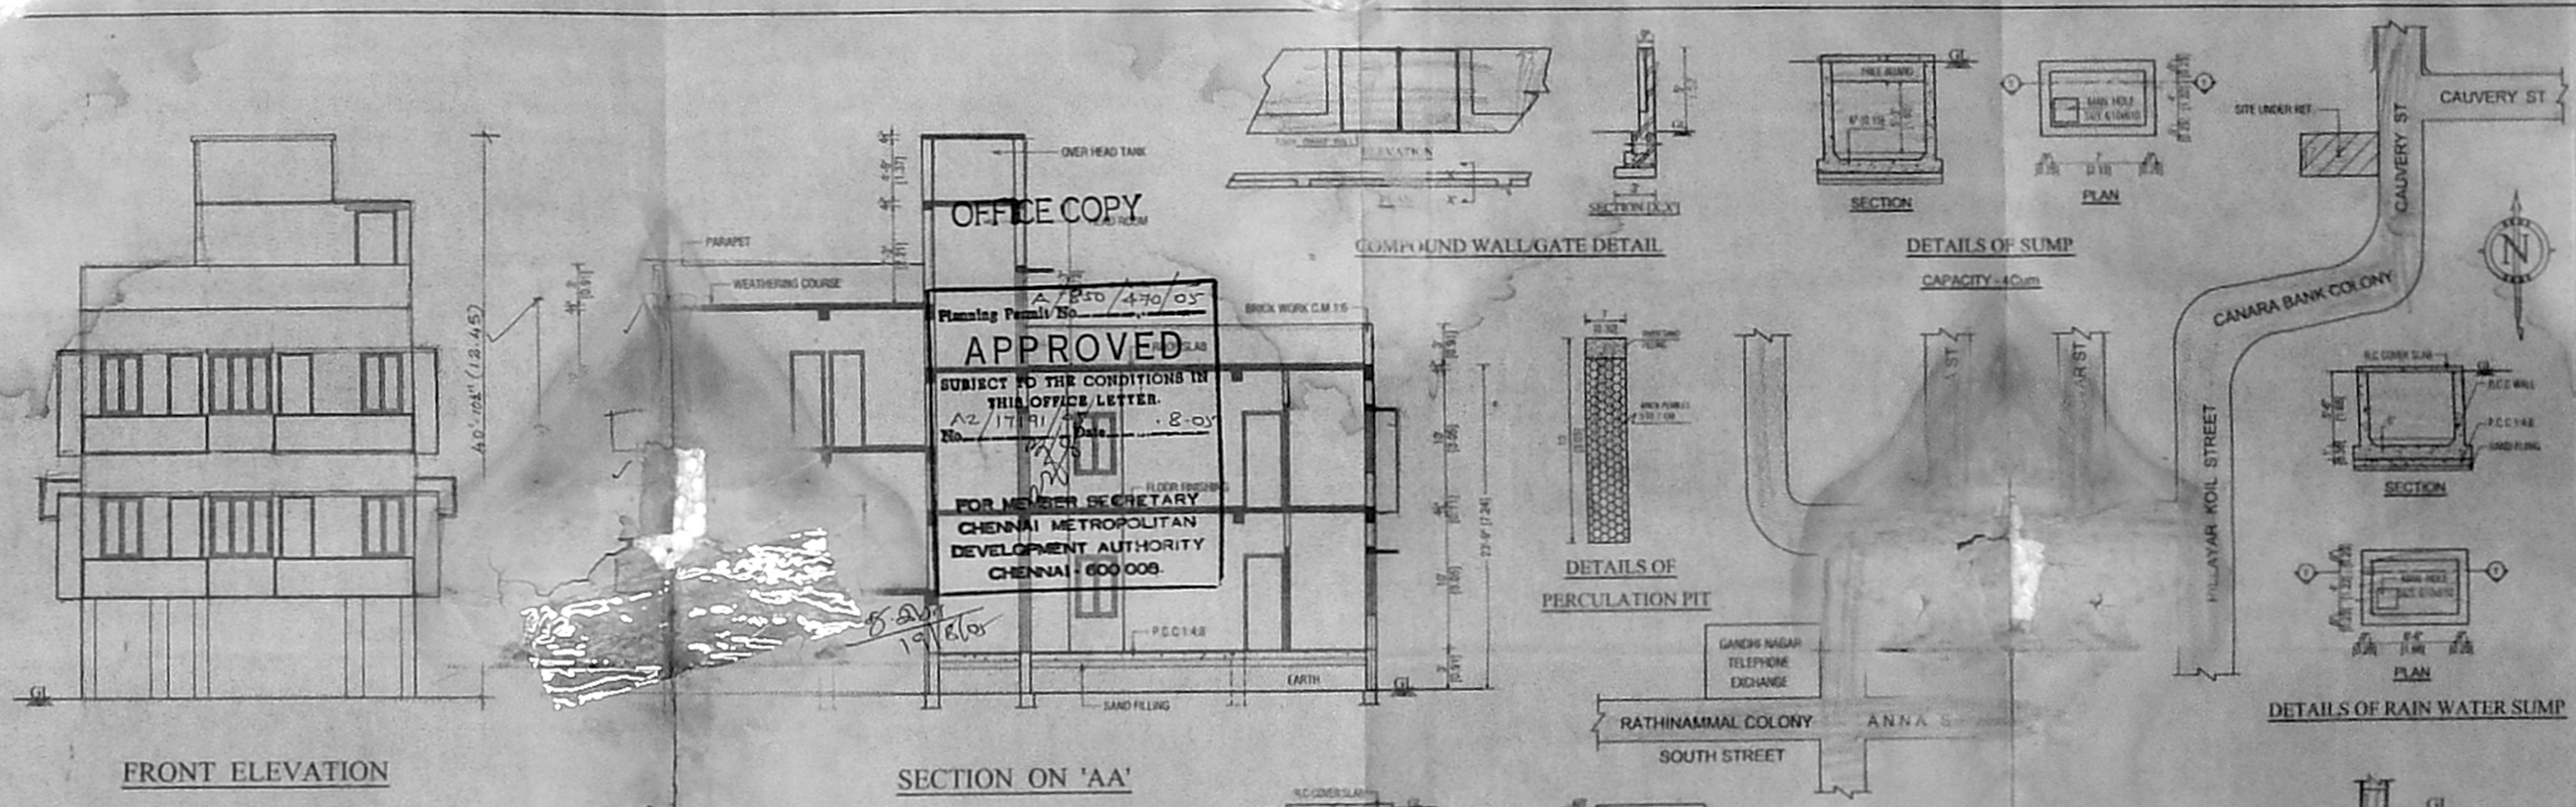

SCHEDULE OF JOINERY:

TYPE	DETAIL	WIDTH	HEIGHT
MD	C.W PANELLED DOOR	1000	2135
D	<i>Scandinavian Plan</i>	915	2135
D1		765	2135
W	C.W GLAZED WINDOW	1630	1370
W1	-OO-	1370	1370
W2	-OO-	915	1370
V	C.W GLAZED VENTILATOR	610	915

SPECIFICATION:

- FOUNDATION - RCC COLUMN FOOTINGS
- BRICK WORK - C.M 1:6 FOR SUPER STRUCTURE
- PLASTERING - C.M 1:5 FOR WALLS & 1:3 FOR CEILING
- FLOORING - MOSAIC FLOORING
- CEMENT PAINT - TWO COATS FOR WALLS & ONE EXTRA COAT FOR CEILING
- R.C.C - M25 GRADE FOR ALL
- WOOD WORK - ALL WOOD WORKS IN BEST QUALITY TIMBER
- WEATHERING COURSE - AS PER NATIONAL BUILDING REGULATIONS

AREA STATEMENT

Category	Sqft
TOTAL SITE EXTENT	2308.00
GROUND FLOOR	792.00
FIRST FLOOR	1486.31
SECOND FLOOR (ABOVE STILT)	673.21
TOTAL BUILT UP AREA	2951.52
STILT CAR PARKING	480.00

PLOT COVERAGE: F.S.I

COLOUR INDEX:





PROPOSED	BOUNDARY
ROAD	

PLAN SHOWING THE PROPOSED CONSTRUCTION OF RESIDENTIAL BUILDING AT PLOT No.15, OLD DOOR No.25, CAUVERY STREET, CANARA COLONY, SALIGRAMAM, CHENNAI T.S No 124, BLOCK No.22 OF SALIGRAMAM VILLAGE. Corp. of Chennai

DIVISION No.129
SCALE - 1"=8'-0" (1:100)

SIGNATURE OF OWNER
[Signature]

LICENSED SURVEYOR
79.5 x 50.5
C. PAJANURAN S.E.
CONSULTING CIVIL ENGINEER
LICENSED SURVEYOR (CLASS I)
L.S. NO. 1002
17-B, Anna Nagar, Chennai
Registration No. 24.

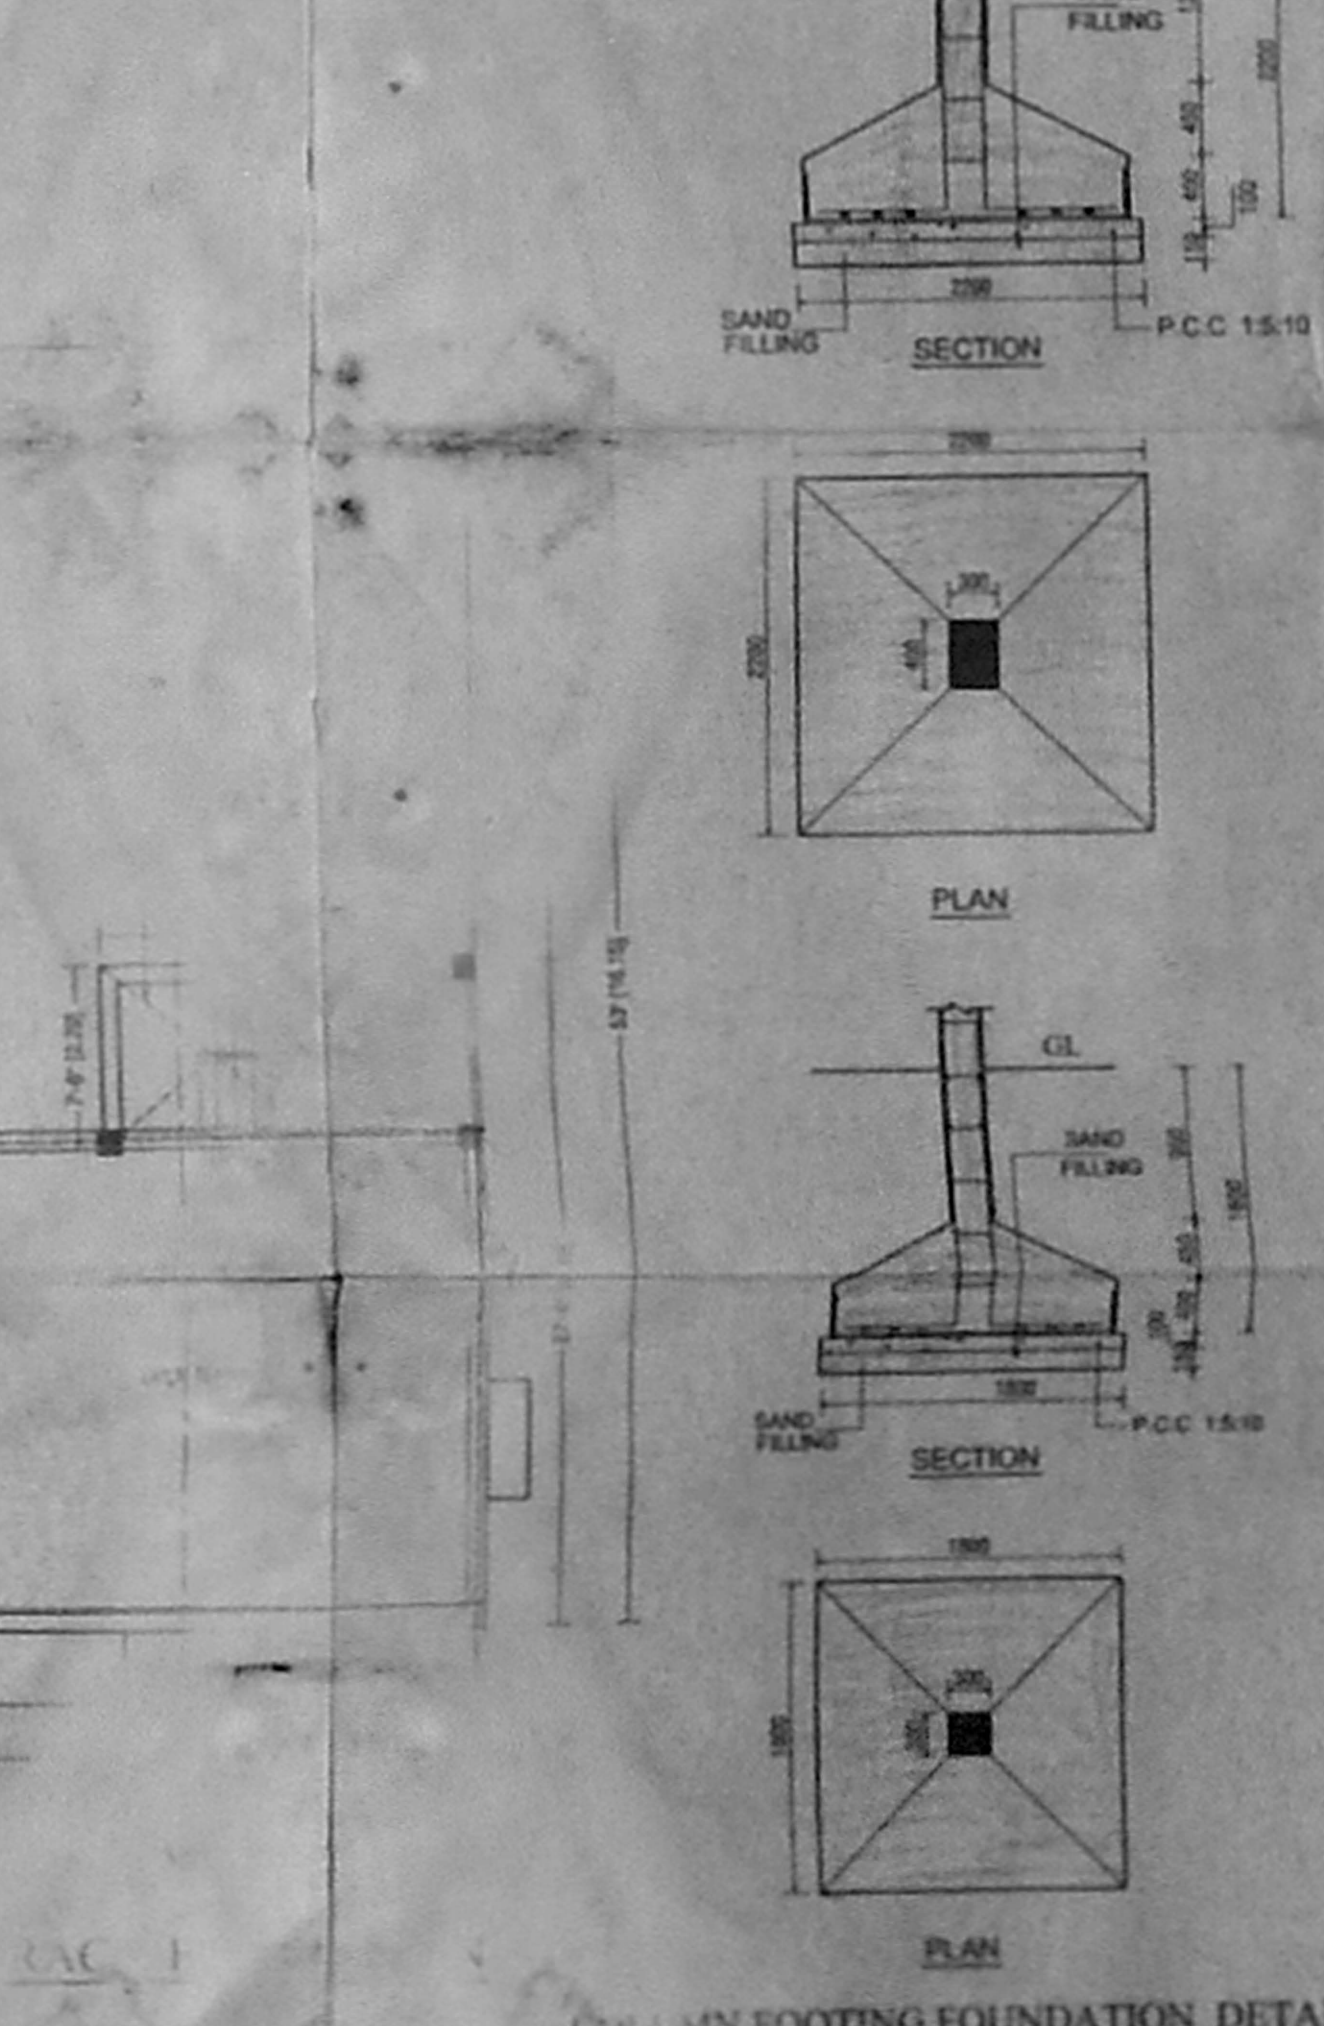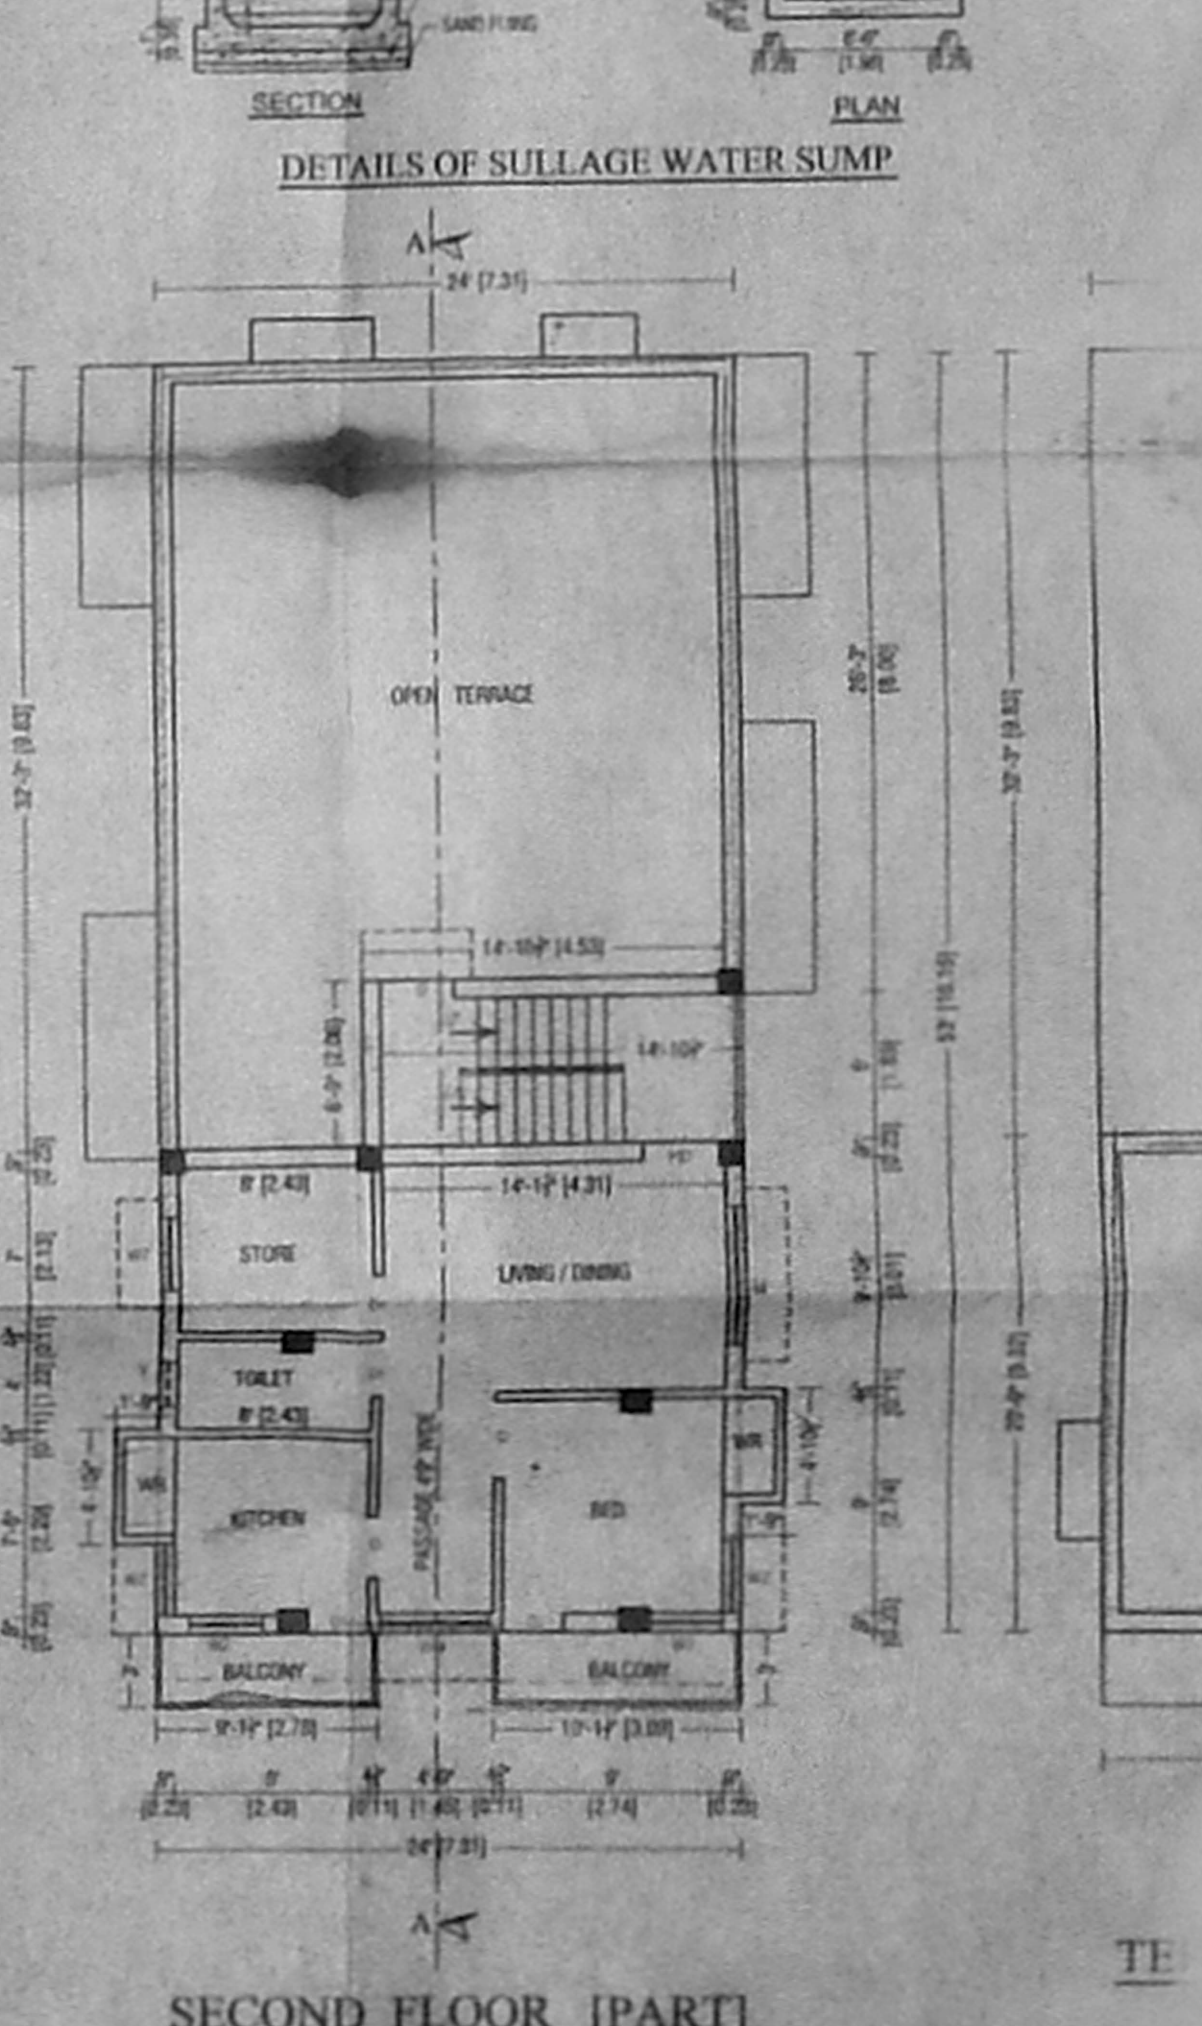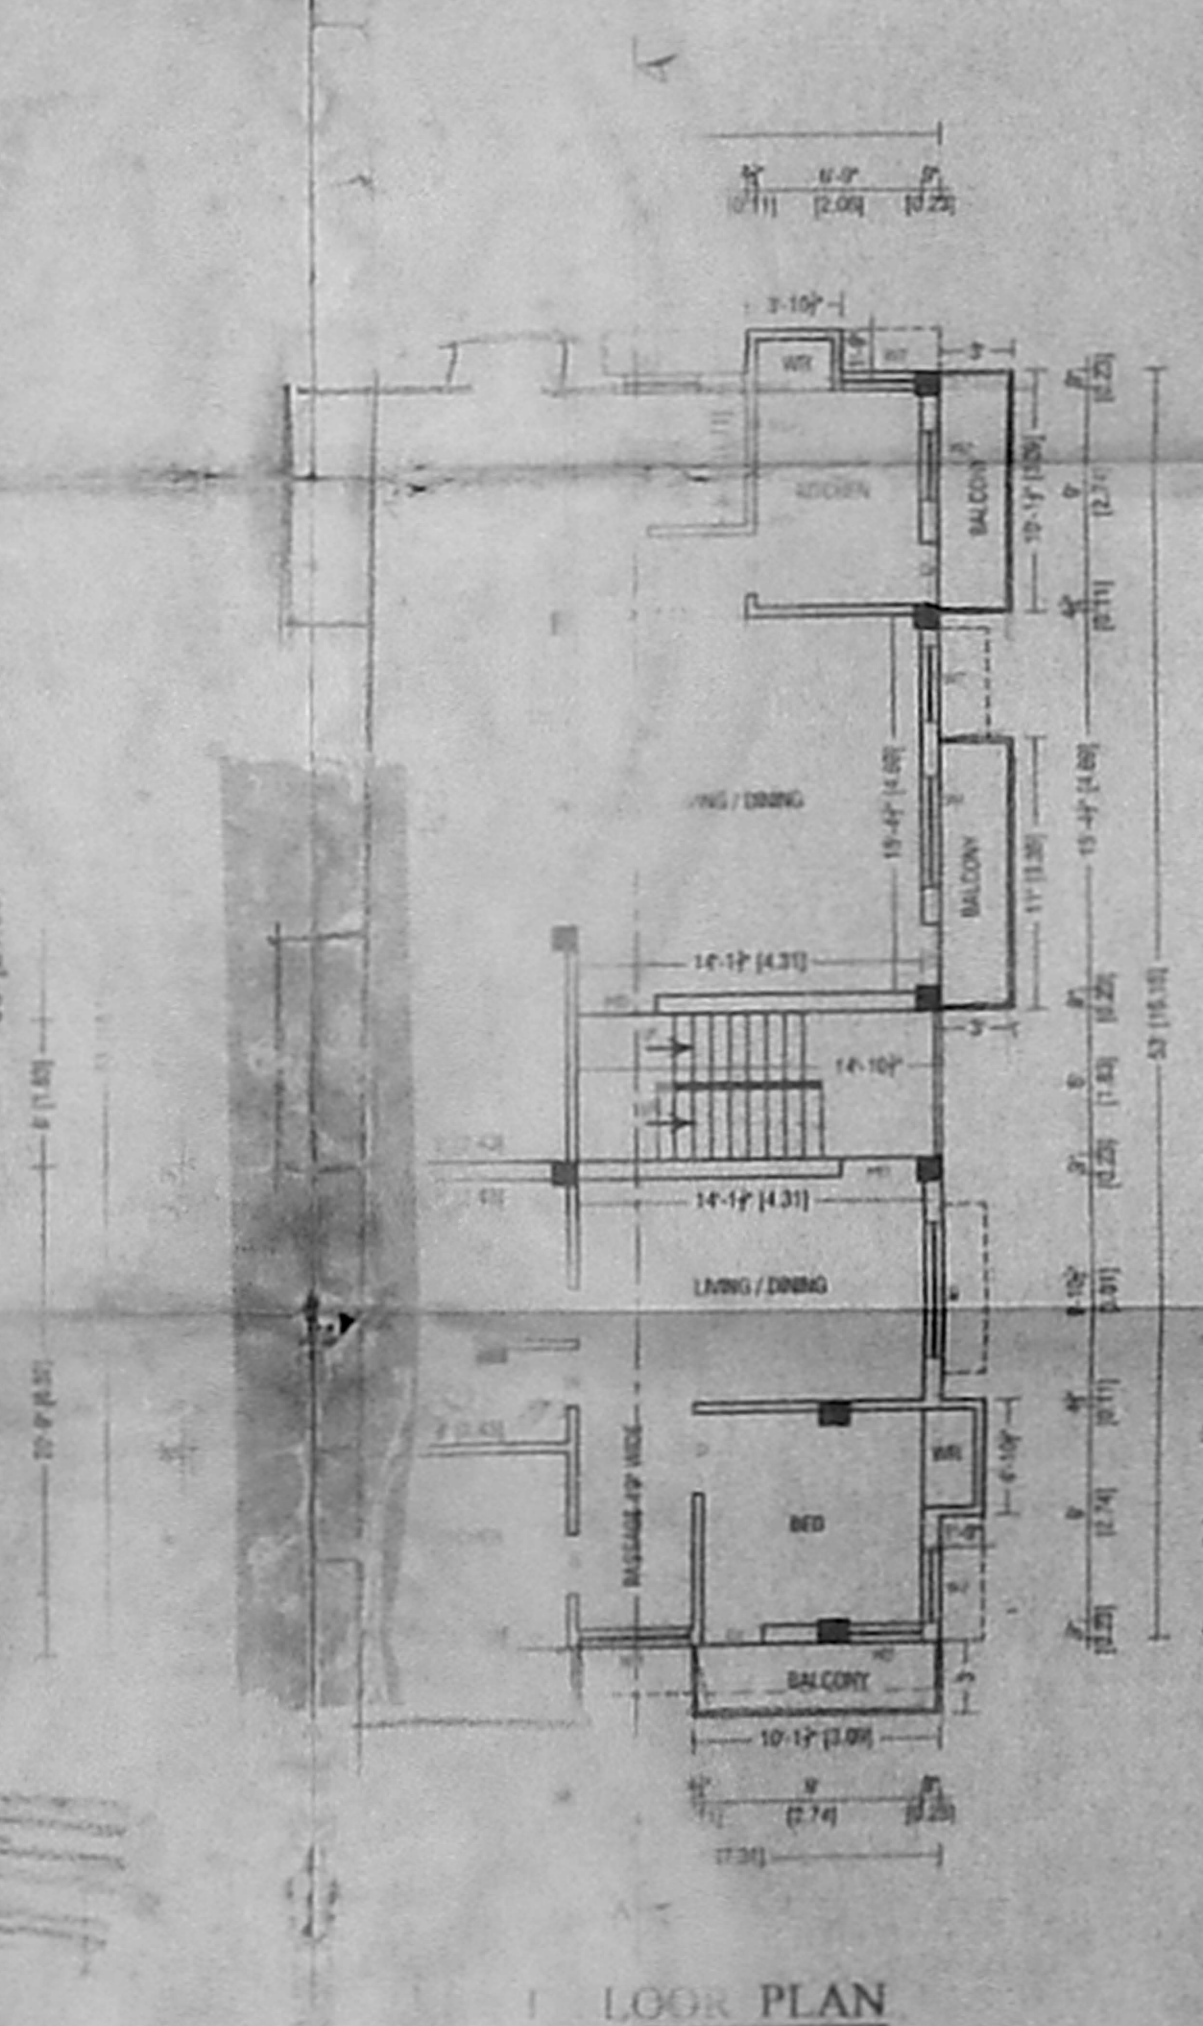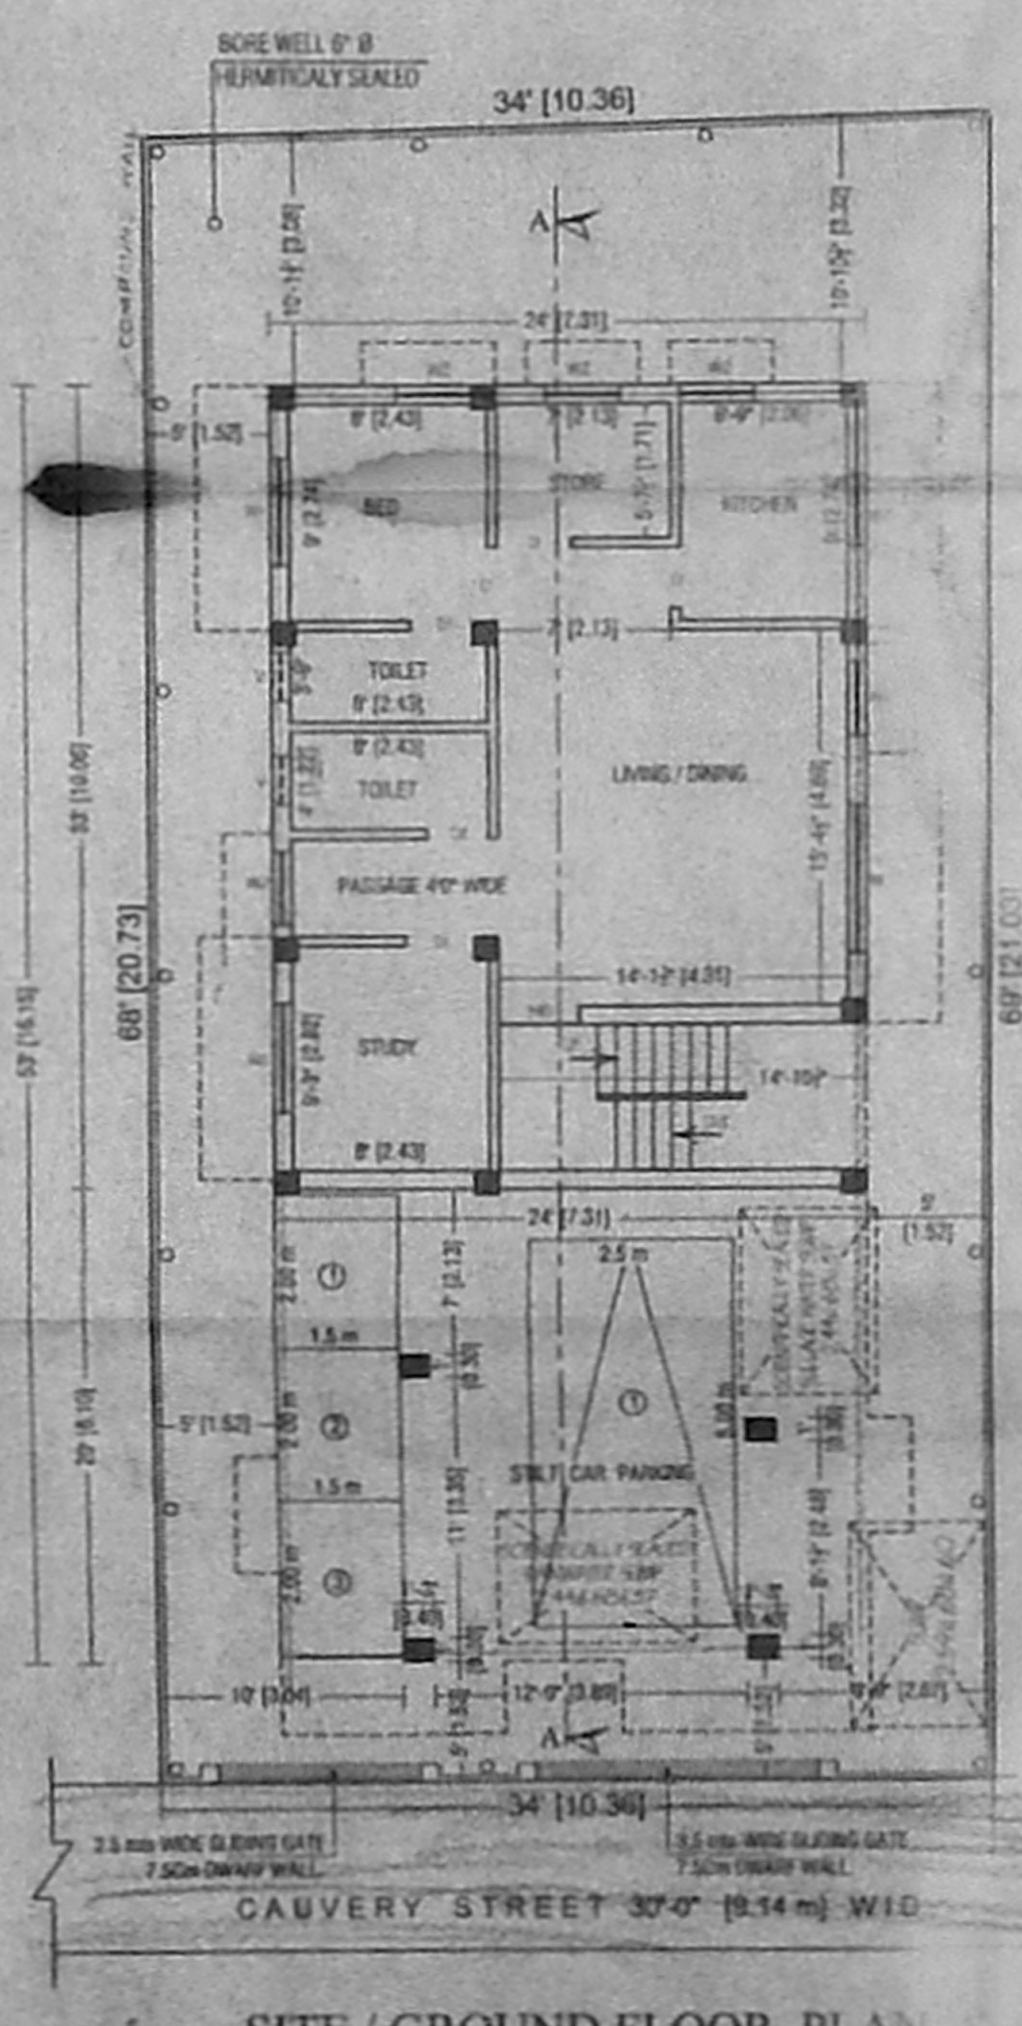

COLUMN FOOTING FOUNDATION DETAIL