

PLAN SHOWING THE PROPOSED RESIDENTIAL BUILDING AT PLOT NO.124, RAJU NAGAR IN S.NO:213/1A1A, OF OKKIYAM THORAIPAKKAM VILLAGE, TAMBARAM TALUK, KANCHEEPURAM DISTRICT, ST.THOMAS MOUNT PANCHAYAT UNION, CHENNAI-96.

NAME OF OWNER : Mrs. S. CHITRA

JOINERY DETAILS

MD	MAIN DOOR	3' 6" x 7' 0"	1.06 x 2.13 M
D	DOOR	3' 3" x 7' 0"	1.00 x 2.13 M
D <sub>1</sub>	DOOR	3' 0" x 7' 0"	0.91 x 2.13 M
D <sub>2</sub>	DOOR	2' 6" x 7' 0"	0.76 x 2.13 M
W	WINDOW	6' 0" x 4' 0"	1.82 x 1.21 M
W <sub>1</sub>	WINDOW	4' 0" x 4' 0"	1.21 x 1.21 M
KW	KITCHEN WINDOW	4' 0" x 4' 0"	1.21 x 1.21 M
V	VENTILATOR	2' 0" x 2' 0"	0.60 x 0.60 M

SCALE : 1" 8' 0" (1:100)

COLOUR INDEX

PROPOSED	
ROAD	
BOUNDRY	


AREA STATEMENT

PLOT AREA	2400 SQ. FT	223 SQ. M
GROUND FLOOR AREA	1329 SQ. FT	123 SQ. M
FIRST FLOOR AREA	1430 SQ. FT	133 SQ. M
TOTAL AREA	2759 SQ. FT	256 SQ. M
PLOT COVERAGE	55 %	
FSI	1.14	


OWNER SIGNATURE *S. Chitra*

*P. N. Surendran*  
 Licensed Surveyor  
 # 39, Old Melabattaram Road,  
 Kanchiavalu, Chennai - 600 096.  
 P: 2496 1209, Res: 2496 3397


LICENCED SURVEYOR SIGNATURE

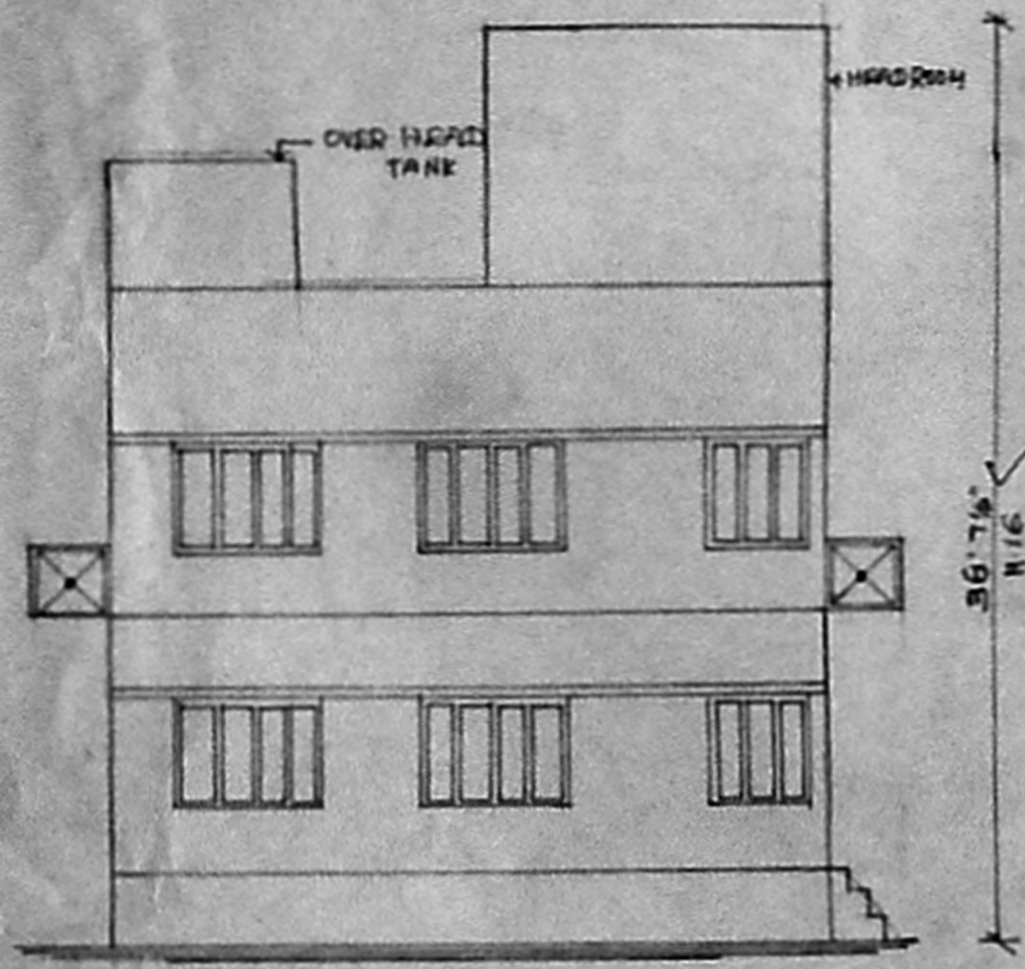


ELEVATION

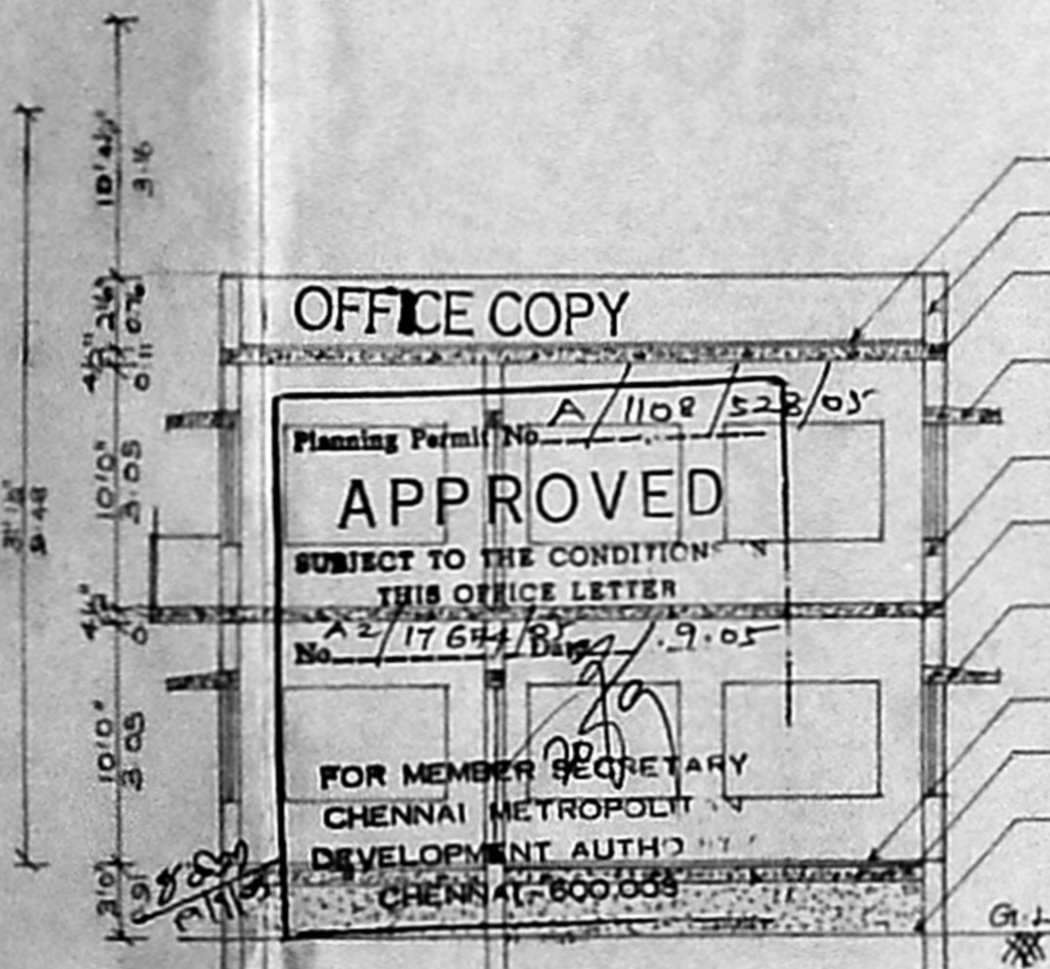


SECTION AB

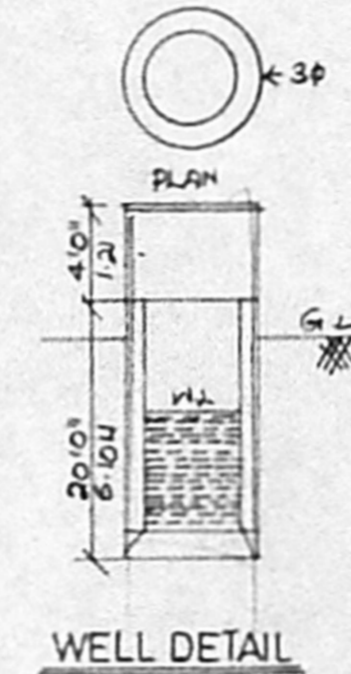


WELL DETAIL

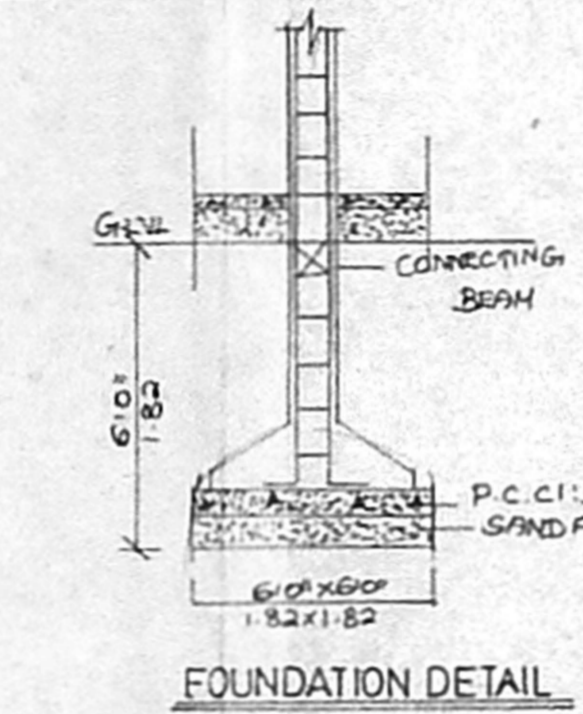


FOUNDATION DETAIL

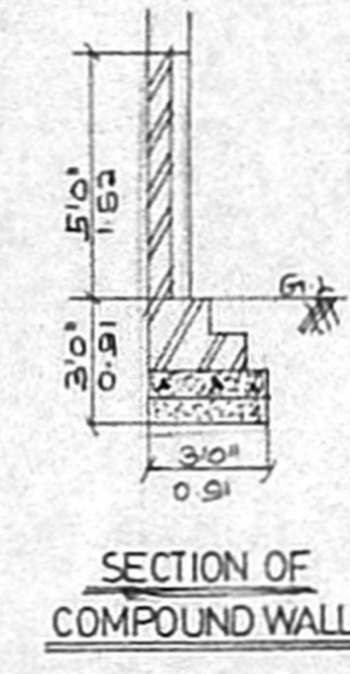


SECTION OF COMPOUND WALL

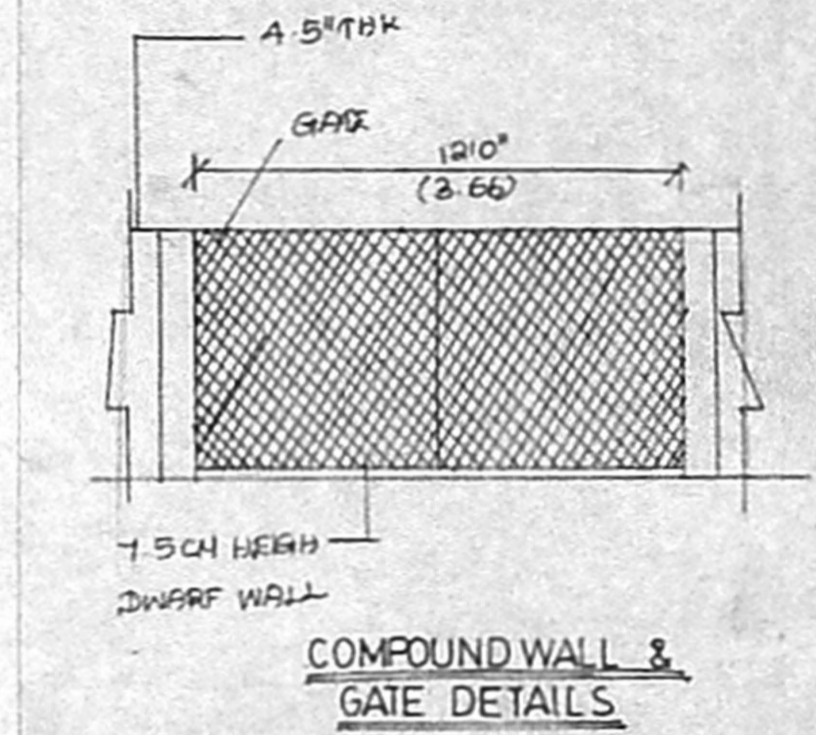


COMPOUND WALL & GATE DETAILS

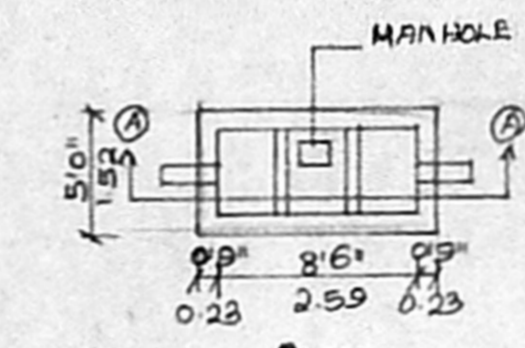


SEPTIC TANK DETAIL

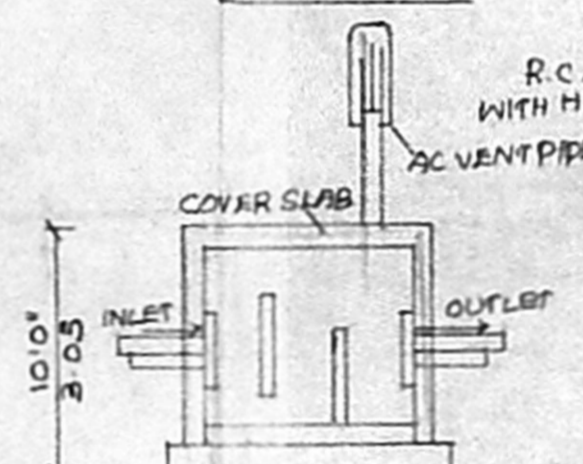


SECTION AA

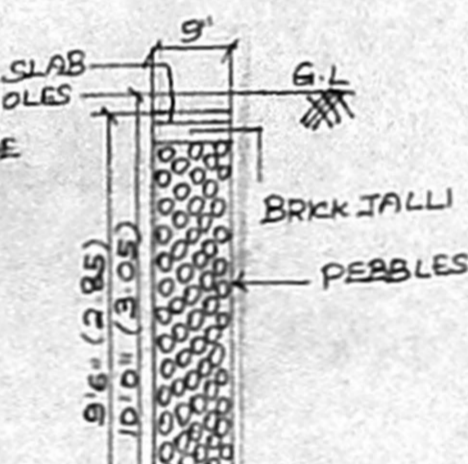


PERCUSSION PITS

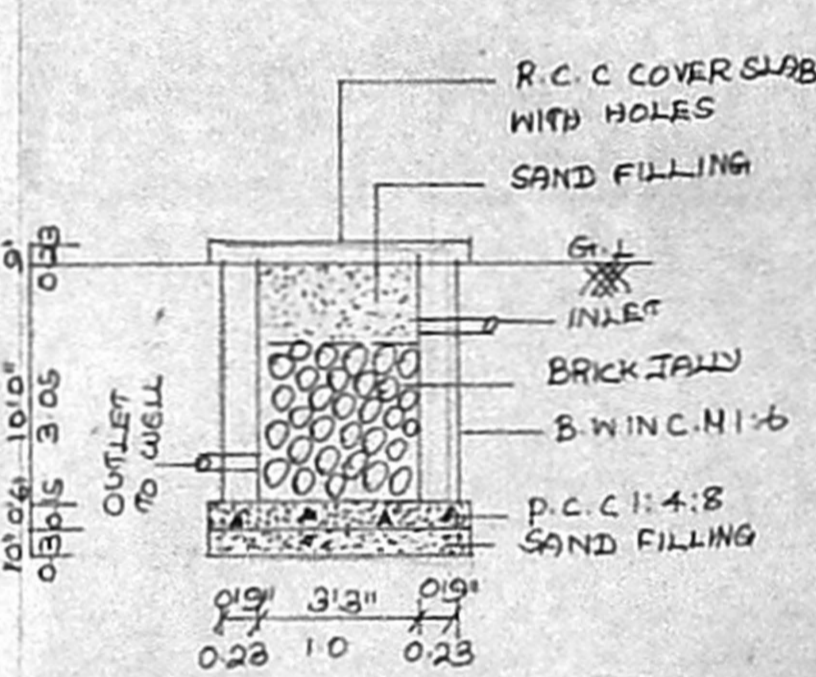


RAINWATER HARVESTING

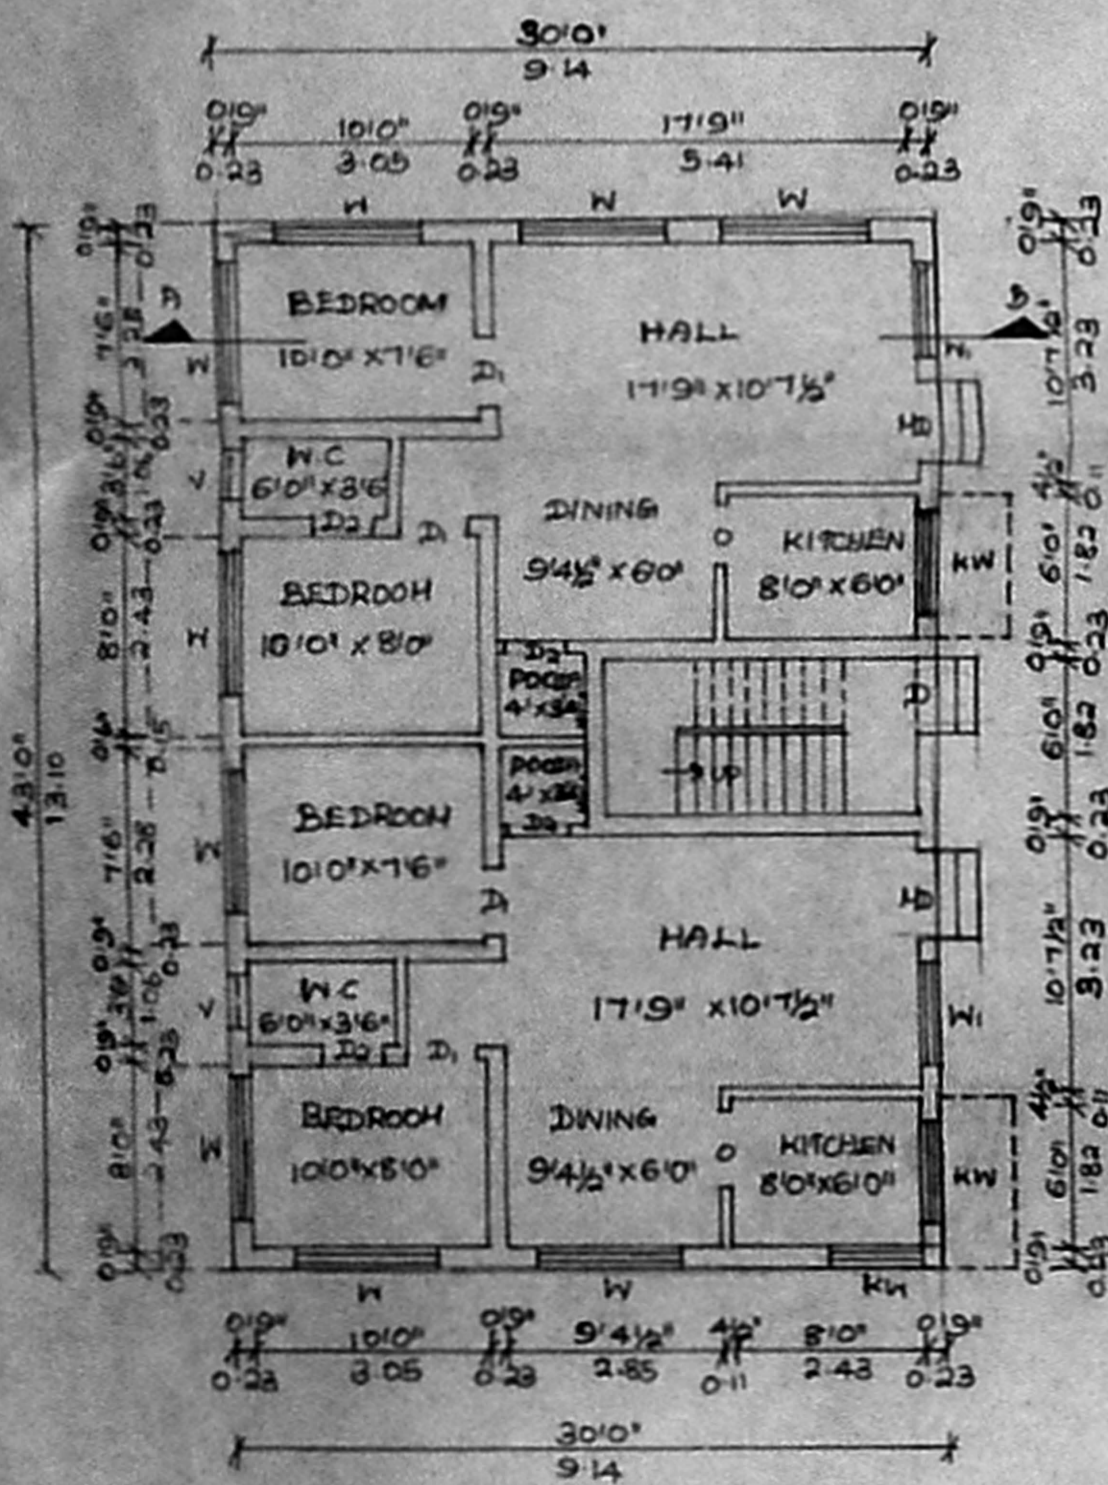


GROUND FLOOR PLAN

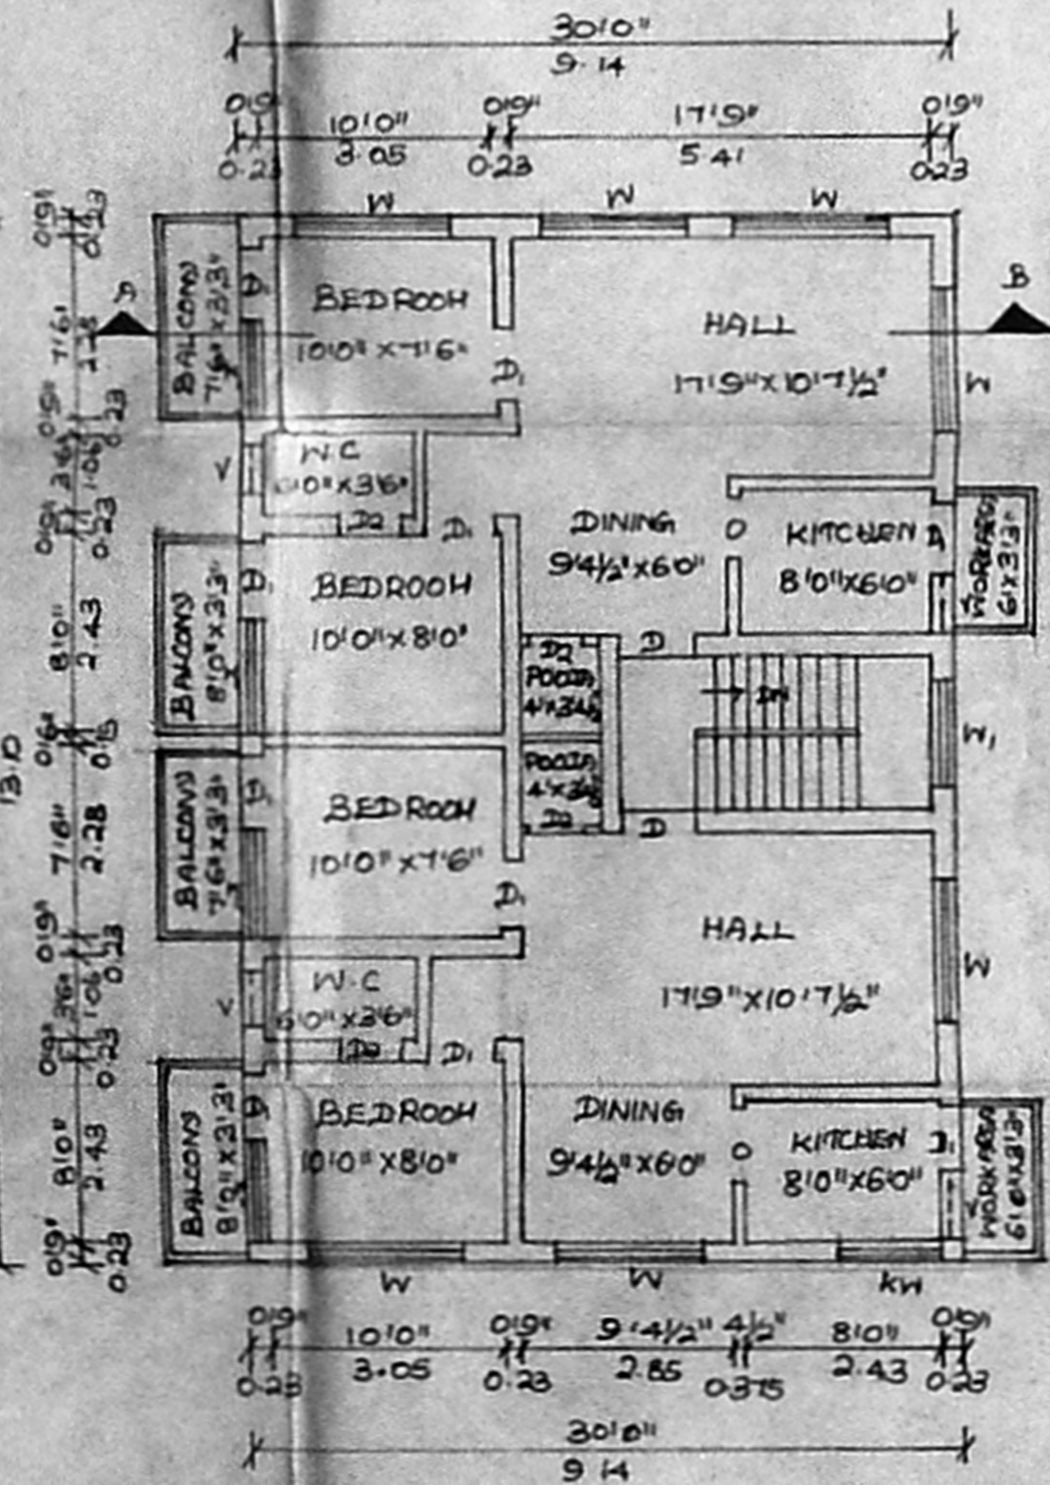

FIRST FLOOR PLAN

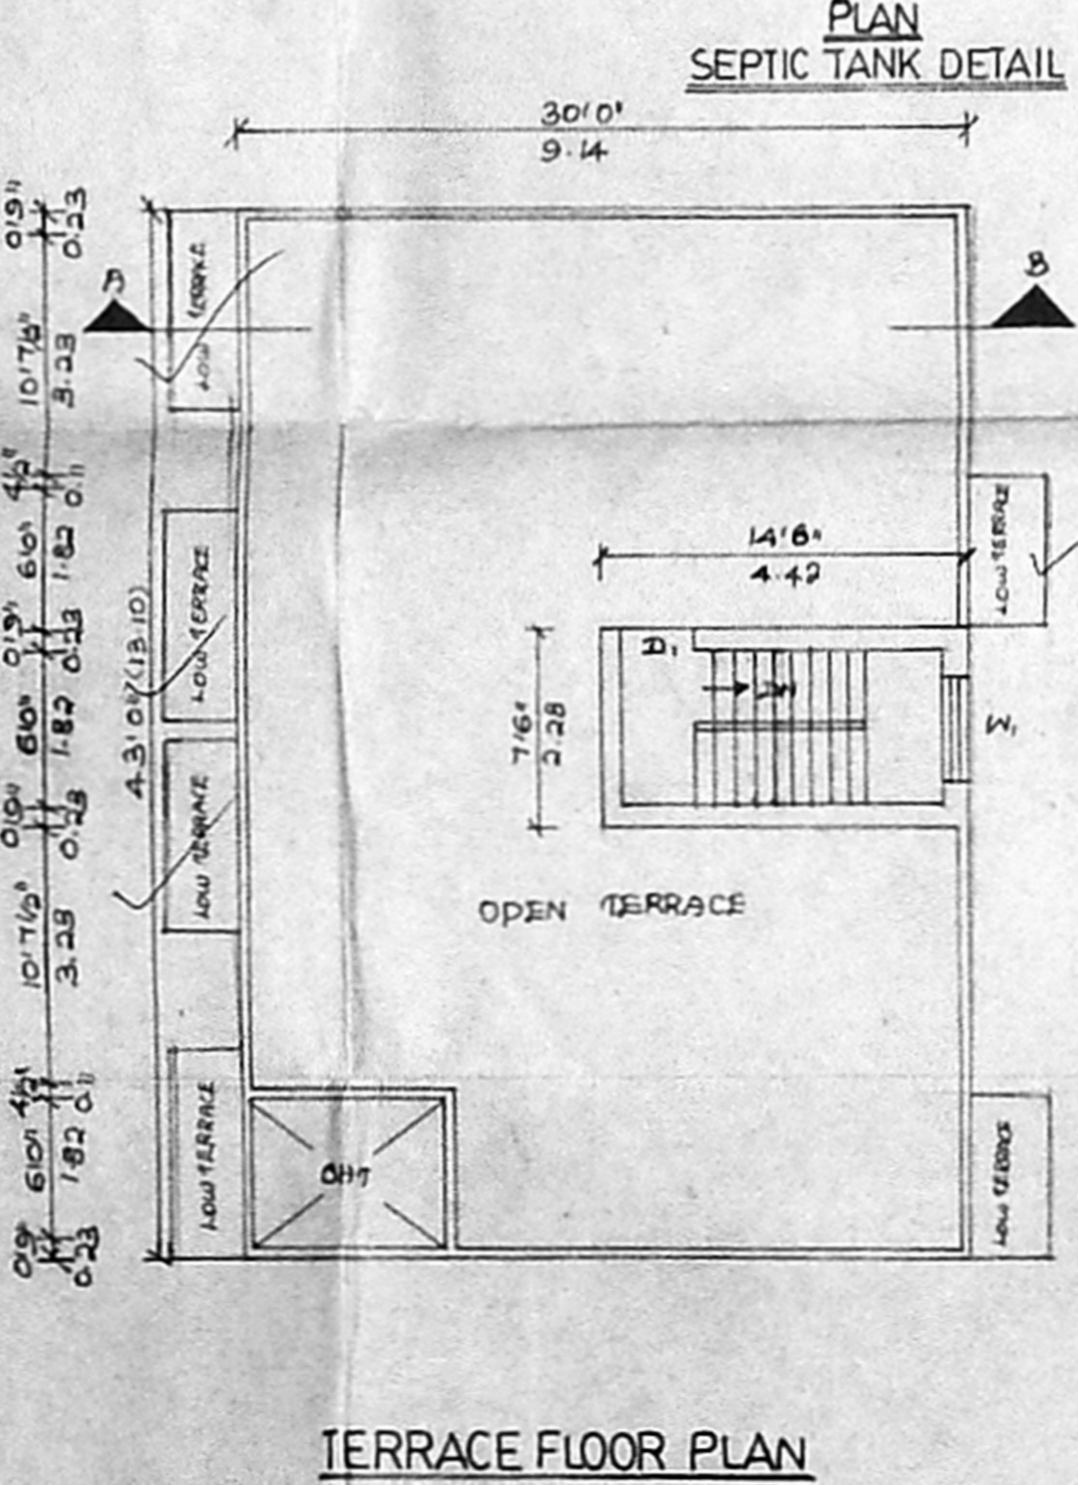

TERRACE FLOOR PLAN

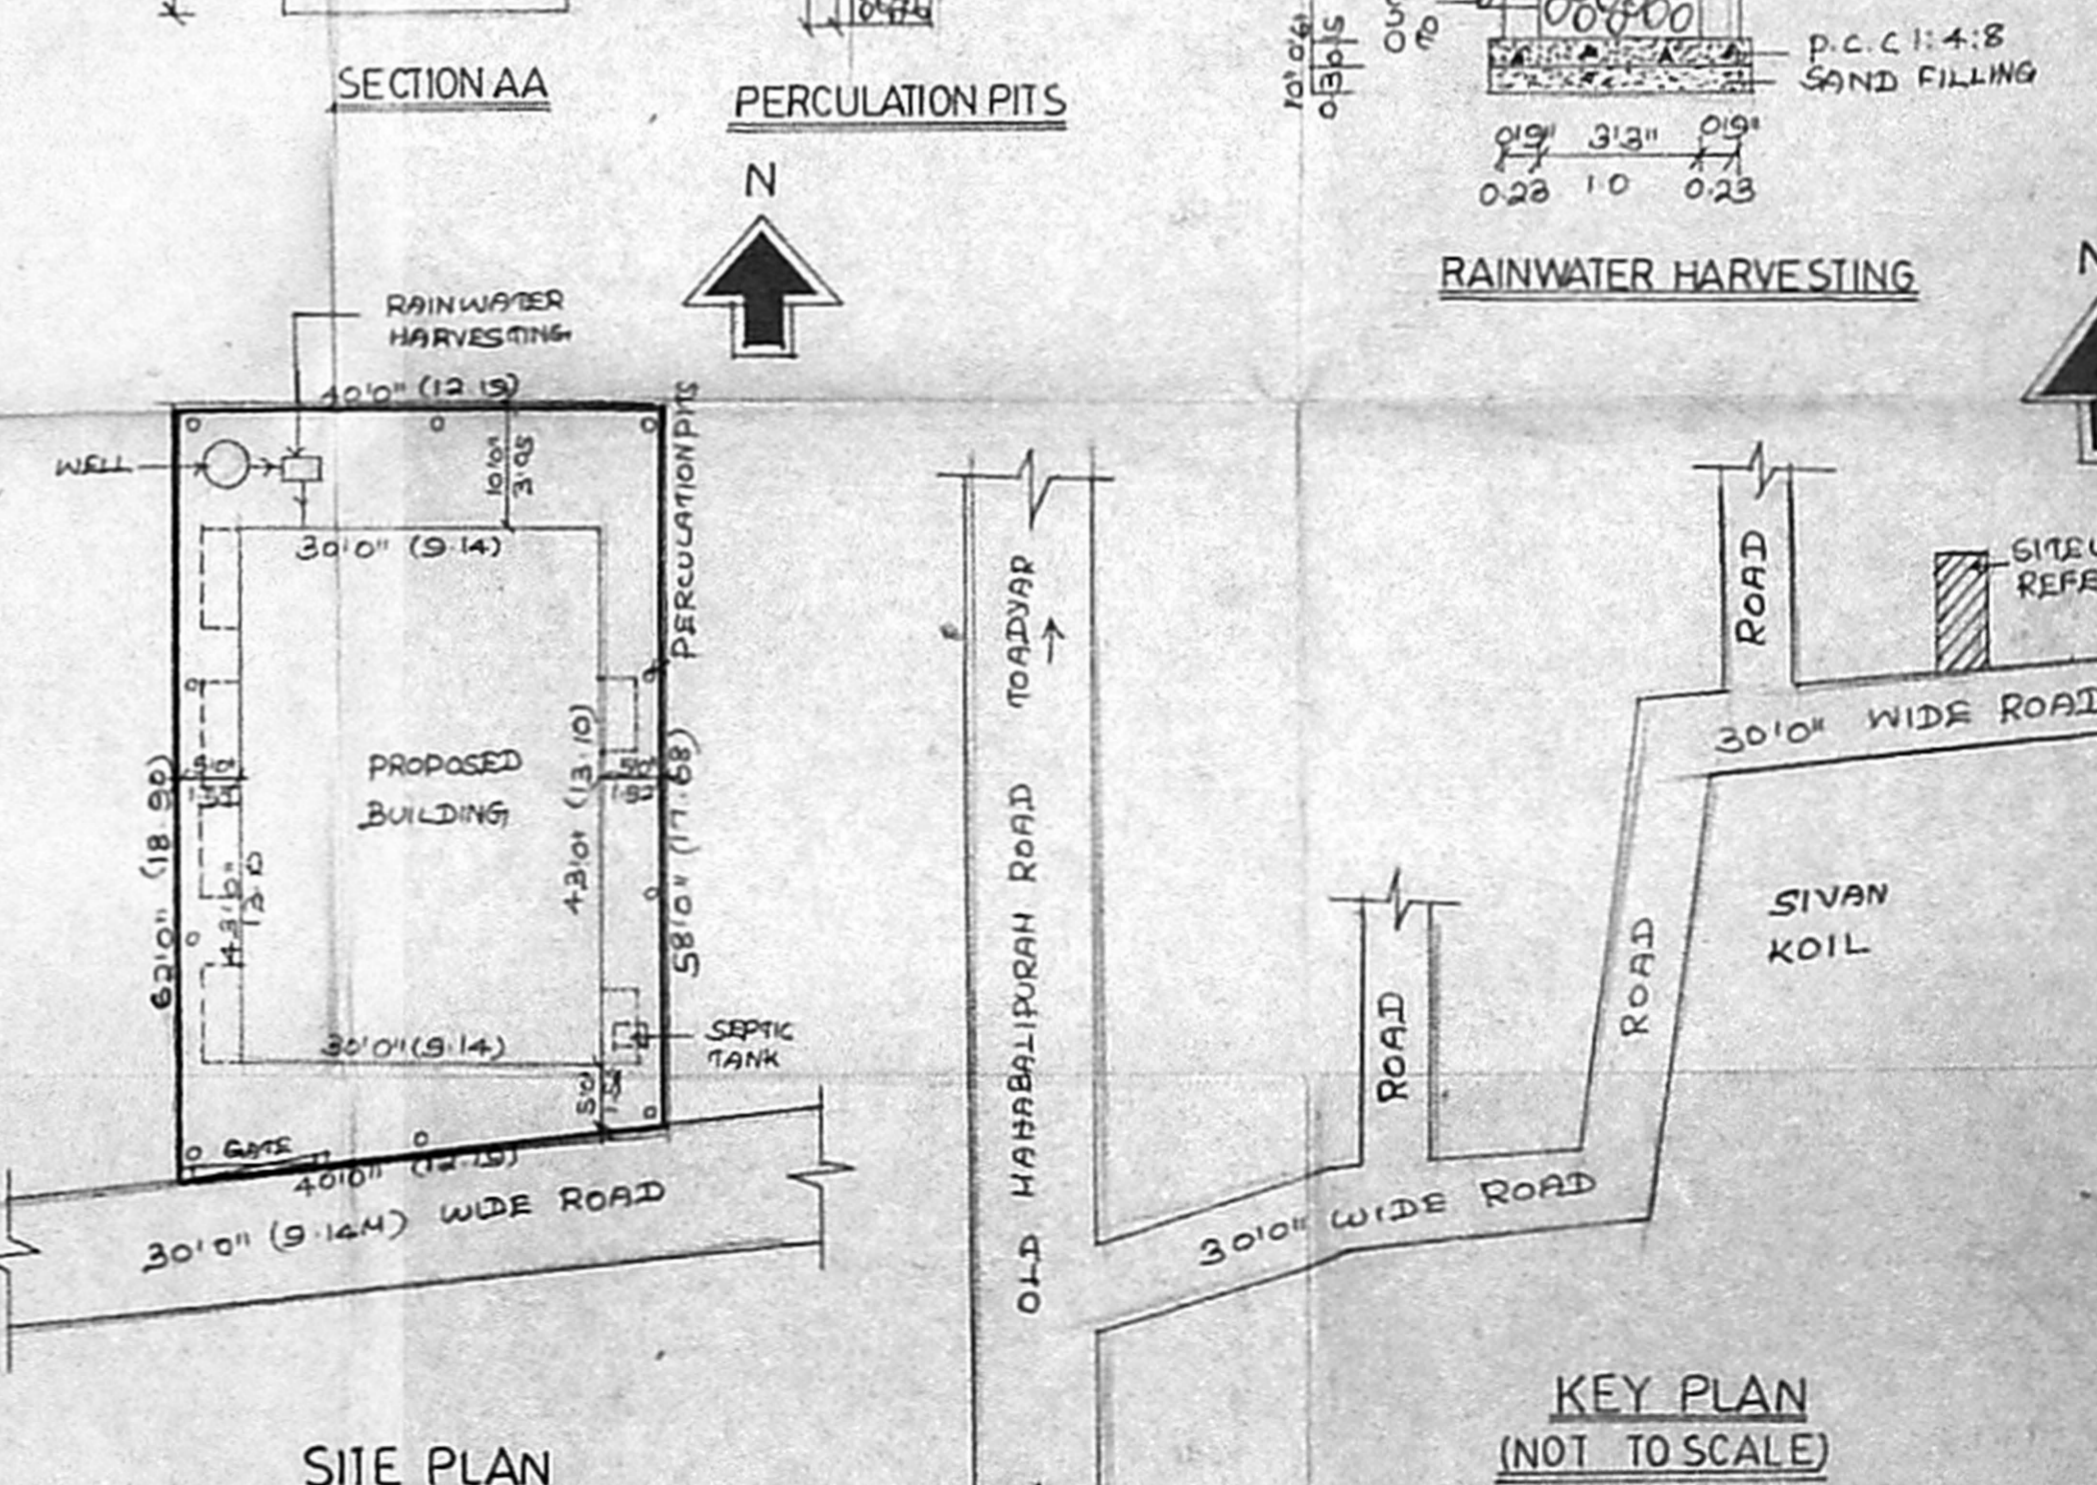

SITE PLAN

SCALE: 1" 16' 0" (1:200)

KEY PLAN (NOT TO SCALE)