
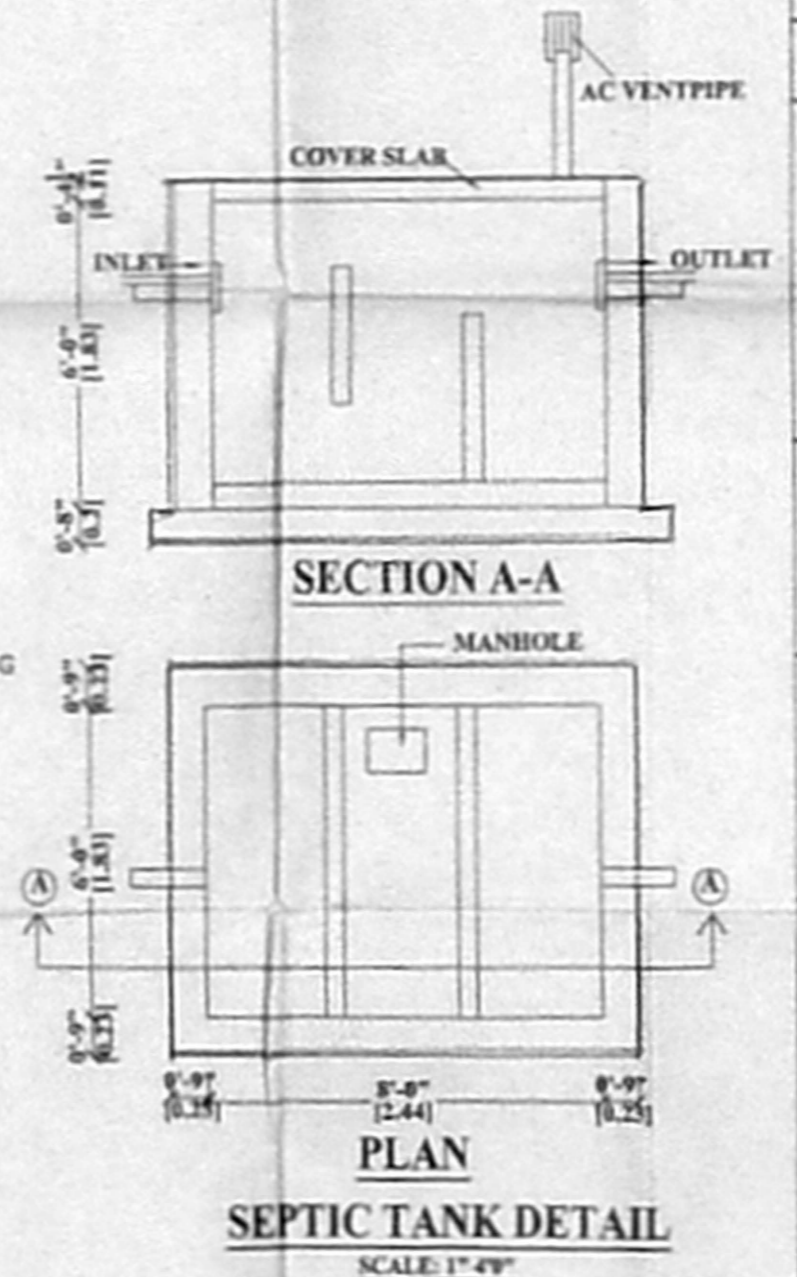
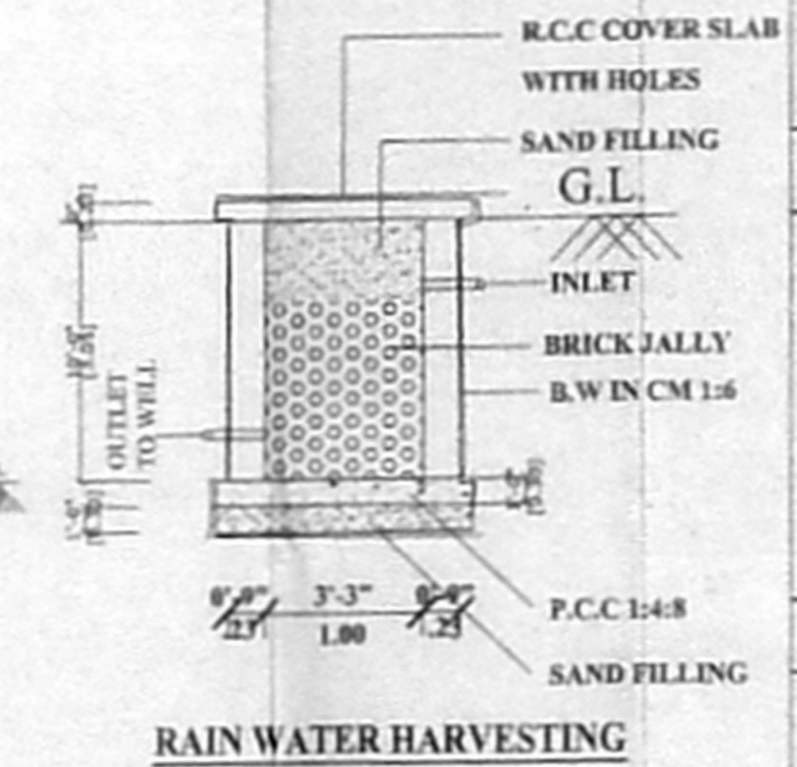
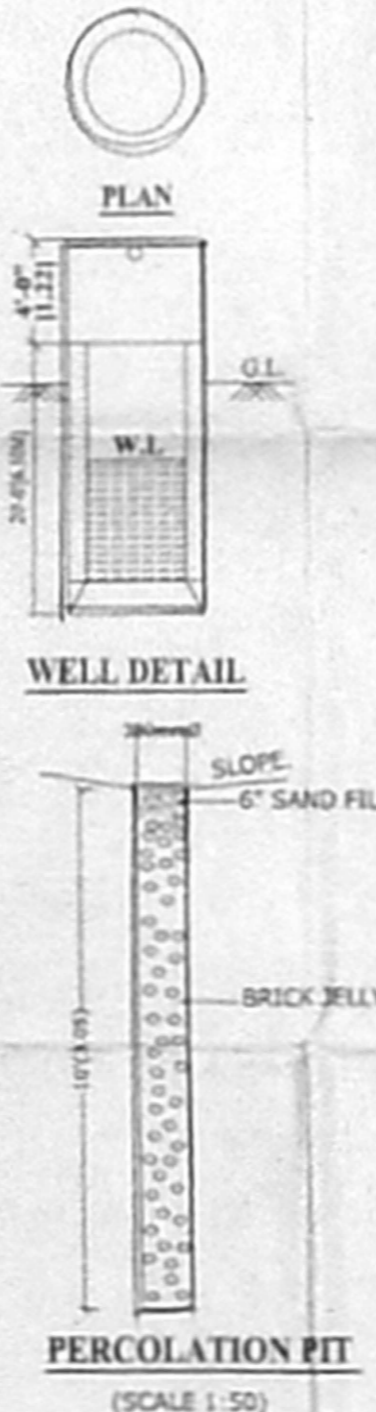
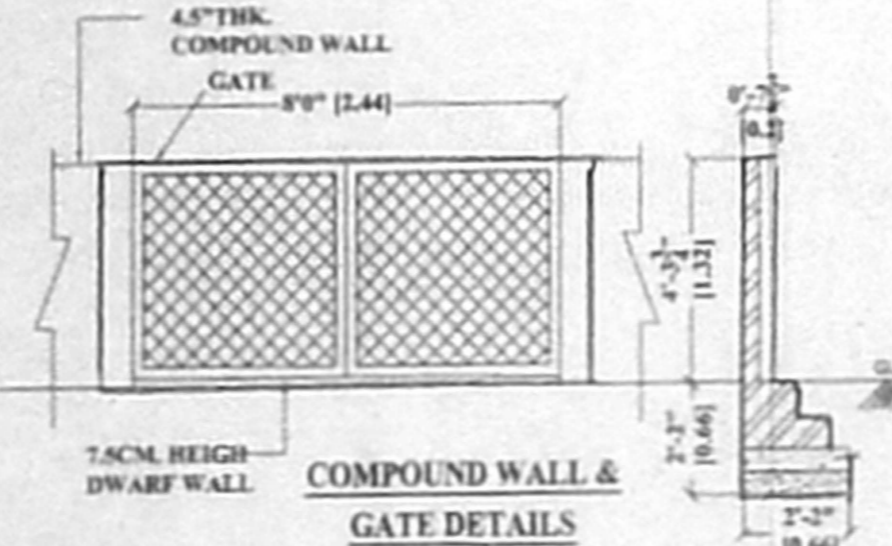
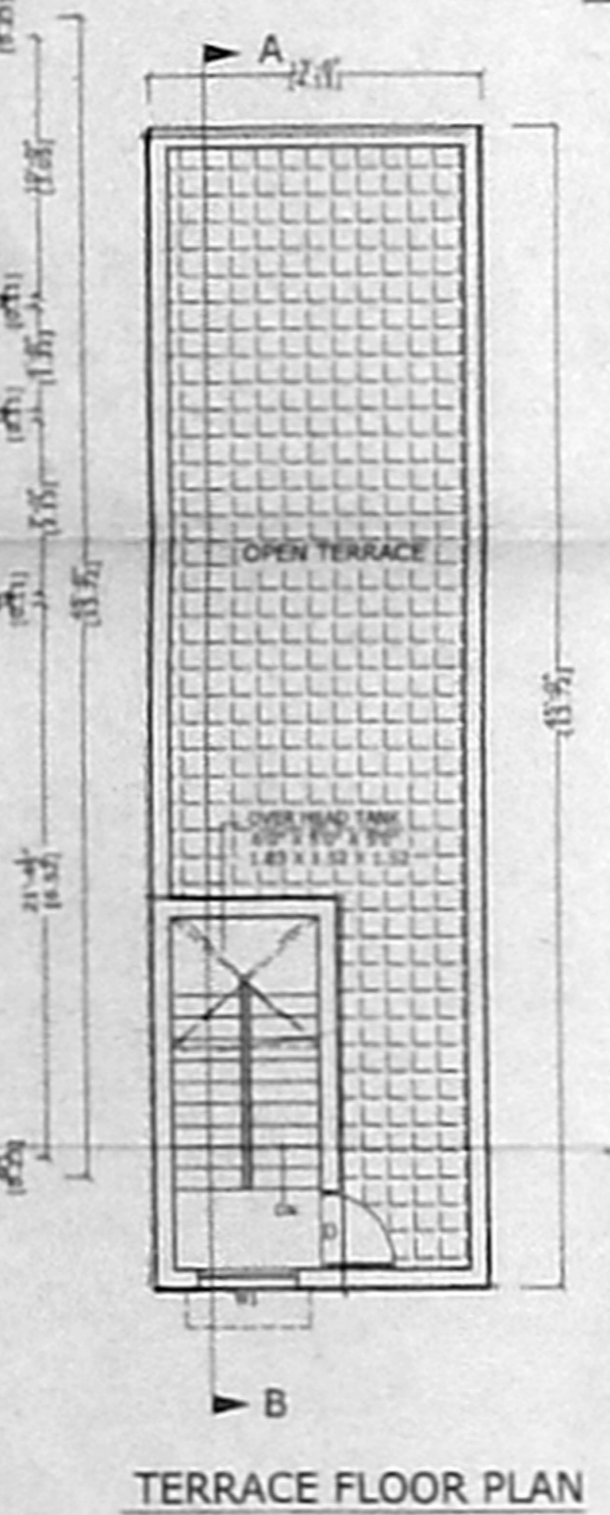
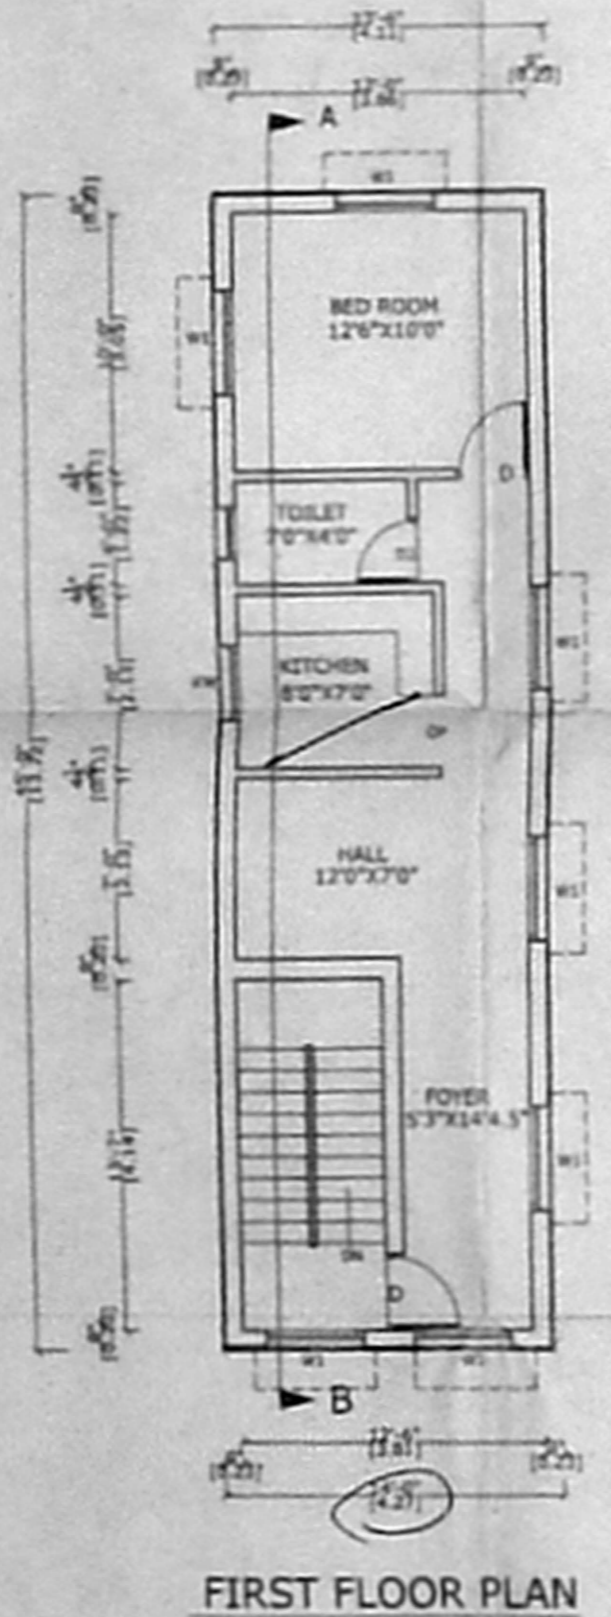
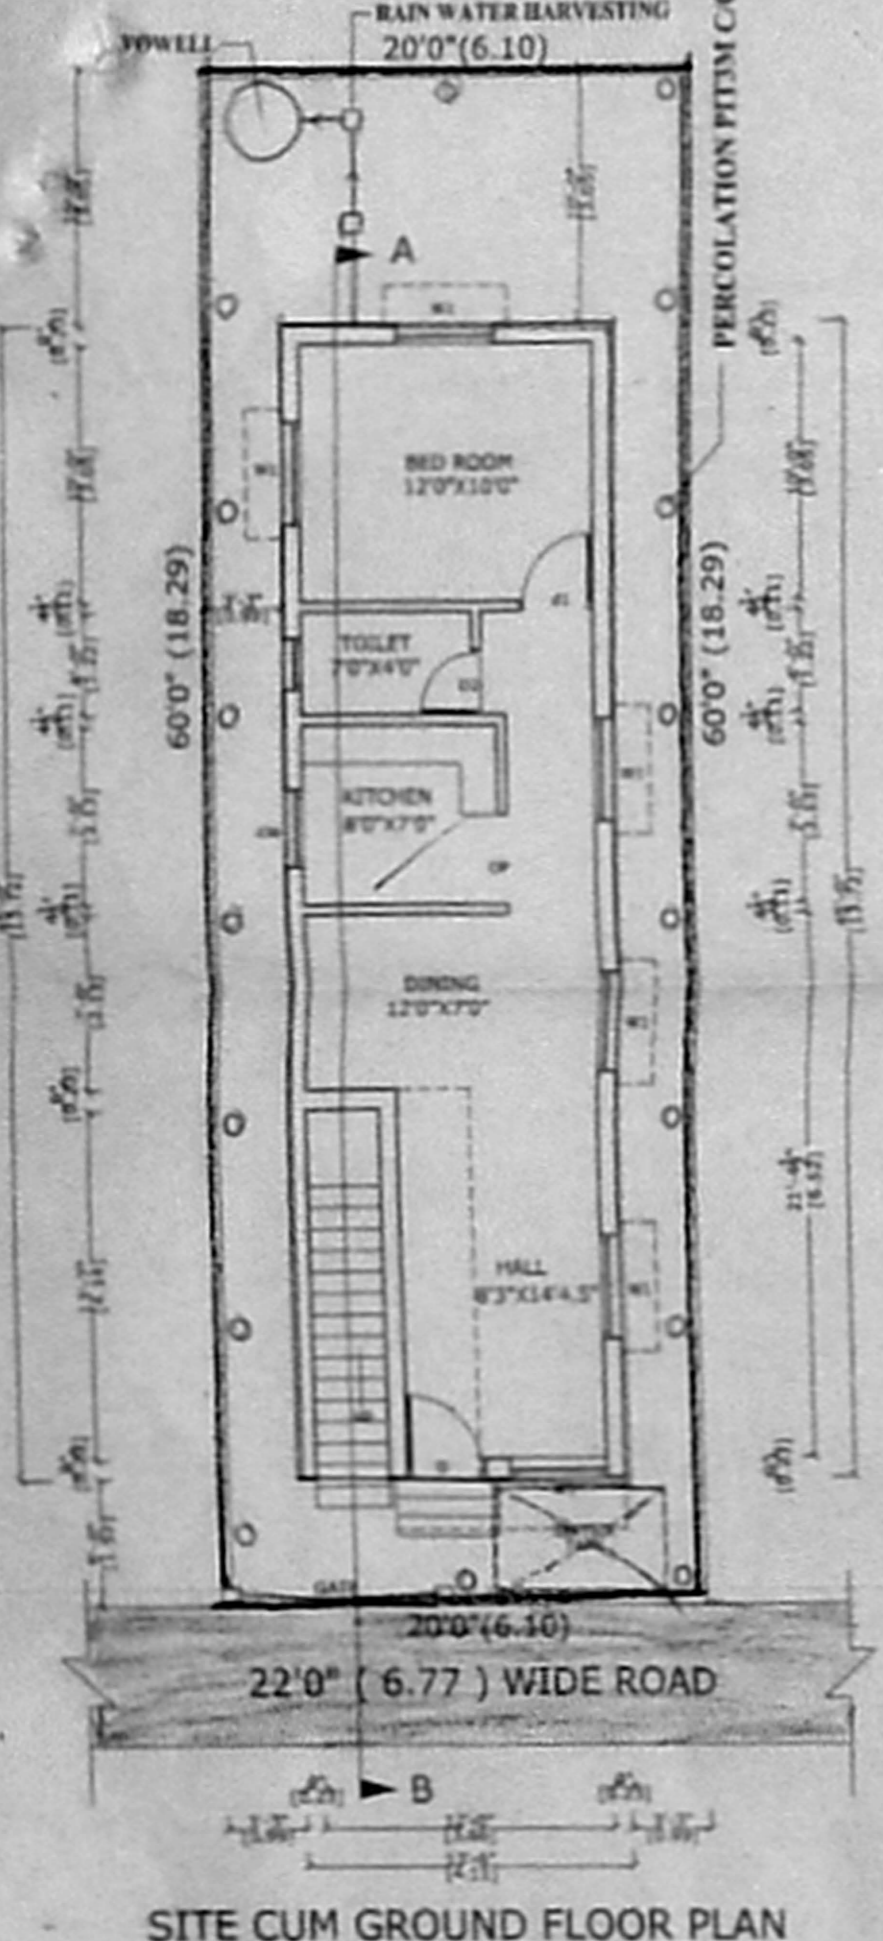
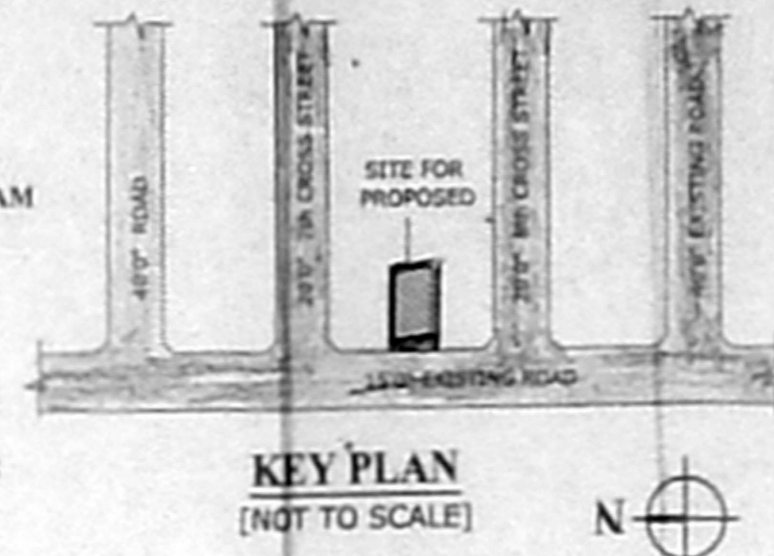
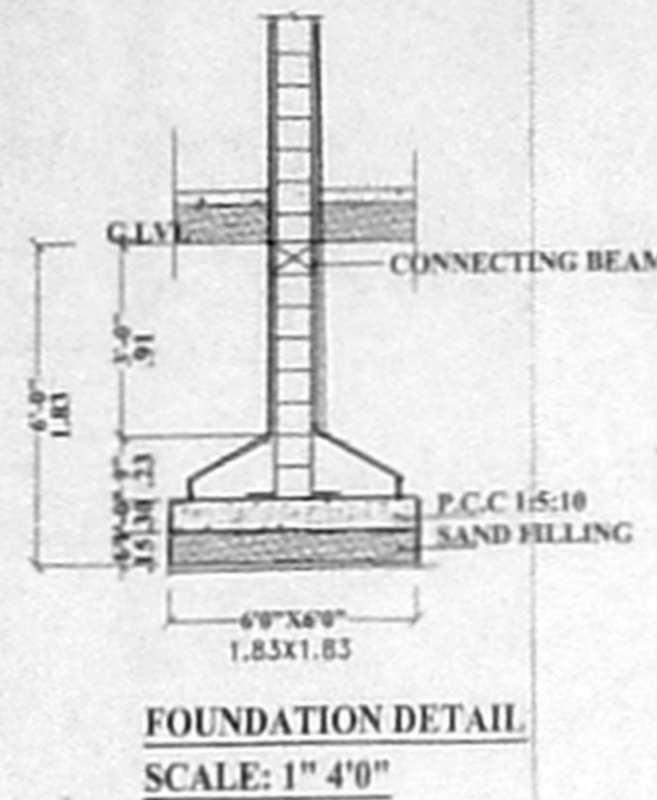


OFFICE COPY

APPROVED
 SUBJECT TO THE CONDITIONS IN THIS OFFICE LETTER.
 FOR MEMBER SECRETARY
 CHENNAI METROPOLITAN
 DEVELOPMENT AUTHORITY
 CHENNAI - 600 008.

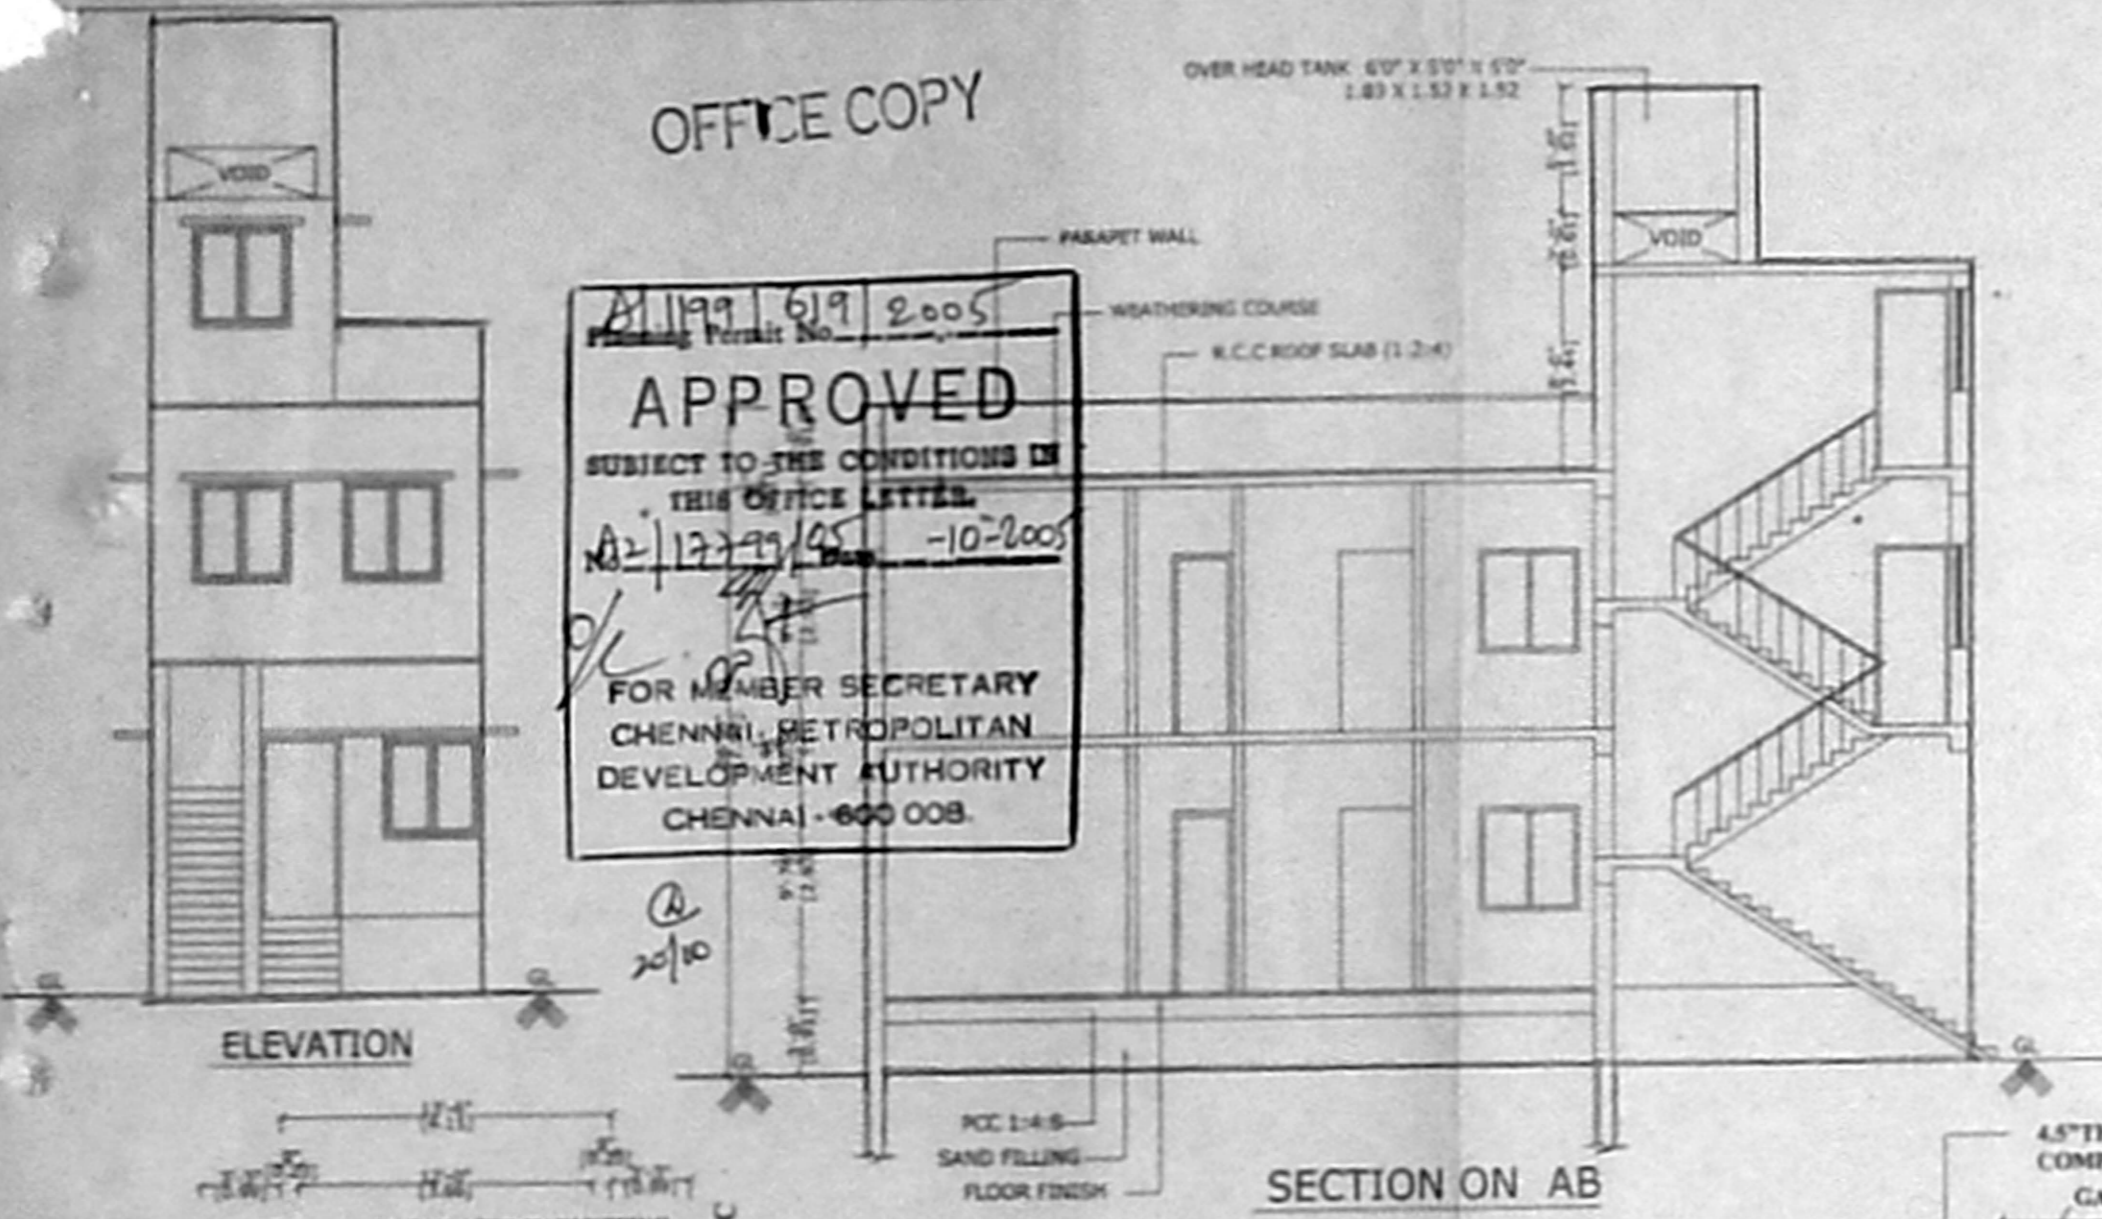

PLAN SHOWING THE PROPOSED RESIDENTIAL BUILDING AT PALAVAKKAM VILLAGE IN S.NO:-96 & 97, PLOT NO:- 44, TAMBARAM TALUK, KANCHEEPURAM (DIST), AS PER PATTa No.97/16B D.T.P AS L.P. DM / D T.P. NO:- 125/1974

NAME OF OWNER: CHANNEL
 C. No. A2/17399/95
 Mr. K. KOSALRAM

SPECIFICATIONS
 FOUNDATION: R.C.C. COLUMN FOOTINGS
 BRICK WORK: C.M 1:6 FOR SUPER STRUCTURE
 PLASTER: C.M 1:5 FOR WALLS & CEILING
 FLOORING: MOSAIC FLOORING
 CEMENT PAINT: 2 COAT FOR WALLS & 1 EXTRA COAT FOR CEILING
 R.C.C: 1:2:4 FOR SLABS & LINTELS
 WOOD WORK: ALL WOOD WORKS IN BEST QUALITY TIMBER
 PARAPET WALL: 1:6 4.5" THK. 3'0" HT. IN B.W
 WEATHERING: B.JELLY LIME MORTAR OVER ROOF COURSE
 COURSE: SLAB ONE LAYER OF COUNTRY TILES

62x45 JOINERY DETAILS 62x45

D	DOOR	3'3"X7'0"	0.99X2.13M
D1	DOOR	3'0"X7'0"	0.91X2.13M
D2	DOOR	2'6"X7'0"	0.76X2.13M
OP	OPEN	3'0"X7'0"	0.91X2.13M
W	WINDOW	5'0"X4'6"	1.52X1.37M
W1	WINDOW	4'0"X4'0"	1.21X1.21M
K.W	KITCHEN WINDOW	3'0"X3'6"	0.91X1.07M
V	VENTILATOR	2'0"X2'0"	0.61X0.61M

COLOUR INDEX

PROPOSED	[Symbol]
ROAD	[Symbol]
BOUNDARY	[Symbol]

AREA STATEMENT

PLOT AREA	1200 S.FT	111.48 S.M
GROUND FLOOR	607.50 S.FT	56.44 S.M
FIRST FLOOR	607.50 S.FT	56.44 S.M
TOTAL AREA	1215.00 S.FT	112.88 S.M
PLOT COVERAGE	50%	
FSI	1.01	



SCALE: 1" = 8'0" (1:100)

OWNER SIGNATURE

J. CHANDRA MOHAN.
 LICENSED SURVEYOR NO. 134,
 CORPORATION OF CHENNAI
 NEW NO. 17, RANGASWAMY STREET,
 V.TRIVEL NIGAR, CHENNAI-600 002

LICENSED SURVEYOR SIGNATURE