




SOUTHERN SIDE ELEVATION

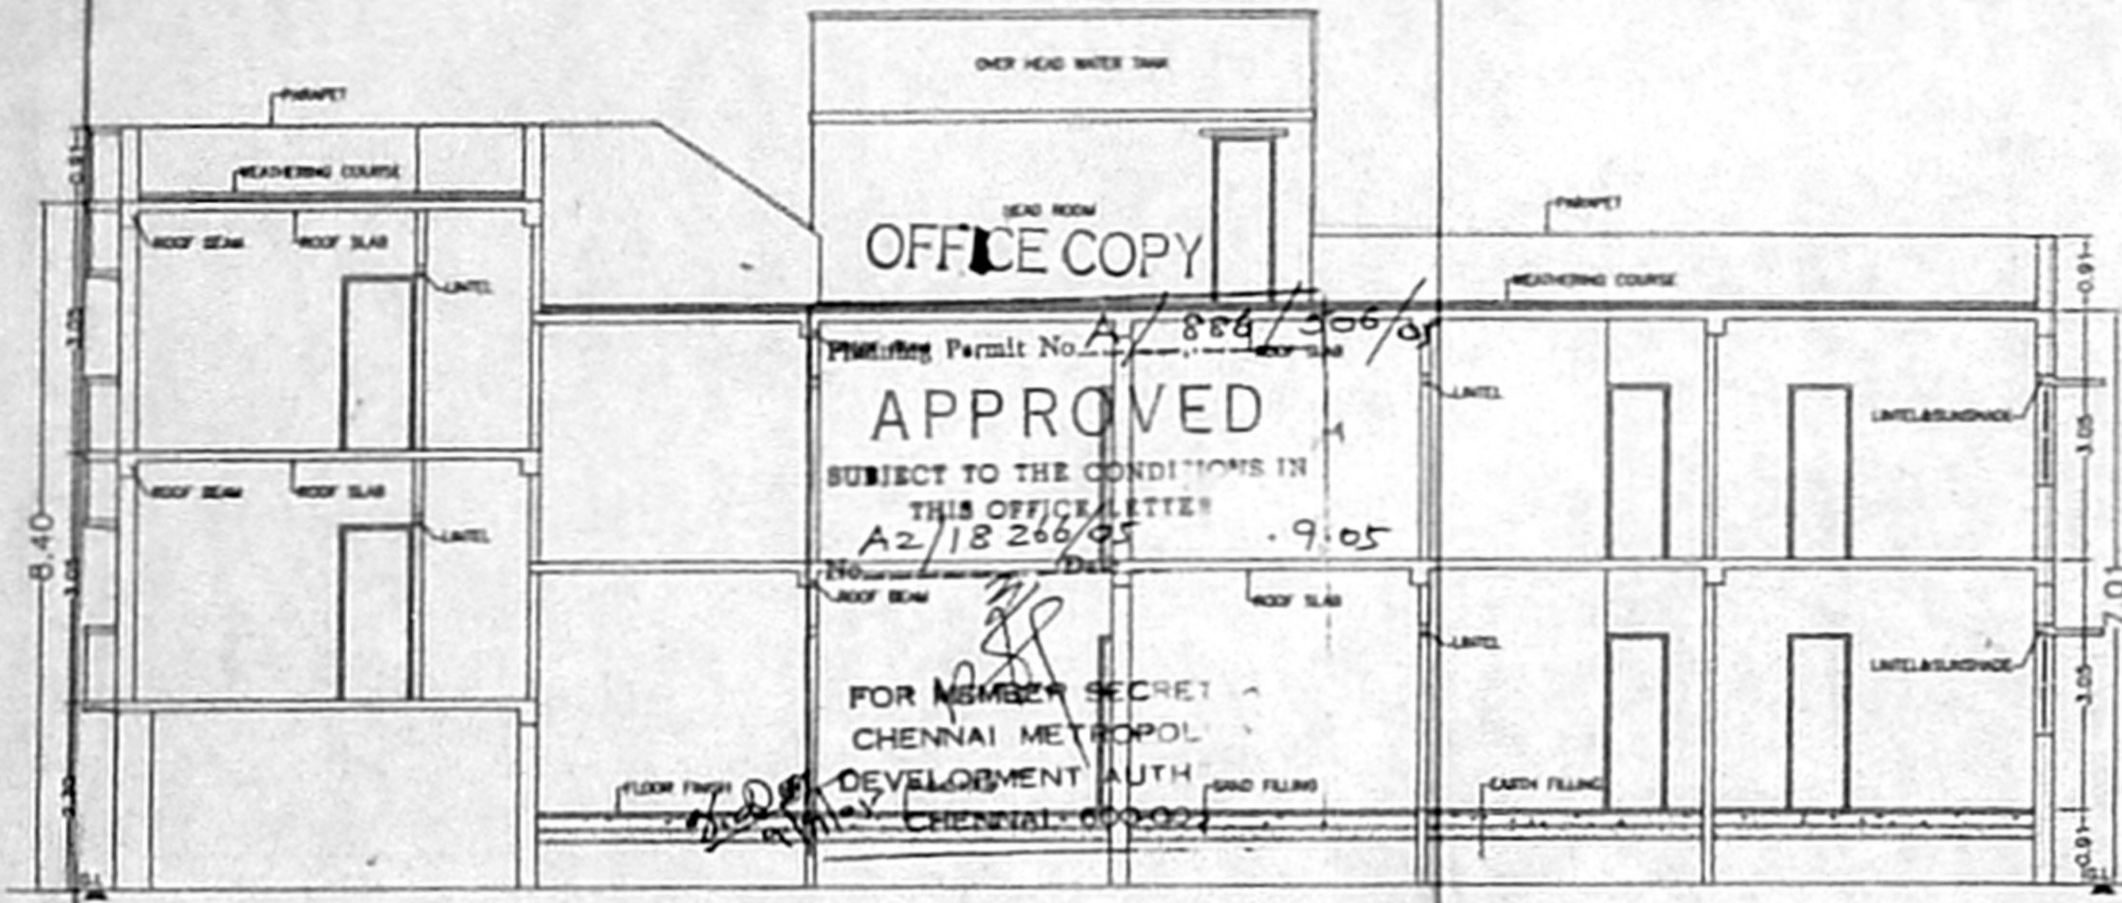


SECTION ON 'A A'

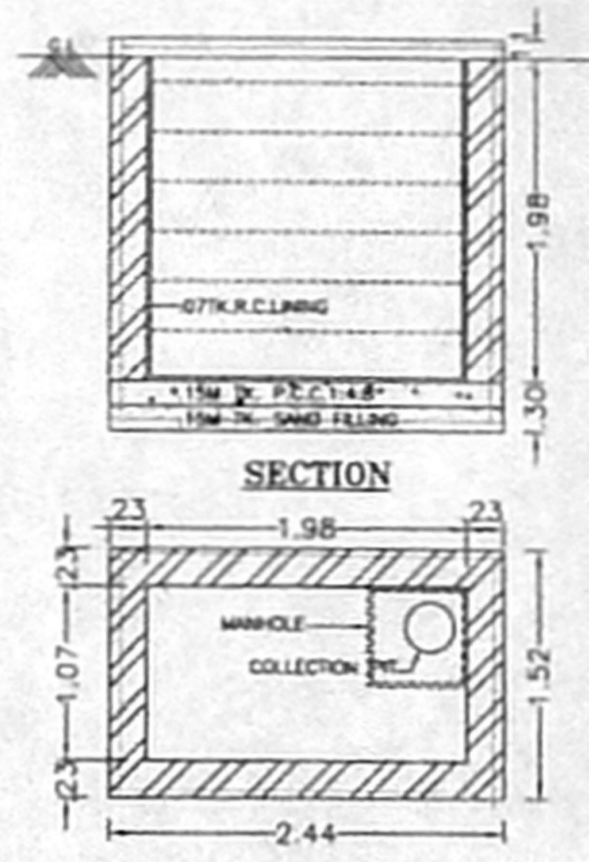


PLAN DETAILS OF SUMP

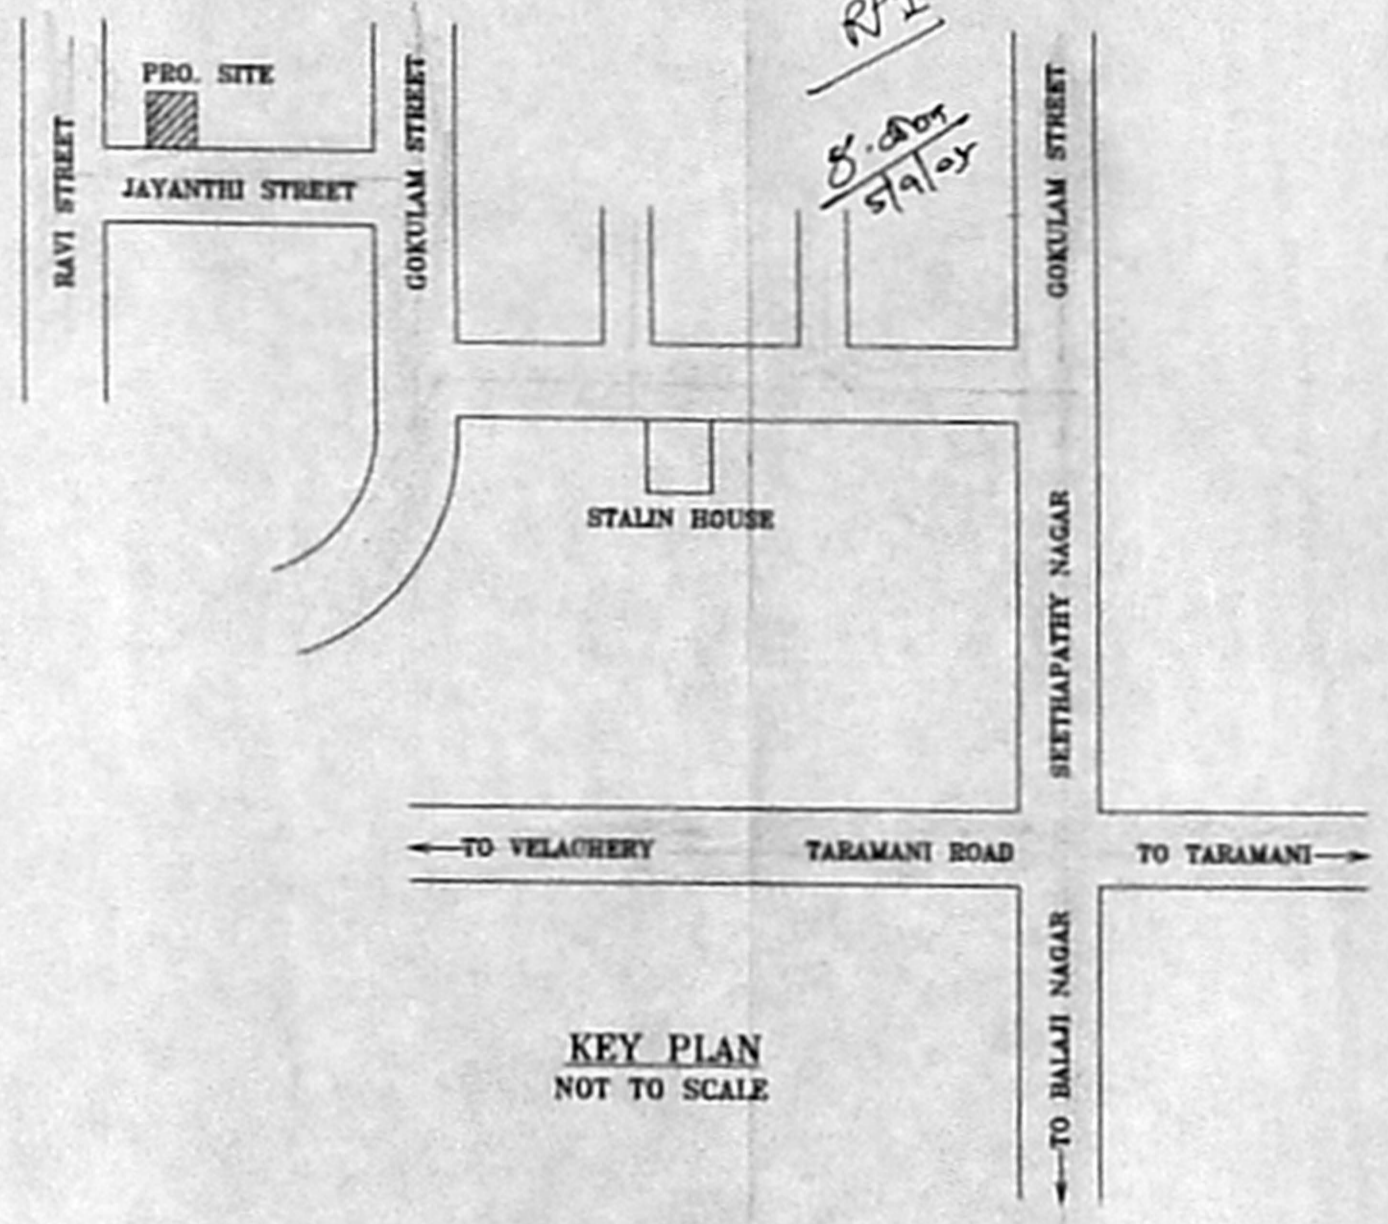


KEY PLAN NOT TO SCALE

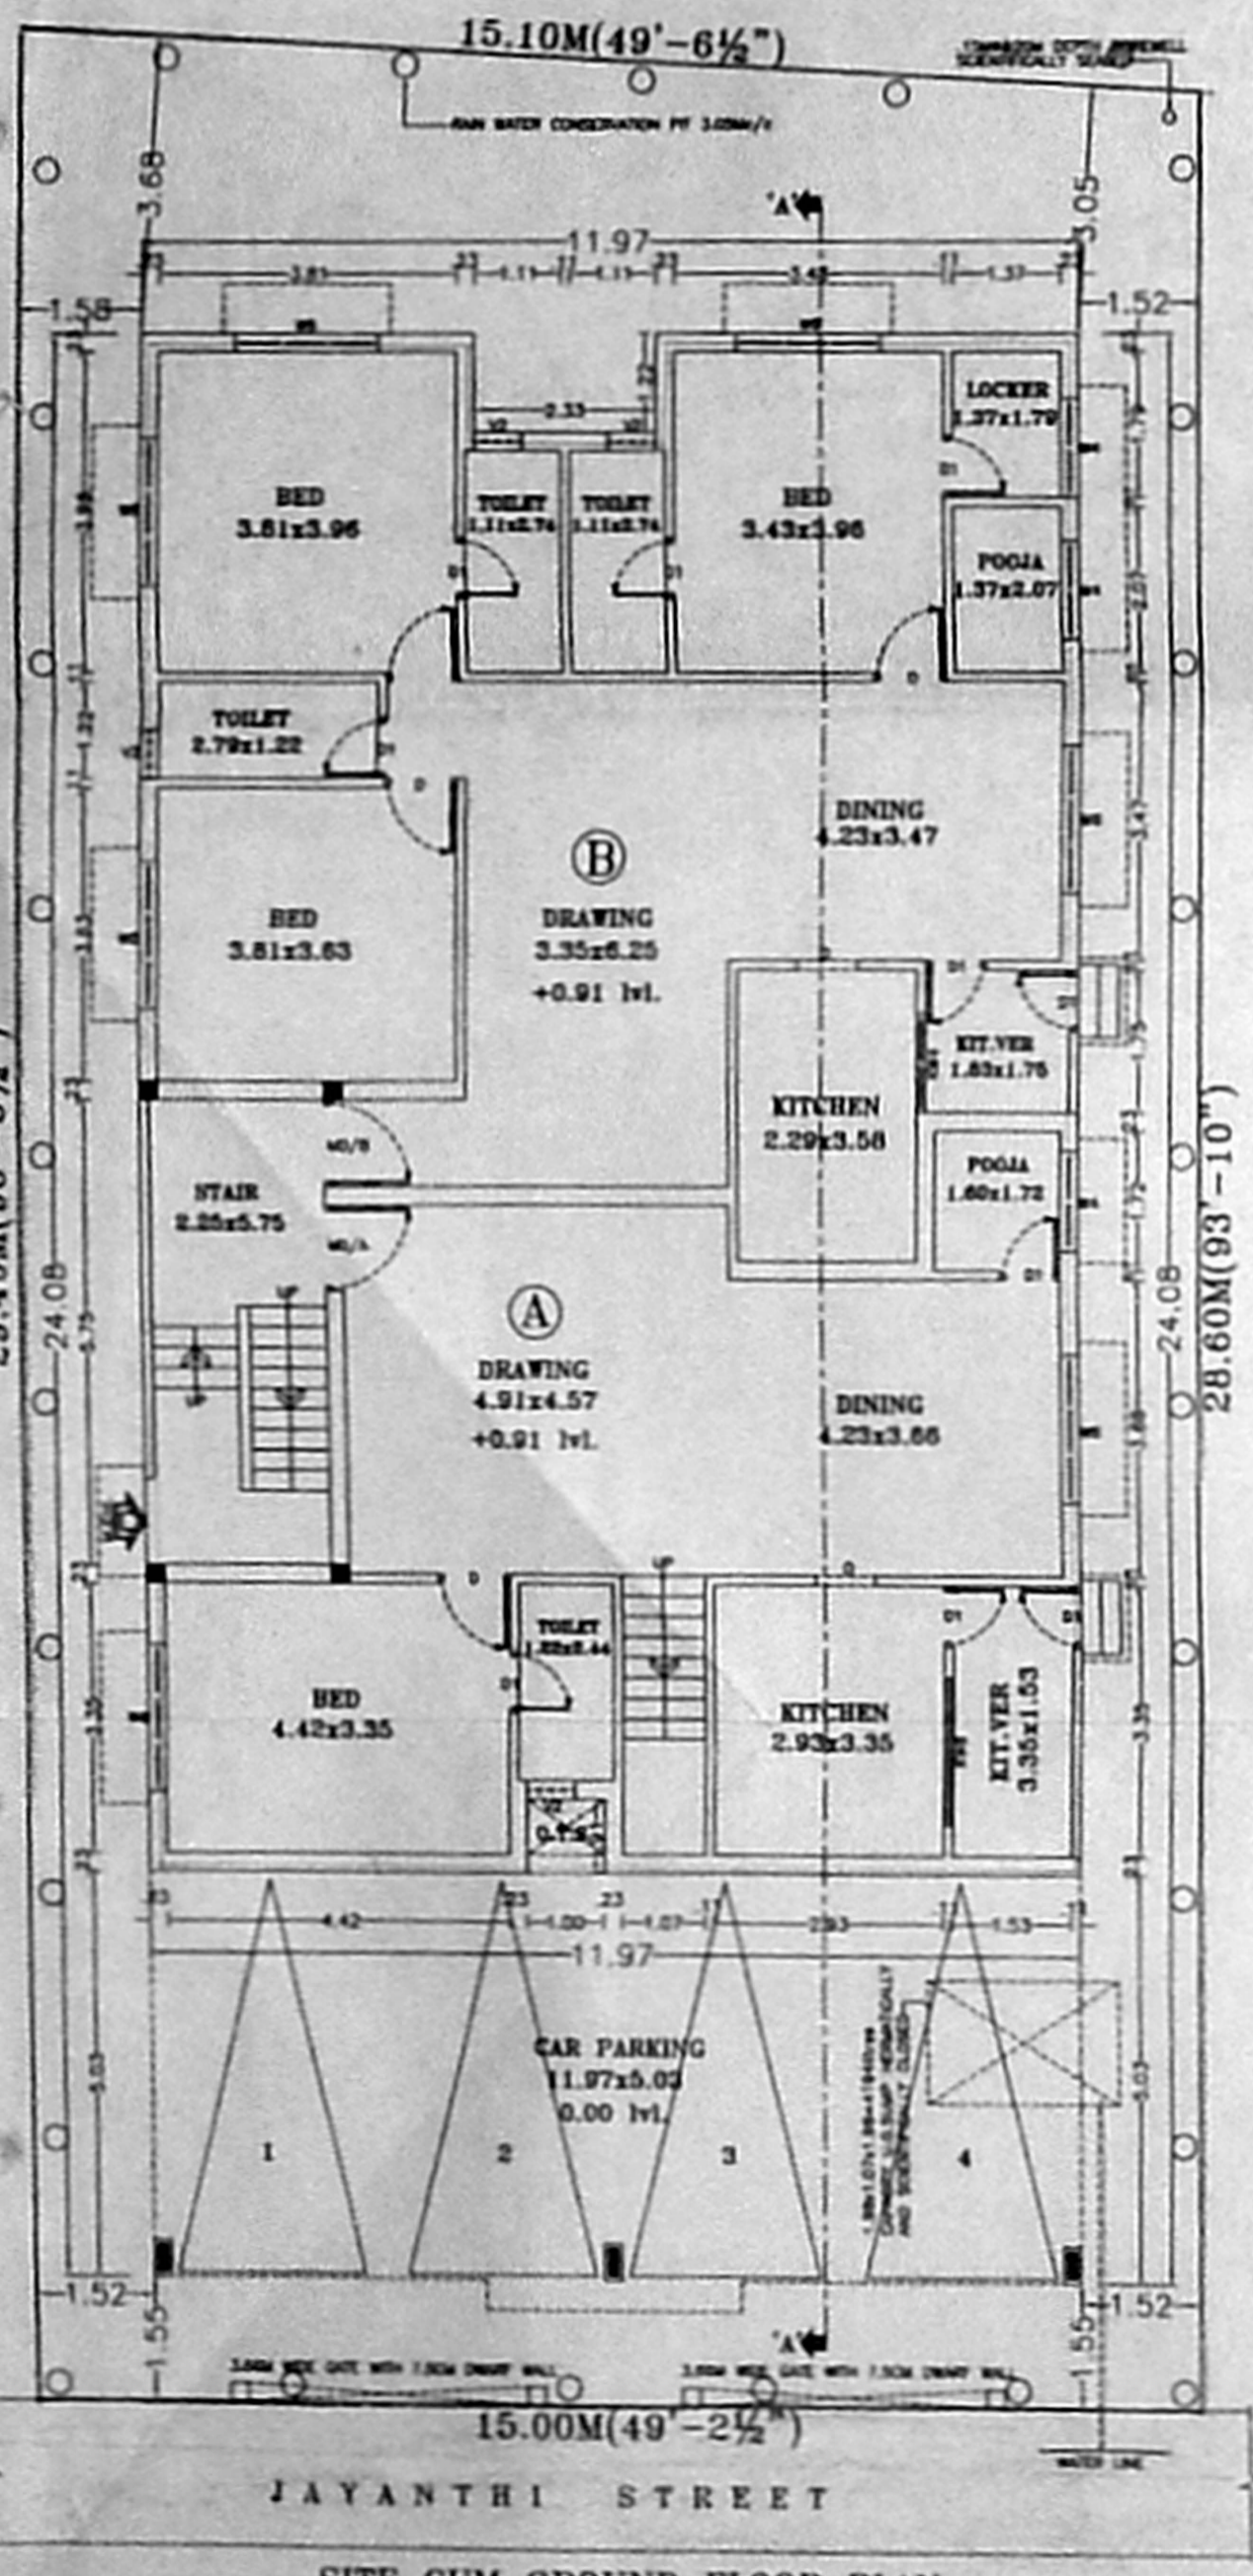


SITE CUM GROUND FLOOR PLAN

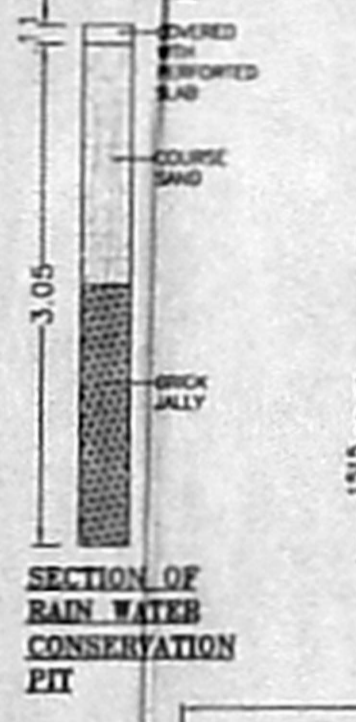

SECTION OF RAIN WATER CONSERVATION PIT

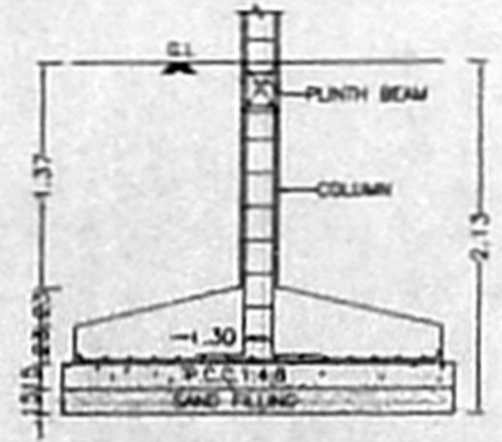


COLUMN FOOTING DETAIL

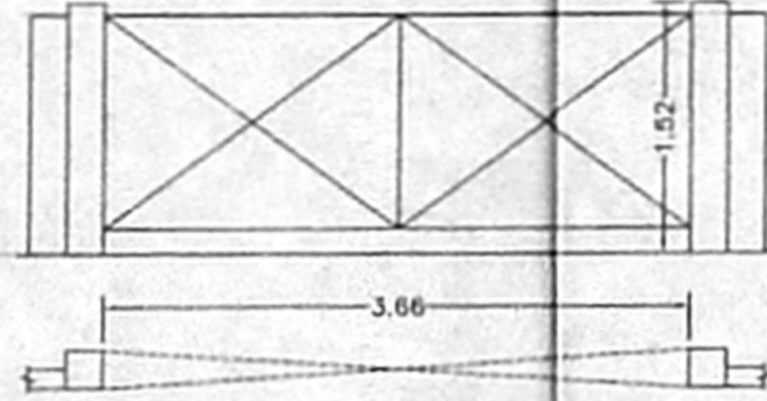


DETAIL OF GATE (SCALE = 1:50)




FOOTING DETAIL

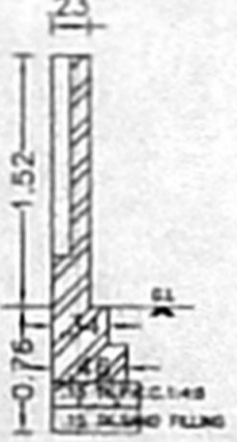


SECTION OF COMPOUND

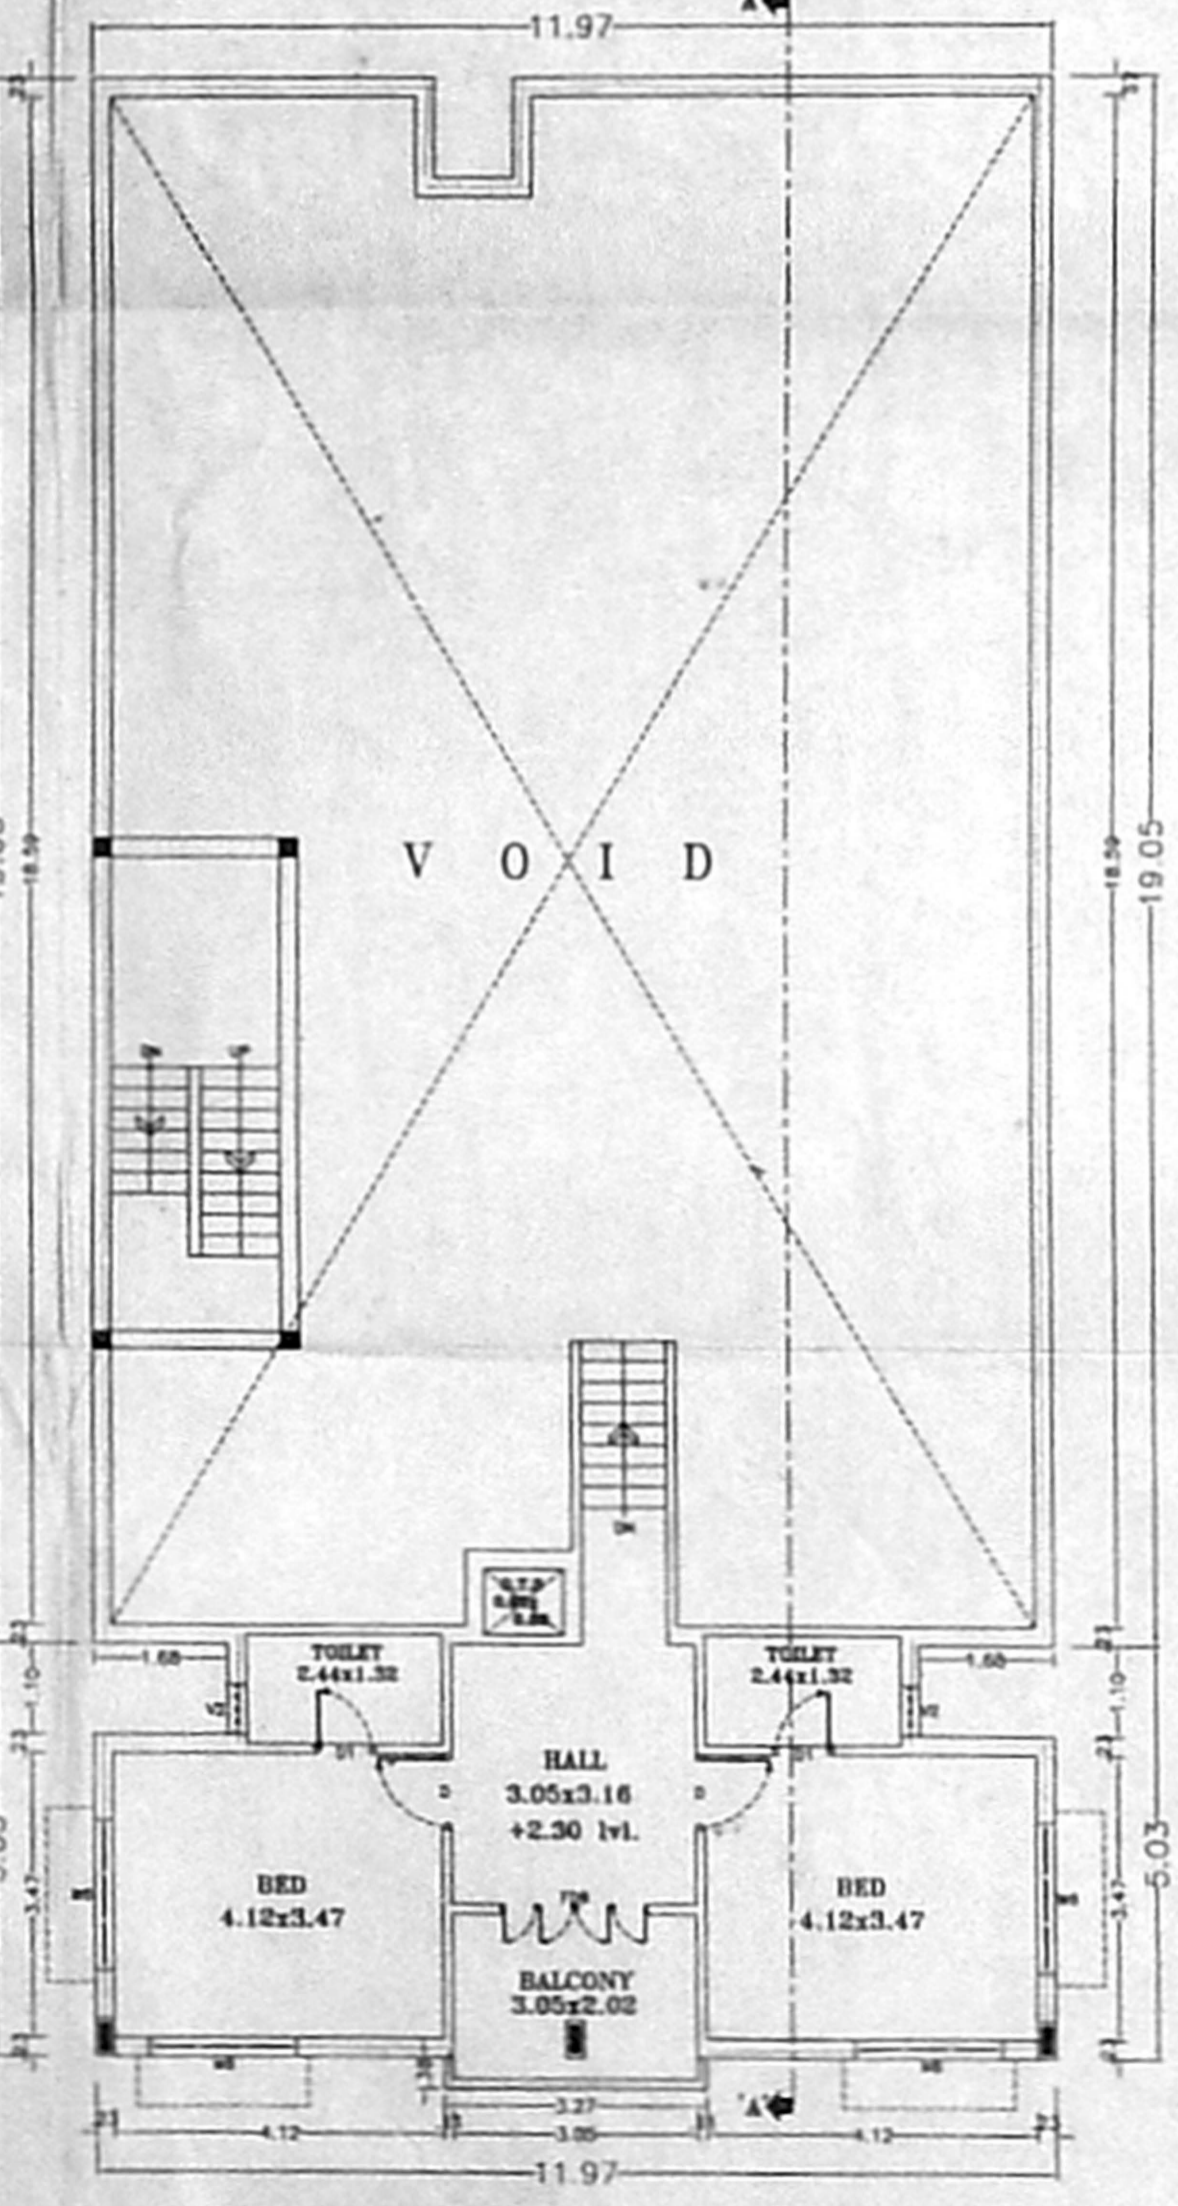

STILT LVL PLAN(+2.30 M LVL.)

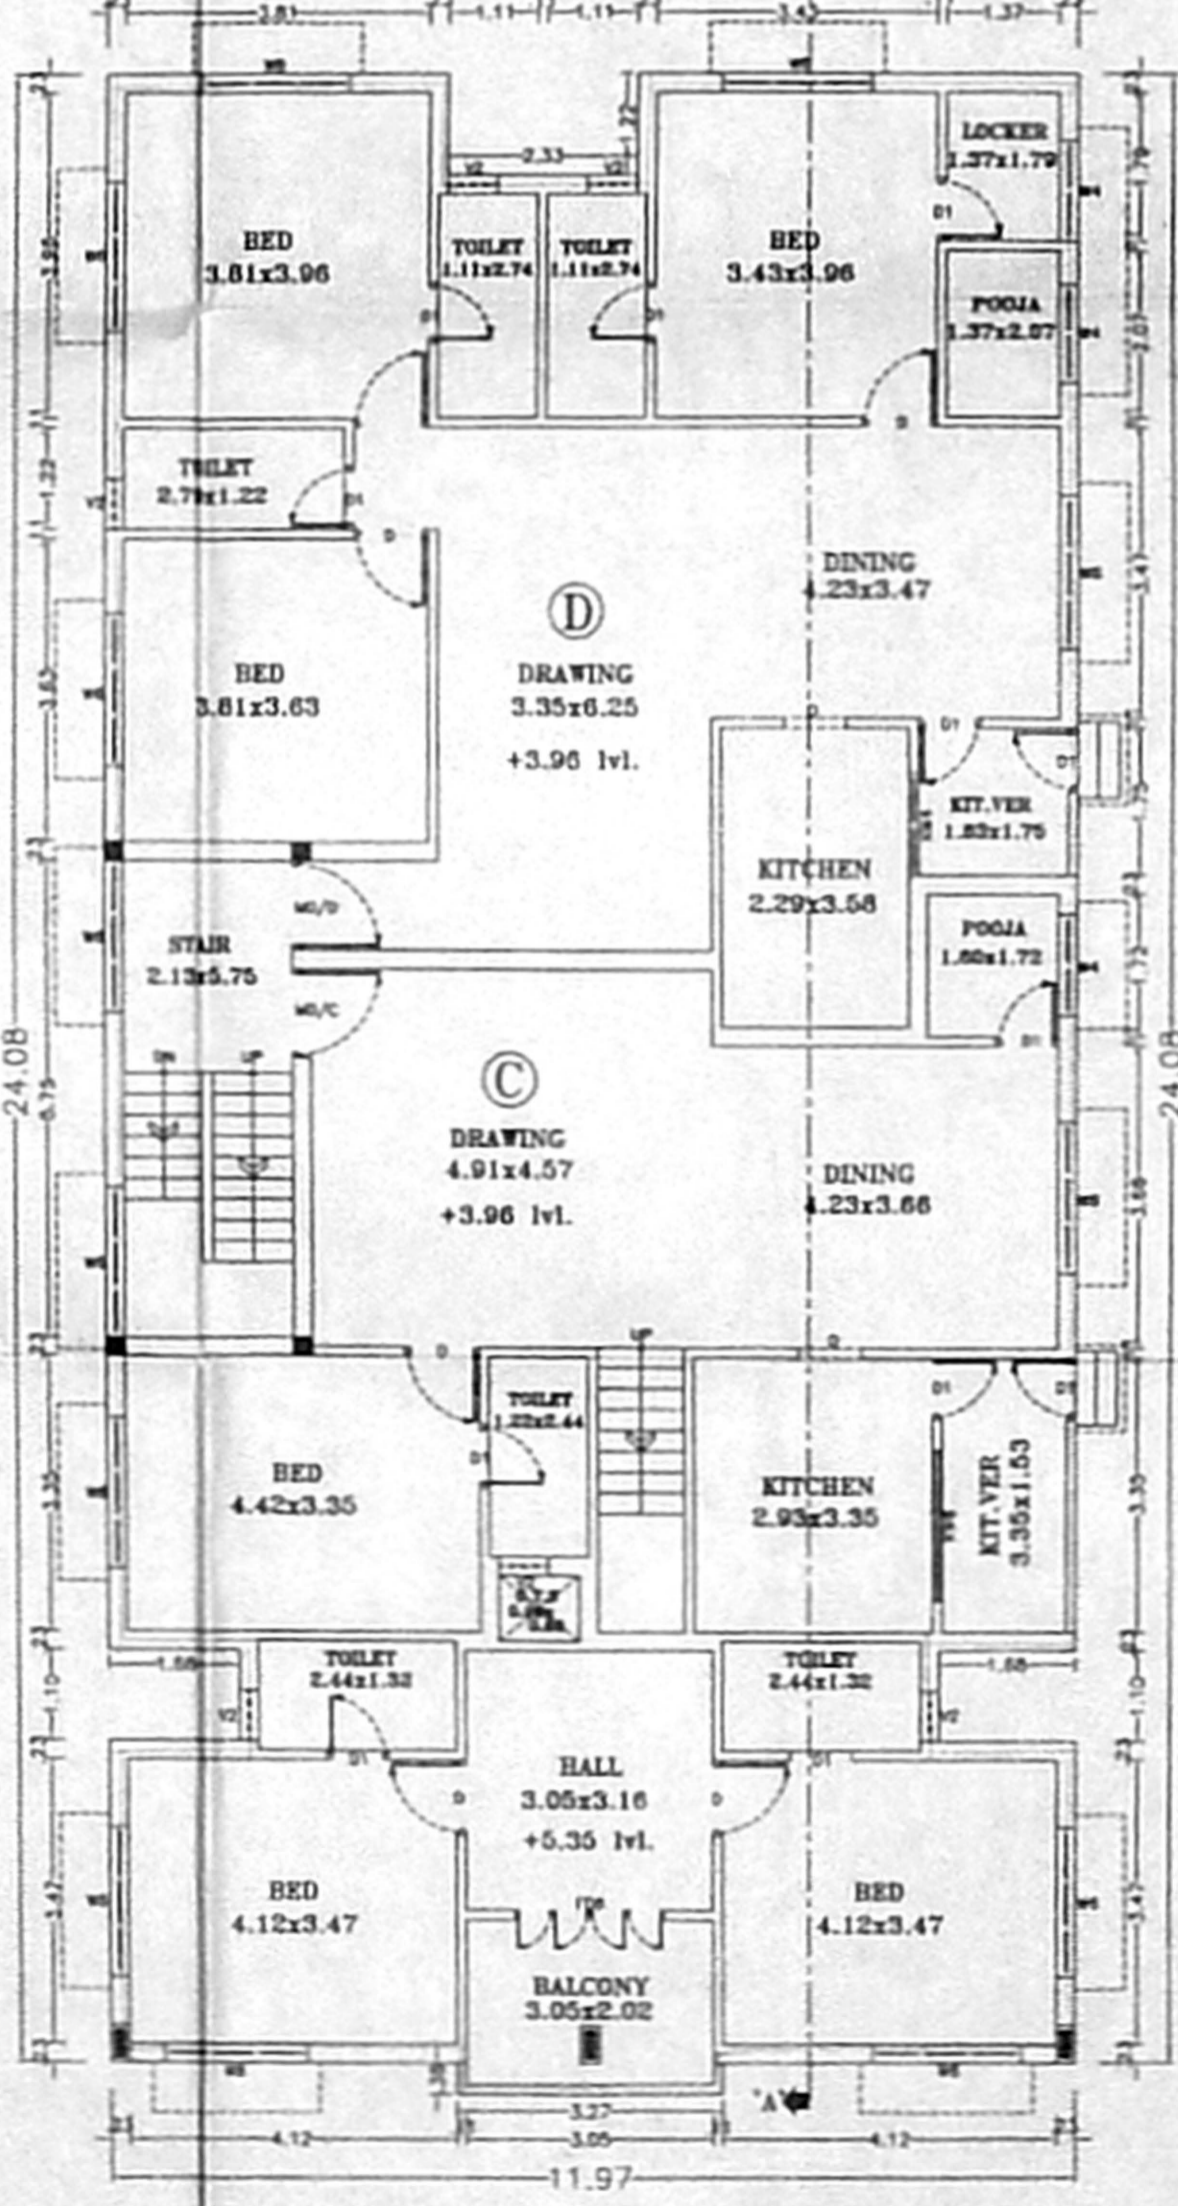

FIRST FLOOR PLAN(+5.35M & 3.96M LVL.)

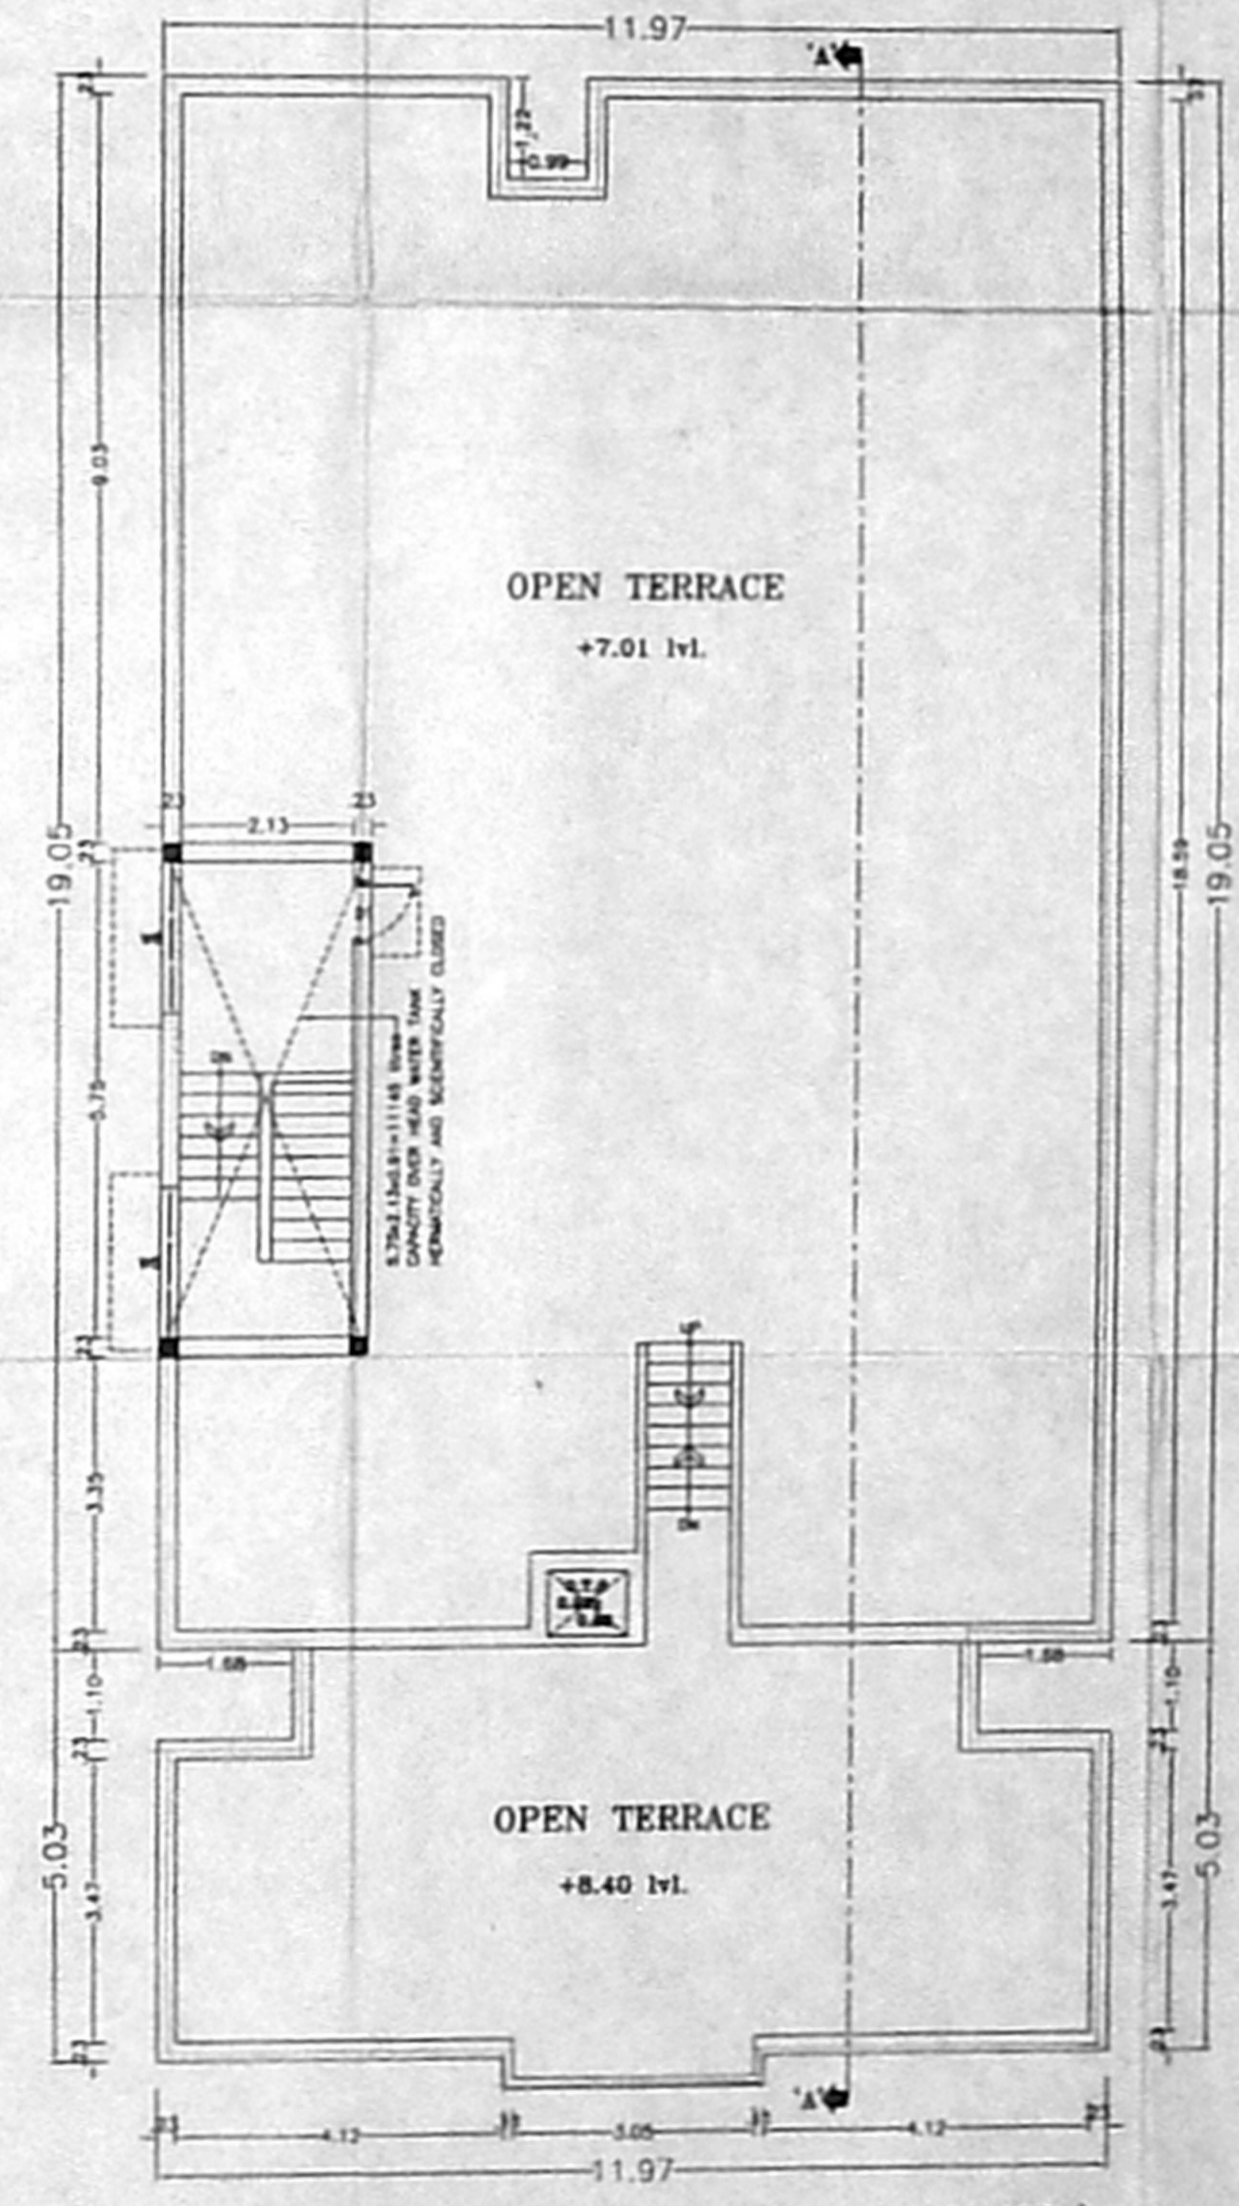

TERRACE FLOOR PLAN(+8.40M & 7.01M LVL.)


JOINERY DETAILS

H/D DOOR - 1.07 x 2.13	W/D WINDOW - 1.83 x 0.91
D DOOR - 0.91 x 2.13	V2 WINDOW - 0.81 x 0.81
D1 DOOR - 0.78 x 2.13	W3 WINDOW - 1.52 x 1.22
W4 WINDOW - 1.22 x 1.22	W5 WINDOW - 1.83 x 1.22
W3 WINDOW - 0.91 x 1.22	F/D6 DOOR - 1.83 x 2.13
W4 WINDOW - 1.22 x 0.91	

AREA STATEMENT

PLOT EXTENT	: 436.450 SQ.M
GROUND FLOOR	: 224.280 SQ.M
STILT	: 60.500 SQ.M
FIRST FLOOR	: 282.150 SQ.M
TOTAL FLOOR	: 566.930 SQ.M
ALLOWABLE F.S.I (1.5 TIMES)	: 654.680 SQ.M
ACHIEVED F.S.I (1.30 TIMES)	: 566.930 SQ.M
PLOT COVERAGE	: 0.65 %

PROPOSED BUILDING IN DOOR No:6/3A, JAYANTHI STREET, SEETHAPATHY NAGAR, Velachery CHENNAI-42. SURVEY No:6, OLD SURVEY No:132/2 part, 174/1 part, BLOCK No:33, CHENNAI DISTRICT, MAMBALAM-GUINDY TALUK, VELACHERY VILLAGE.

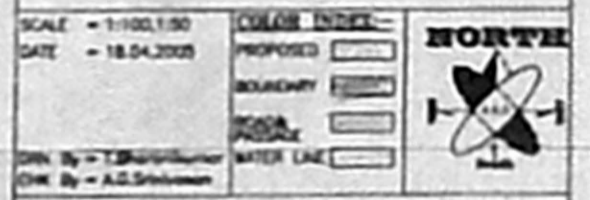

OWNER:-

A. S. SIVASAN
 LICENSED SURVEYOR
 No. 10, T. Nagar, Chennai - 600 017

LICENSED SURVEYOR:-