



FRONT ELEVATION

தி.ல. வரைய / அ.ம.சி. எண்  
 A/1317/117/56  
 ஒப்பளிக்கும் பி.சி.  
 இவ்வழுவலக்கம் ம.ப.சி. அ.ம.சி. எண்  
 A2/R1228/05  
 ம.ப.சி. அ.ம.சி. எண்  
 ம.ப.சி. அ.ம.சி. எண்  
 வரையறைக்கு உட்பட்டது  
 உத்தரவிடப்பட்டிருக்காது  
 சென்னைப் பெருமான் வளாச்சிக்குழுமம்  
 சென்னை - 600 008.


சு.கோ  
 20/2/06

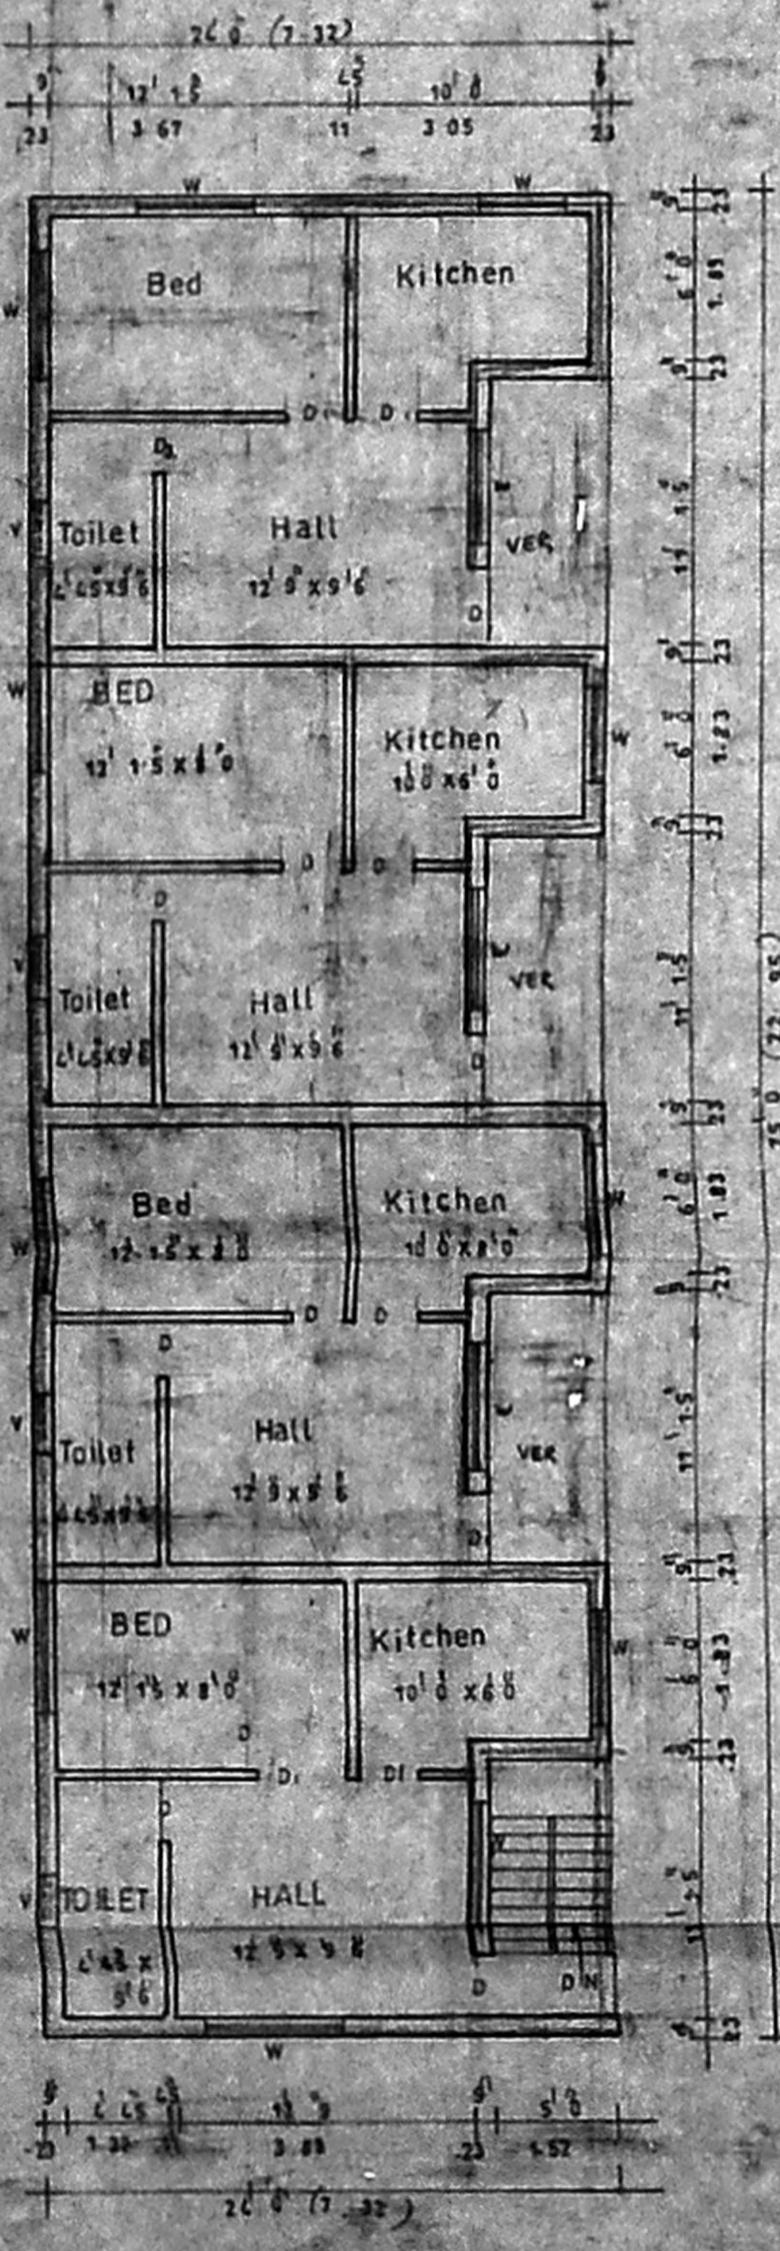


GROUND FLOOR PLAN

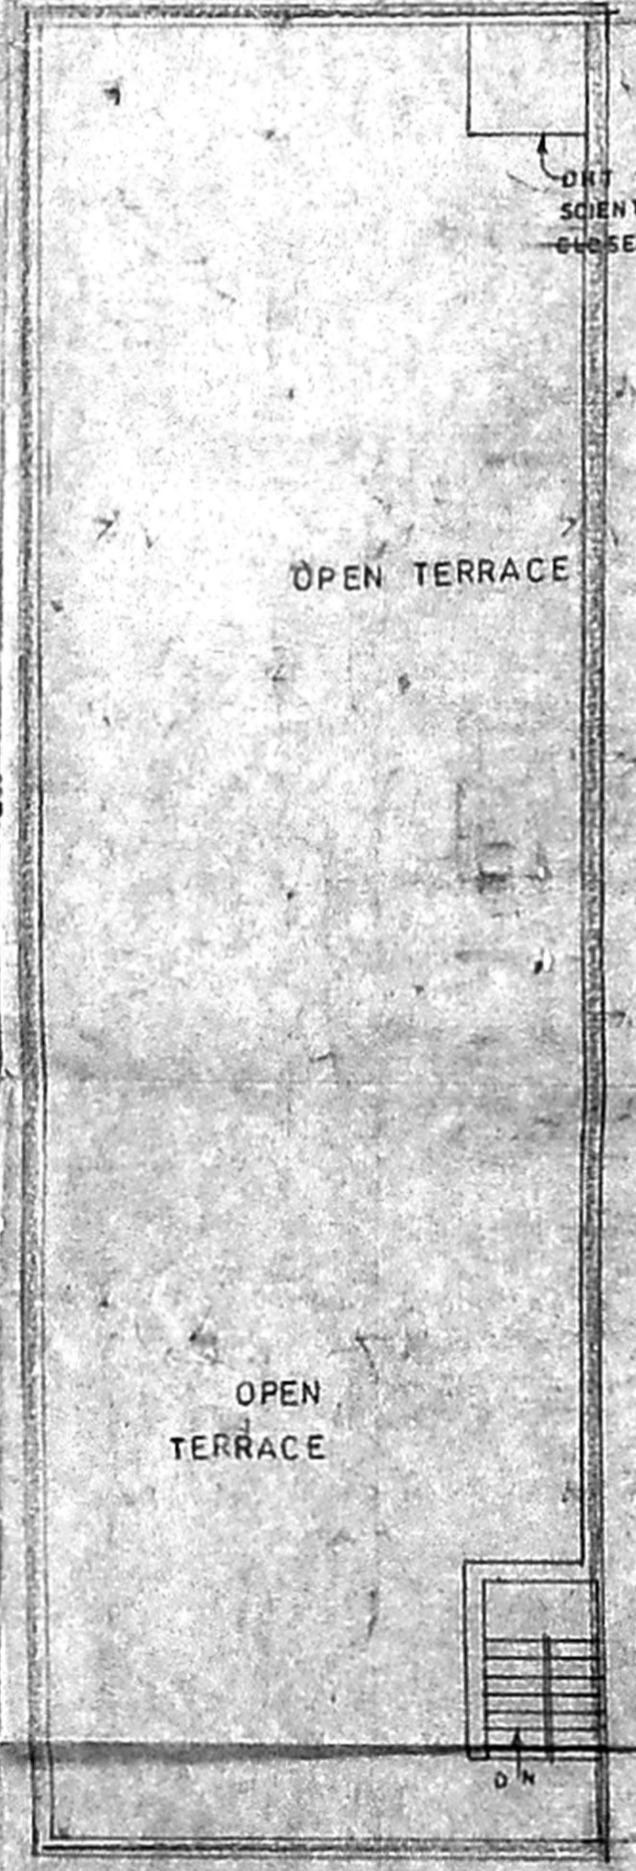

TERRACE FLOOR PLAN

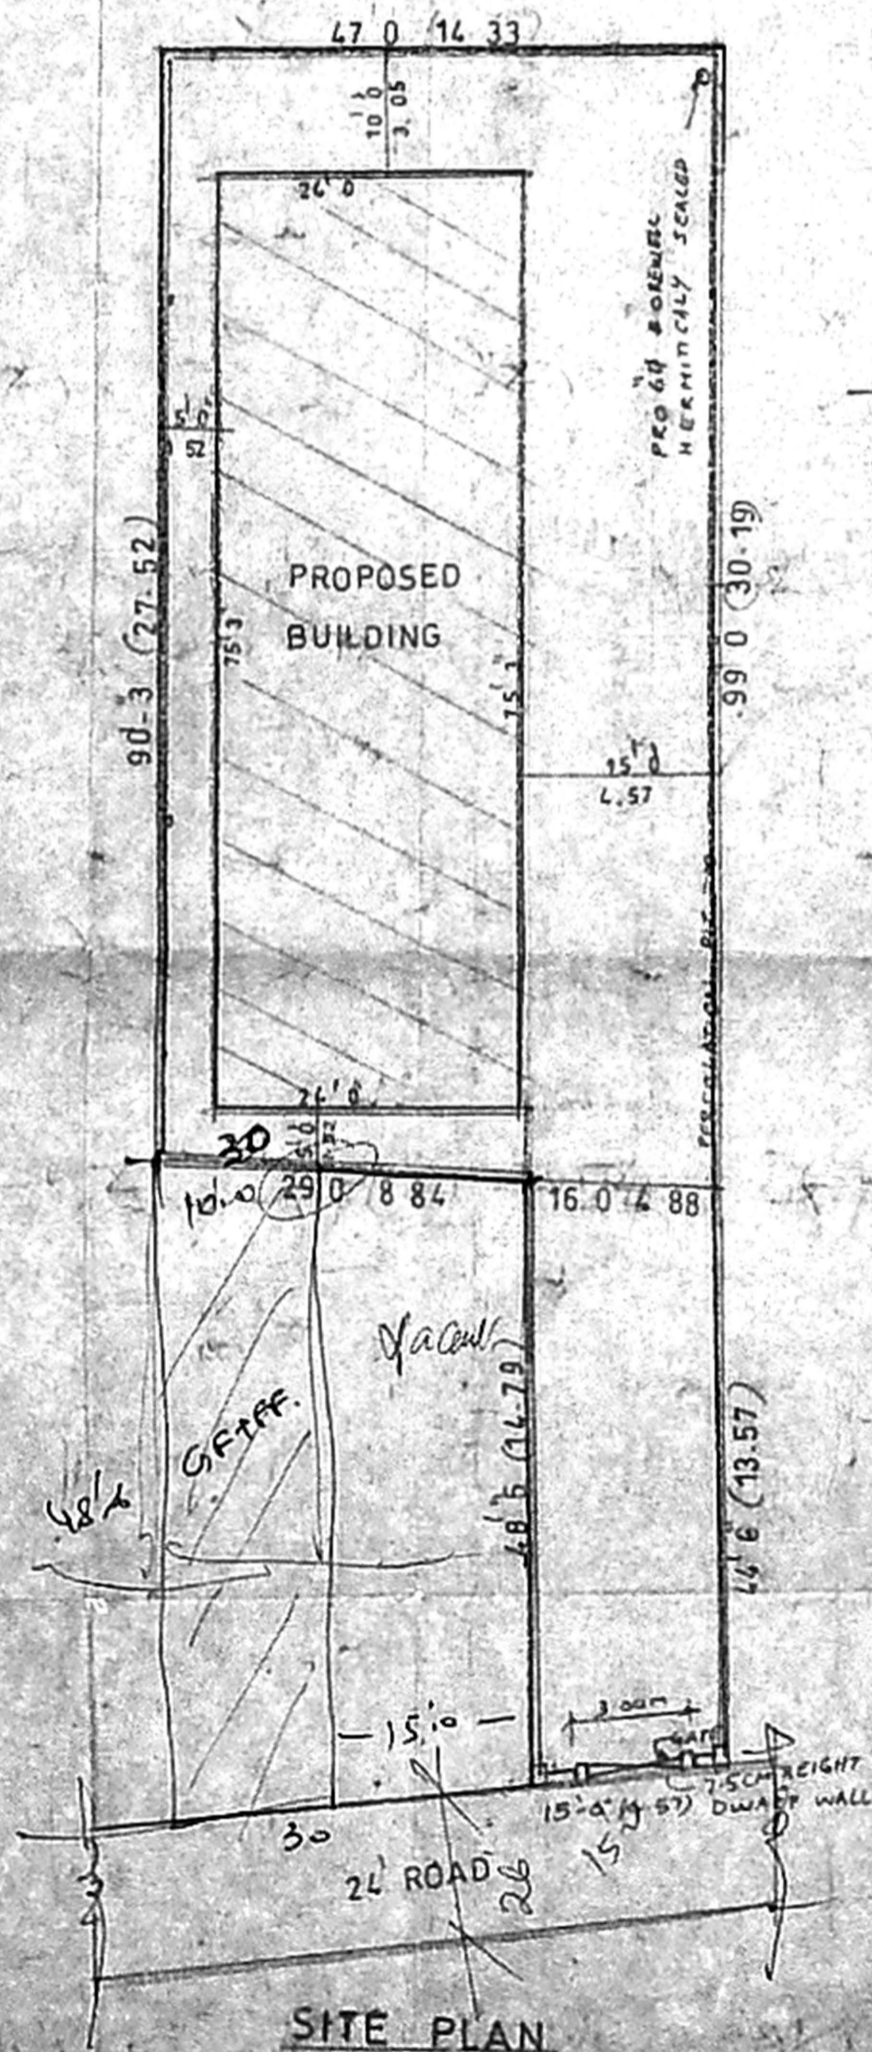


SITE PLAN


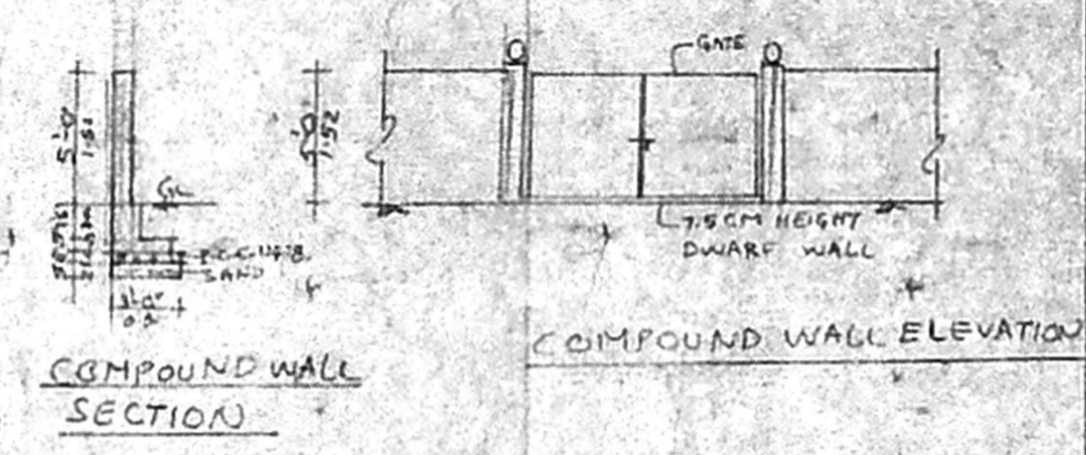


COMPOUND WALL SECTION


COMPOUND WALL ELEVATION

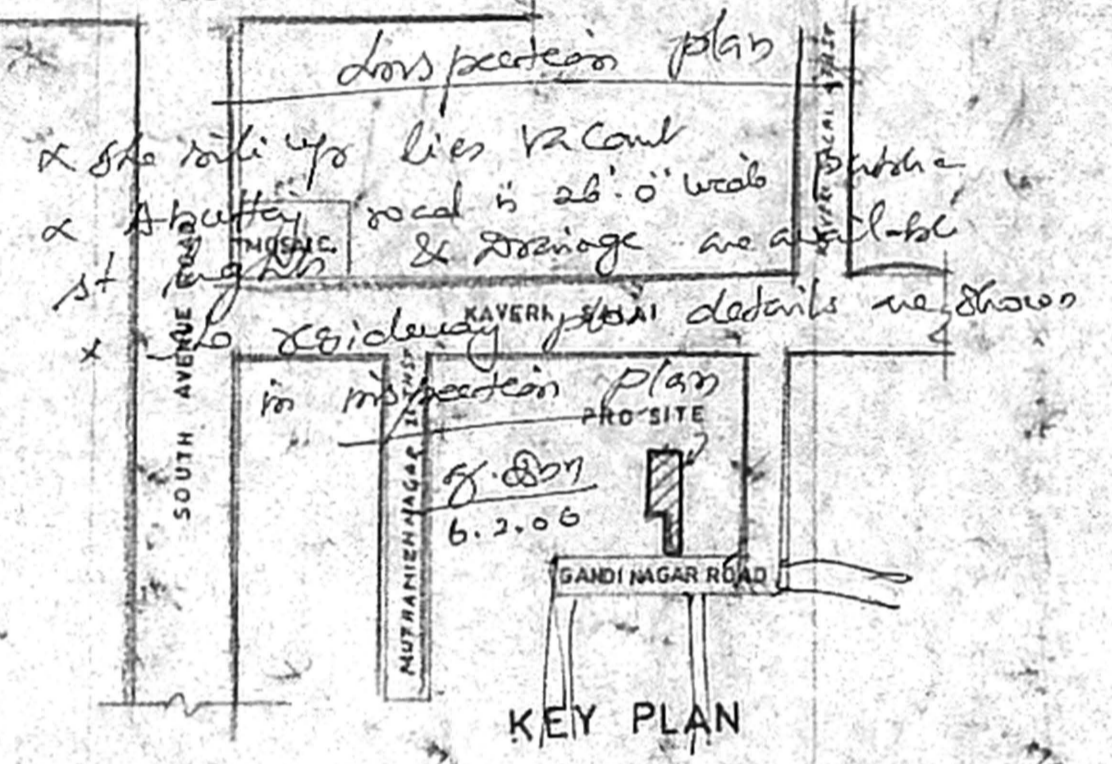


KEY PLAN

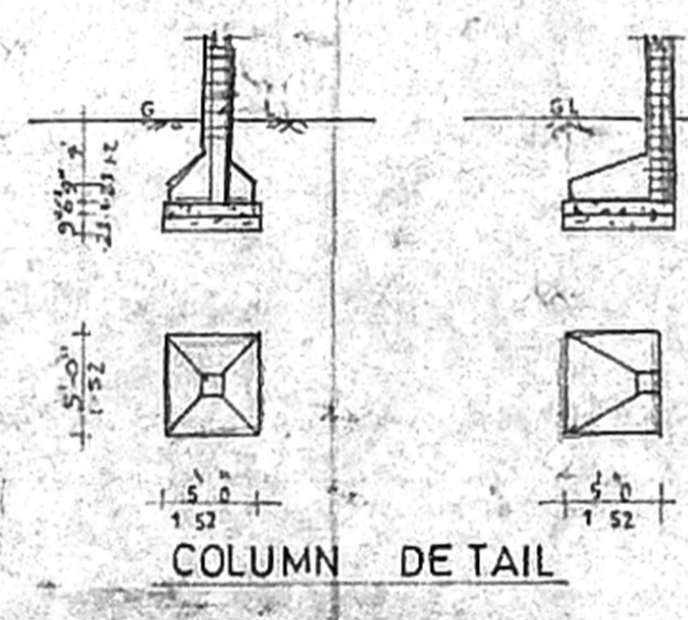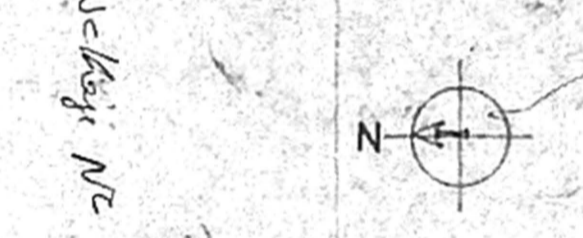

COLUMN DETAIL

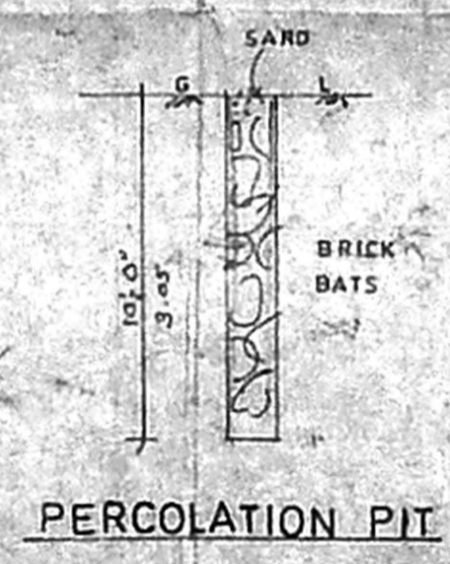

PERCOLATION PIT

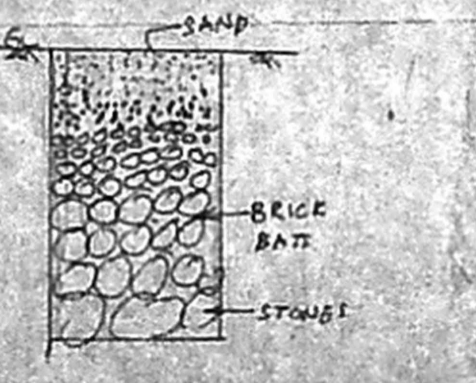

RAIN WATER HARVESTING PIT

PLAN SHOWING THE PROPOSED  
 CONSTRUCTION OF A RESIDENCE  
 AT S NO 139/87 & 140/1  
 GANDHI NAGAR  
 KODUNGAIYUR  
 CHENNAI 118  
 KODUNGAIYUR VILLAGE

DN 2  
 Z 1

RPI

சு.கோ  
 12/1/06

JOINERY DETAIL

D	DOOR	3'3" x 7'6"
D	DOOR	3'0" x 7'6"
D	DOOR	2'6" x 7'0"
W	WINDOW	5'0" x 4'6"
W	WINDOW	6'0" x 6'6"
V	VENTILATOR	2'0" x 2'0"

AREA DETAIL

PLOT EXTENT	5073.75 SFT	471.35 SQM
GROUND FLOOR	1786	167.11
PLOT COVERAGE	35.53%	

LEGEND

- PROPOSED
- ROAD
- BOUNDARY

OWNER S. Sengal

Call: 984041718  
 S SUNDARAM, L.C.E.,  
 CIVIL ENGINEER AND  
 LICENSED SURVEYOR  
 CLASS II No. 1125-B  
 CORPORATION OF CHENNAI  
 POLINA S. THIRUMELAKANDAR  
 NAGAR, KODUNGAIYUR  
 TAMIL NADU, CHENNAI-60

LICENSED SURVEYOR