

BRICK WALL

OFFICE COPY

Planning Permit No. A/1254/674/or



APPROVED

SUBJECT TO THE CONDITIONS IN THIS OFFICE LETTER

No. A/2/22/65/07 Date: 11/05/2011

FOR MEMBER SECRETARY
CHENNAI METROPOLITAN
DEVELOPMENT AUTHORITY
CHENNAI - 600 093

P.C.C. 1:4:8

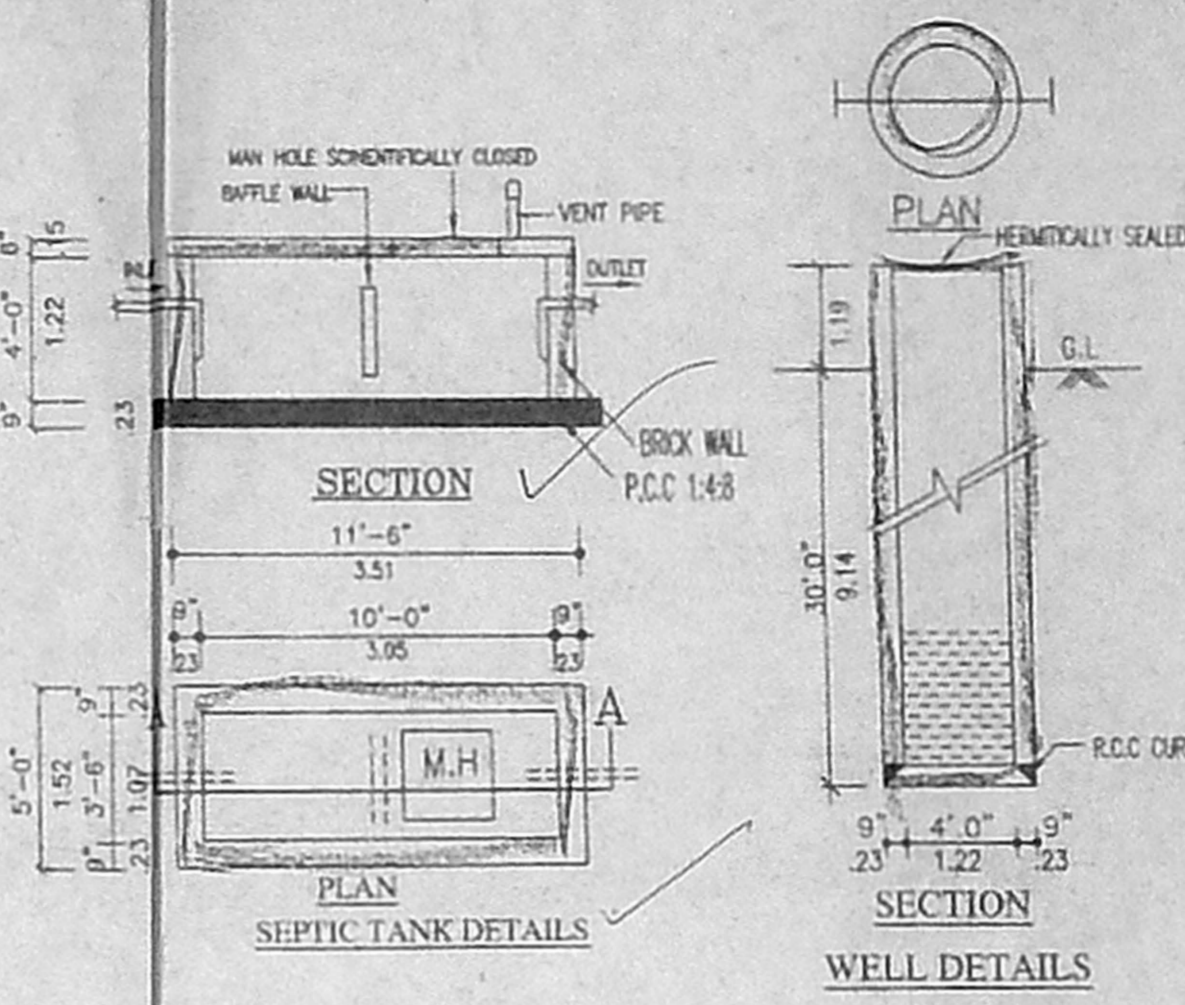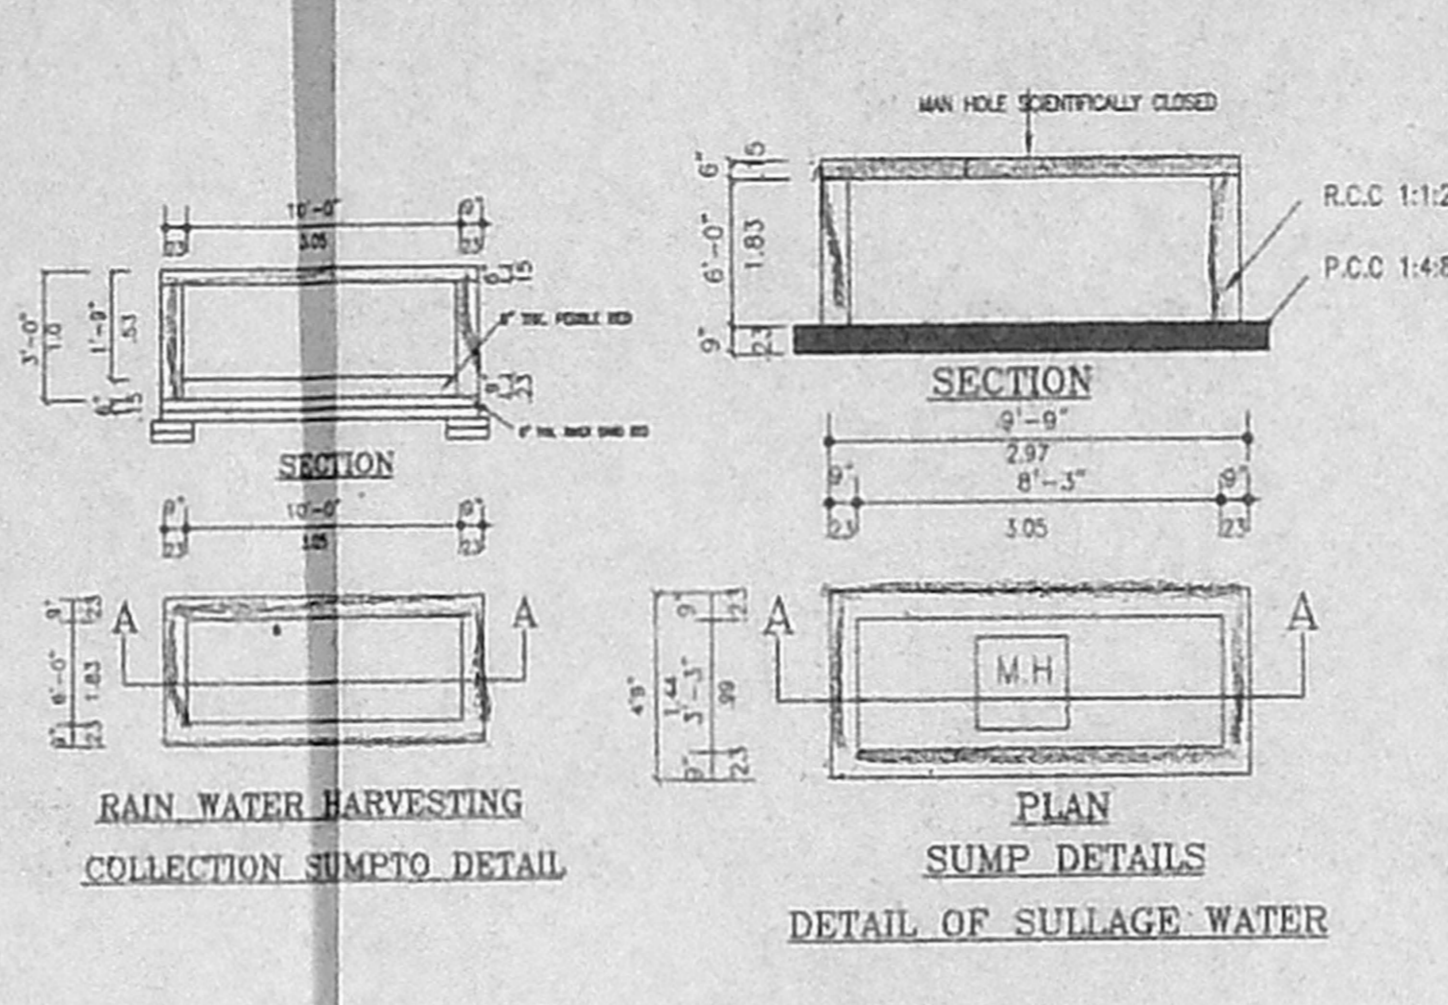

PLAN SHOWING THE PROPOSED RESIDENTIAL BUILDING AT PLOT NO:37, MADIPAKKAM VILLAGE OLD NO:154, NEW NO:123, RAM NAGAR NORTH EXTENSION, SAIDAPUR TALUK, CHINGLEPUT DIST. S.NO:96/1C2.

RPI

8.801

18/11/03

AREA DETAILS:

	(S.FT)	(S.MT)
GROUND FLOOR	951.73	[88.42]
STILT FLOOR	494.42	[45.93]
FIRST FLOOR	1667.59	[154.92]
SECOND FLOOR	784.48	[72.88]
TOTAL AREA	3898.22	[362.15]
SITE AREA	2568.00	(238.57)
F.S.I	1.5	
PLOT COVERAGE	64.8%	

SCHEDULE OF JOINERY:-

	(SFT.)	(SMT.)
MD — MAIN DOOR	3'3"X7'0"	(1.0X2.13)
FD — FRENCH DOOR	6'0"X7'0"	(1.83X2.13)
D — DOOR	3'0"X7'0"	(0.91X2.13)
D1 — DOOR	2'6"X7'0"	(0.76X2.13)
W — WINDOW	6'0"X4'6"	(1.83X1.37)
W1 — WINDOW	4'0"X4'6"	(1.22X1.37)
KW — KITCHEN WINDOW	4'0"X3'6"	(1.22X1.07)
V — VENTILATOR	3'0"X2'0"	(0.91X0.61)

SPECIFICATIONS:

WALLS STOCK BRICKS CM 1:4
PLASTERING THE WALLS BY CM 1:4
R.C.C. WORK M25 GRADE 1:1:2
ROOF SLAB UNTL. etc., R.C.C. 1:1:2 SUNSHADE 60 CM WIDTH,
SPECIAL CEILING PLASTERING IN CM 1.5, 10MM THICK,
WEATHERING COURSE WITH BRICK JELLY CONCRETE,
TERRACE FLOORING WITH TWO COURSE OF FLAT TILES,
SAND FILLING 15 CM THICK FOR FOUNDATION AND BASEMENT
IN THIS PROJECT WE ARE FOLLOWING THE SPECIFICATIONS AS PER IS 875&IS1893 400 LPD CAPACITY OF SOLAR SYSTEM IS PROVIDED.

COLOUR INDEX:

PROPOSED BUILDING	
EXISTING ROAD	
SITE BOUNDARY LINE	

SCALE : 1" = 8'-0"

DATE : 21-6-2005

DRAWN BY :

CHKD. BY :

OWNER:

R. Shuniga Sundhoran

87X60.3

LICENSED SURVEYOR:

S. ATHIYANAN, B.E.,
CHAR. ENG. ENGINEER,
Clerk J. L. Surveyor No. 19,
C. of Survey of Chennai
6, N. T. Road, S. T. Road,
Chennai-17. Ph. 2811111
Mobile: 9840111111

