
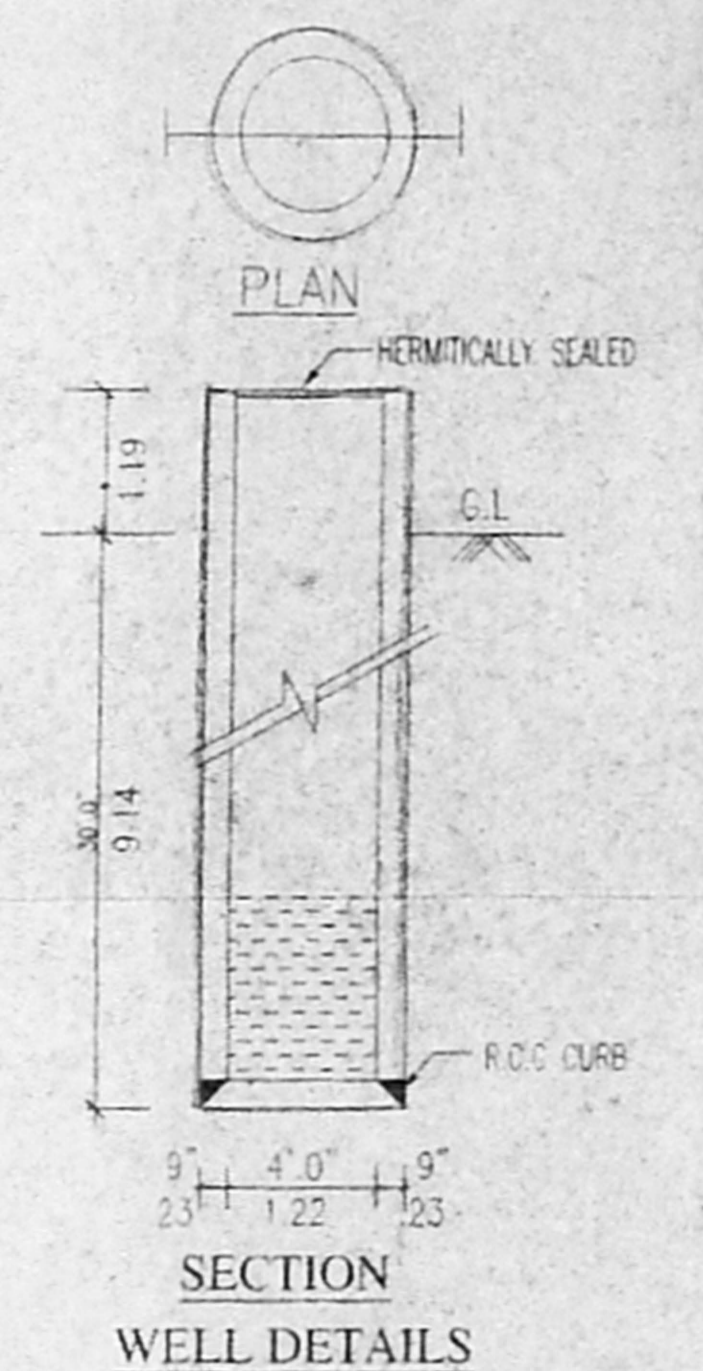
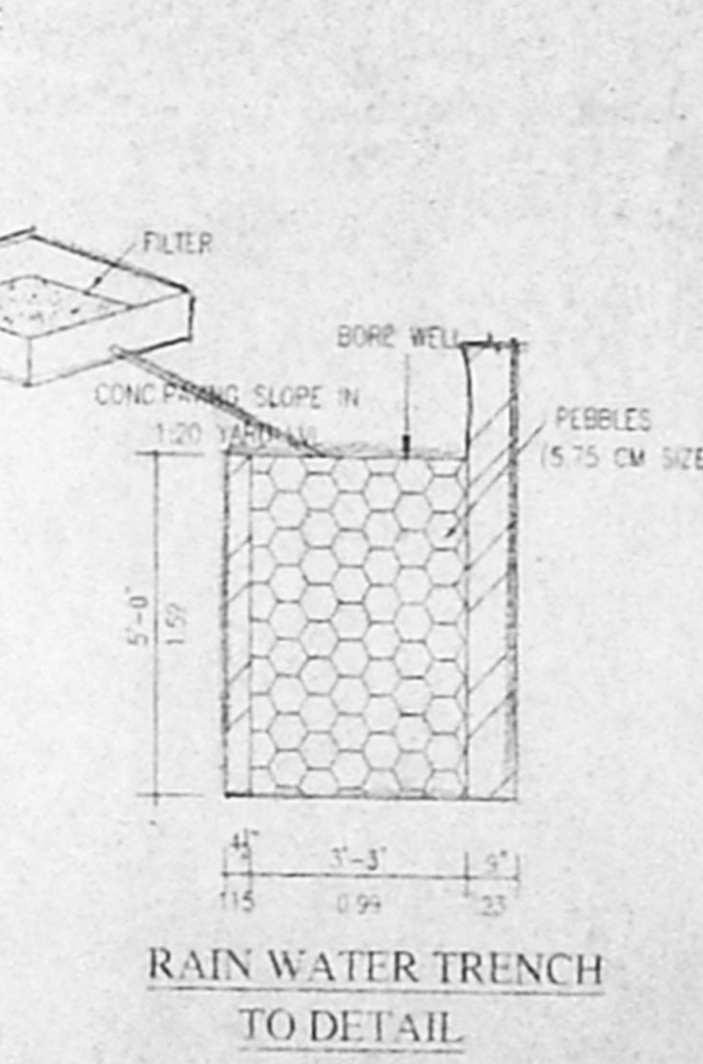
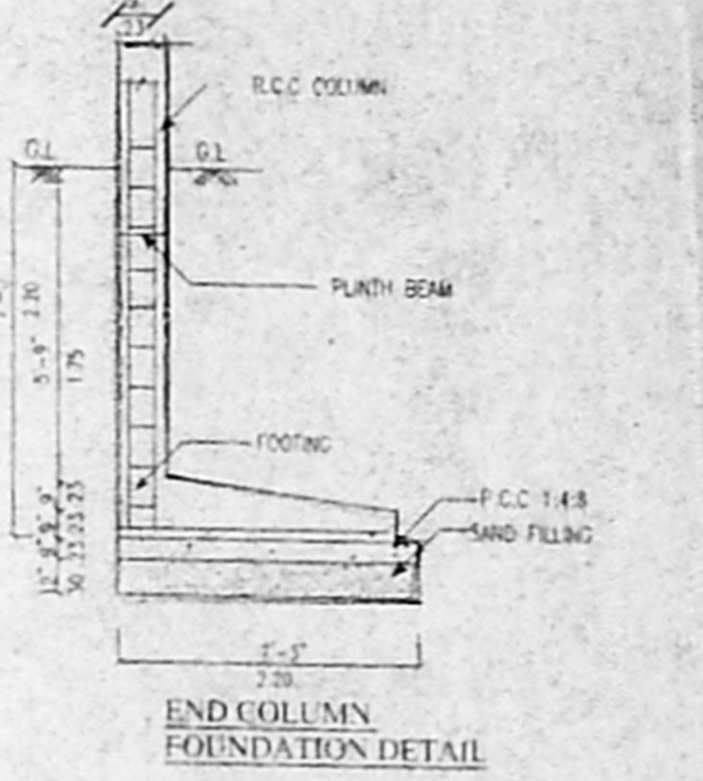
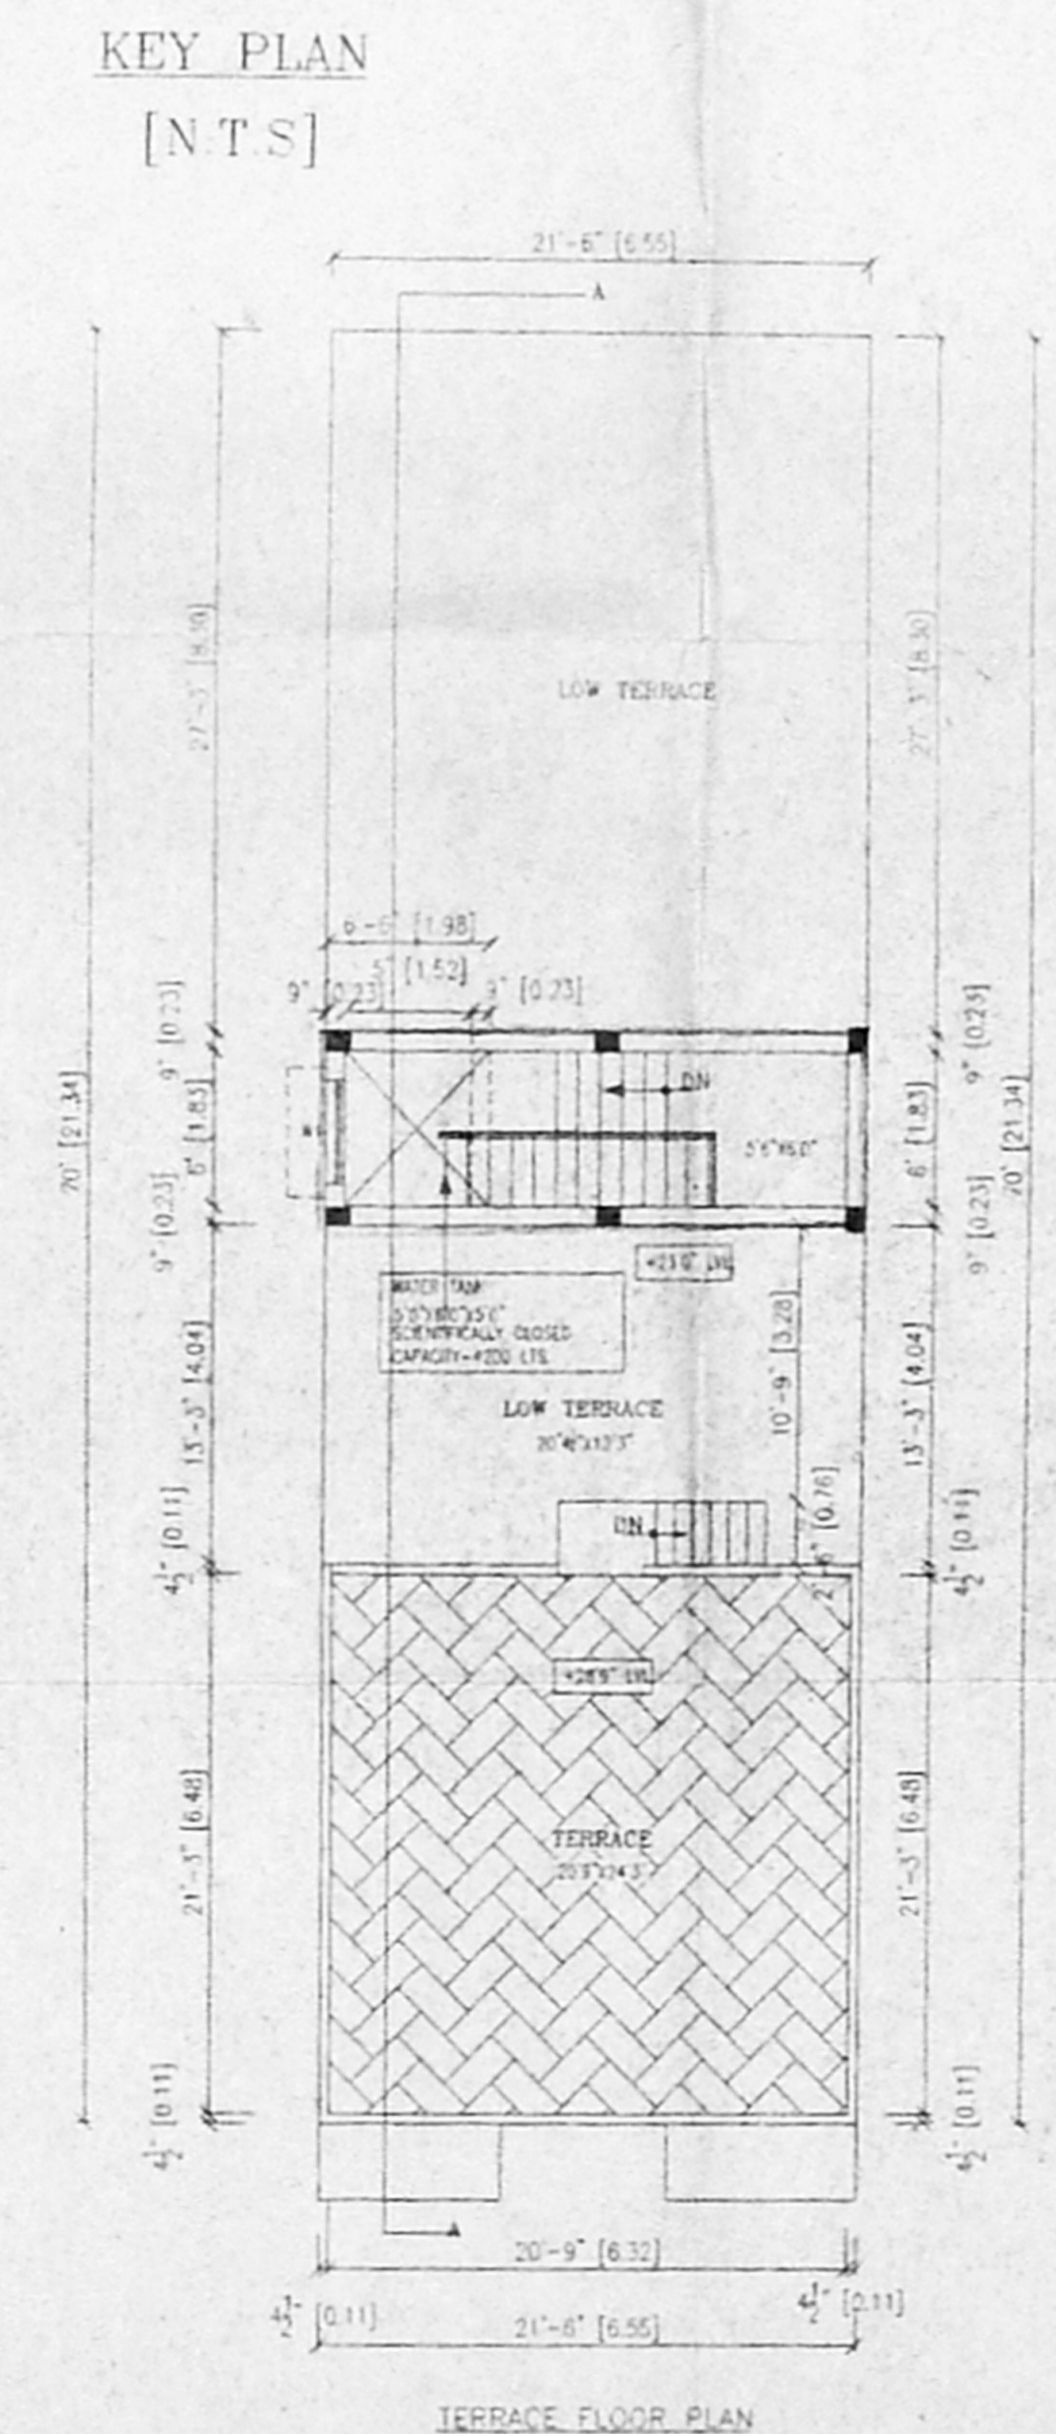
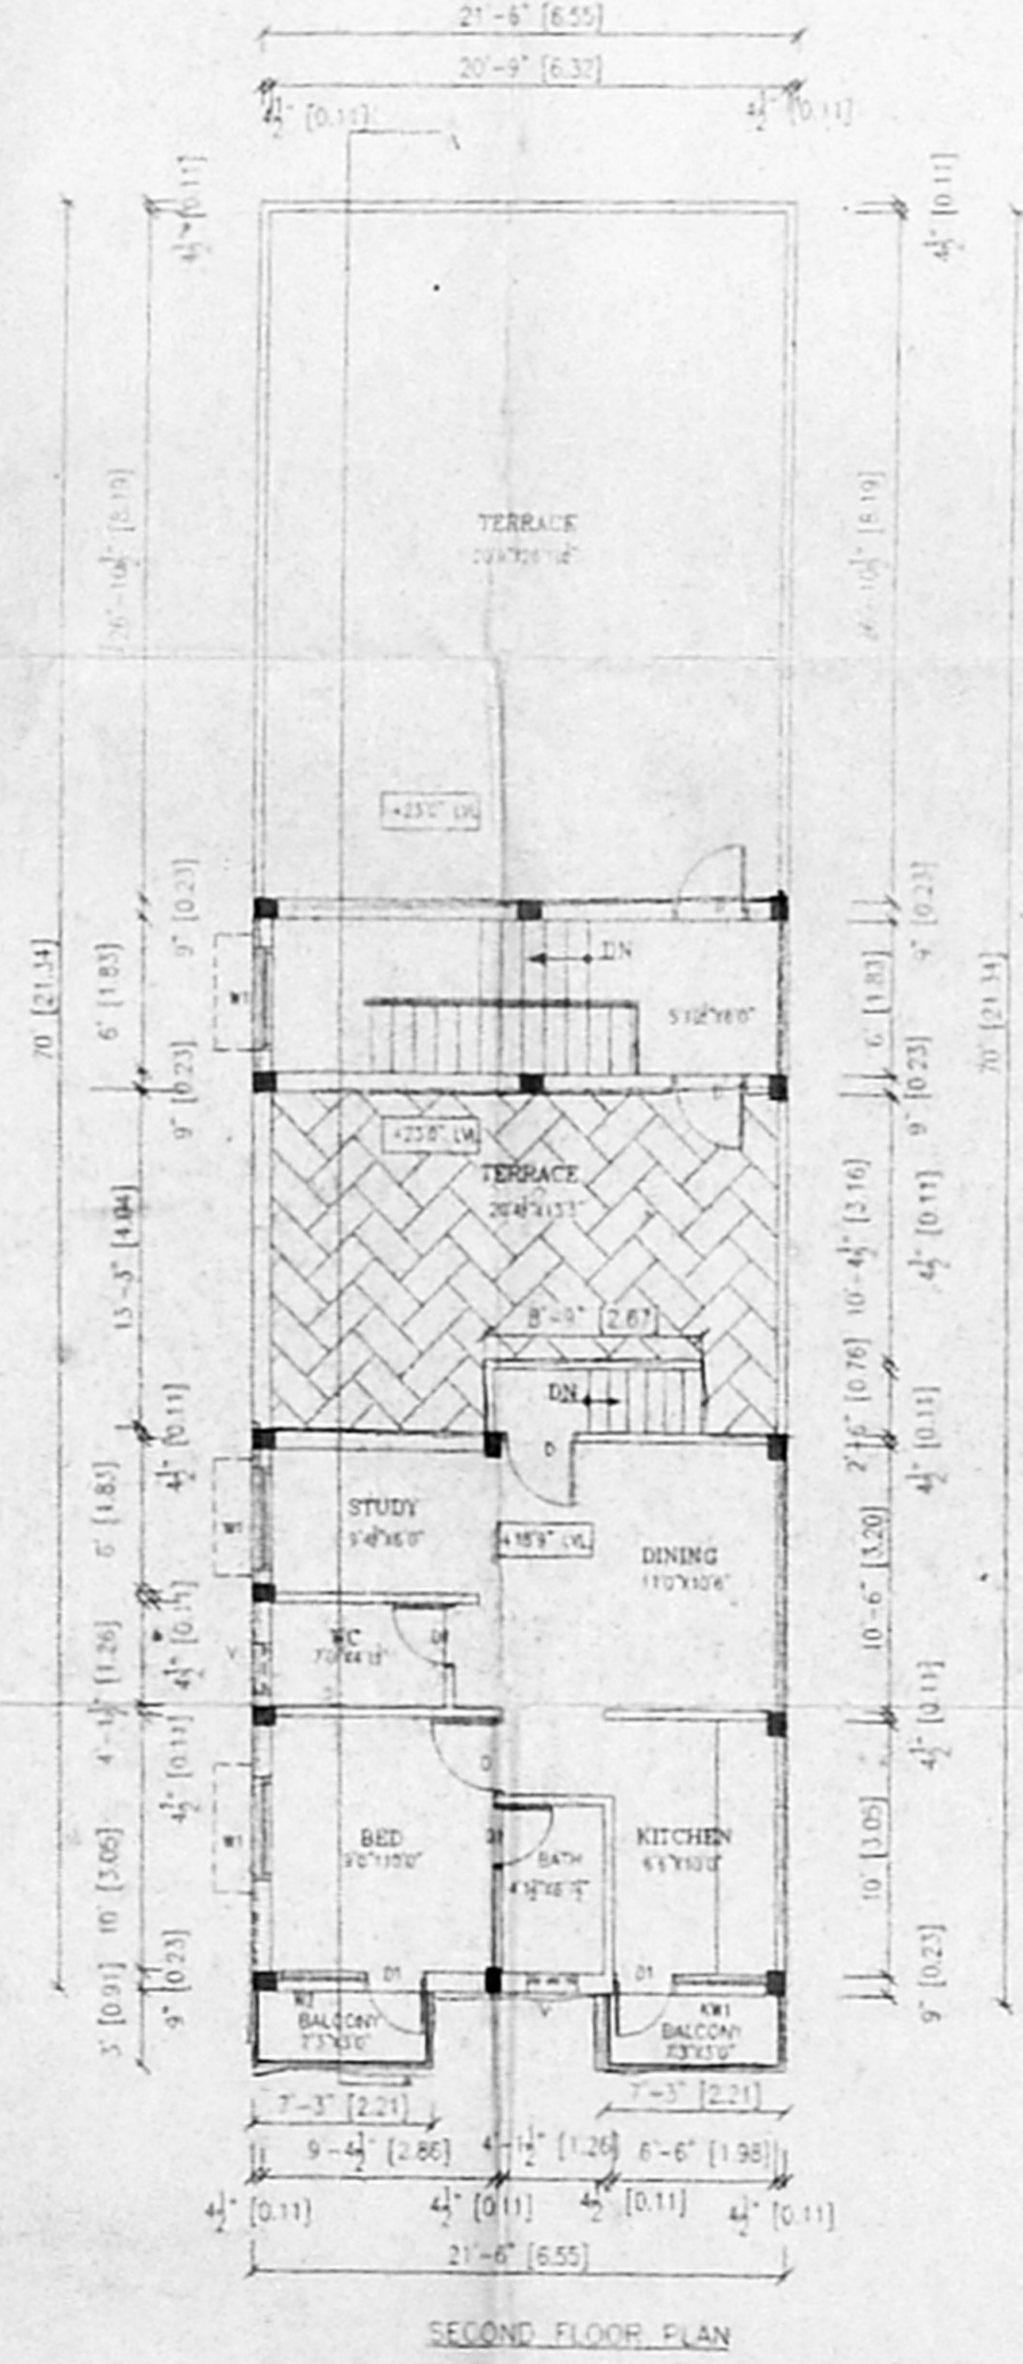
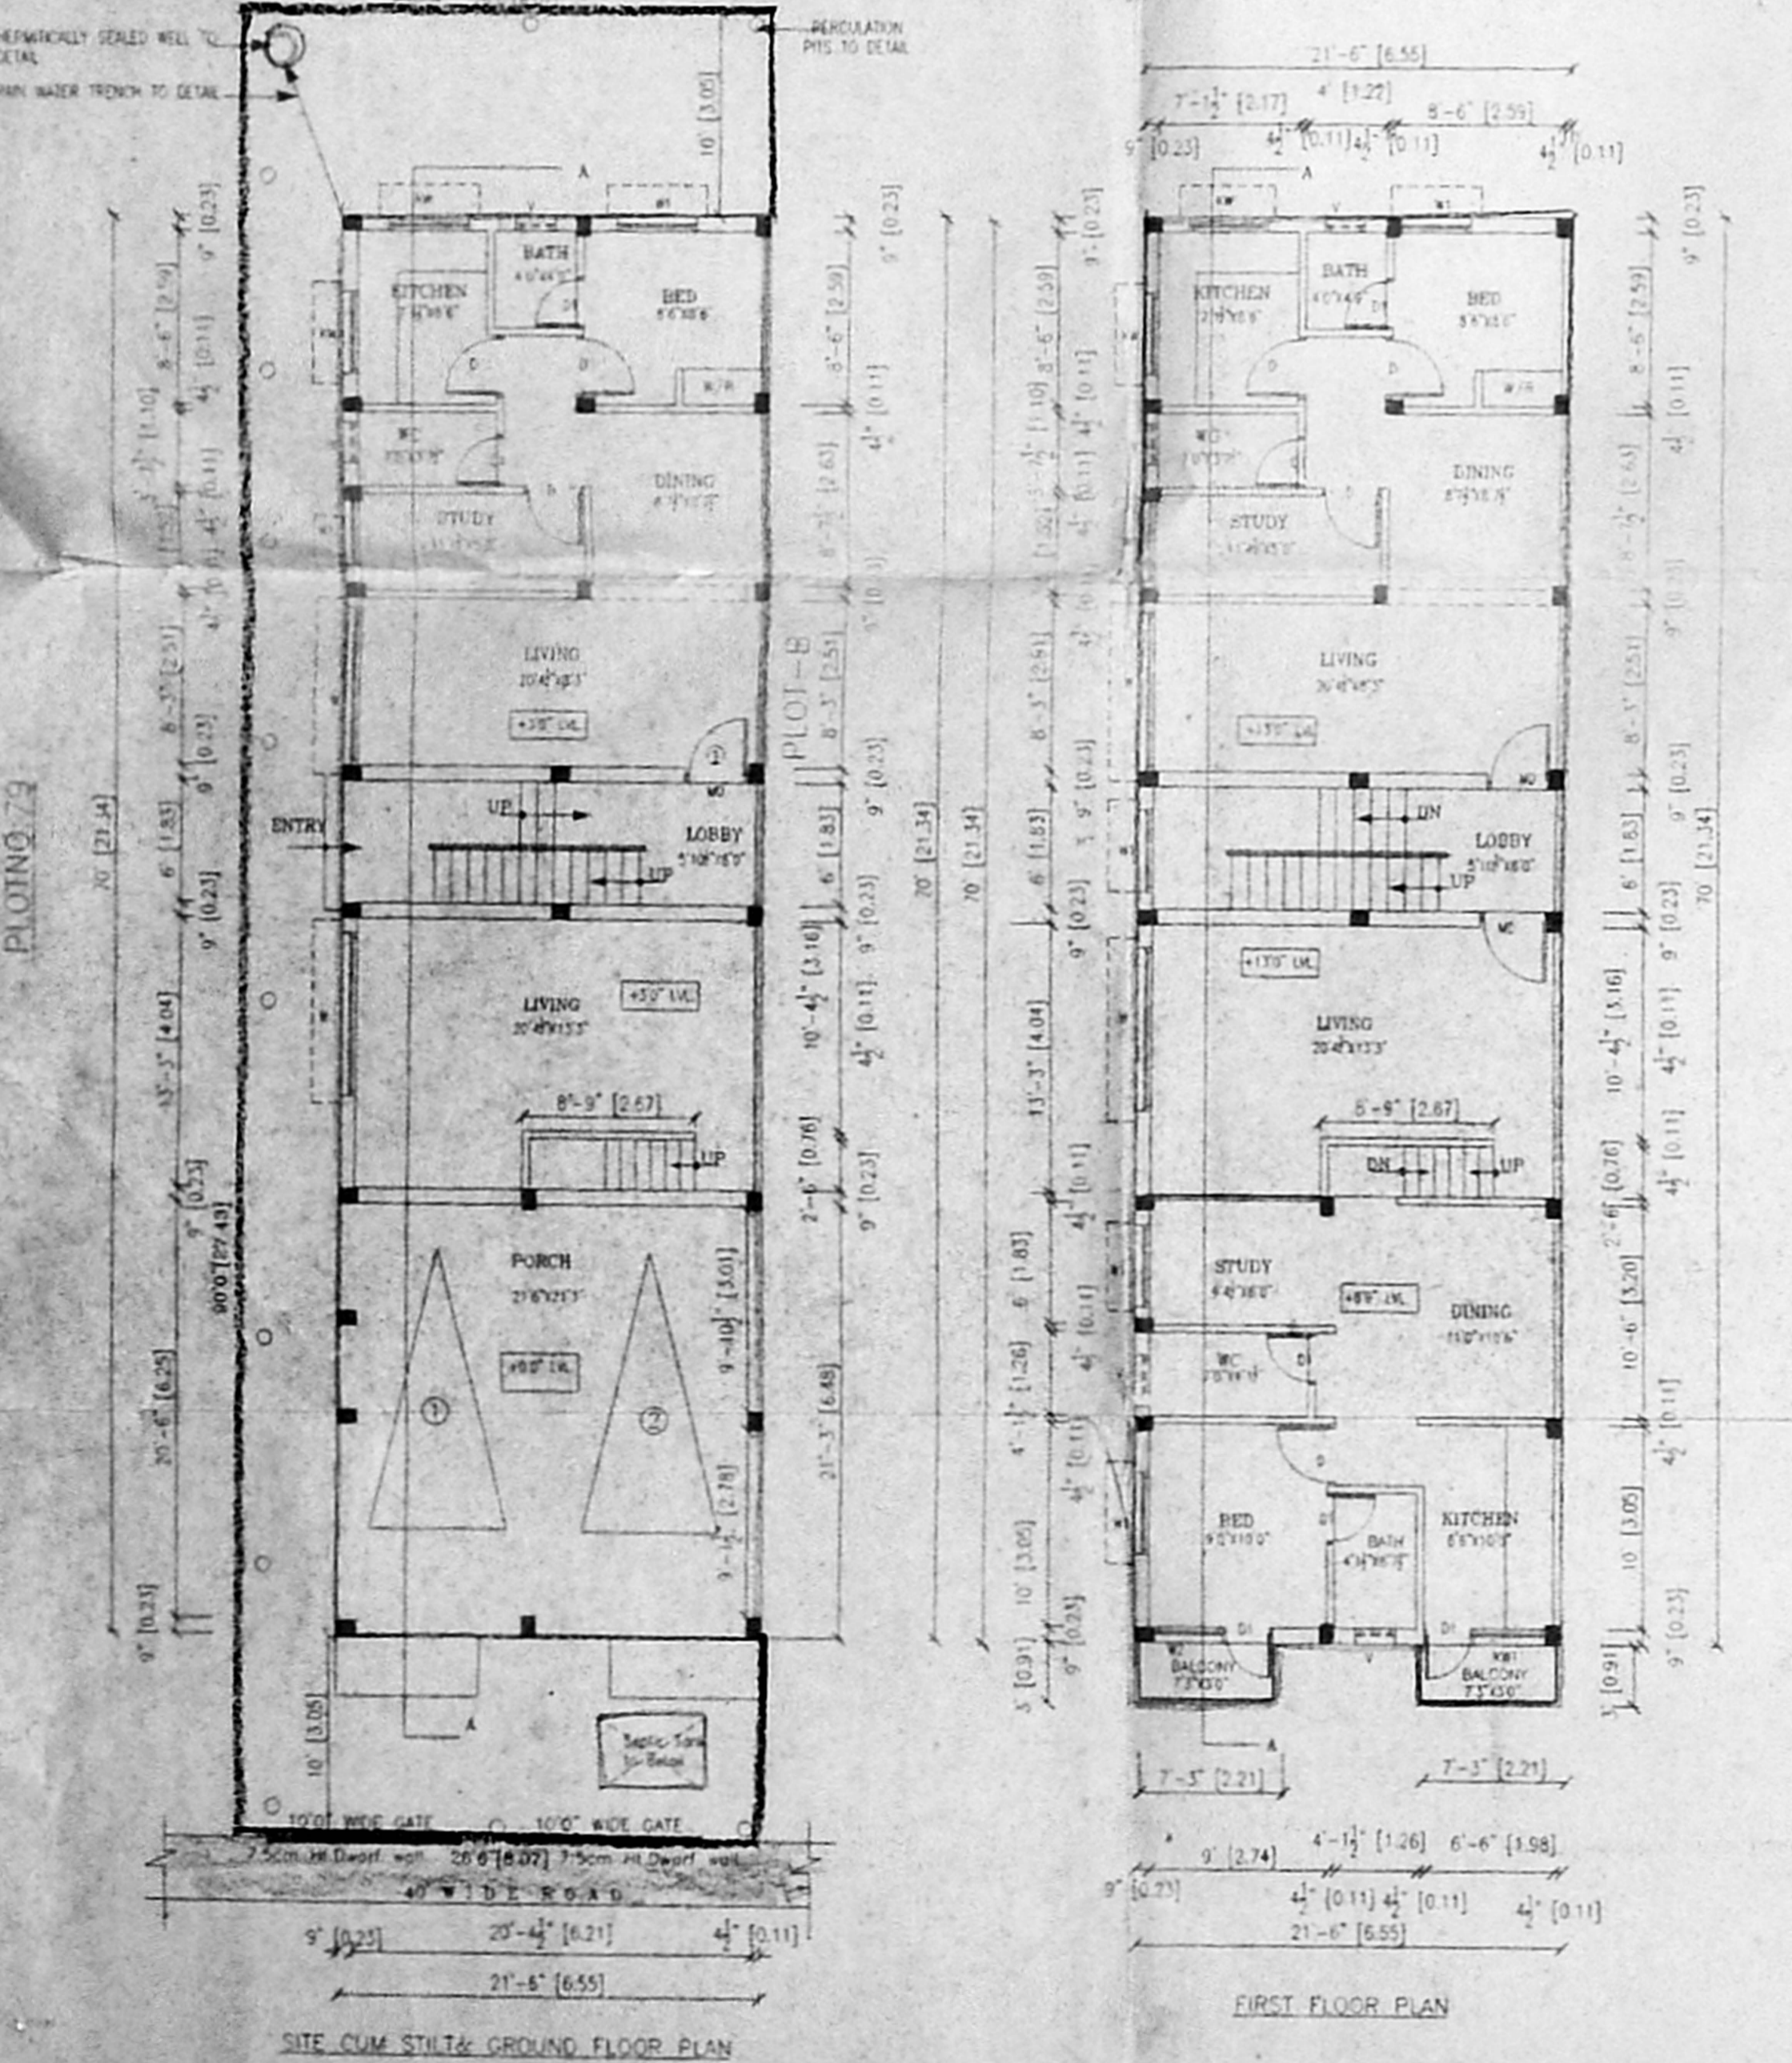


APPROVED
 SUBJECT TO THE CONDITIONS IN THIS OFFICE LETTER
 NO. 2225/05 DATED 14-05-05
 FOR MEMBER SECRETARY
 CHENNAI METROPOLITAN
 DEVELOPMENT AUTHORITY
 CHENNAI - 600 008

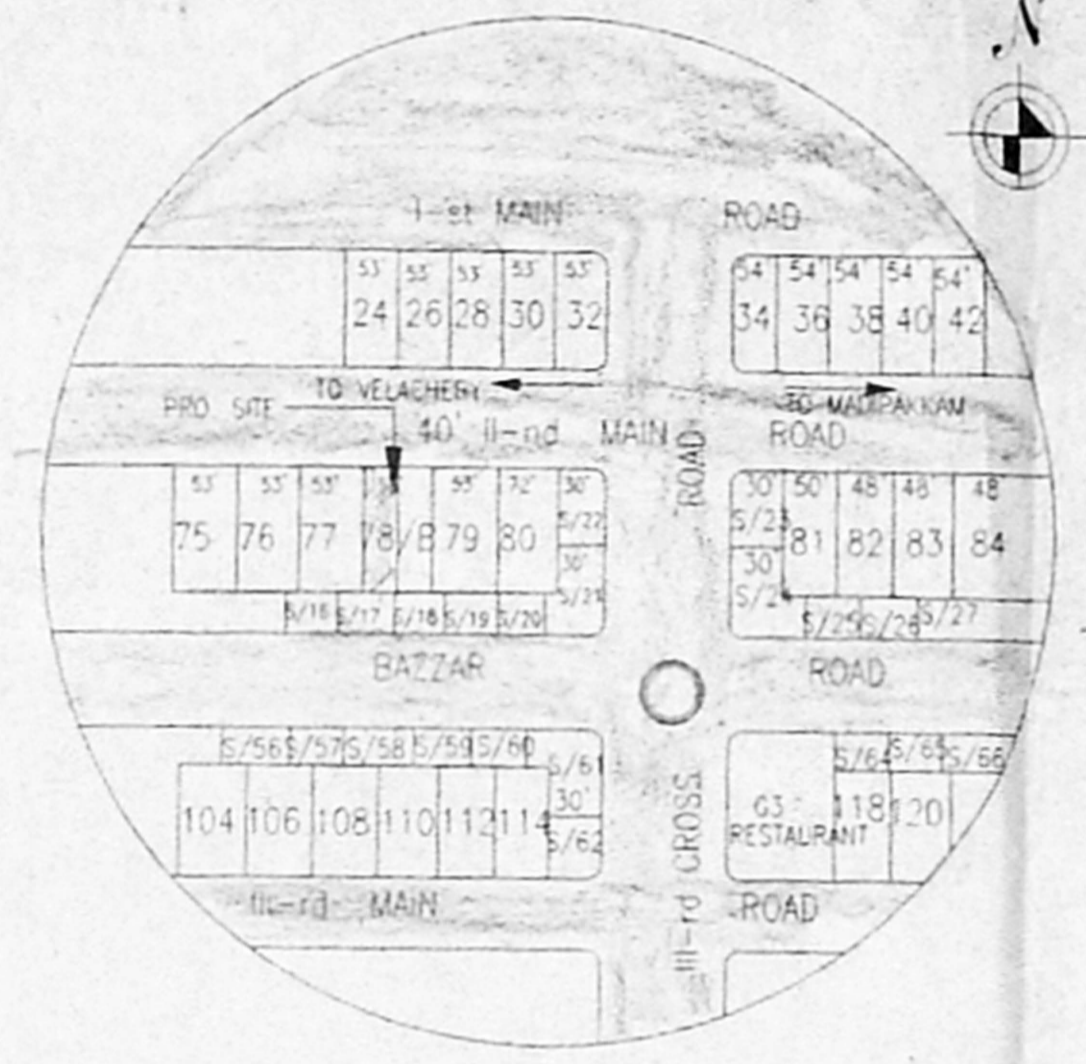

PLAN SHOWING THE PROPOSED
 RESIDENTIAL BUILDING AT PLOT NO. 78-B,
 II-nd MAIN ROAD, SADBHAVANANagar,
 MADIPAKKAM, CHENNAI - 600 015
 S.NO:69, NEW S.NO:0957, AS PER P.A.T.A
 NO:2938, IN P.A.M.A.U. NO:11
 NO:154, MADIPAKKAM VILLAGE
 TAMBARAM TALUK, KANCHEEPURAM
 DIST. S.D.NO. 127, DATED ON 01-08-05

AREA DETAILS:

| | (S.F.) | (S.M.) |
|---------------|---------|----------|
| GROUND FLOOR | 985.09 | [91.51] |
| STILT FLOOR | 521.37 | [48.43] |
| FIRST FLOOR | 1548.50 | [143.85] |
| SECOND FLOOR | 516.50 | [47.98] |
| TOTAL AREA | 3571.46 | [331.79] |
| SITE AREA | 2385.00 | [221.57] |
| F.S.I | 1.49 | |
| PLOT COVERAGE | 64.92% | |

SCHEDULE OF JOINERY:-

| | (SFT.) | (SMT.) |
|----------------------|-----------|-------------|
| MD - MAIN DOOR | 3'3"X7'0" | (1.0X2.13) |
| FD - FRENCH DOOR | 8'0"X7'0" | (2.44X2.13) |
| D - DOOR | 3'0"X7'0" | (0.91X2.13) |
| W1 - WINDOW | 8'0"X4'6" | (2.44X1.37) |
| W2 - WINDOW | 4'0"X4'6" | (1.22X1.37) |
| W3 - WINDOW | 3'6"X4'6" | (1.07X1.37) |
| KW1 - KITCHEN WINDOW | 4'0"X3'6" | (1.22X1.07) |
| KW2 - KITCHEN WINDOW | 3'6"X3'6" | (1.07X1.07) |
| V - VENTILATOR | 3'0"X2'0" | (0.91X0.61) |

SPECIFICATIONS:

WALLS STOCK BRICKS CM 1:4
 PLASTERING THE WALLS BY CM 1:4
 R.C.C. WORK M/S GRADE 1:1.2
 ROOF SLAB LINTEL etc., R.C.C. 1:1.2 SUNSHADE 40 CM WITH
 SPECIAL CEILING PLASTERING IN CM 1:5 10MM THICK
 WEATHERING COURSE WITH BRICK JELLY CONCRETE
 TERRACE FLOORING WITH TWO COURSE OF FLAT TILES
 SAND FILLING 15 CM THICK FOR FOUNDATION AND BASEMENT
 IN THIS PROJECT WE ARE FOLLOWING THE SPECIFICATION AS PER IS 8746 PART 1 AND
 LOAD CAPACITY OF SOLAR SYSTEM IS PROVIDED

COLOUR INDEX

| | |
|--------------------|--|
| PROPOSED BUILDING | |
| EXISTING ROAD | |
| SITE BOUNDARY LINE | |

SCALE: 1"=8'0"
 DATE: 20-8-2005
 DRAWN BY: _____
 CHKD. BY: _____

OWNER:

[Signature]

LICENSED SURVEYOR:

[Signature]
 N.A. BANJAN NAVAMANEER
 2nd FLOOR, 11A, MCA,
 ARCHITECTURE SURVEYOR,
 COMPTON REG. NO. CH/11/131/27
 CORPORATION OF CHENNAI
 600 008, INDIA
 67, 2nd TRUST MAIN ROAD, CHENNAI - 28.
 PHONE - 52101885