

SCALE:- 1" = 8'0" (1:600)

SPECIFICATIONS

SAND FILLING IN FOUNDATION
P.C.C. 1:4:8 FOR MAT CONCRETE.
R.C.C COLUMN FOUNDATION
BRICK WORK IN C.M. 1:3 FOR BASEMENT & SUPER STRUCTURE
R.C.C LINTEL, SUNSHADE BLOTT 1:2:4 CONCRETE
R.C.C ROOF IN 1:2:4 CONCRETE 4 1/2" T.K.
PLASTERING CEILING IN C.M. 1:3 1/2" T.K.
PLASTERING WALLS WITH C.M. 1:5 1/2" T.K.
MAIN DOOR TEAK WOOD, OTHER DOORS & WINDOW SILL WOOD
ALL WALLS COLOUR WASHED, MAIN DOOR VARNISHING AND
ALL OTHER DOORS & WINDOWS ENAMEL PAINTING

JOINERIES

D DOOR	3'6" X 7'0"	1.07 X 2.13
D1 DOOR	3'0" X 7'0"	0.91 X 2.13
D2 DOOR	2'6" X 7'0"	0.61 X 2.13
W1 WINDOW	8'0" X 4'6"	2.44 X 1.37
W2 WINDOW	6'0" X 4'6"	1.83 X 1.37
W3 WINDOW	4'0" X 4'6"	1.22 X 1.37
WINDOW	6'0" X 6'6"	1.83 X 1.98
V VENTILATOR	3'0" X 2'0"	0.91 X 0.61

AREA DETAILS






PLLOT EXTENT	SQFT.	SQMT.
AS PER DOCUMENT	9026	838.50
AS PER PATTA	9149	850.00
AS PER SITE	8928	829.40

BUILDING	SQFT.	SQMT.
GROUND FLOOR	2115	196.50
MOTOR ROOM	32	3.00
FIRST FLOOR	1793	166.60
HEAD ROOM	73	6.80
TOTAL	4013	372.90

PLOT COVERAGE 24 %
F.S.I 0.44

COLOUR INDEX

PROPOSED	[Color Box]
ROADS	[Color Box]
BOUNDARY	[Color Box]

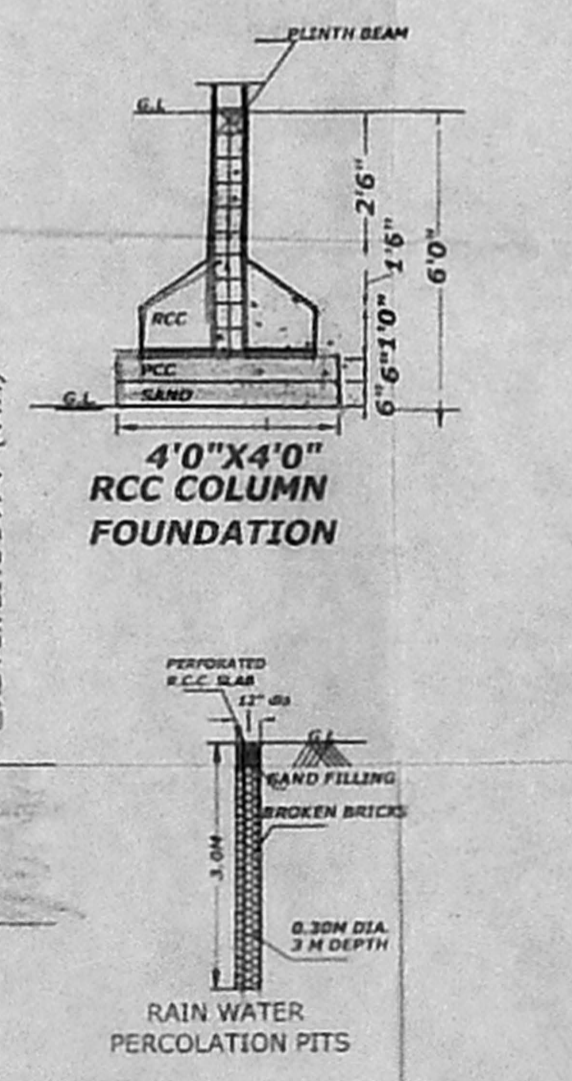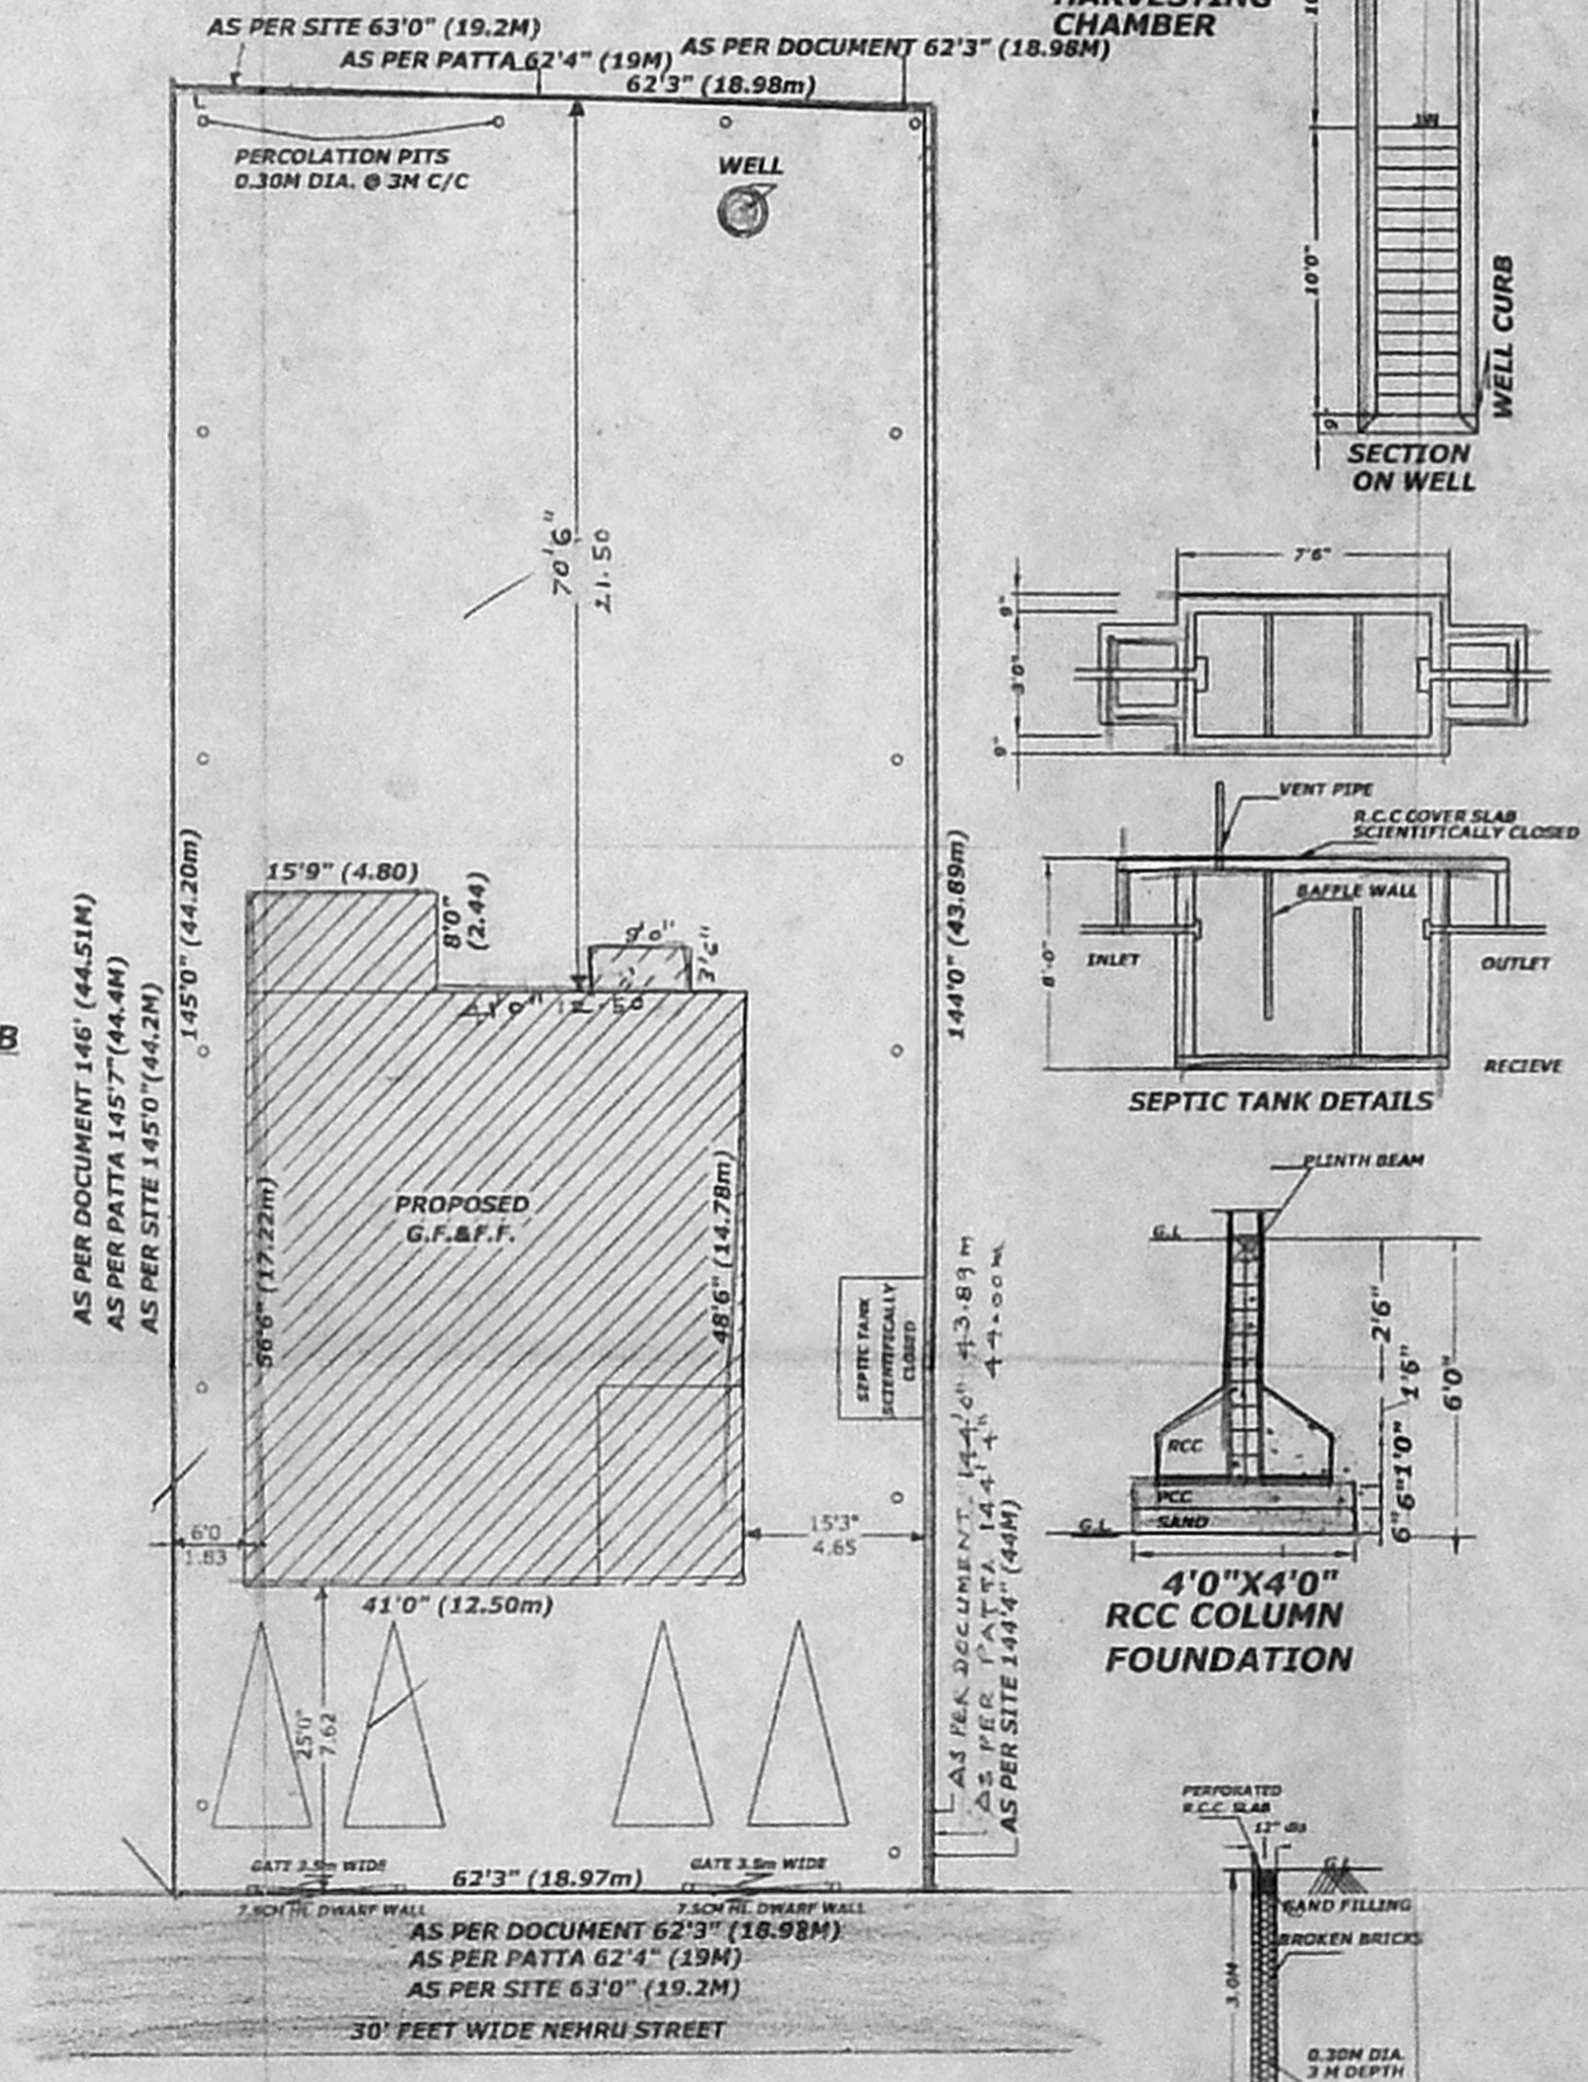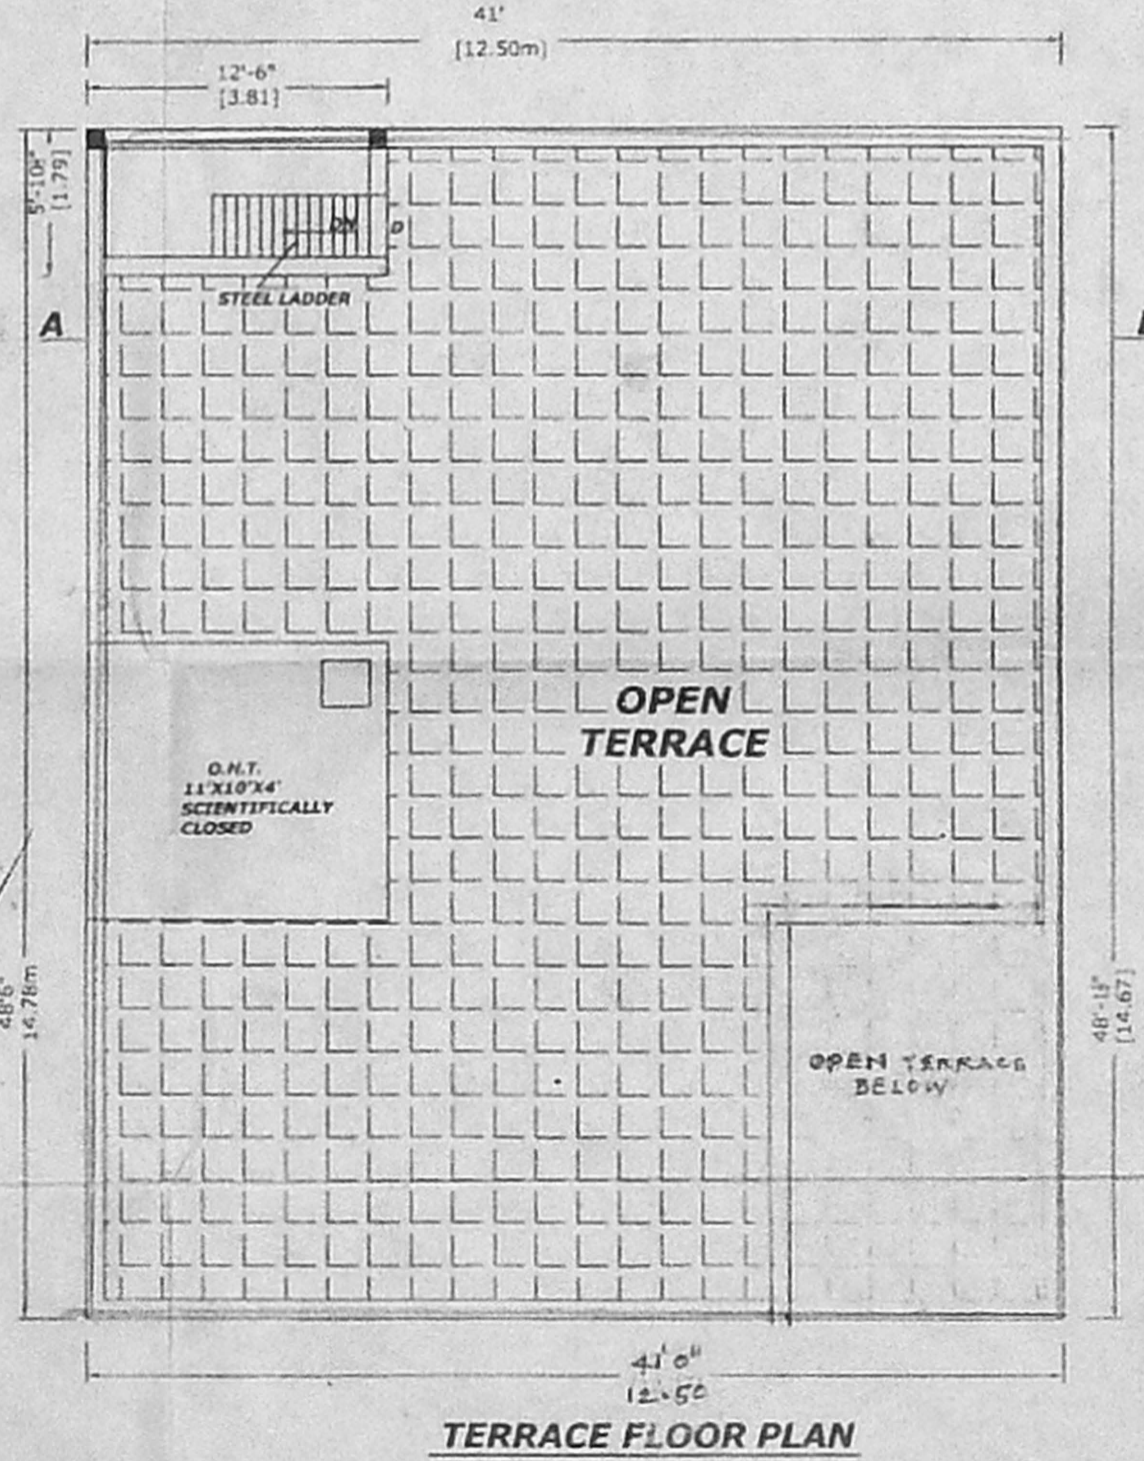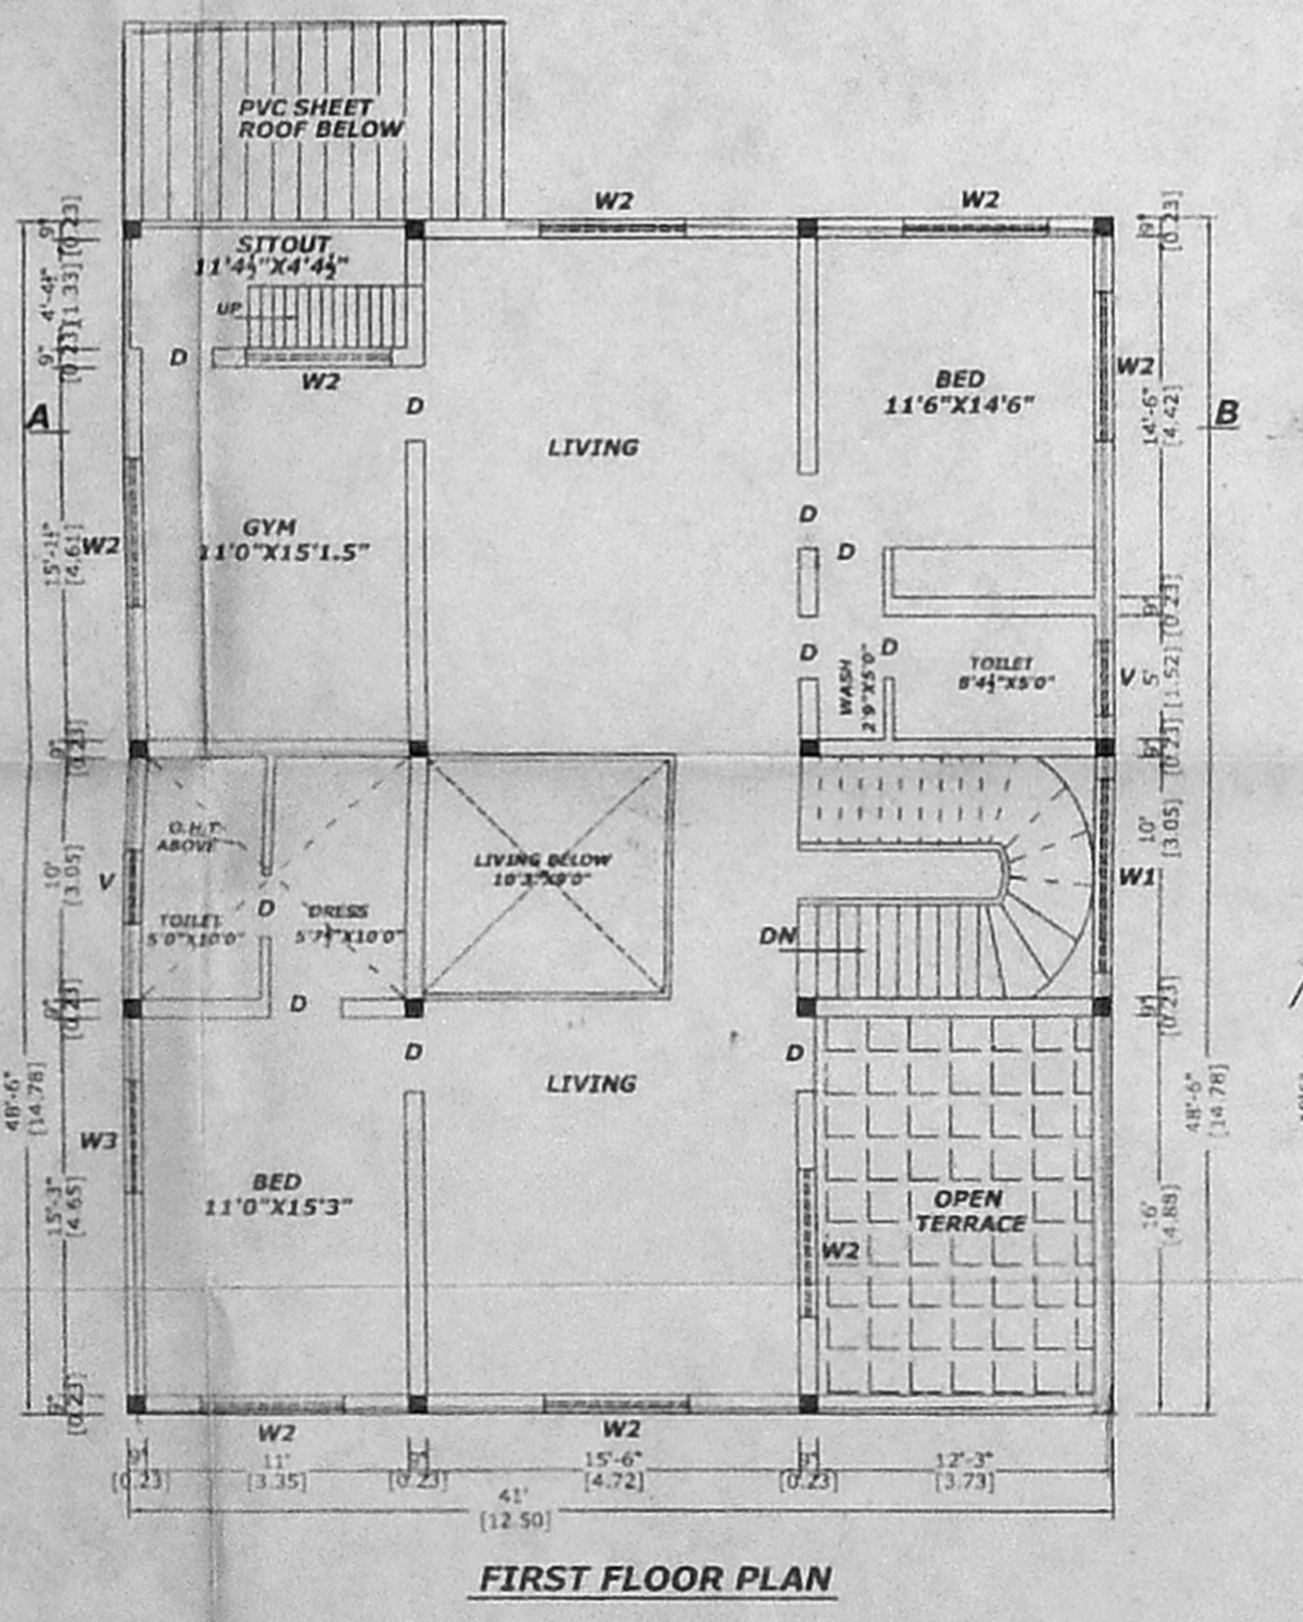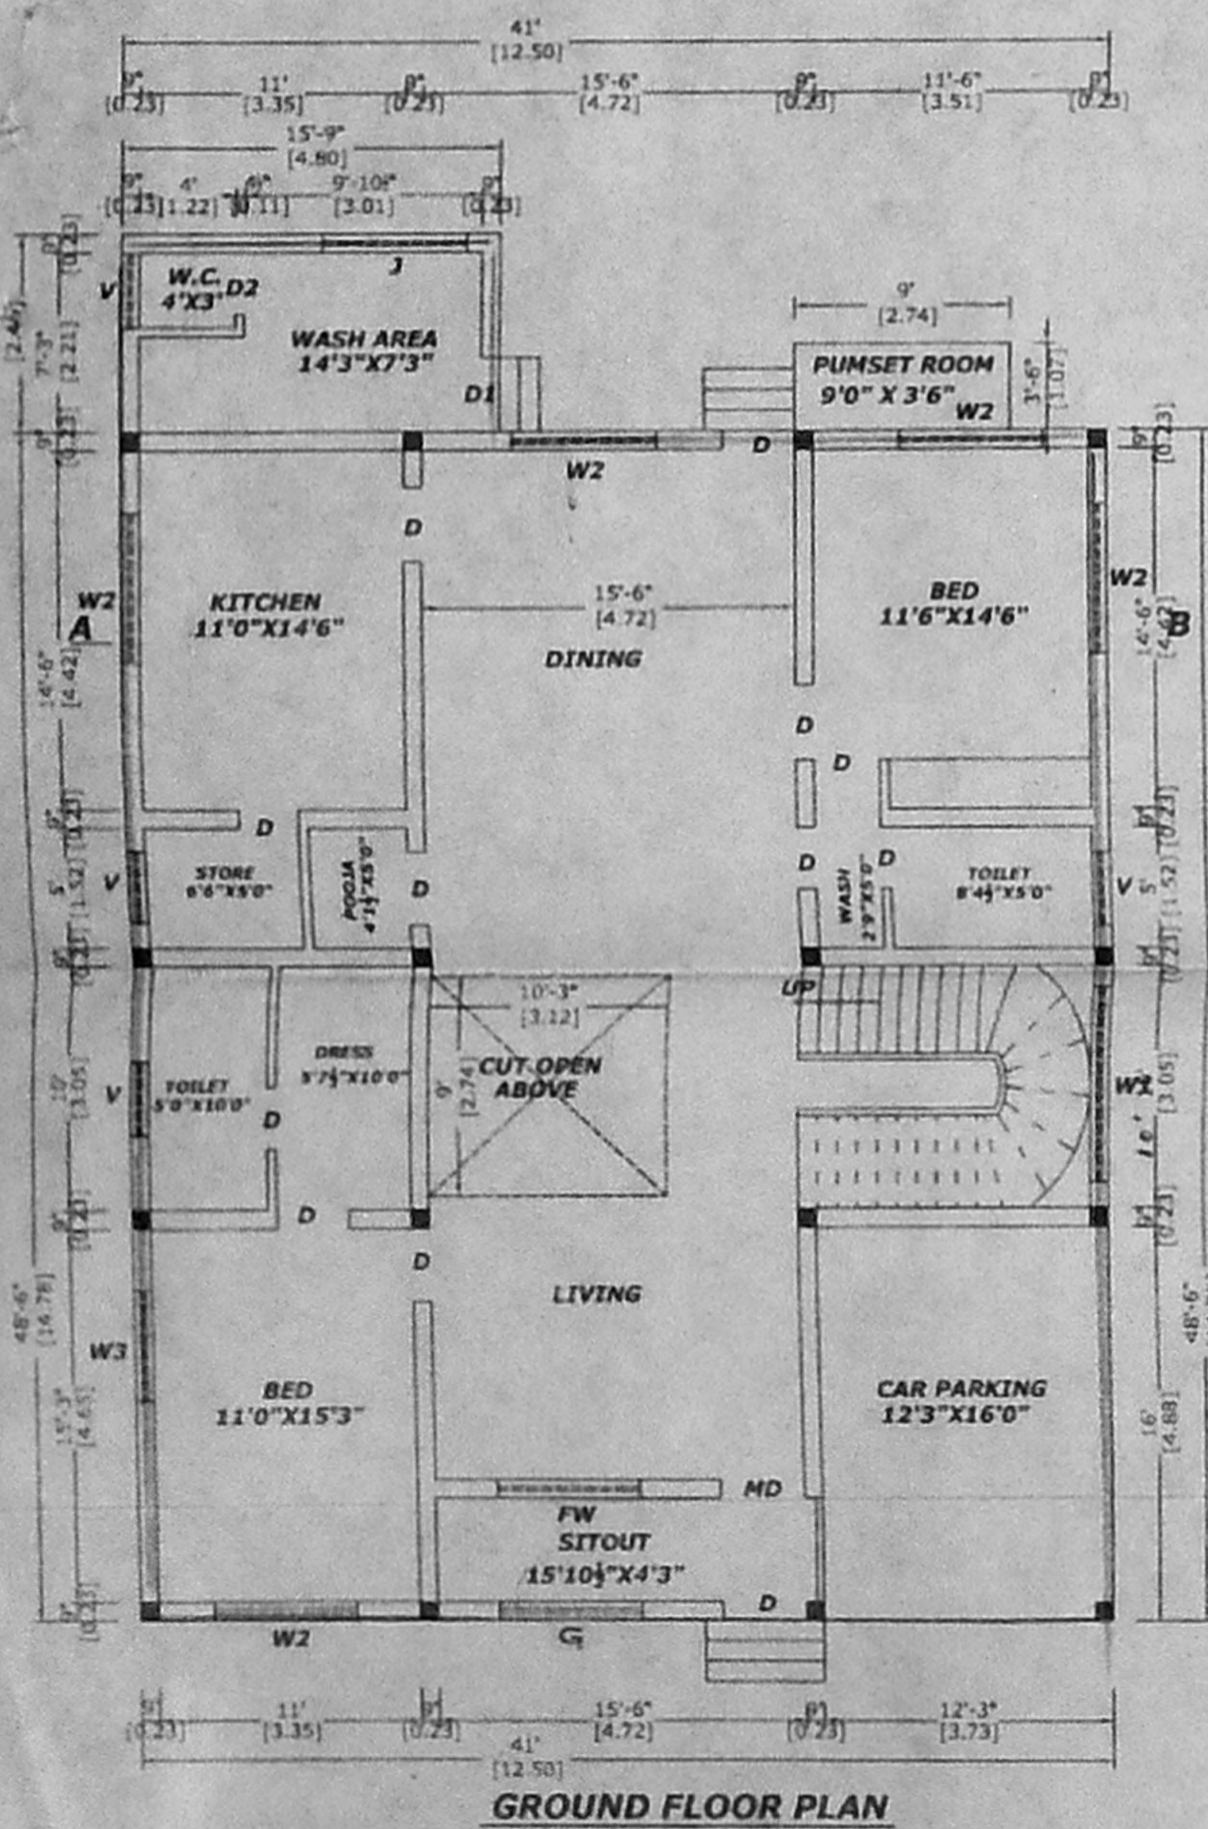

OWNER'S SIGNATURE

K. THIRUNAVUKKARASU
SENIOR DRAUGHTING OFFICER (Retd)
LICENSED SURVEYOR II No. 49
CORPORATION OF CHENNAI
15, FIRST FLOOR, RAJESWARASWAMY
NEAR MAMBALAM RAILWAY STATION
T. NAGAR, CHENNAI-600 017.
OFF PH : 24323292, CELL : 9841164342