
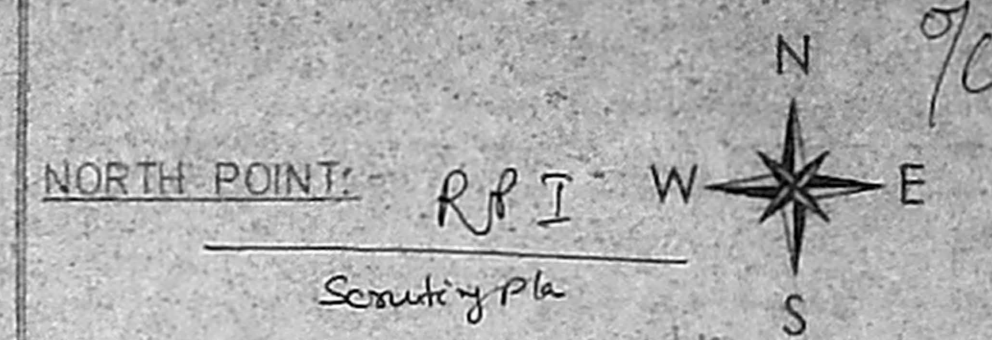
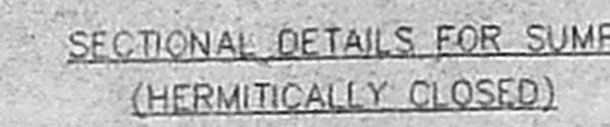
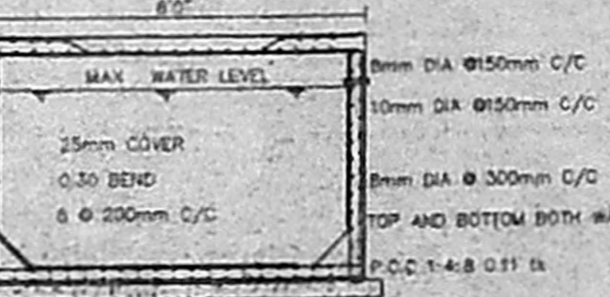
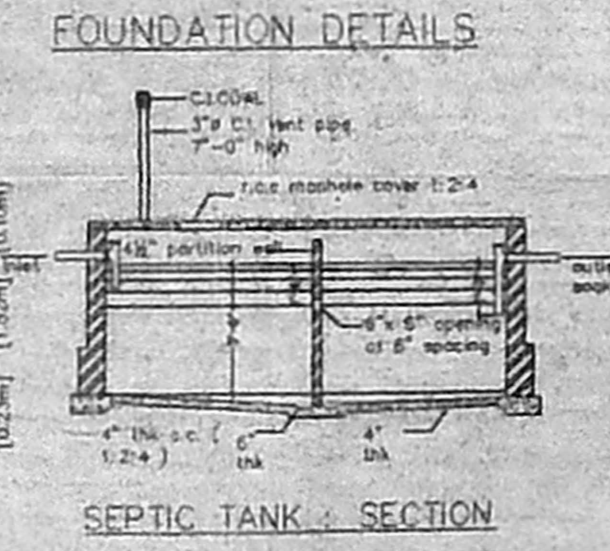
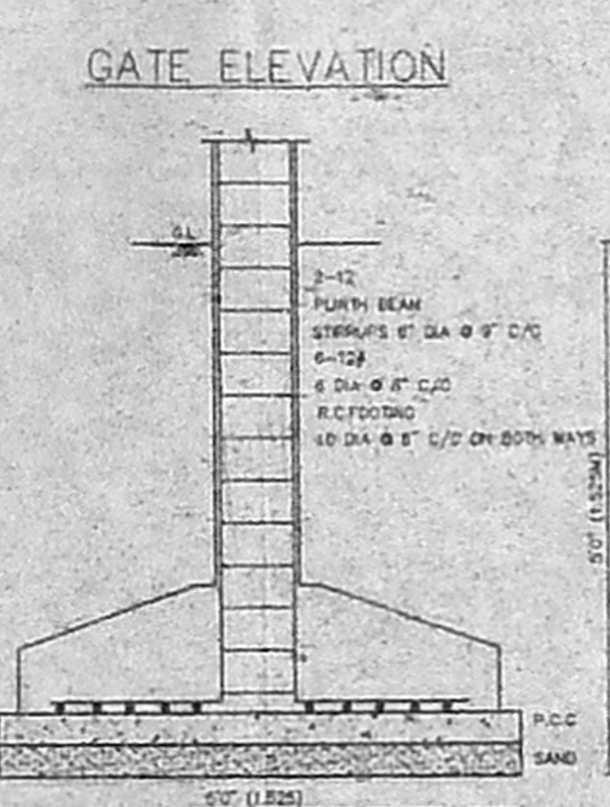
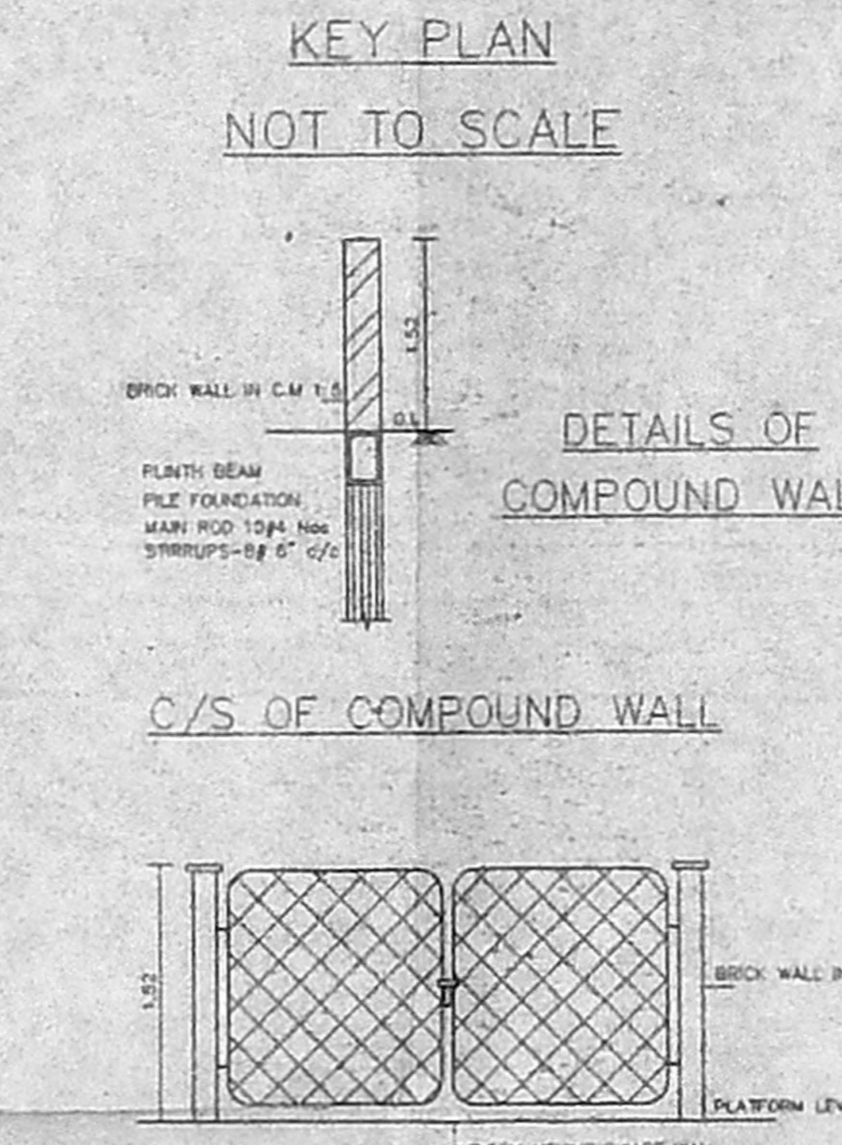
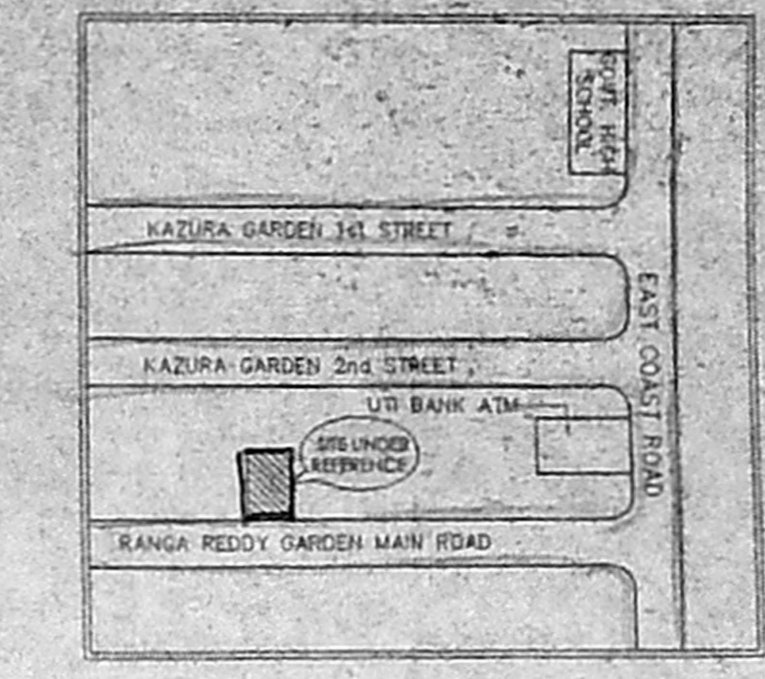
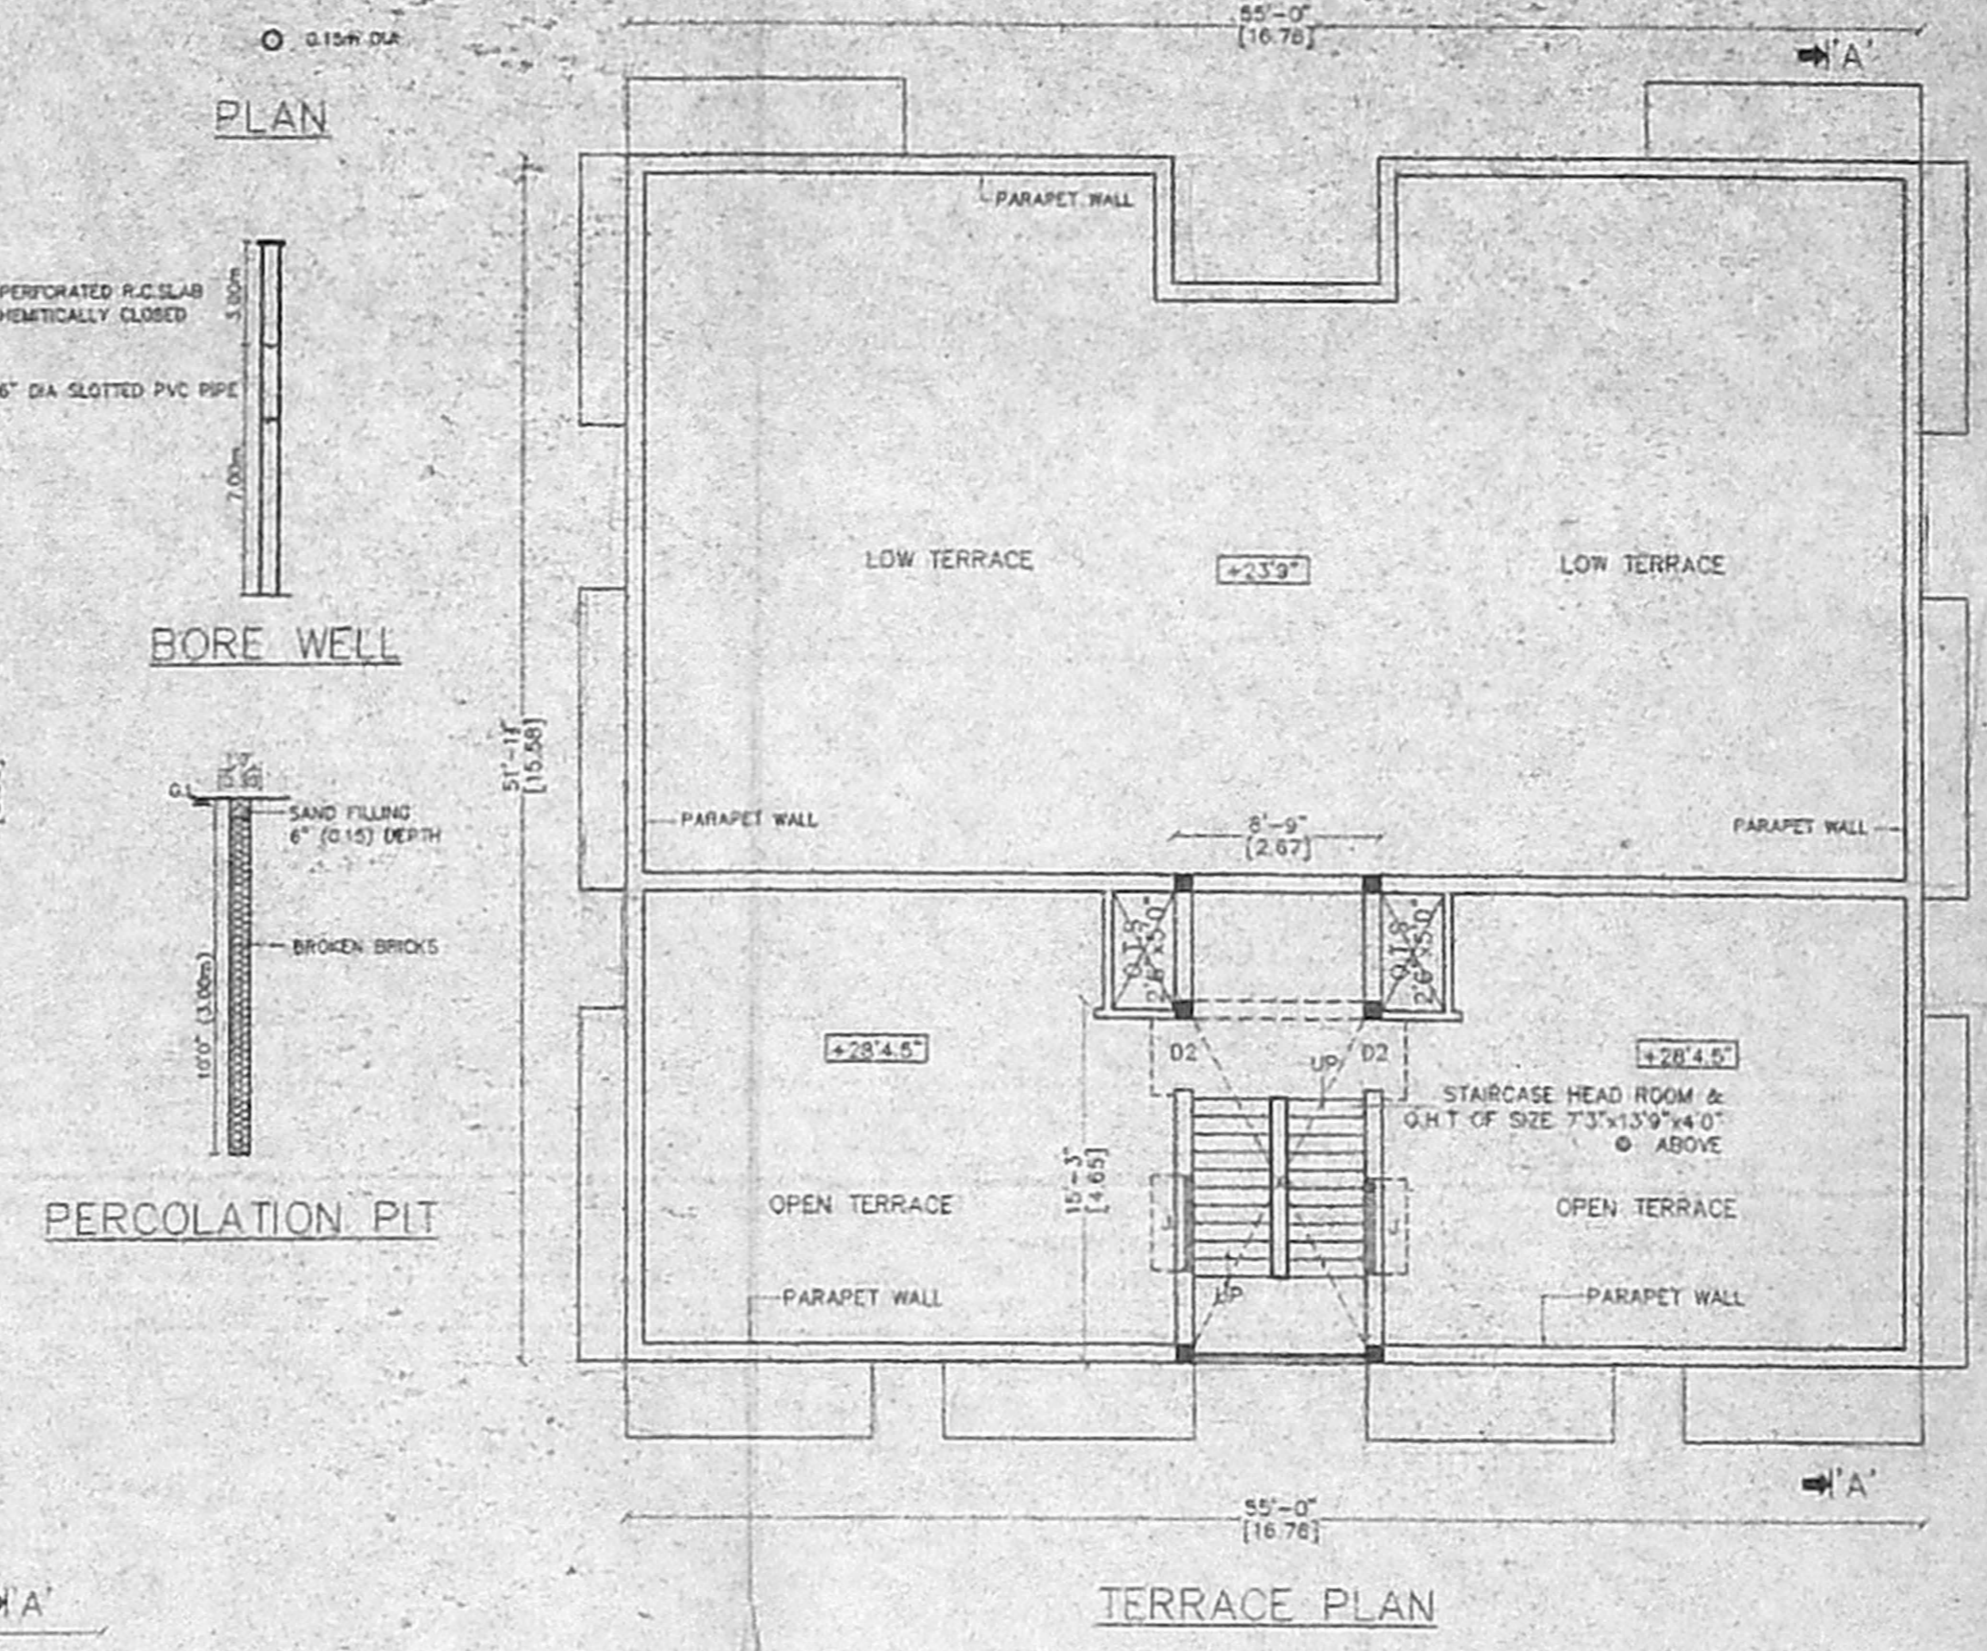
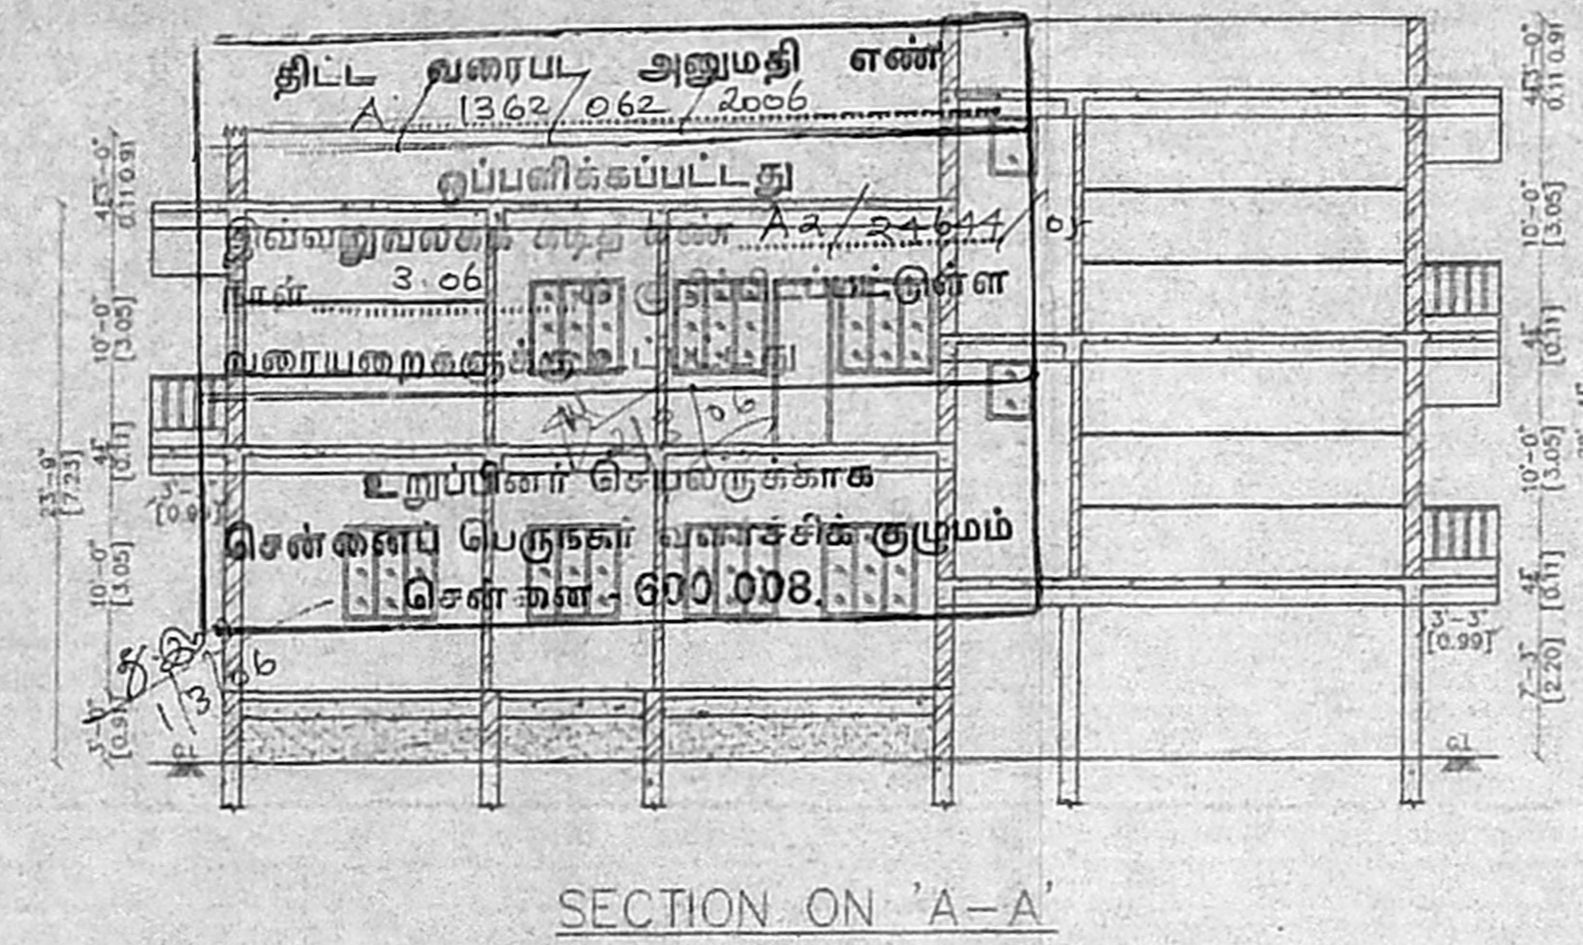


PLAN SHOWING THE PROPOSED RESIDENTIAL BUILDING AT PLOT No. C & D, RANGA REDDY GARDEN, NEELANGARAI, CHENNAI-41.

OLD S.Nos. 72/2(Part) & 72/3(Part), PRESENT S.No. 72/2A1A2B, 72/3A1B2, 72/2A1A2C & 72/3A1B3.

REGULARISATION APPROVAL DETAILS: PLOT-C: RP/LO/062/2005 dt 18.08.2005

PLOT-D: RP/LO/061/2005 dt 18.08.2005

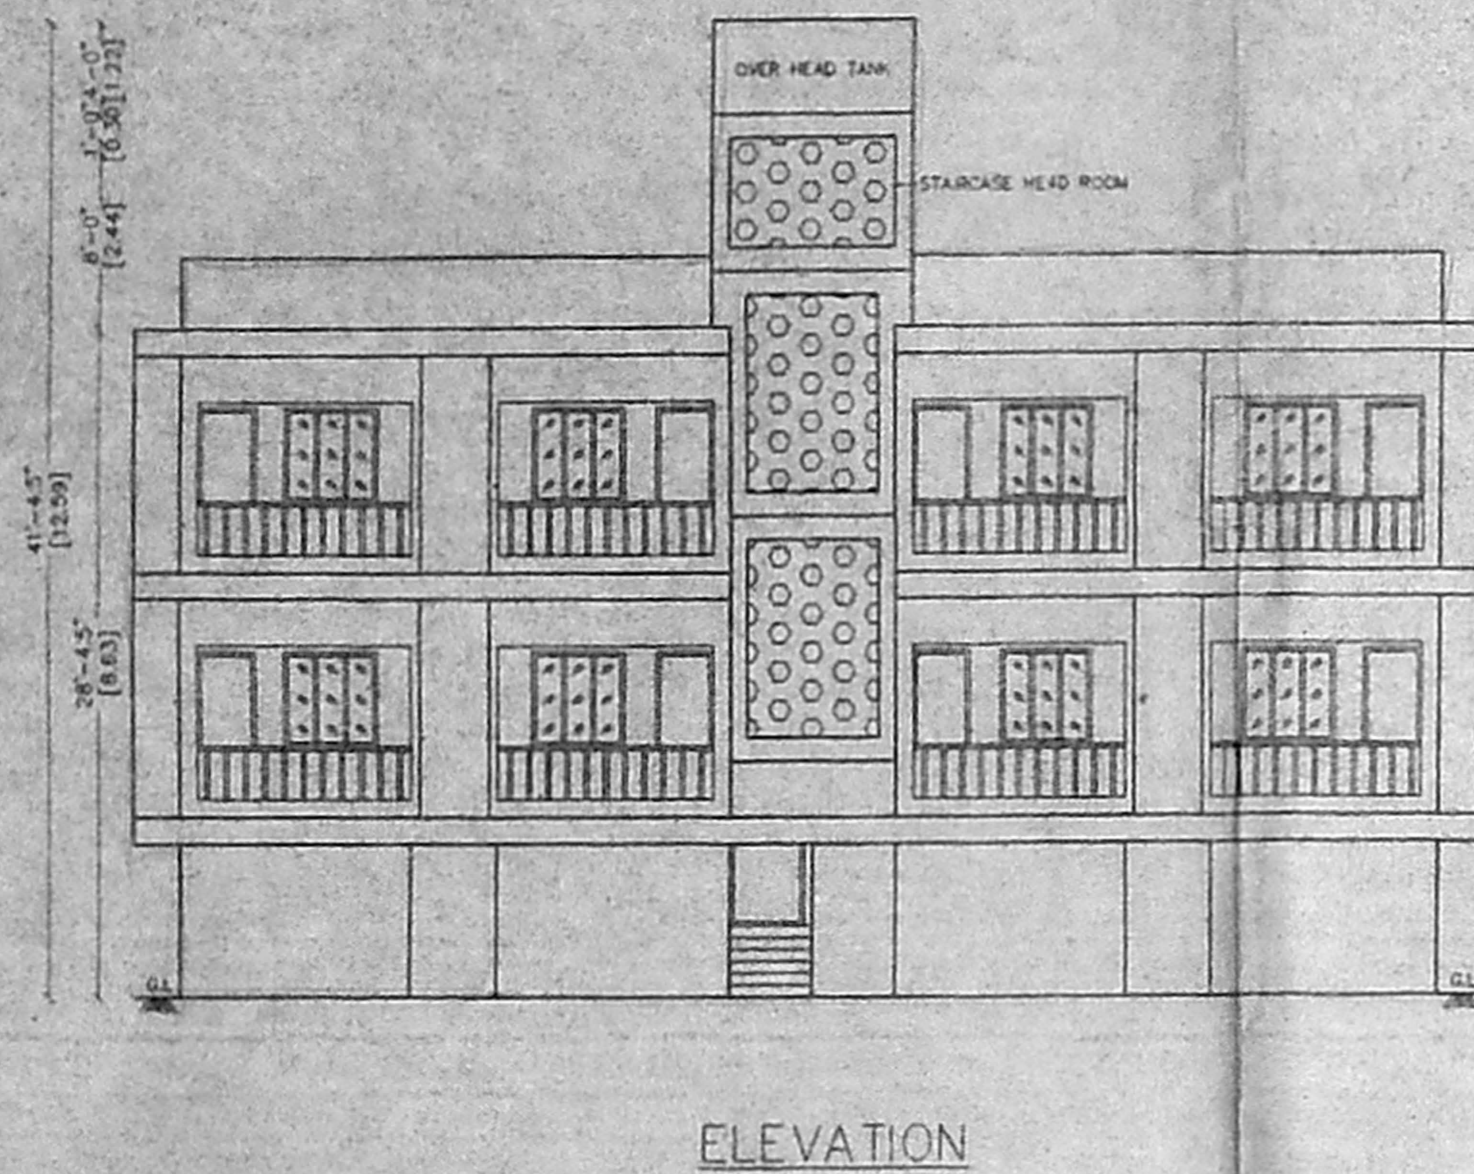

- SPECIFICATIONS**
- ROOF SLAB IN R.C.C. 1:2:4, 13cm THICK
 - HOLLOW BLOCK WALL IN CEMENT MORTAR 1:5
 - R.C.C COLUMN IN C.C. 1:2:4
 - PLINTH BEAM IN R.C.C. 1:2:4
 - WALL PLASTERING IN C.M. 1:5, 20cm THICK
 - CEILING PLASTERING IN C.M. 1:3, 12mm THICK
 - PARAPET WALL IN C.M. 1:5, 1.00m HEIGHT
 - SILVER GREY MOSAIC FLOORING, 22mm THICK
 - TEAK WOOD DOOR FRAMES AND FLUSH DOOR SHUTTERS
 - ALUMINIUM SLIDING WINDOWS WITH 4mm THICK PLAIN GLASS
 - WEATHERING COURSE - BRICK JELLY CONCRETE LAID WITH PRESSED CLAY TILES
 - FLOORING CONCRETE IN C.C. 1:4:8
 - R.C.C. FOOTING IN C.C. 1:2:4
 - G.L. - GROUND LEVEL

SCHEDULE OF JOINERIES

D1 - DOOR - 3'6" x 7'0"	1.07 x 2.13
D2 - DOOR - 3'0" x 7'0"	0.90 x 2.13
D3 - DOOR - 2'6" x 7'0"	0.76 x 2.13
W2 - WINDOW - 6'0" x 4'6"	1.83 x 1.37
W1 - WINDOW - 4'6" x 4'6"	1.37 x 1.37
W - WINDOW - 2'0" x 4'6"	0.60 x 1.37
V - VENTILATOR - 2'0" x 2'6"	0.60 x 0.76
J - JALLY - 4'6" x 4'0"	1.37 x 1.21

AREA STATEMENT

DESCRIPTION	SQ.FT	SQ.M
PLOT EXTENT	4800.00	445.92
GROUND FLOOR AREA	1845.63	171.46
FIRST FLOOR AREA	3108.42	288.77
SECOND FLOOR AREA	1304.57	121.19
TOTAL FLOOR AREA	6258.62	581.42
STILT FLOOR AREA	919.62	85.40
FLOOR SPACE INDEX		1.30
PLOT COVERAGE		64.76%
No. OF DWELLING		4
No. OF CAR PARKING		4

- REFERENCE:**
- PROPOSED BUILDING
 - ROAD LIMITS
 - SITE BOUNDARY

NOTES:
SCALE - 1:100 (OR) 1"=8'0"
ALL DIMENSIONS ARE IN 'METRES' & 'FEET'

B. Tolachand Nahar
(B. TOLACHAND NAHAR)
POWER AGENT'S SIGNATURE

T. RAMASUBRAMANIAN D.C.E.
Licensed Surveyor
Corporation of Chennai, No. 752
No.12A, Veerasamy 3rd Street,
Ayavaram, Chennai - 23.
Ph: 55414954 Mobile: 9840829411
LICENSED SURVEYOR

