




ELEVATION

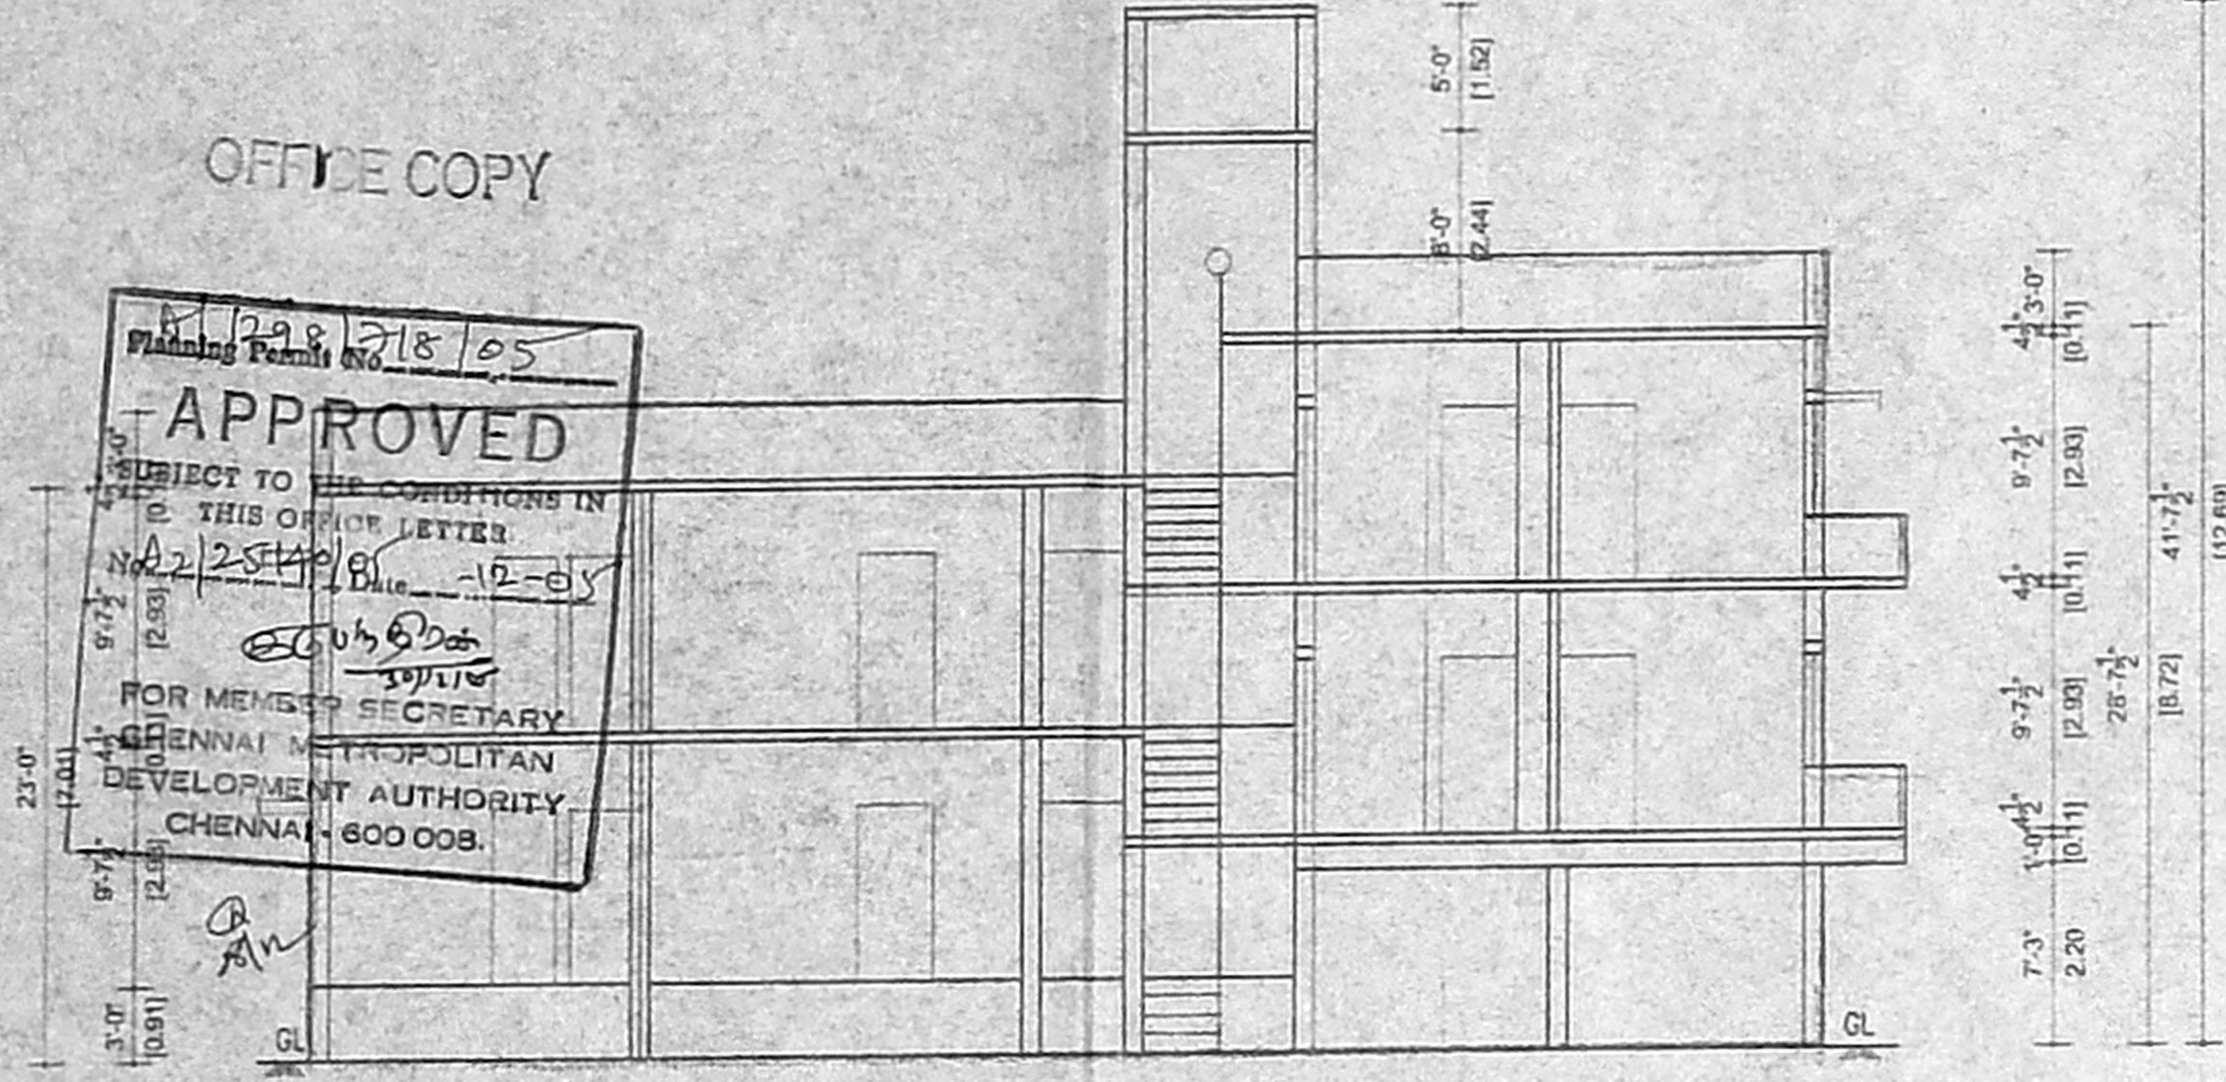


SECTION ON CC

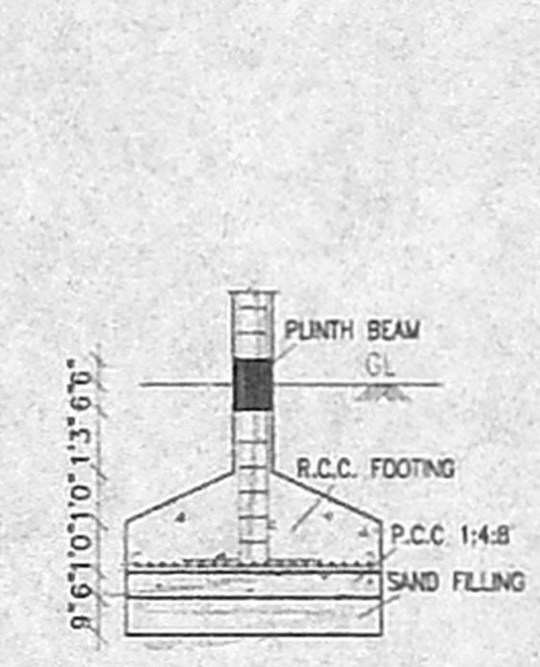


FOUNDATION DETAIL

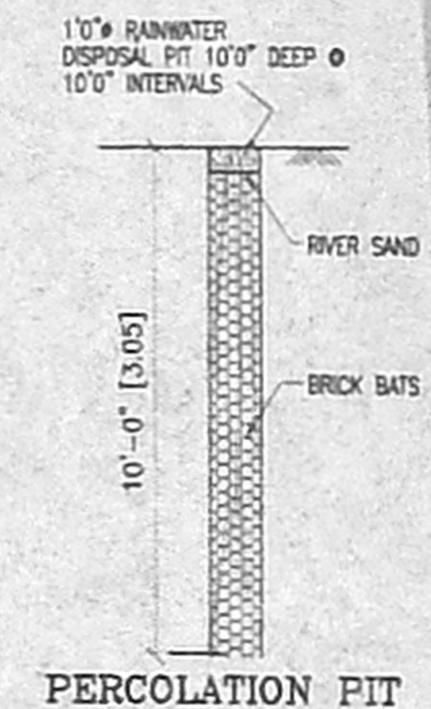

PERCOLATION PIT

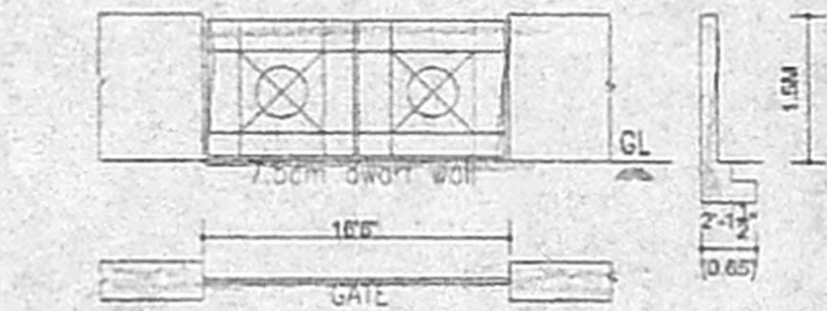

COMPOUND WALL/DWARF WALL DETAIL

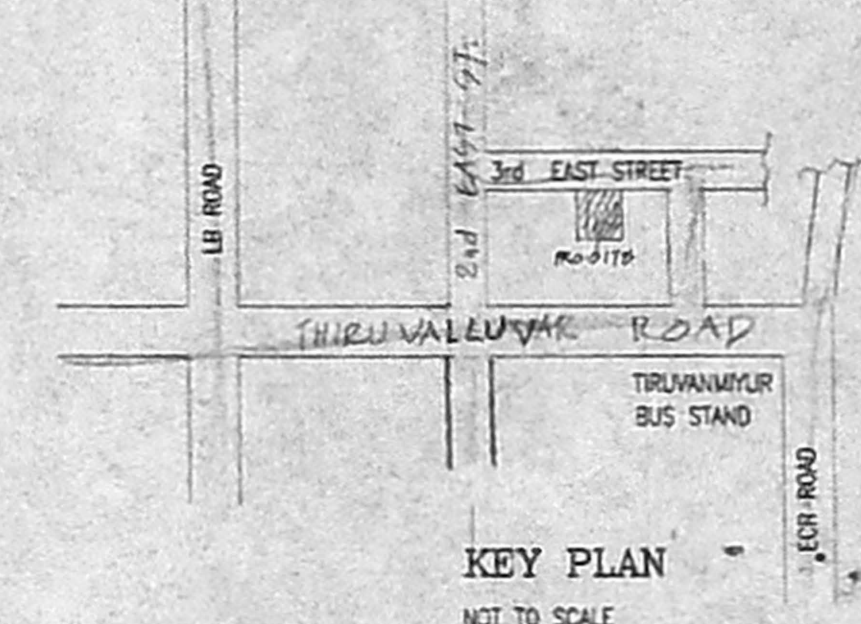

KEY PLAN
NOT TO SCALE

OFFICE COPY
APPROVED
 Planning Permit No. 122549/B/12-05
 SUBJECT TO THE CONDITIONS IN THIS OFFICE LETTER.
 FOR MEMBER SECRETARY
 CHENNAI METROPOLITAN DEVELOPMENT AUTHORITY
 CHENNAI - 600 008.

PLAN SHOWING THE PRO-
 CONSTN. OF RESIDENTIAL
 BUILDING IN TS NO 118pt.
 119pt. OF THIRUVANMIYUR
 VILLAGE, PLOT NO 75
 KAMARAJ NAGAR 3rd EAST
 STREET, THIRUVANMIYUR,
 CHENNAI.41.

SCALE 1" TO 80'

SPECIFICATION

- FOUNDATION IN R.C.C. 1:2:4 MIX WITH NECESSARY REINFORCEMENTS OVER P.C.C. & SAND FILLING.
- BRICKWORK IN C.M. 1:5 MIX USING STOCK BRICKS.
- ALL R.C.C. WORKS ARE IN 1:2:4 MIX WITH REINFORCEMENTS.
- FLOORING CONCRETE 1:4:8 MIX FINISHED WITH CERAMIC TILES JOINERIES ARE IN TEAKWOOD.

JOINERY:-

TYPE	DESCRIPTION	SIZE
MD	DOOR	3'6" X 7'0"
D1	"	3'0" X 7'0"
D2	"	2'6" X 7'0"
W	"	4'0" X 4'6"
V	VENTILATOR	3'0" X 2'0"


AREA STATEMENT:-

DESCRIPTION	SQ.FT	SQM
PLOT AREA	3225	299.60
GROUND FLOOR	1320	122.63
STILT FLOOR	660	61.34
FIRST FLOOR	2094	194.50
SECOND FLOOR	928	86.24
TOTAL		403.37


COV. 64.91% FSI 1.35

COLOUR CODE:-


- PROPOSAL
- ROAD
- BOUNDARY

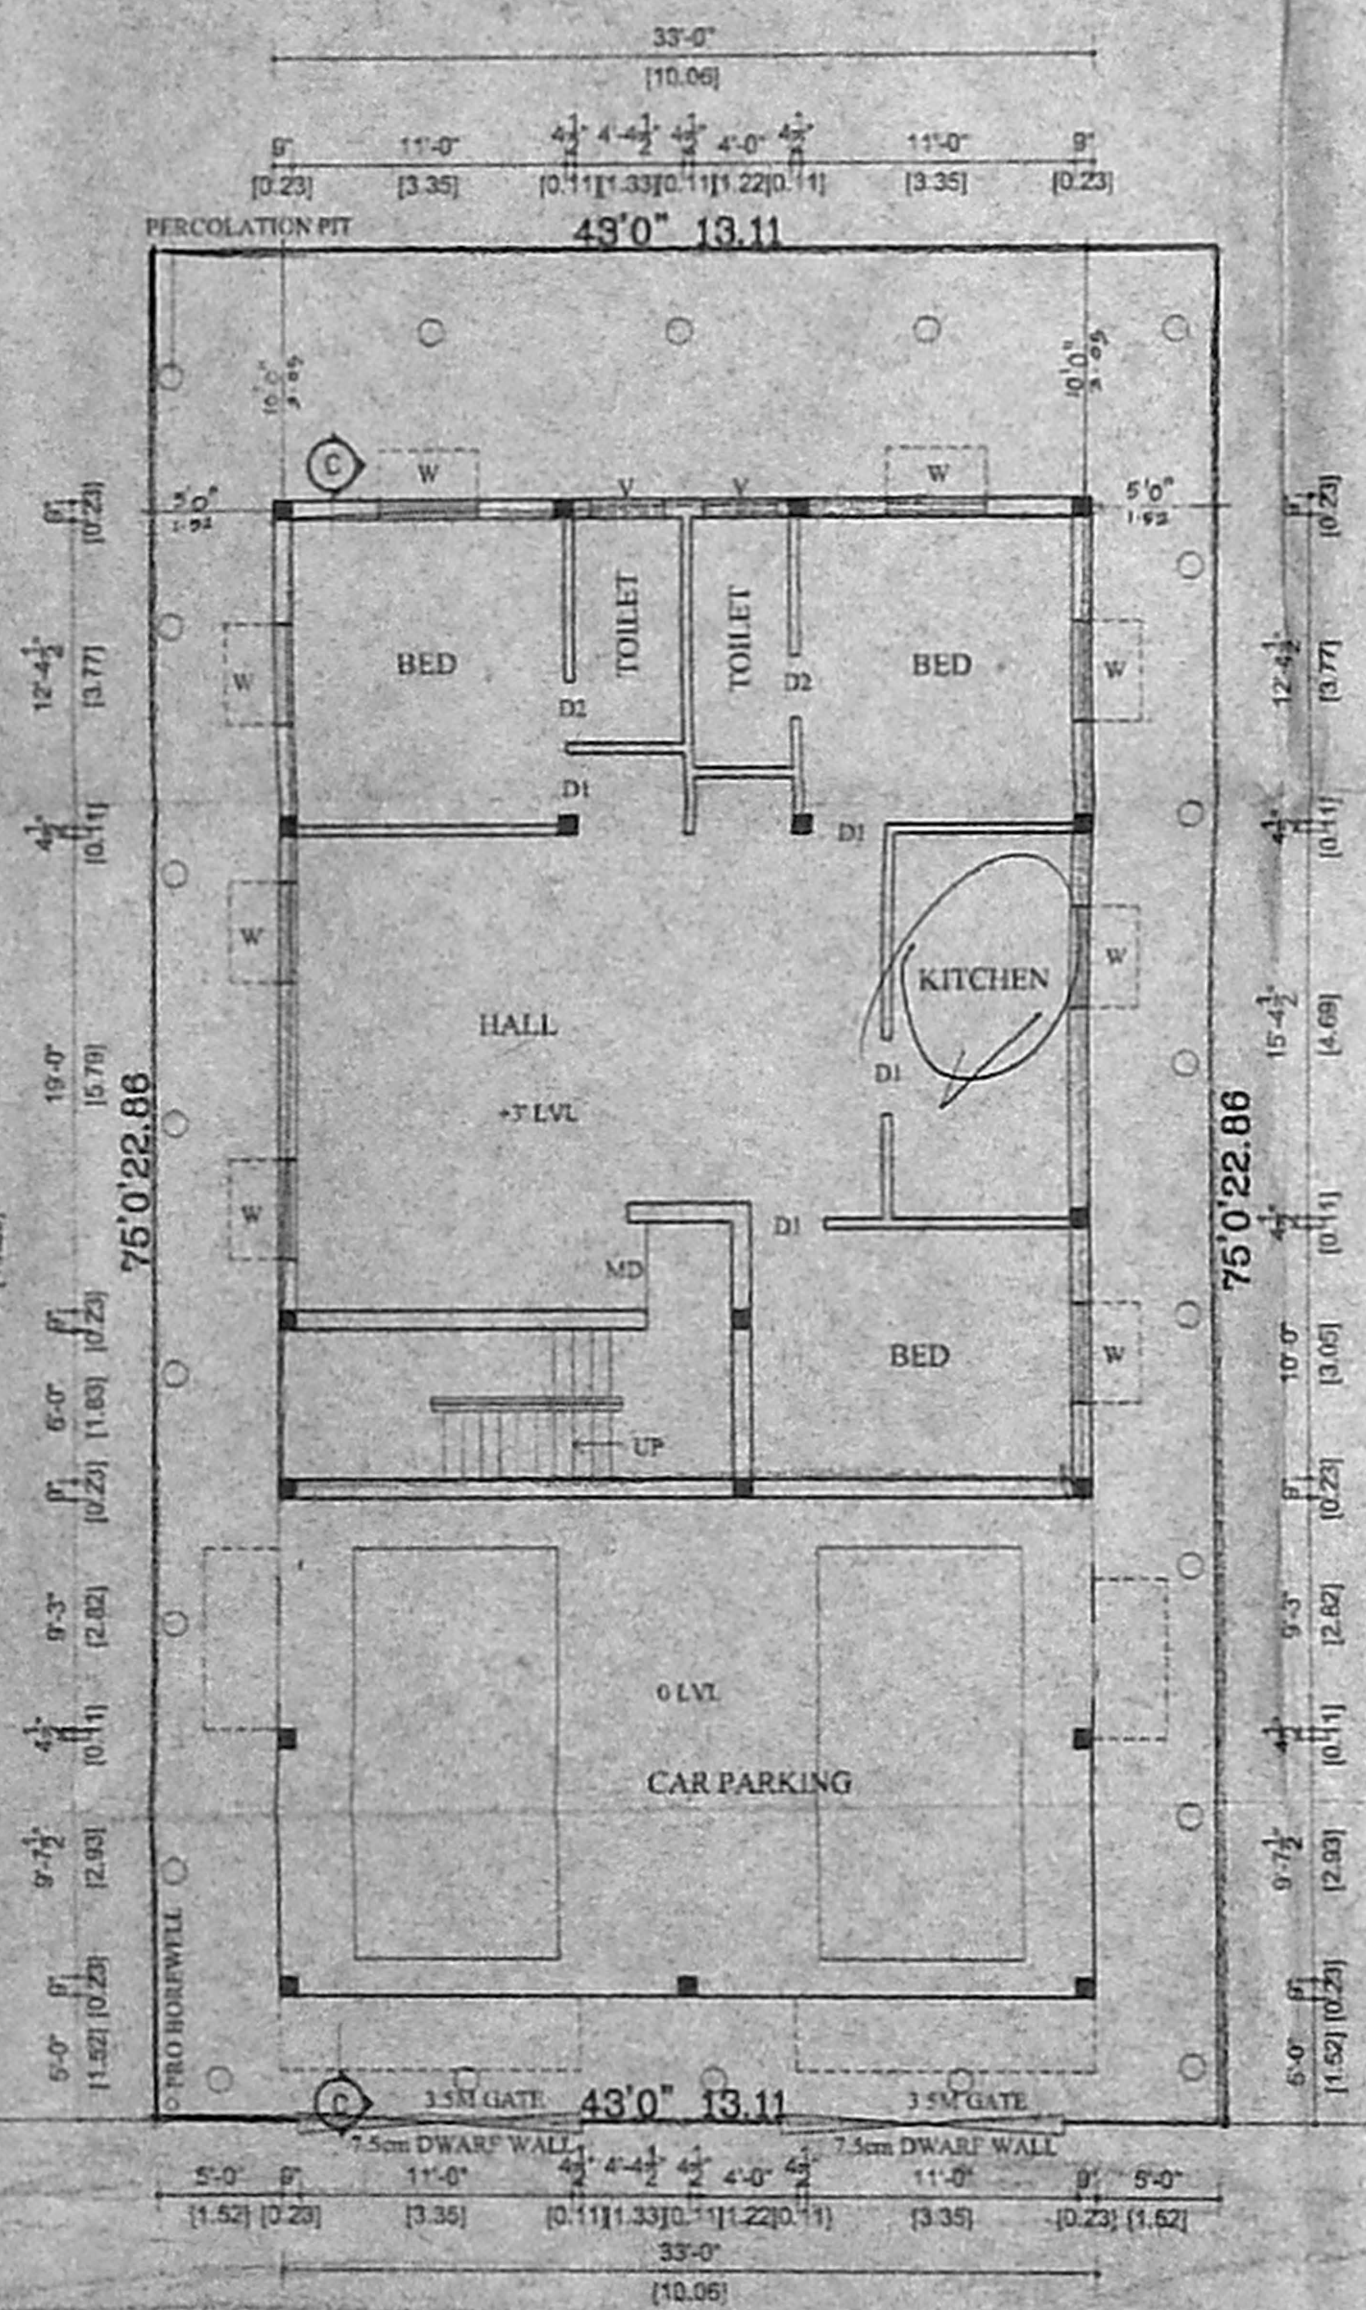


SITE/GROUND STILT/FLOOR PLAN

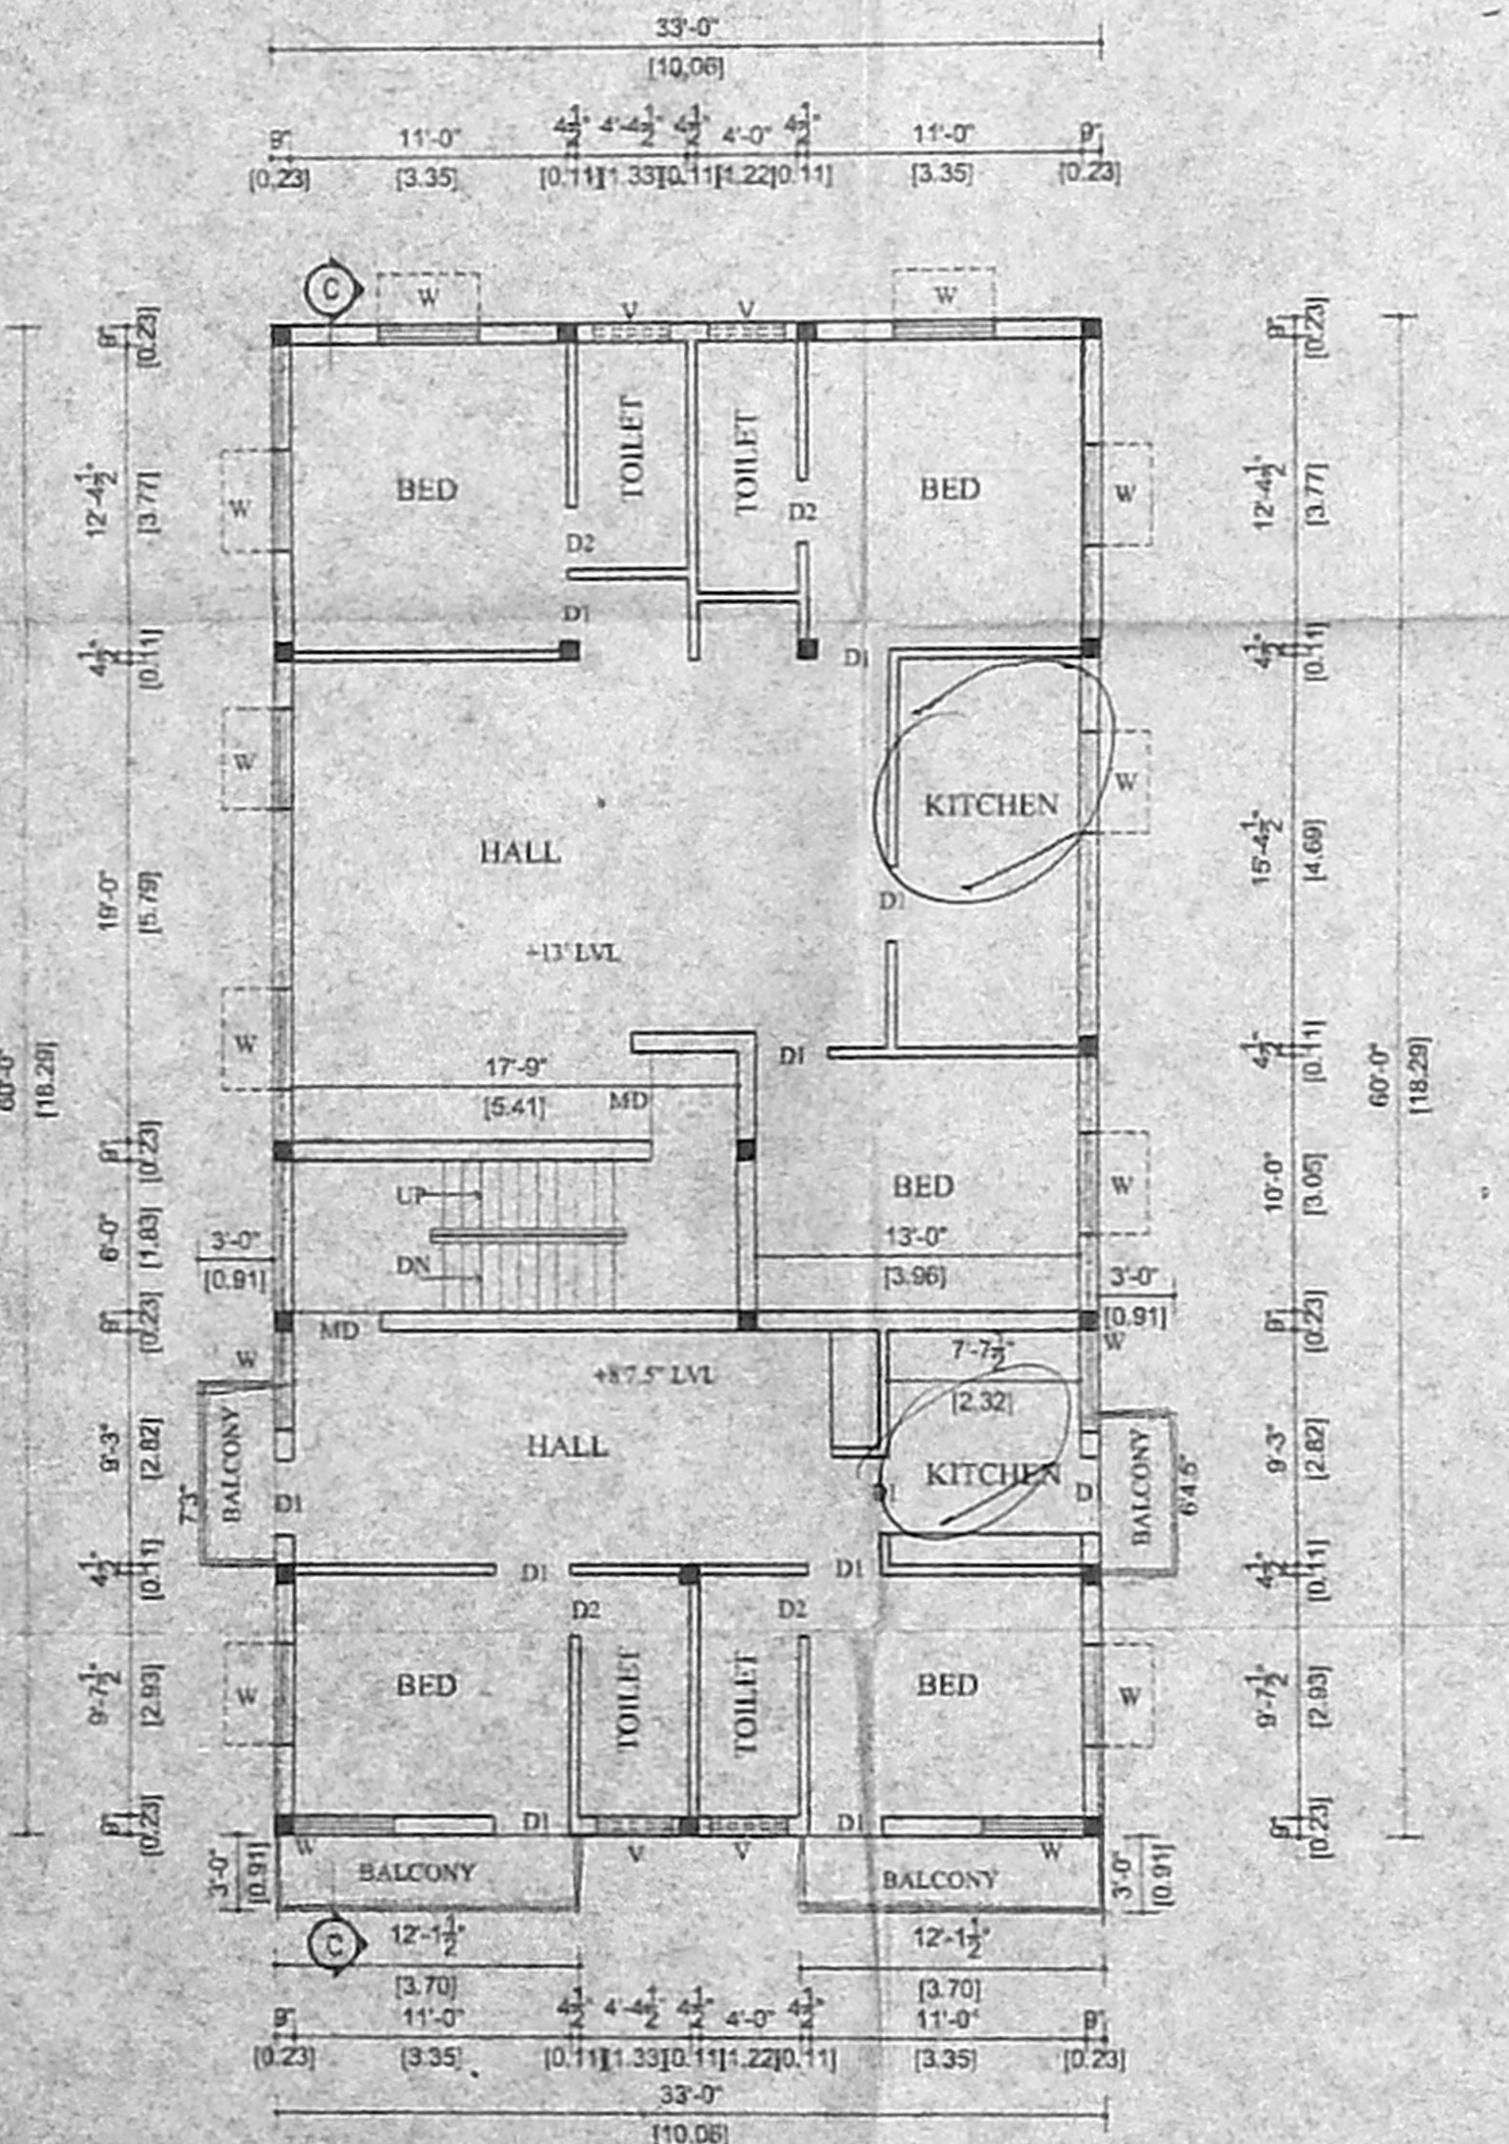

FIRST FLOOR PLAN

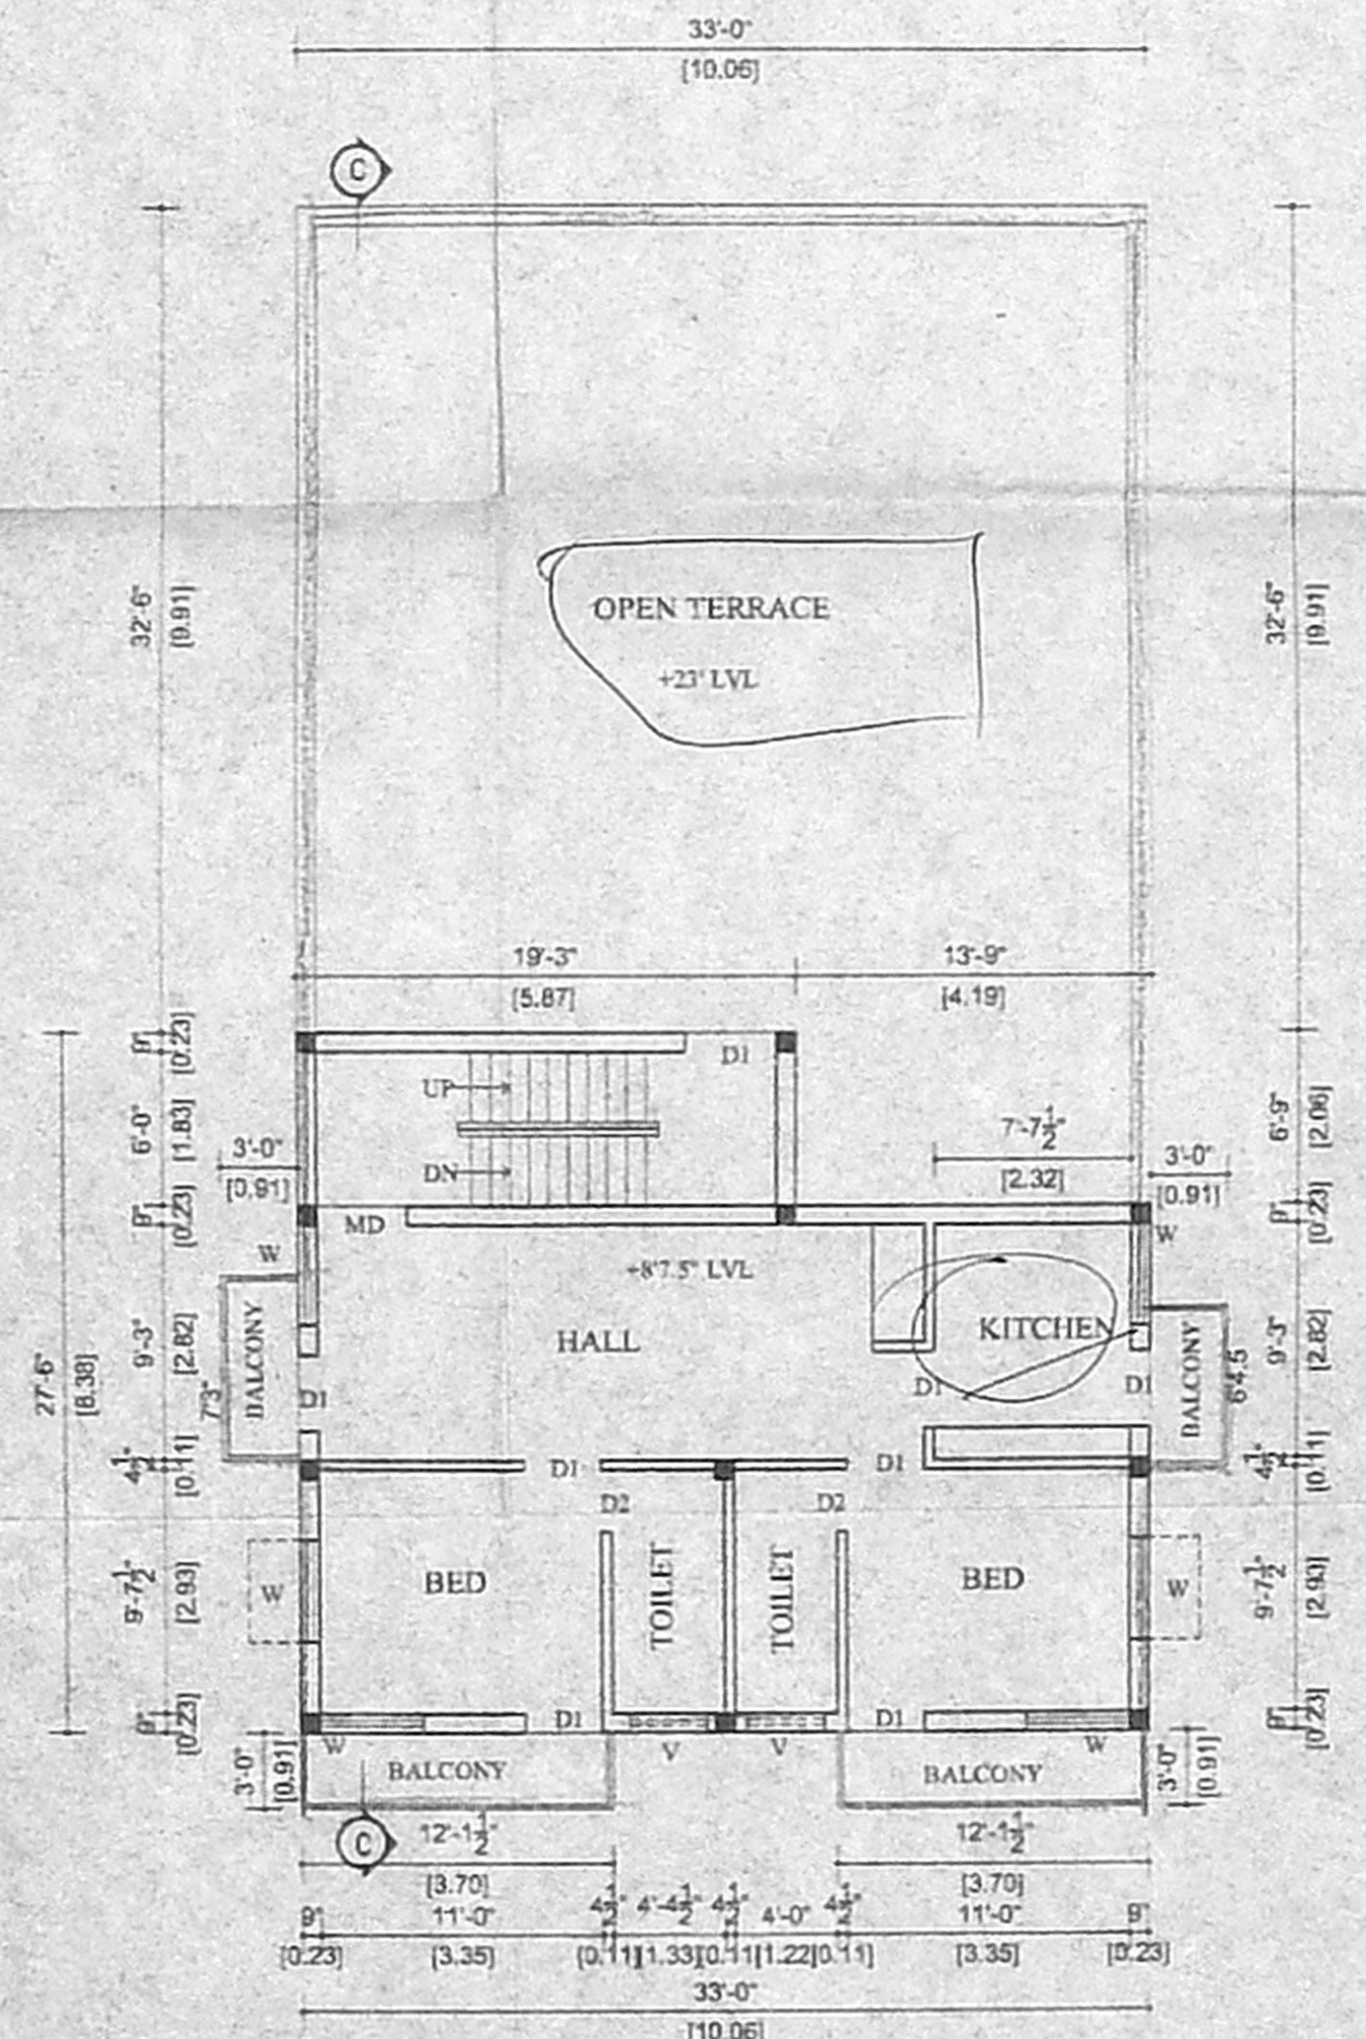

SECOND FLOOR PLAN PART

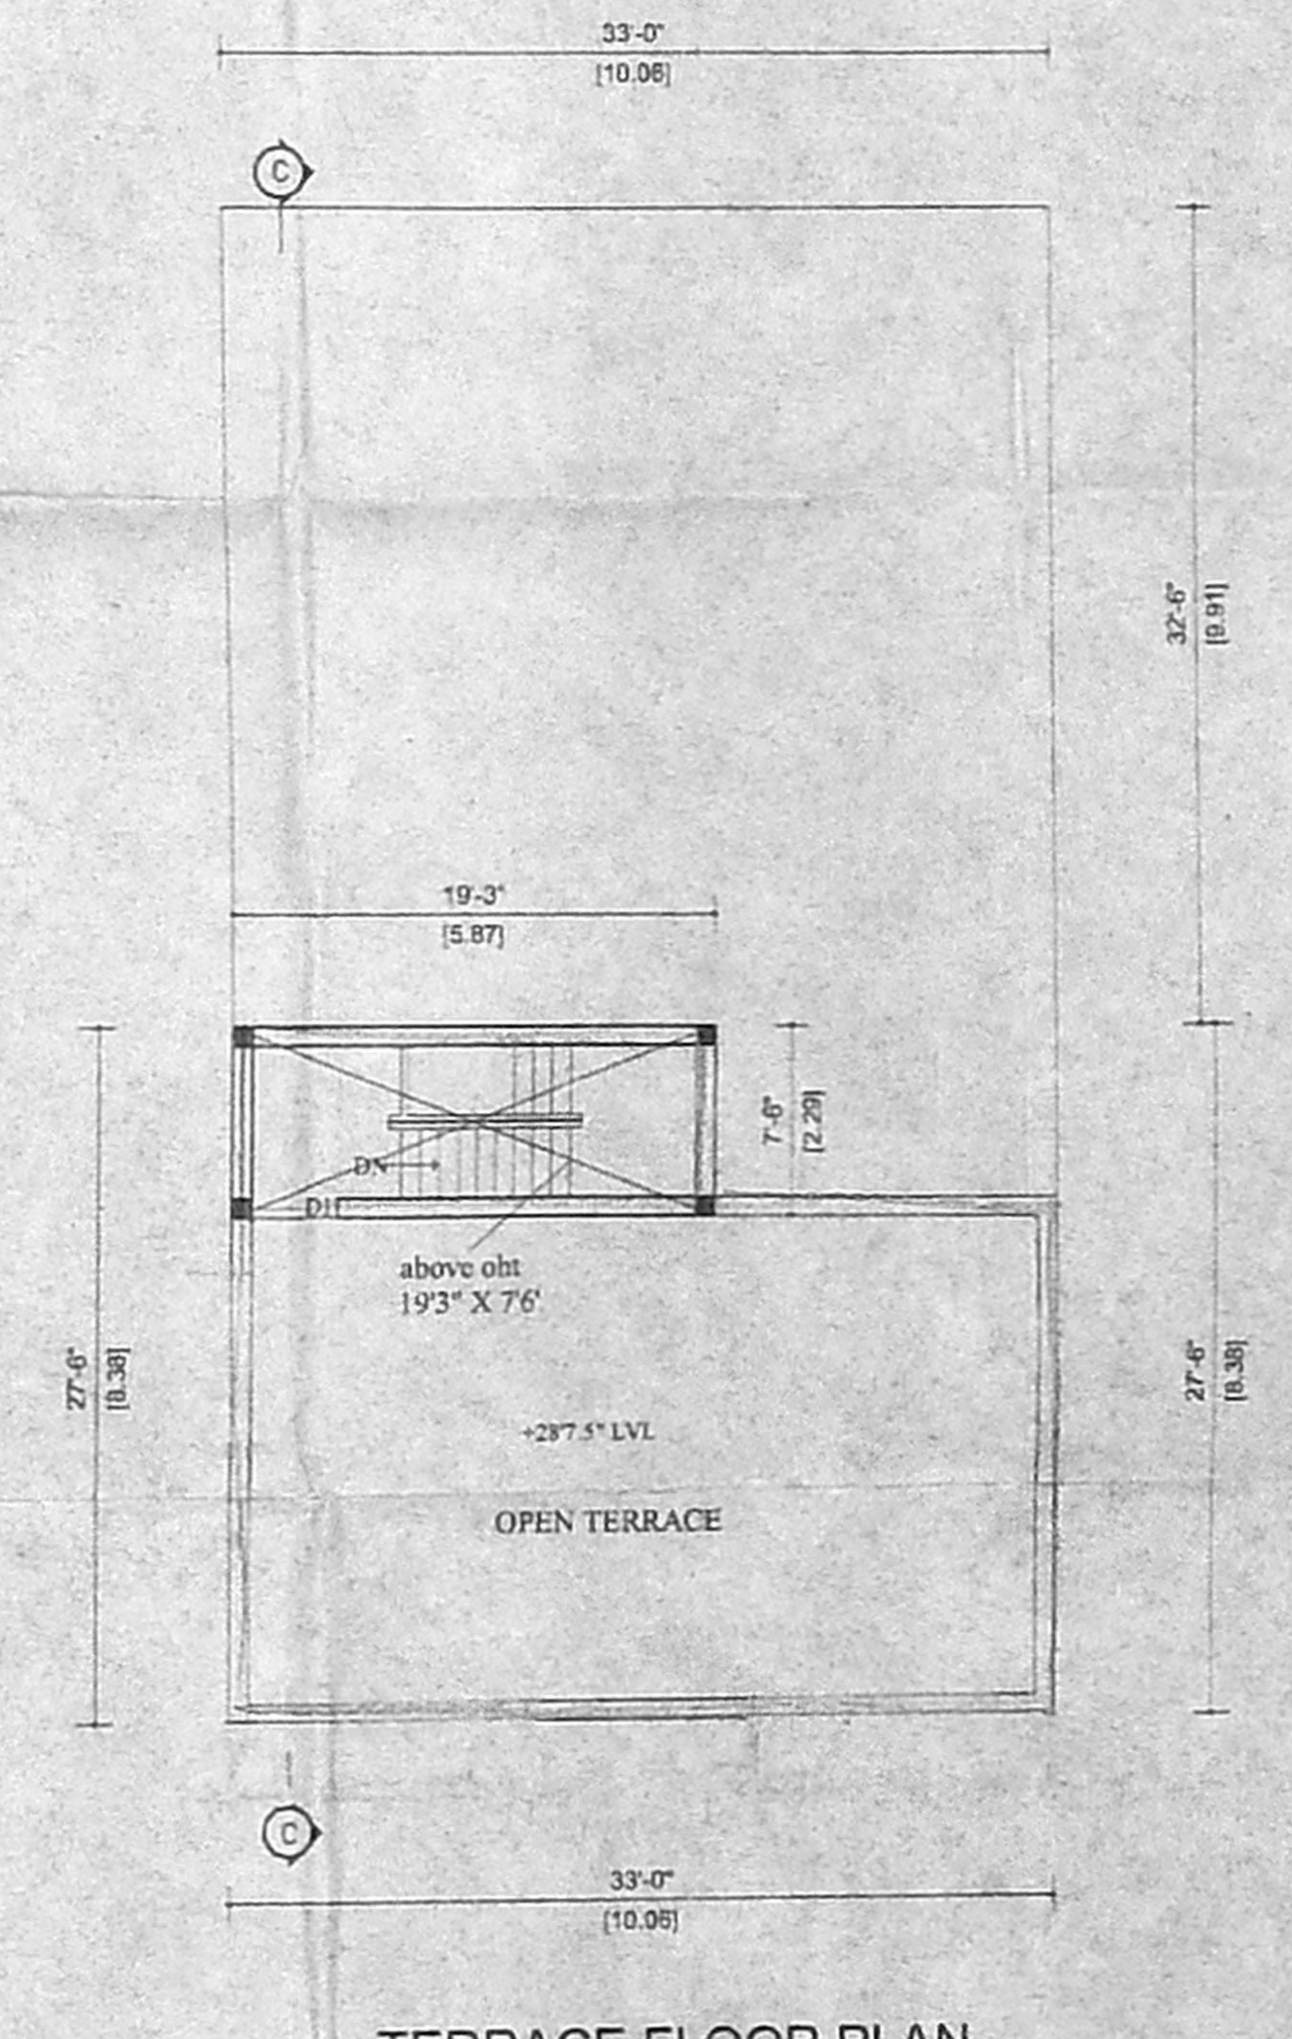

TERRACE FLOOR PLAN

OWNER'S SIGNATURE:-

N.A. Ranjan Nayamane
 N.A. RANJAN NAYAMANE
 B.Arch, ALLIA, M.C.A.
 ARCHITECT/LICENCED SURVEYOR
 COUNCIL REG. No. CA/70/13127
 CORPORATION OF CHENNAI
 REG. No. WD/D/1606/90
 67, 2nd TRUST MAIN ROAD, CHENNAI - 28.
 PHONE - 52101885

LICENSED SURVEYOR: