




ELEVATION

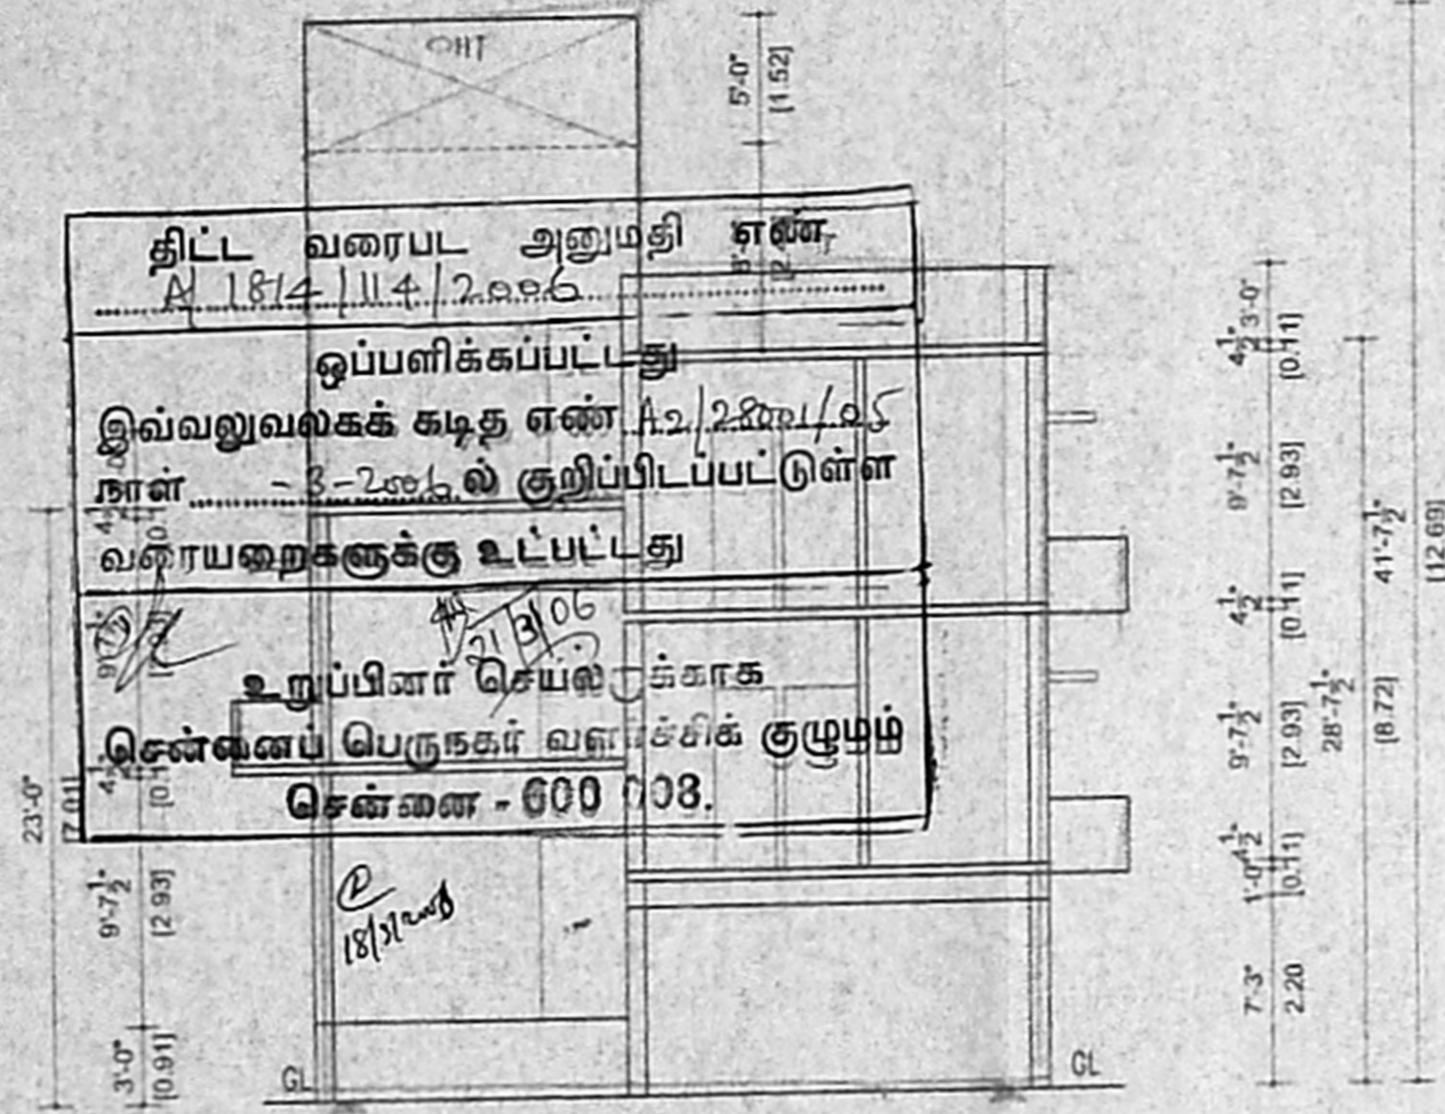

SECTION ON CC

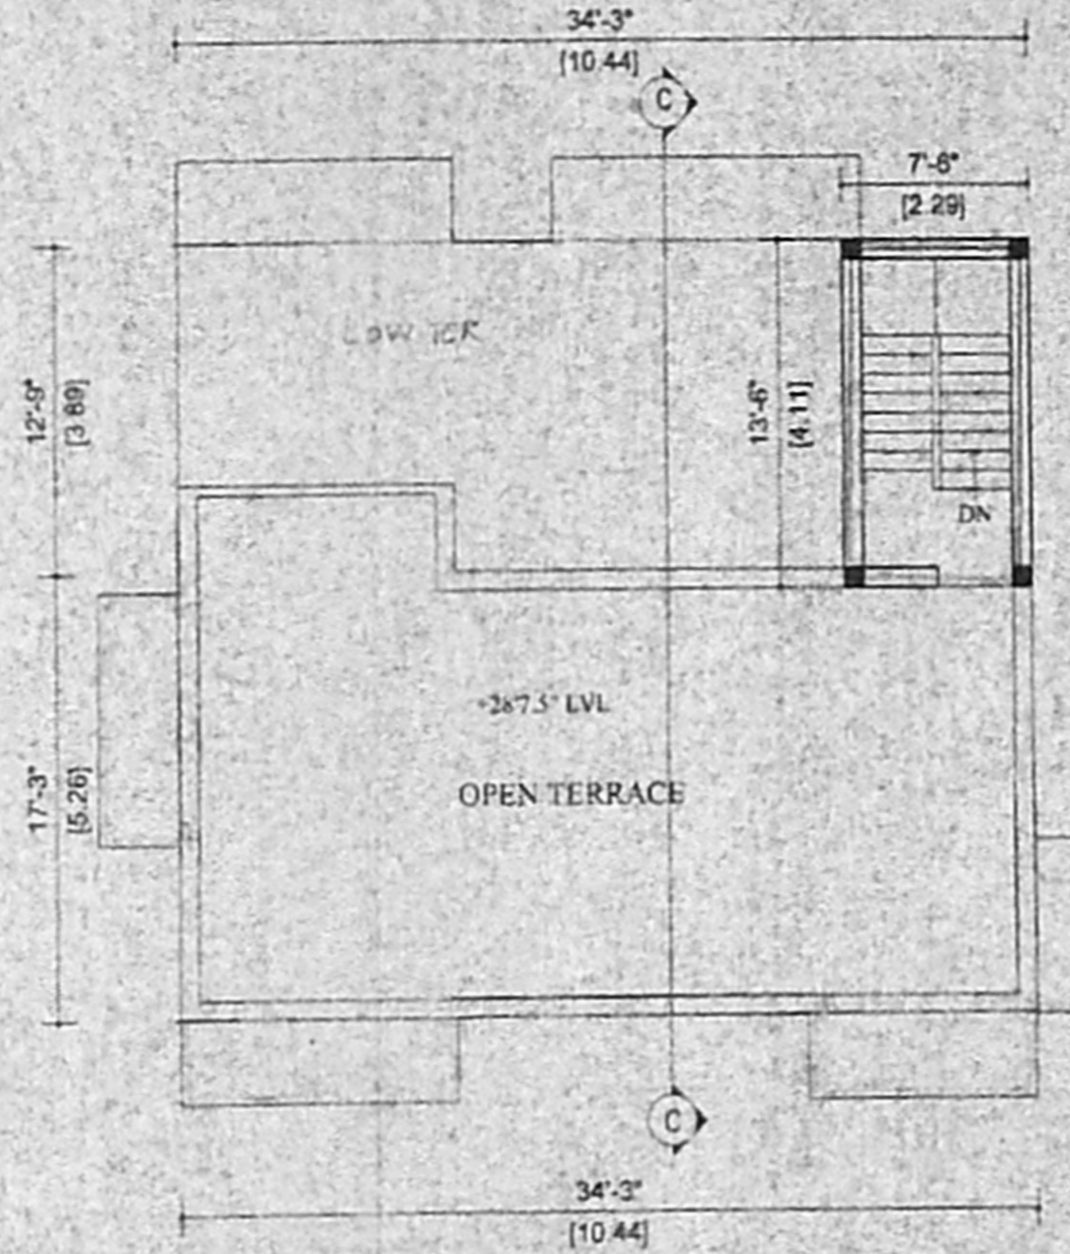

TERRACE FLOOR PLAN

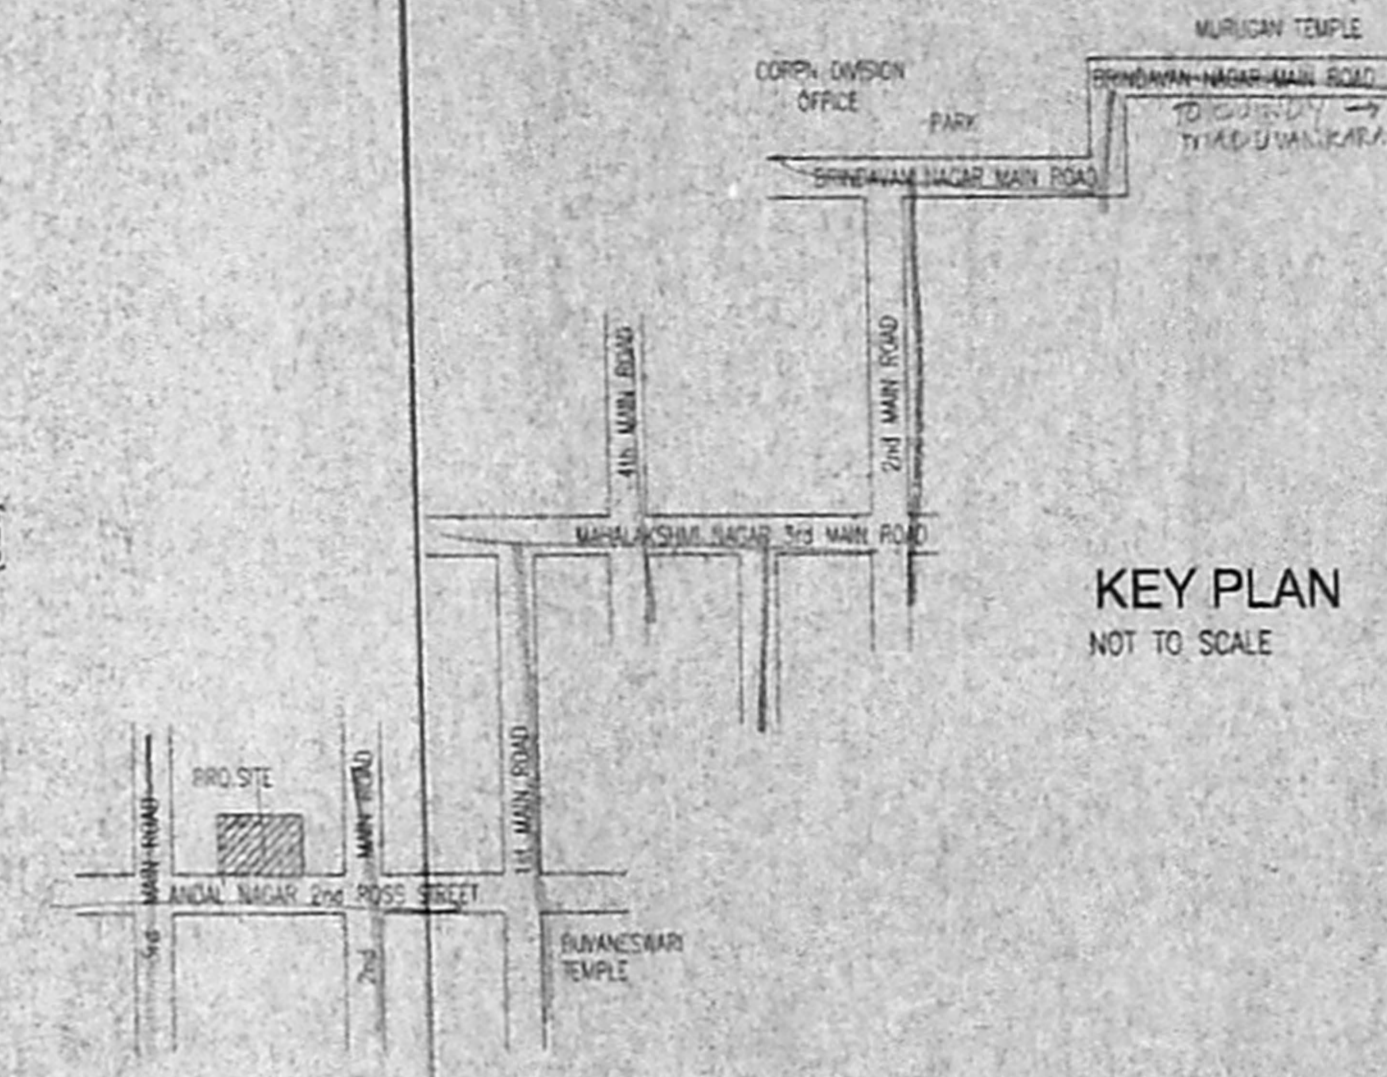

KEY PLAN
NOT TO SCALE

PLAN SHOWING THE PRO. CONSTRUCTION RESIDENTIAL BUILDING IN S. NO 592/1, TS NO.101, BLOCK NO.148, DOOR NO.12 ANDAL NAGAR 2nd CROSS STREET, VELLACHERY, CHENNAI-88.

ZONE X DIVISION
SCALE 1" TO 80'

SPECIFICATION

- FOUNDATION IN R.C.C 1:2:4 MIX WITH NECESSARY REINFORCEMENTS OVER P.C.C & SAND FILLING.
- BRICKWORK IN CM 1:5 MIX USING STOCK BRICKS.
- ALL R.C.C WORKS ARE IN 1:2:4 MIX WITH REINFORCEMENTS.
- FLOORING CONCRETE 1:4:8 MIX FINISHED WITH CERAMIC TILES JOINERIES ARE IN TEAKWOOD.

JOINERY - 95.5 x 49

TYPE	DESCRIPTION	SIZE
MD	DOOR	3'6" x 7'0" 1006x2134
D1		3'0" x 7'0" 915x2134
D2		2'6" x 7'0" 762x2134
W		4'0" x 4'6" 1220x1372
V	VENTILATOR	3'0" x 2'0" 915x610


AREA STATEMENT -

DESCRIPTION	SQ.M
PLOT AREA	173.0
GROUND FLOOR	42.95
STILT FLOOR	52.50
FIRST FLOOR	110.65
SECOND FLOOR	67.34
TOTAL	220.94

COV. 63.96% FSI 1.27


COLOUR CODE -

PROPOSAL	○
ROAD	○
BOUNDARY	○

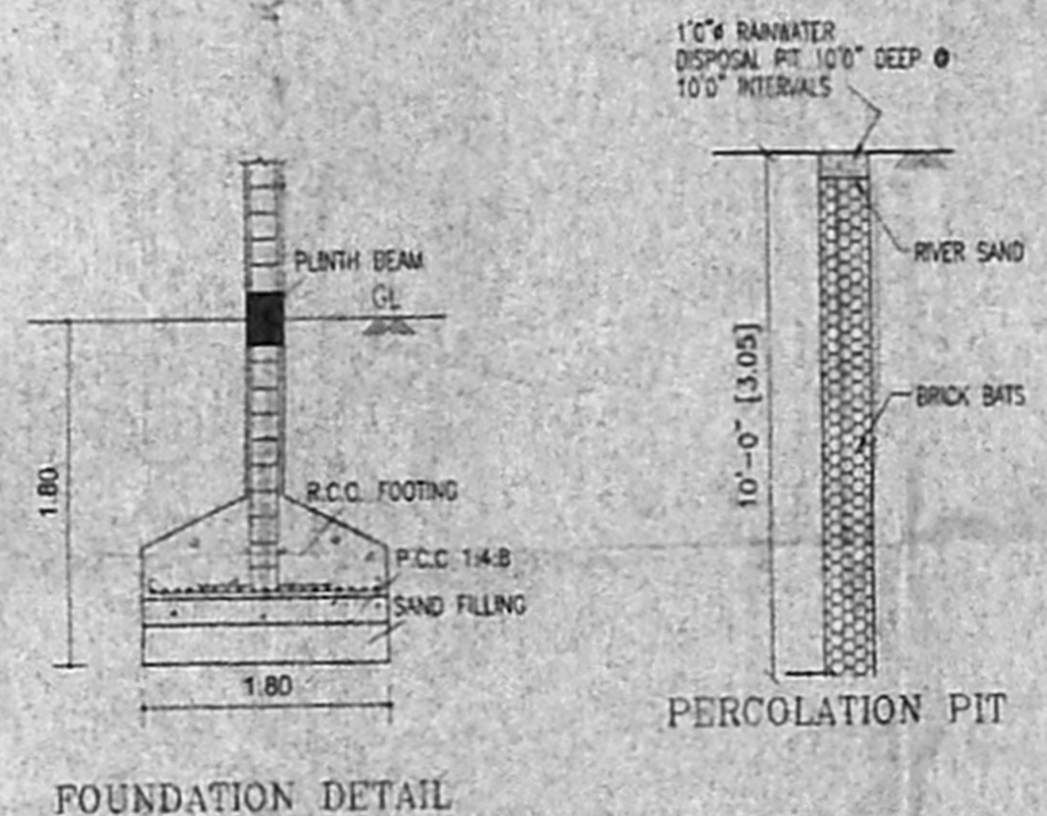


FOUNDATION DETAIL


PERCOLATION PIT

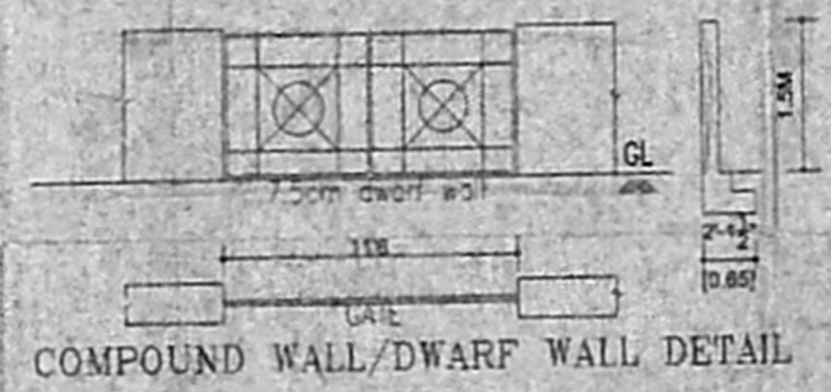


COMPOUND WALL/DWAF WALL DETAIL

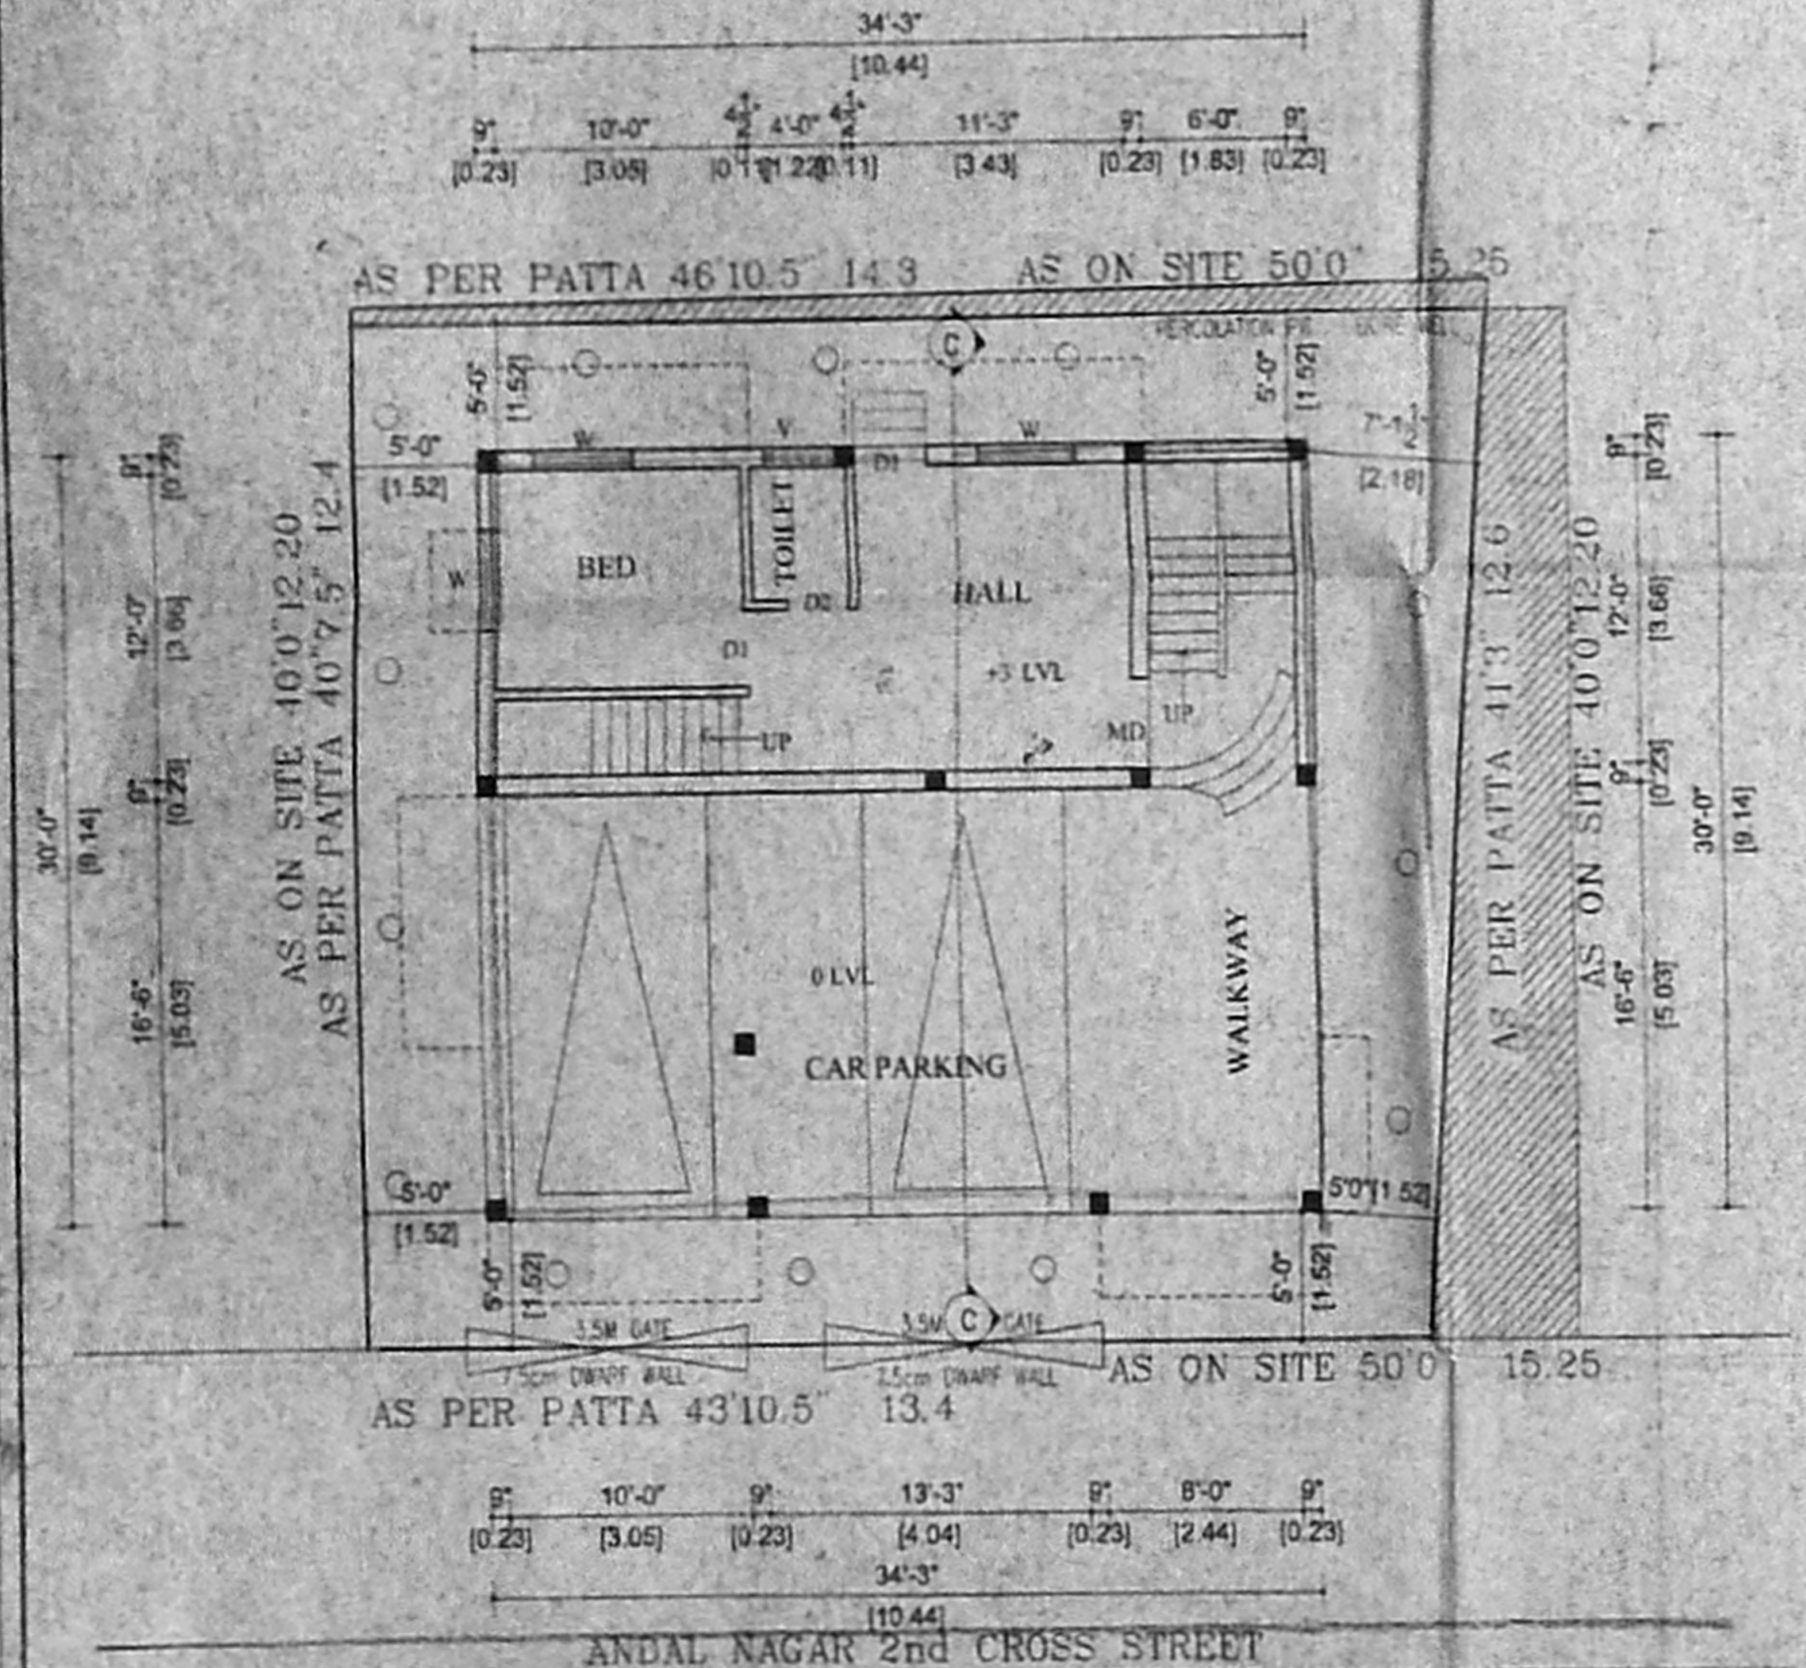

SITE/GROUND STILT/FLOOR PLAN

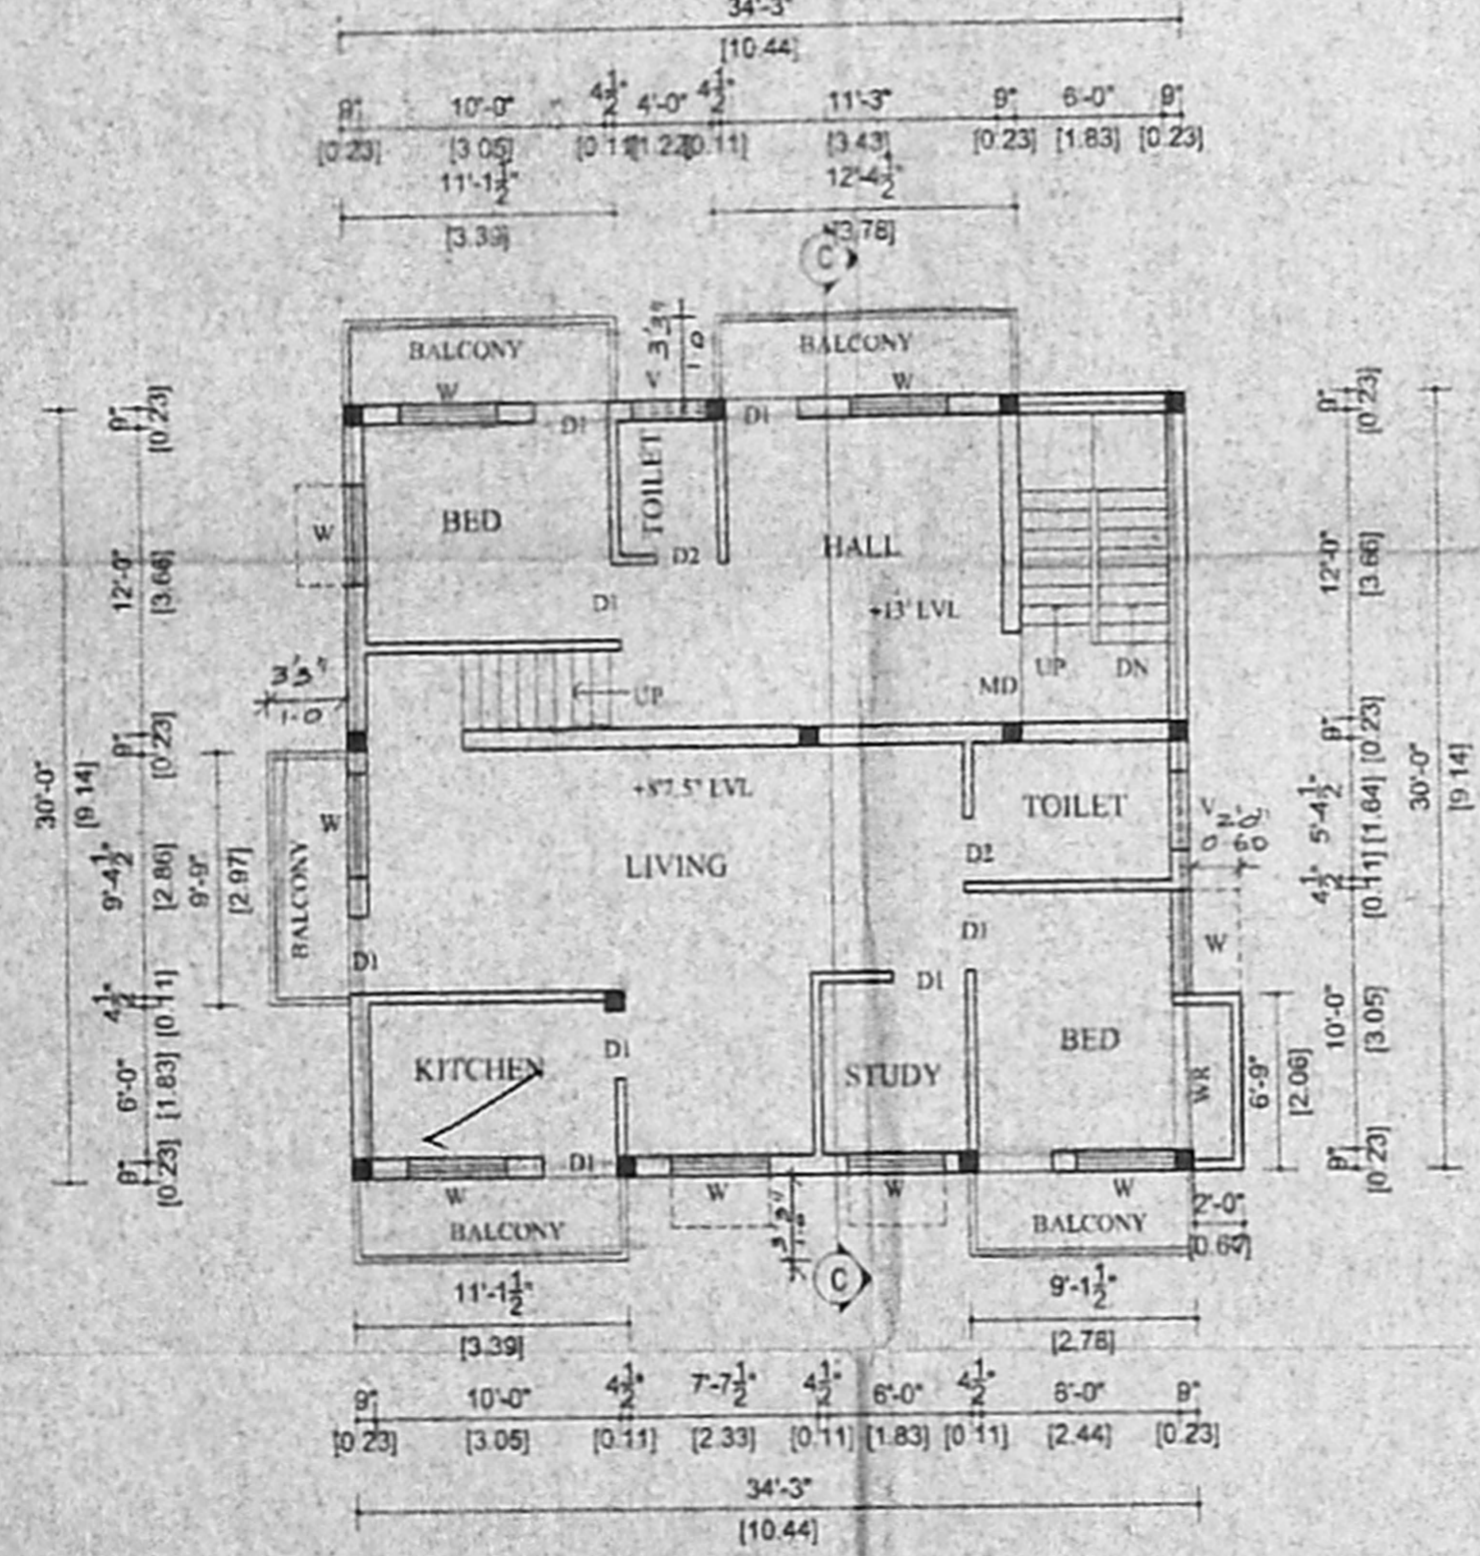

FIRST FLOOR PLAN

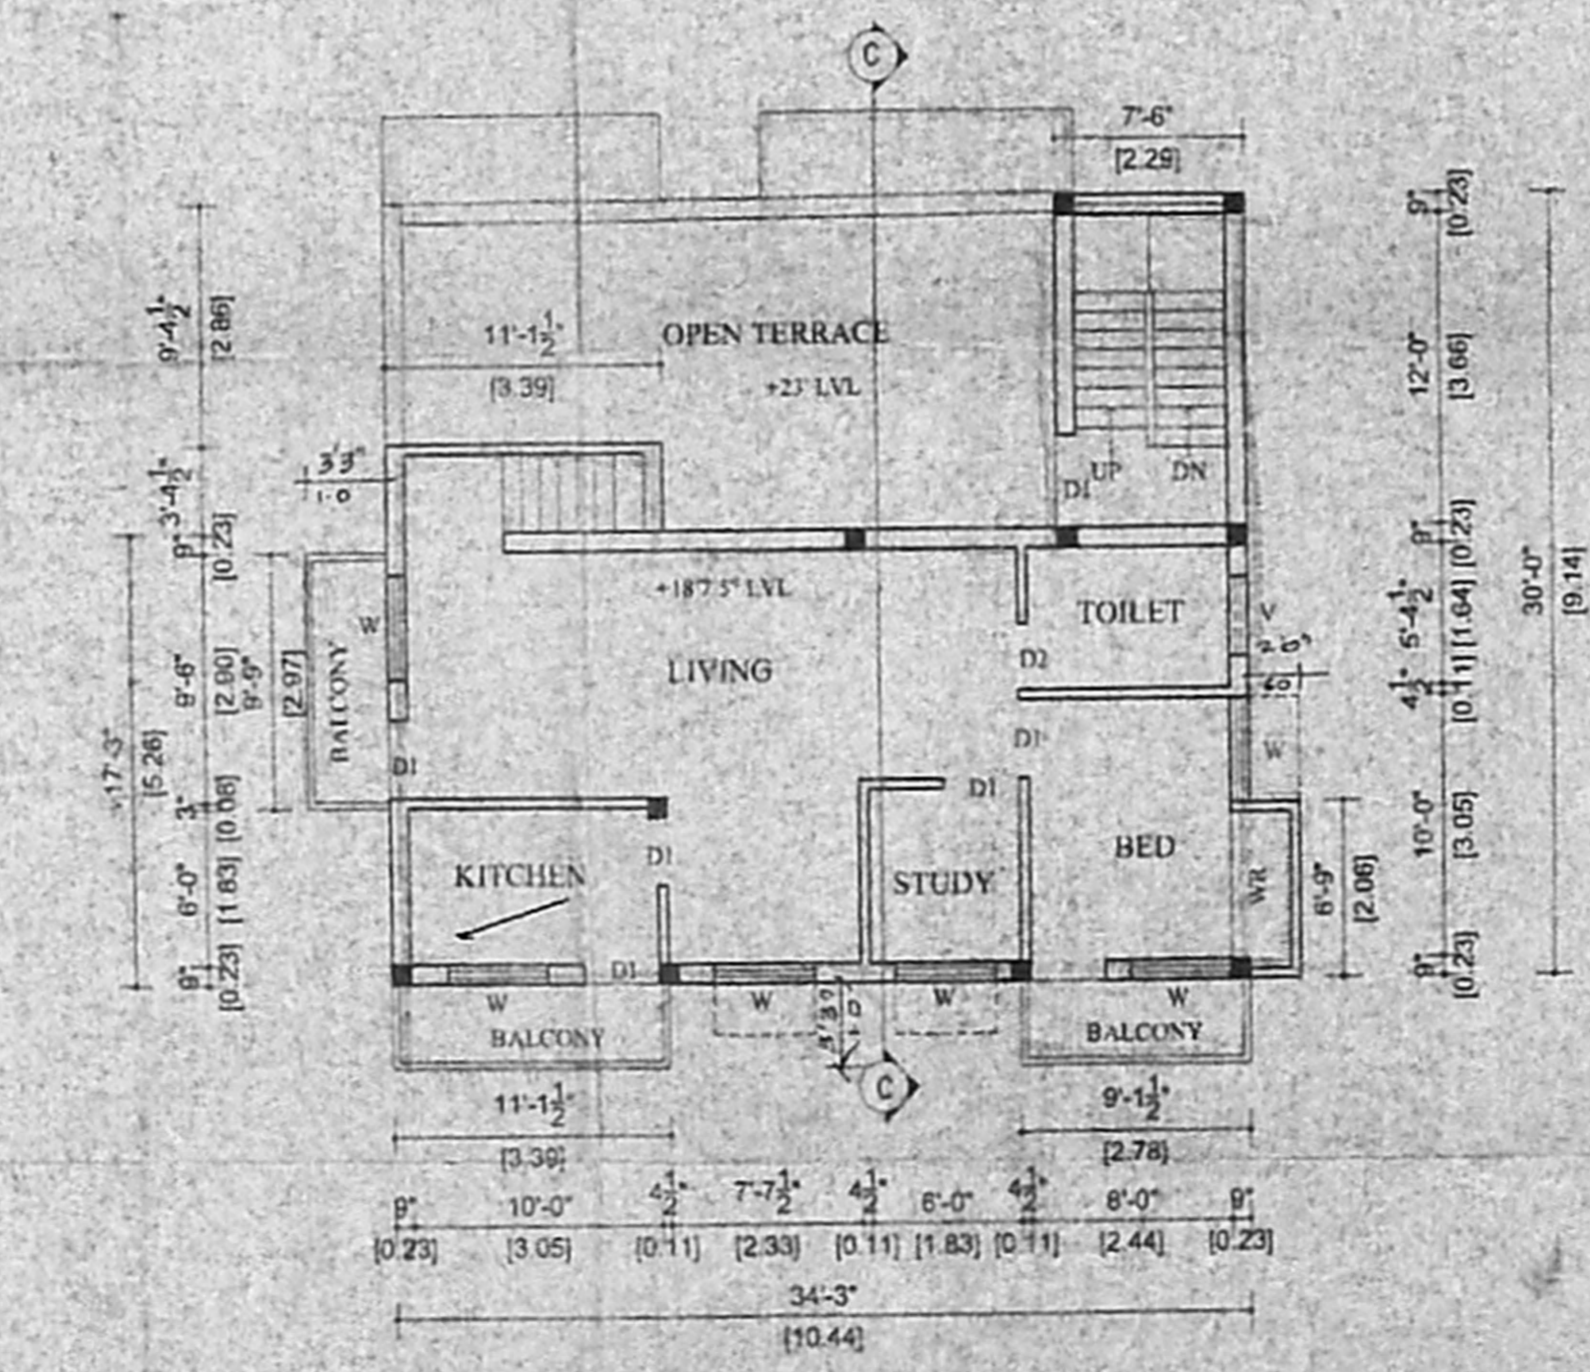

SECOND FLOOR PLAN PART



OWNER'S SIGNATURE

S. ATHIYAMAN, B.E.
 CHARITRED ENGINEER
 Class-I Licensed Surveyor-NC
 Corporation of Chennai
 6, Nethimuni Street, T. N.
 Chennai-17. Ph: 28154
 Mobile: 31038441
 LICENSED SURVEYOR