

PLAN SHOWING THE PROPOSED CONSTRUCTION OF A RESIDENTIAL BUILDING AT PLOT NO. 74, SRI AYAPPA NAGAR 1st MAIN ROAD, VIJAYABANDHAR, CHENNAI - 62.

U.S. NO. 51, BLOCK NO. 73, OF KOYAMBEDU VILLAGE, DIVISION NO. 65, ZONE - V.

SCALE - 1" = 8' 0" (1:100)

JOINERIES-

D	DOOR	4'-0" x 7'-0"	7
D1	DOOR	3'-0" x 7'-0"	1
D2	DOOR	2'-6" x 7'-0"	1
W	WINDOW	5'-0" x 4'-6"	1
V	VENTILATOR	3'-0" x 2'-0"	1
F/W	FRENCH DOOR	5'-0" x 6'-6"	1

Handwritten notes:
 Ours perfect plan
 K. The egg building to be demolished.
 The proposed window is commensurate
 x 1/2" offsetting wall in 50% width public
 x 1/2" light available
 x drainage available

AREA STATEMENT-


	SQ. FT.	SQ. MT.
PLOT EXTENT	3200 . 00	297 . 40
GROUND FLOOR	1259 . 65	117 . 05
FIRST FLOOR	2049 . 55	190 . 45
SECOND FLOOR	760 . 40	70 . 65
TOTAL AREA	4069 . 60	378 . 15
PLOT COVERAGE	64 . 04 %	
F - S - I	1 . 27	
STILT FLOOR	510 . 00	47 . 40

COLOUR INDEX-

PROPOSED BOUNDARY

ROAD/STREET

DRAWN:- G. SK **DATE :-** NOV. 26, 2005
FILE NAME:- SRI AYAPPA (NAZ)

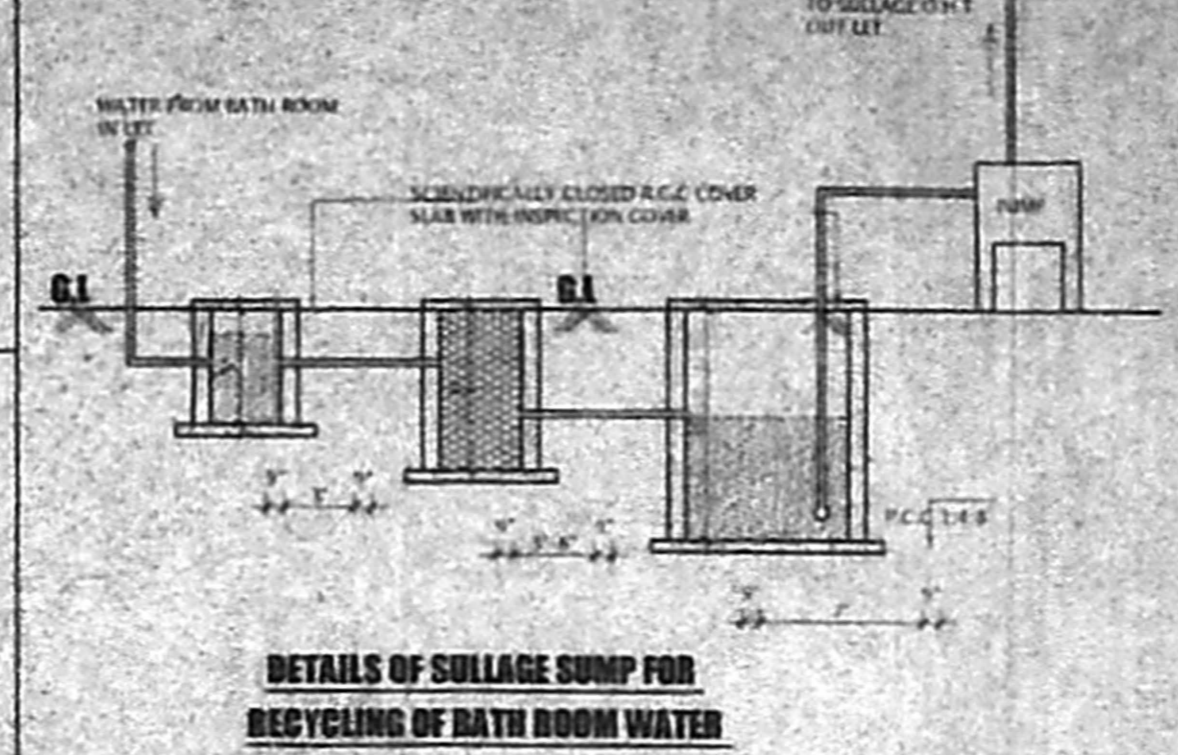

OWNER-

Handwritten signatures: S. Kamalath, S. Kamalath

LICENSED SURVEYOR-

Handwritten signature: S. Kamalath

REGISTERED ENGINEER, CIVIL No. 207,
 CORPORATION OF CHENNAI
 (INDEPENDENT STATE BANK OF INDIA BUILDING)
 NEW TOWN, CHENNAI - 600 029

