
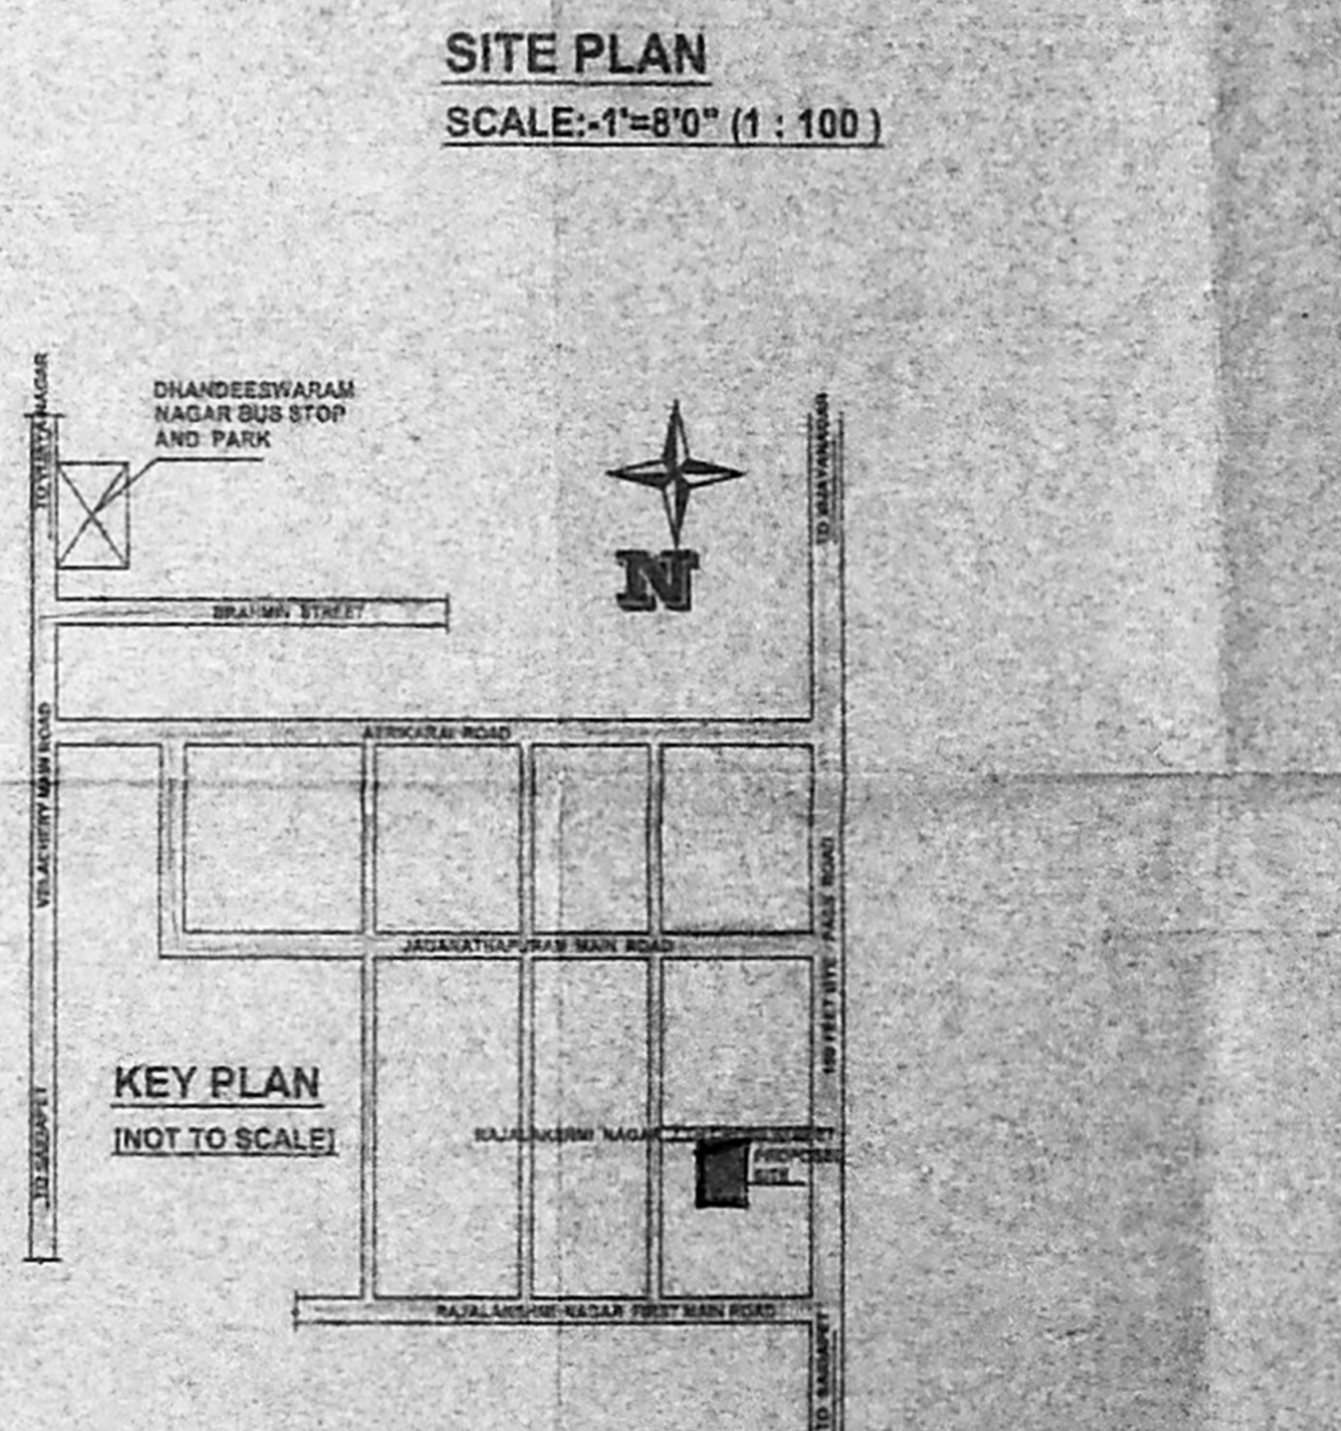
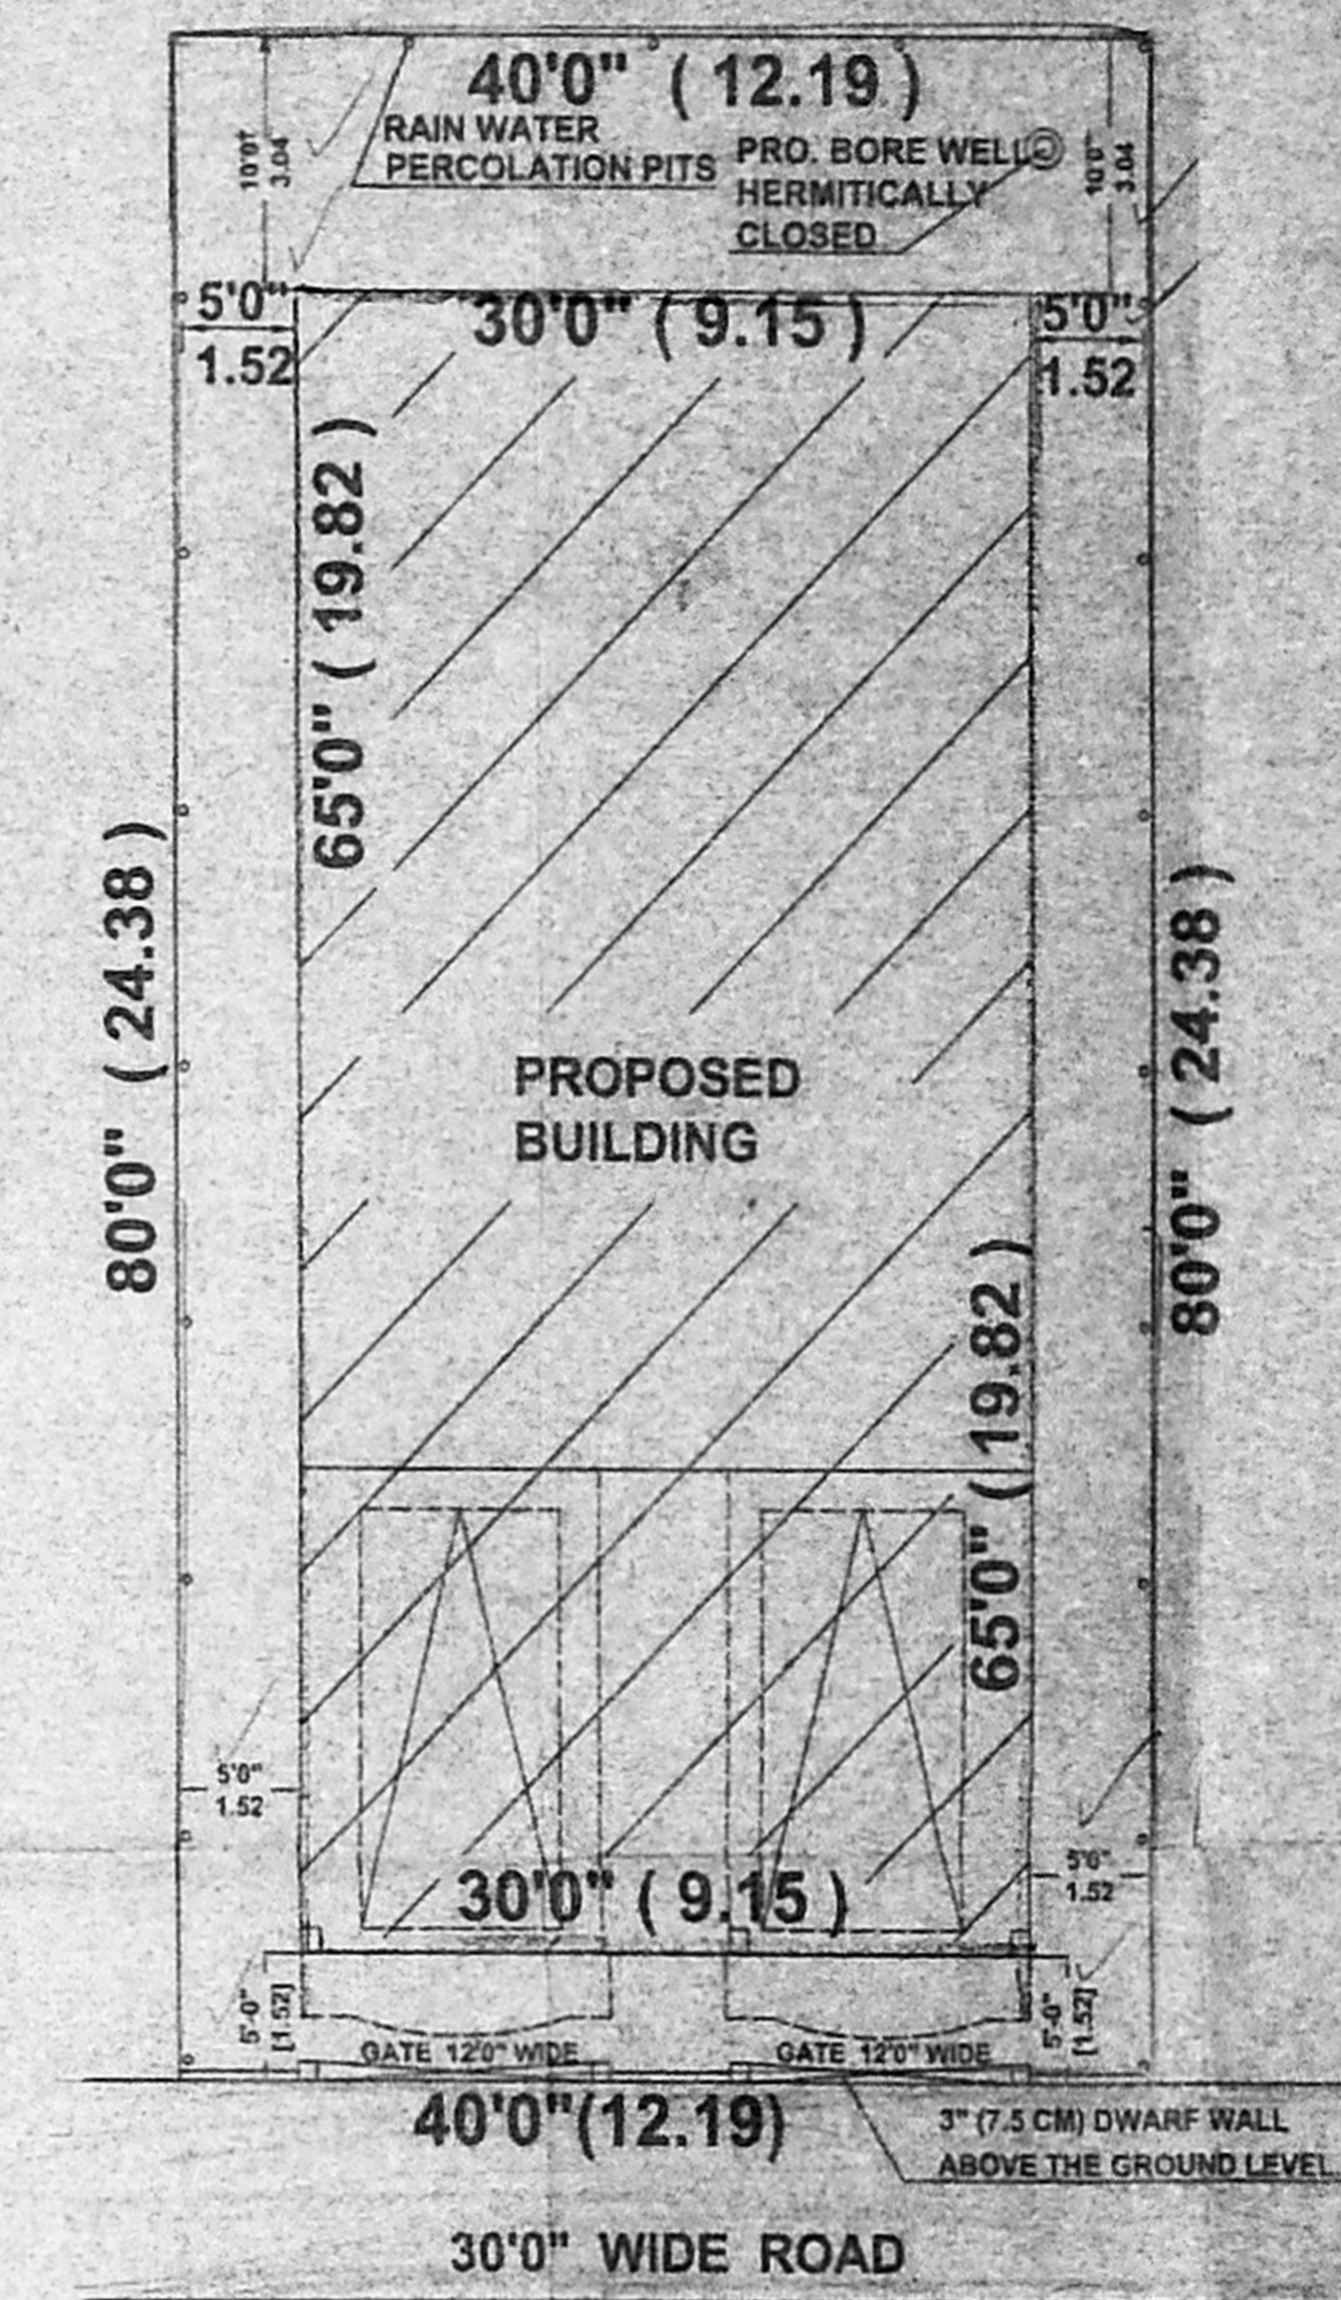
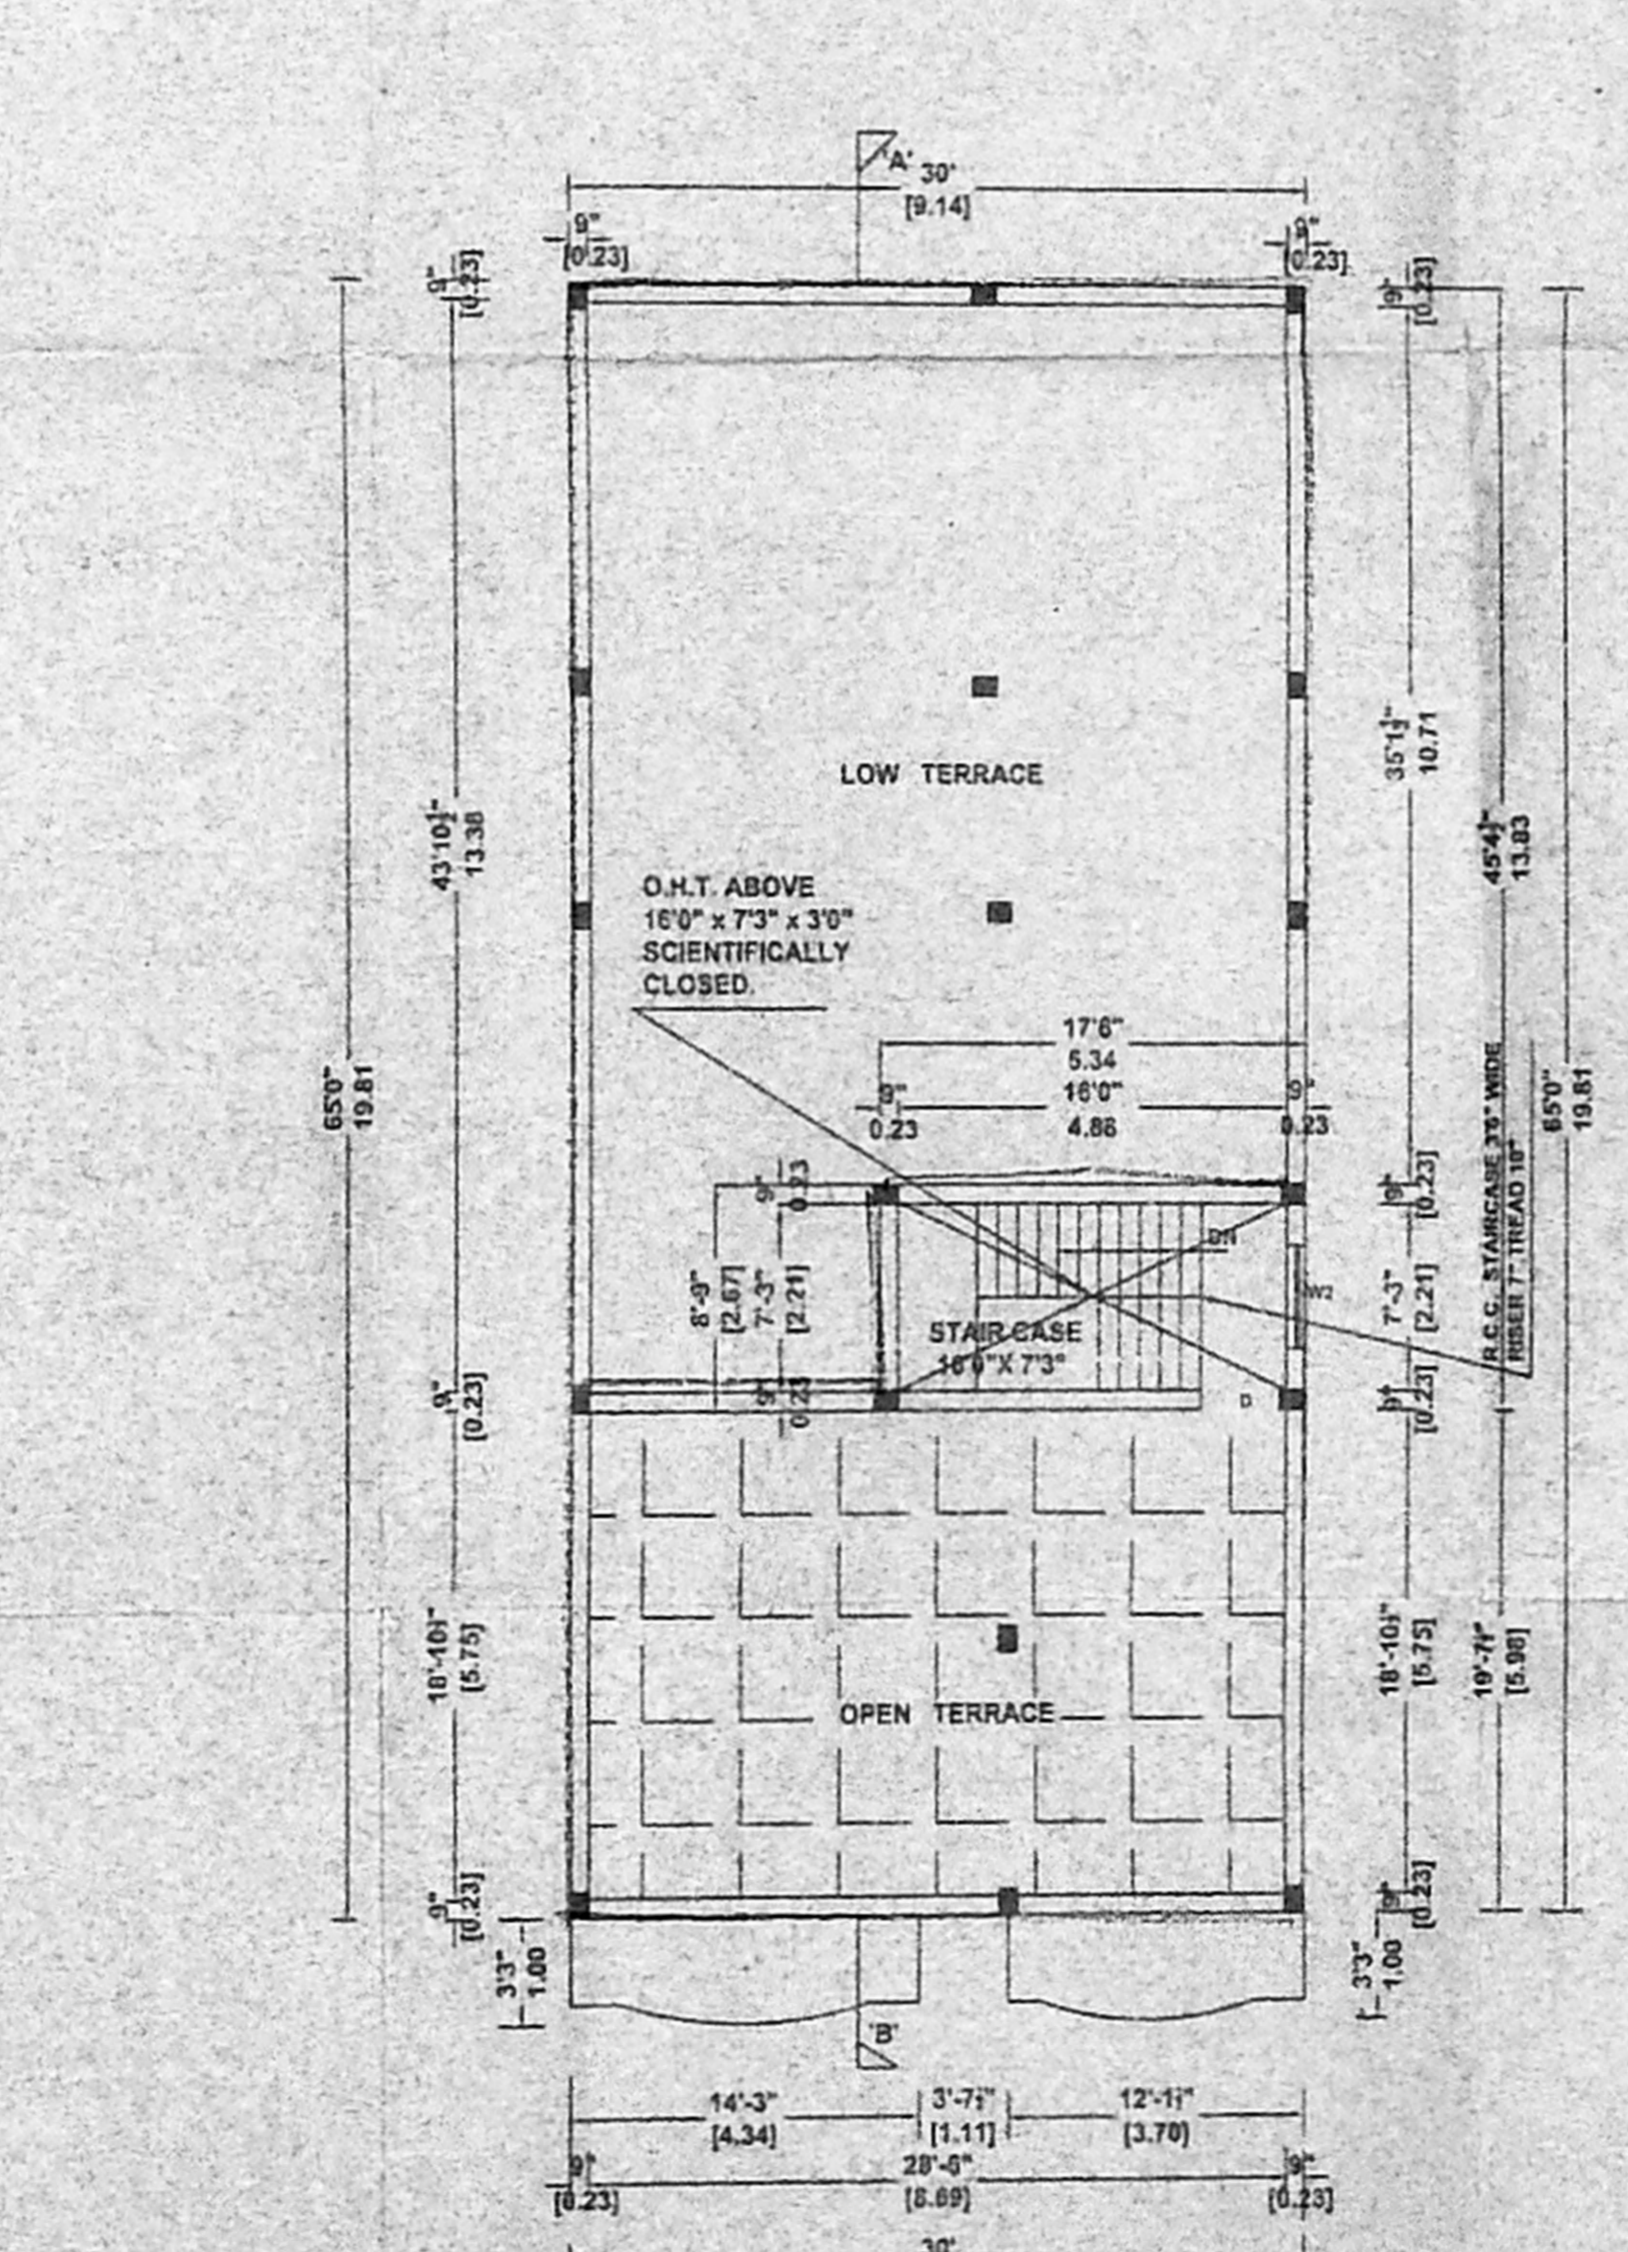
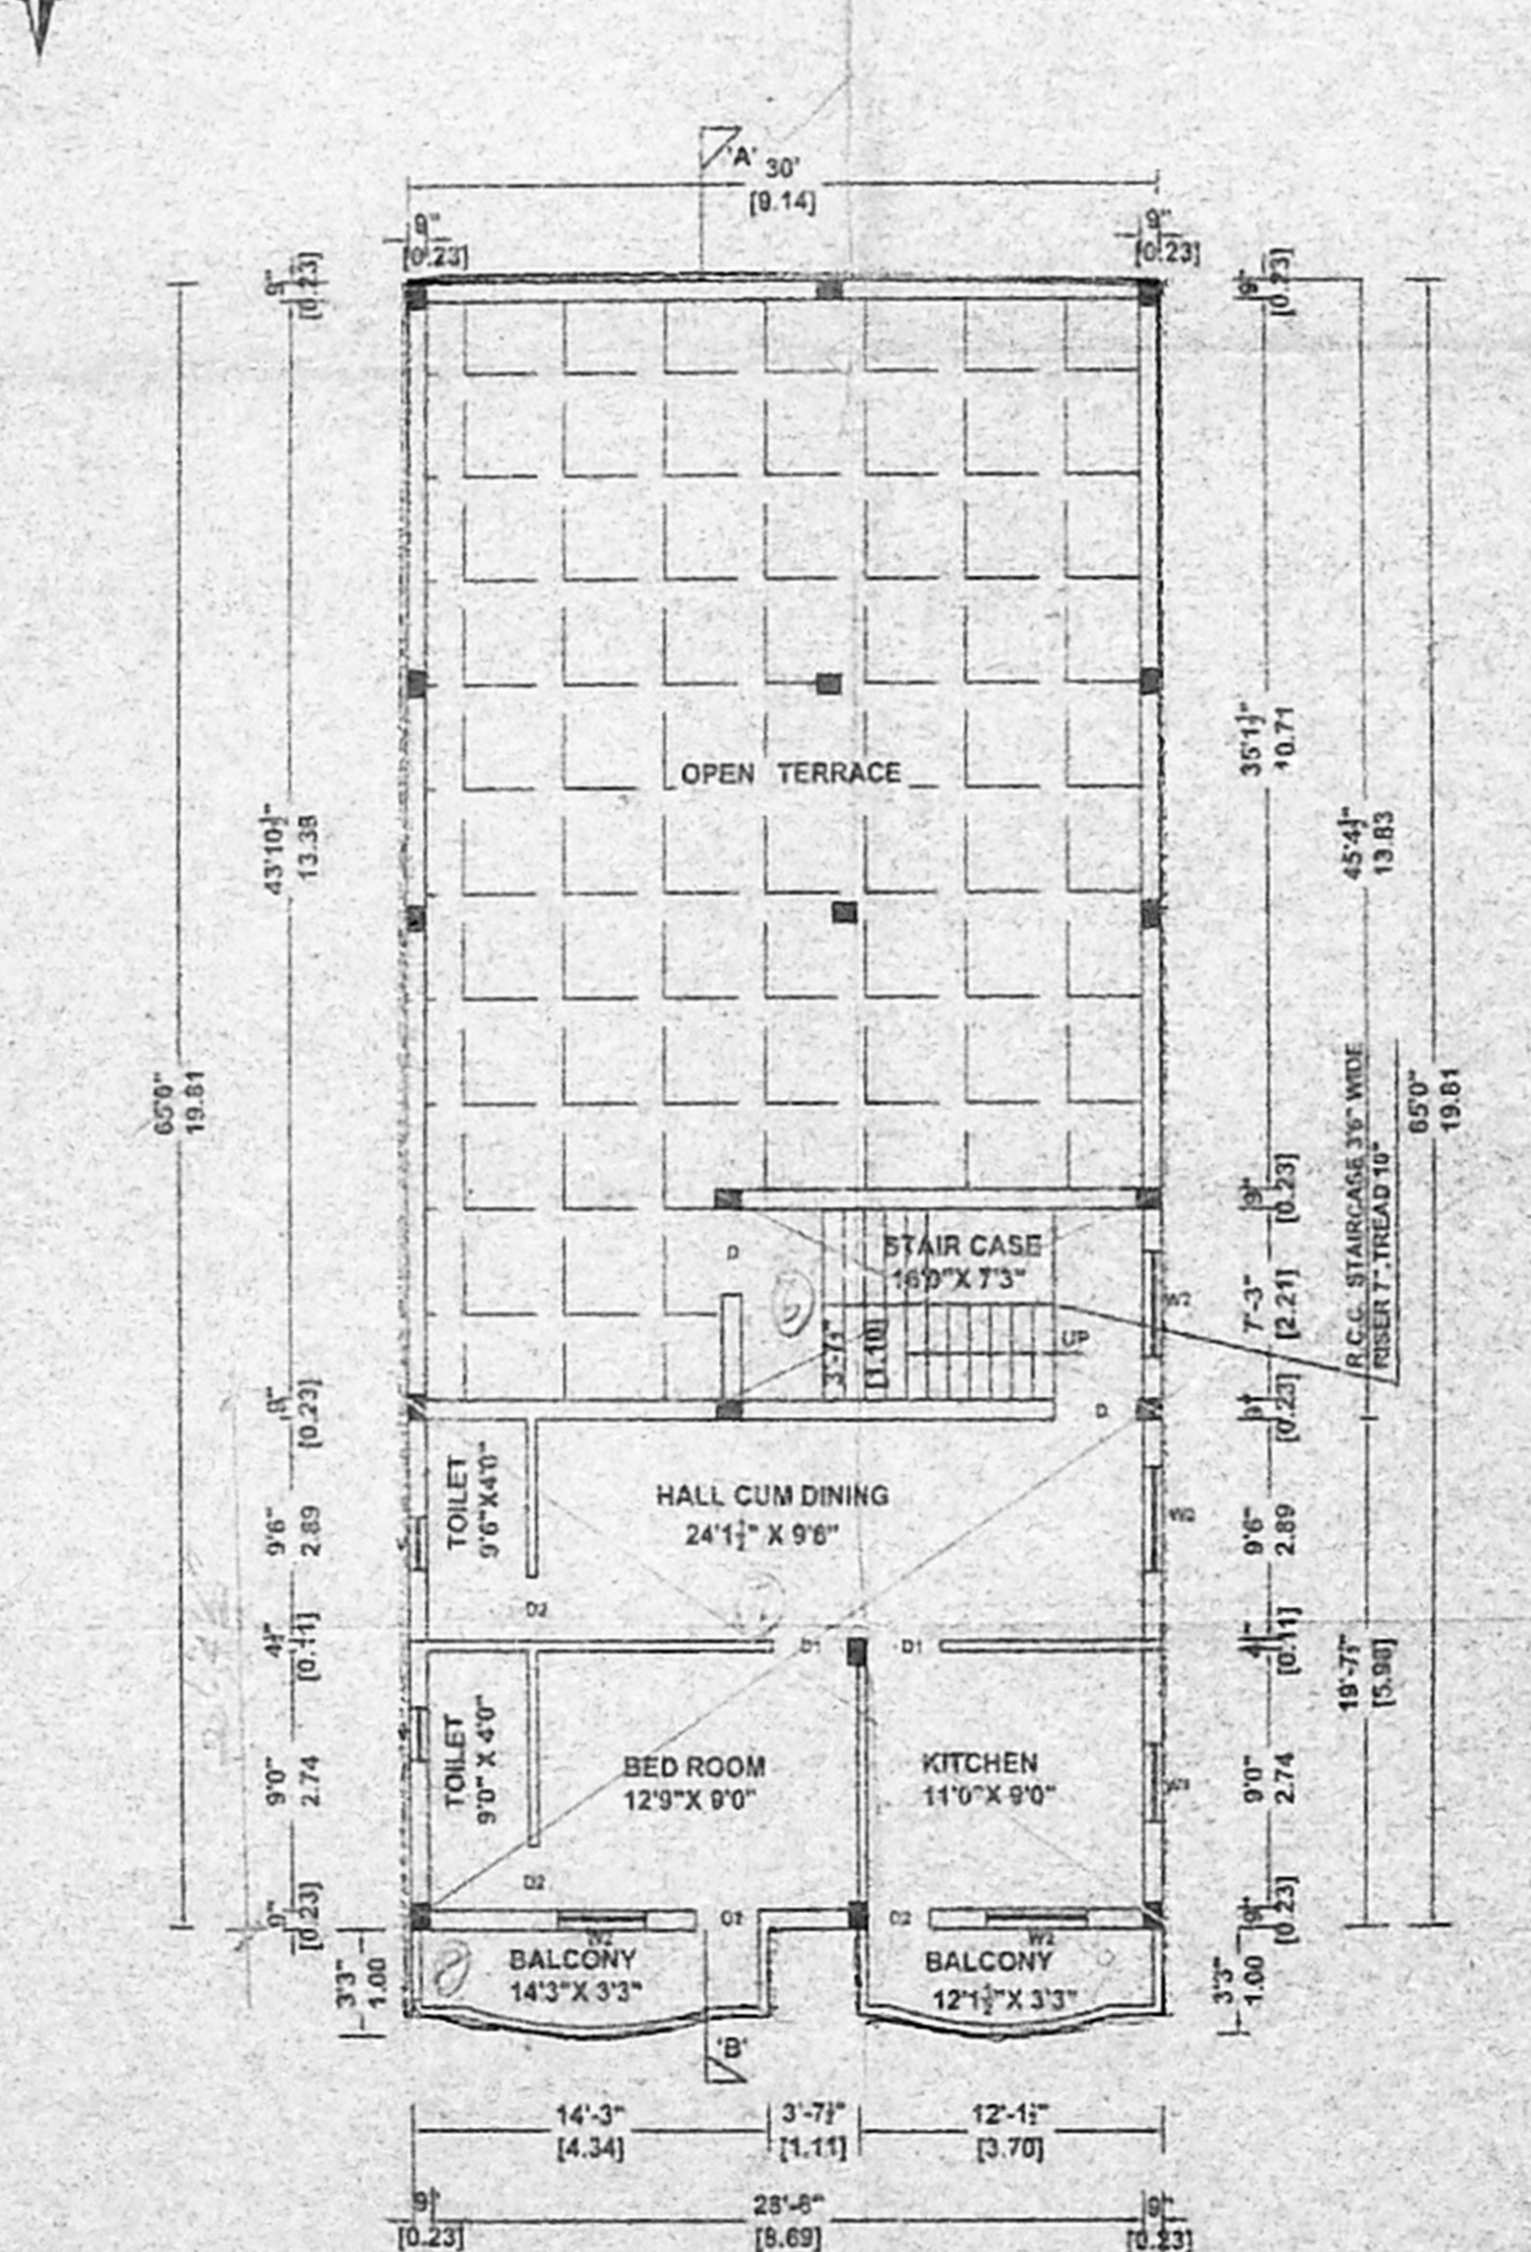
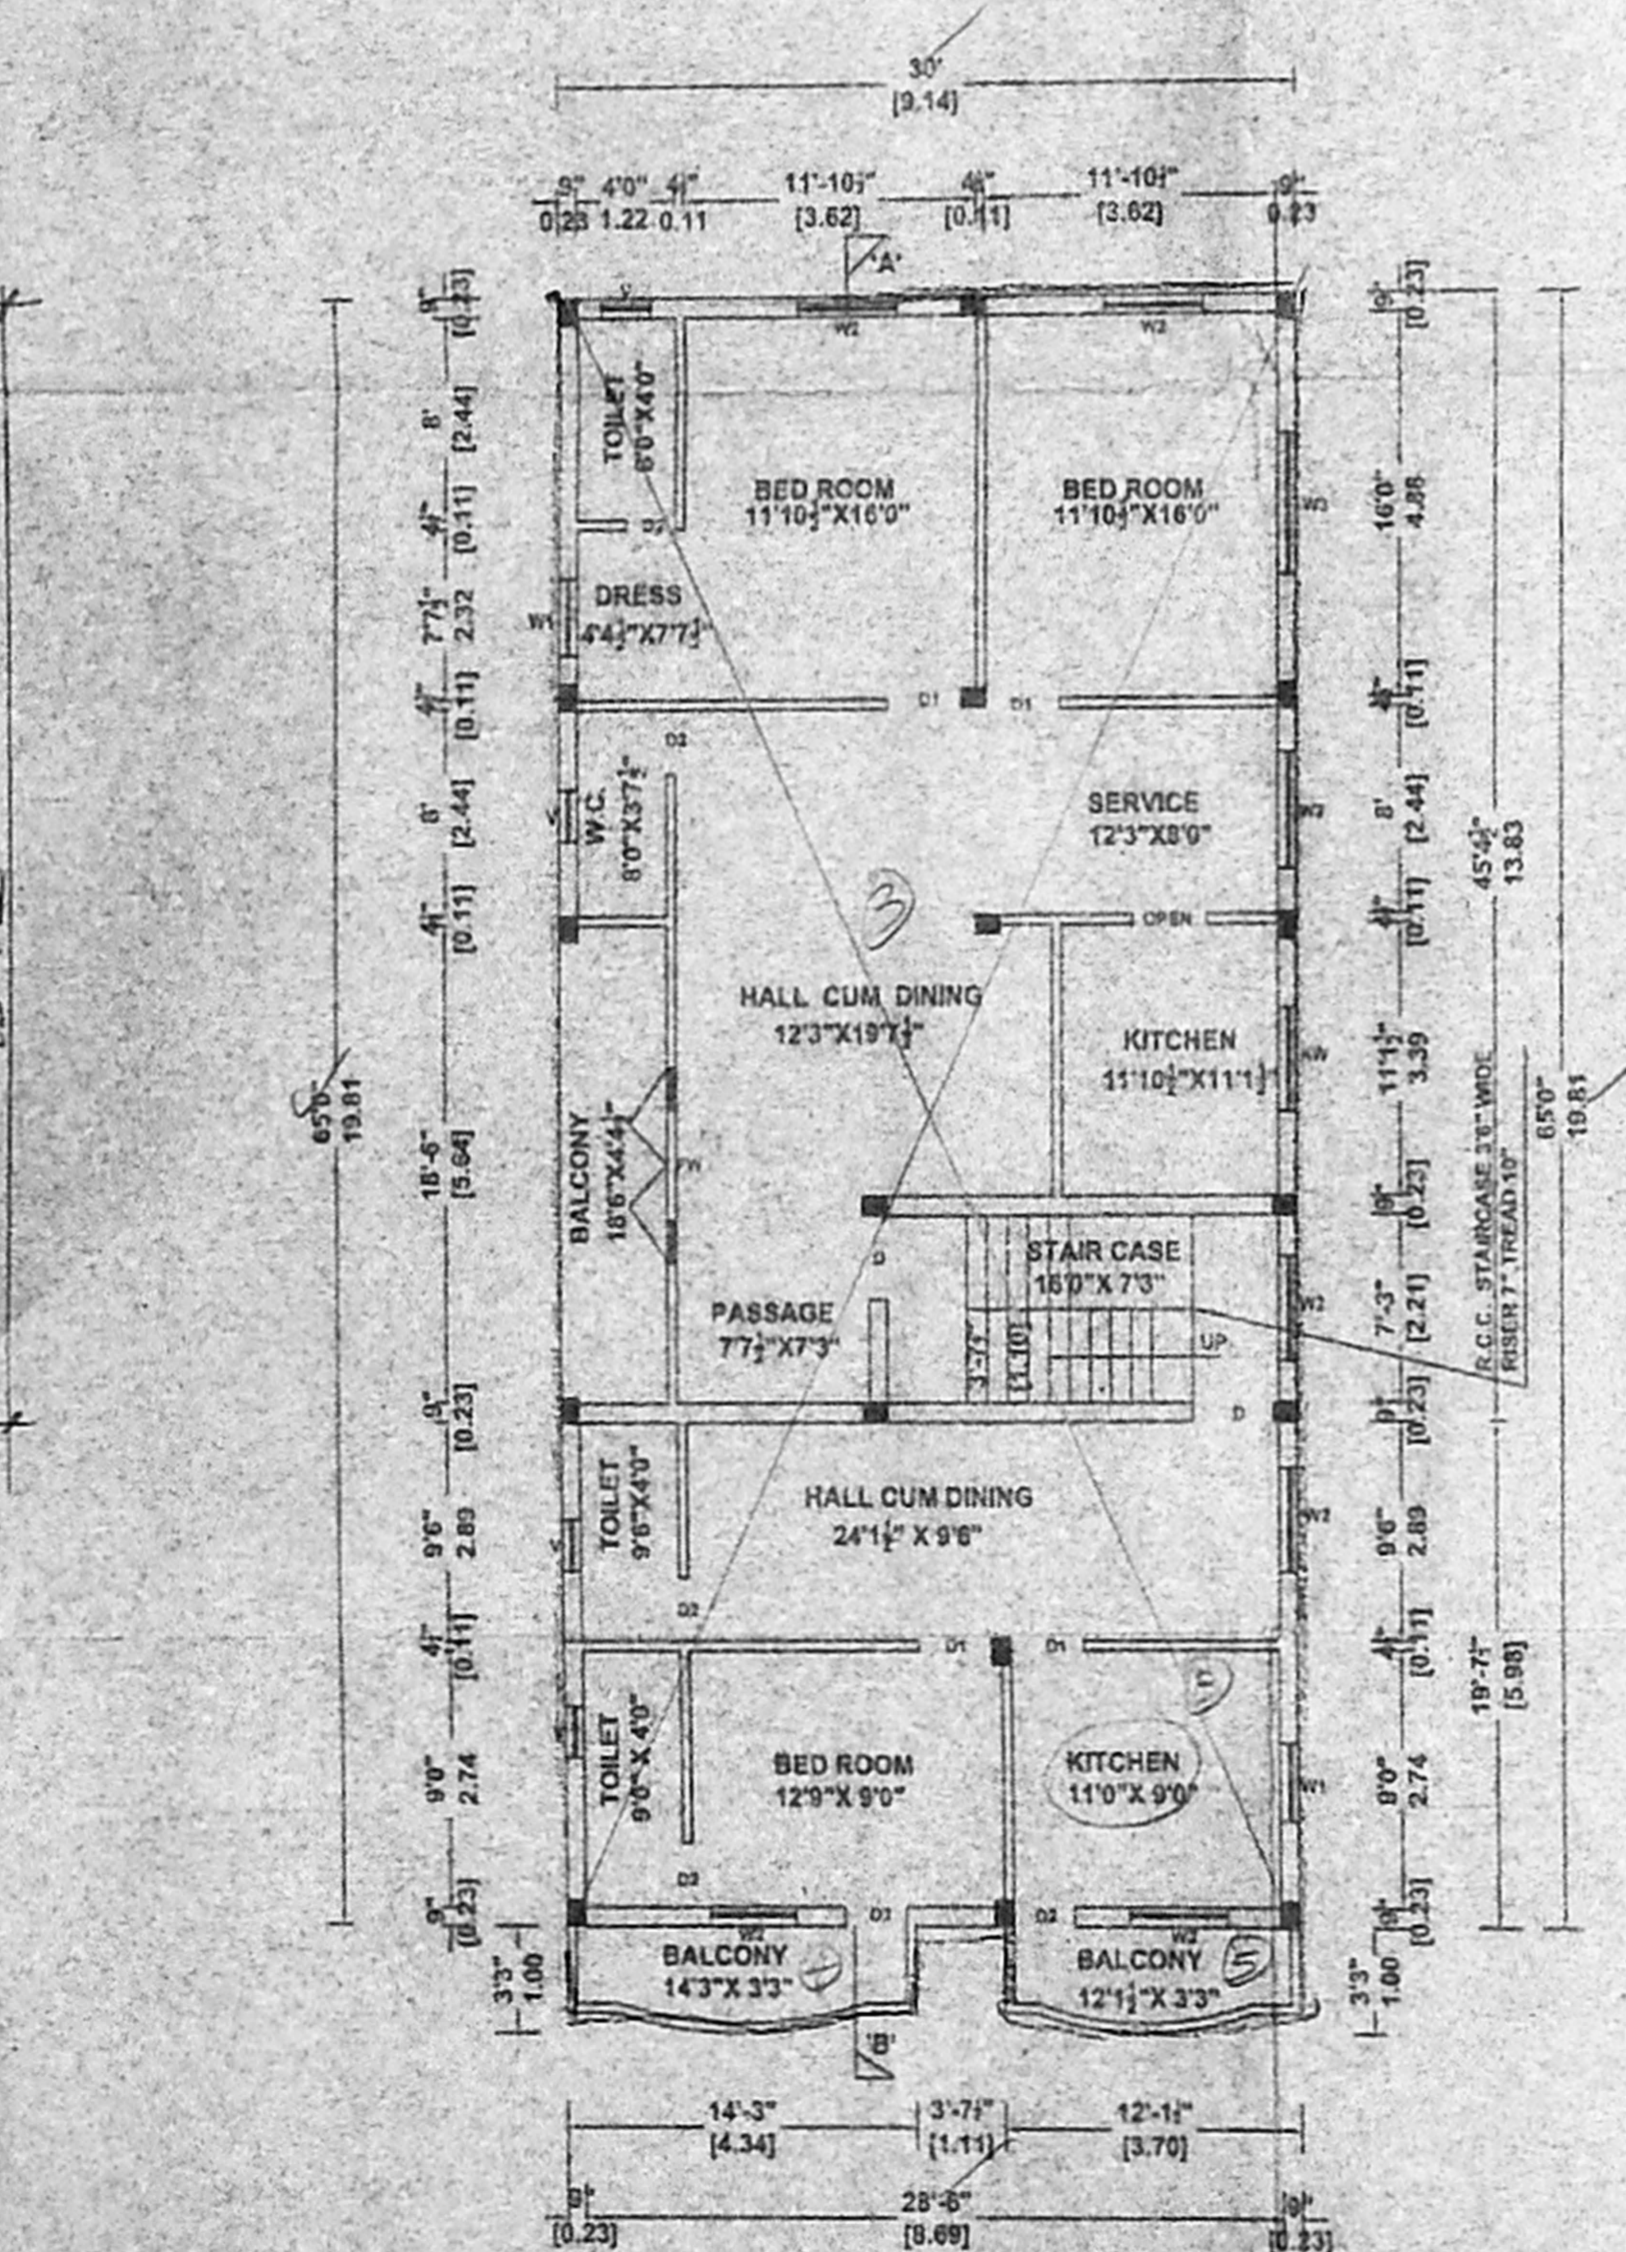
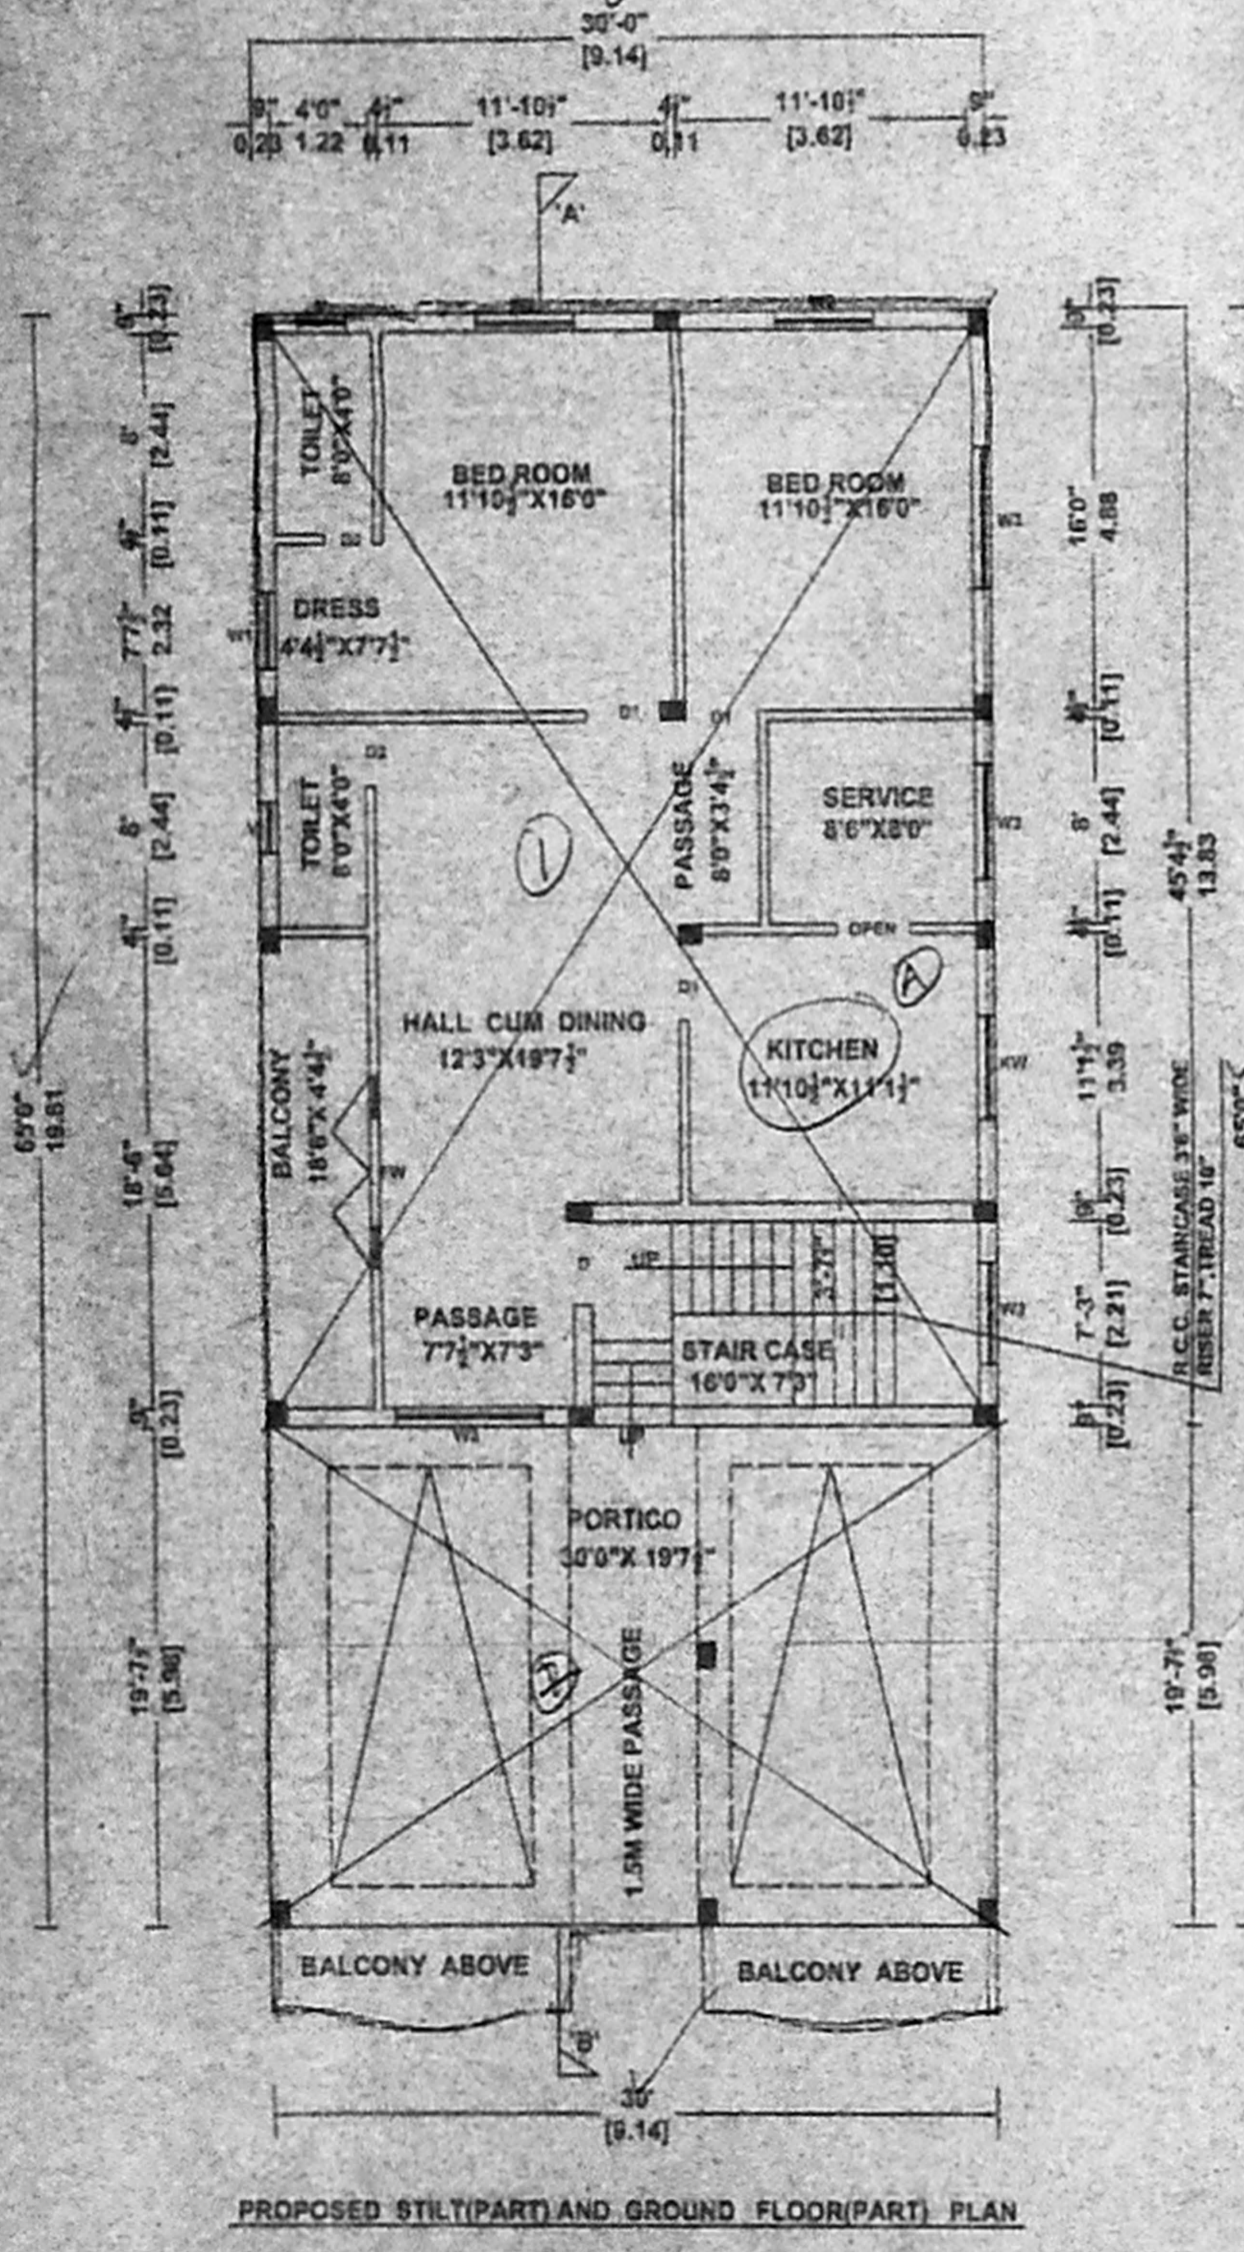
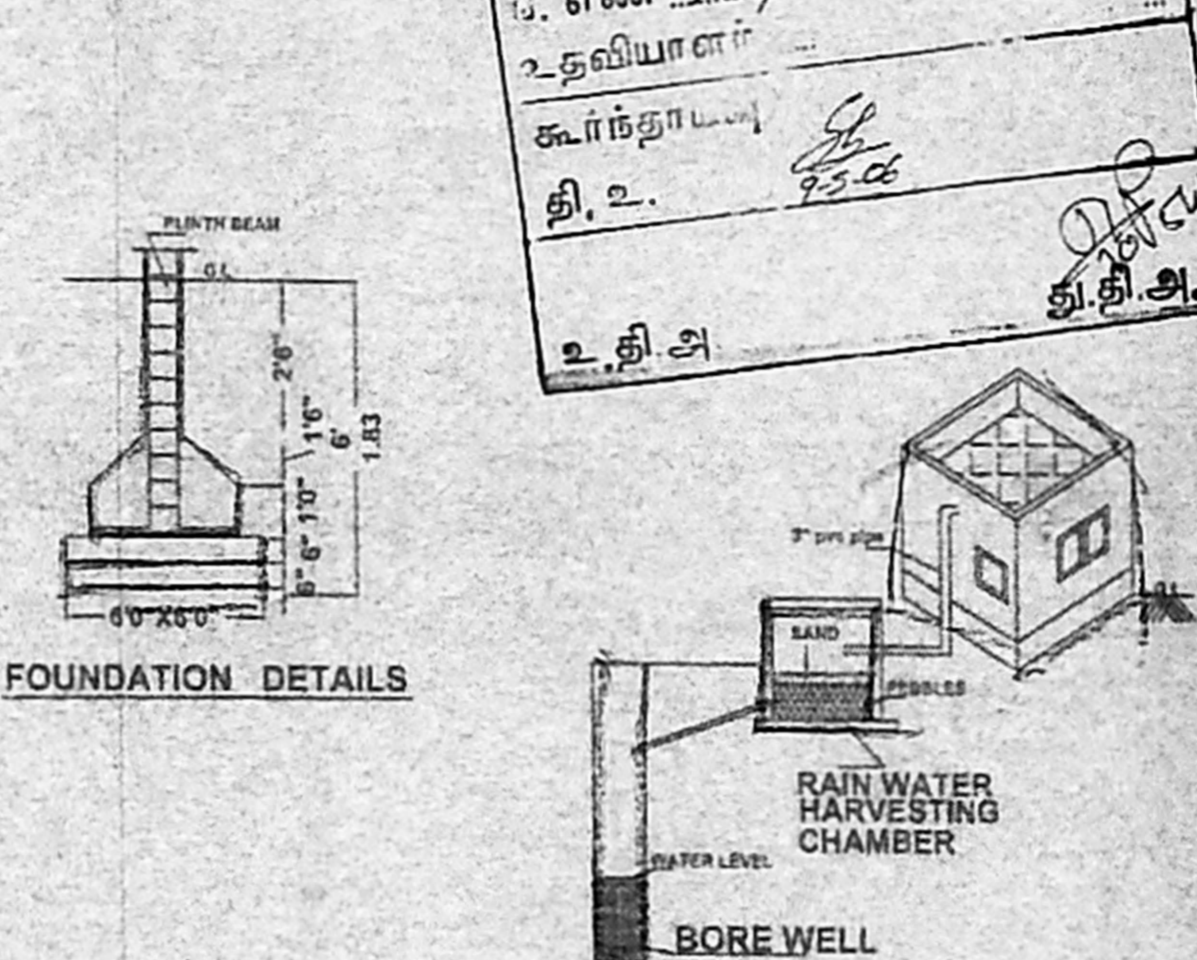
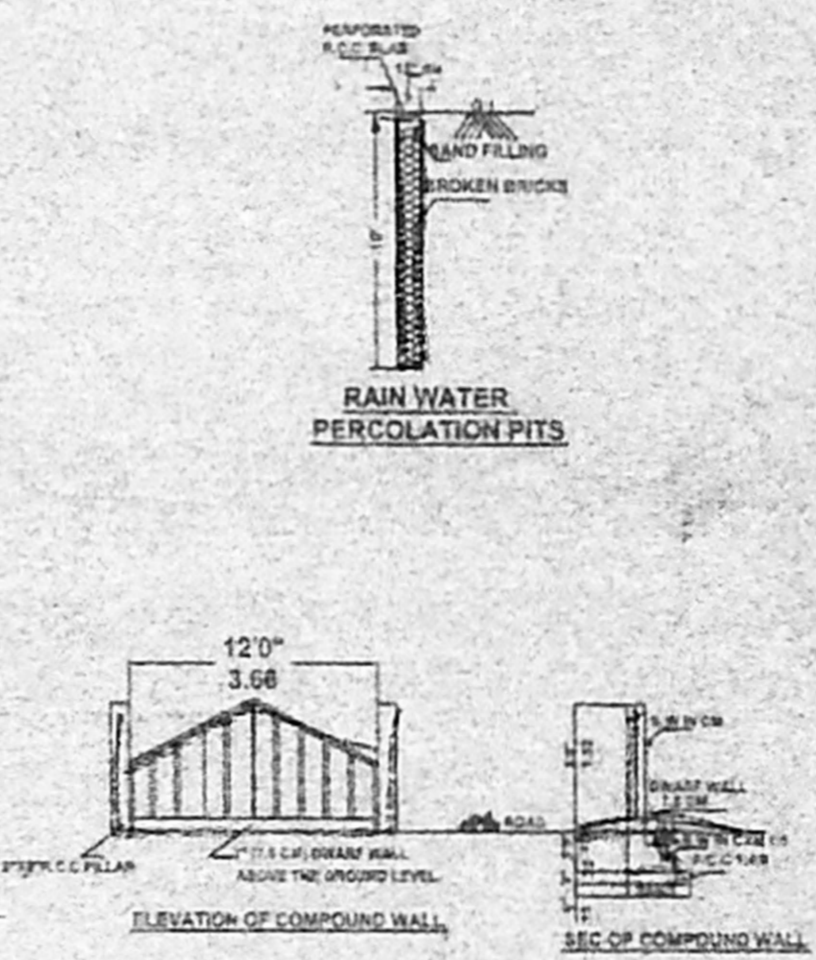
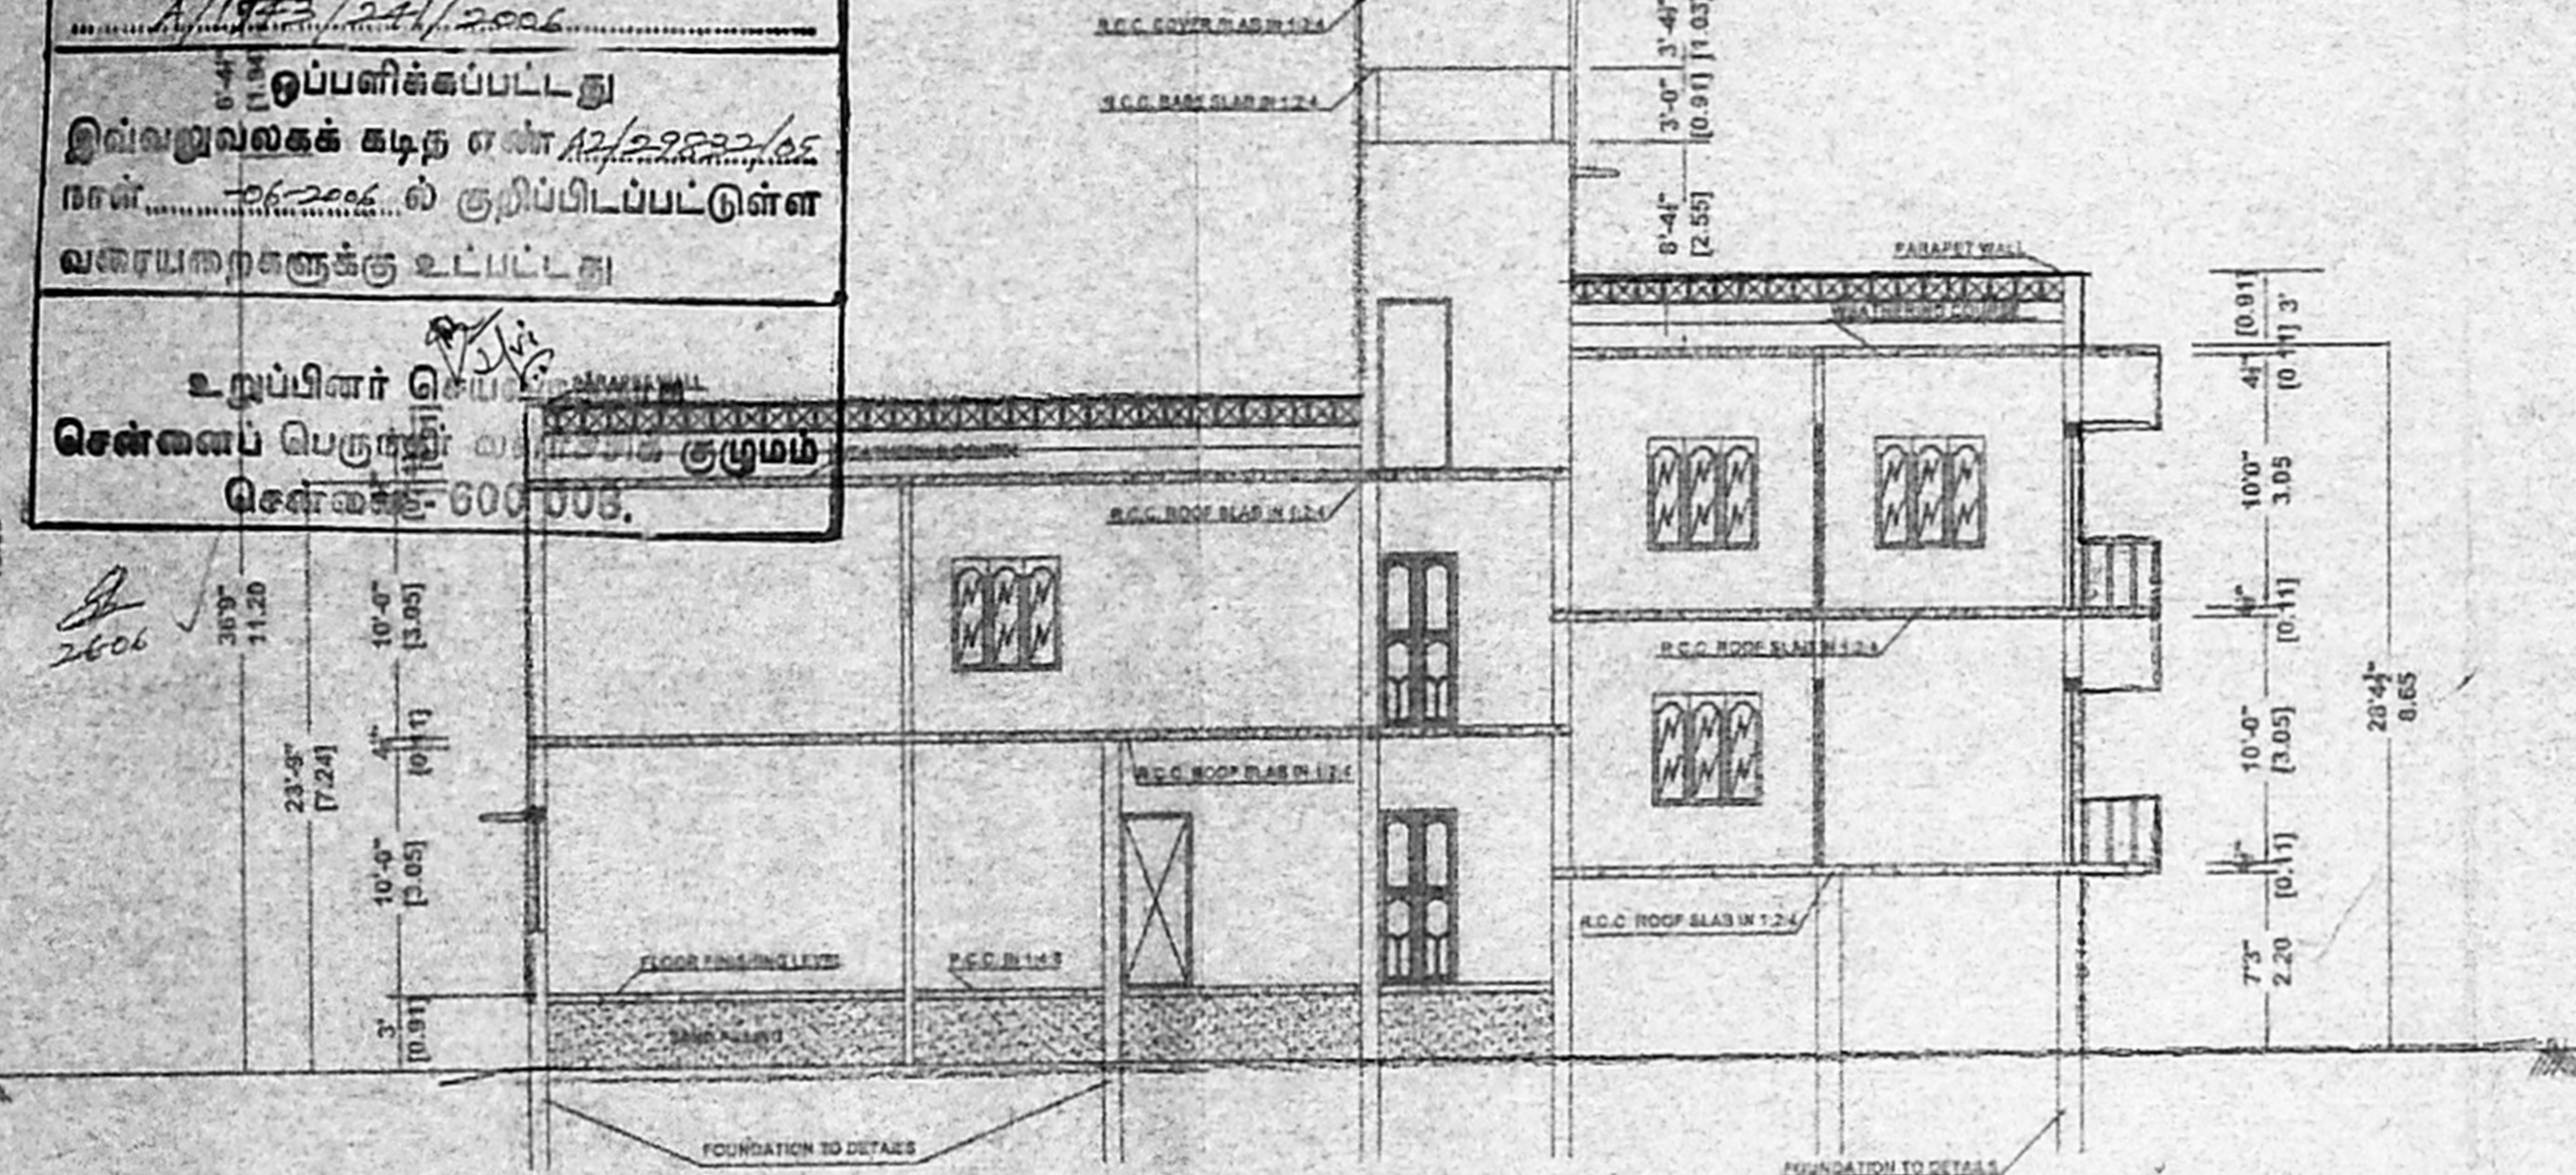


LAY OUT APPROVED NO : D.T.P. 61 / 65

நிட்ட வரைபட அனுமதி எண்
2006/2007/2008
 இவ்வனுமதிக்கு கட்டு எண் 2006/2007/2008
 மரபுக்குட்பட்ட குறிப்பிடப்பட்டுள்ள
 வரையறைகளுக்கு உட்பட்டது.
 உறுப்பினர் பெயர்
சென்னை பெருமூலம் குழுமம்
 சென்னை - 600 008.

சுருதிய வரைபடம்
 எ. பெ. வ. கு. (பி) எண்
 1. எண் **A2/29832/2005**
 2. தலியாளர்
 கூர்ந்தாட்டி
 தி. 2.
 தி. அ.

சுருதிய வரைபடம்
 நாள் **25.5.06**

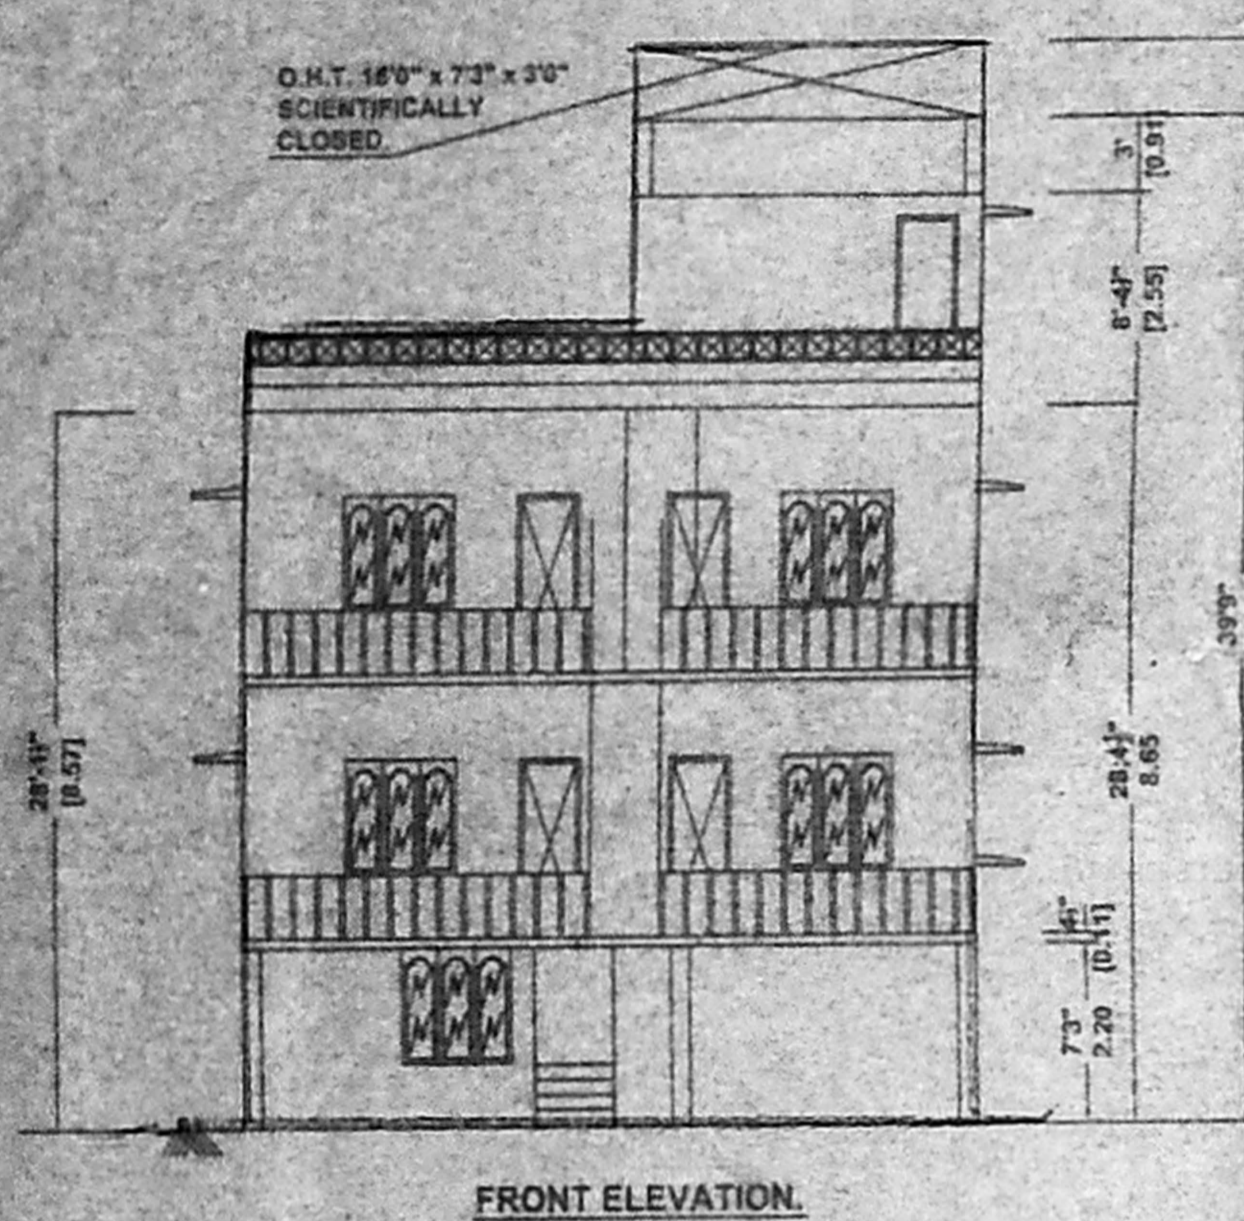

PLAN SHOWING THE PROPOSED CONSTRUCTION OF RESIDENTIAL BUILDING AT PLOT NO : 10, NEW NO : 4, RAJALAKSHMI NAGAR 7 TH CROSS STREET, IN SURVEY NO : 449 / 1A1A1A2B, T.S.NO: 16, BLOCK NO : 78, VELACHERY , CHENNAI - 600 042. CORPORATION DIVISION NO : 153, ZONE : 10

SCALE : 1" = 8'0" (1:100)

SPECIFICATIONS

SAND FILLING IN FOUNDATION
 P.C.C. 1:4:8 FOR MAT CONCRETE.
 ISOLATED R.C.C COLUMN FOUNDATION
 BRICK WORK IN C.M. 1:3 FOR BASEMENT & SUPER STRUCTURE
 R.C.C LINTEL, RAINSHADE SLOPE 1:24 CONCRETE
 R.C.C ROOF IN 1:24 CONCRETE 4 1/2" THK
 PLASTERING CEILING IN C.M. 1:3 1/2" THK
 PLASTERING WALLS WITH C.M. 1:3 1/2" T.K
 MAIN DOOR TEAK WOOD, OTHER DOORS & WINDOW SAL WOOD
 ALL WALLS COLOUR WASHED, MAIN DOOR VARNISHING AND ALL OTHER DOORS & WINDOWS ENAMEL PAINTING.

JOINERIES

D DOOR	3'3"X7'0"	1.00X2.13
D1 DOOR	3'0"X7'0"	0.91X2.13
D2 DOOR	2'6"X7'0"	0.75X2.13
W1 WINDOW	3'0"X4'0"	0.91X1.22
W2 WINDOW	4'6"X4'0"	1.37X1.22
W3 WINDOW	6'0"X4'0"	1.83X1.22
KW WINDOW	4'6"X3'0"	1.37X0.91
V VENTILATOR	2'0"X2'0"	0.61X0.61

AREA DETAILS

	SCFT	SCMT
PLOT EXTENT	3245	301.58
STILT CAR PARKING	589	54.74
PRO.GROUND FLOOR	1361	126.49
PRO.FIRST FLOOR	2036	189.21
PRO.SECOND FLOOR	837	77.79
PRO.HEAD ROOM	153	14.22
TOTAL	4976	462.45
PLOT COVERAGE	62.74%	
F. S. I.	1.30	

COLOUR INDEX

PROPOSED	
ROADS	
BOUNDARY	

126.5 X 62
 OWNER'S SIGNATURE / P. A.

126.5 X 62
S. ATHIYANAN, B.E.
 CHARTERED ENGINEER
 140 J. Lourd Savitry, No. 18
 Corporation of Chennai
 Chennai - 77. Ph: 2616000
 Mobile: 9166444
 LICENSED SURVEYOR