
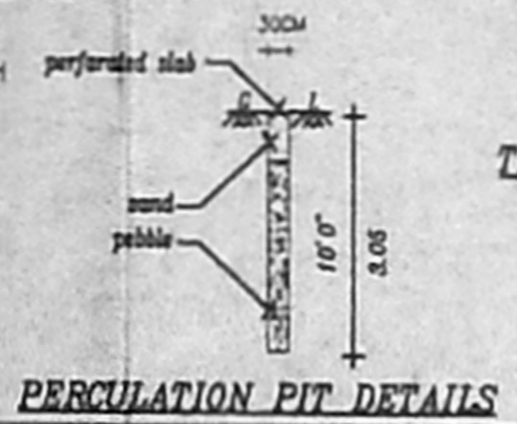
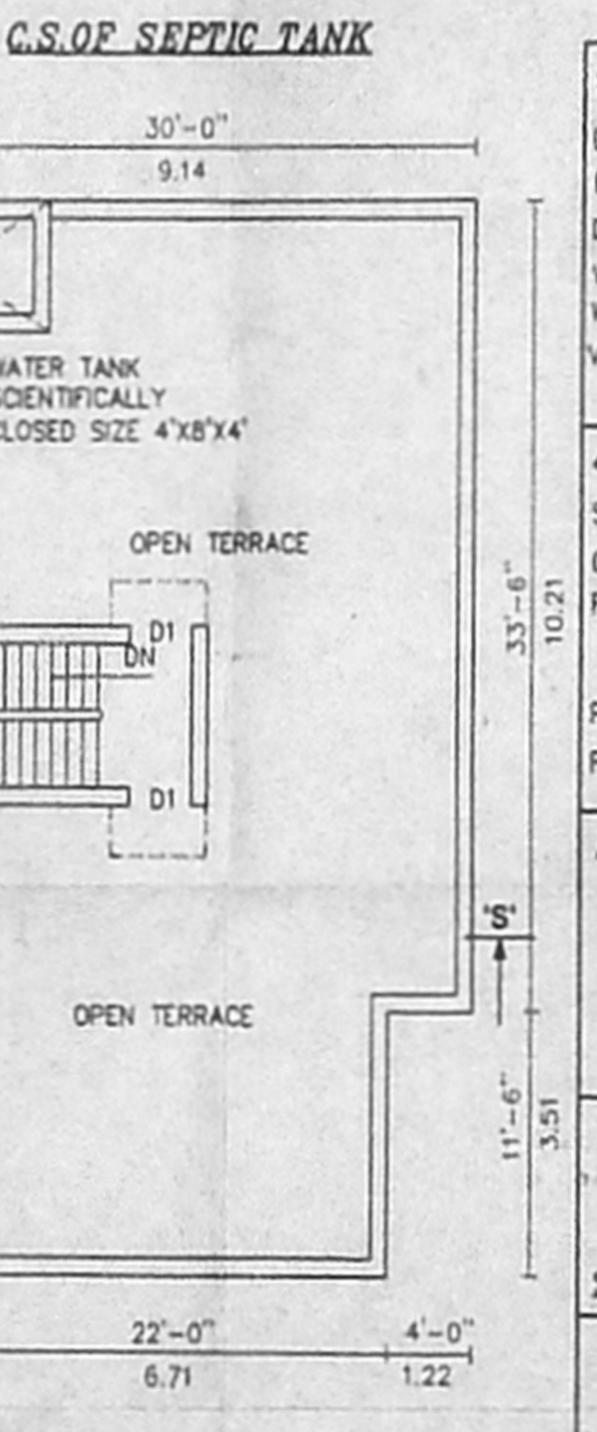
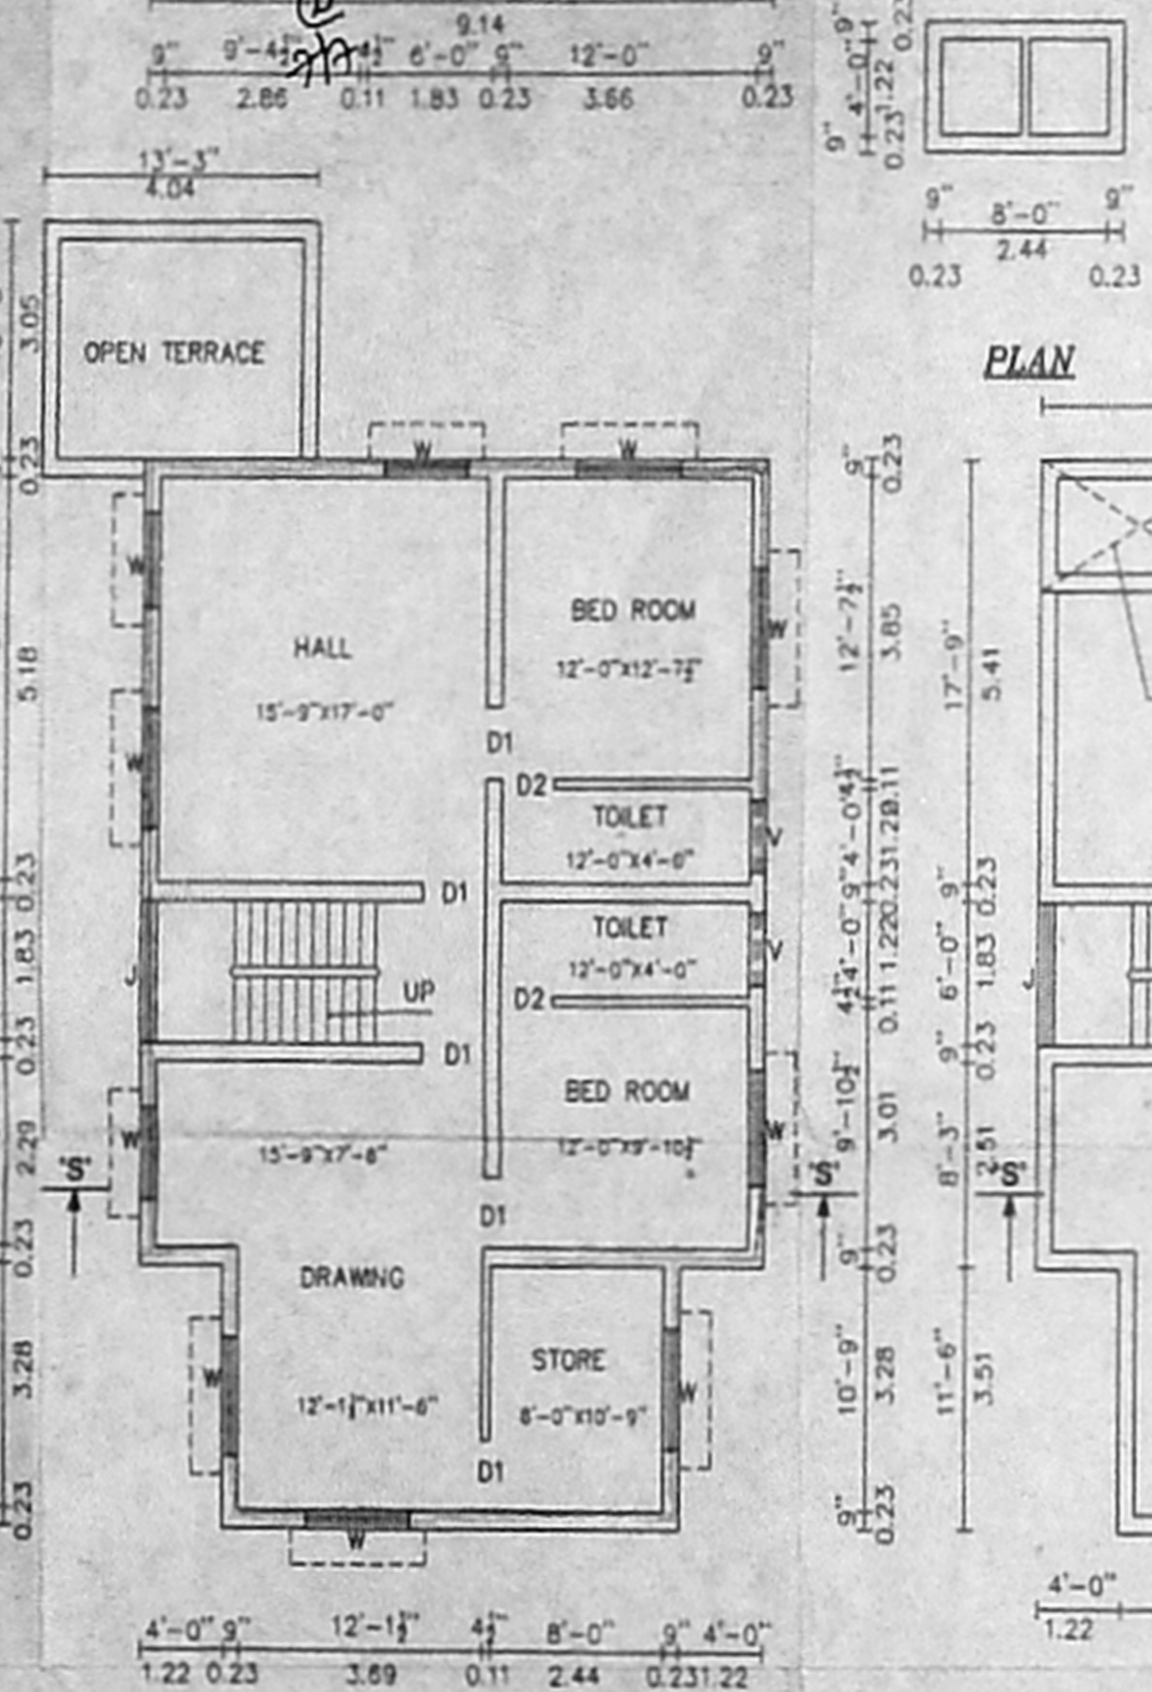
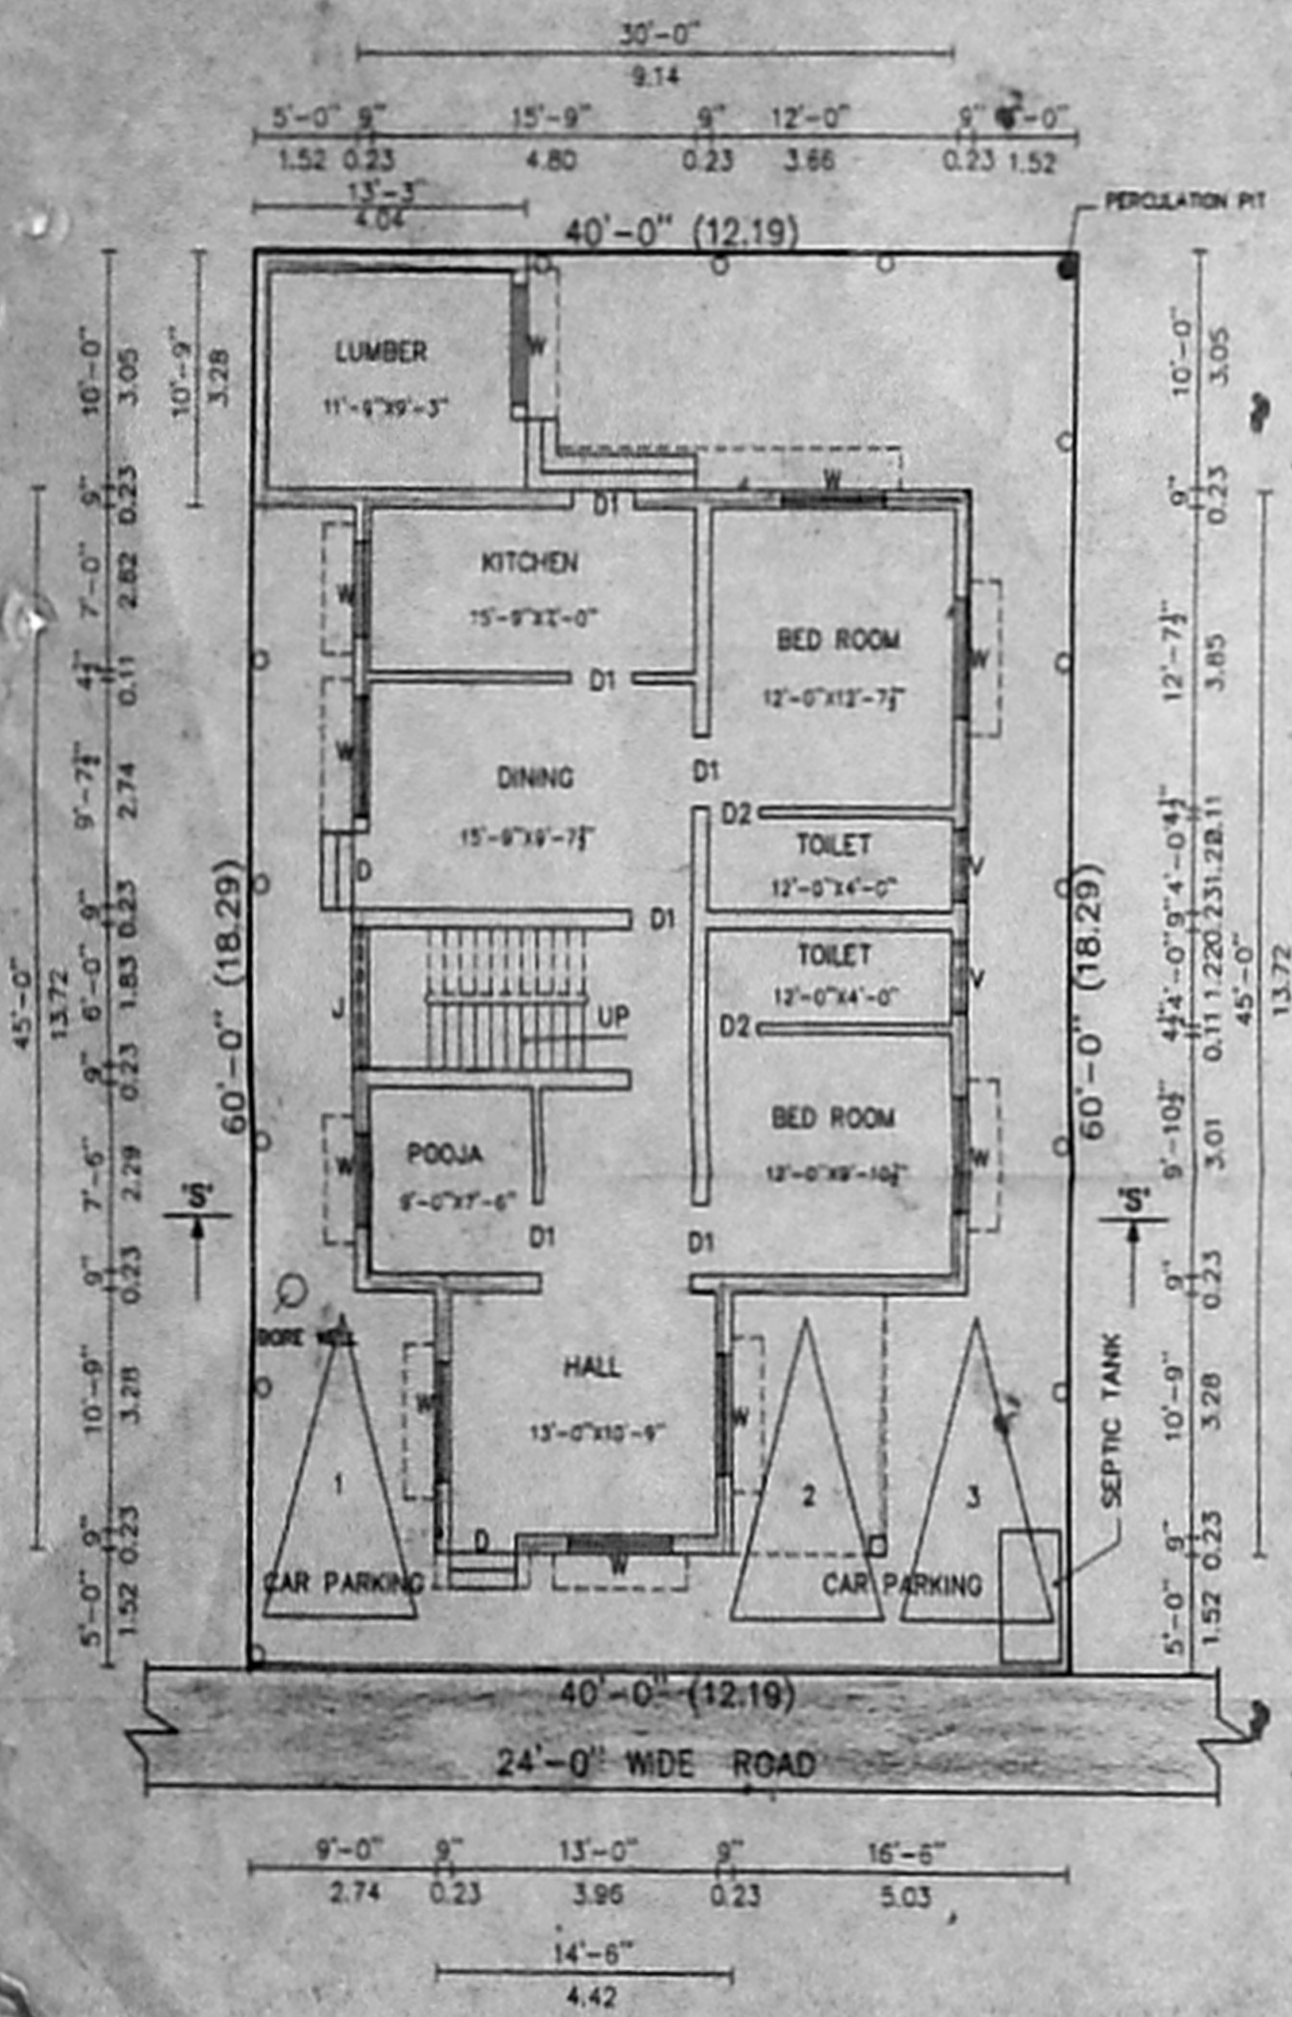
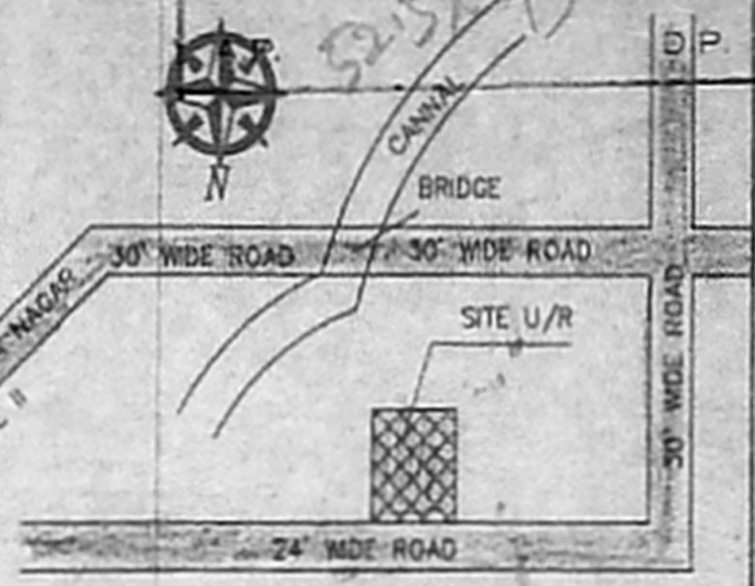
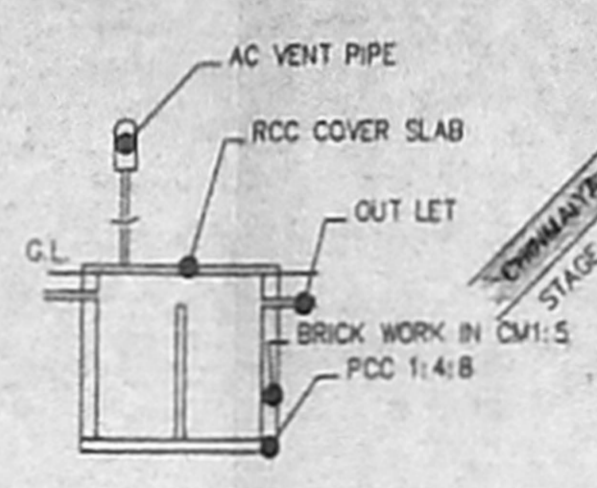
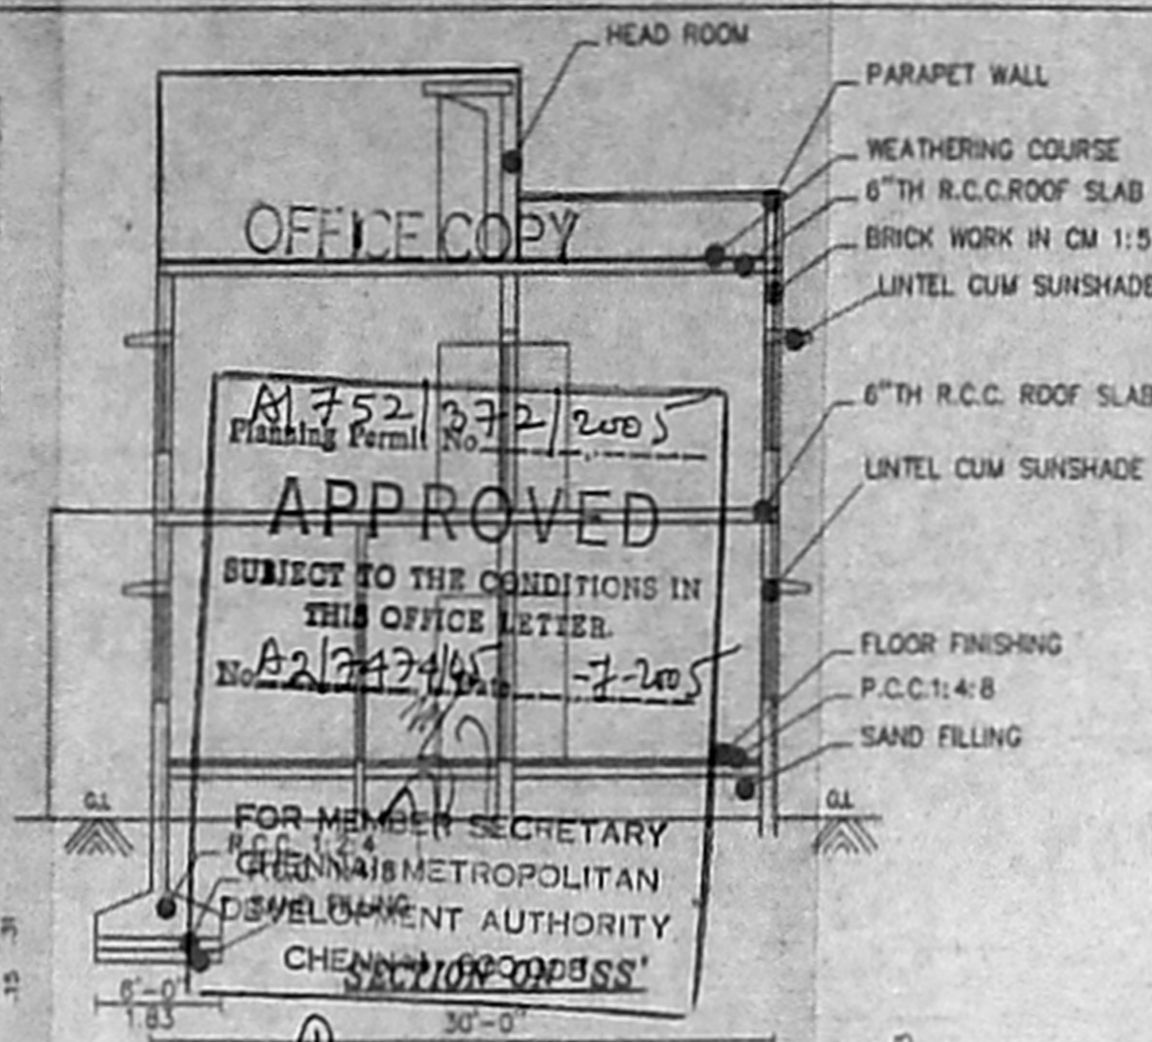


PLAN SHOWING THE PROPOSED CONSTRUCTION OF BUILDING
AT PLOT NO.7B & 8, S.NO.124/Part. OF MUNIAPPAN NAGAR,
NERKUNDRAM VILLAGE, AMBATTUR TALUK, THIRUVALLUR
DISTRICT.
 CMDA "A" CHANNI
 A2/7404/05
 REGULARISATION PERMIT No 0748/2003
 VIDE 3881/03/A3. Dt=30/9/03.
 SCALE: 1"=5'-0"

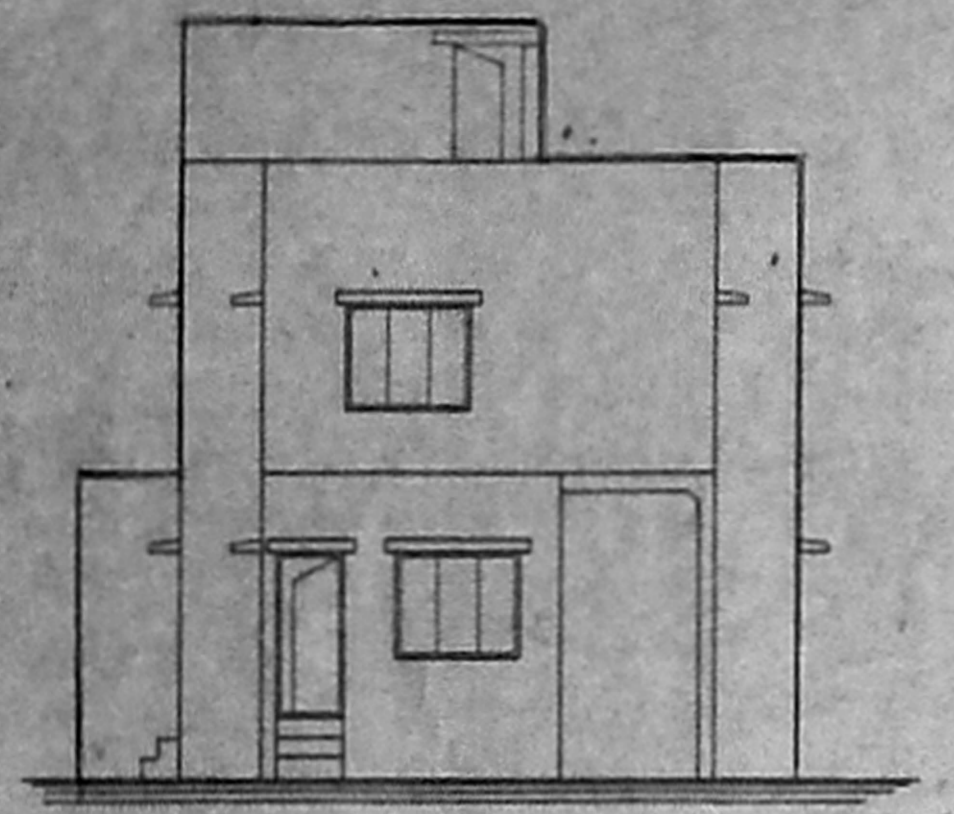

JOINERY DETAILS

DOOR	: 3'3" X 7'0"	1.00 X 2.13
DOOR - 1	: 3'0" X 7'0"	0.90 X 2.13
DOOR - 2	: 2'6" X 7'0"	0.76 X 2.13
WINDOW	: 5'0" X 4'6"	1.52 X 1.37
WINDOW - 1	: 4'0" X 4'6"	1.22 X 1.37
VENTILATOR	: 3'0" X 2'0"	0.91 X 0.61

AREA DETAILS

	SQ.FT.	SQ.M
SITE AREA	: 2400.00	223.0 M2
GROUND FLOOR AREA	: 1308.00	121.51
FIRST FLOOR AREA	: 1258.00	116.87
PLOT COVERAGE	: 58%	
FLOOR SPACE INDEX (FSI):	1.10	

REFERENCE

EXISTING	
PROPOSED	
SITE BOUNDARY	
ROAD	

M. Chaganti
 SIGNATURE OF OWNER

V. Venkatarman D.C.P.
 Licensed Surveyor 87 / 90.
 CORPORATION OF MADRA
 No 2, Paper Mills Road
 PERAMBUR, CHENNAI-600 011
 (Kalyani Medical Upstr.)
 LICENSED SURVEYOR

ARUN PLANNERS Ph. 9381092680