



ELEVATION


SECTION ON 'AB'

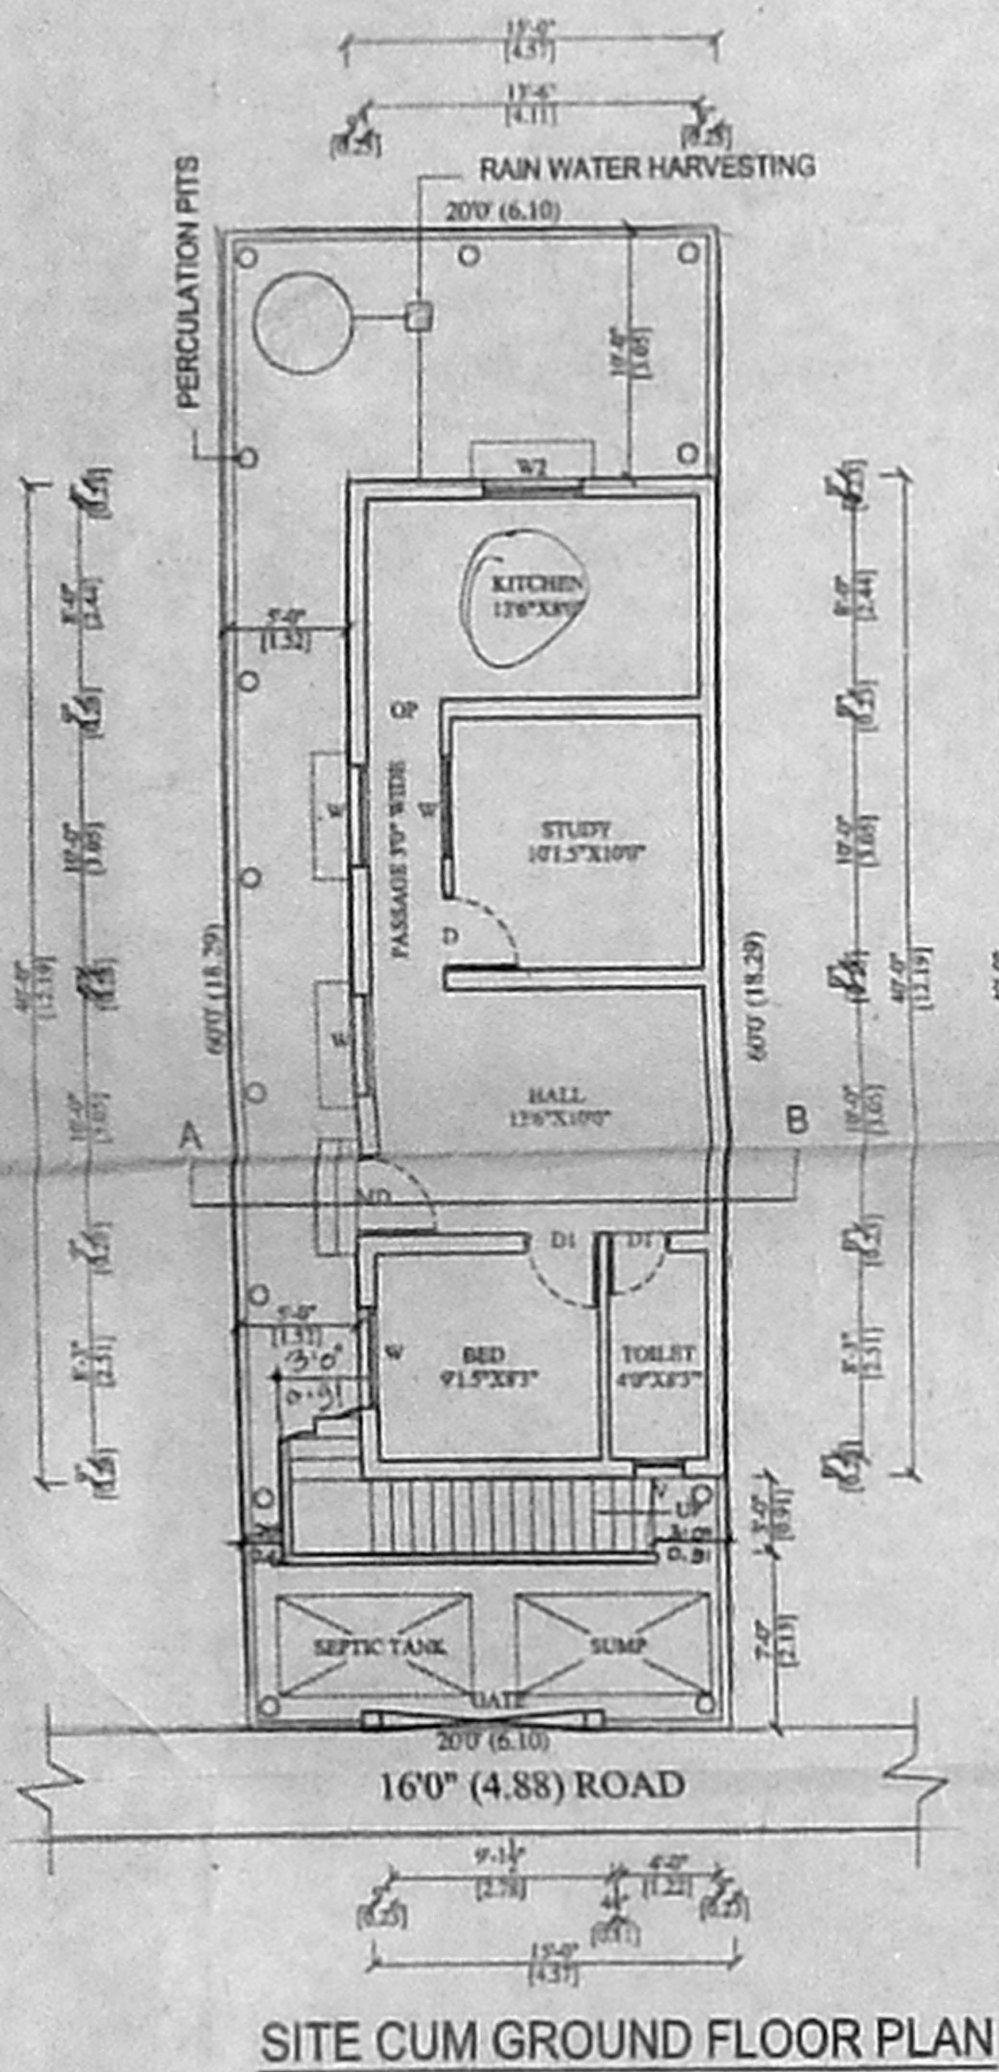


SITE CUM GROUND FLOOR PLAN

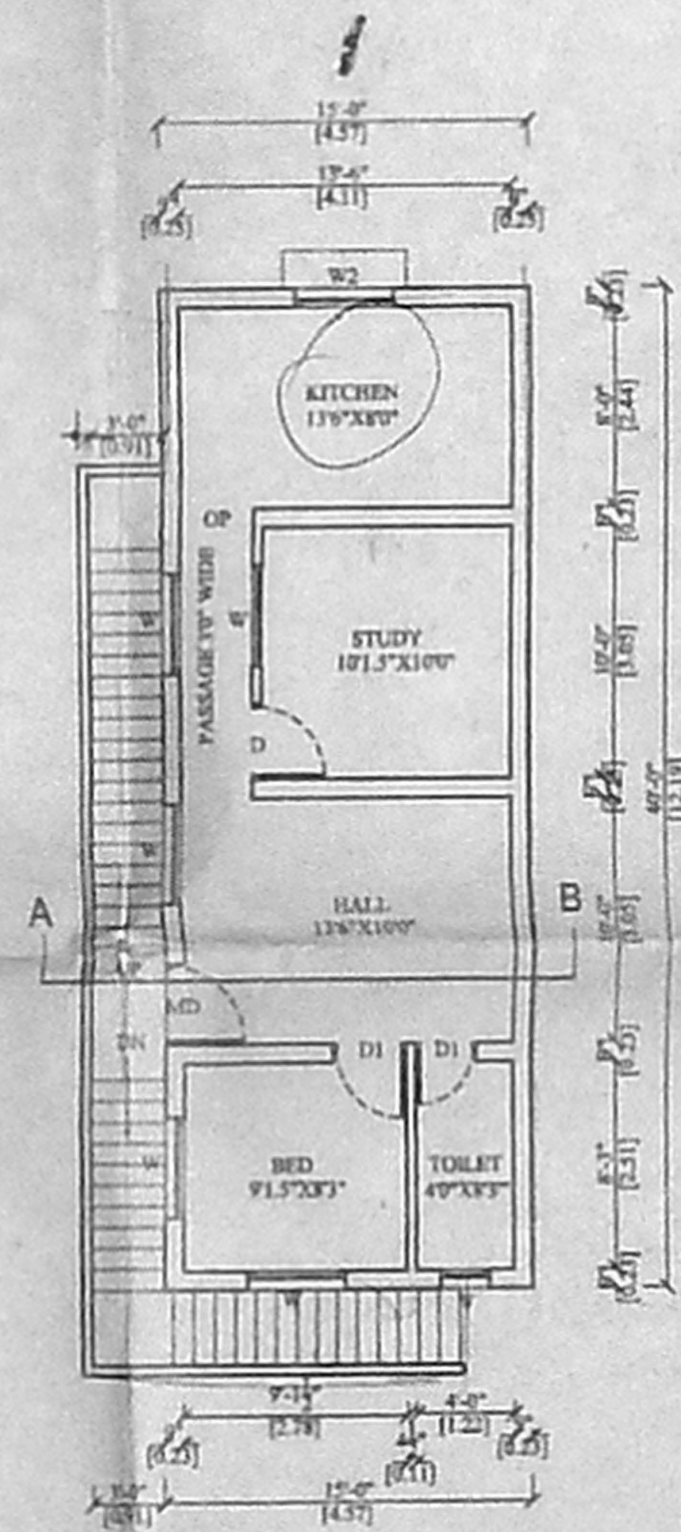


FIRST FLOOR PLAN

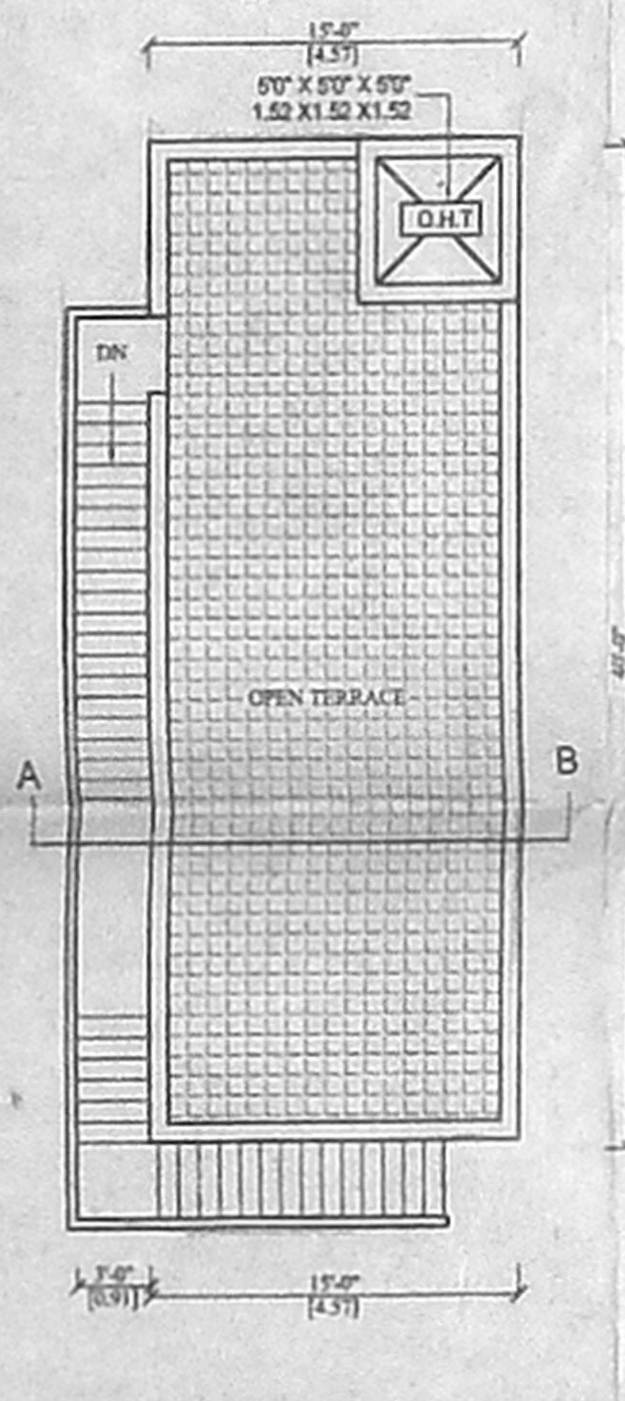


TERRACE FLOOR PLAN

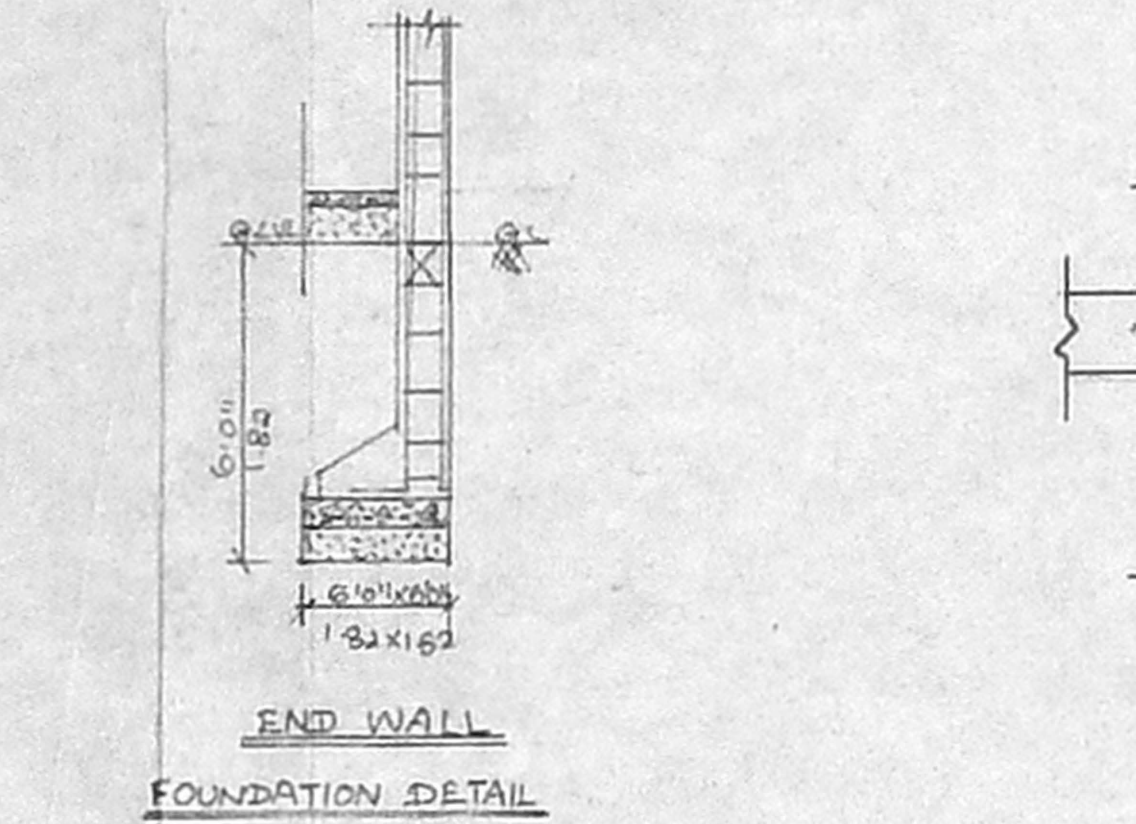


END WALL FOUNDATION DETAIL

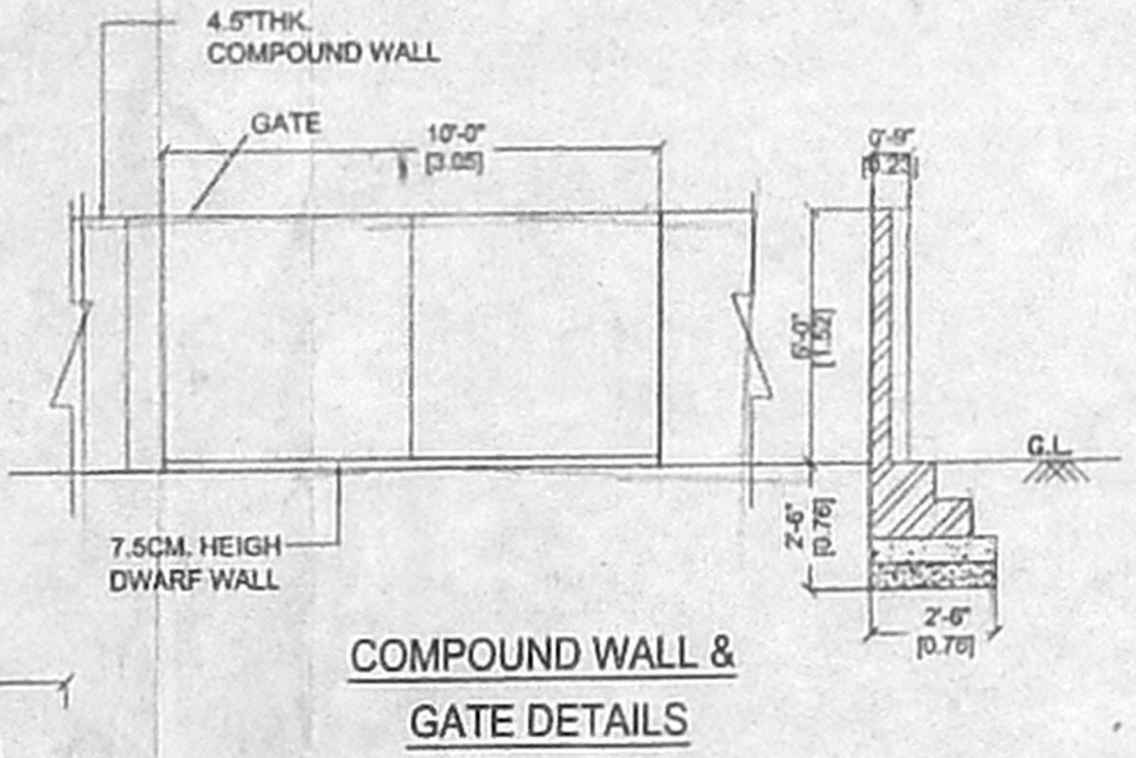


COMPOUND WALL & GATE DETAILS

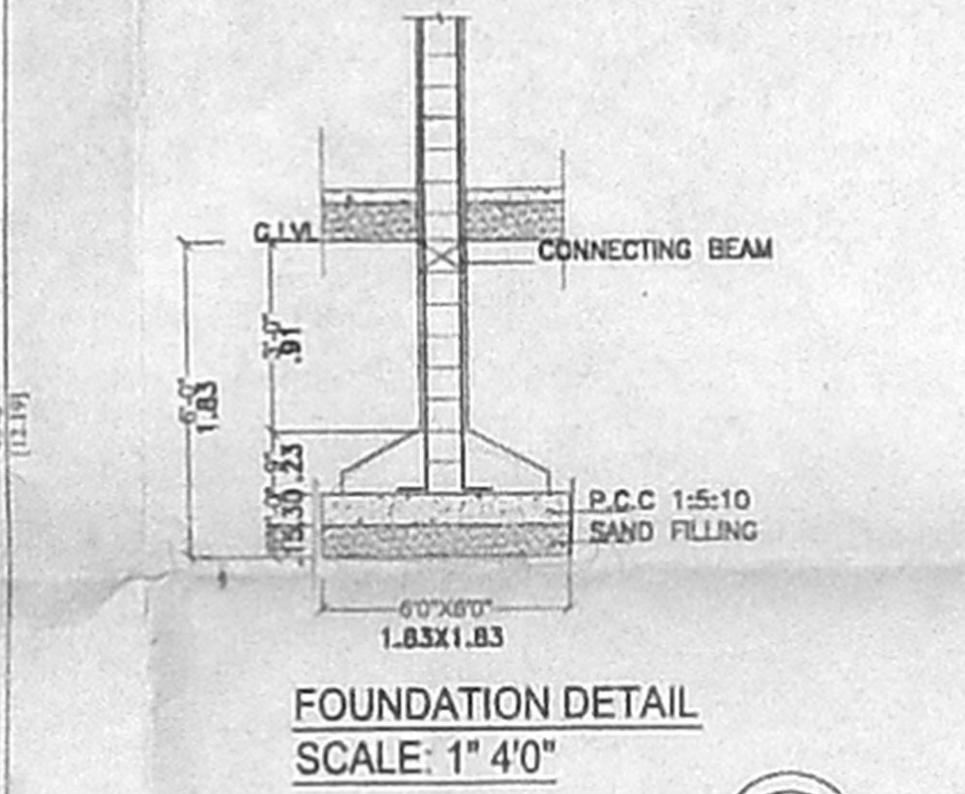


FOUNDATION DETAIL SCALE: 1" 4'0"

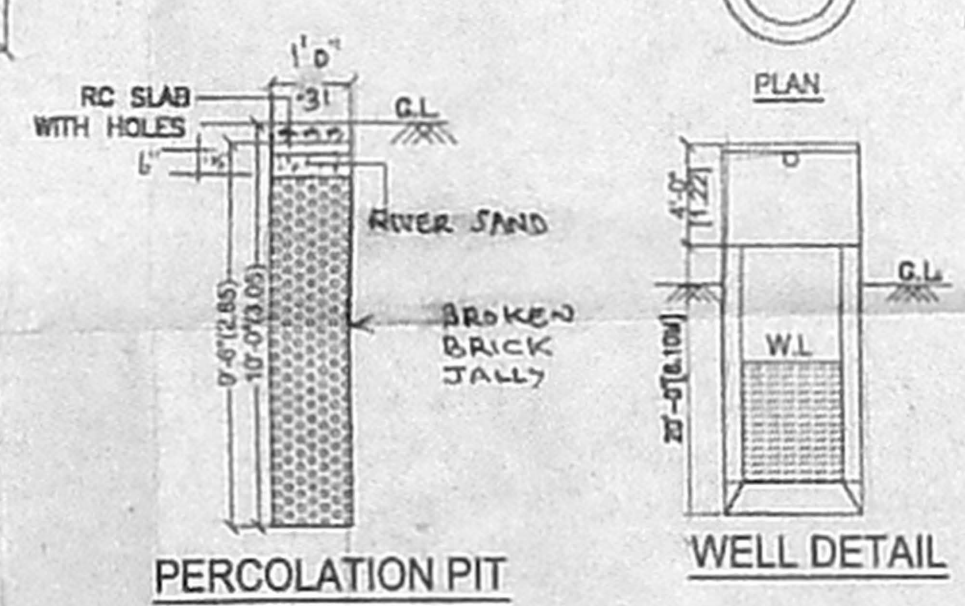


PERCOLATION PIT WELL DETAIL

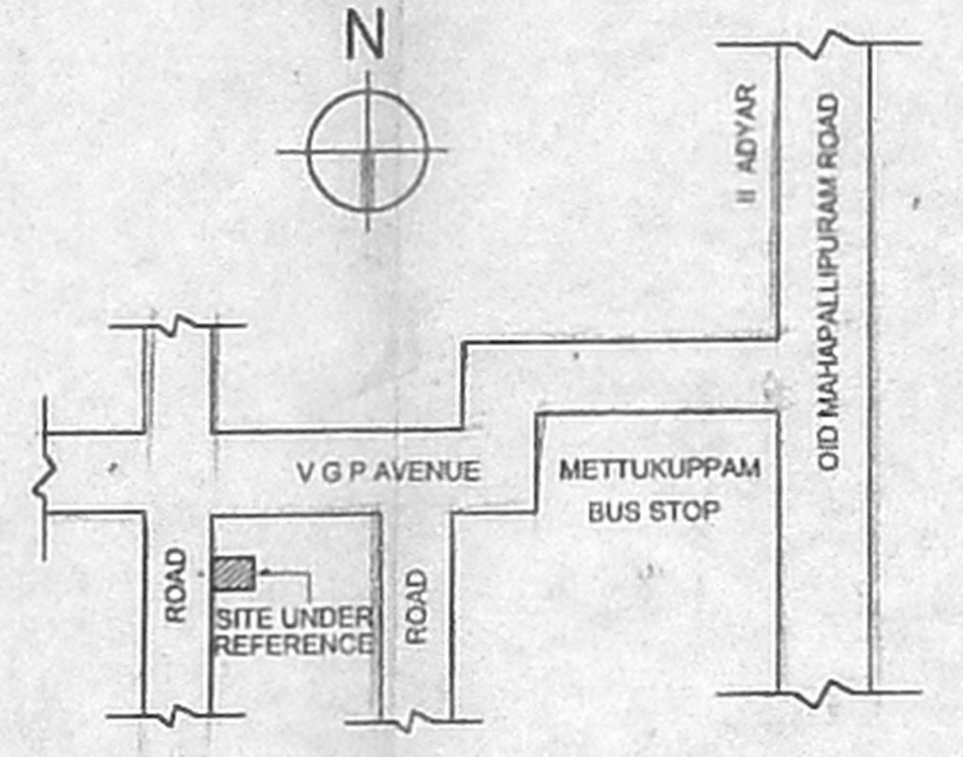


KEY PLAN NOT TO SCALE

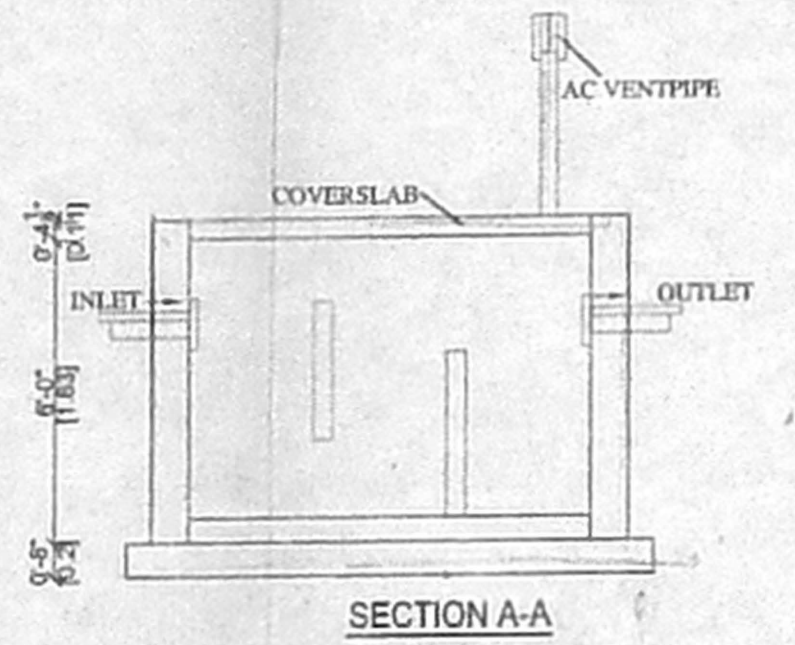

SECTION A-A

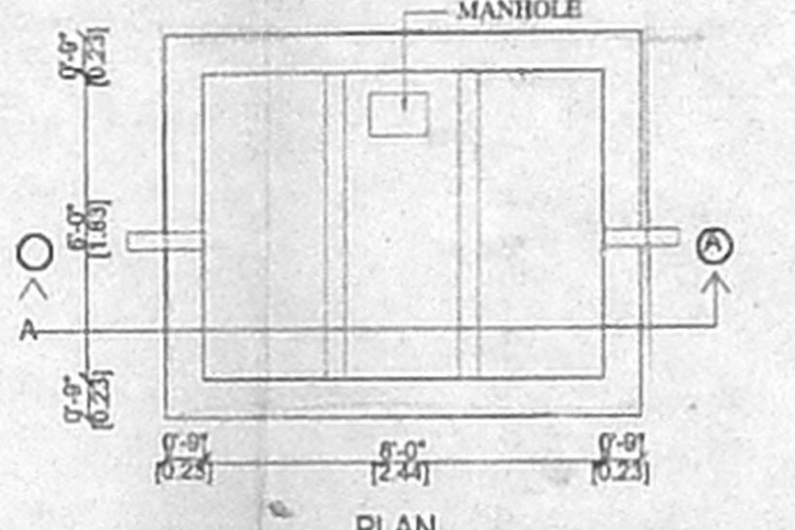

PLAN SEPTIC TANK DETAIL SCALE: 1" 4'0"

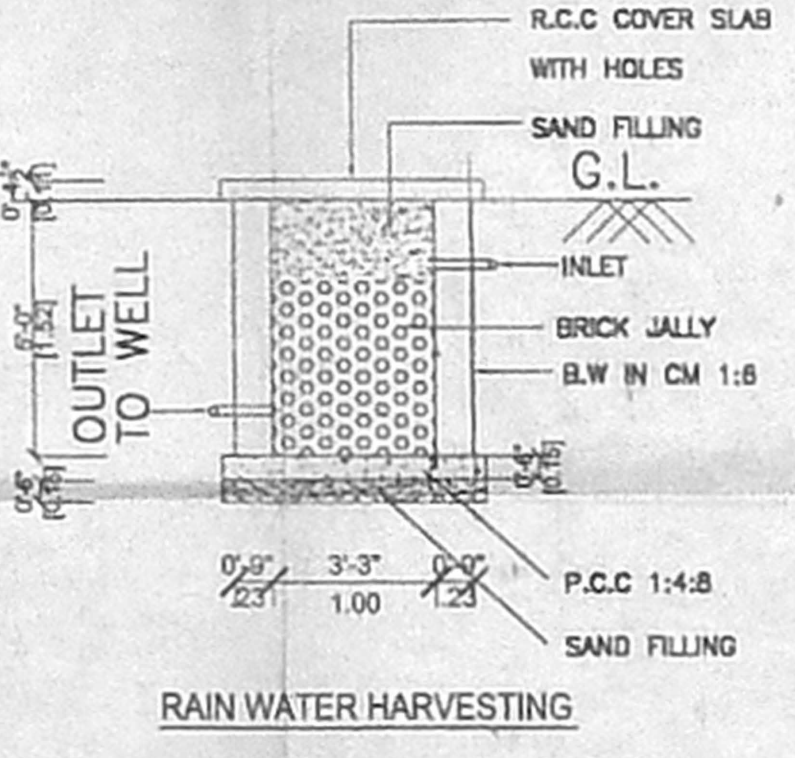

RAIN WATER HARVESTING

PLAN SHOWING THE PROPOSED RESIDENTIAL BUILDING AT PLOT NO: 54-B VPG AVENUE, IN OLD S.NO :220/2, NEW S.NO :220/2A2 AS PER PAITA S.NO : 220/3B OF OKKIYAM THORAIPAKKAM VILLAGE, TAMBARAM TALUK, KANCHEEPURAM-DISTRICT, ST. THOMAS MOUNT PANCHAYAT UNION, CHENNAI-96.  
NAME OF OWNER/POWER AGENT  
Mr. V. KRISHNAMURTHY.

JOINERY DETAILS 75 X 50

|    |            |                  |              |
|----|------------|------------------|--------------|
| D  | DOOR       | 33" X 70"        | 0.99 X 2.10M |
| D1 | DOOR       | CMD 30" X 70"    | 0.91 X 2.10M |
| D2 | DOOR       | C. No. 26" X 70" | 0.76 X 2.10M |
| OP | OPEN       | 30" X 10"        | 0.91 X 1.0M  |
| W  | WINDOW     | 50" X 46"        | 1.52 X 1.37M |
| W1 | WINDOW     | 40" X 46"        | 1.21 X 1.37M |
| W2 | WINDOW     | 40" X 36"        | 1.21 X 1.07M |
| V  | VENTILATOR | 20" X 16"        | 0.51 X 0.48M |

COLOUR INDEX

|          |                          |
|----------|--------------------------|
| EXISTING | <input type="checkbox"/> |
| PROPOSED | <input type="checkbox"/> |
| ROAD     | <input type="checkbox"/> |
| BOUNDARY | <input type="checkbox"/> |

AREA STATEMENT

|               |           |            |
|---------------|-----------|------------|
| PLOT AREA     | 1200 S.FT | 111.48 S.M |
| GROUND FLOOR  | 600 S.FT  | 55.74 S.M  |
| FIRST FLOOR   | 600 S.FT  | 55.74 S.M  |
| TOTAL AREA    | 1200 S.FT | 111.48 S.M |
| PLOT COVERAGE | 0.50 %    |            |
| F S I         | 1.00      |            |

SCALE : 1" = 80" (1:100)

OWNER SIGNATURE  
*V. Krishnamurthy*

LICENSED SURVEYOR SIGNATURE  
*P. N. Suresh*  
P. N. Suresh  
Licensed Surveyor  
B-39, Old Mahapallipuram Road,  
Kandancheruvadi, Chennai - 600 035.  
P: 2496 1804, 2496 1397